




Front (Glenbrook Road) Elevation

0 1 2 3 4 M

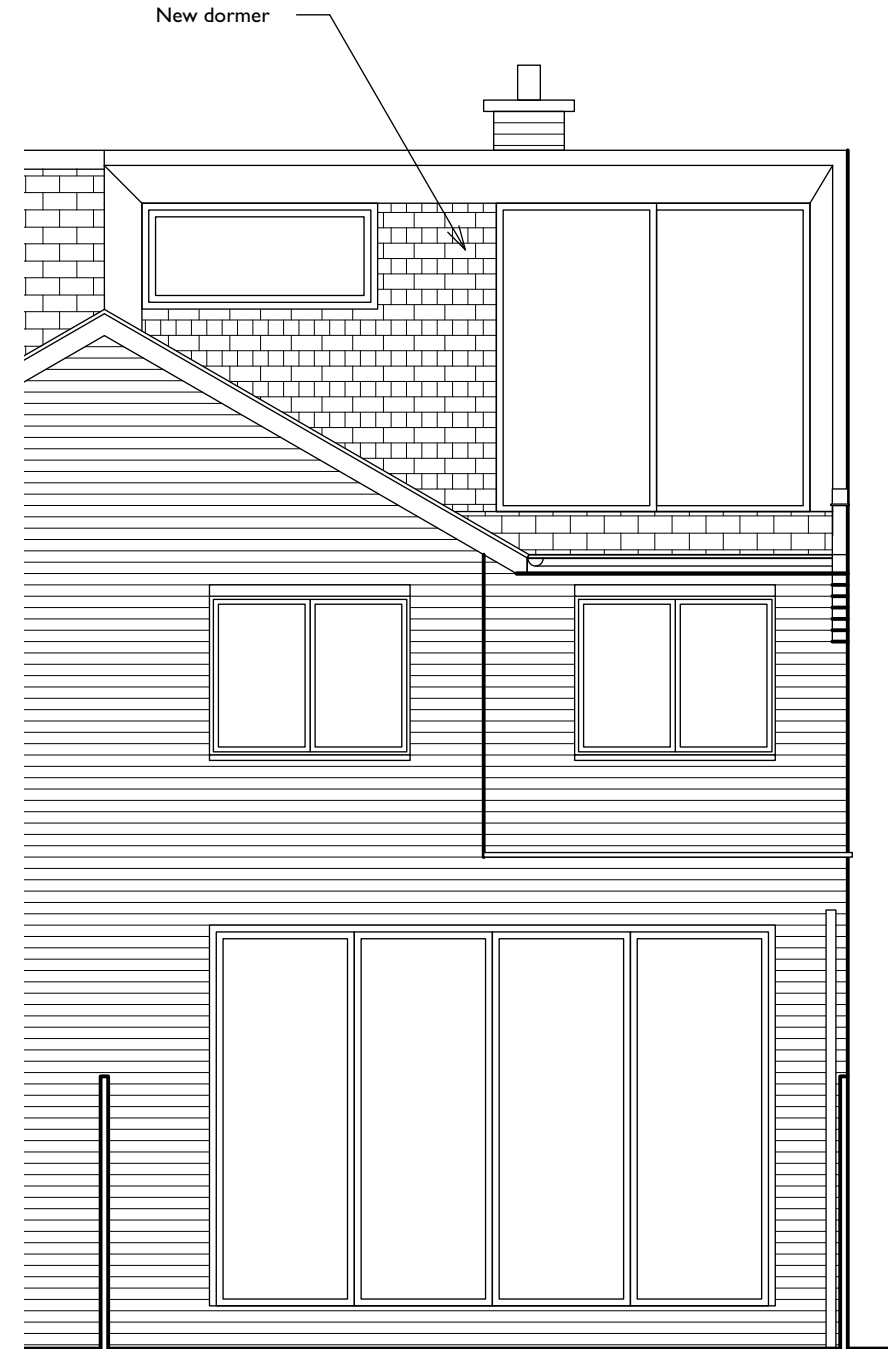

Rear Elevation

PLANNING

Your Architect Your Home Licensee:
Architect Your Home *Islington*
Unit 9, Shoreditch Town Hall,
380 Old St, London EC1V 9LT
Tel: 020 7739 0399
Email: islington@architect-yourhome.com

Project name:
17 Glenbrook Road NW6 1TN

Drawing name:
Front & Rear Elevations as proposed

Date: June 2022	Job no: 02ISL-521	Drawing no: PA11
Scale: 1:50 @ A3	Revision: A	Drawn by: TG

architectyourhome

All dimensions are in millimetres
All dimensions to be checked on site
© Architect Your Home