

Do not scale from this drawing.  
 Check drawing on receipt and immediately report any discrepancies to the Architect.  
 Verify all dimensions and levels on site prior to construction.  
 The contents of this drawing are Stiff + Trevillion Architects Ltd. Copyright and shall not be re-used without their written permission.

Notes:

P01	21/09/22	Planning Issue
Rev	Date	Description

**Stiff + Trevillion**  
 Stiff + Trevillion Architects Ltd  
 16 Woodfield Road  
 London W9 2BE  
 T +44(0)20 8960 5550  
 mail@stiffandtrevillion.com  
 www.stiffandtrevillion.com

Client  
**Capital 38**



Project  
**21 Bloomsbury Street**

Drawing Title  
**Proposed Seventh Floor Plan**

Drawing Status  
**PLANNING**

Suitability Code	Drawn	Checked	Revision
	EH	ND	P01
ST Project No.	Date	Scale @ A1	
4677	21/09/22	1 : 100	
Project Code	Orig.	Zone	Level Type Role Number
4677 - ST - XX - 07 - PL - A -			02-107PL

1 Proposed Seventh Floor  
 1 : 100

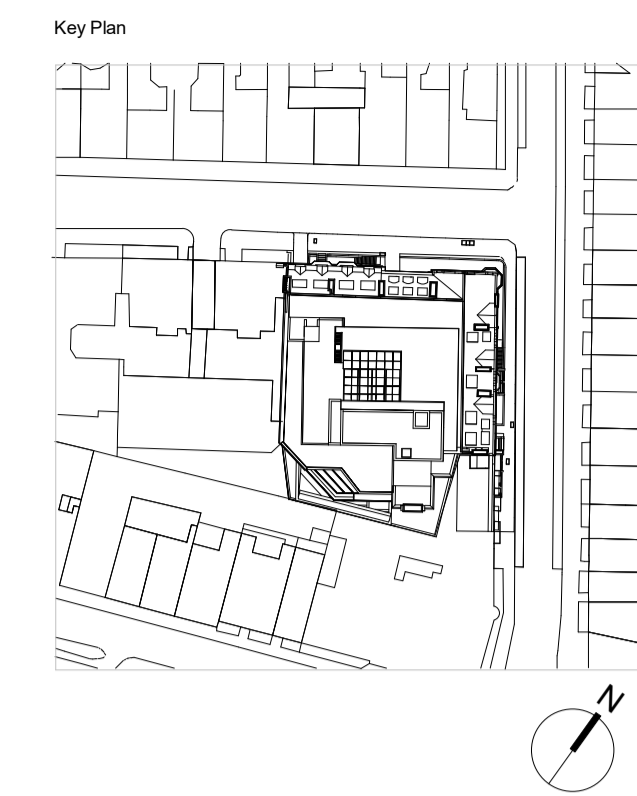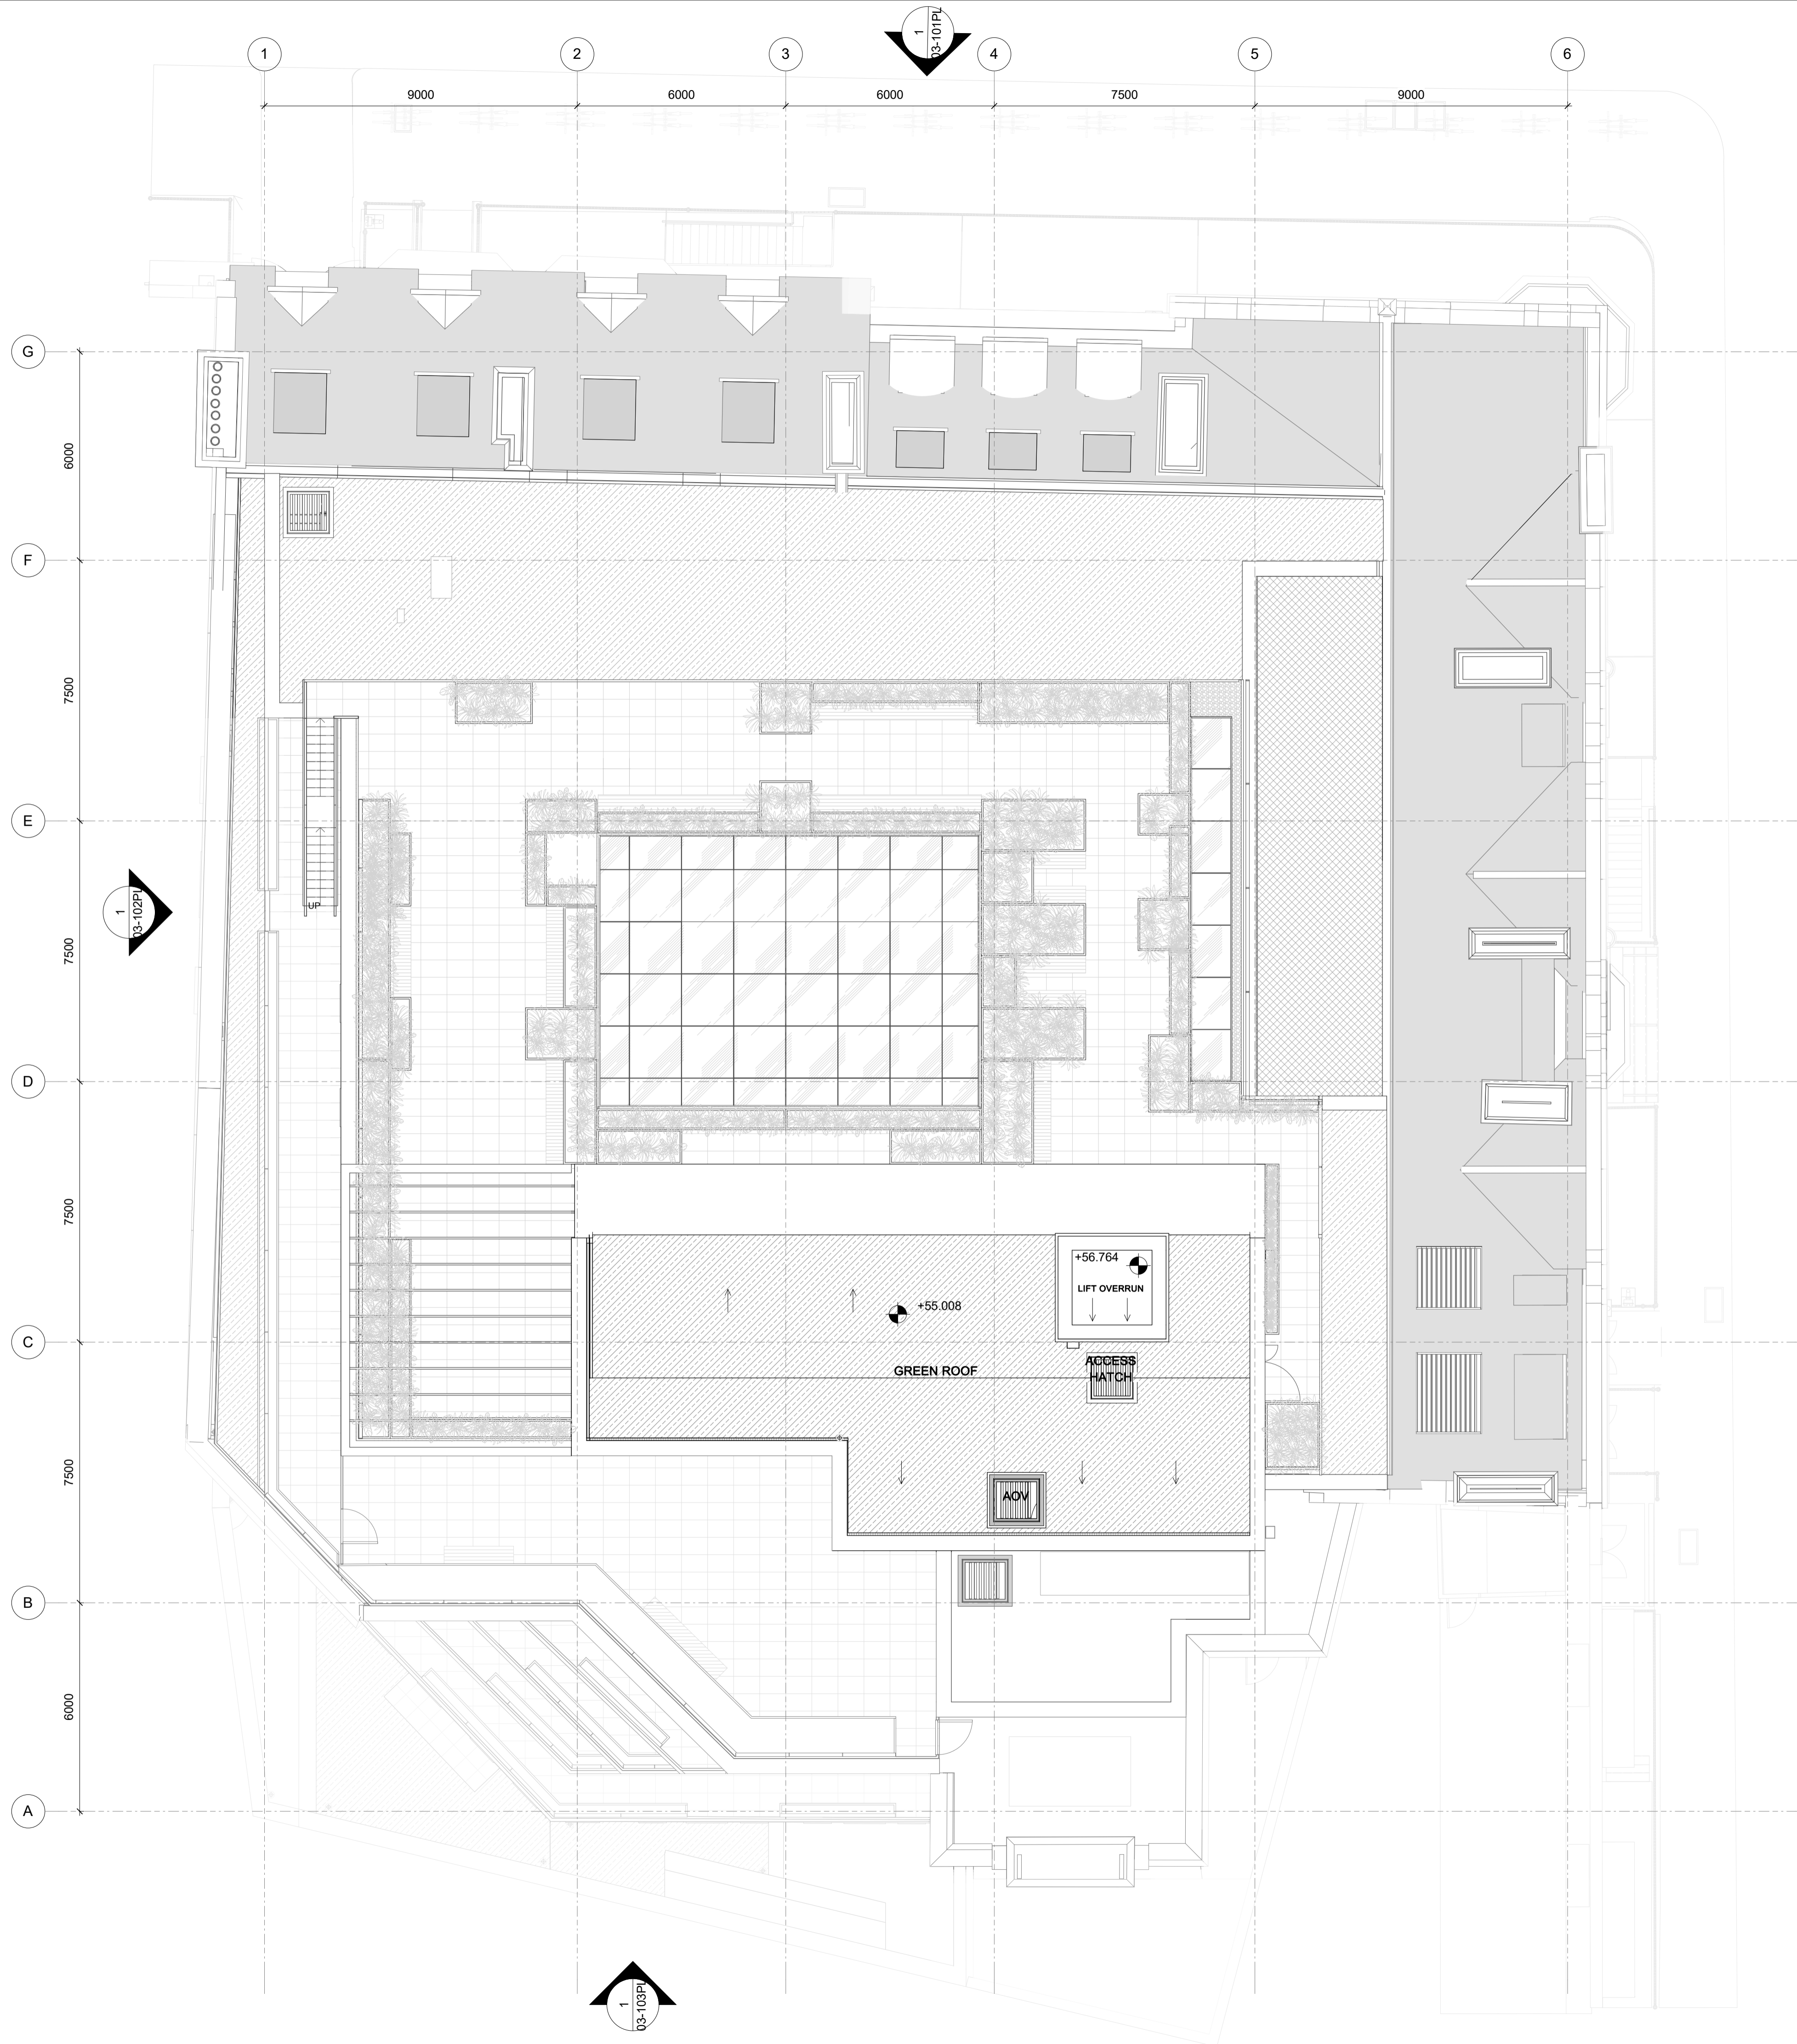

Do not scale from this drawing.  
 Check drawing on receipt and immediately report any discrepancies to the Architect.  
 Verify all dimensions and levels on site prior to construction.  
 The contents of this drawing are Stiff + Trevillion Architects Ltd. Copyright and shall not be re-used without their written permission.

Notes:

P01	21/09/22	Planning Issue
Rev	Date	Description

# Stiff + Trevillion

Stiff + Trevillion Architects Ltd  
 16 Woodfield Road  
 London W9 2BE  
 T +44(0)20 8960 5550  
 mail@stiffandtrevillion.com  
 www.stiffandtrevillion.com

Client  
**Capital 38**

Project  
**21 Bloomsbury Street**

Drawing Title  
**Proposed Roof Plan**



Drawing Status  
**PLANNING**

Suitability Code	Drawn	Checked	Revision
	EH	ND	P01

ST Project No.	Date	Scale @ A1
4677	21/09/22	1 : 100

Project Code	Orig	Zone	Level	Type	Role	Number
4677	ST	XX	08	PL	A	02-108PL

1 Proposed Roof Plan  
 1 : 100

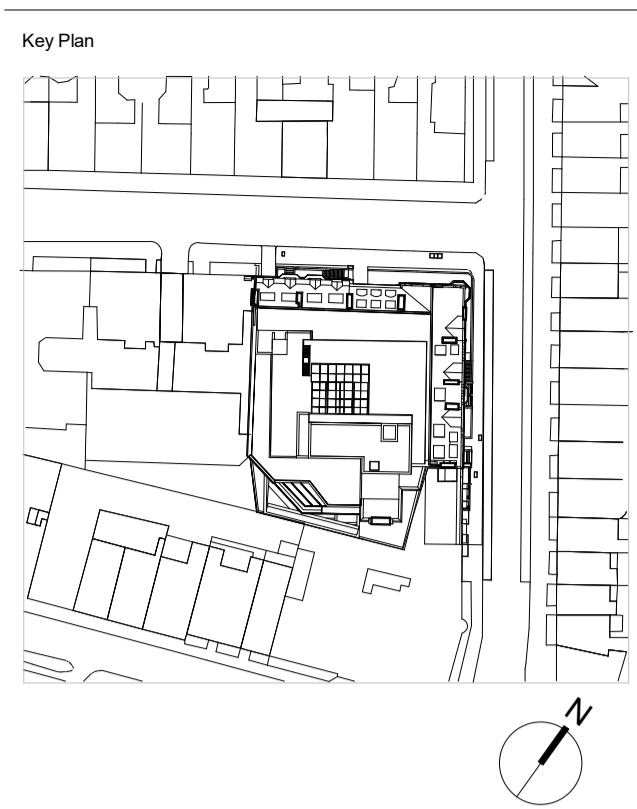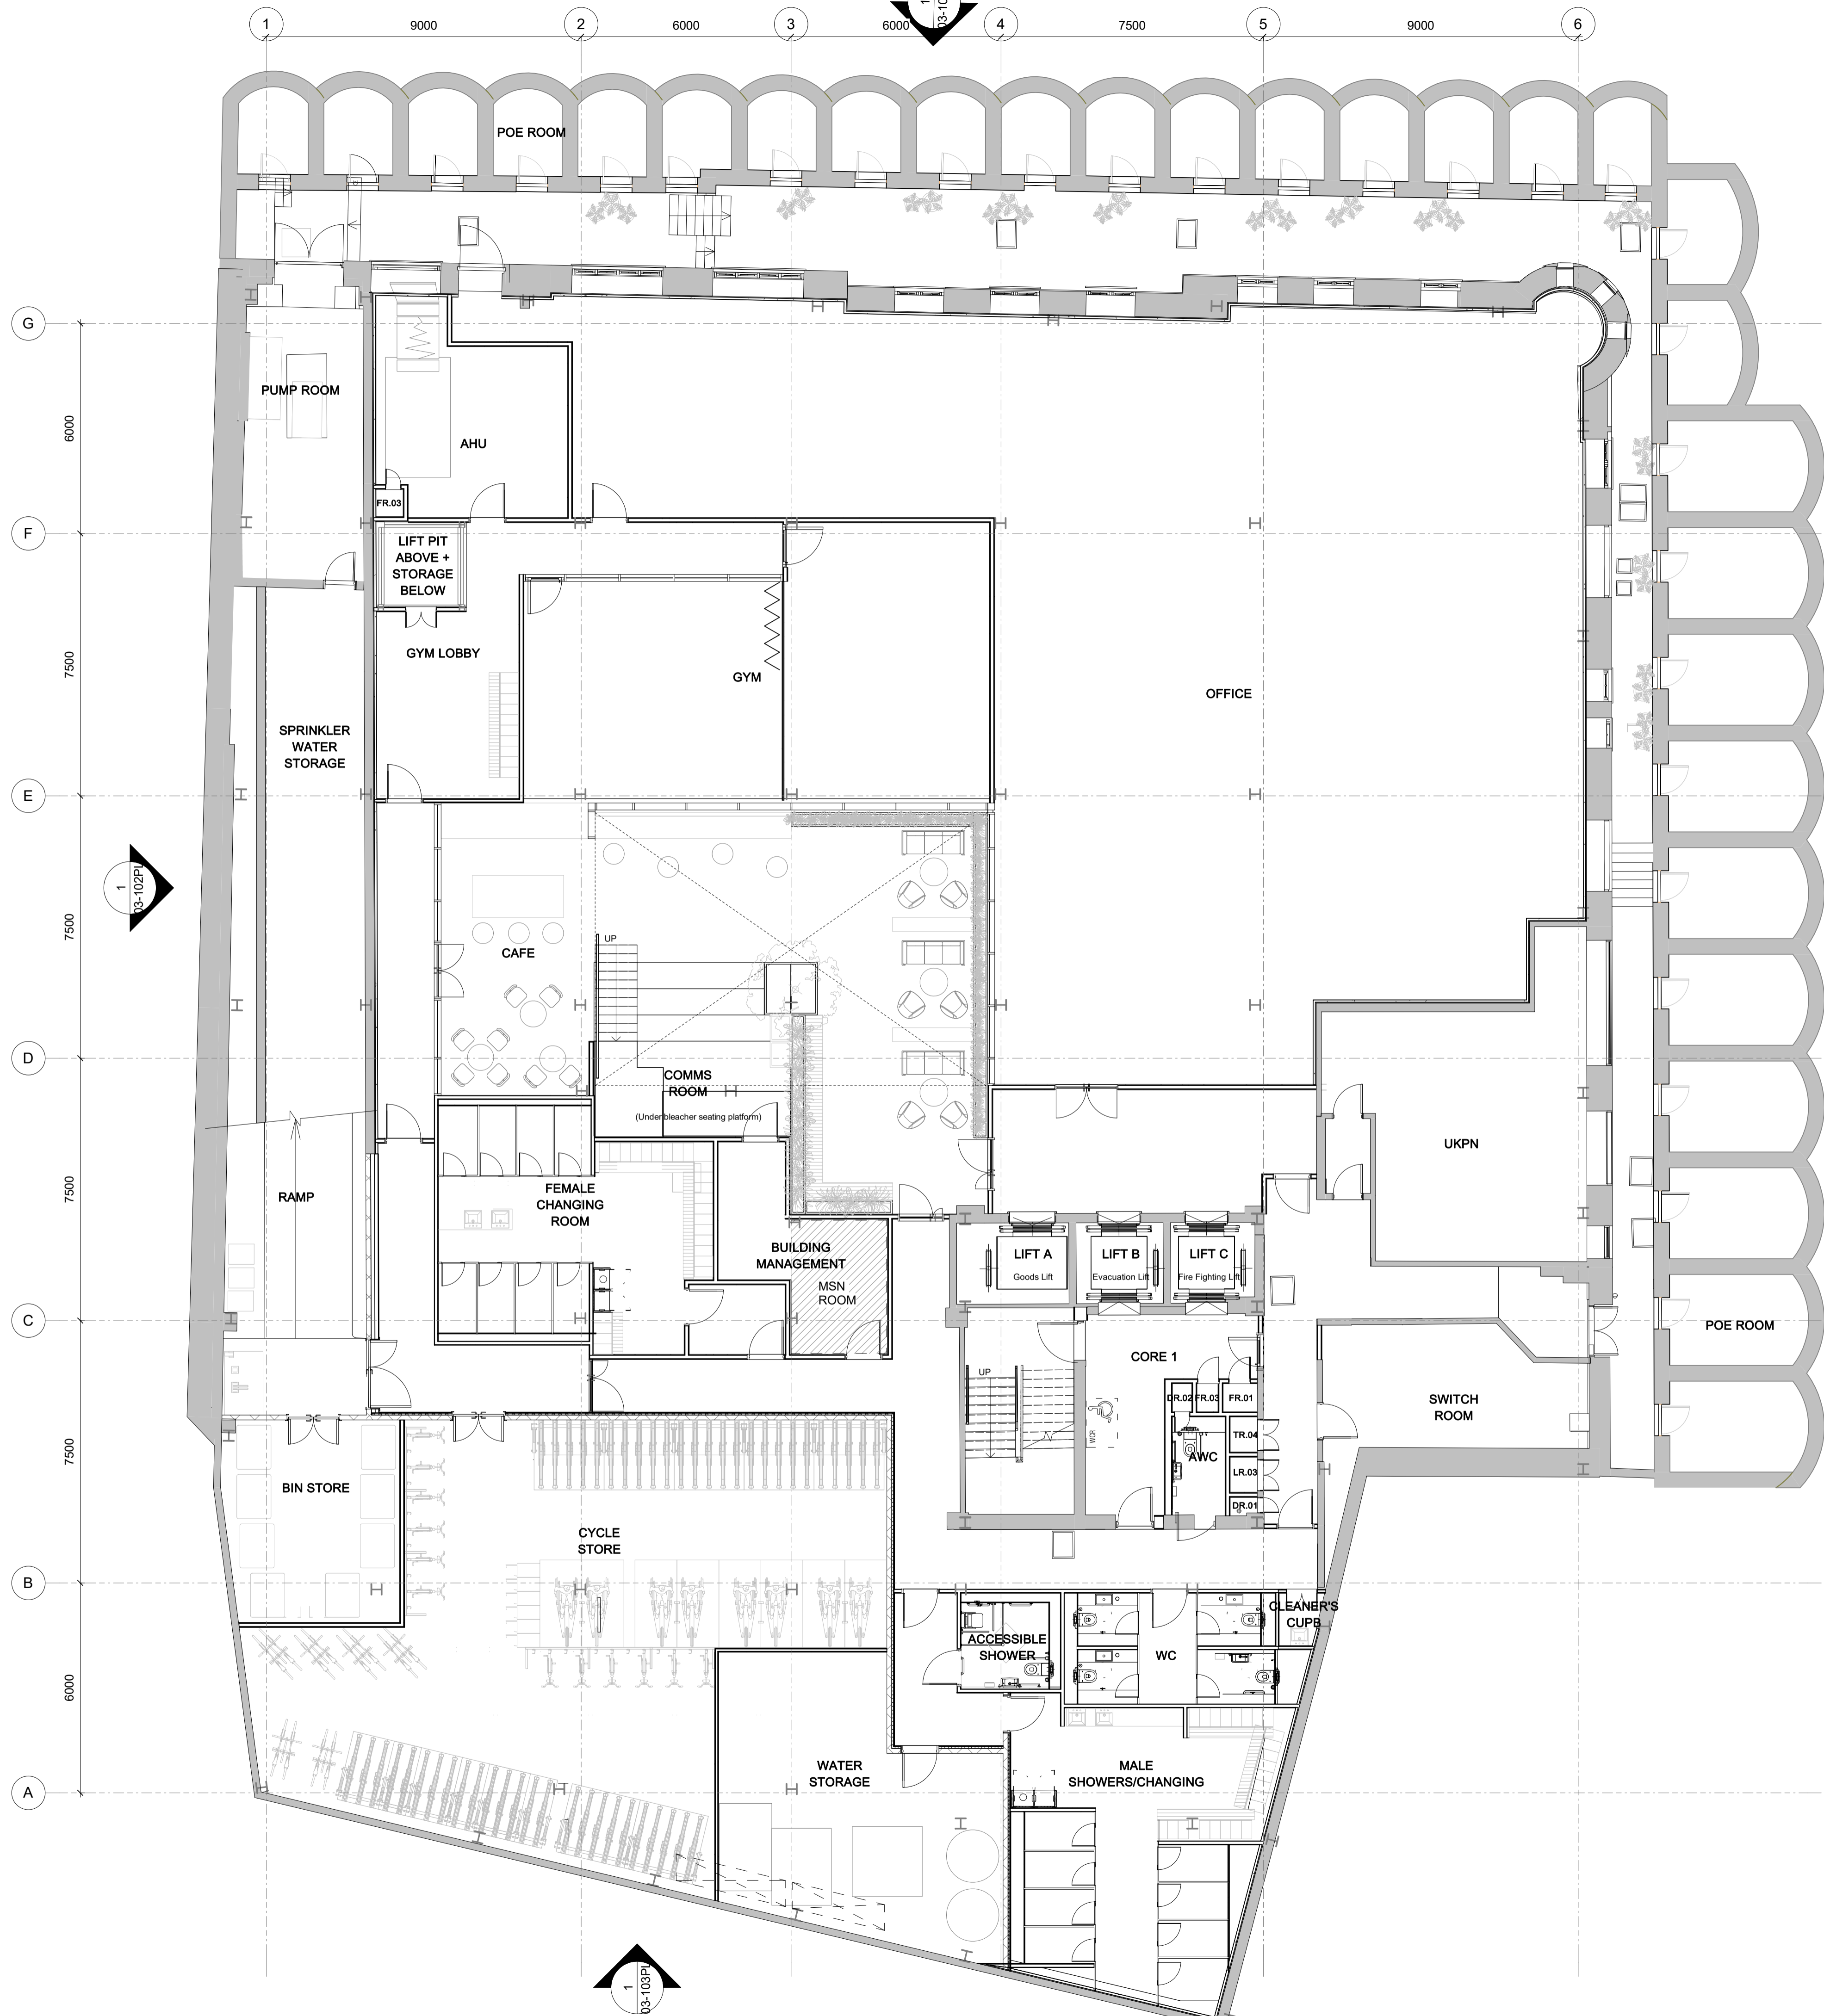

Do not scale from this drawing.  
 Check drawing on receipt and immediately report any discrepancies to the Architect.  
 Verify all dimensions and levels on site prior to construction.  
 The contents of this drawing are Stiff + Trevillion Architects Ltd.  
 Copyright and shall not be re-used without their written permission.

Notes:

Rev	Date	Description
P01	21/09/22	Planning Issue

**Stiff + Trevillion**  
 Stiff + Trevillion Architects Ltd  
 16 Woodfield Road  
 London W9 2BE  
 T +44(0)20 8960 5550  
 mail@stiffandtrevillion.com  
 www.stiffandtrevillion.com

Client  
**Capital 38**

Project  
**21 Bloomsbury Street**

Drawing Title  
**Proposed Lower Ground Floor Plan**

Drawing Status						
PLANNING						
Suitability Code	Drawn	Checked	Revision			
EH	ND	P01				
ST Project No.	Date	Scale @ A1				
4677	21/09/22	1 : 100				
Project Code	Orig.	Zone	Level	Type	Role	Number
4677	ST	XX	LG	PL	A	02-099PL

1 Proposed Lower Ground Floor Plan  
 1 : 100