





1 Holborn North Elevation
1:100

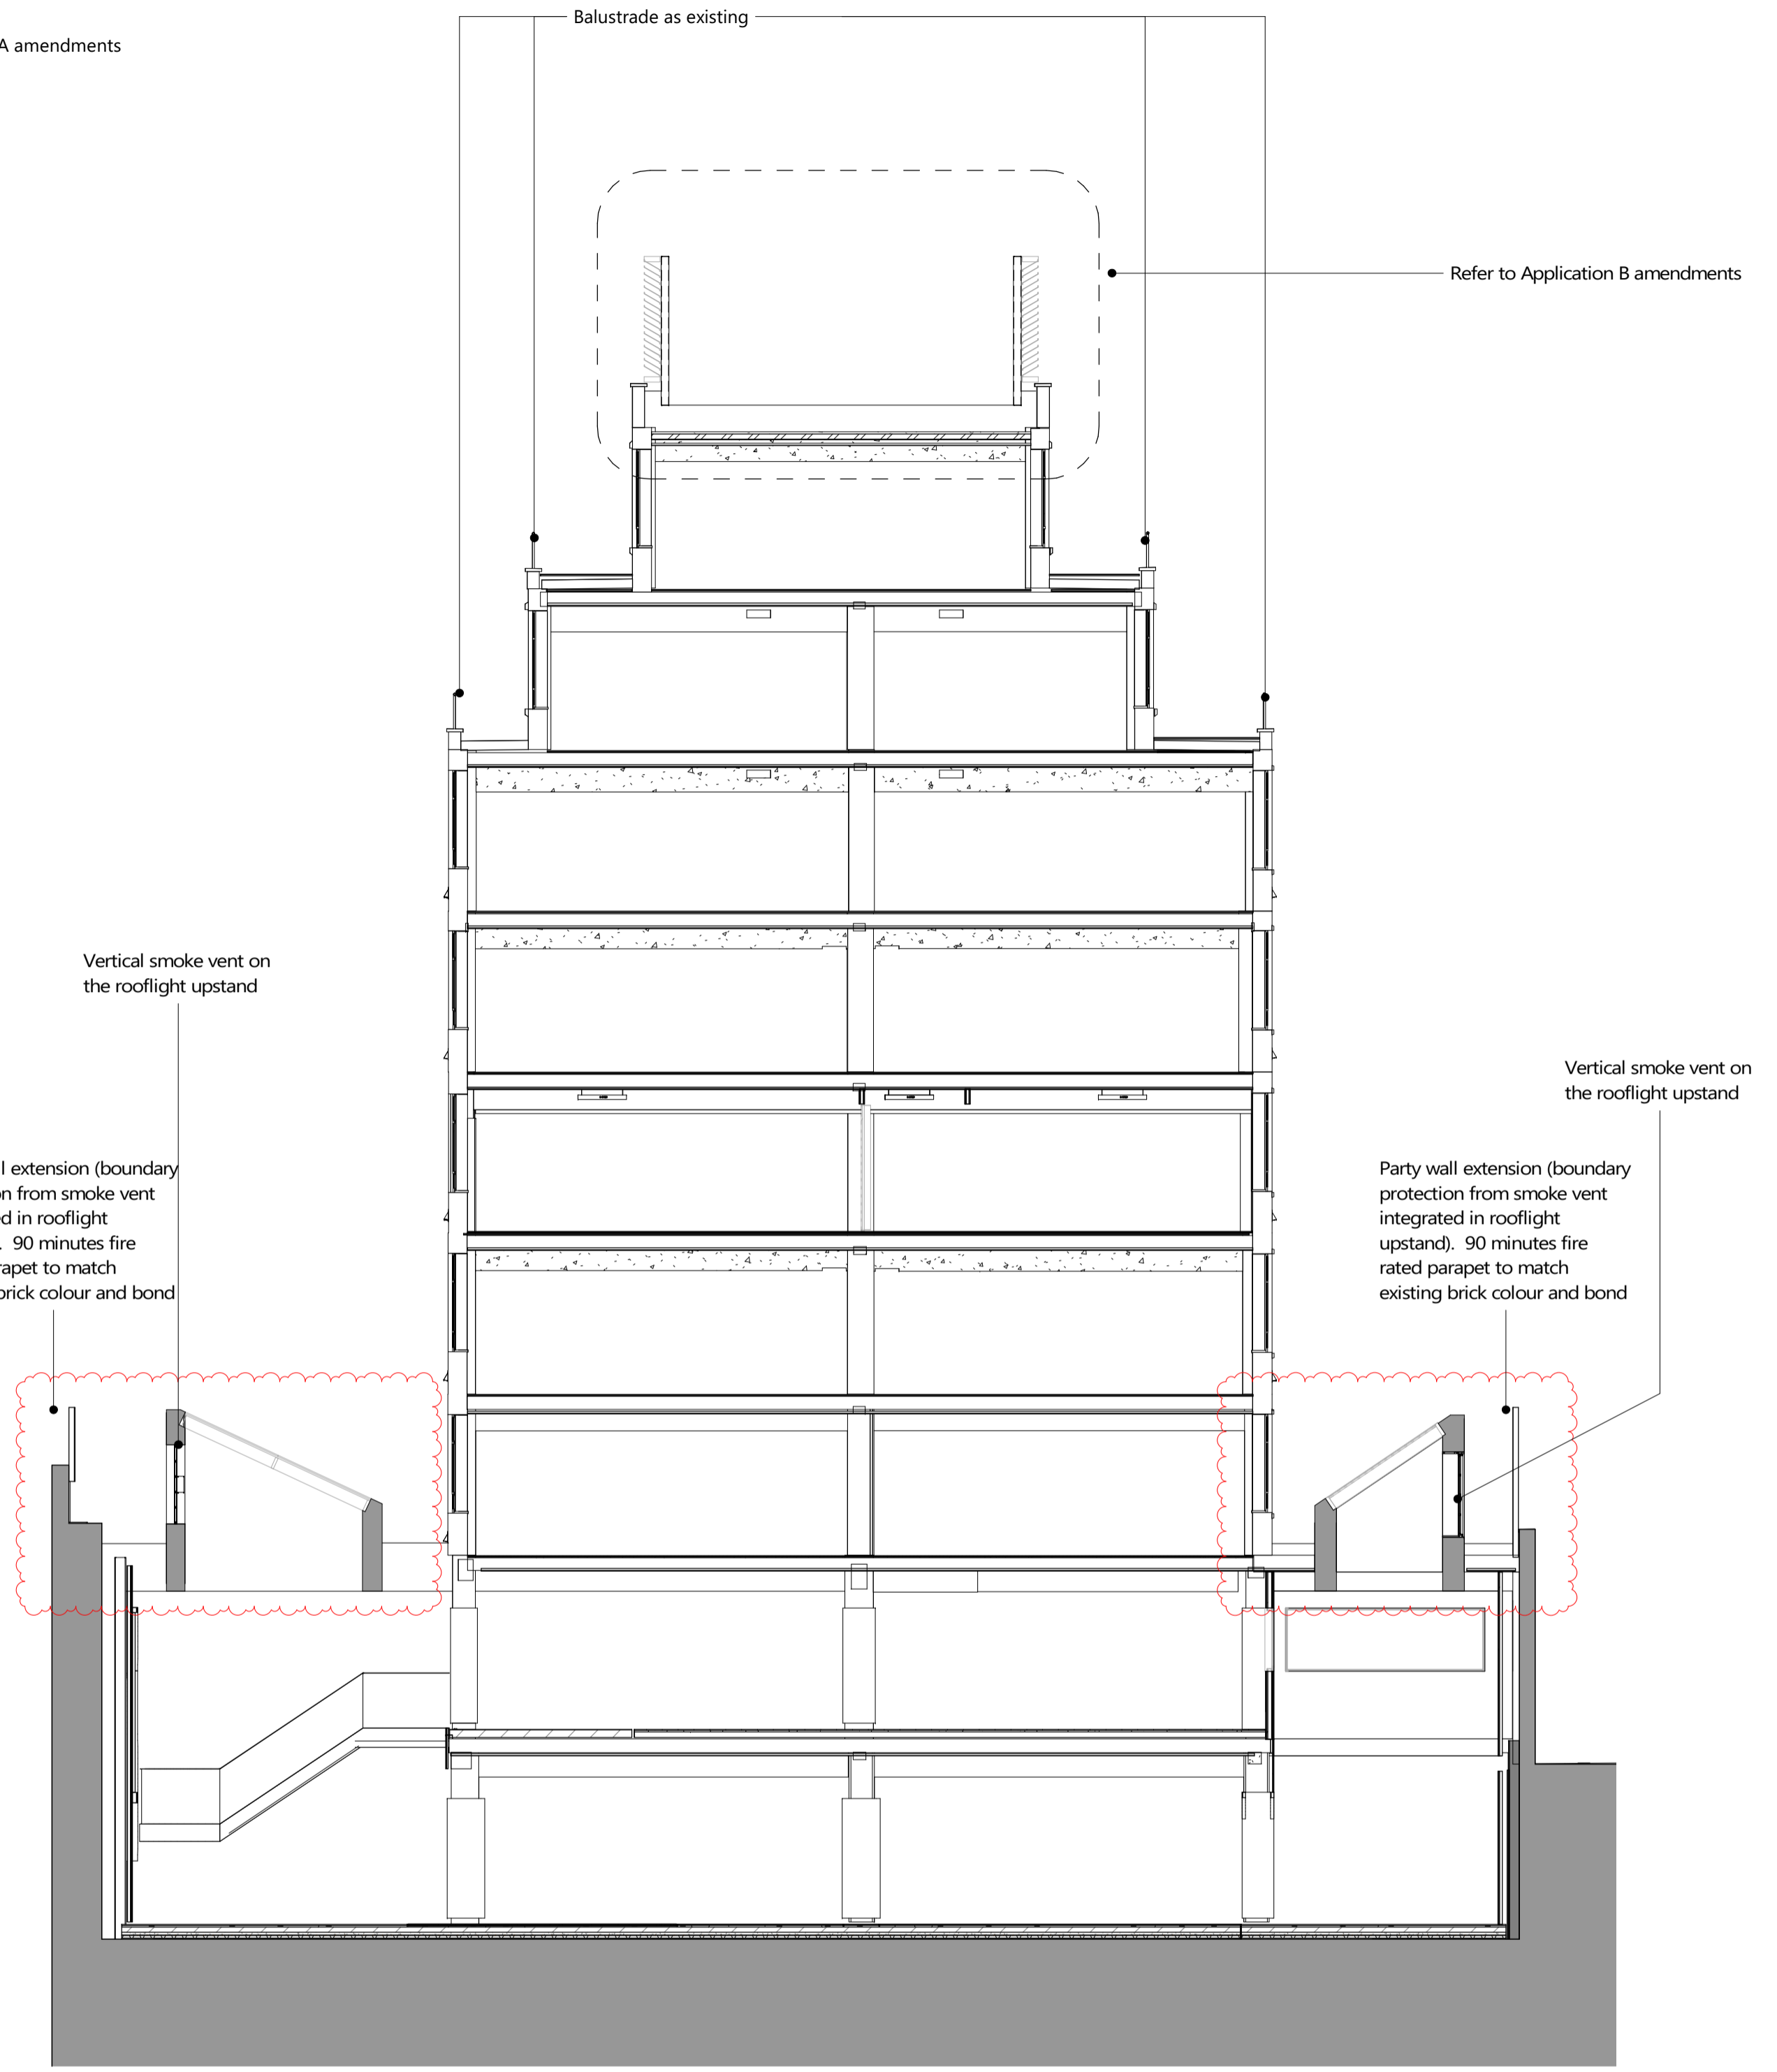


2 Section A-A Rooflights
1:100

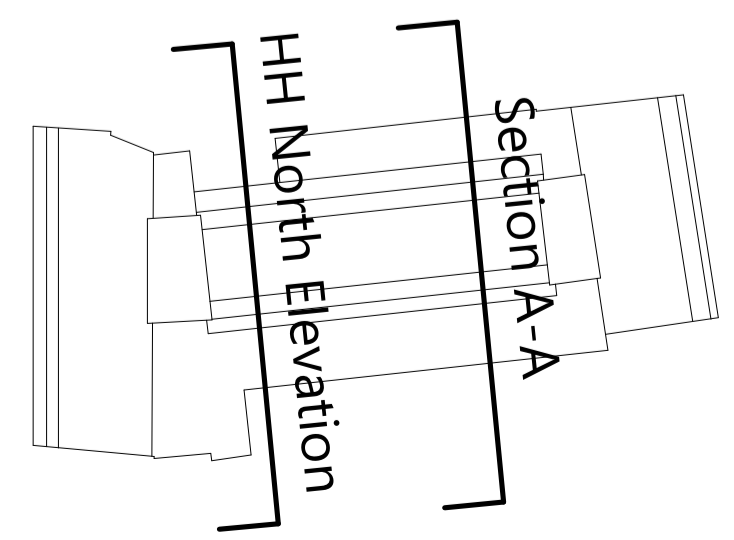

WINDOW LEGEND

- Translucent glass
- Glazed spandrel panel
- Clear glass

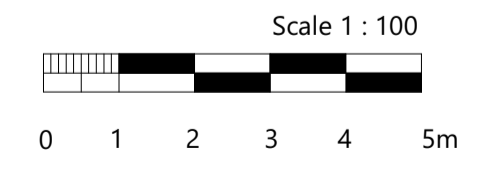

Rev	Description	Date	Dr	Ap
P02	Planning amendments	2022-09-06	MF	AL
P01	Planning	2021-08-06	ML	NG

Revisions

Author

astudio

4th Floor, 30 Millbank, London SW1P 4DU
T: +44(0)207 401 4100 E: info@astudio.co.uk
www.astudio.co.uk

Client

UNCOMMON

Project
Uncommon Holborn
85 High Holborn

Drawing name
SET C Proposed Holborn North Elevation

Drawing number
UCH-AST-XX-XX-DR-A-012805

Scale: **As indicated A1** Format: **S4**

Project number: **21003** Drawing Status: **Stage 4** Suitability: **S4** Rev: **P02**

Disclaimer: This drawing is to be read in conjunction with all related drawings. Do not scale from this drawing. All dimensions must be checked and verified on site before commencing any work or producing shop drawings. The originator should be notified immediately of any discrepancy. This drawing is copyright and remains the property of astudio architecture.