


1 lower ground floor plan

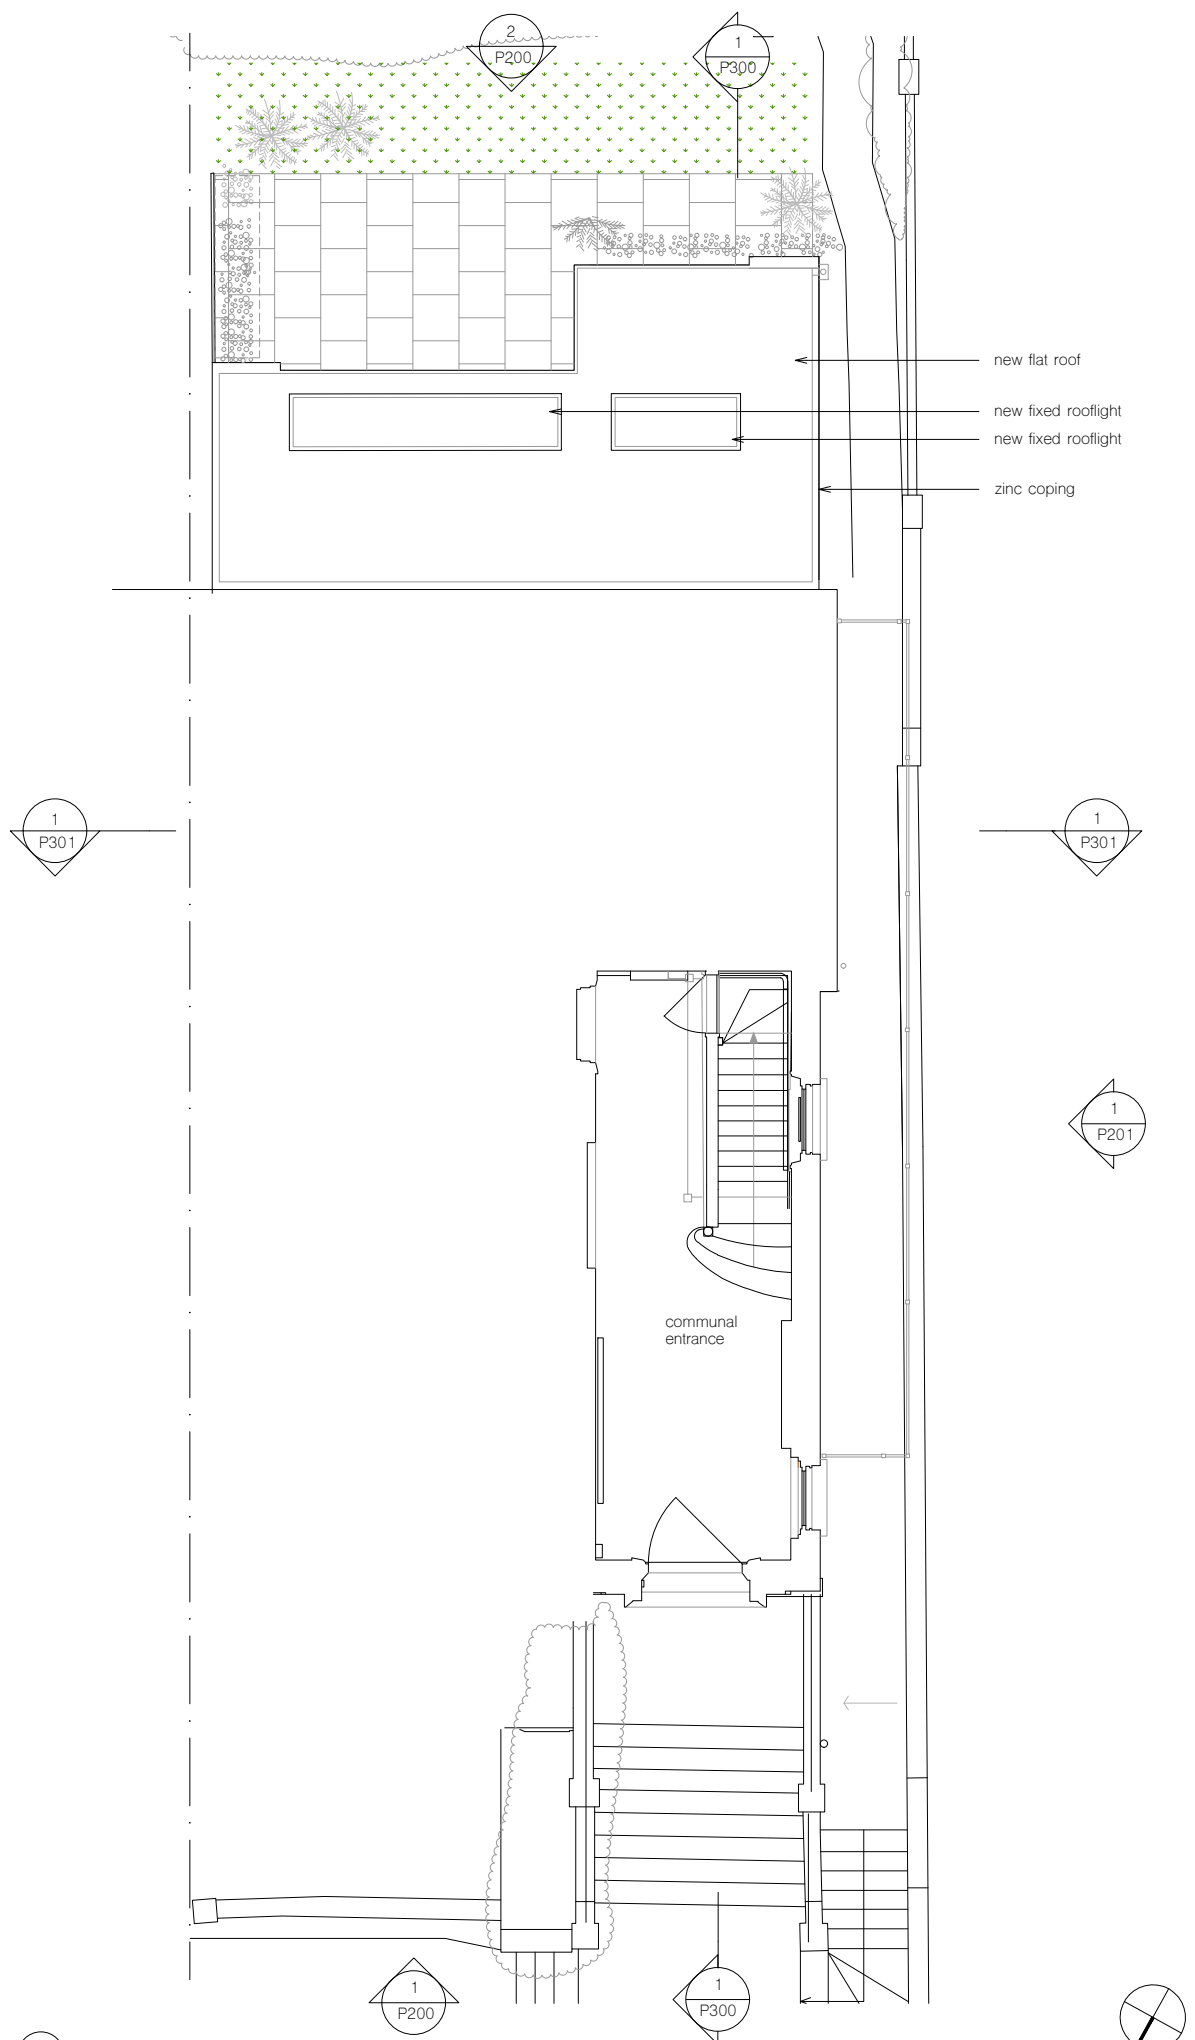

2 ground floor / roof plan

rev. date revisions

notes

new construction

All information subject to design development and site verification.

This drawing is the property of ROAR CR Ltd. No disclosure or copy of it may be made without written permission. This drawing is for planning purposes only, no guarantee is given to its accuracy or correctness and is subject to site verification.

project

Hill House  
Wills Grove  
Mill Hill

client

x

architect

**ROAR**

drawing title

proposed plans  
ground, lower ground floor, roof

scale at A1 scale at A3 date

1:50 1:100 10.22

job no. drawing rev.

152 P100 B