



Existing Shopfront

bedrock

The Hayloft
Blisworth Hill Business Park
Stoke Road, Blisworth
Northamptonshire NN7 3DB
T: 01604 250002
info@bedrockdesign.co.uk



Client Caffe Nero	Scale 1:50@A3	Drawn by SD	Date 28/07/2022
Project TCR	Drawing N° CN955 - 601		Revision
Description Existing Shopfront Elevation	This drawing is the copyright of Bedrock Design Consultants Ltd. This drawing cannot be copied, reproduced, retained or disclosed to any unauthorised person without prior permission in writing from the designer.		

Rev N°	Description

Drawn by	Date

Notes
This drawing represents a performance guide upon which the contractor/subcontractor must base his/her working drawings & details. Include all necessary tolerances prior to manufacture and installation.

CDM Regulations 2015
The principal designer as defined under CDM 2015 must be consulted before any action is taken as a result of the use of this drawing for any purpose, unless confirmed expressly in writing by Bedrock that we hold that duty.

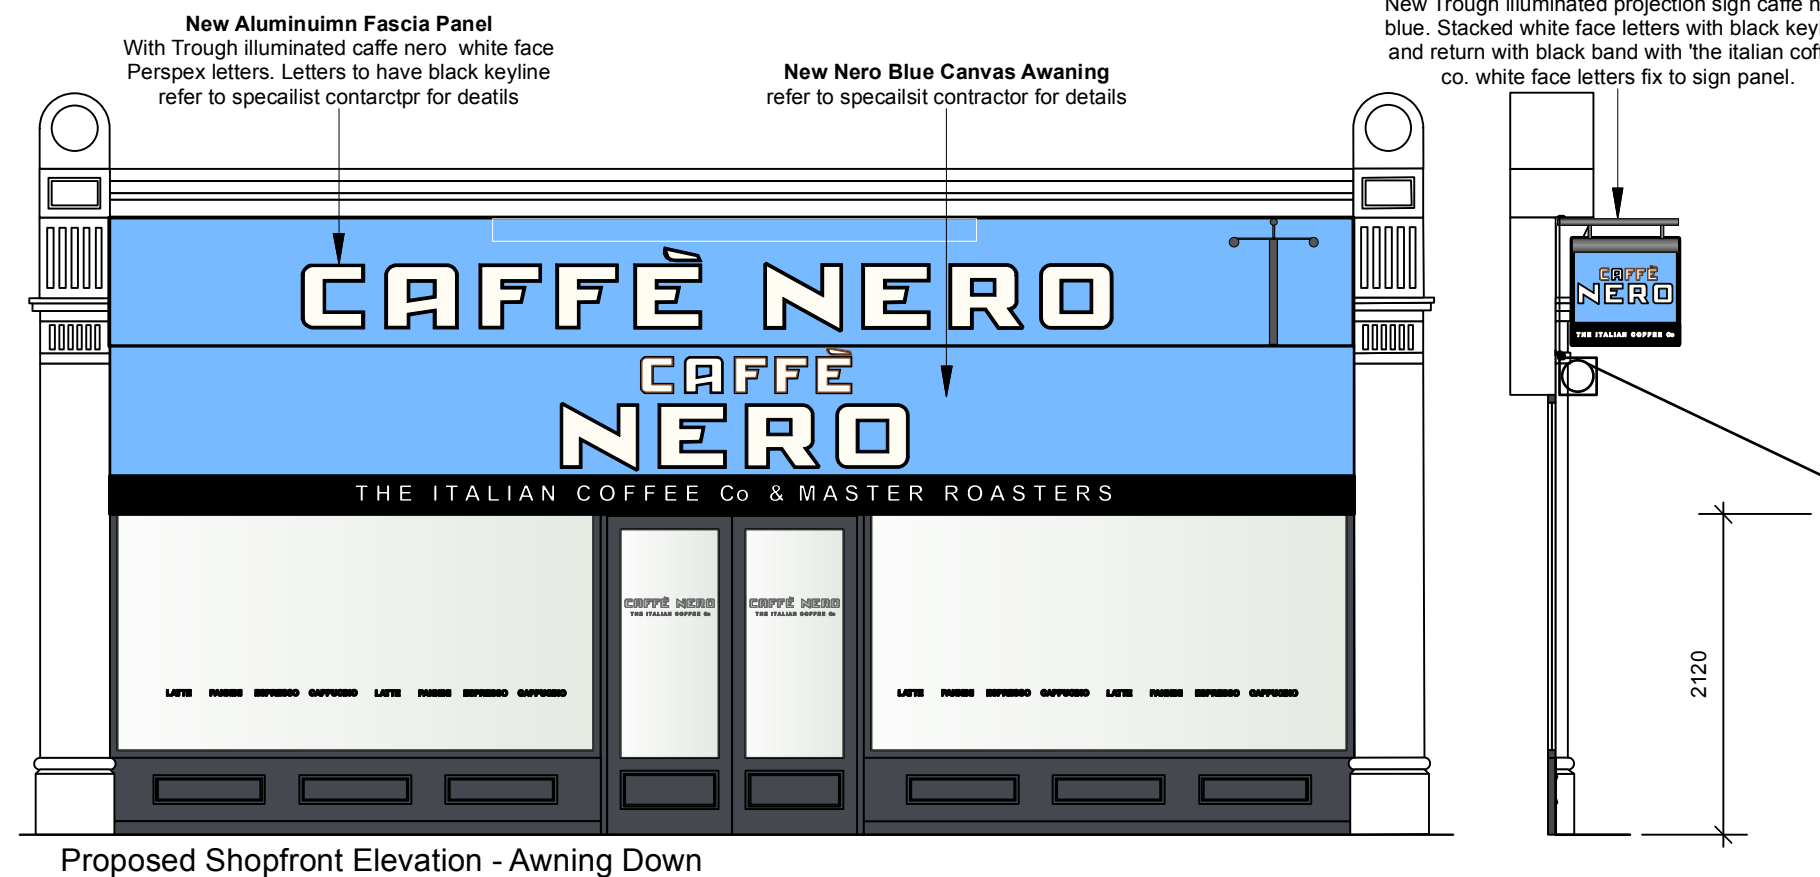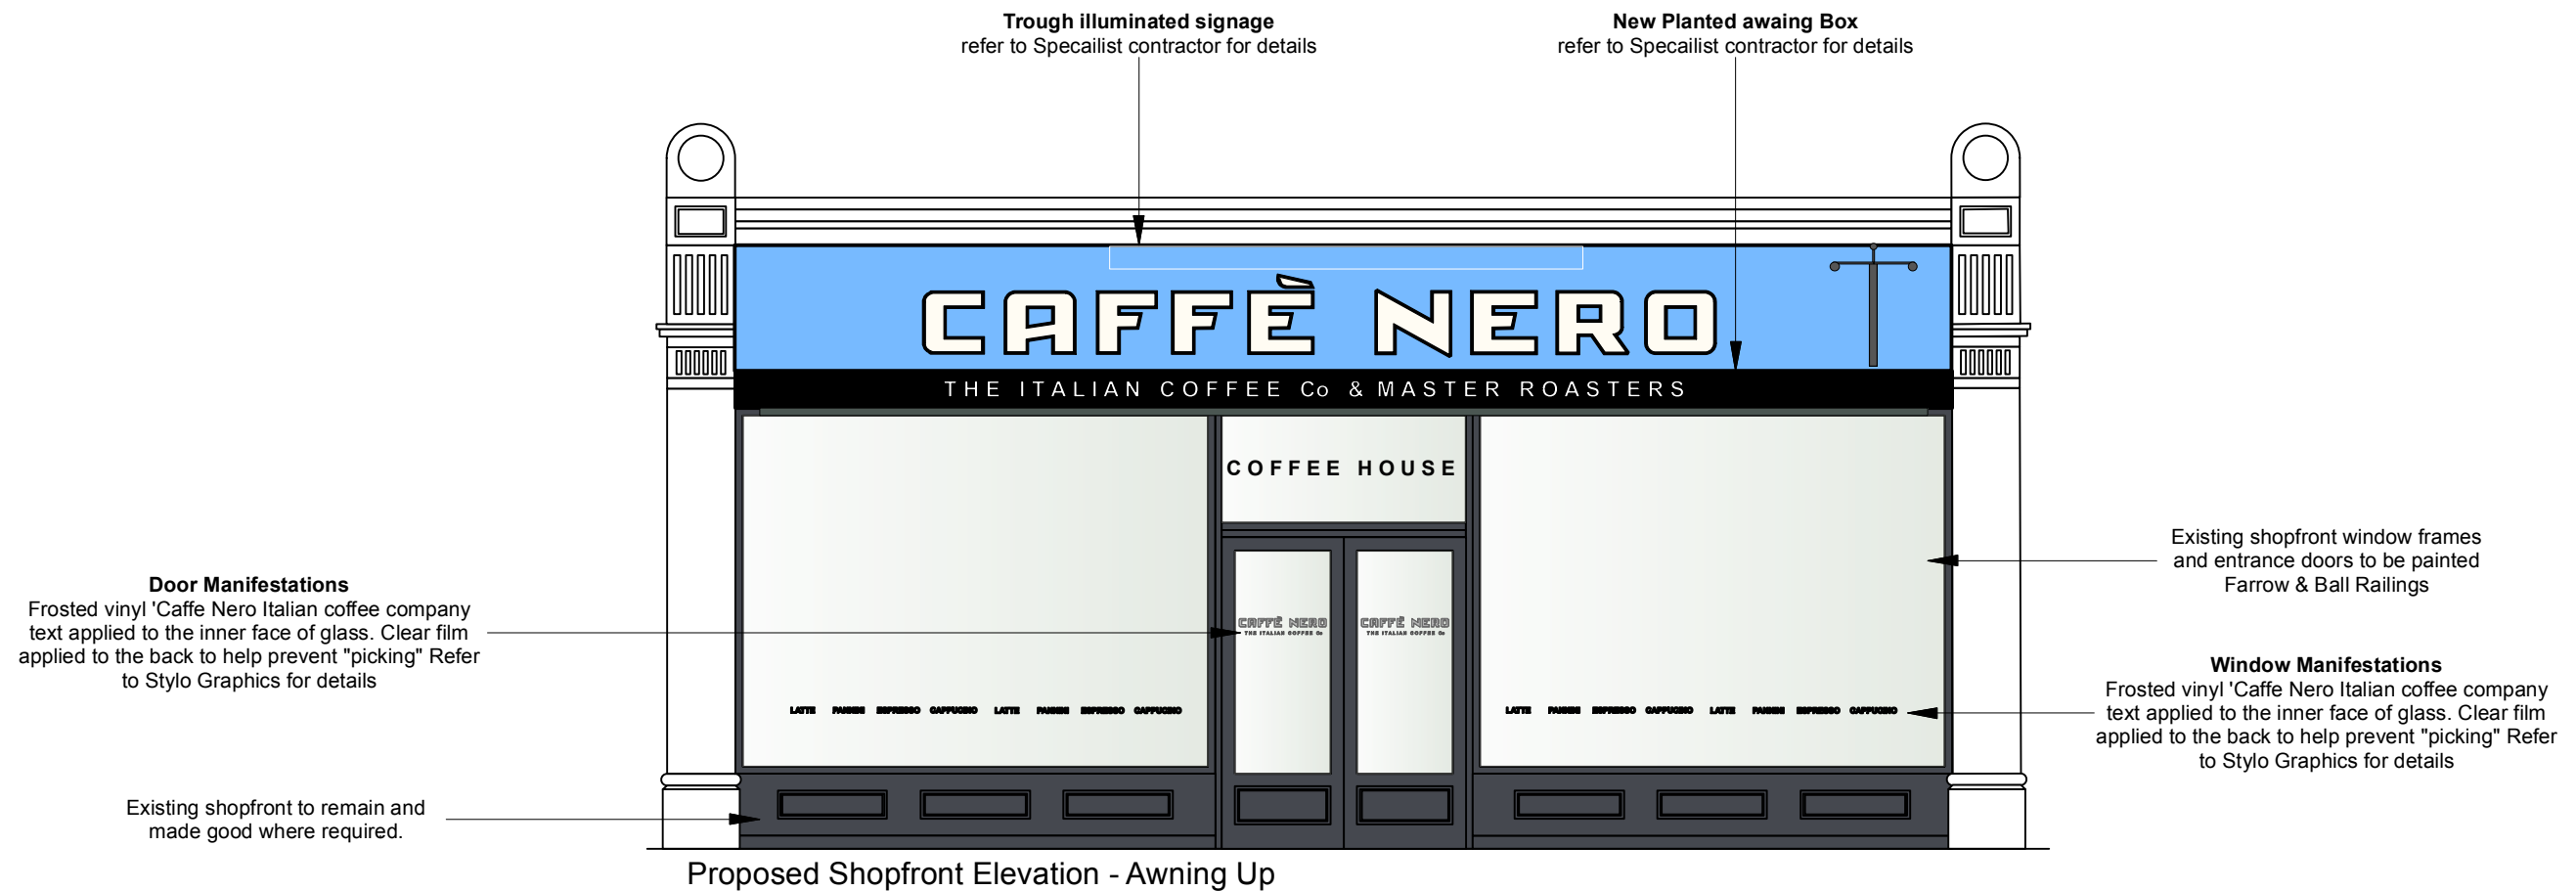

<div><div>bedrock</div><div>The Hayloft Blisworth Hill Business Park Stoke Road, Blisworth Northamptonshire NN7 3DB T 01604 250002 info@bedrockdesign.co.uk</div></div>	<div>Client</div> <div>Caffe Nero</div>	<div>Scale</div> <div>1:50@A3</div>	<div>Drawn by</div> <div>SD</div>	<div>Date</div> <div>28/07/2022</div>	<div>Rev N°</div>	<div>Description</div>	<div>Drawn by</div>	<div>Date</div>	<div>Notes</div> <div>This drawing represents a performance guide upon which the contractor/subcontractor must base his/her working drawings & details. Include all necessary tolerances prior to manufacture and installation.</div> <div>CDM Regulations 2015 The principal designer as defined under CDM 2015 must be consulted before any action is taken as a result of the use of this drawing for any purpose, unless confirmed expressly in writing by Bedrock that we hold that duty.</div>
	<div>Project</div> <div>TCR</div>	<div>Drawing N°</div> <div>CN955 - 602</div>	<div>Revision</div>						
	<div>Description</div> <div>Proposed Shopfront Elevations</div>	<div>This drawing is the copyright of Bedrock Design Consultants Ltd. This drawing cannot be copied, reproduced, retained or disclosed to any unauthorised person without prior permission in writing from the designer.</div>							