

black vinyl with copper keylines is applied to the inside of glazing


Front Elevation

Scale 1:50

Section A-A through the text
 Scale 1:5
 Folded and welded 2.5mm fascia panel is finished light blue PMS 659c.
 Flat cut 'CAFFÈ NERRO' letters are 8mm aluminium finished with a black lacquer.
 Inset flat cut 2mm aluminium letters are finished white and are bonded to the faces.
 Backs are fixed to the panel face on locators.
 External illumination is from a black steel trough which is fitted with low energy warm white LEDs.



projected sign position

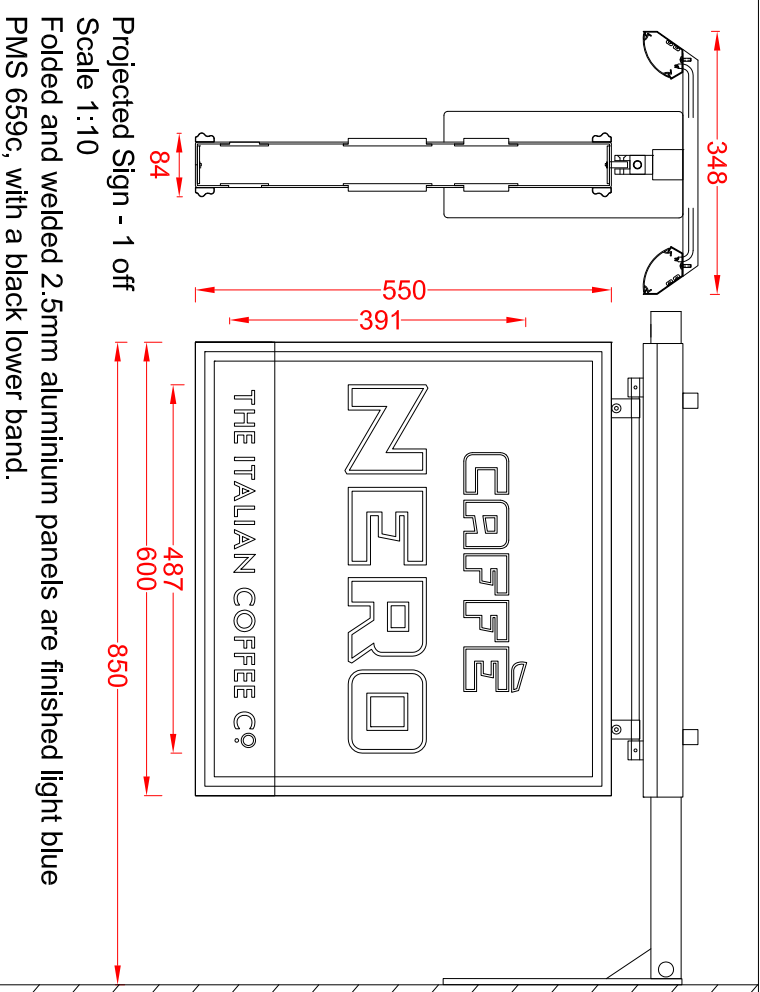


Projected Sign - 1 off

Scale 1:10

Folded and welded 2.5mm aluminium panels are finished light blue PMS 659c, with a black lower band.
 Letters are fret cut into the panels.
 'CAFFÈ NERRO' letters are push through 5mm opal 030 acrylic which have black vinyl rims.
 'THE ITALIAN COFFEE C°' letters are push through 5mm opal 030 acrylic.
 Hangs from a black steel projecting arm and black steel troughs are fitted with low energy warm white LEDs for external illumination and warm white LEDs are fitted within the panels for additional internal illumination of the letters.

A metal framed and fabric fixed awning:
 Box is etched, primed and finished black.
 End checks to be hardwood and front lath is from best quality selected softwood.
 Cover is securely handsewn to a galvanised steel rod.
 Complete with mild steel arms and slide bars.
 Safety chains and pole for operating are provided.
 Light blue canvases with black and white coloured text; front valance to be black with white coloured text.
 Non illuminated.
 A) Width of blind box is 8113mm
 B) Horizontal projection is 1500mm
 C) Top of box is 3209mm
 D) Headway is 2409mm
 E) Height of text is 1000mm
 F) Width of text is 1759mm

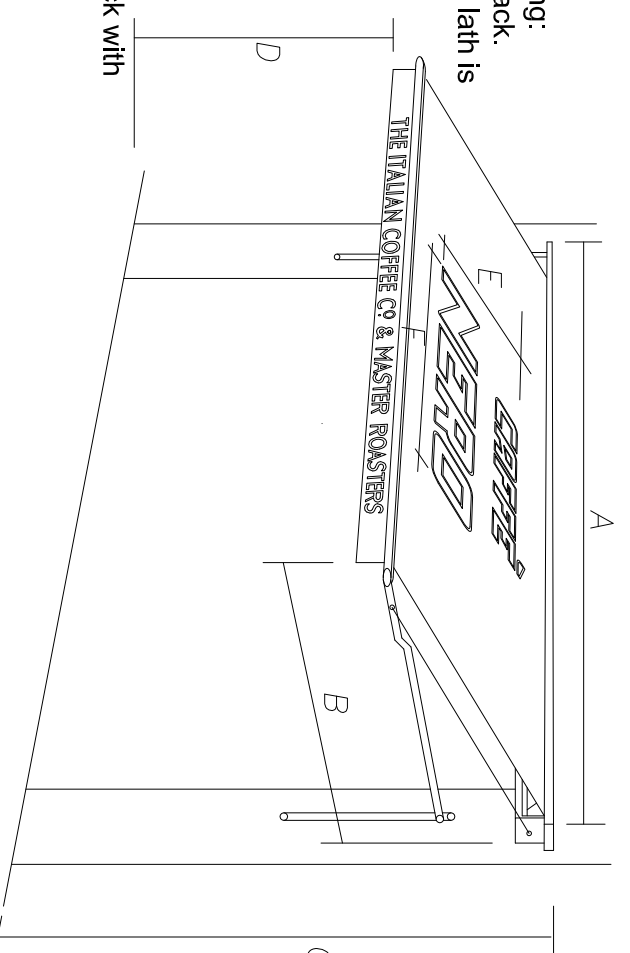

Technical Signs
 Floor 1 - Unit 3
 Hillie Business Centre
 132 St Albans Road
 Watford, Herts, WD24 4AE
 Tel: 01923 811999
 Fax: 01923 811998
 E-mail: info@technicalsigns.co.uk

Client: Caffè Nero		Job No. -	
Address/Job details 62 Tottenham court Rd		Date 26/08/22	
W1T 2ER		Drawing No 596630	
Elevations and specifications		Rev	
Scale As specified (A3)			