

FOR PLANNING

25.10.22

client James & Lisa Harrison scale 1:100 at A3 14 Burgess Hill


drawing title Existing First Floor Plan

drawing no 2103_EX_101

Copyright CARVER FARSHI LLP. Partnership No. SO305325 No implied license exists. This drawing should not be used to calculate areas for the purpose of valuations. All dimensions to be checked on site by contractor and such dimensions to be their responsibility. When in doubt ask. All work must comply with relevant British Standards and Building Regulation requirements. Drawing errors and omissions to be reported to architect immediately.

CARVERFARSHI

37 Alfred Place London WC1E 7DP T: 020 7096 1257 E: studio@carverfarshi.com W: www.carverfarshi.com

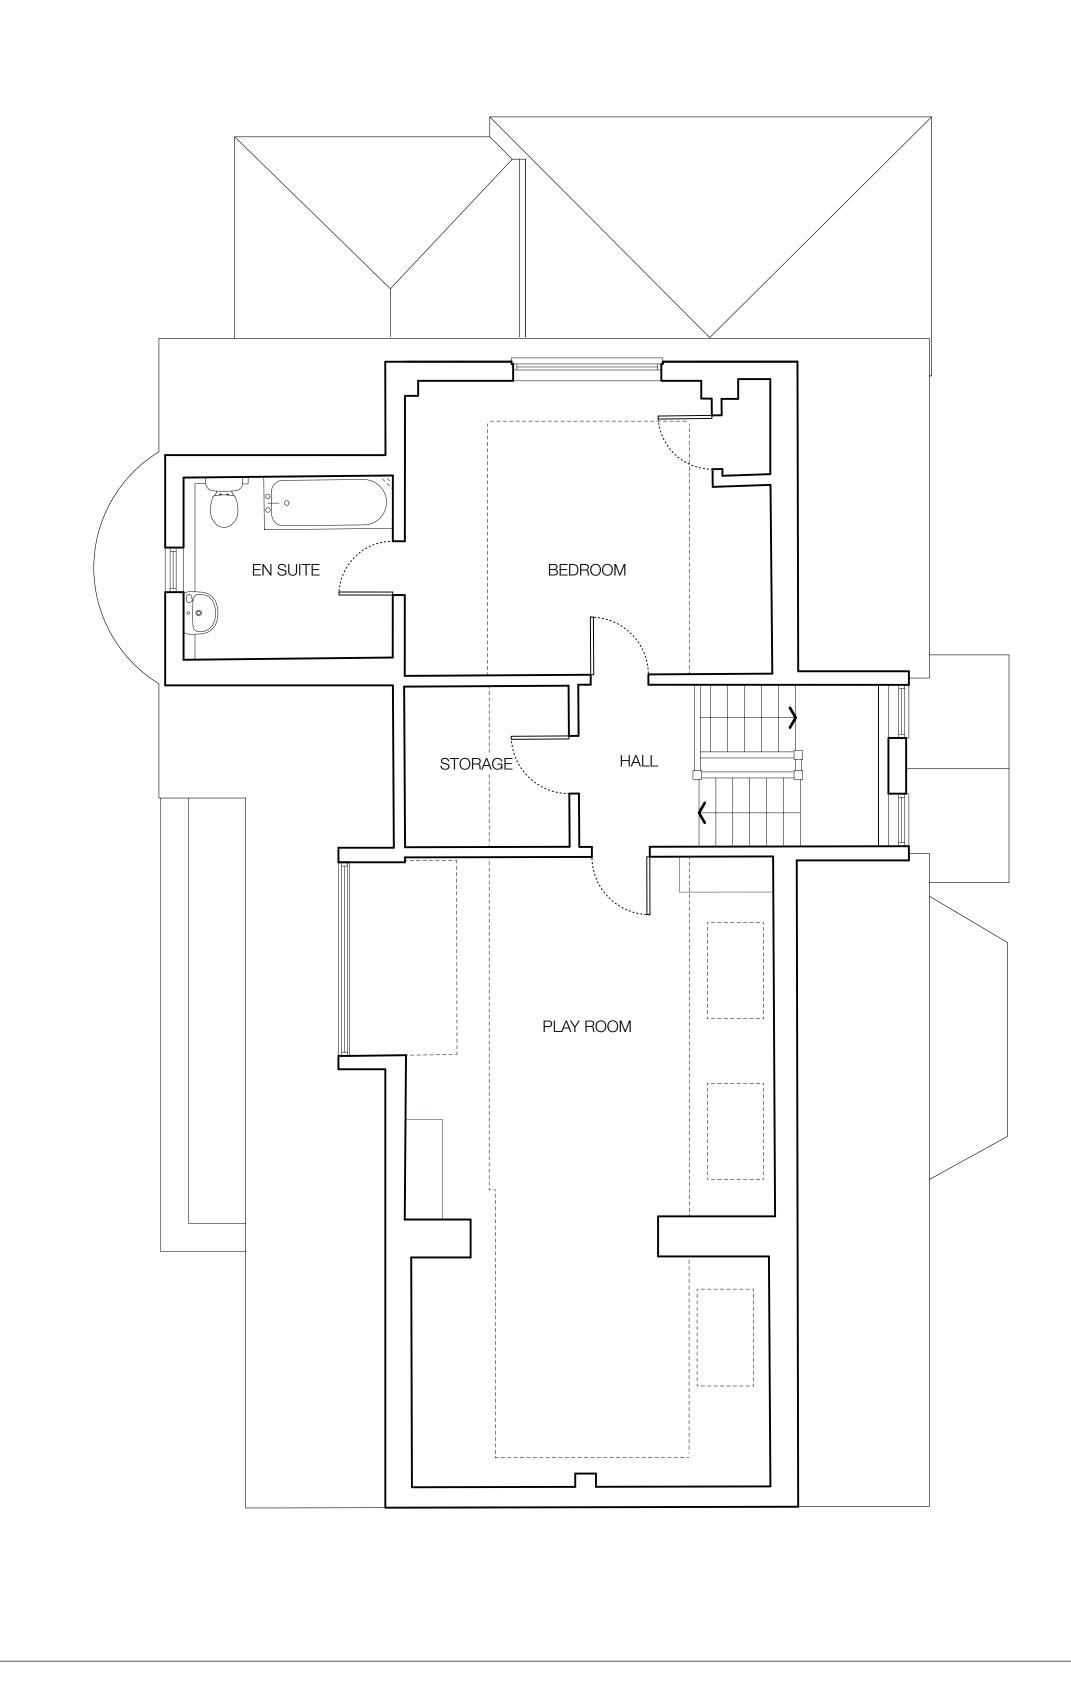

2103_EX_300

revisions

FOR PLANNING

25.10.22

0 1 2 3 4 5

FOR PLANMING

James & Lisa Harrison

scale

1:100 at A3

14 Burgess Hill

drawing title

Existing Second Floor Plan

drawing no rev
2103_EX_102 -

Copyright CARVER FARSHI LLP. Partnership No. SO305325


No implied license exists. This drawing should not be used to calculate areas for the purpose of valuations. All dimensions to be checked on site by contractor and such dimensions to be their responsibility. When in doubt ask.

All work must comply with relevant British Standards and Building Regulation requirements. Drawing errors and omissions to be reported to architect immediately.

CARVERFARSHI

37 Alfred Place London WC1E 7DP T: 020 7096 1257 E: studio@carverfarshi.com

W: www.carverfarshi.com

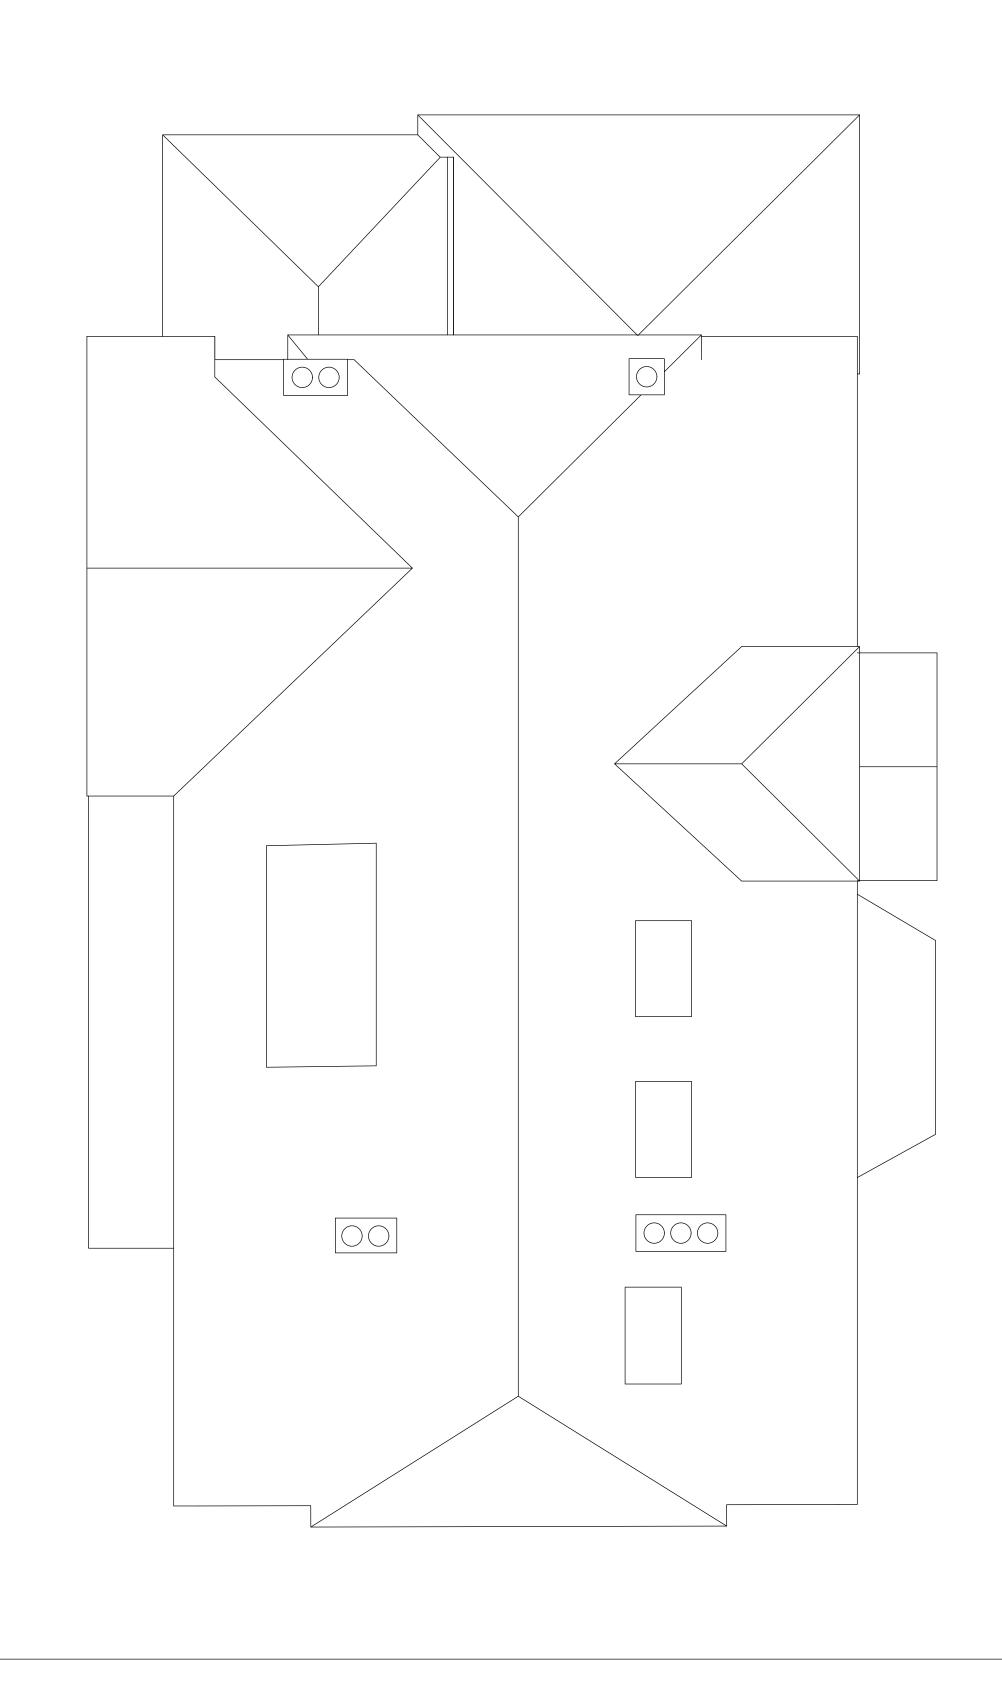

FOR PLANNING

25.10.22

client James & Lisa Harrison

scale 1:100 at A3

project

14 Burgess Hill

drawing title Existing Roof Plan

drawing no 2103_EX_103

Copyright CARVER FARSHI LLP. Partnership No. SO305325 No implied license exists. This drawing should not be used to calculate areas for the purpose of valuations. All dimensions to be checked on site by contractor and such dimensions to be their responsibility. When in doubt ask.

All work must comply with relevant British Standards and Building Regulation requirements. Drawing errors and omissions to be reported to architect immediately.

CARVERFARSHI

37 Alfred Place London WC1E 7DP T: 020 7096 1257 E: studio@carverfarshi.com

W: www.carverfarshi.com



CARVERFARSHI

14 Burgess Hill

Existing Front Elevation

drawing title

drawing no

2103_EX_200

37 Alfred Place London WC1E 7DP

T: 020 7096 1257
E: studio@carverfarshi.com
W: www.carverfarshi.com



scale

1:100 at A3

project

14 Burgess Hill

drawing title

Existing Rear Elevation


drawing no

2103_EX_201

CARVERFARSHI

37 Alfred Place
London WC1E 7DP

T: 020 7096 1257
E: studio@carverfarshi.com
W: www.carverfarshi.com

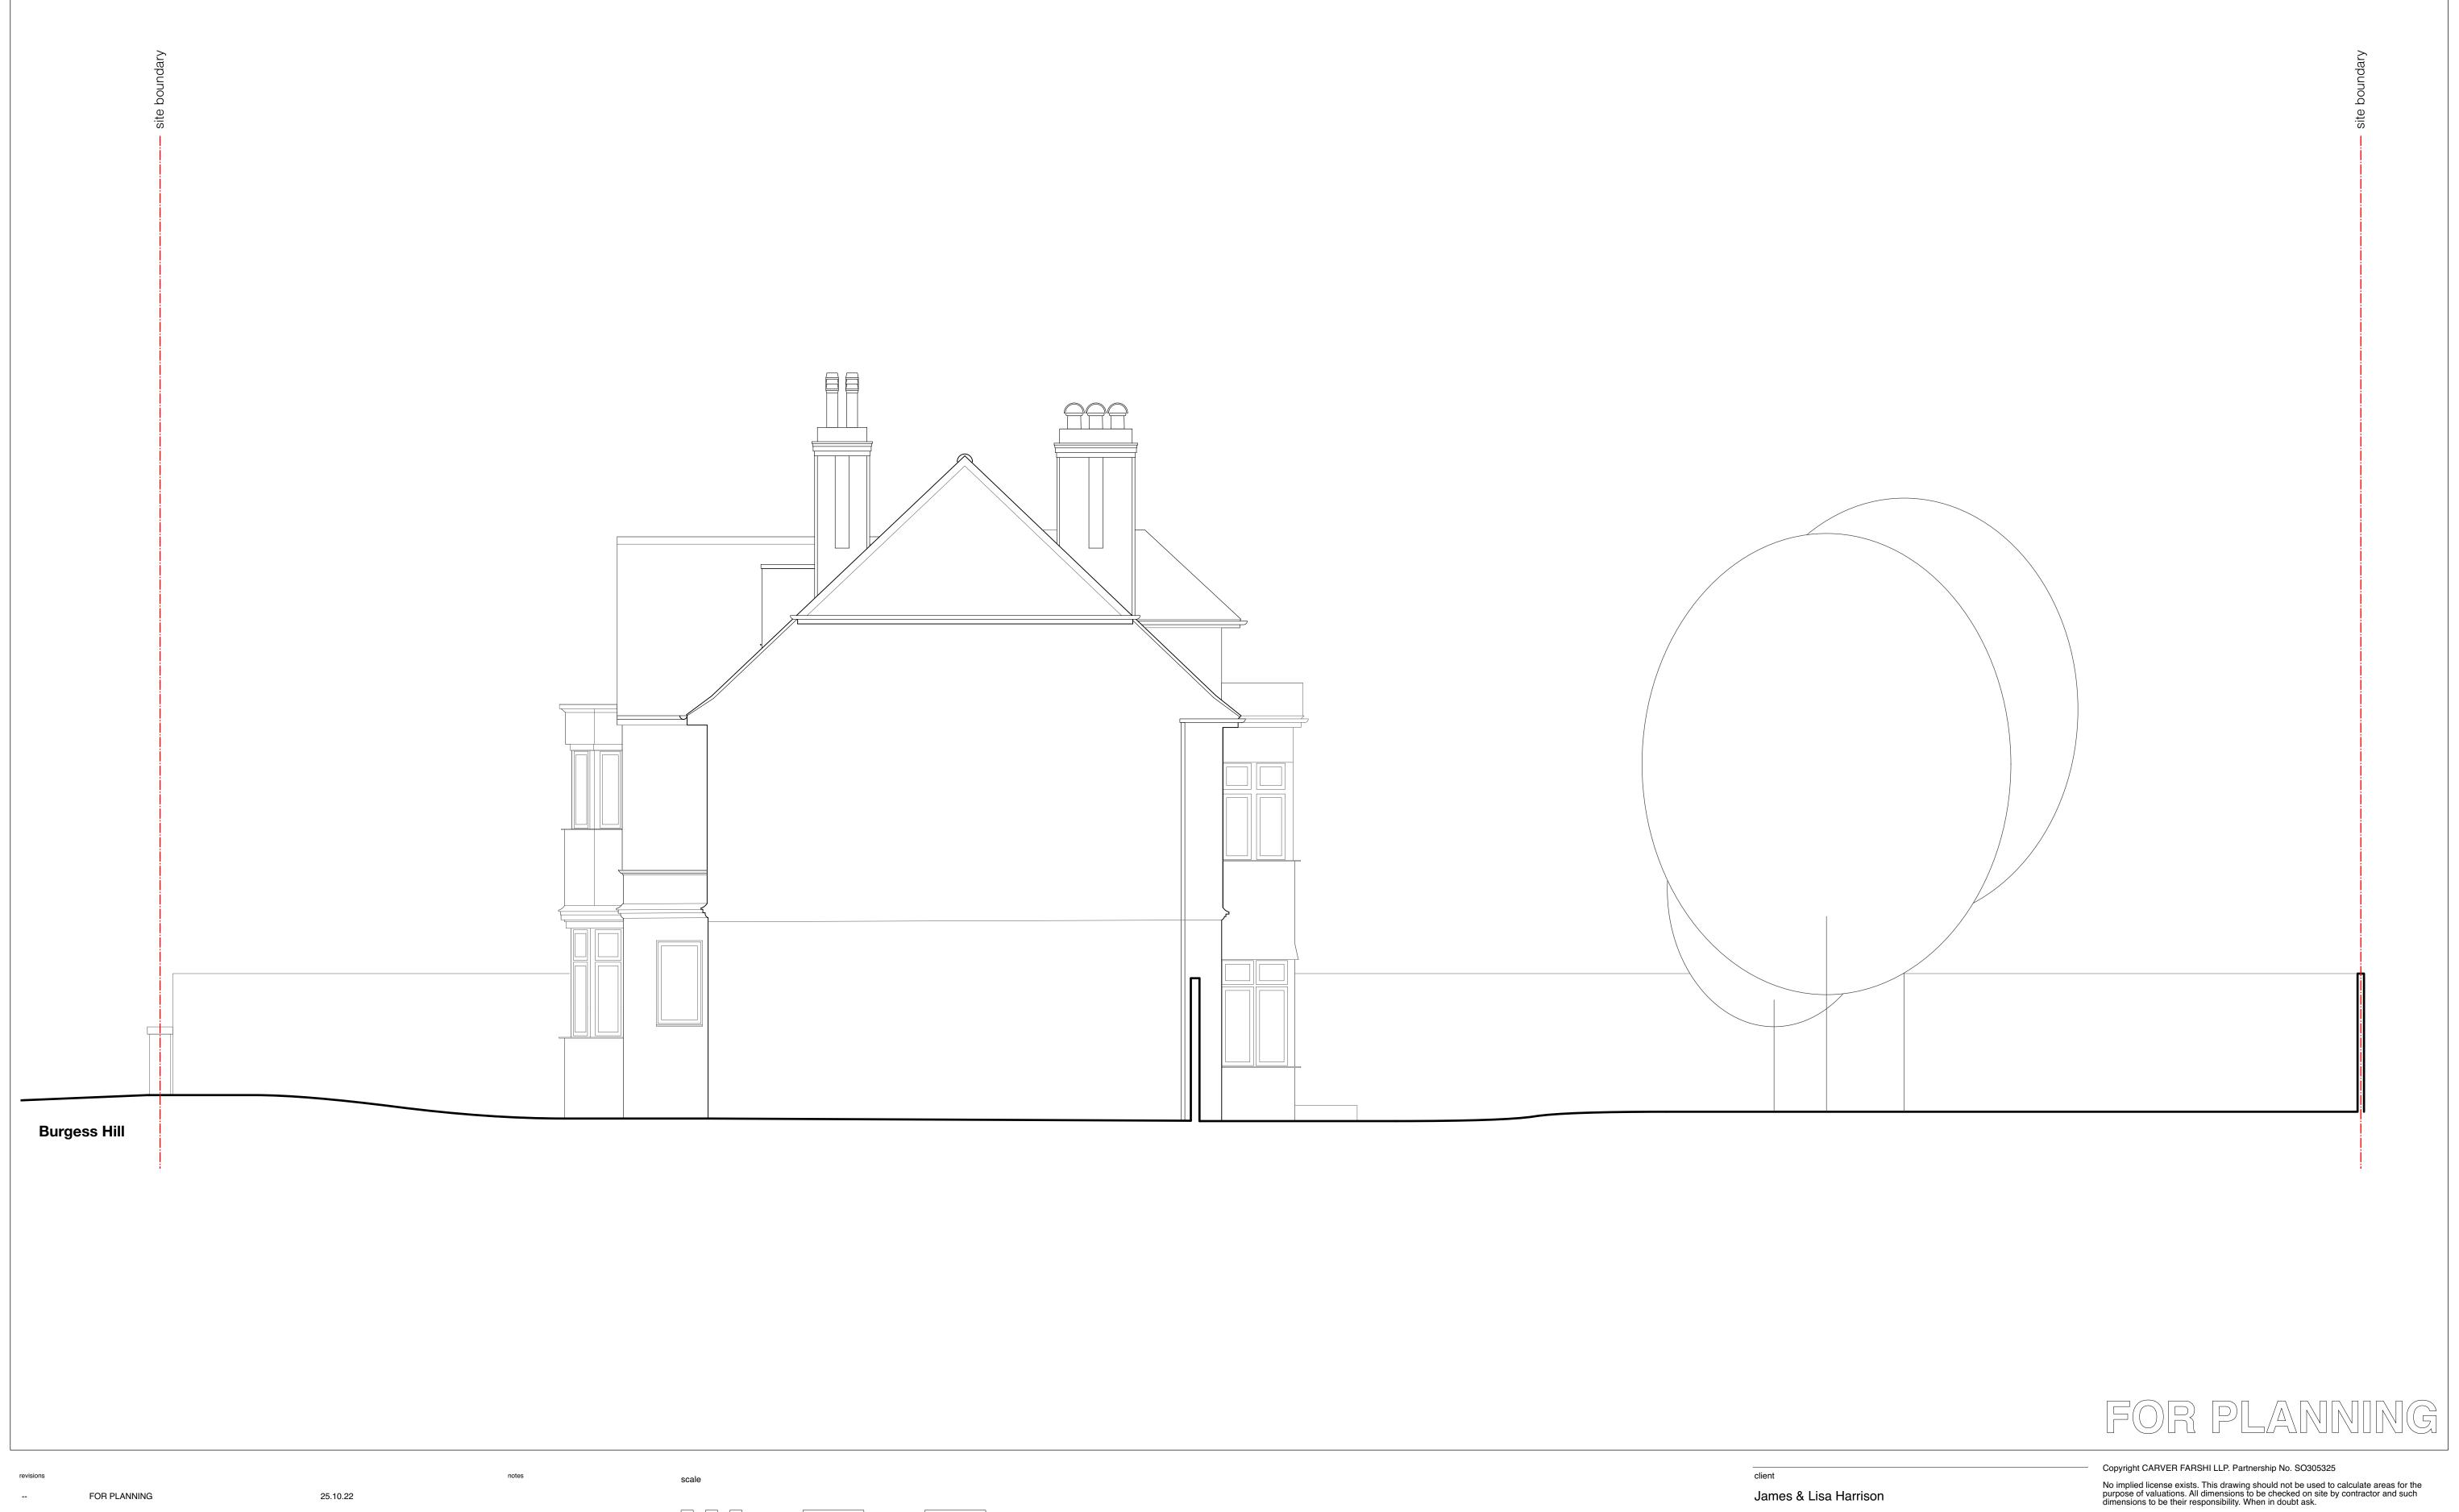

scale 1:100 at A3

14 Burgess Hill

drawing title

Existing North-East Elevation drawing no 2103_EX_202

All work must comply with relevant British Standards and Building Regulation requirements. Drawing errors and omissions to be reported to architect immediately.

CARVERFARSHI


37 Alfred Place London WC1E 7DP

T: 020 7096 1257 E: studio@carverfarshi.com W: www.carverfarshi.com



2103_EX_203

W: www.carverfarshi.com

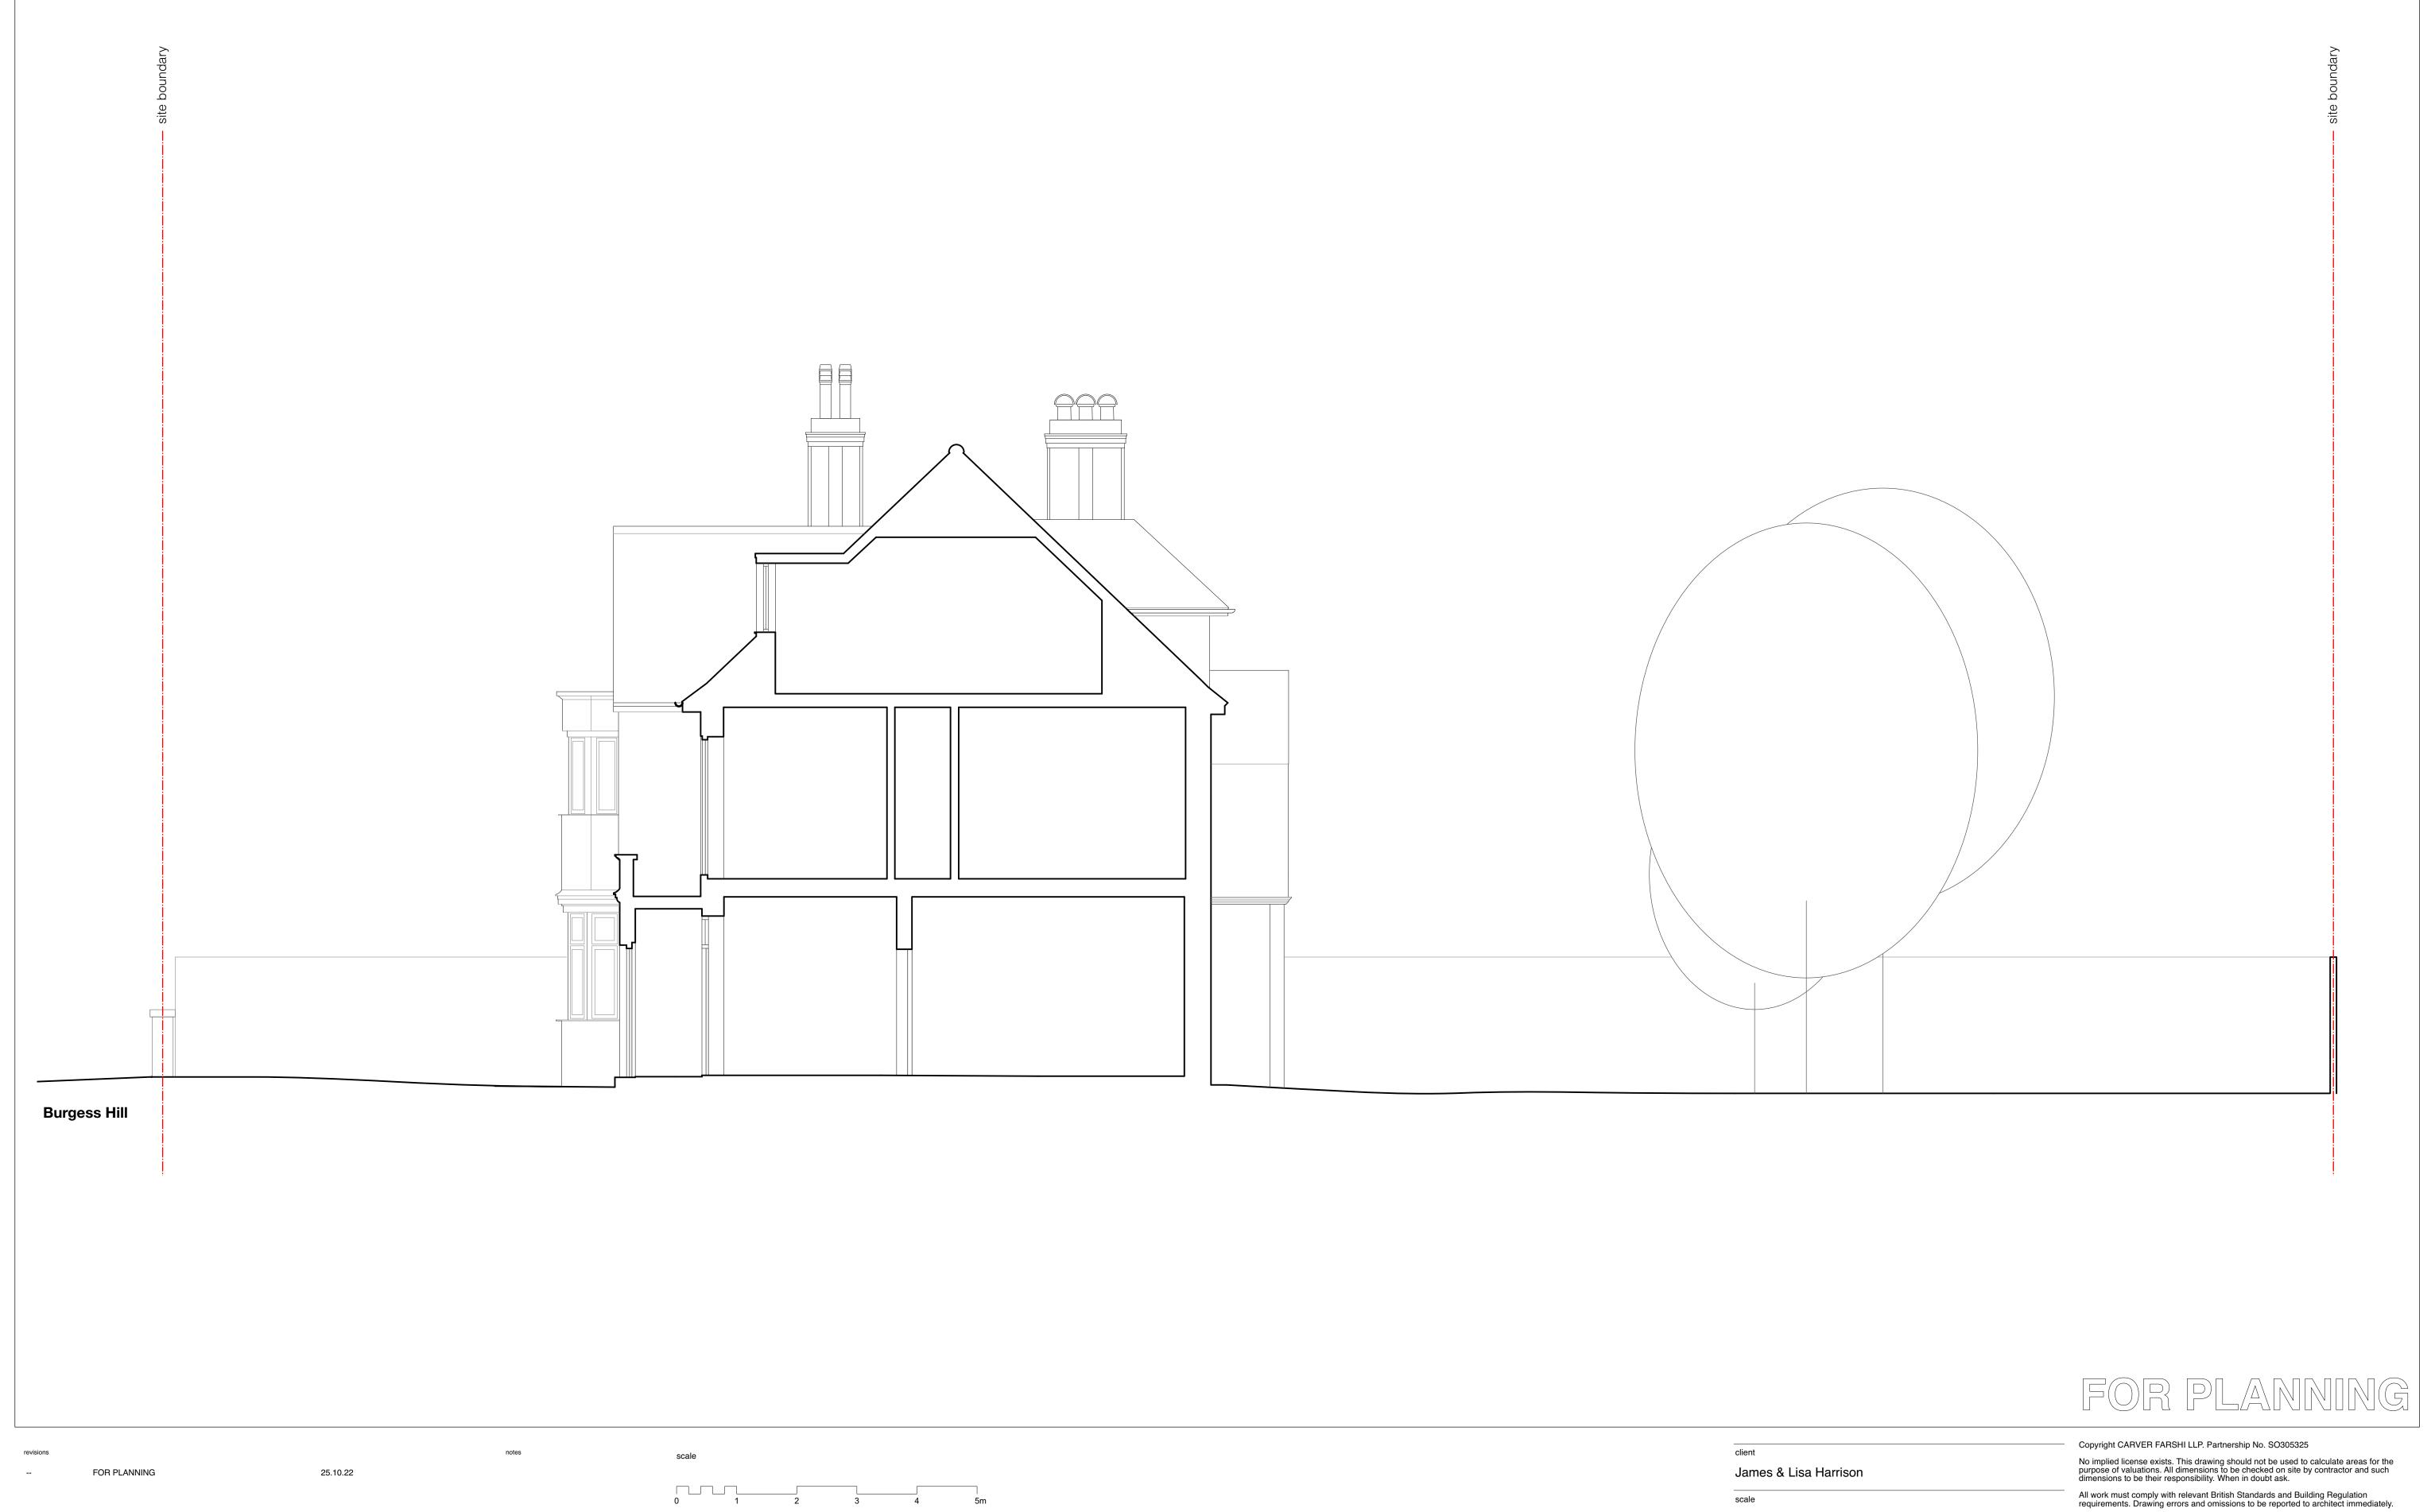

scale

1:100 at A3

14 Burgess Hill

drawing title

Existing Section A drawing no 2103_EX_300

CARVERFARSHI

37 Alfred Place London WC1E 7DP

T: 020 7096 1257 E: studio@carverfarshi.com W: www.carverfarshi.com