




revisions

--

FOR PLANNING

25.10.22

notes

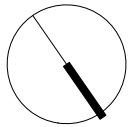

scale

0 1 2 3 4 5m

client

James & Lisa Harrison

scale

1:200 at A3

project

14 Burgess Hill

drawing title

Proposed Site Plan

drawing no

2103_PL_020

rev

-

Copyright CARVER FARSHI LLP. Partnership No. SO305325


No implied license exists. This drawing should not be used to calculate areas for the purpose of valuations. All dimensions to be checked on site by contractor and such dimensions to be their responsibility. When in doubt ask.

All work must comply with relevant British Standards and Building Regulation requirements. Drawing errors and omissions to be reported to architect immediately.


CARVERFARSHI

37 Alfred Place
London WC1E 7DP

T: 020 7096 1257
E: studio@carverfarshi.com
W: www.carverfarshi.com

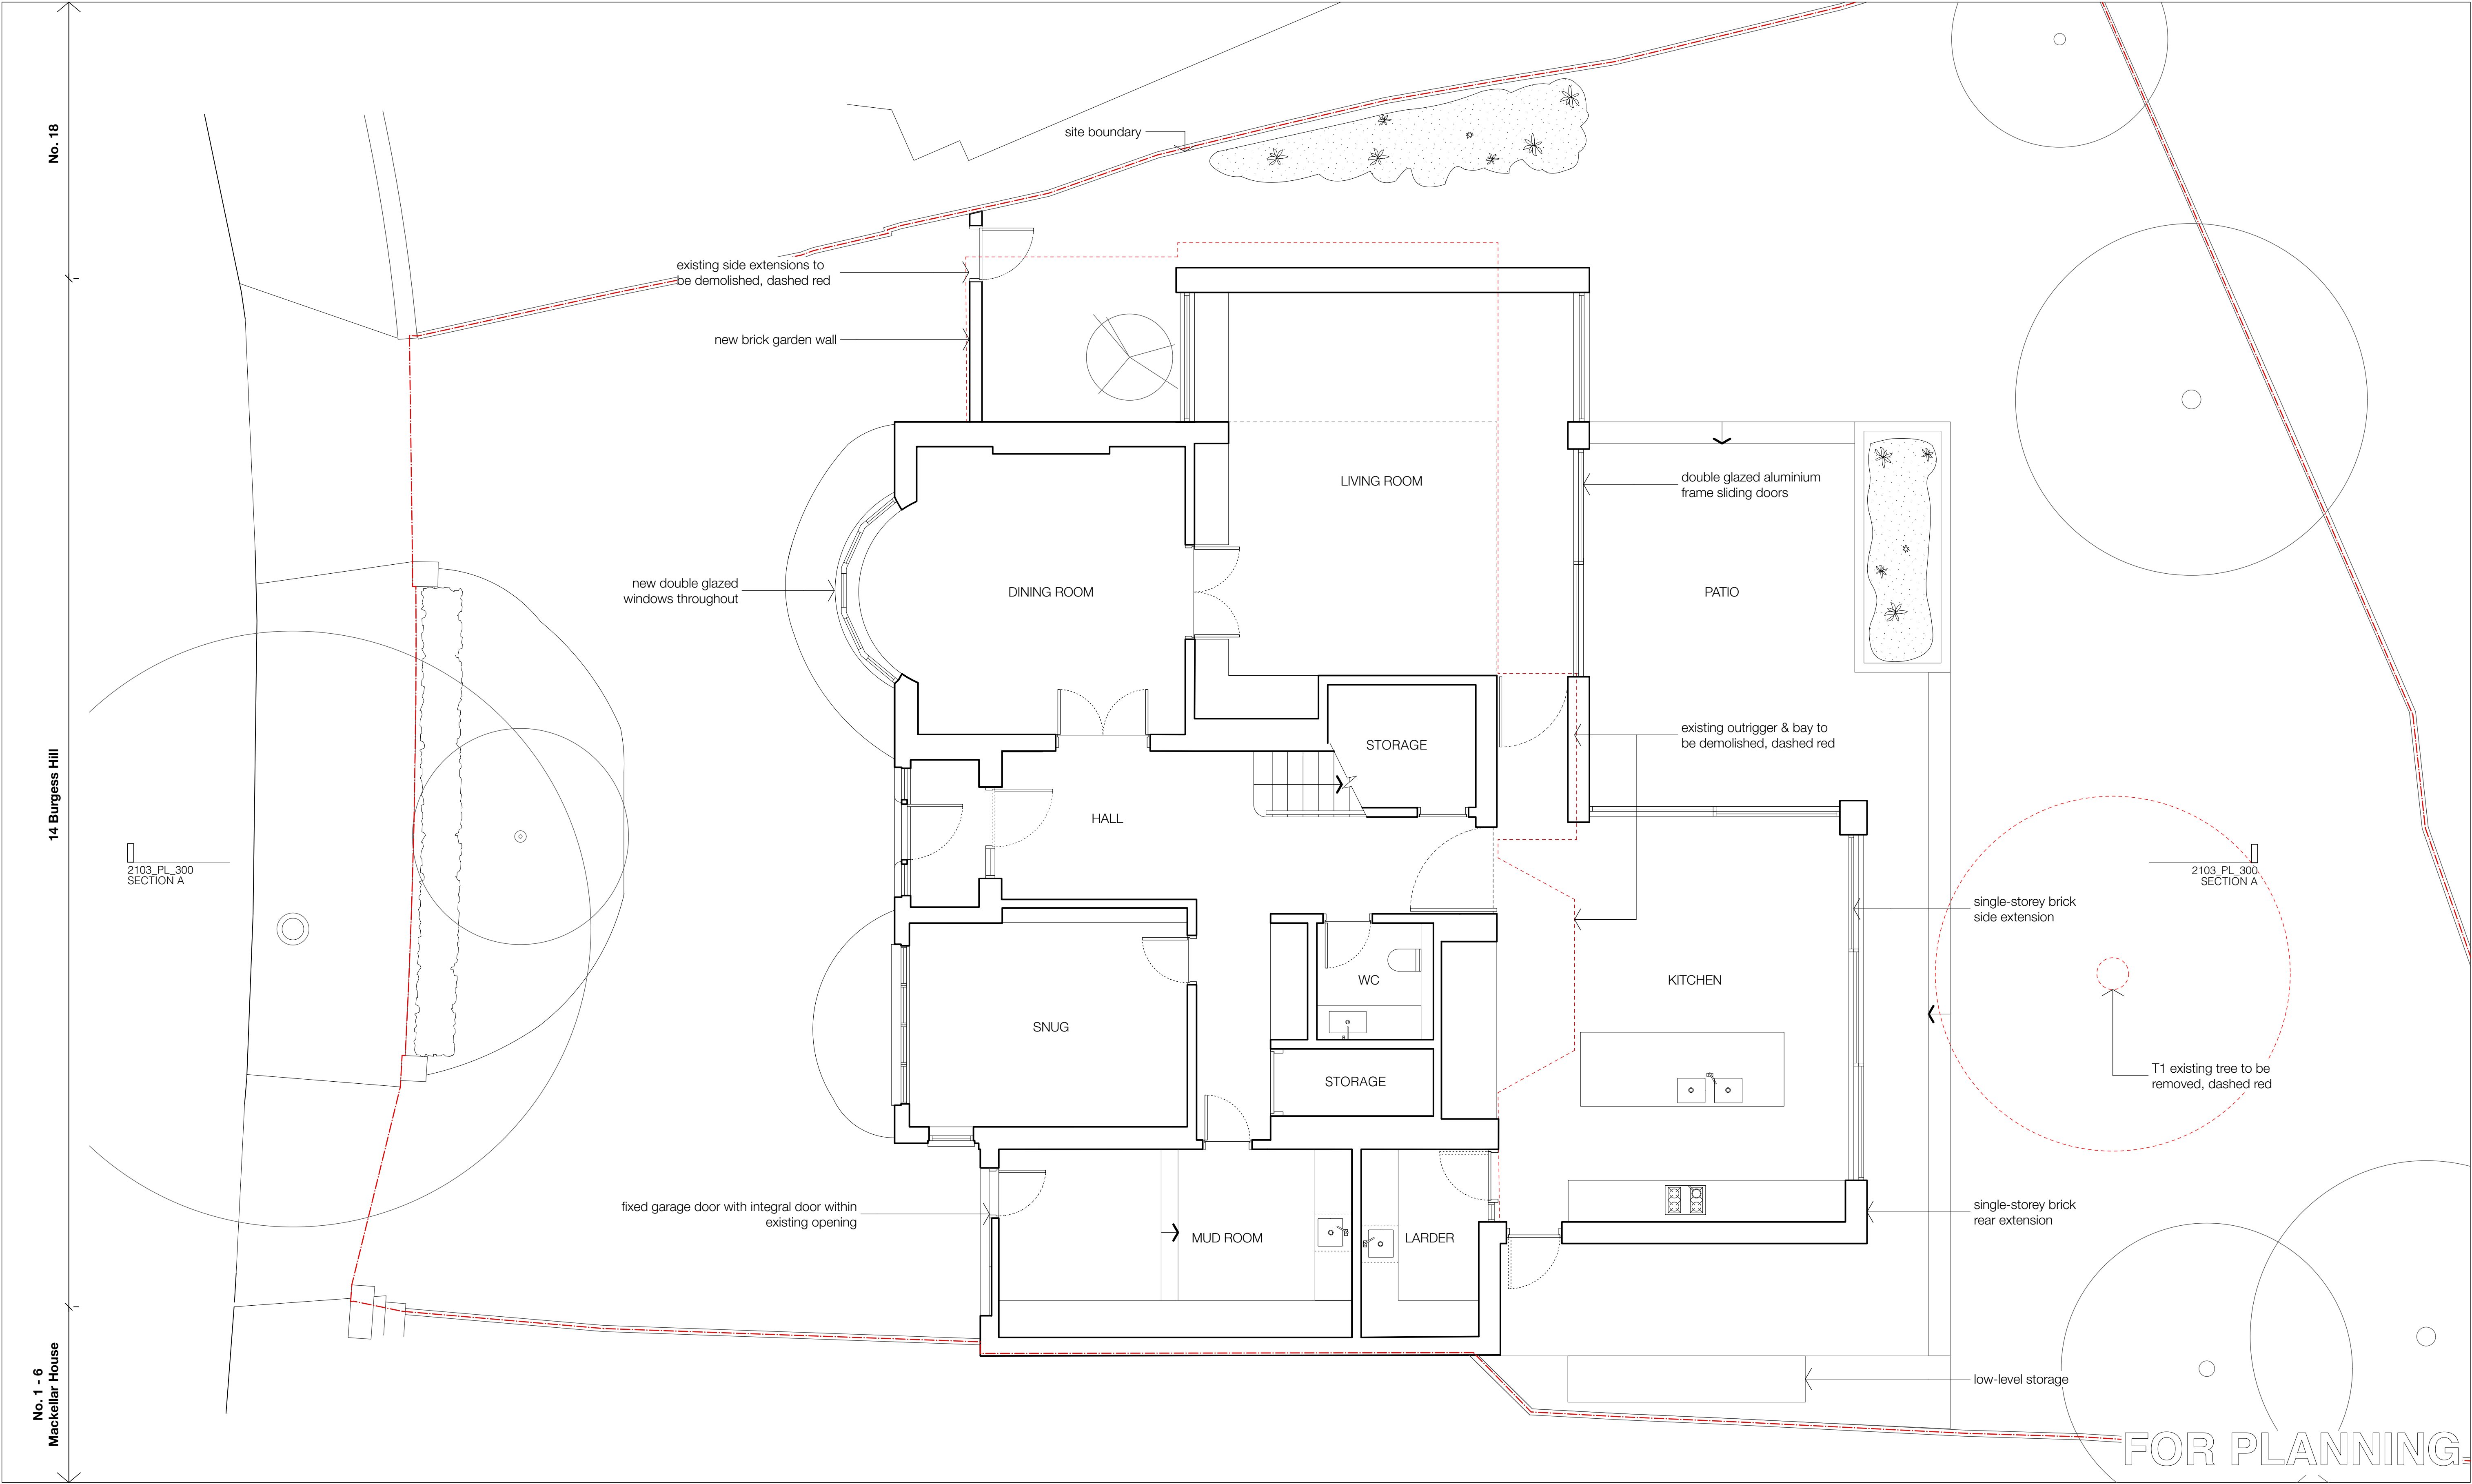

revisions		notes		scale		client		Copyright CARVER FARSHI LLP. Partnership No. SO305325	
--	FOR PLANNING	25.10.22		0	5m	James & Lisa Harrison		No implied license exists. This drawing should not be used to calculate areas for the purpose of valuations. All dimensions to be checked on site by contractor and such dimensions to be their responsibility. When in doubt ask.	
						scale		All work must comply with relevant British Standards and Building Regulation requirements. Drawing errors and omissions to be reported to architect immediately.	
						1:100 at A3			
						project			
						14 Burgess Hill			
						drawing title			
						Proposed Ground Floor Plan			
						drawing no			
						2103_PL_100			
						rev			
						-			
								37 Alfred Place London WC1E 7DP	
								T: 020 7096 1257 E: studio@carverfarshi.com W: www.carverfarshi.com	

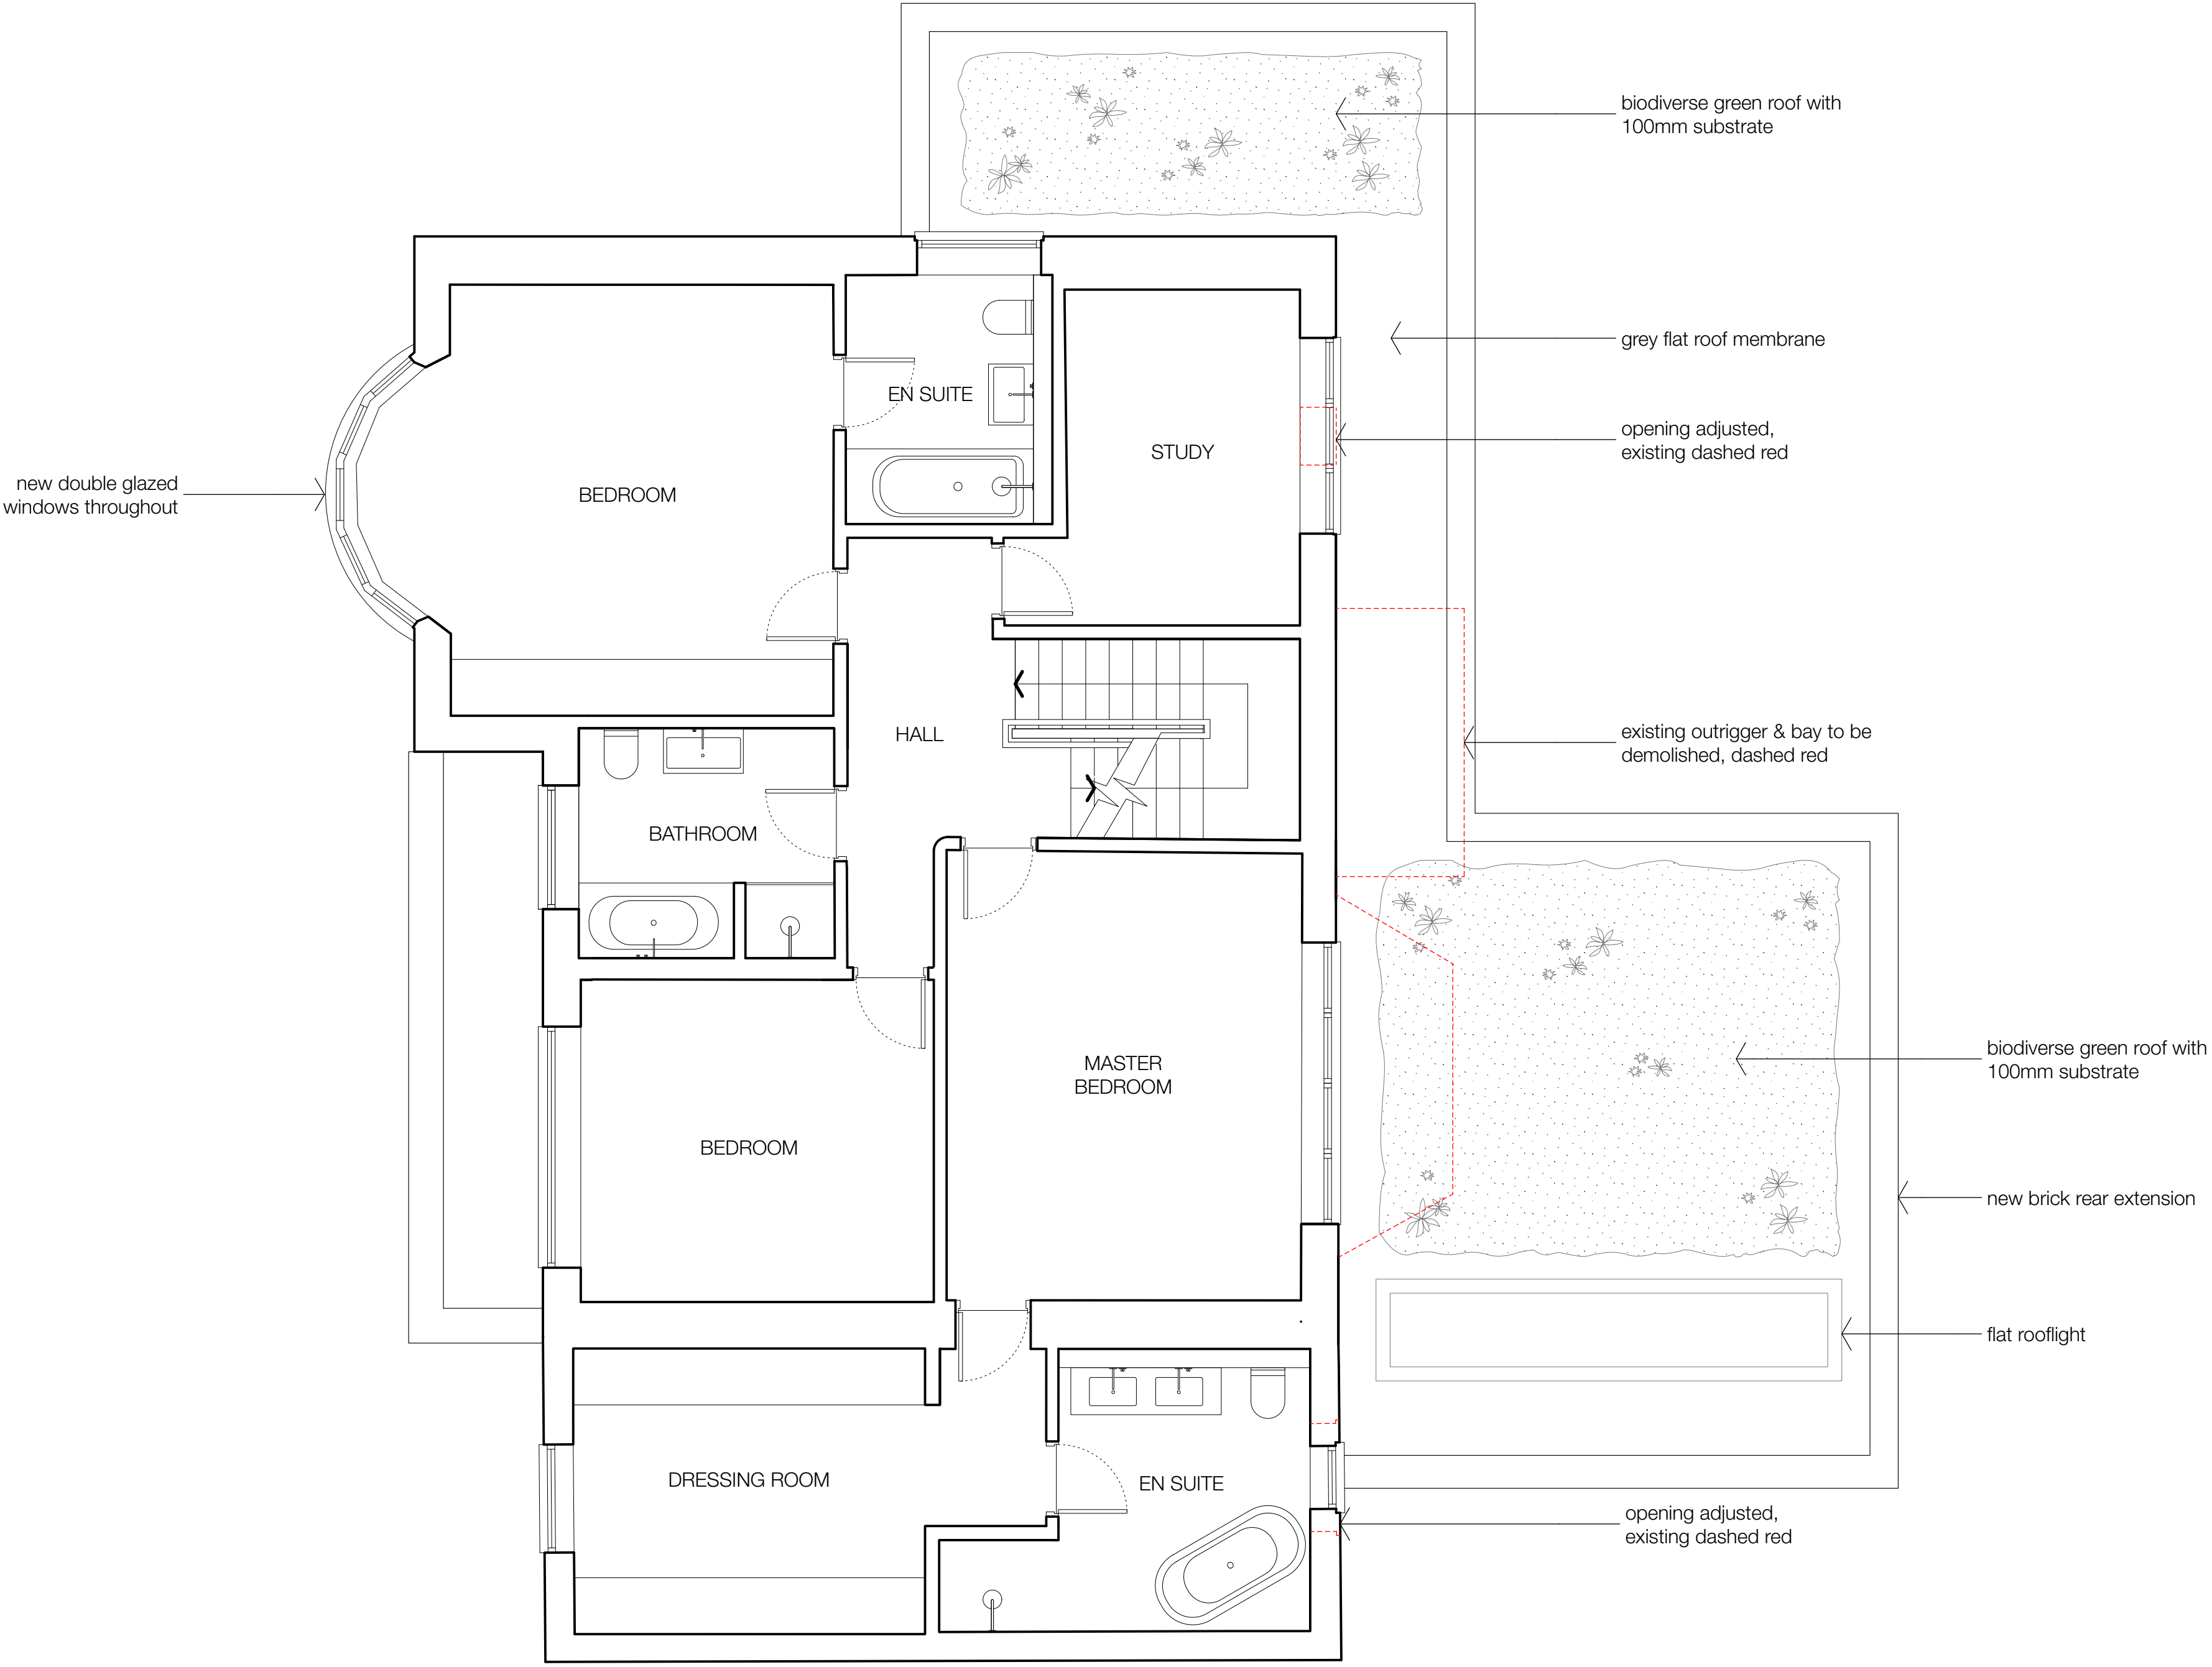


FOR PLANNING

revisions


FOR PLANNING

25.10.22

notes

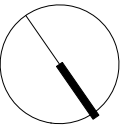

scale

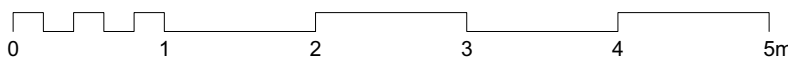

client

James & Lisa Harrison

scale

1:100 at A3

project

14 Burgess Hill

drawing title

Proposed First Floor Plan

drawing no

2103_PL_101

rev

-

Copyright CARVER FARSHI LLP. Partnership No. SO305325


No implied license exists. This drawing should not be used to calculate areas for the purpose of valuations. All dimensions to be checked on site by contractor and such dimensions to be their responsibility. When in doubt ask.

All work must comply with relevant British Standards and Building Regulation requirements. Drawing errors and omissions to be reported to architect immediately.

CARVERFARSHI

37 Alfred Place
London WC1E 7DP

T: 020 7096 1257
E: studio@carverfarshi.com
W: www.carverfarshi.com

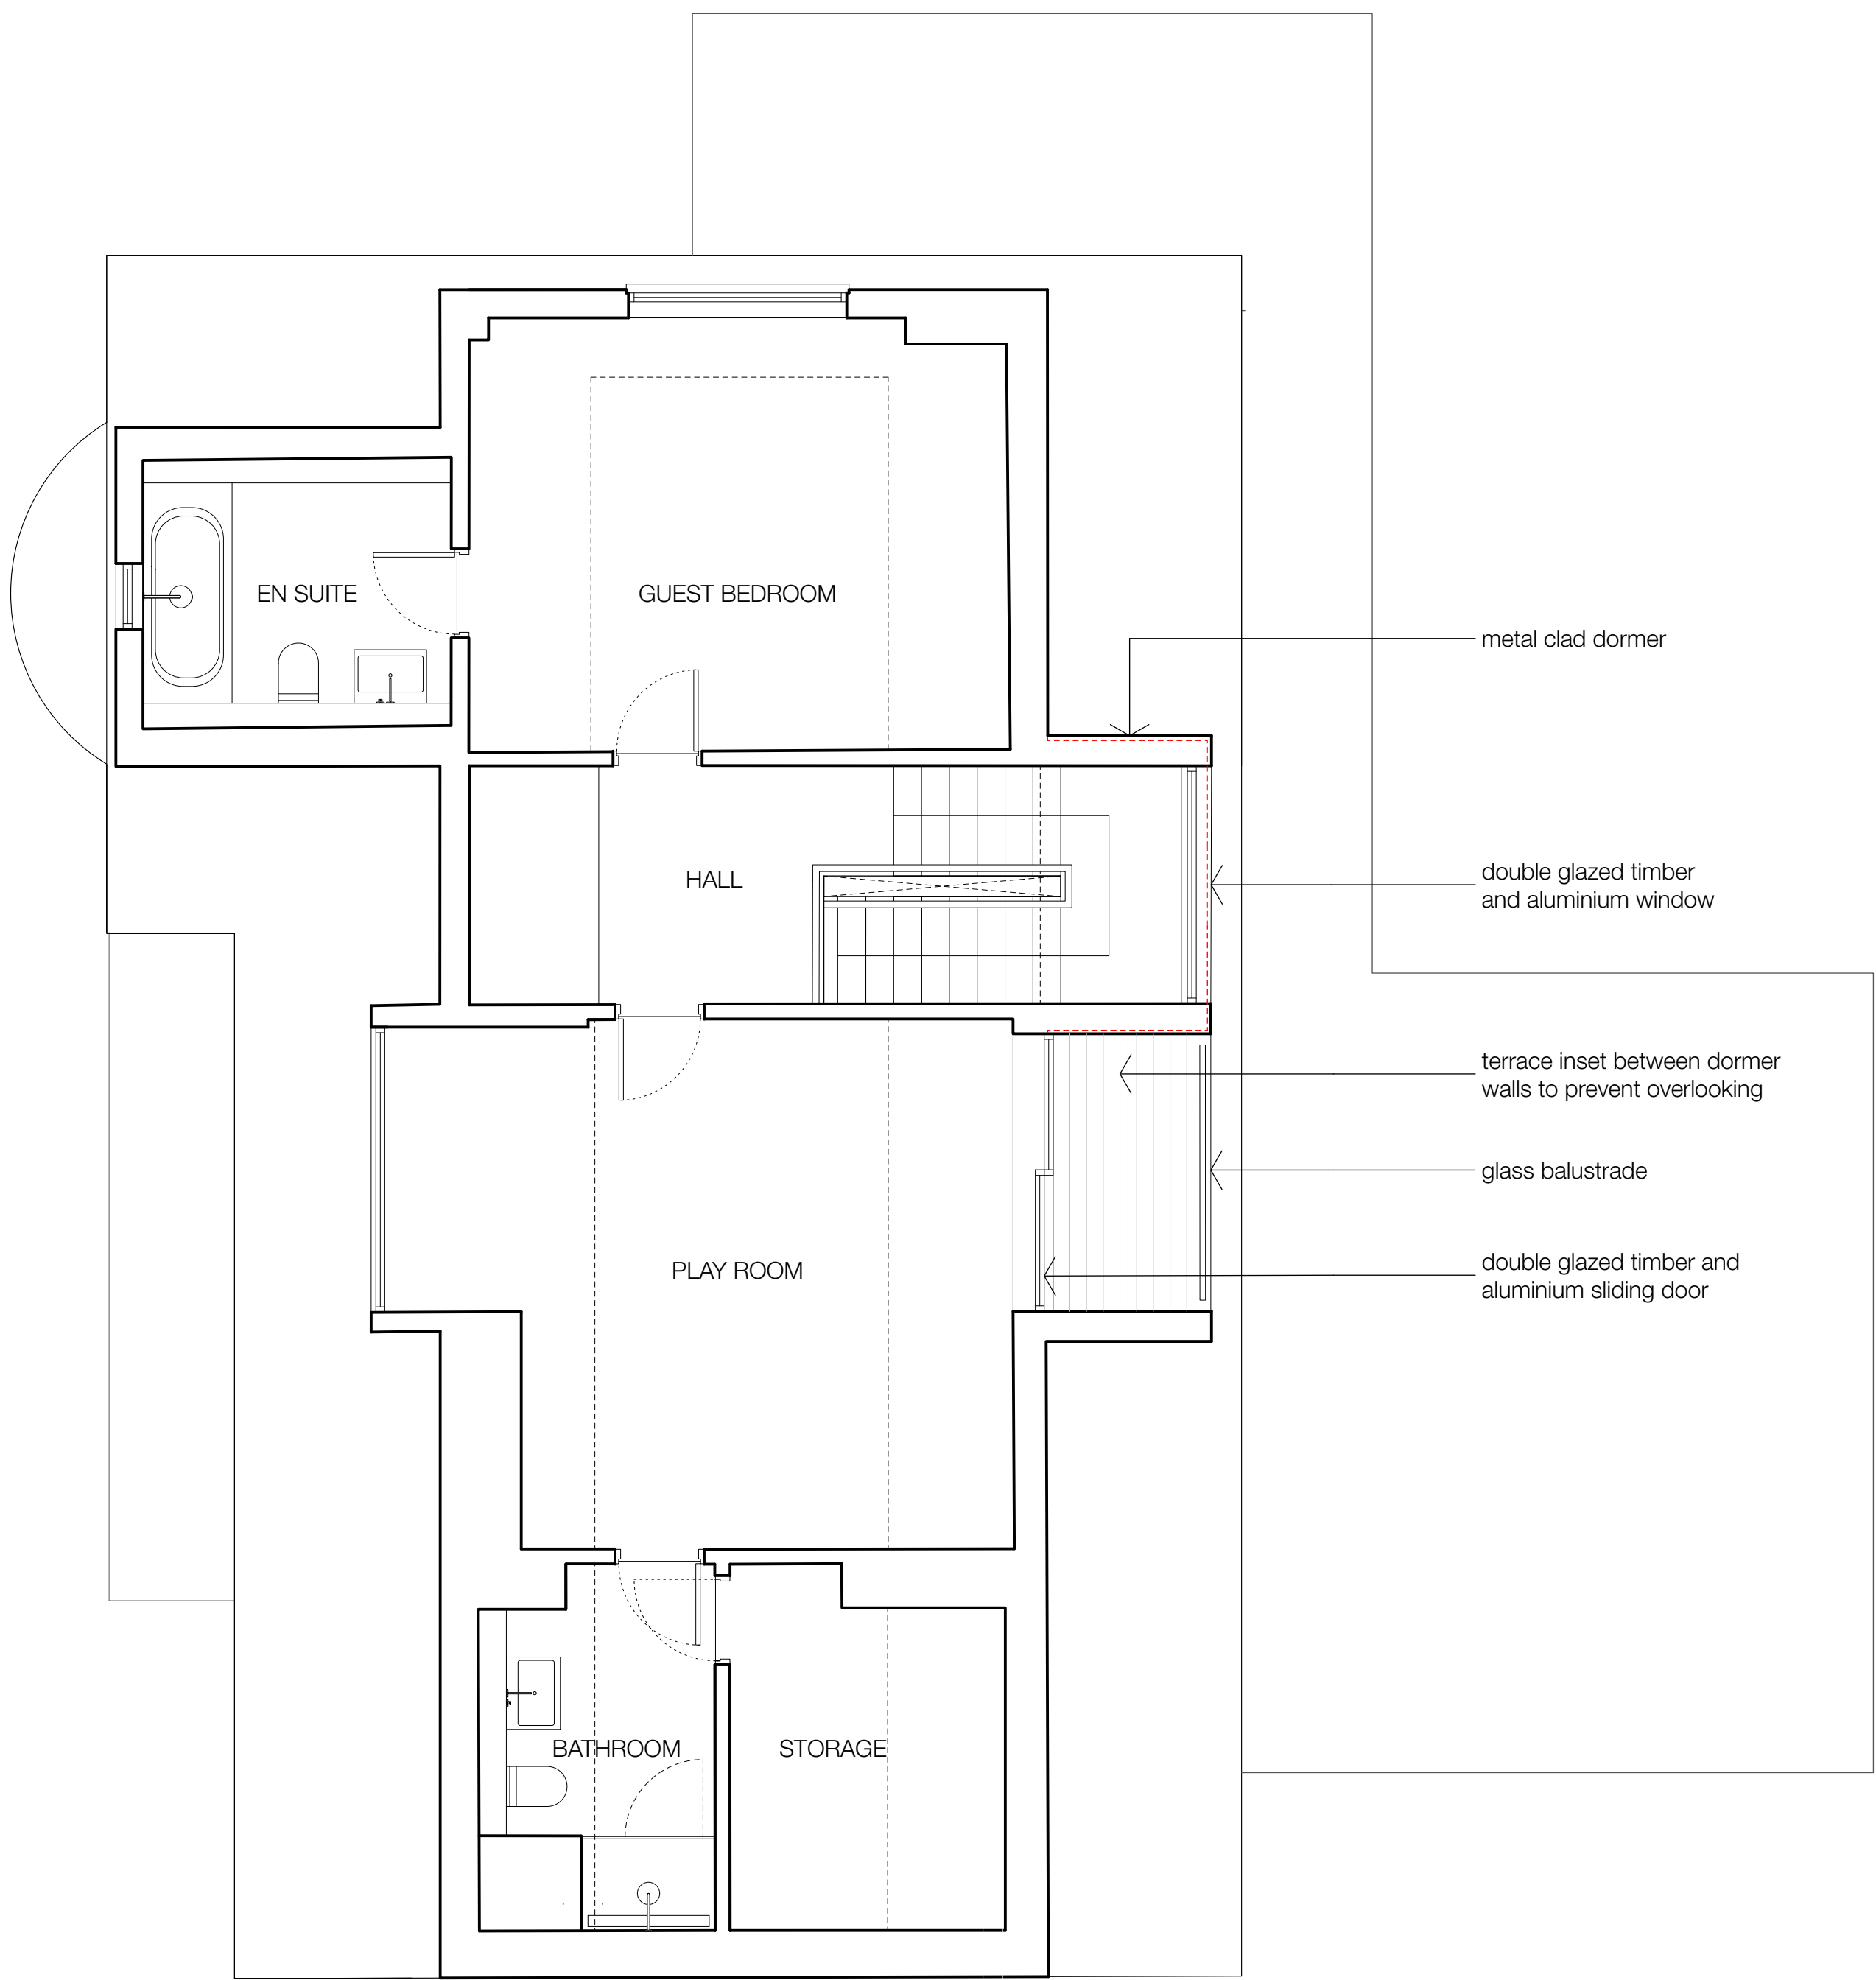

2103_PL_300
SECTION A


FOR PLANNING

revisions


FOR PLANNING

25.10.22

notes

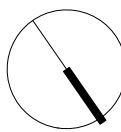

scale

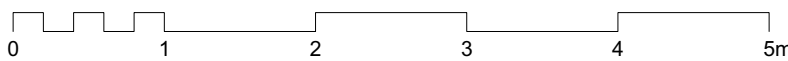

client

James & Lisa Harrison

scale

1:100 at A3

project

14 Burgess Hill

drawing title

Proposed Second Floor Plan

drawing no

2103_PL_102

rev

-

Copyright CARVER FARSHI LLP. Partnership No. SO305325


No implied license exists. This drawing should not be used to calculate areas for the purpose of valuations. All dimensions to be checked on site by contractor and such dimensions to be their responsibility. When in doubt ask.

All work must comply with relevant British Standards and Building Regulation requirements. Drawing errors and omissions to be reported to architect immediately.

CARVERFARSHI

37 Alfred Place
London WC1E 7DP

T: 020 7096 1257
E: studio@carverfarshi.com
W: www.carverfarshi.com

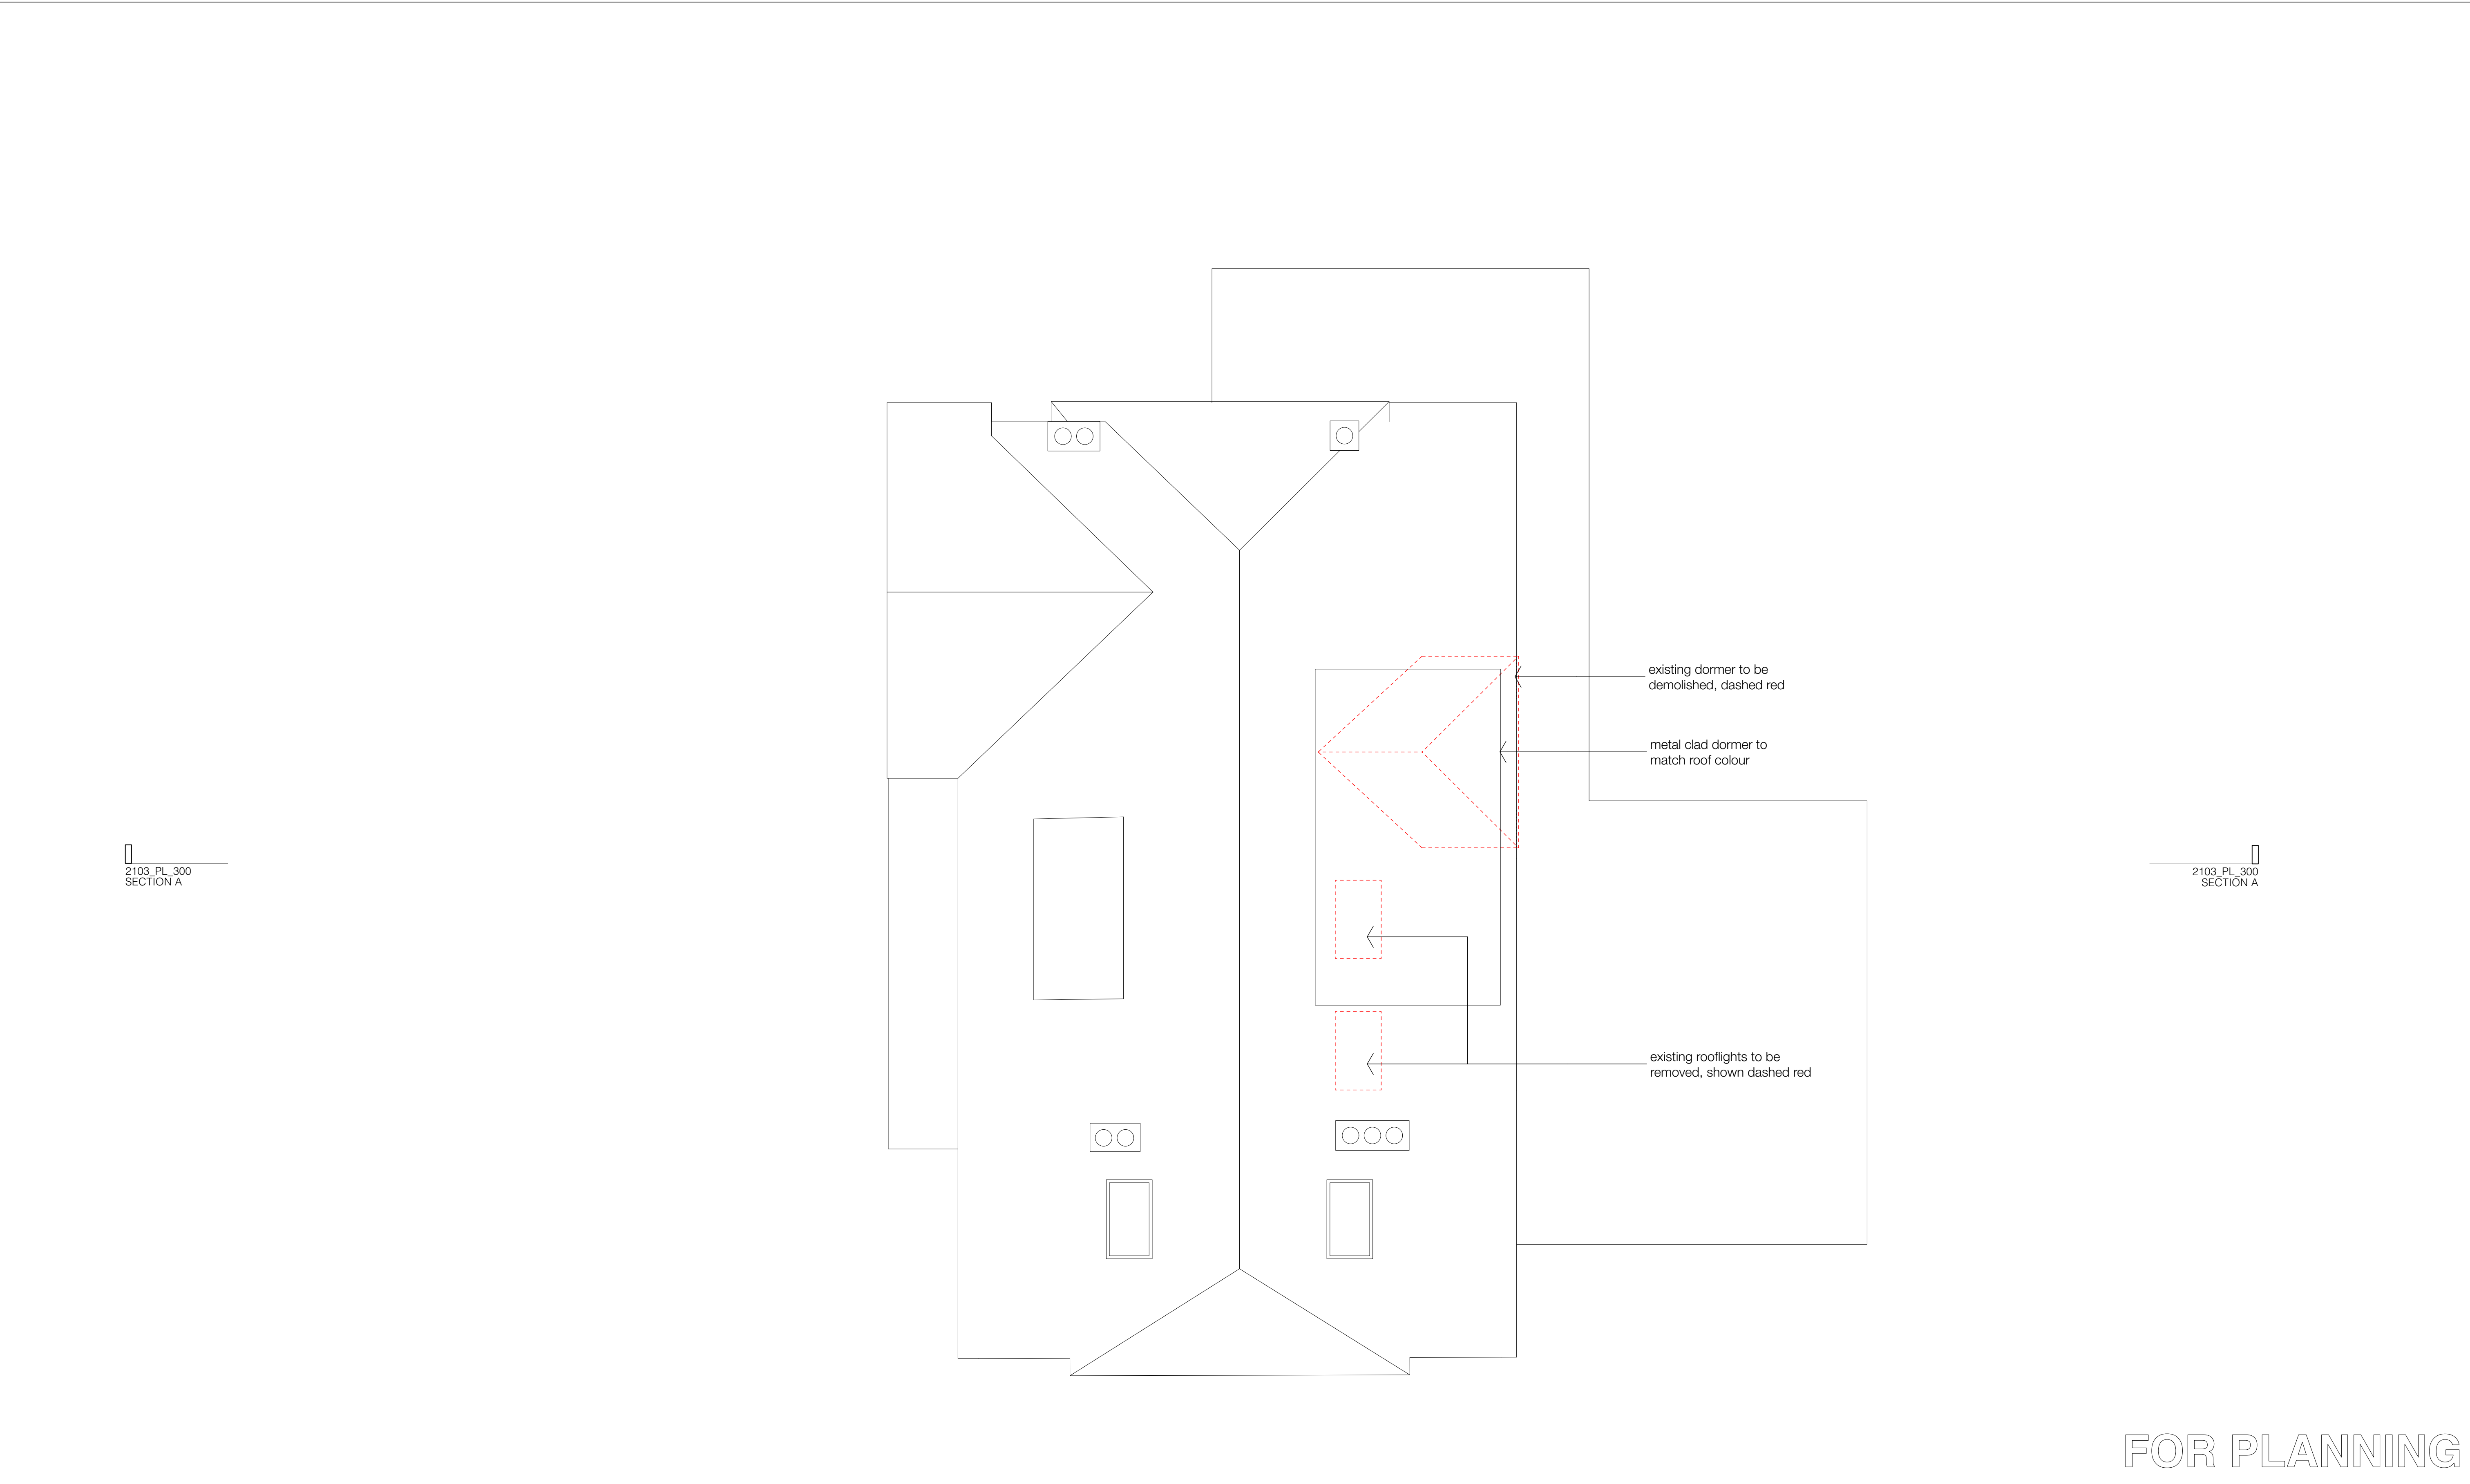


FOR PLANNING

revisions


FOR PLANNING

25.10.22

notes

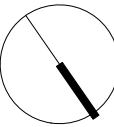

scale

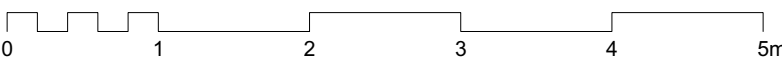

client

James & Lisa Harrison

scale

1:100 at A3

project

14 Burgess Hill

drawing title

Proposed Roof Plan

drawing no

2103_PL_103

rev

-

Copyright CARVER FARSHI LLP. Partnership No. SO305325


No implied license exists. This drawing should not be used to calculate areas for the purpose of valuations. All dimensions to be checked on site by contractor and such dimensions to be their responsibility. When in doubt ask.

All work must comply with relevant British Standards and Building Regulation requirements. Drawing errors and omissions to be reported to architect immediately.

CARVERFARSHI

37 Alfred Place
London WC1E 7DP

T: 020 7096 1257
E: studio@carverfarshi.com
W: www.carverfarshi.com

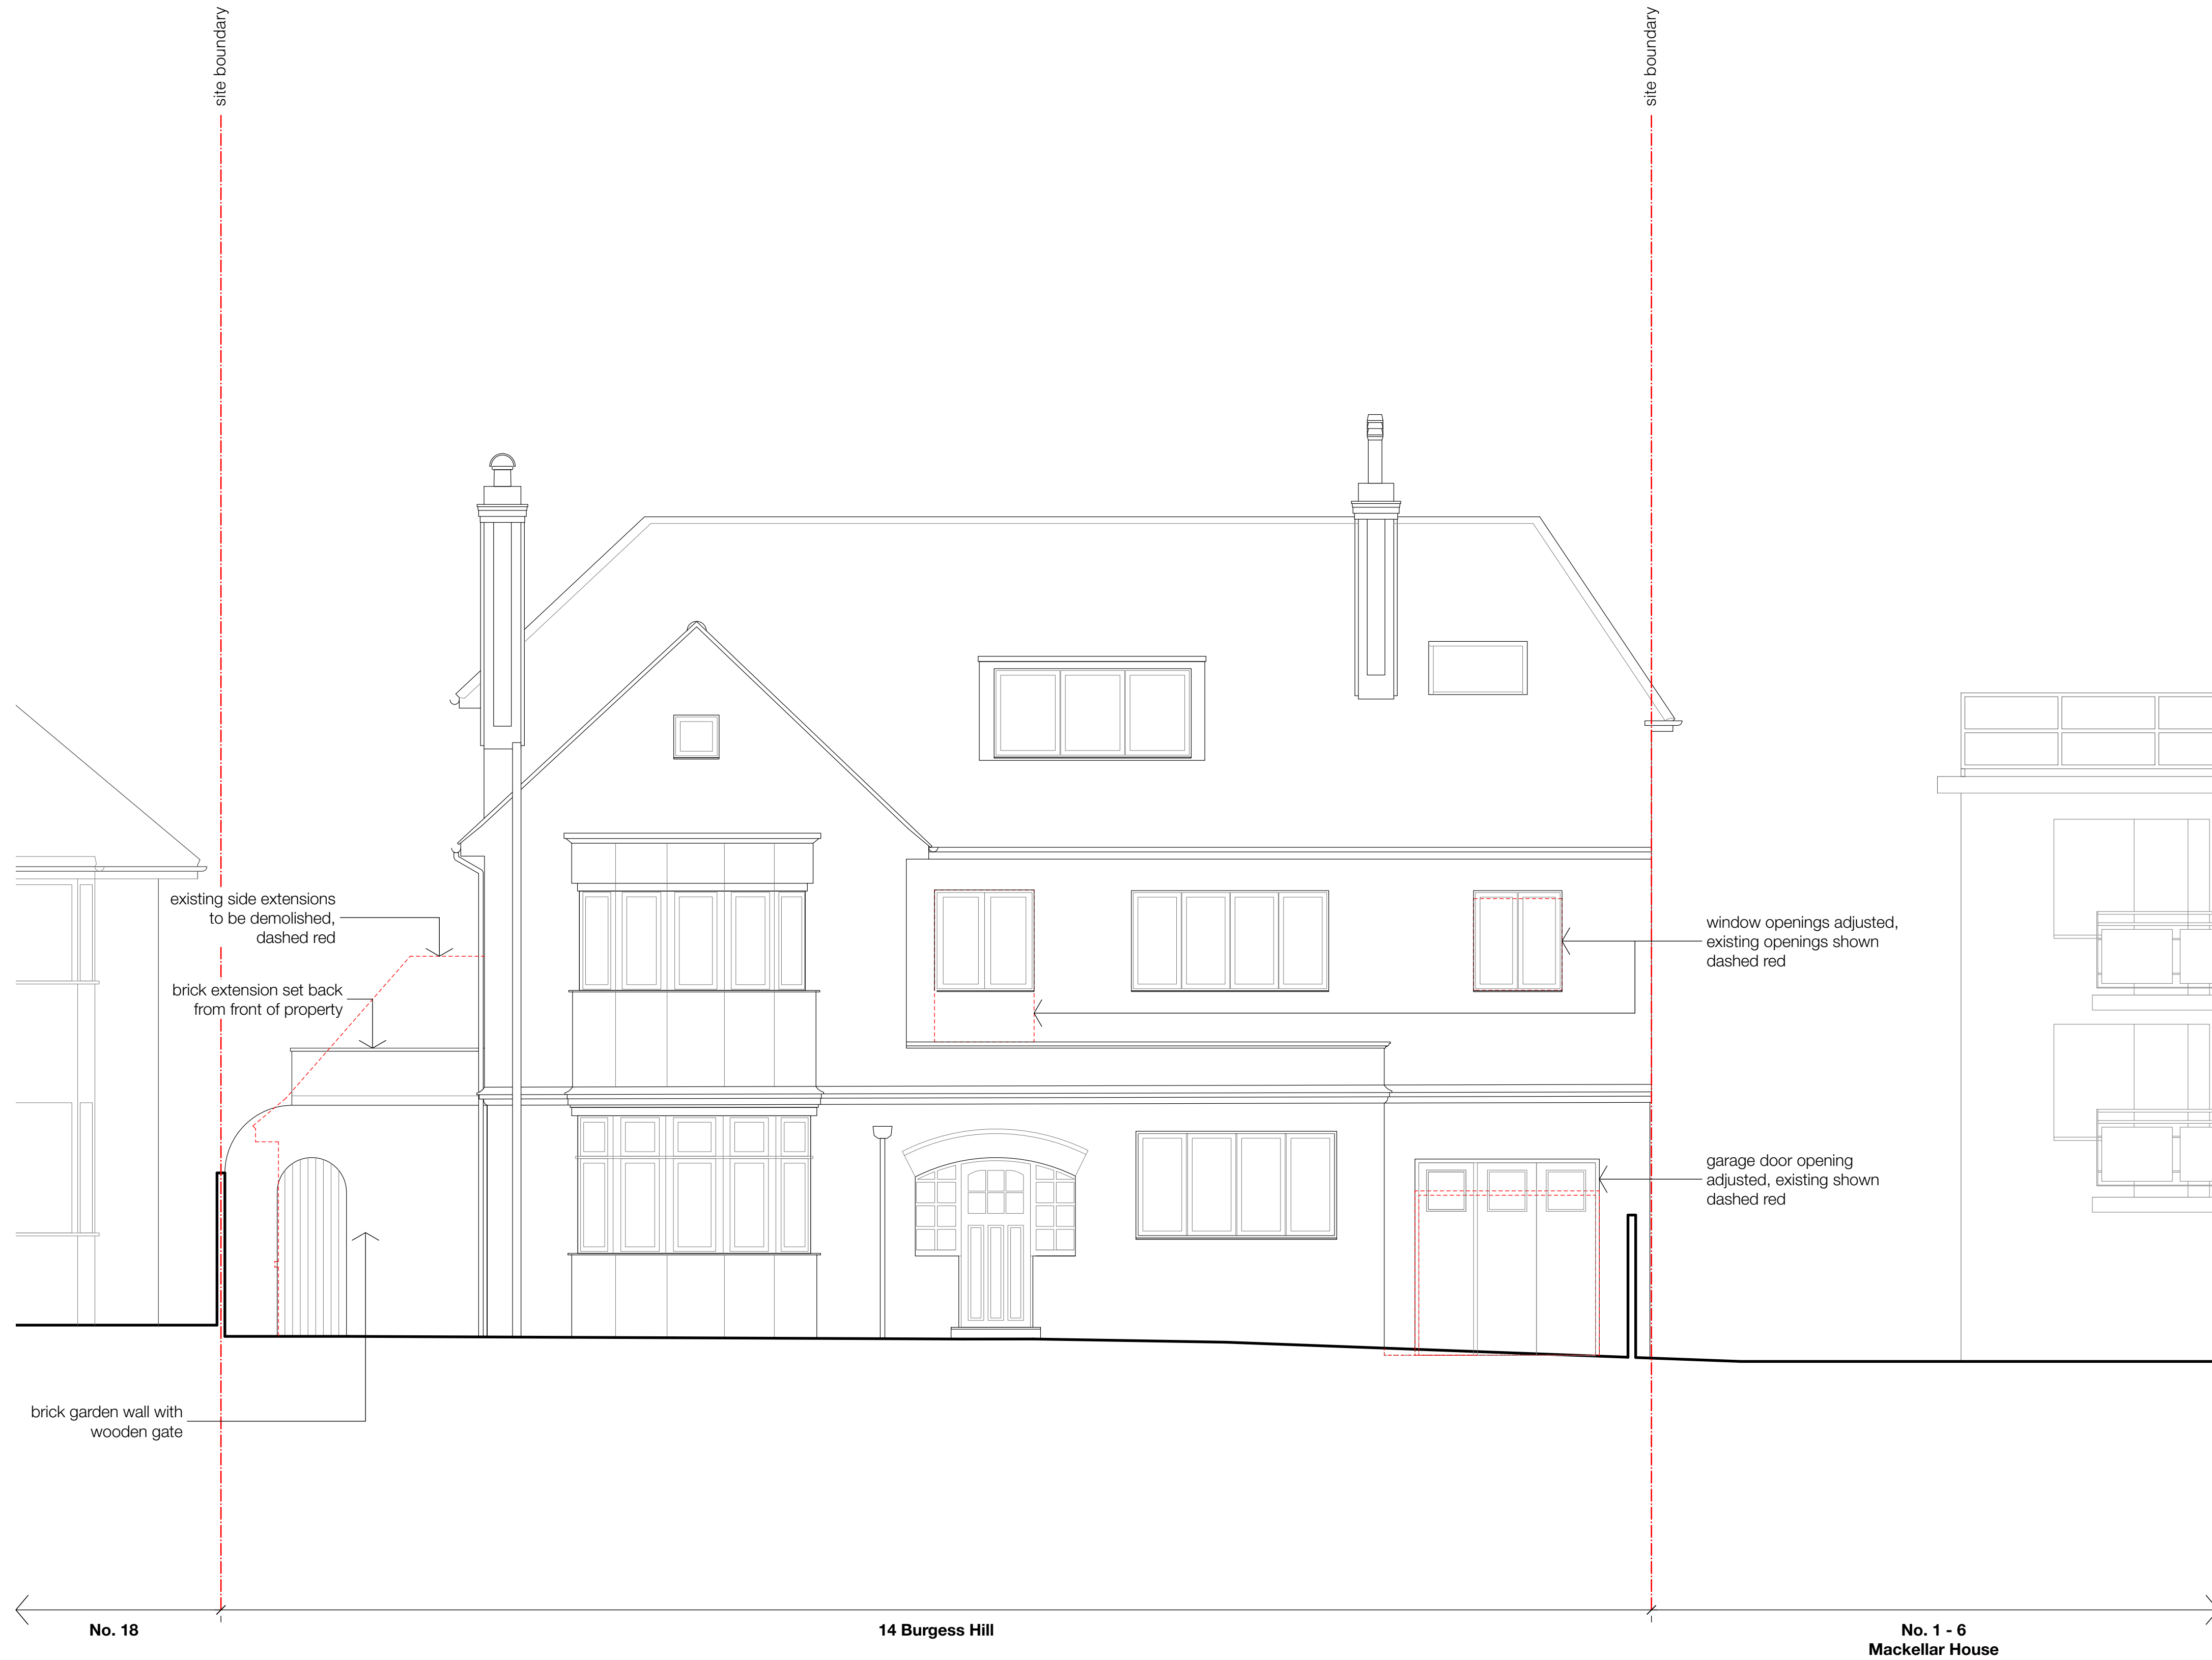

FOR PLANNING

revisions

FOR PLANNING

25.10.22

notes

scale



client

James & Lisa Harrison

scale

1:100 at A3

project

14 Burgess Hill

drawing title

Proposed Front Elevation

drawing no

2103_PL_200

rev

-

Copyright CARVER FARSHI LLP. Partnership No. SO305325


No implied license exists. This drawing should not be used to calculate areas for the purpose of valuations. All dimensions to be checked on site by contractor and such dimensions to be their responsibility. When in doubt ask.

All work must comply with relevant British Standards and Building Regulation requirements. Drawing errors and omissions to be reported to architect immediately.

CARVERFARSHI

37 Alfred Place
London WC1E 7DP

T: 020 7096 1257
E: studio@carverfarshi.com
W: www.carverfarshi.com

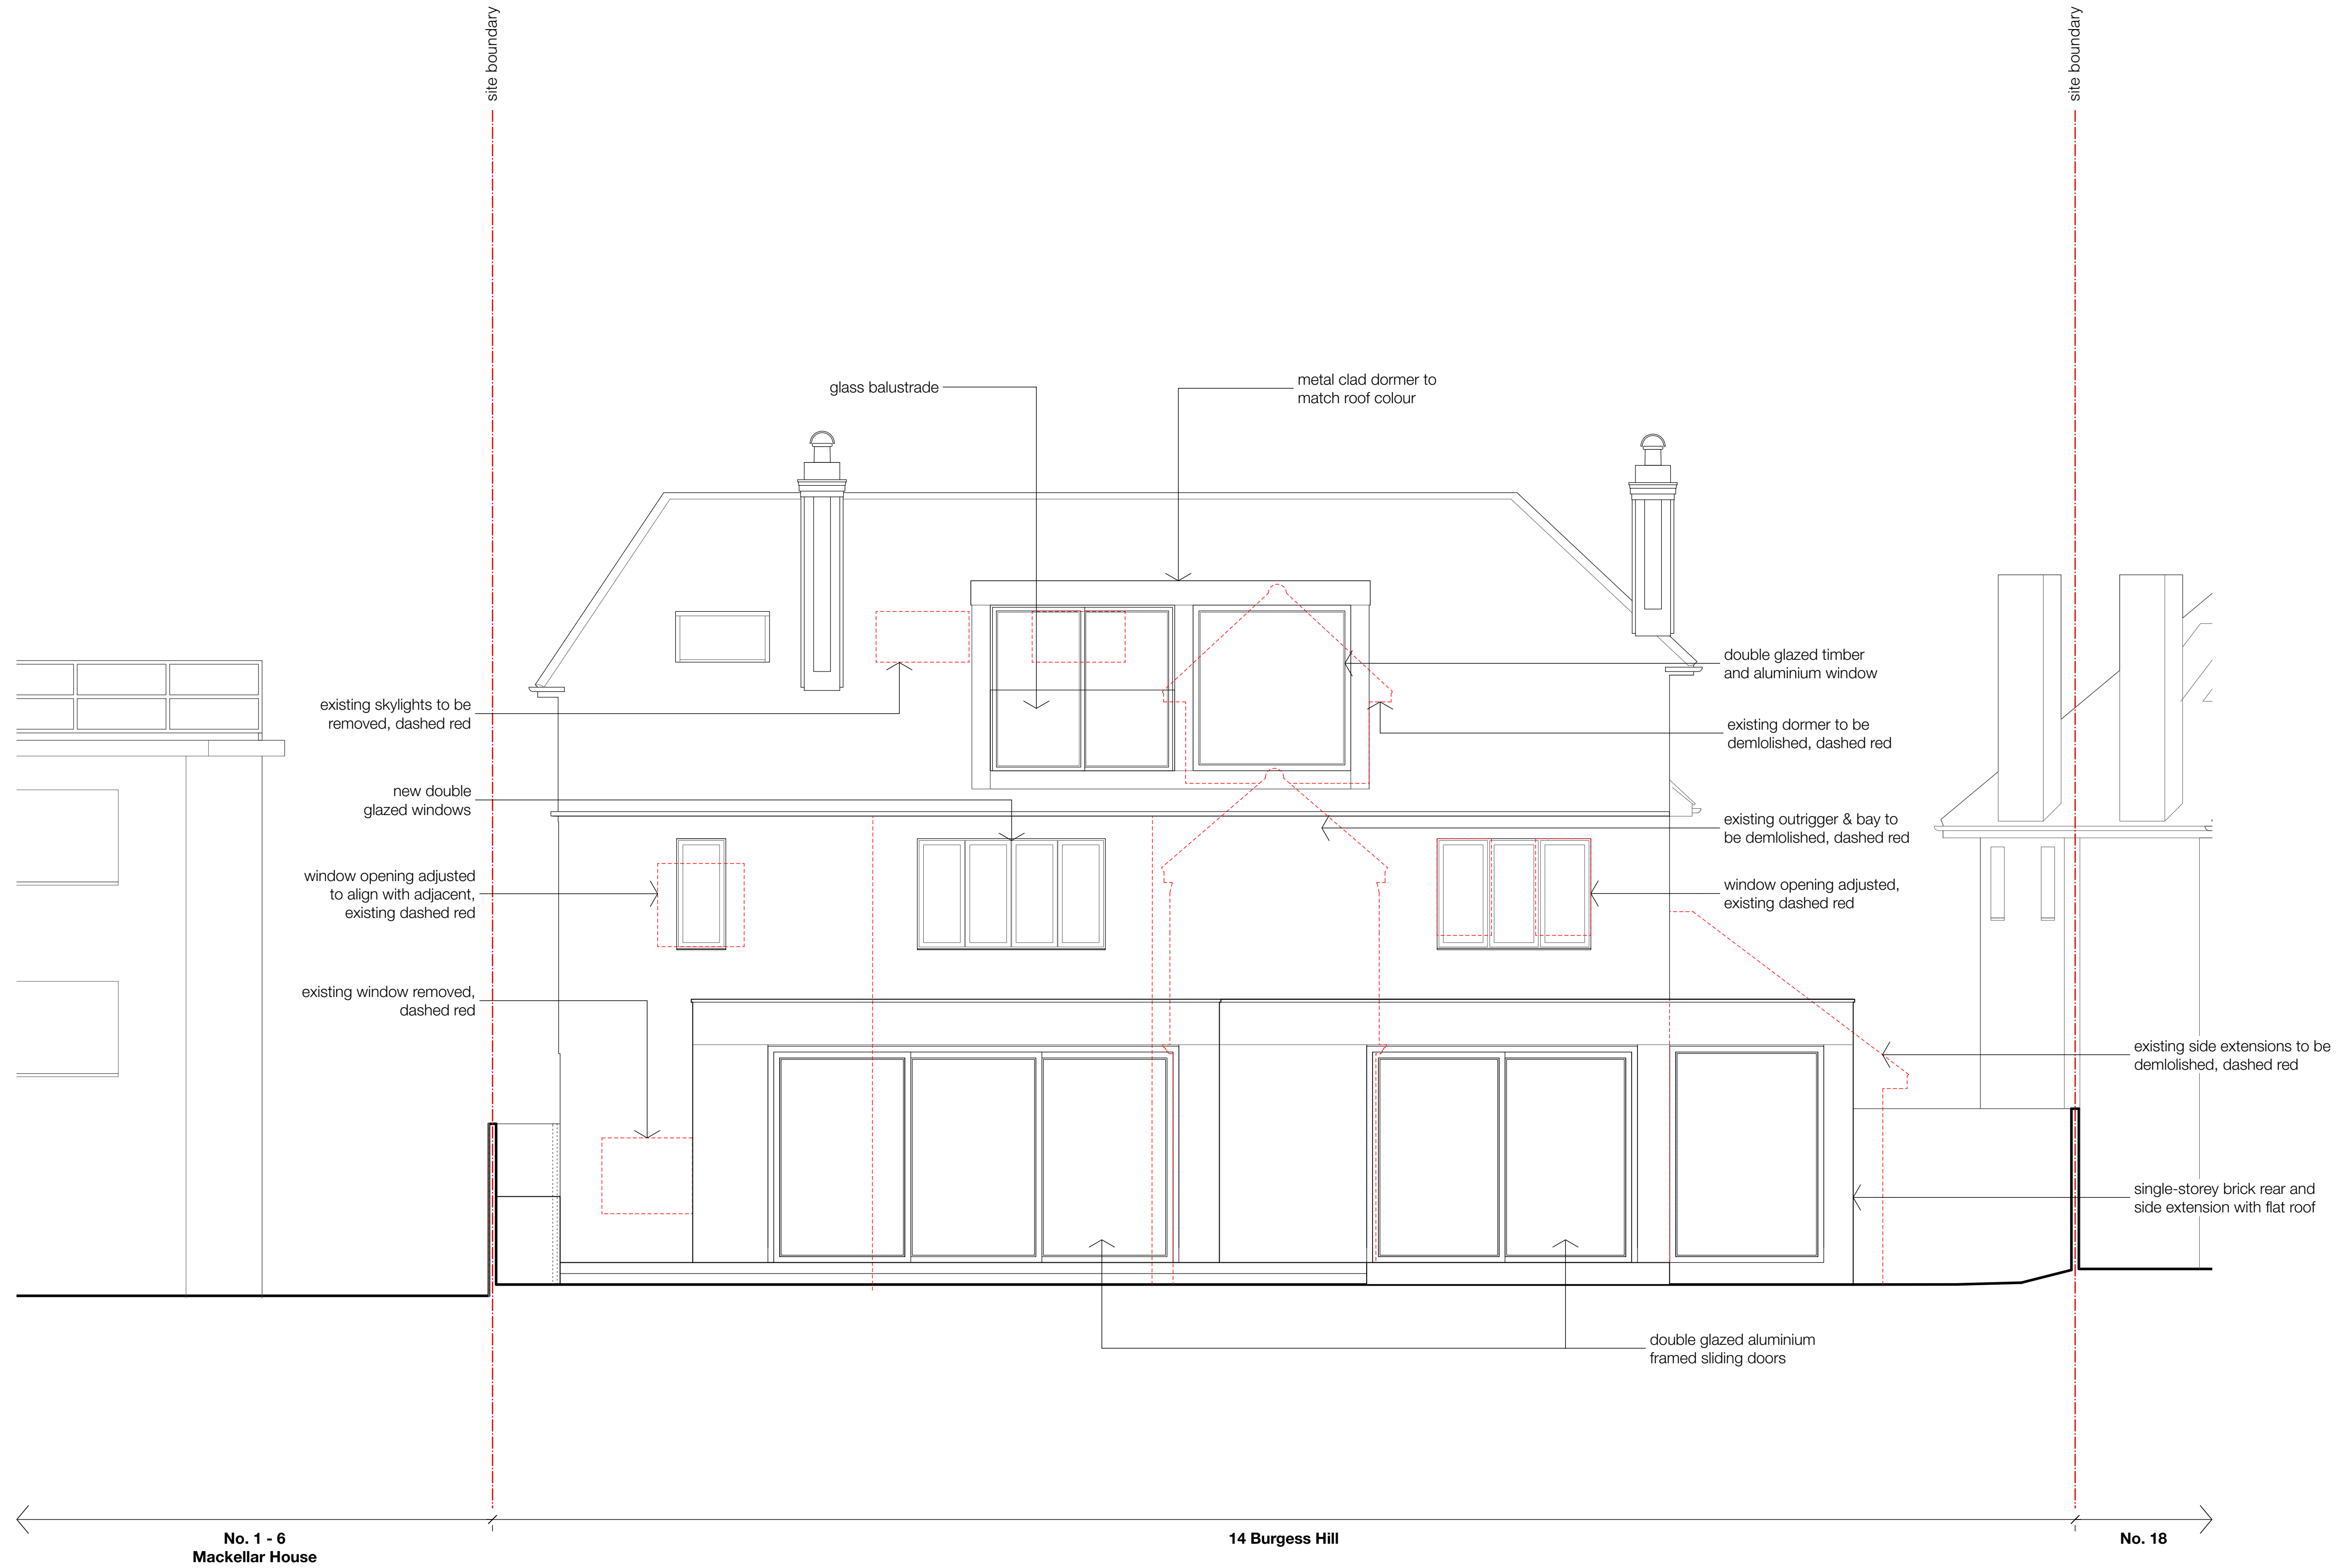

FOR PLANNING


revisions

FOR PLANNING

25.10.22

notes

scale

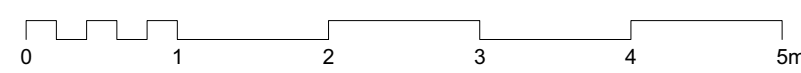

client

James & Lisa Harrison

scale

1:100 at A3

project

14 Burgess Hill

drawing title

Proposed Rear Elevation

drawing no

2103_PL_201

rev

-

Copyright CARVER FARSHI LLP. Partnership No. SO305325


No implied license exists. This drawing should not be used to calculate areas for the purpose of valuations. All dimensions to be checked on site by contractor and such dimensions to be their responsibility. When in doubt ask.

All work must comply with relevant British Standards and Building Regulation requirements. Drawing errors and omissions to be reported to architect immediately.

CARVERFARSHI

37 Alfred Place
London WC1E 7DP


T: 020 7096 1257
E: studio@carverfarshi.com
W: www.carverfarshi.com

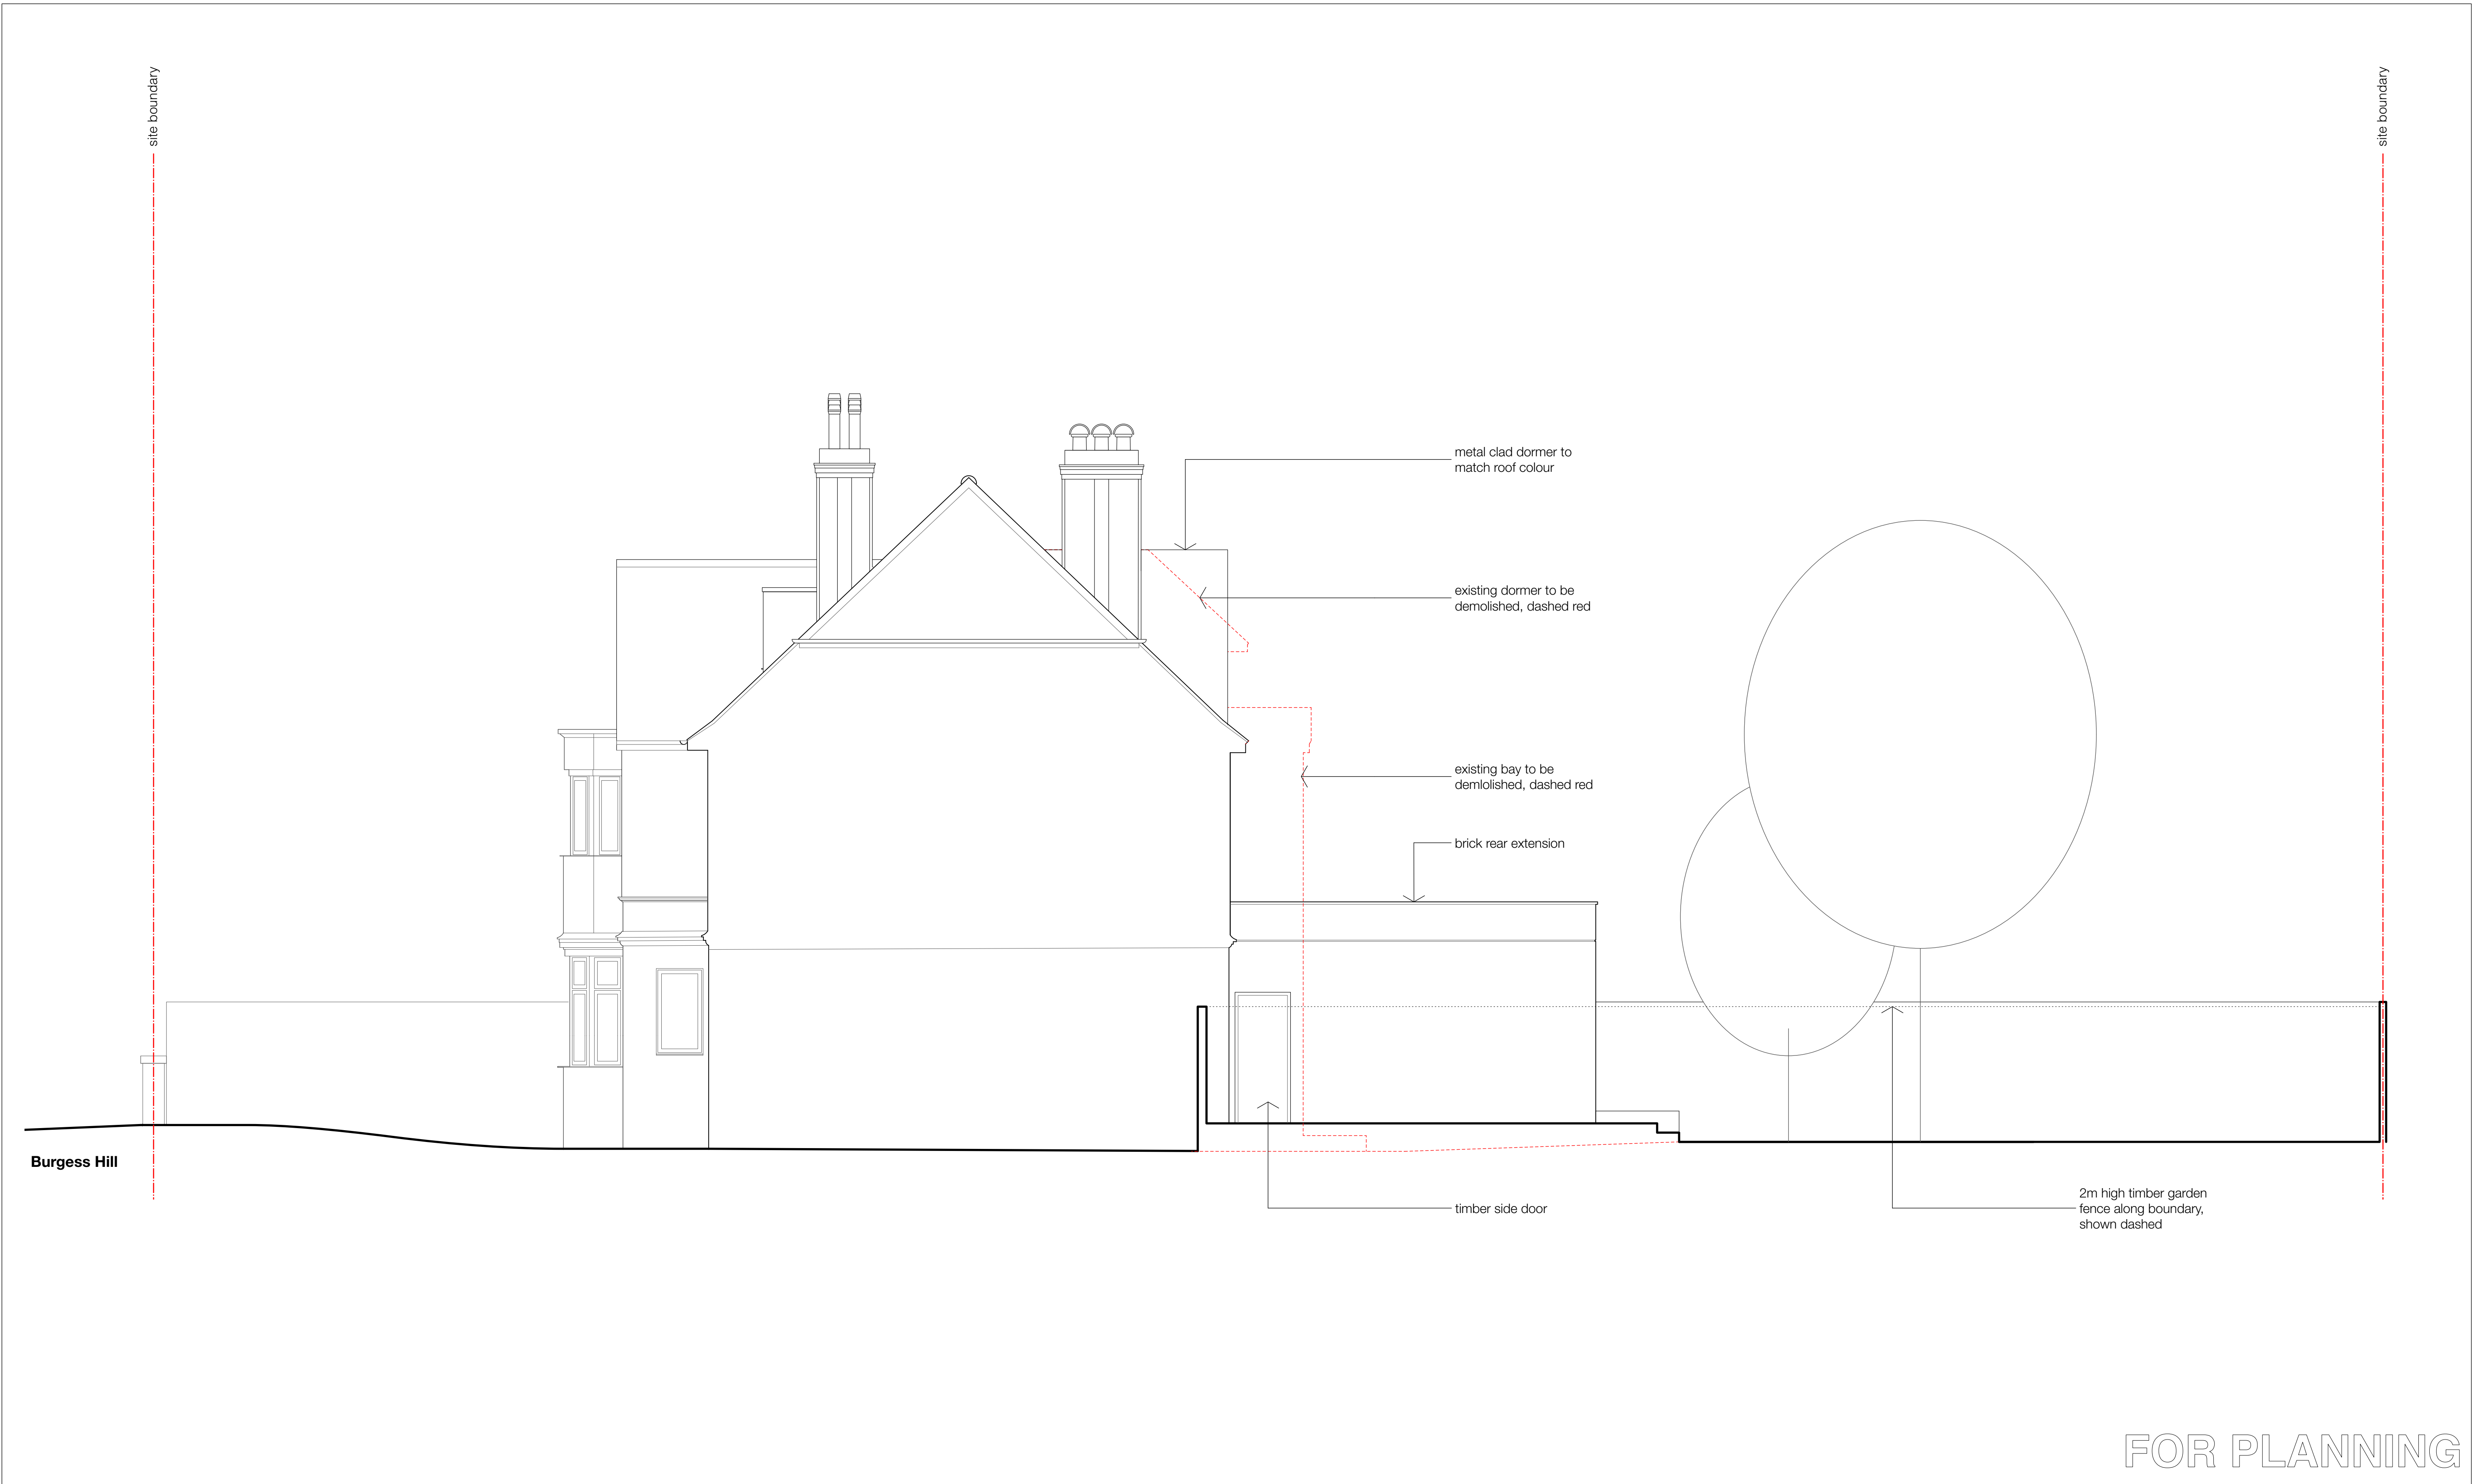

client James & Lisa Harrison	
scale 1:100 at A3	
project 14 Burgess Hill	
drawing title Proposed North-West Elevation	
drawing no 2103_PL_202	rev -

Copyright CARVER FARSHI LLP. Partnership No. S0305325
No implied license exists. This drawing should not be used to calculate areas for the purpose of valuations. All dimensions to be checked on site by contractor and such dimensions to be their responsibility. When in doubt ask.
All work must comply with relevant British Standards and Building Regulation requirements. Drawing errors and omissions to be reported to architect immediately.

CARVERFARSHI
37 Alfred Place
London WC1E 7DP
T: 020 7096 1257
E: studio@carverfarshi.com
W: www.carverfarshi.com

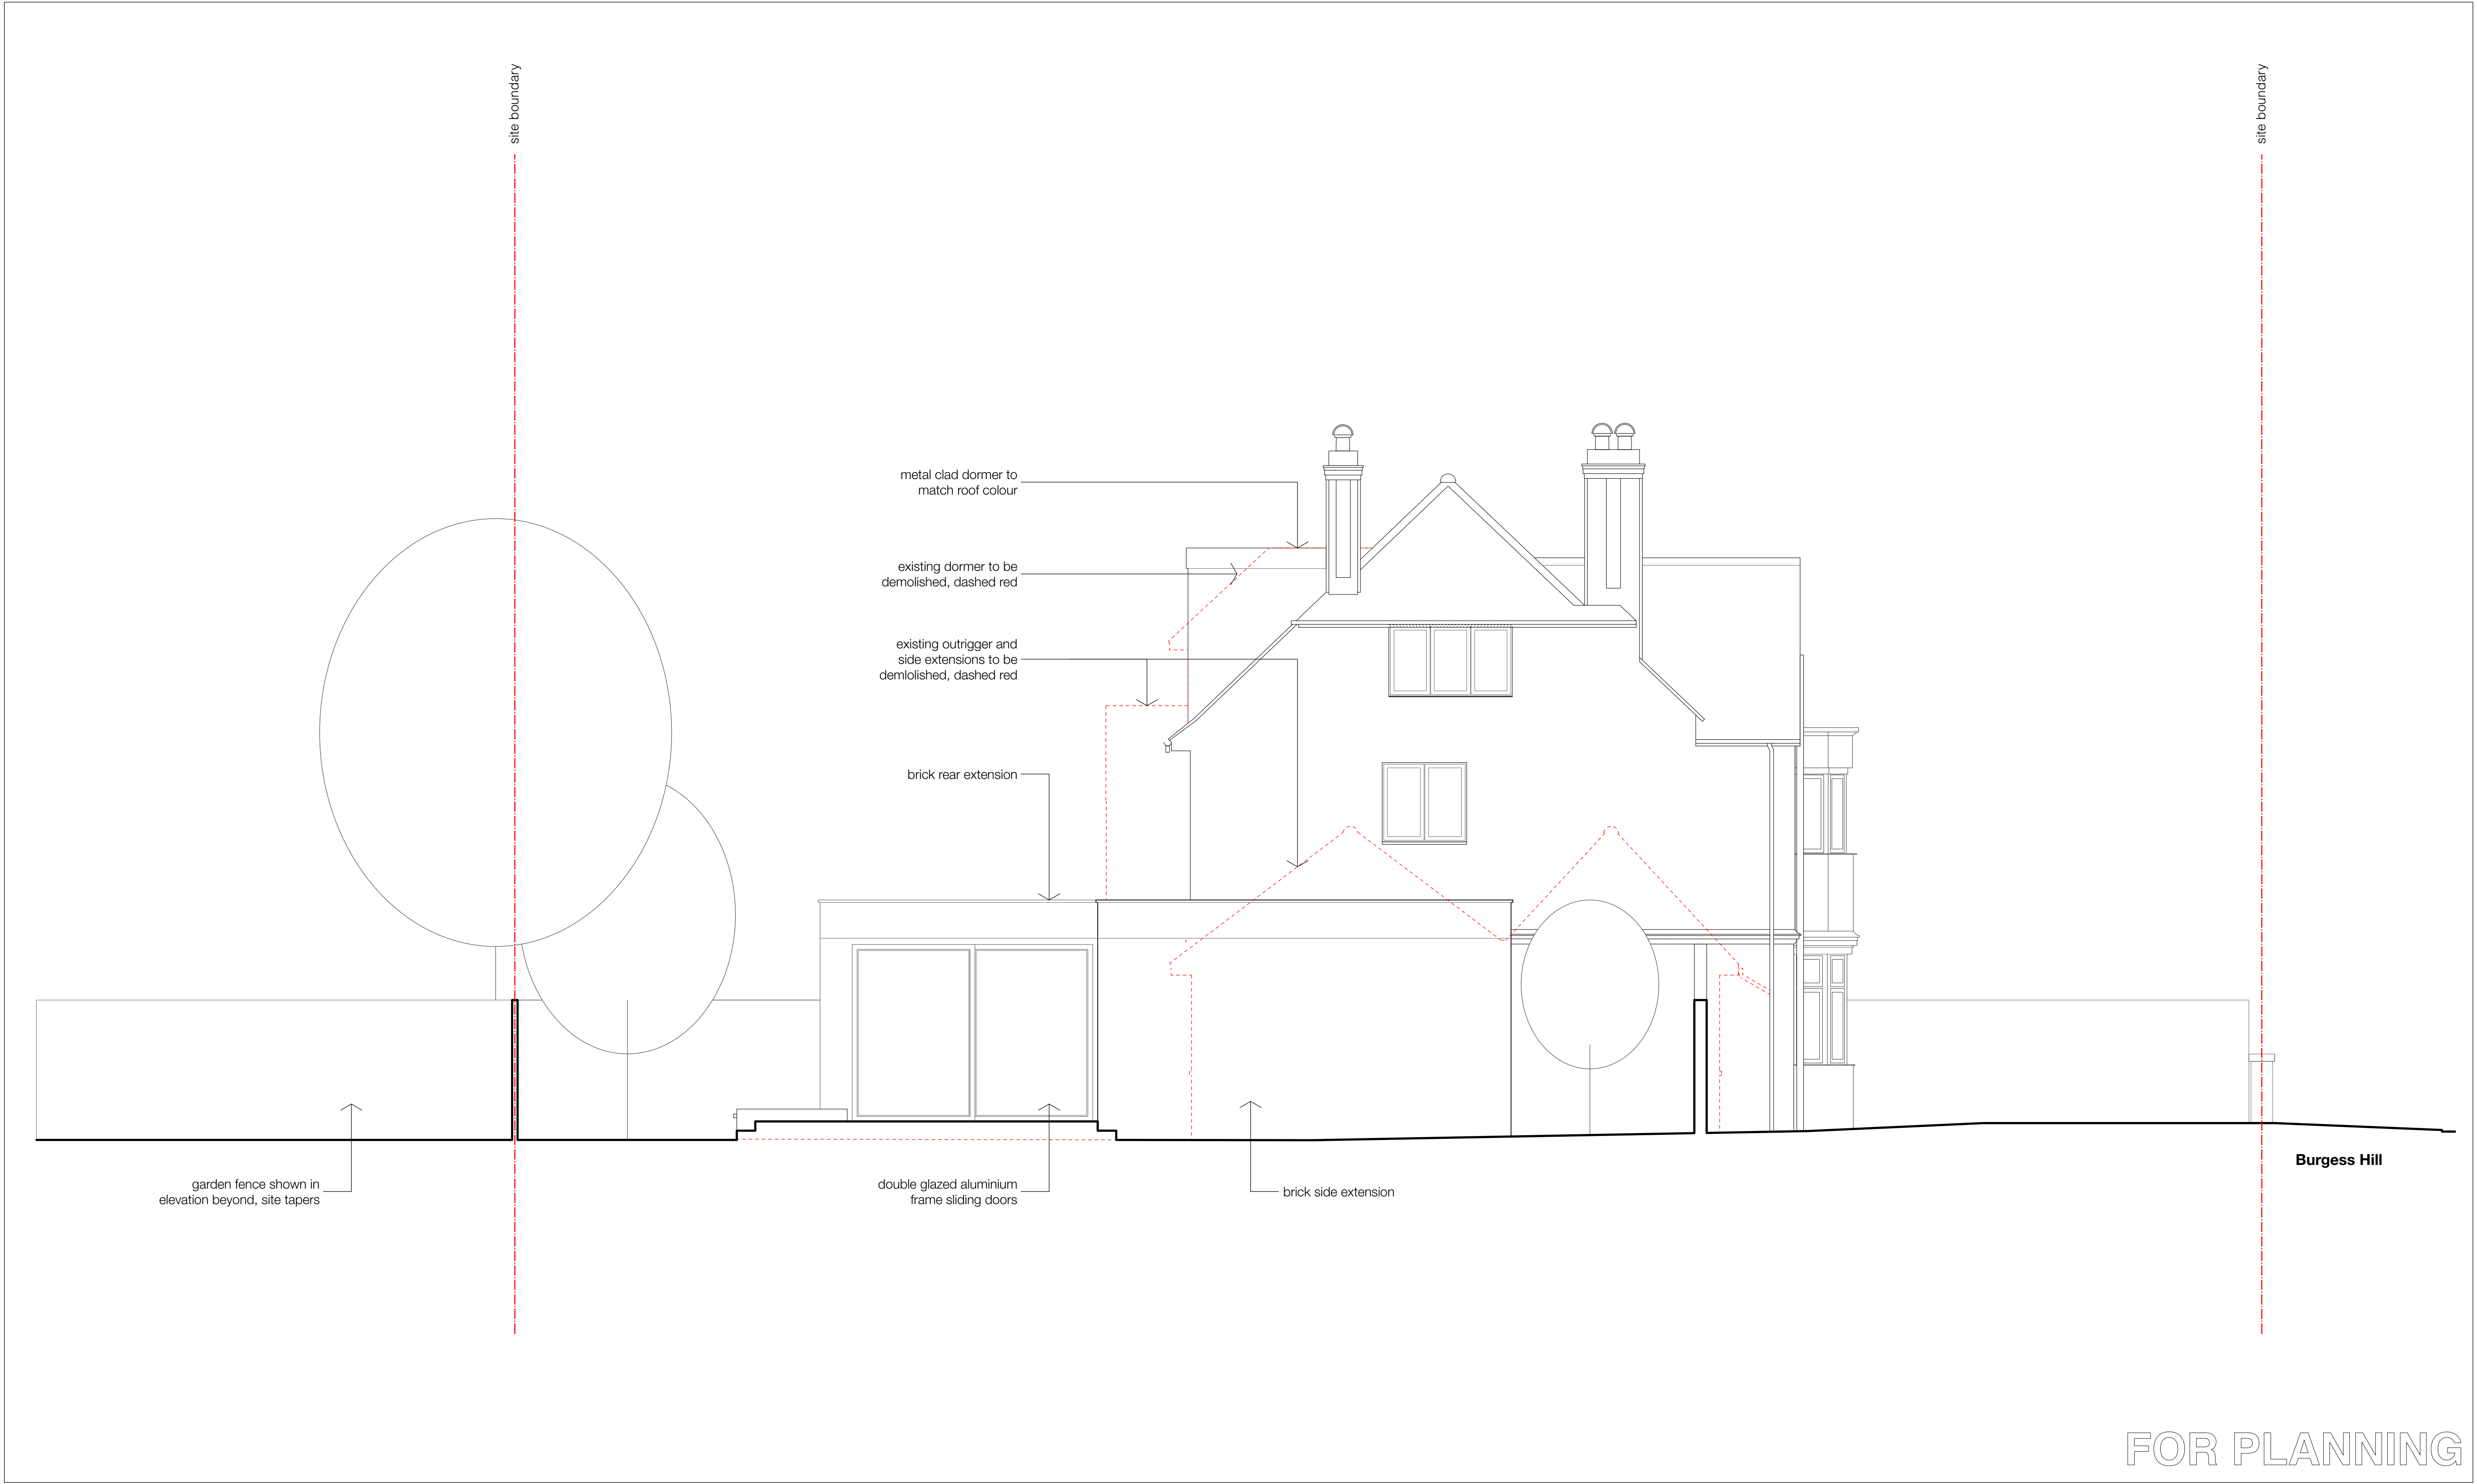

FOR PLANNING

revisions

--

FOR PLANNING

25.10.22

notes

scale

0 1 2 3 4 5m

client	
James & Lisa Harrison	
scale	
1:100 at A3	
project	
14 Burgess Hill	
drawing title	
Proposed South-East Elevation	
drawing no	rev
2103_PL_203	-

Copyright CARVER FARSHI LLP. Partnership No. SO305325


No implied license exists. This drawing should not be used to calculate areas for the purpose of valuations. All dimensions to be checked on site by contractor and such dimensions to be their responsibility. When in doubt ask.

All work must comply with relevant British Standards and Building Regulation requirements. Drawing errors and omissions to be reported to architect immediately.

CARVERFARSHI

37 Alfred Place
London WC1E 7DP

T: 020 7096 1257
E: studio@carverfarshi.com
W: www.carverfarshi.com

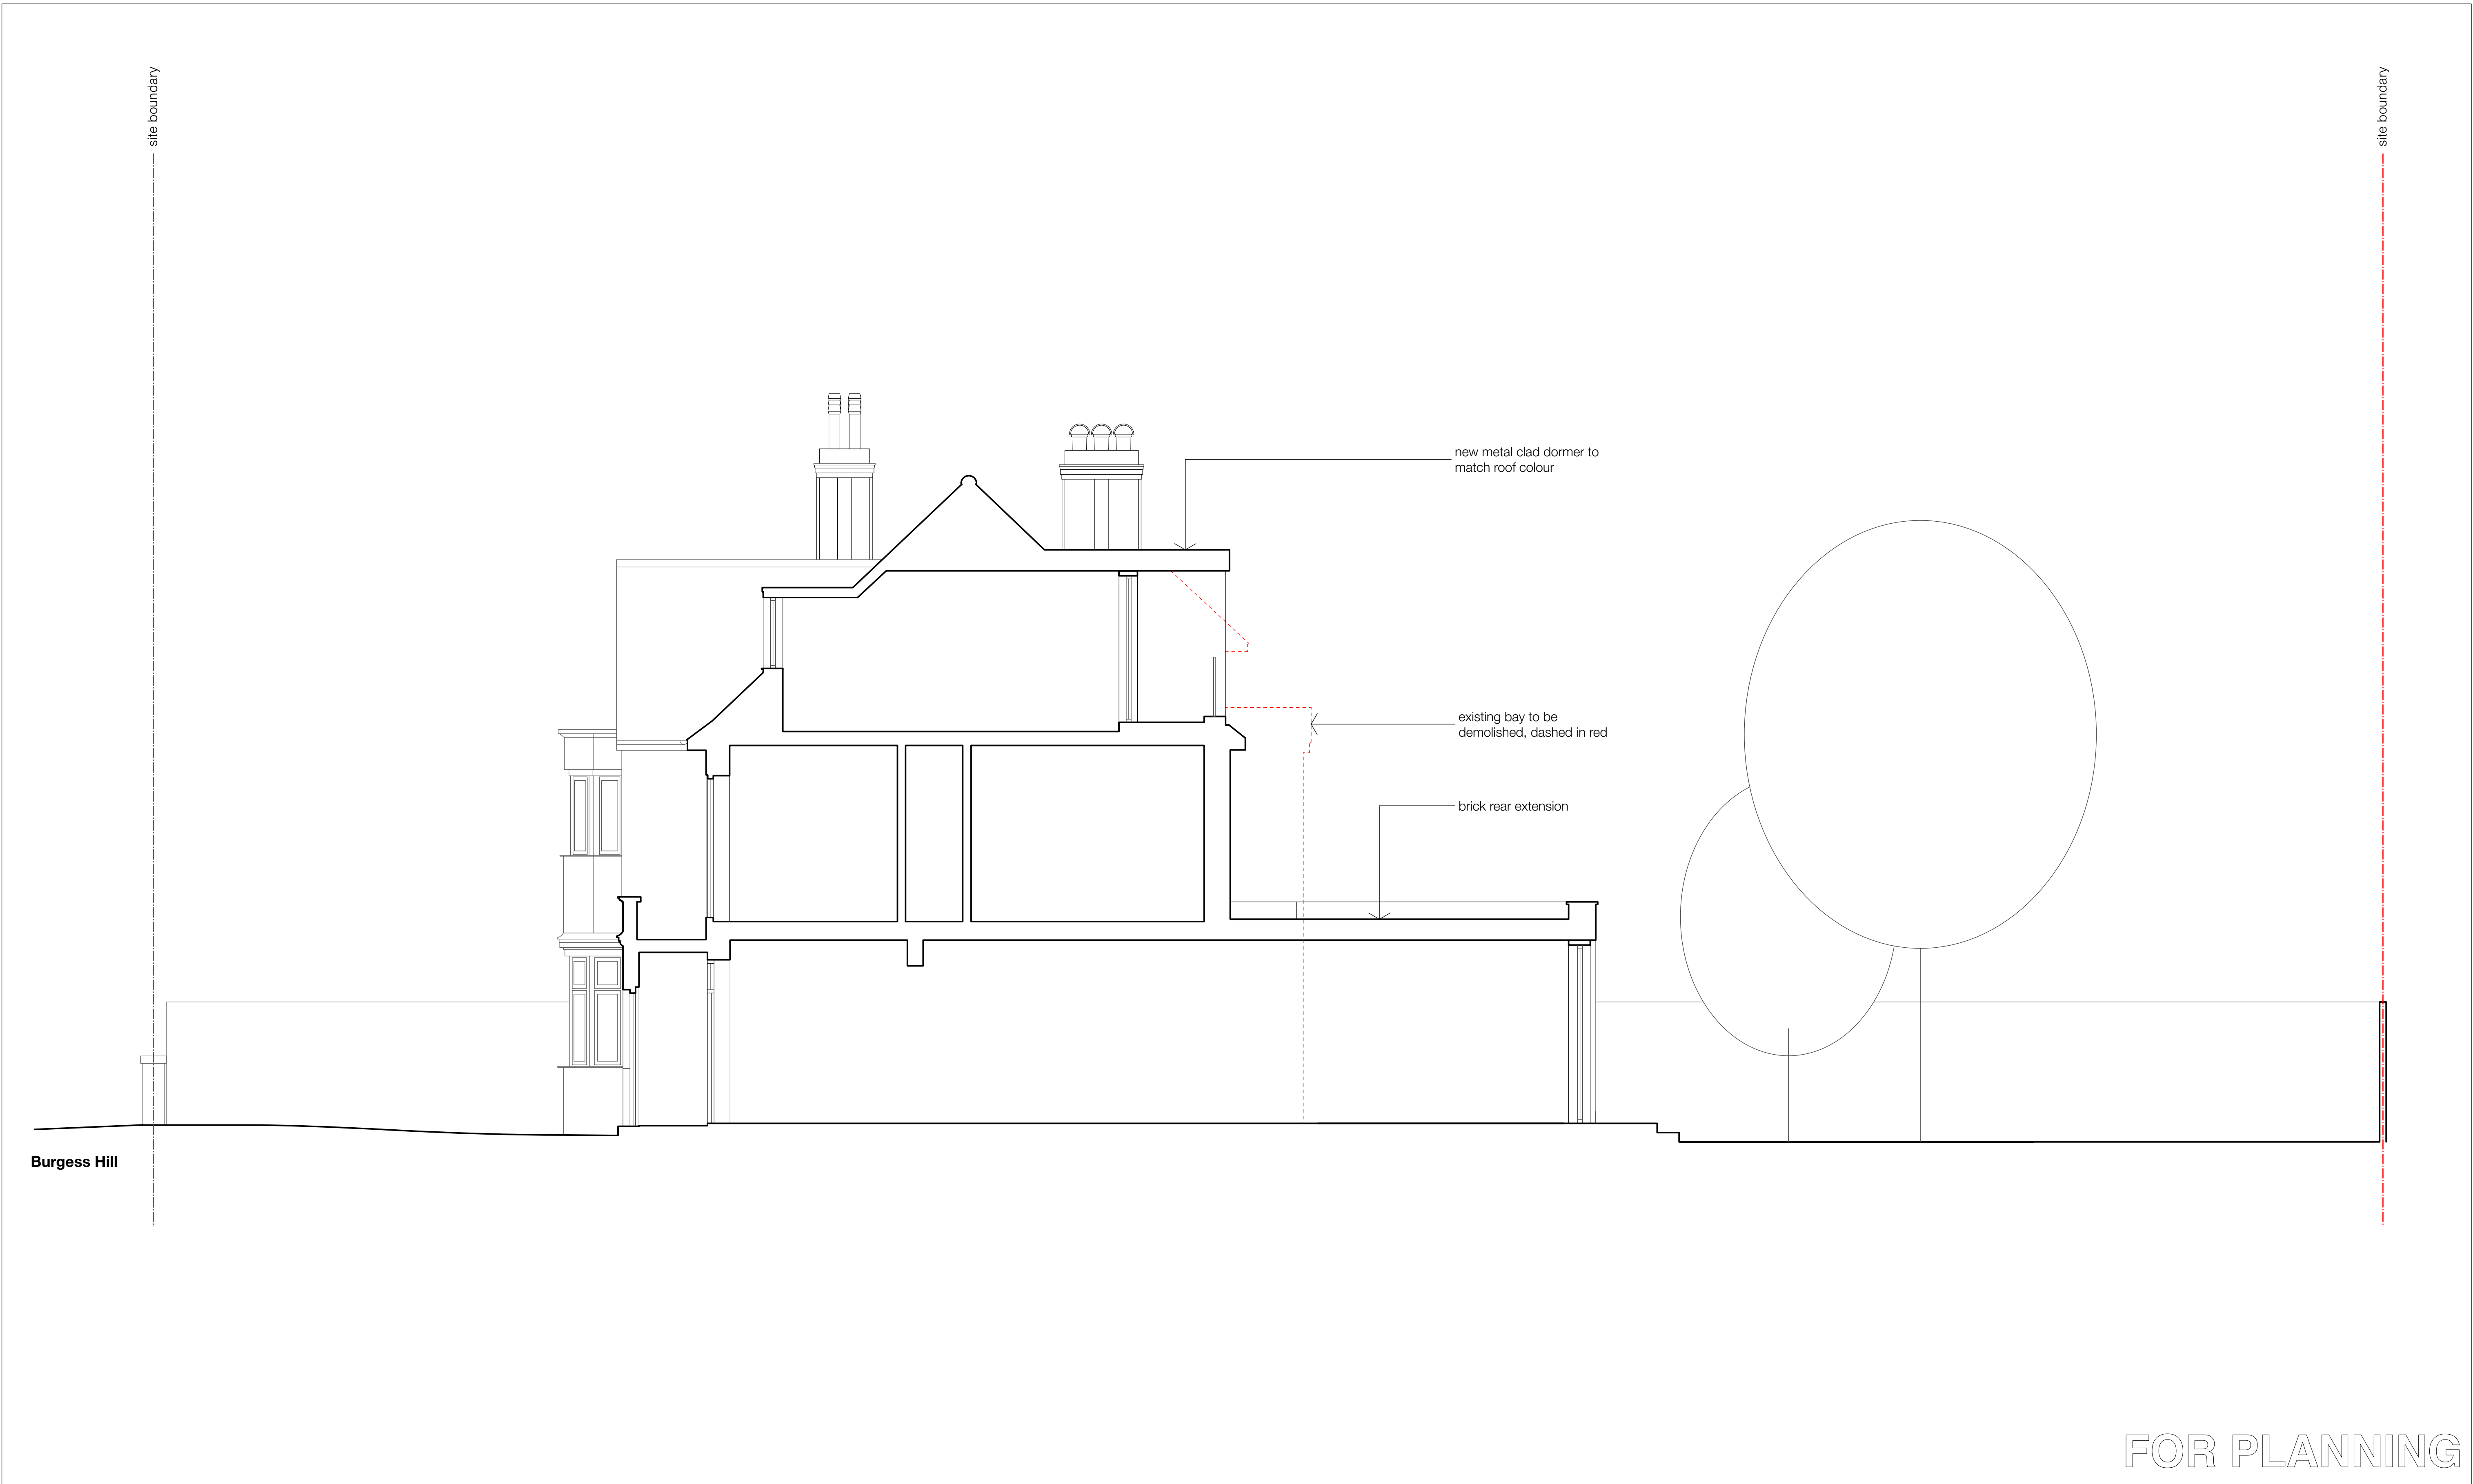

revisions

--

FOR PLANNING

25.10.22

notes

scale

0

1

2

3

4

5m

client

James & Lisa Harrison

scale

1:100 at A3

project

14 Burgess Hill

drawing title

Proposed Section A

drawing no

2103_PL_300

rev

-

Copyright CARVER FARSHI LLP. Partnership No. SO305325

No implied license exists. This drawing should not be used to calculate areas for the purpose of valuations. All dimensions to be checked on site by contractor and such dimensions to be their responsibility. When in doubt ask.

All work must comply with relevant British Standards and Building Regulation requirements. Drawing errors and omissions to be reported to architect immediately.

CARVERFARSHI

37 Alfred Place
London WC1E 7DP
T: 020 7096 1257
E: studio@carverfarshi.com
W: www.carverfarshi.com