



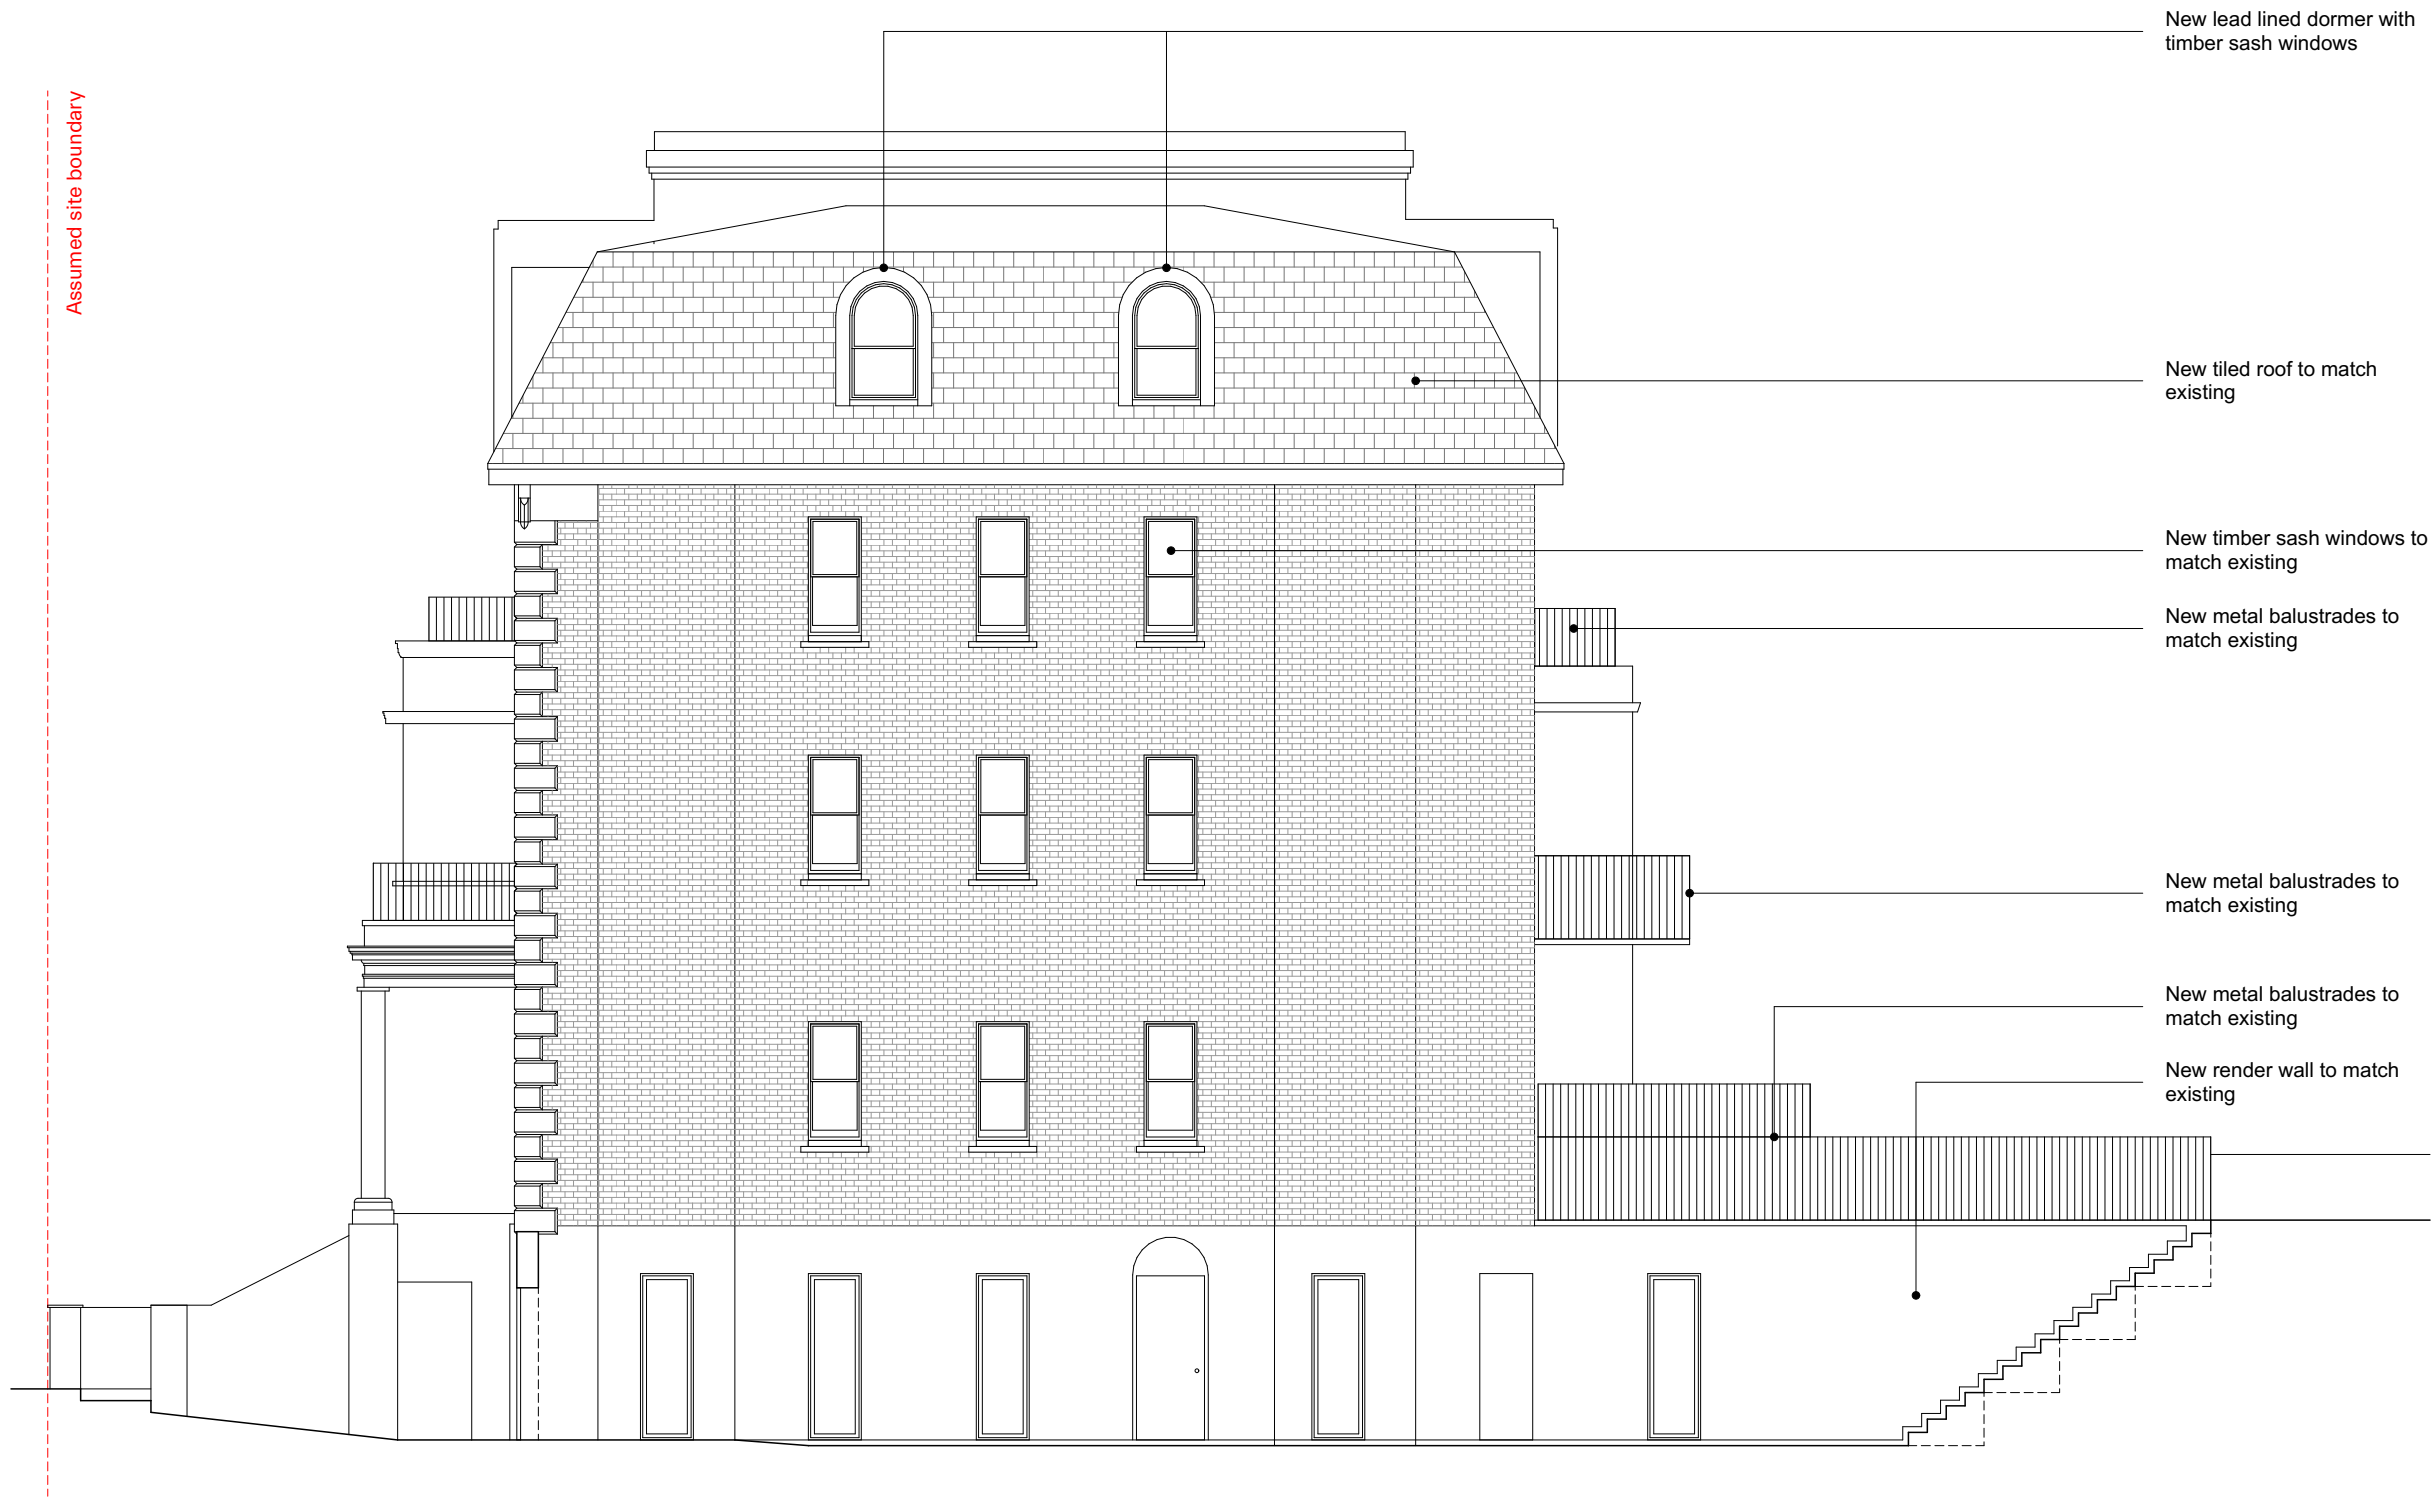

General Notes

 

0 1 2 5m

02	05/09/22	General update	CT	GB
01	28/01/22	Roof reconfiguration	GB	GB
Revision	Date	Description	Drawn	Check

PINZAUER

WWW.PINZAUER.COM

Project 5-7 Adamson Road Project number 007

Client
London & District
Investments Ltd

Drawing name East elevation Proposed Drawing number 25

Date	27/10/2021	Revision
Scale / Format	1:100 at A3	02
Drawn / Checked	GB / GB	Planning
Approved	GB	
CAD Reference	007_PL_200.pln	