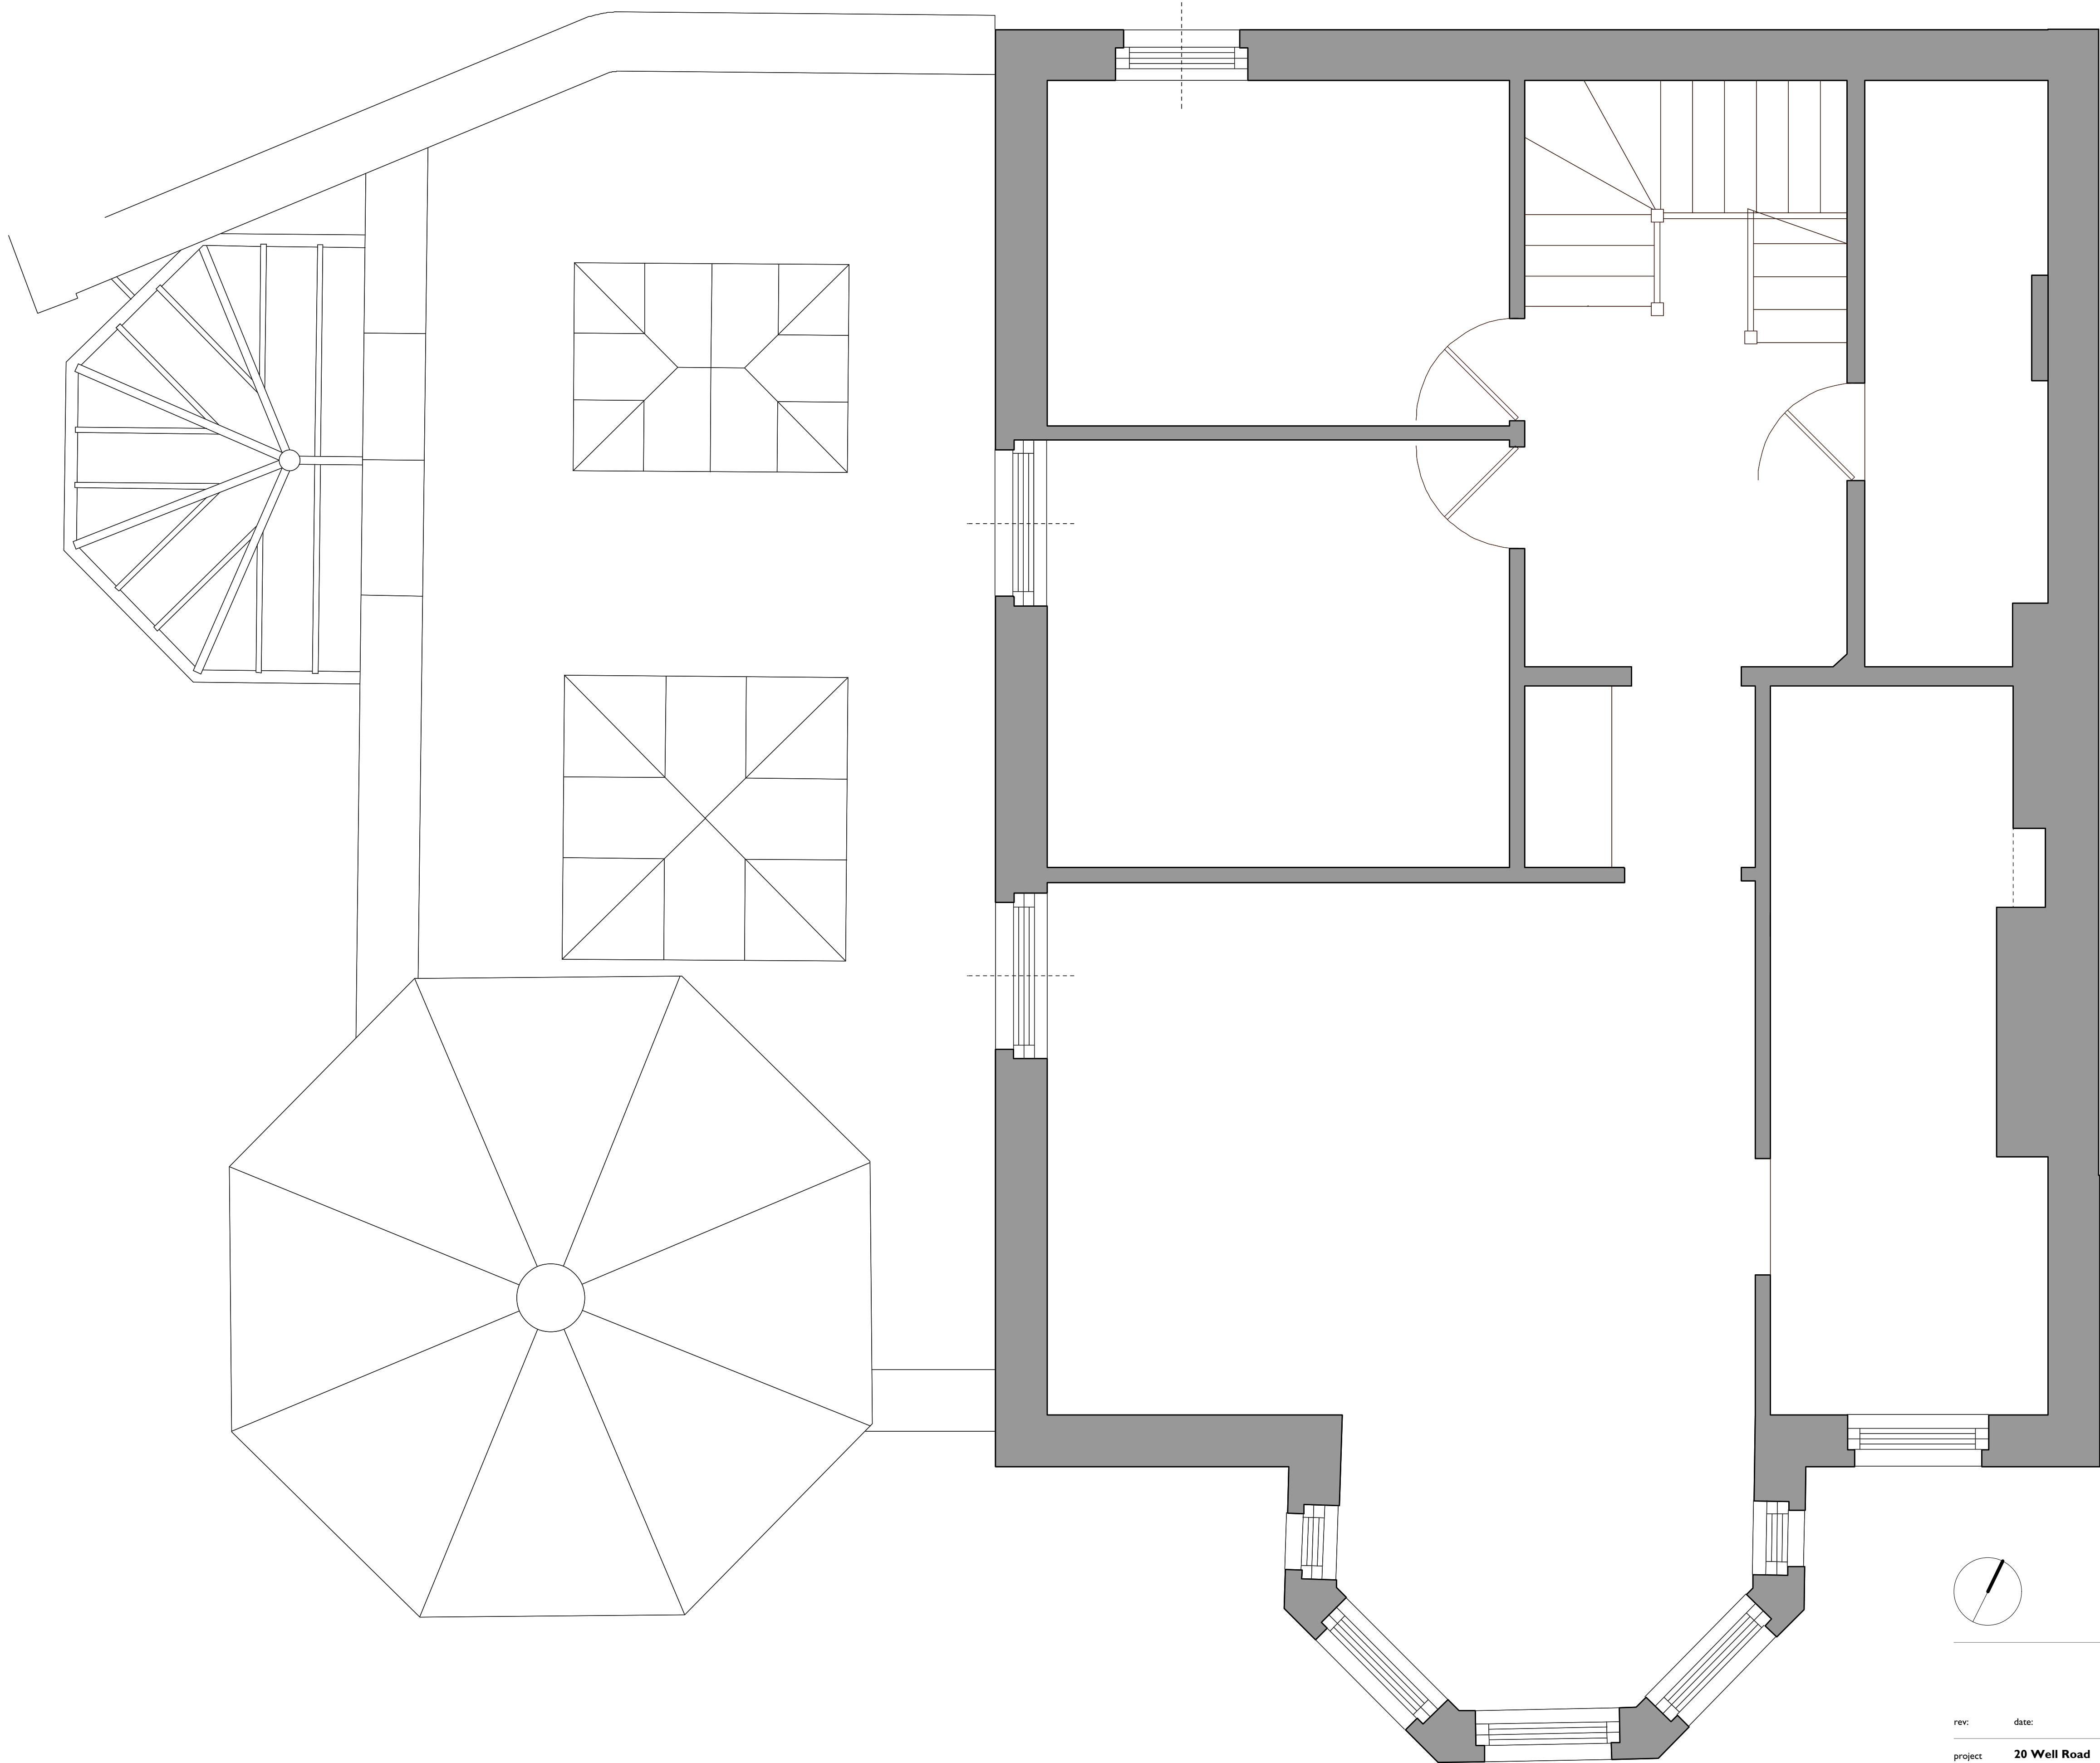


SCALE BAR 1:25 0m 0.5m 1m 1.5m 2m 2.5m

rev: date: notes:

project 20 Well Road
drawing Existing First Floor Plan
scale & size 1:25@A1
date

drawn by JH checked by PB

477 011
BAYNESANDMITCHELLARCHITECTS

Status PLANNING

SECOND FLOOR
28 POLAND STREET
LONDON W1F 8QP
020 7734 0538
info@baynesandmitchell.co.uk
www.baynesandmitchell.co.uk