
NOTE

THIS DRAWING IS TO BE READ IN CONJUNCTION WITH ALL OTHER RELEVANT DRAWINGS AND SPECIFICATIONS

THIS DRAWING HAS BEEN PREPARED FOR IDENTIFICATION PURPOSES ONLY, VERIFICATION OF DRAWN INFORMATION TO BE CARRIED OUT BY CONTRACTOR PRIOR TO OTHER USE. ALL DIMENSIONS TO BE CHECKED OI SITE, AND SUCH DIMENSIONS TO BE THE CONTRACTORS RESPONSIBILITY. DRAWING ERRORS AND OMISSIONS TO BE REPORTED TO THE CONTRACT ADMINISTRATOR.

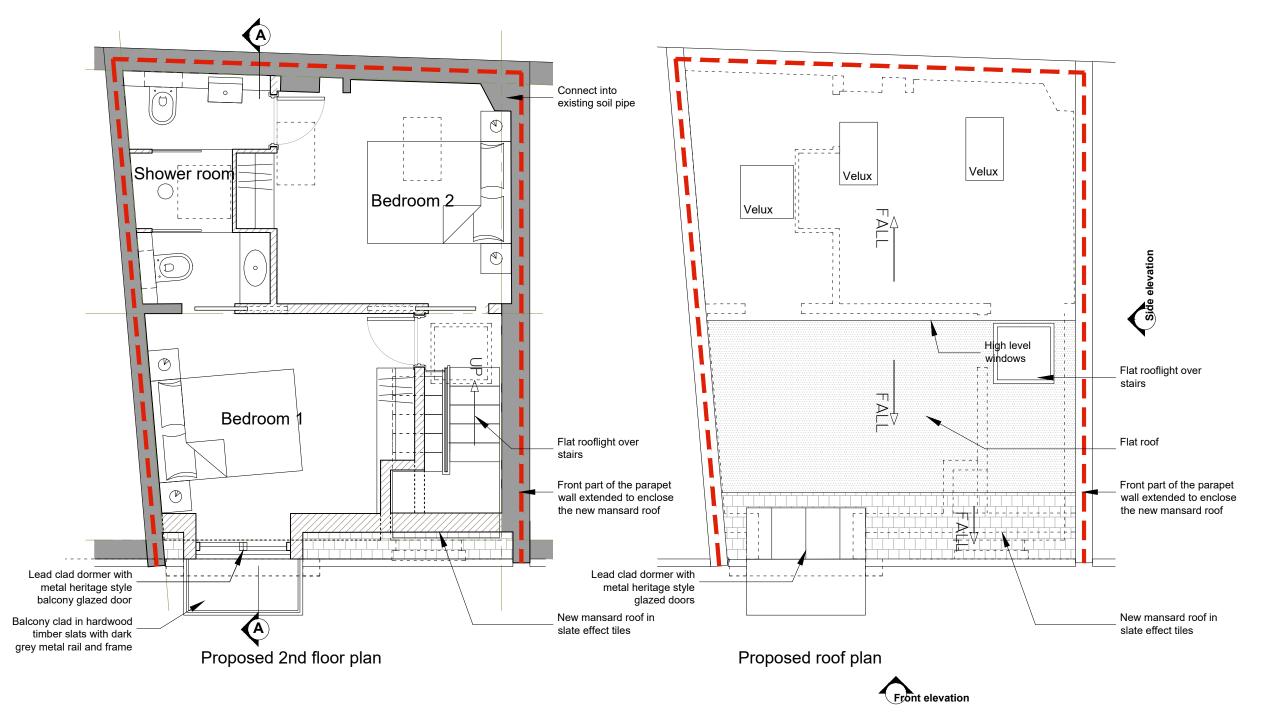

Balcony reinstated	24/10/22
REVISION	DATE

Evelegh Designs

rupert@eveleghdesigns.co.uk jocelyn@eveleghdesigns.co.uk tel 07722 830254

project 6 EGLON MEWS London NW1			21/09
drawing PROPOSED 2nd FLOOR and ROOF PLANS			GA 101
scale 1:50@A3	date 18.05.21	drawn RE	checked JLE

