



NOTE
 THIS DRAWING IS TO BE READ IN CONJUNCTION WITH ALL OTHER RELEVANT DRAWINGS AND SPECIFICATIONS
 THIS DRAWING HAS BEEN PREPARED FOR IDENTIFICATION PURPOSES ONLY. VERIFICATION OF DRAWN INFORMATION TO BE CARRIED OUT BY CONTRACTOR PRIOR TO OTHER USE. ALL DIMENSIONS TO BE CHECKED ON SITE, AND SUCH DIMENSIONS TO BE THE CONTRACTORS RESPONSIBILITY. DRAWING ERRORS AND OMISSIONS TO BE REPORTED TO THE CONTRACT ADMINISTRATOR.

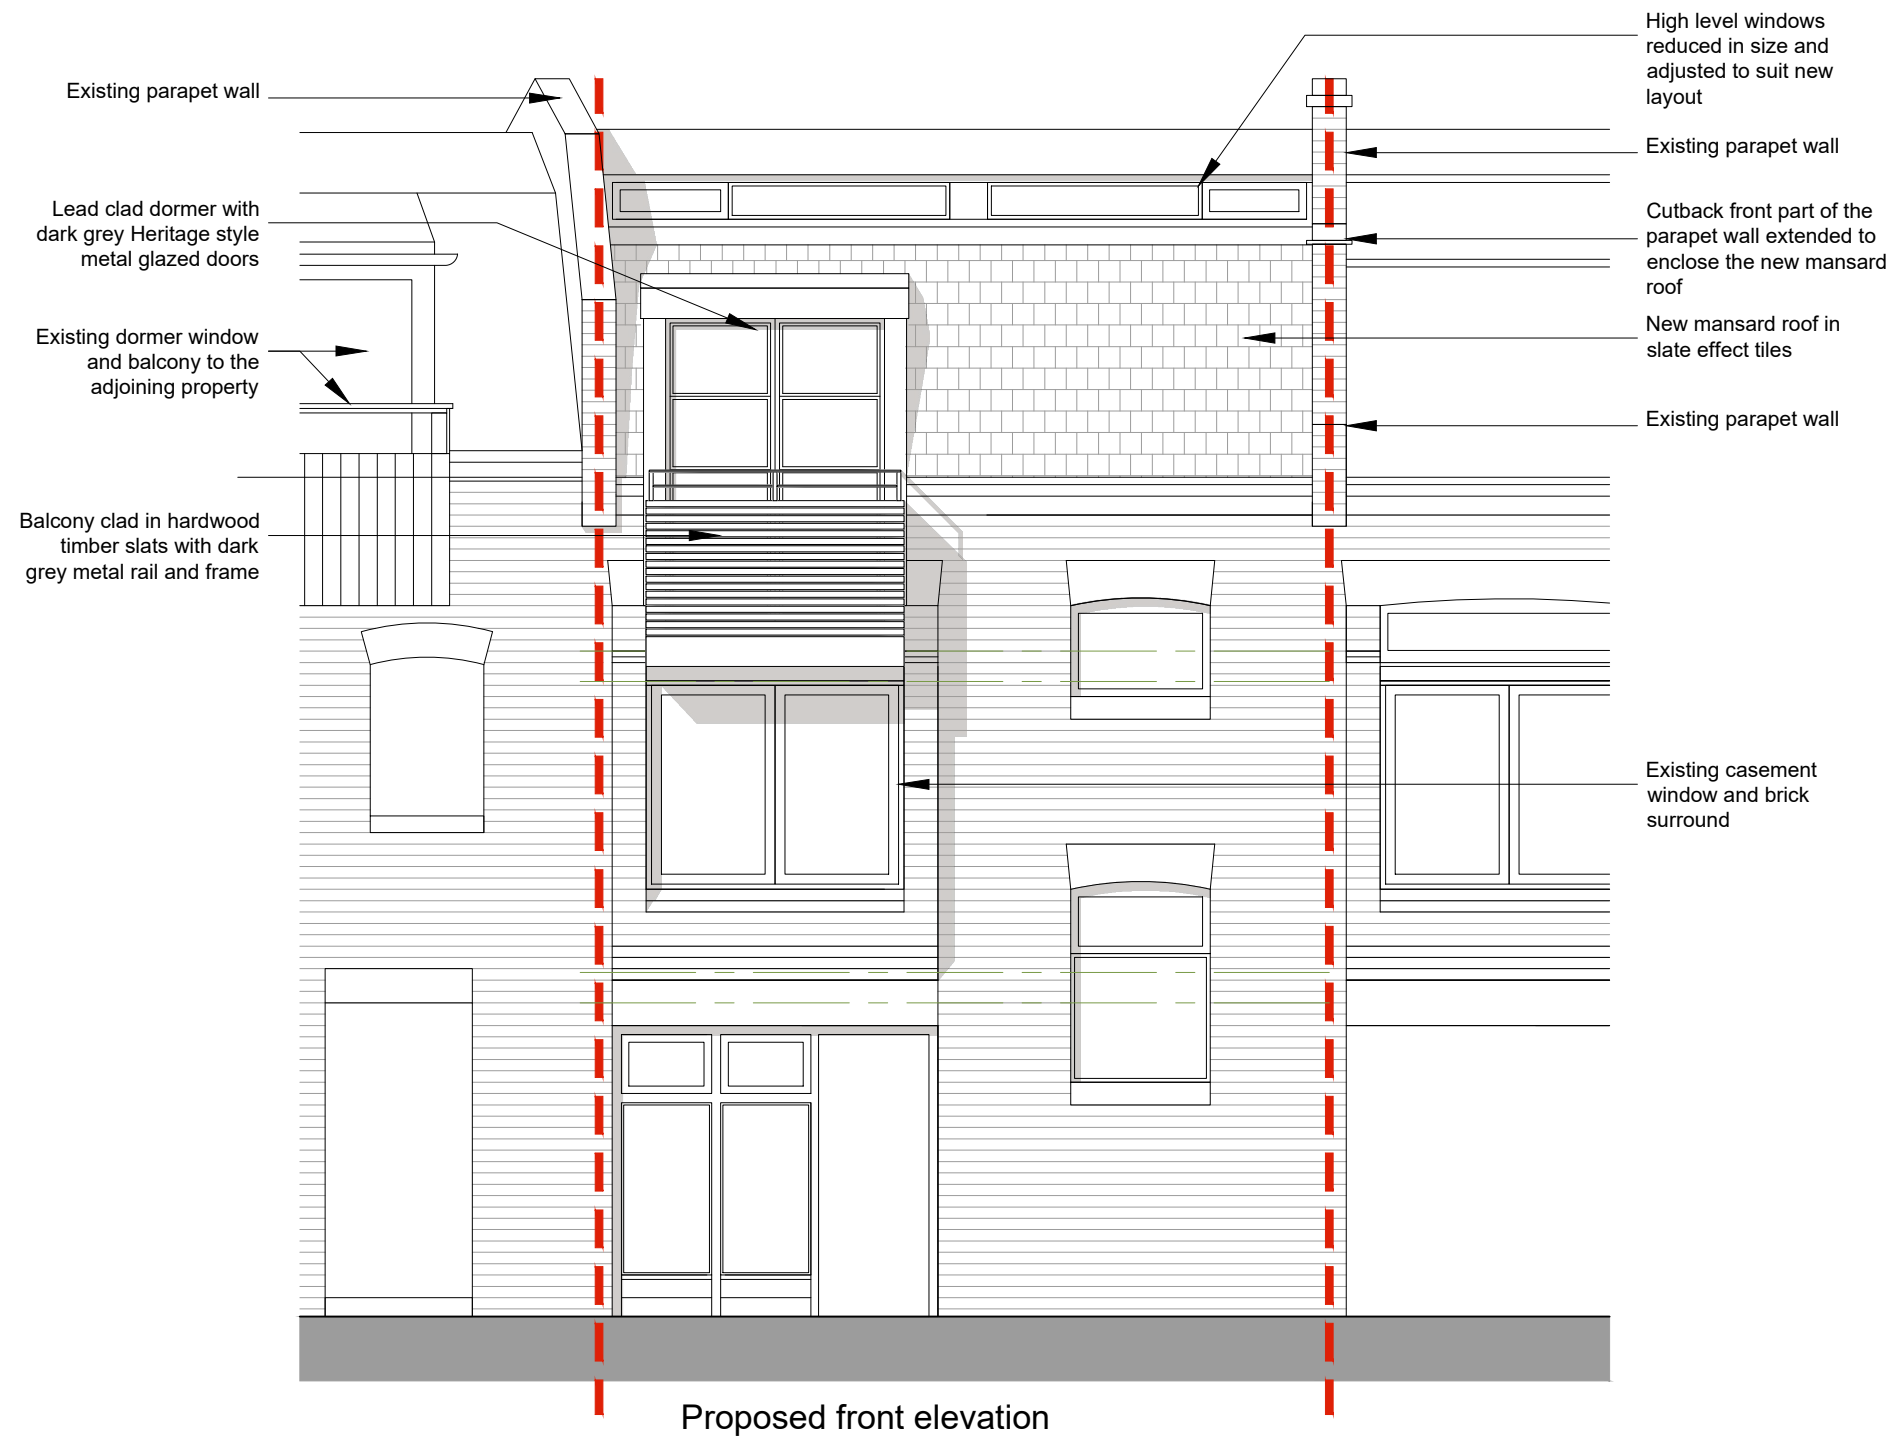

Balcony reinstated	24/10/22
REVISION	DATE

Evelegh Designs

rupert@eveleghdesigns.co.uk			
jocelyn@eveleghdesigns.co.uk			
tel 07722 830254			
project	6 EGLON MEWS	no	21/09
London NW1			
drawing	PROPOSED FRONT ELEVATION	no	GA 102
scale	1:50@A3	date	18.05.21
drawn	RE	checked	JLE

 

PLANNING