




existing rear elevation

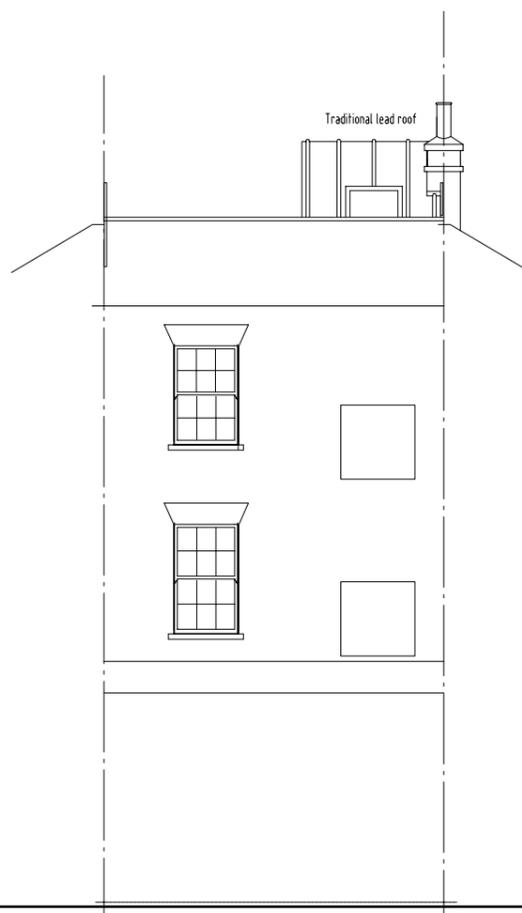


proposed rear elevation

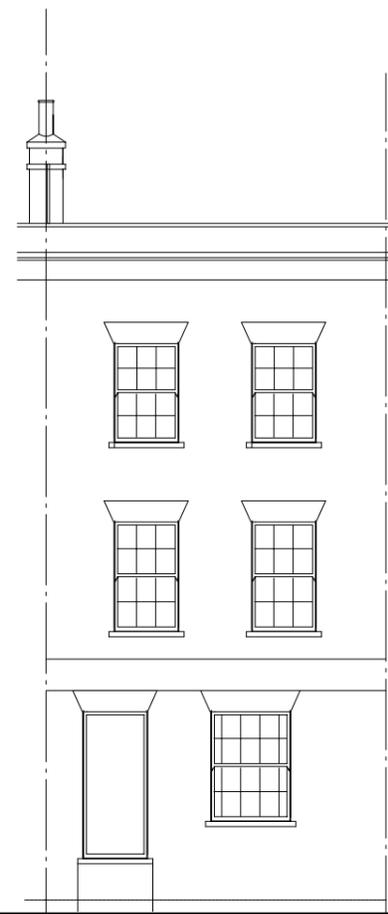


existing front elevation

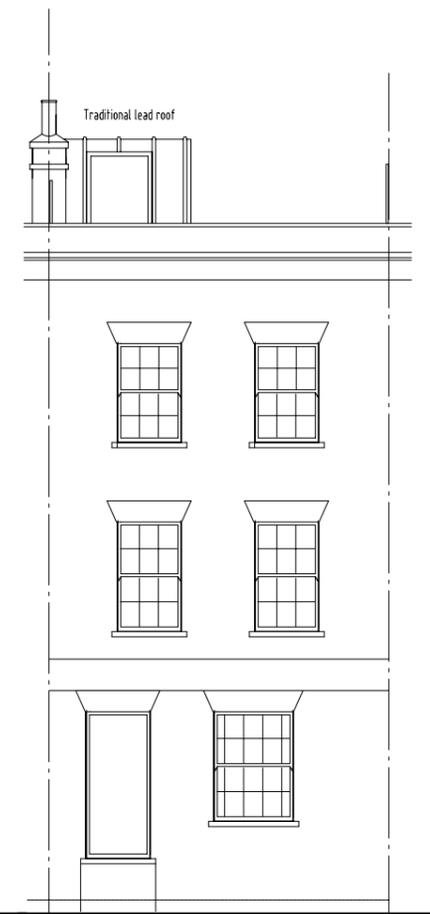


proposed front elevation

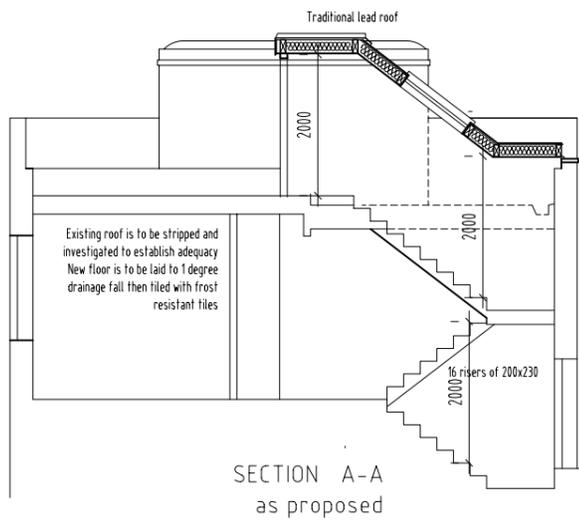

SECTION A-A  
as proposed

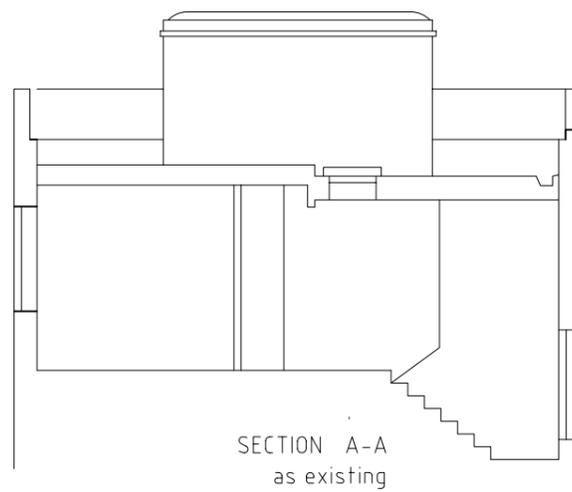

SECTION A-A  
as existing

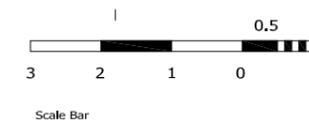

Plan Design UK  
Architectural Planning & structural Design  
25 Falknouth Avenue, London E4 9QN-Tel: (020) 85231078

Project:  
47 Carol Street, NW1 0HT

Drawing Title:  
Conversion of flat roof into  
Roof terrace&access staircase  
Elevations/Sections

Scale: 1:100 Date: June-2011

Drawing No: N-RT969/1 Date: