




existing first floor plan

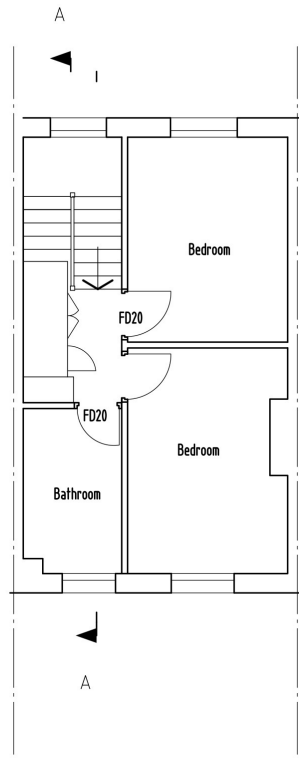


existing second floor plan

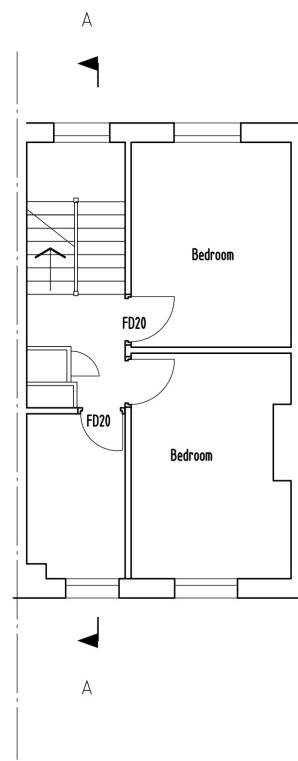

proposed second floor plan

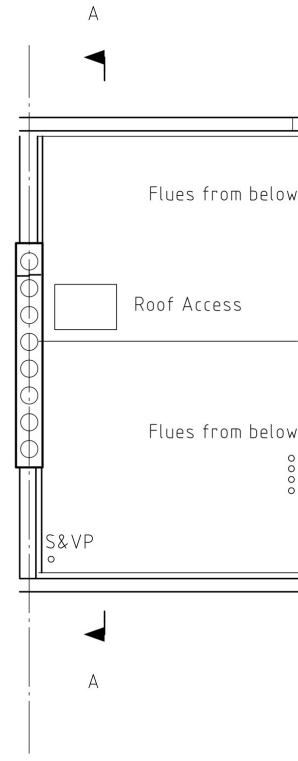


existing third floor plan

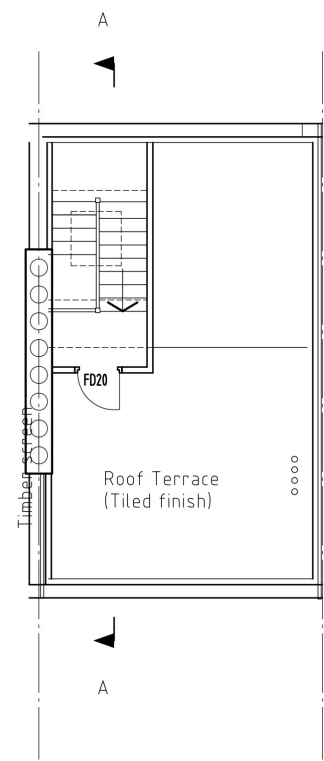


proposed third floor plan

access at G.F

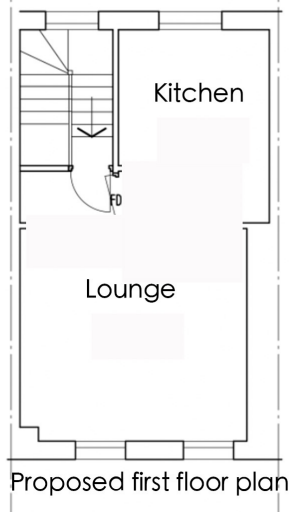

Proposed first floor plan

 

Plan Design UK
Architectural Planning & structural Design
25 Fitzmose Avenue, London E4 9GN Tel: (020) 86231074

Project
47 Carol Street, NW1 0HT

Drawing Title
Conversion of flat roof into
Roof terrace&access staircase
Plan

Scale: 1:100 Date: OCT 2022

Drawing No: N-RT969 Date: