




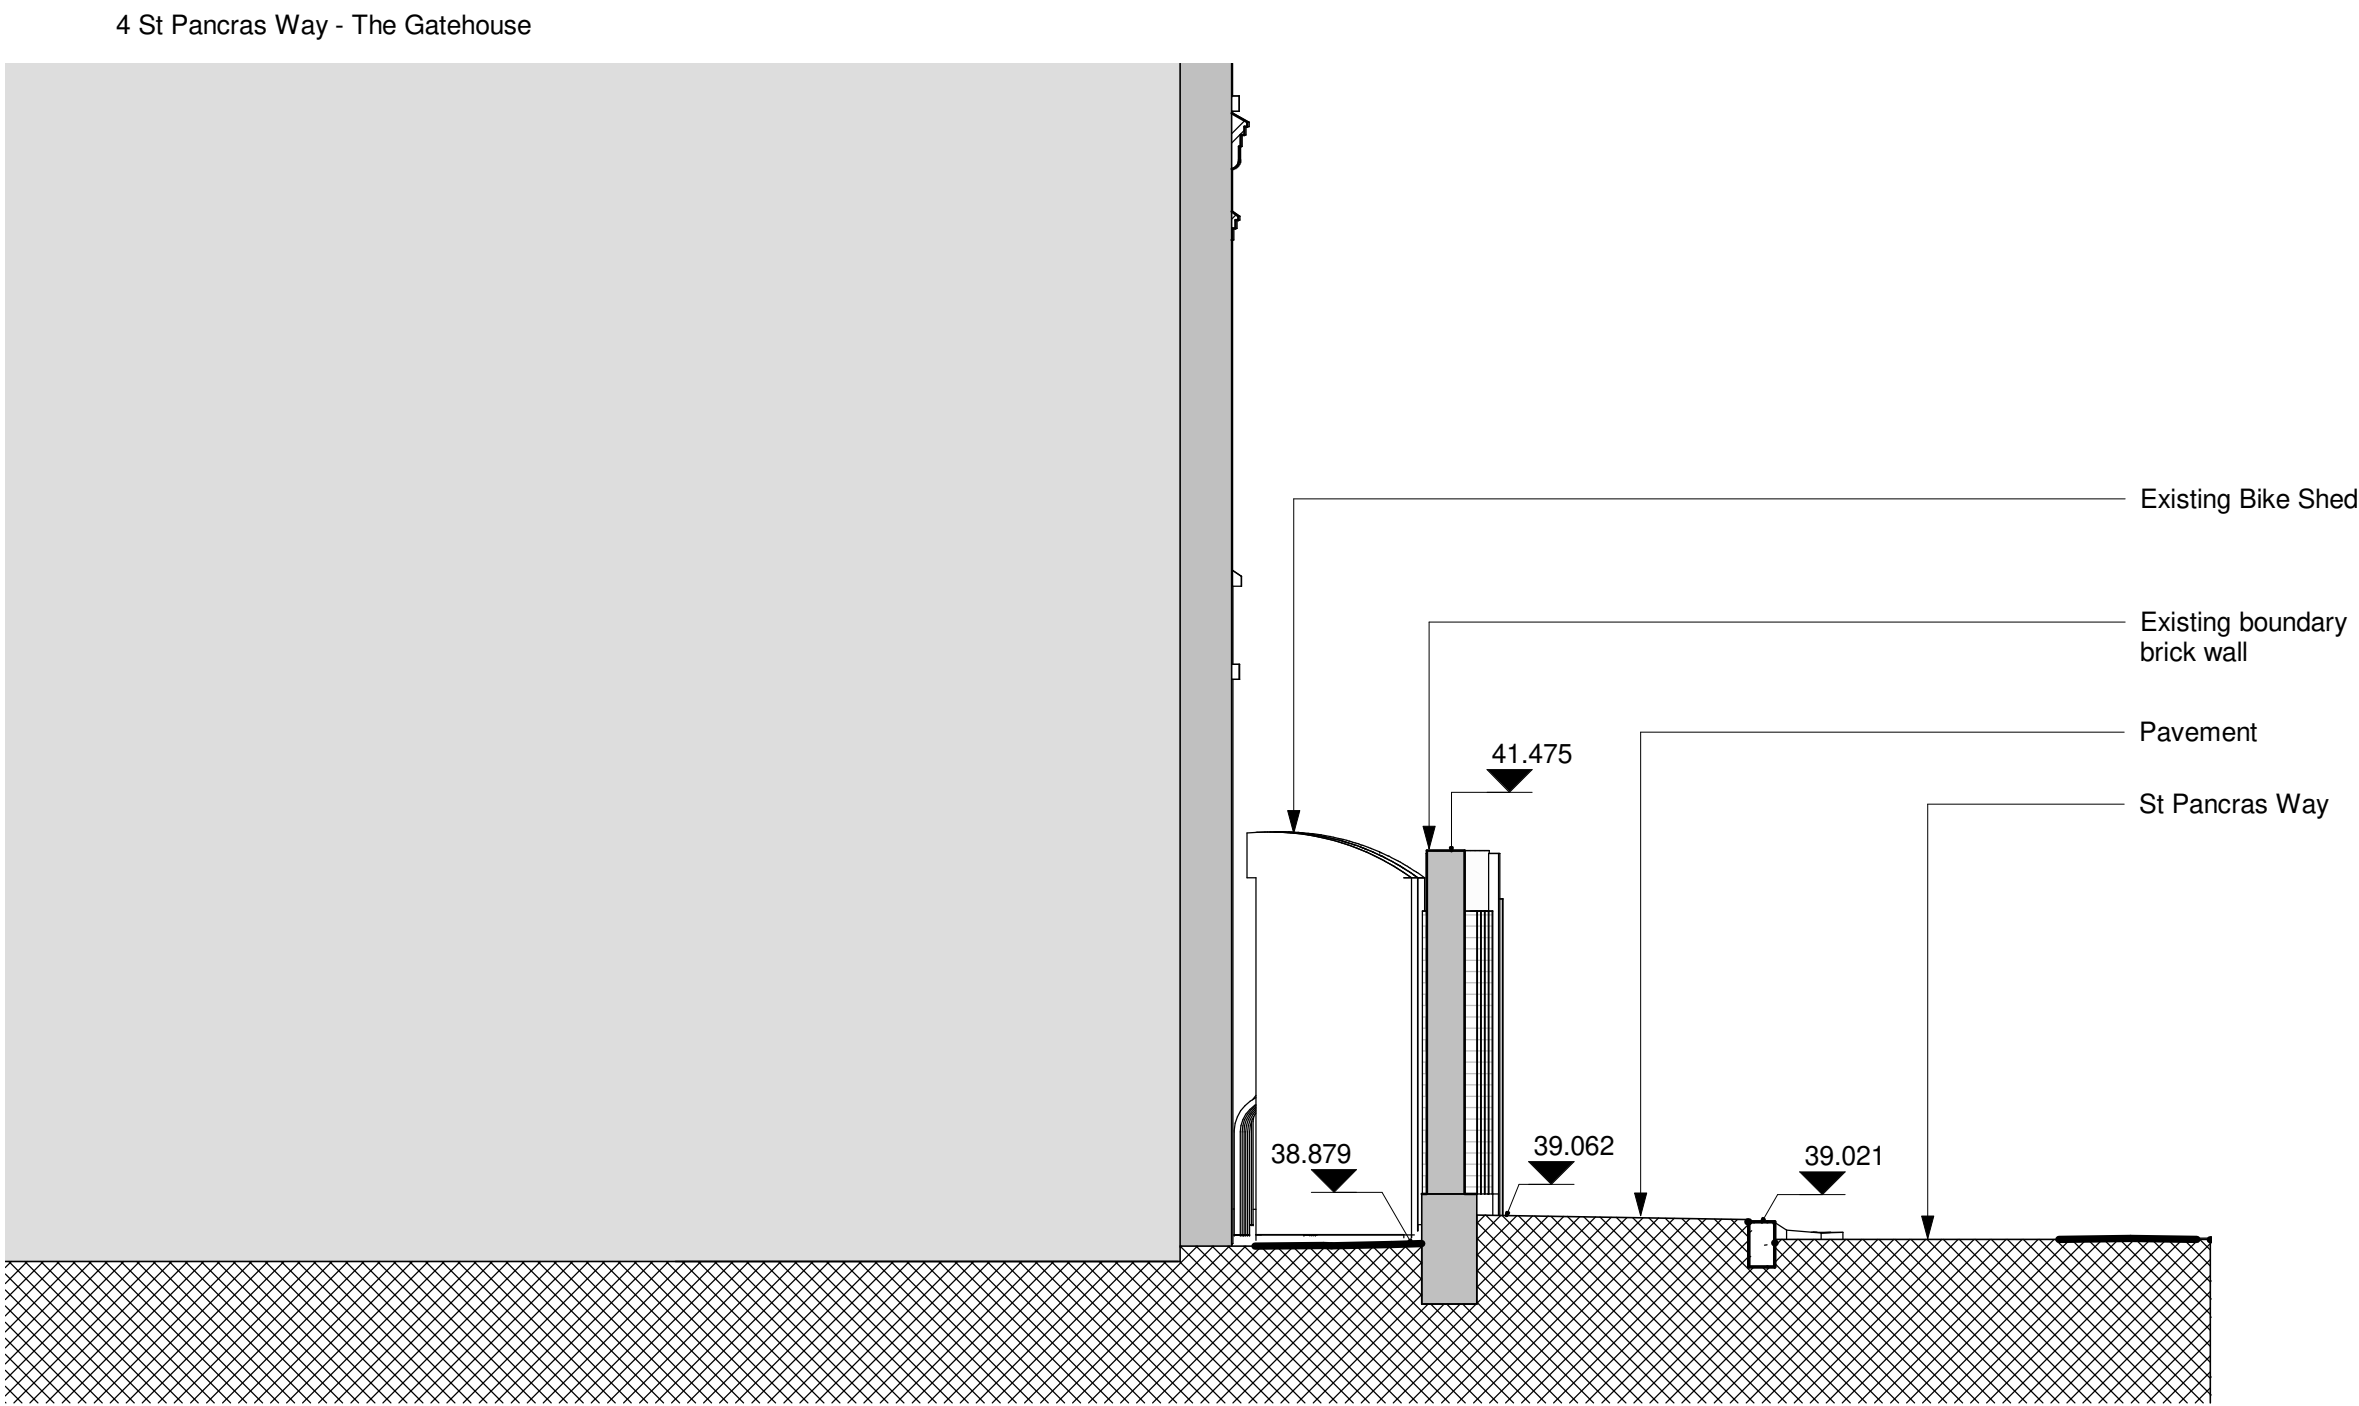


North Elevation - Existing

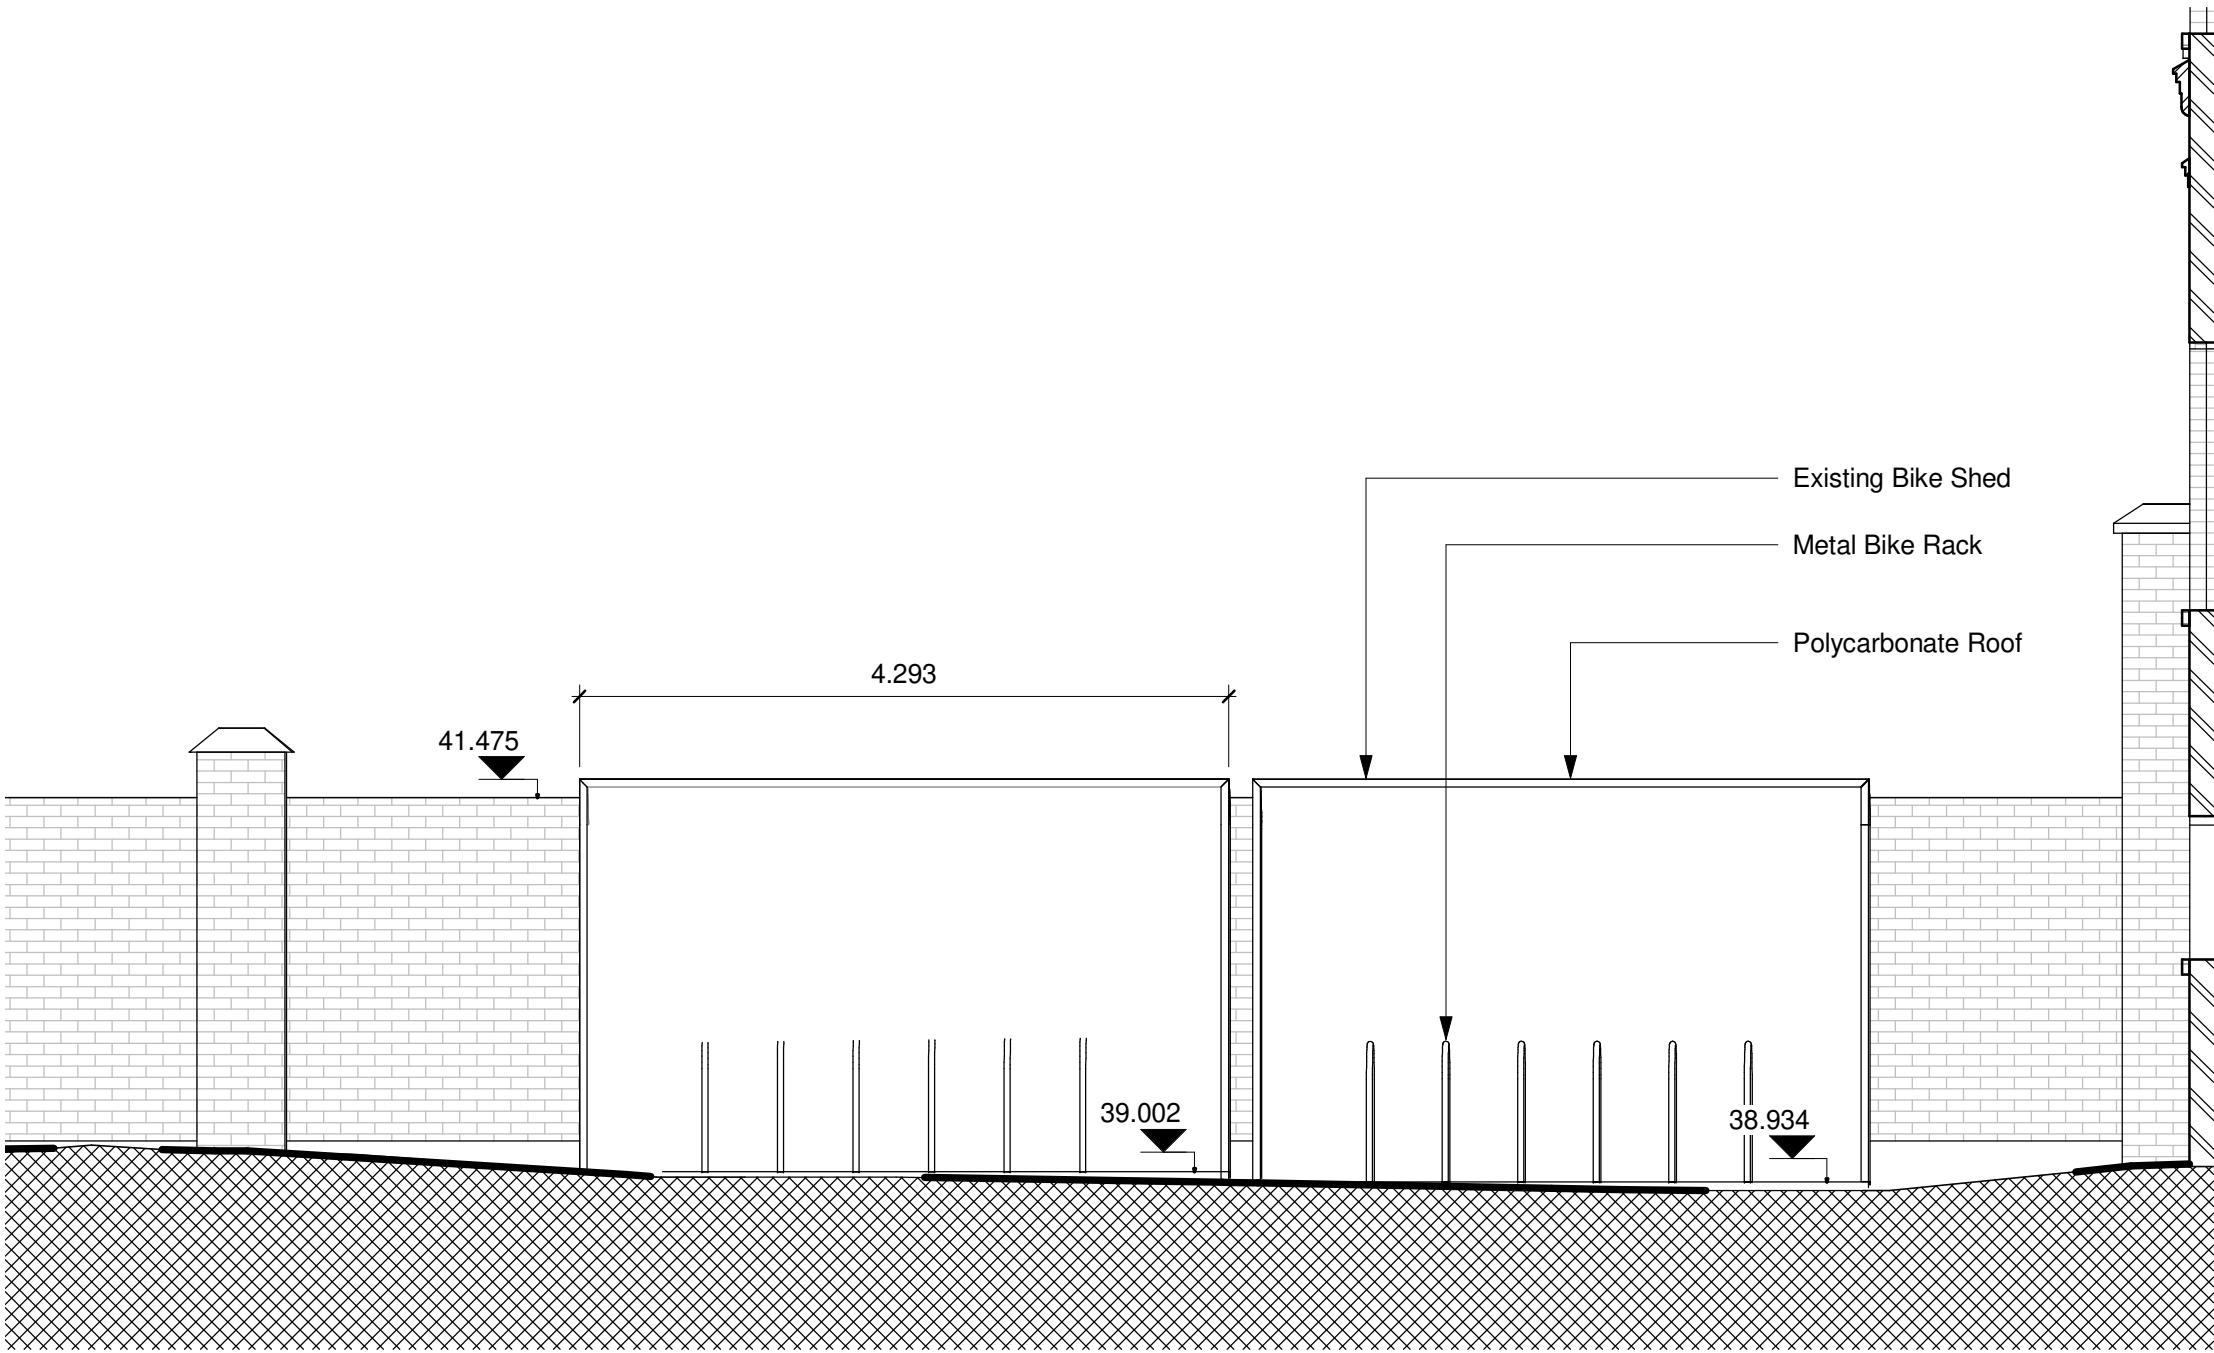


East Elevation - Existing

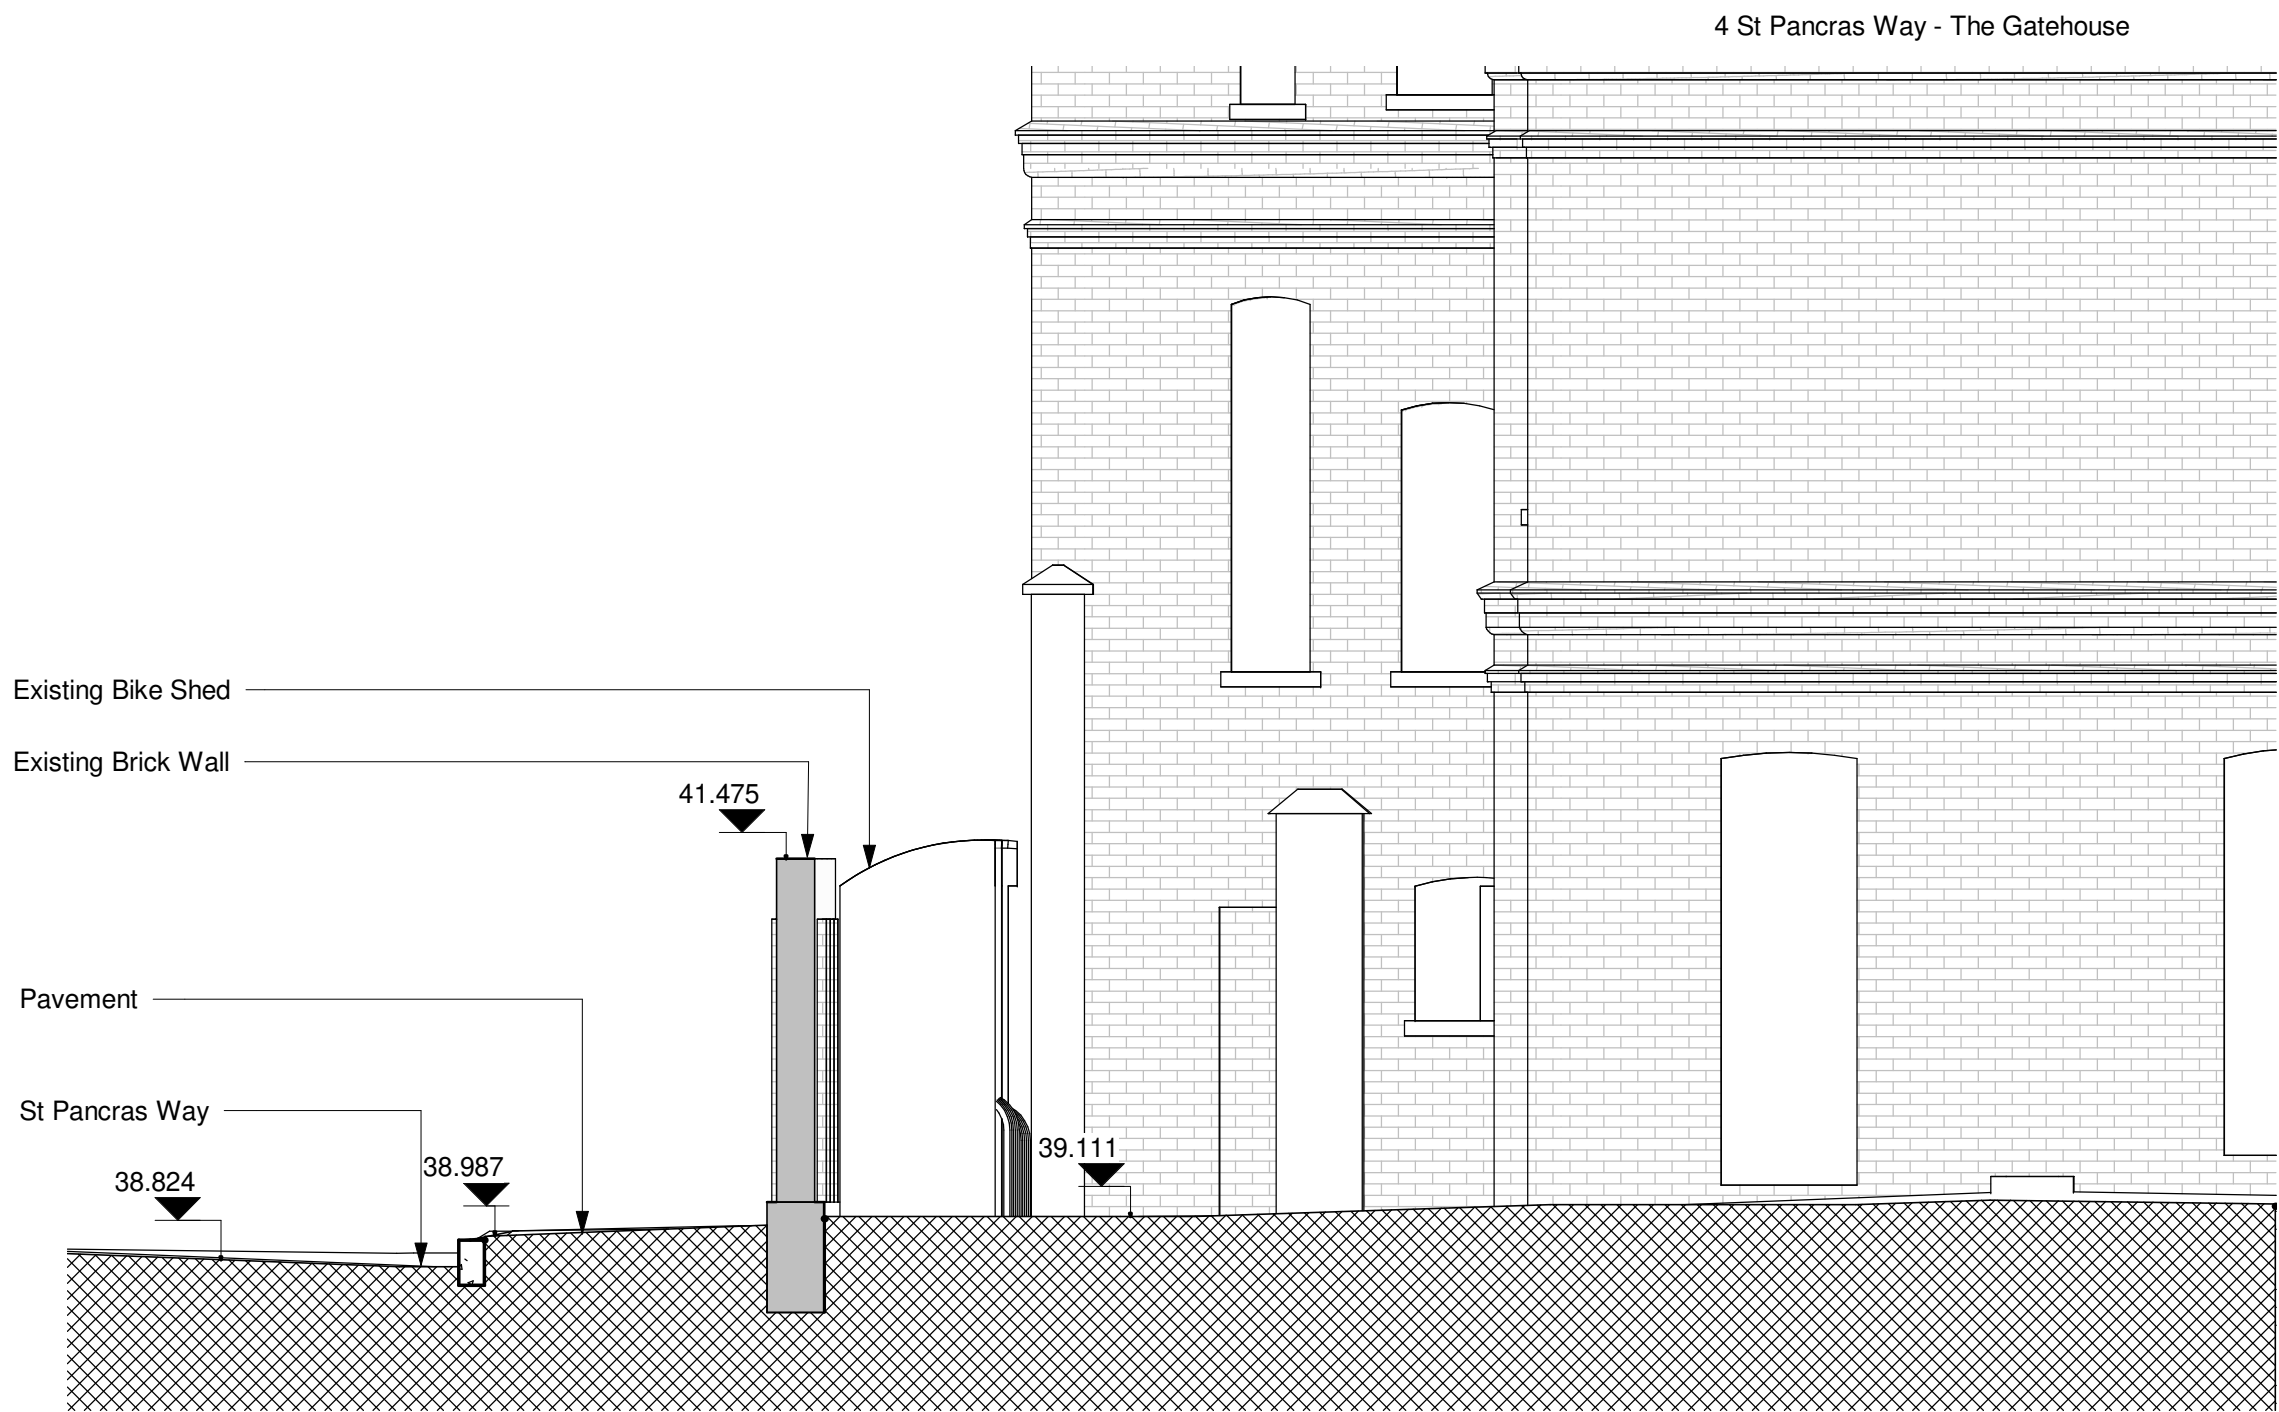

South Elevation - Existing

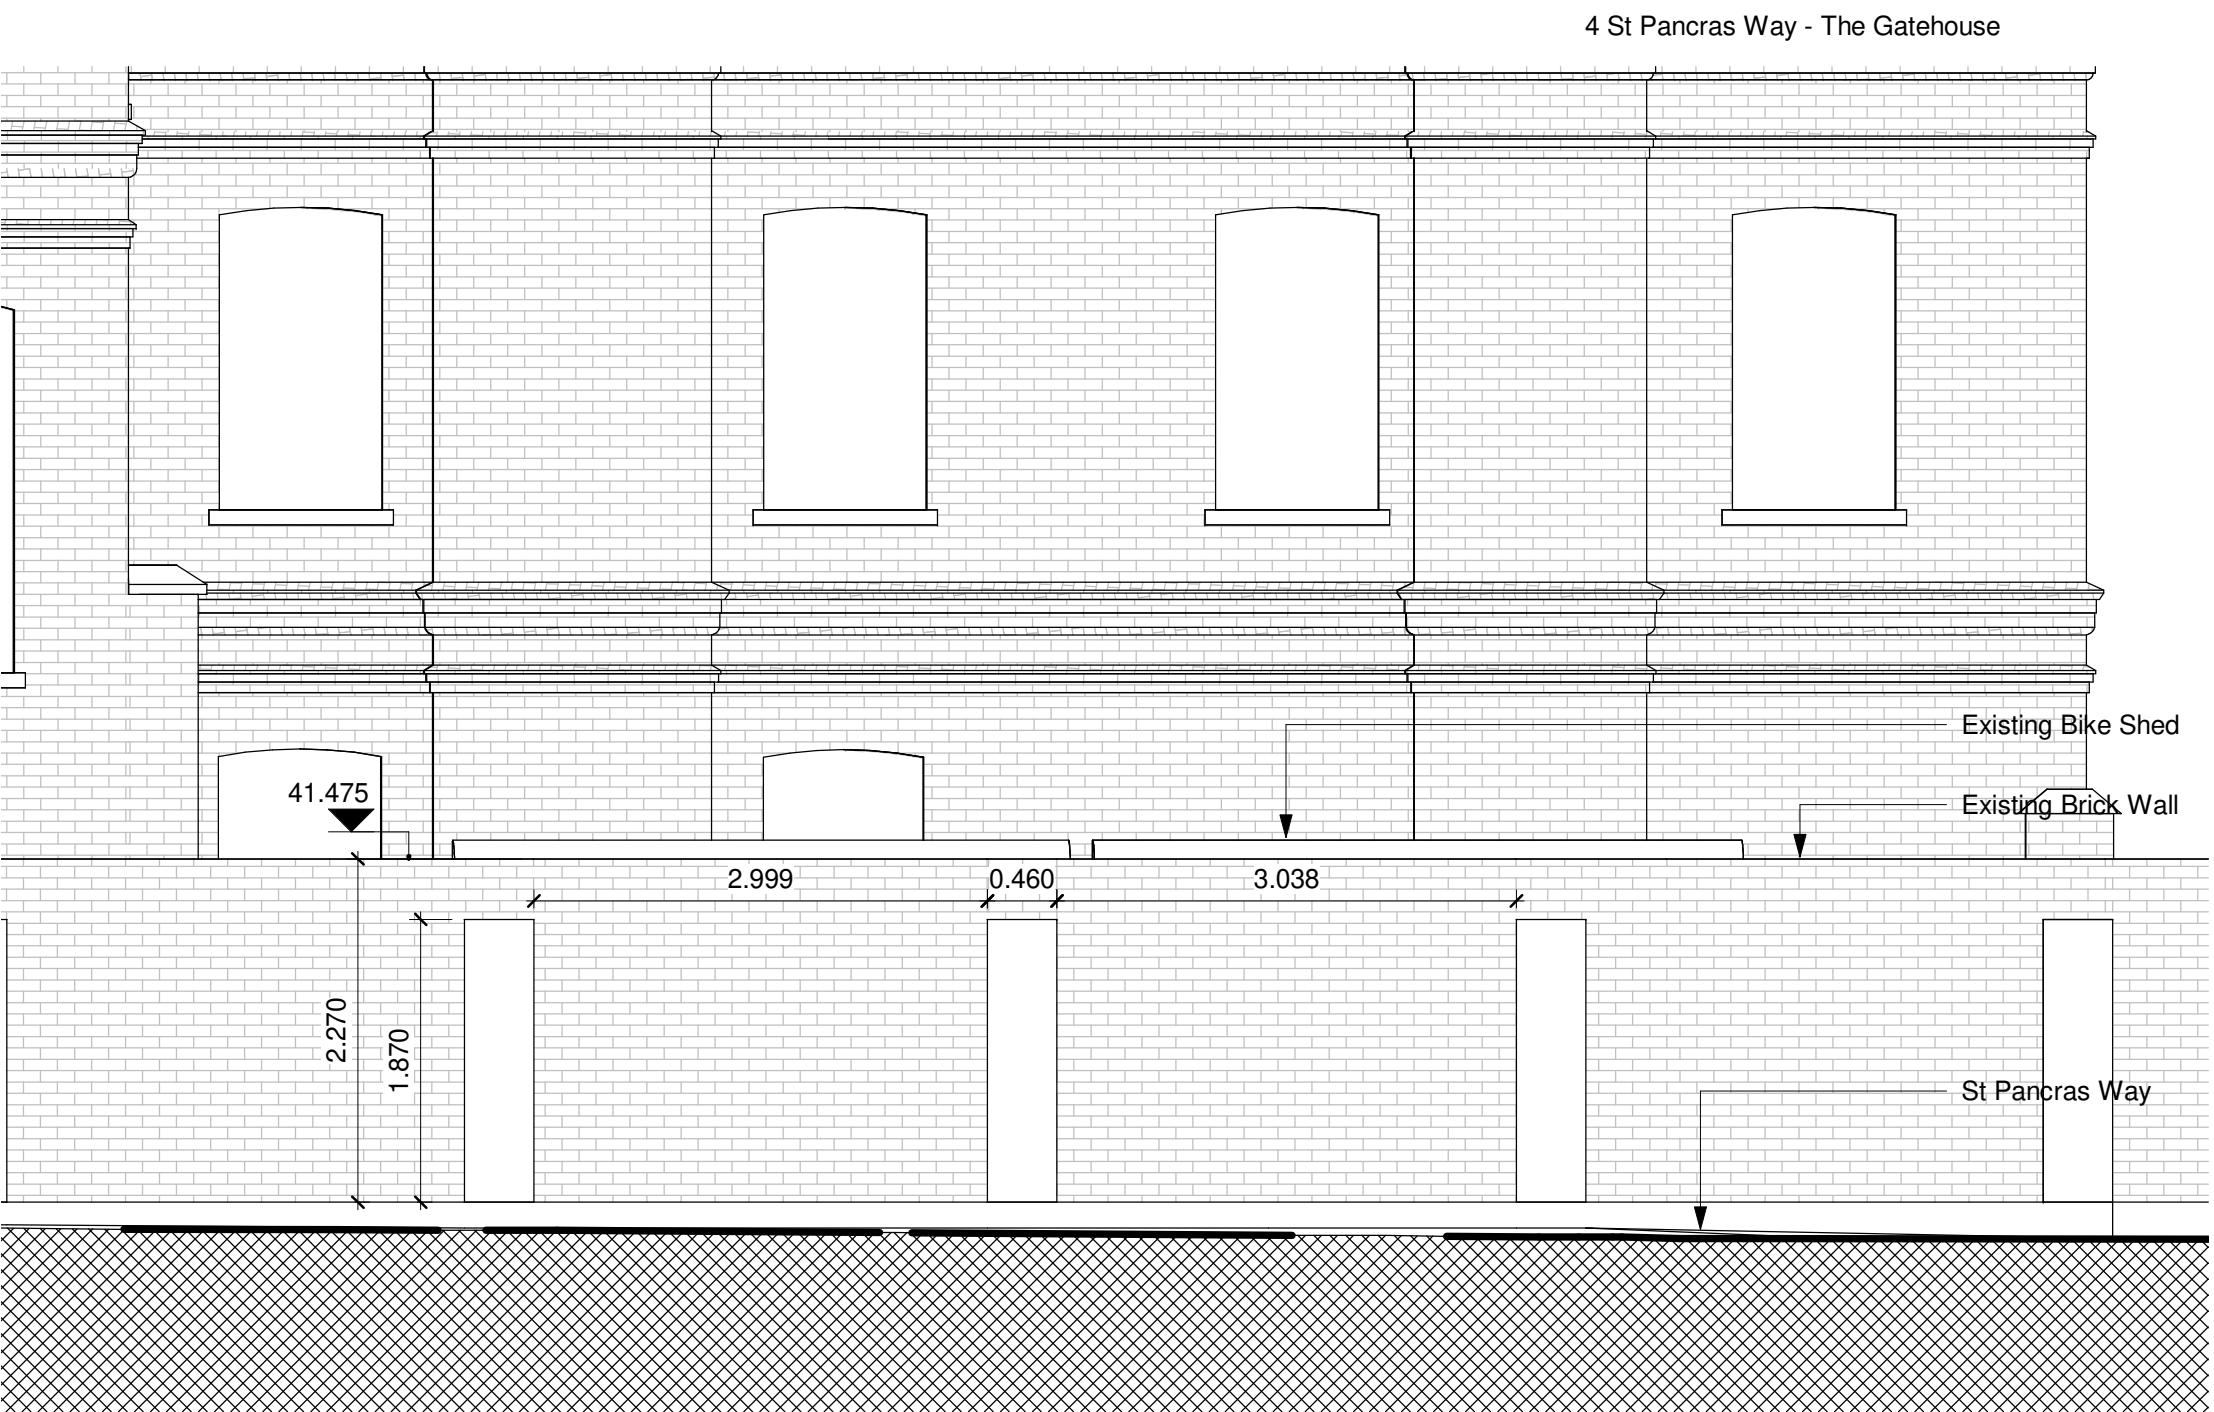

West Elevation - Existing

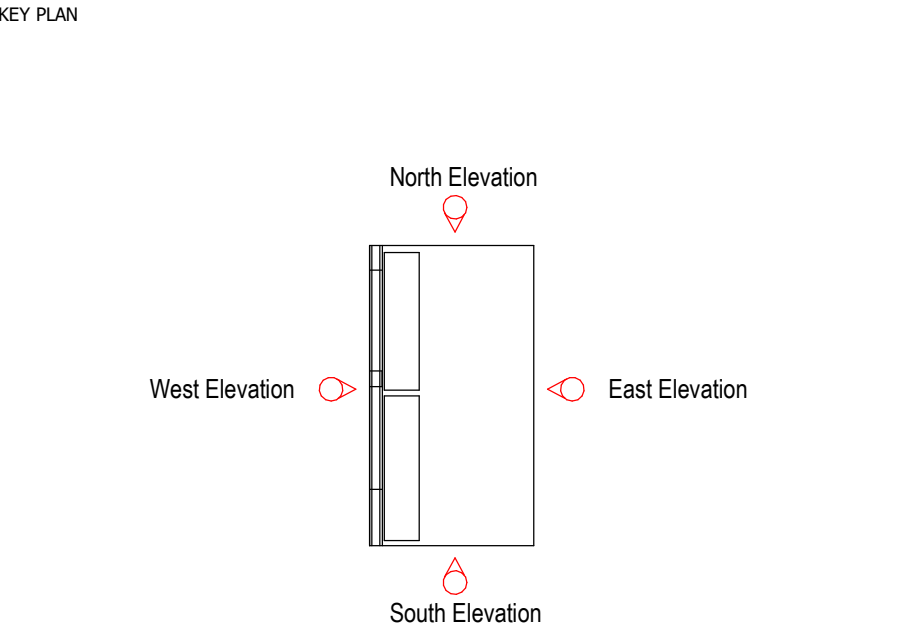

LINKED MODEL SCHEDULE

DS	P02	2022-10-07	Updated Titles + Drawing	EPJ - WY
DS	P01	2022-09-26	First issue for substation planning submission	EPJ - WY
STATUS	REVISION	DATE	DESCRIPTION	DRW - CHK - APP

MAIN CONTRACTOR

Bouygues UK

Bouygues UK
Becket House
1 Lambeth Palace Rd
Lambeth, London SE1 7EU
Tel: 020 7401 0020

CLIENT

Oriel
Creating the centre for
advancing eye health

ORIGINATOR

**Intelligence
Buildings
Infrastructure**


ORIGINATOR REFERENCE 127091

PROJECT NAME Oriel


DRAWING TITLE
Existing Elevations, External Works, Temporary
Substation Location

SCALE @A1	PROJECT STAGE	D5 - Suitable for Planning Application	REVISION
1 : 50	RIBA 4		P02


DRAWING NUMBER
ORL-IBI-EX-LG-DEV-A-101001

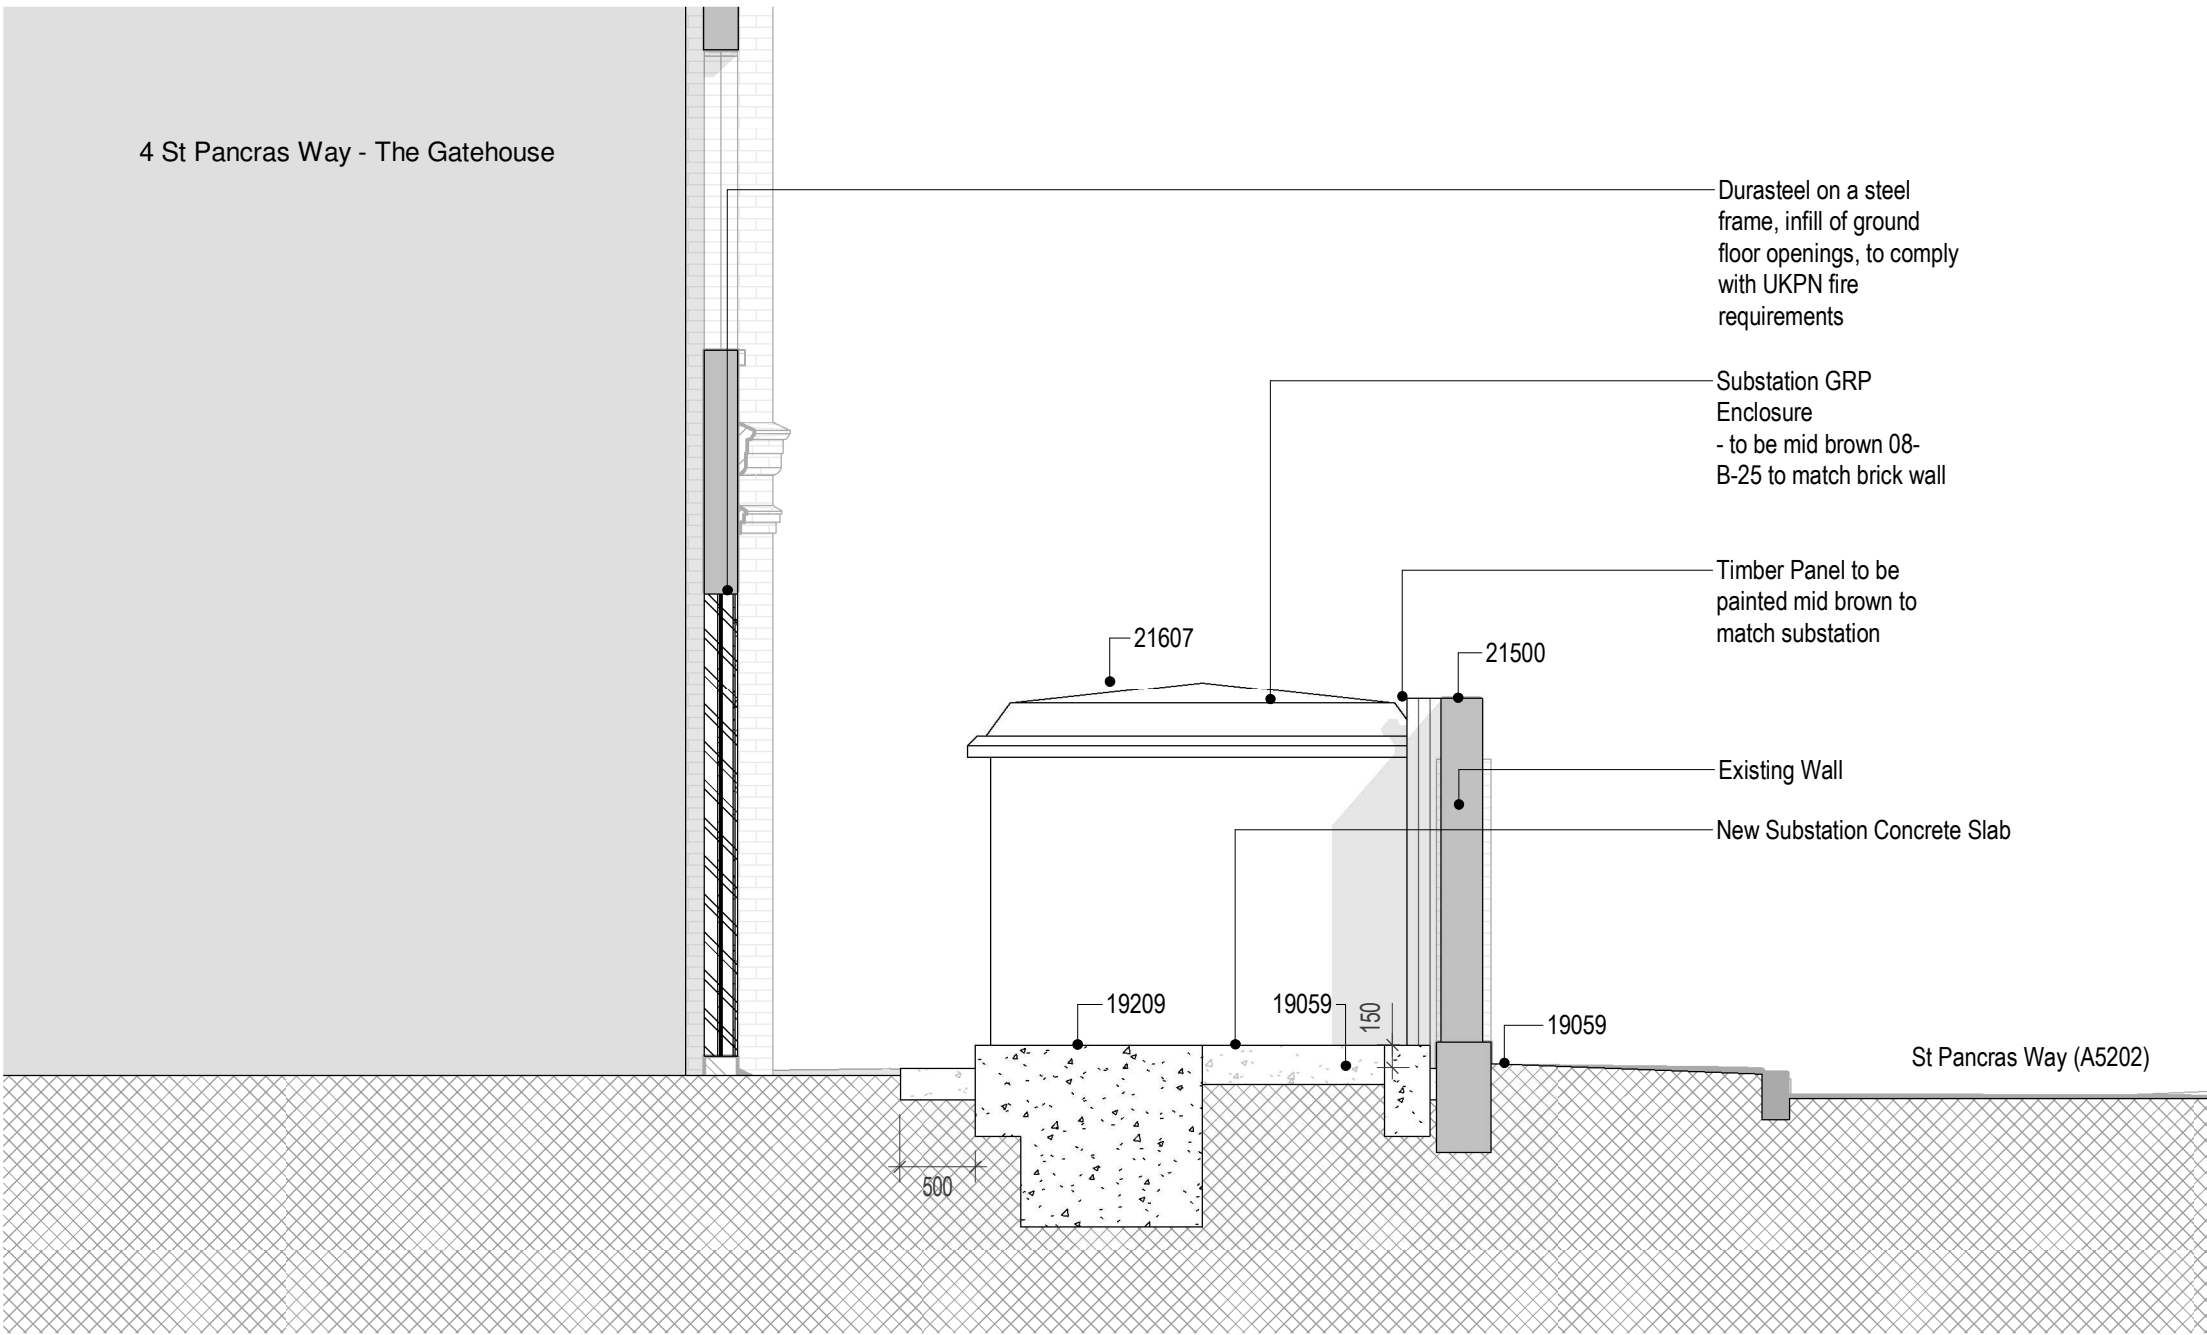


Proposed Elevations - North

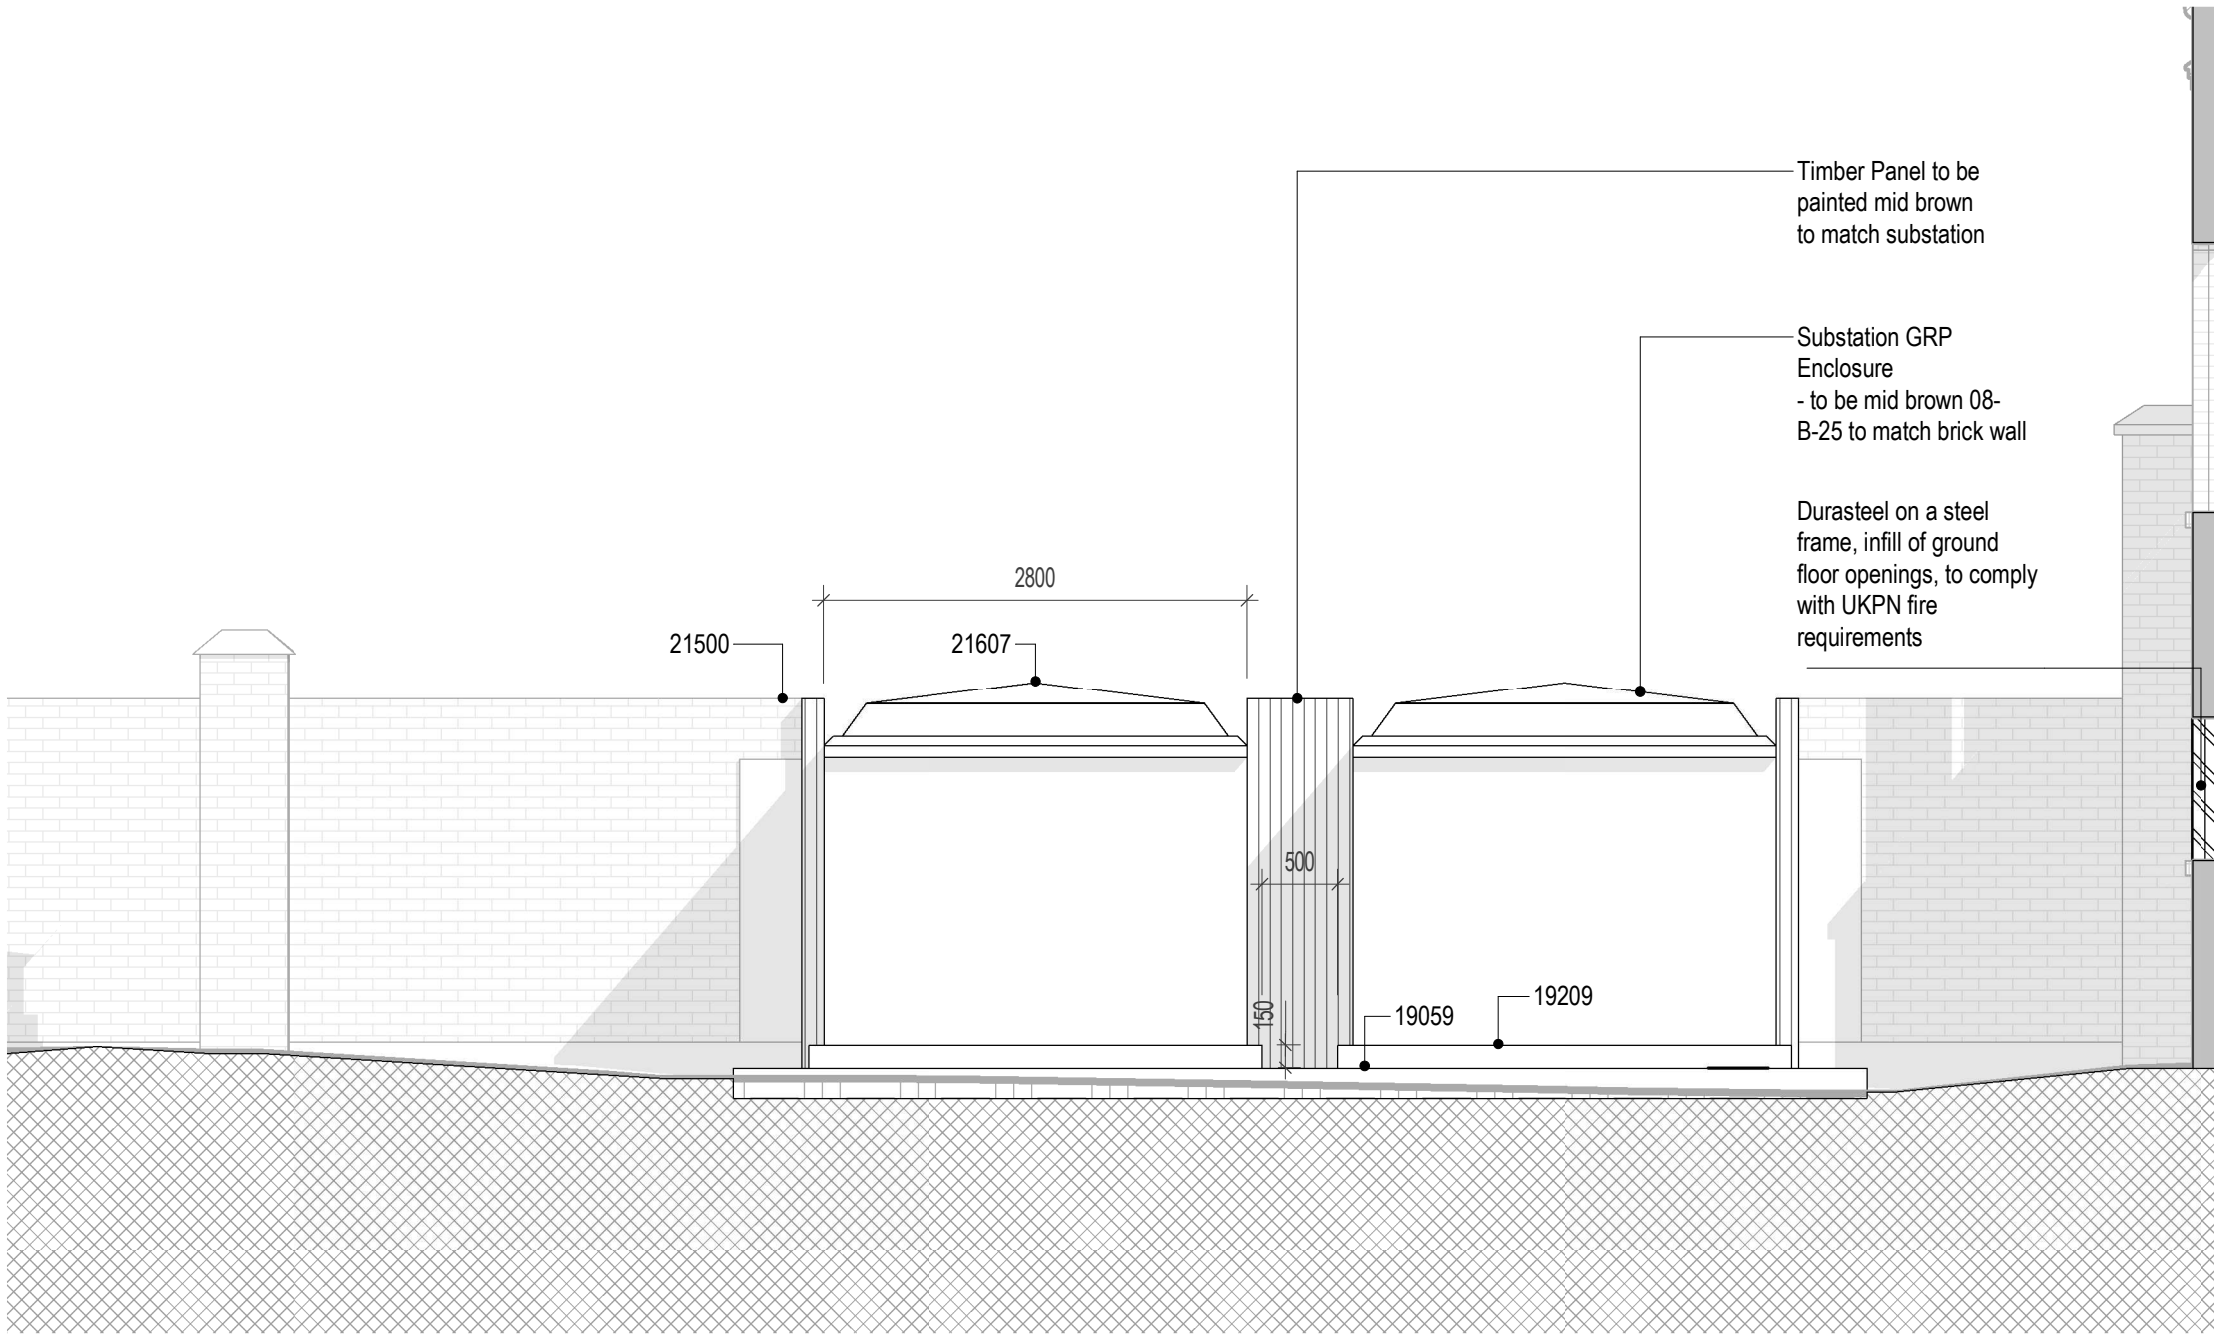


Proposed Elevations - East

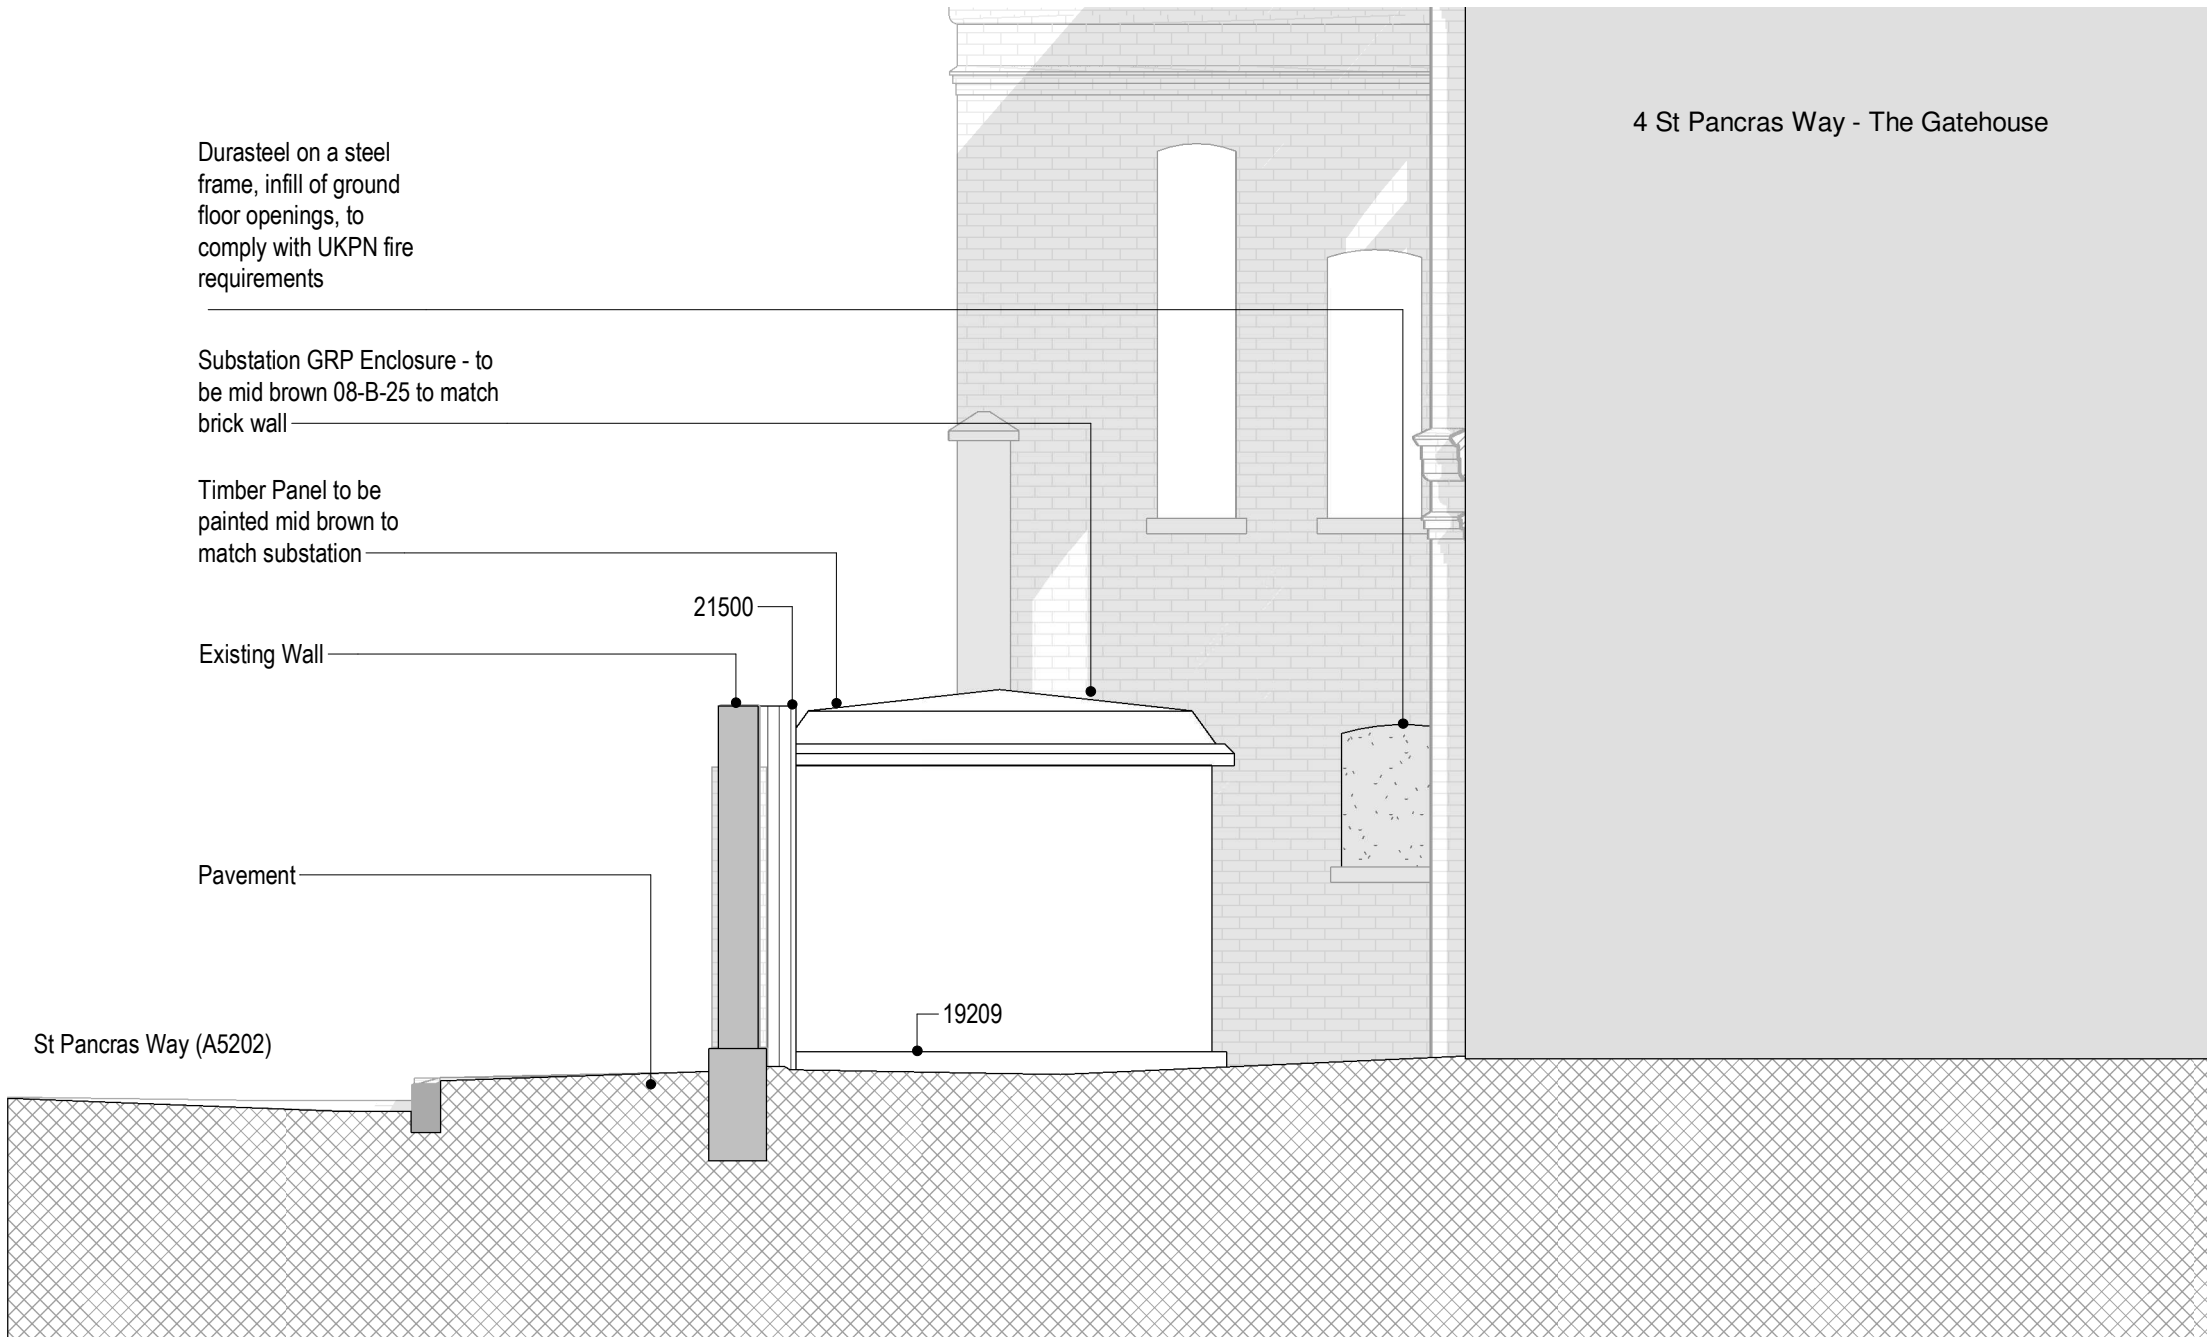

Proposed Elevations - South

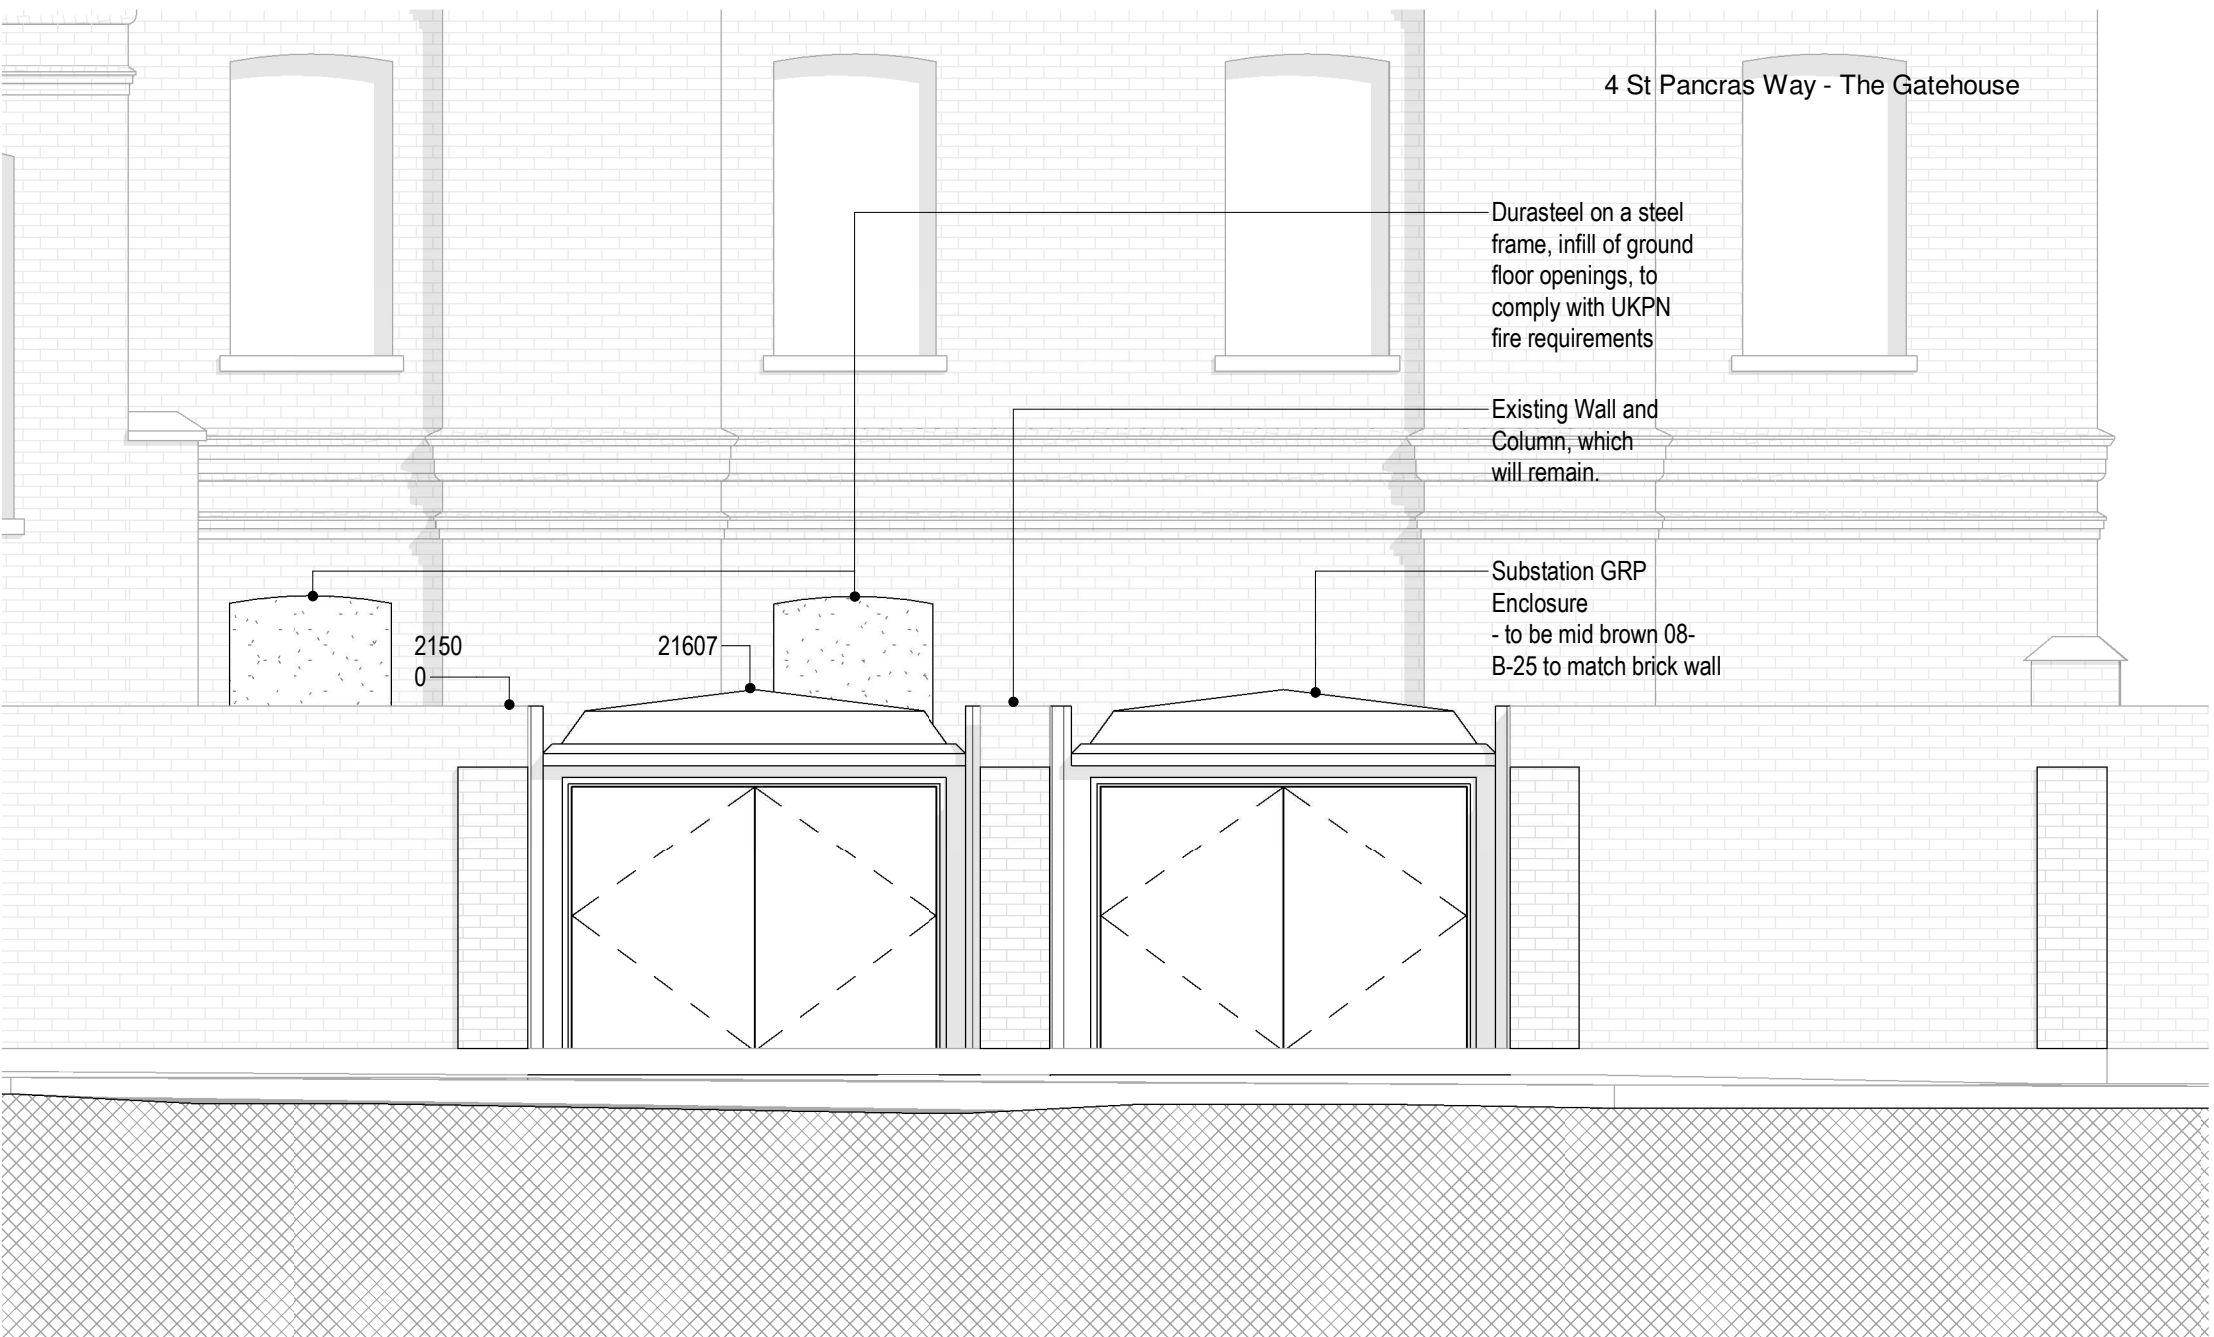

Proposed Elevations - West

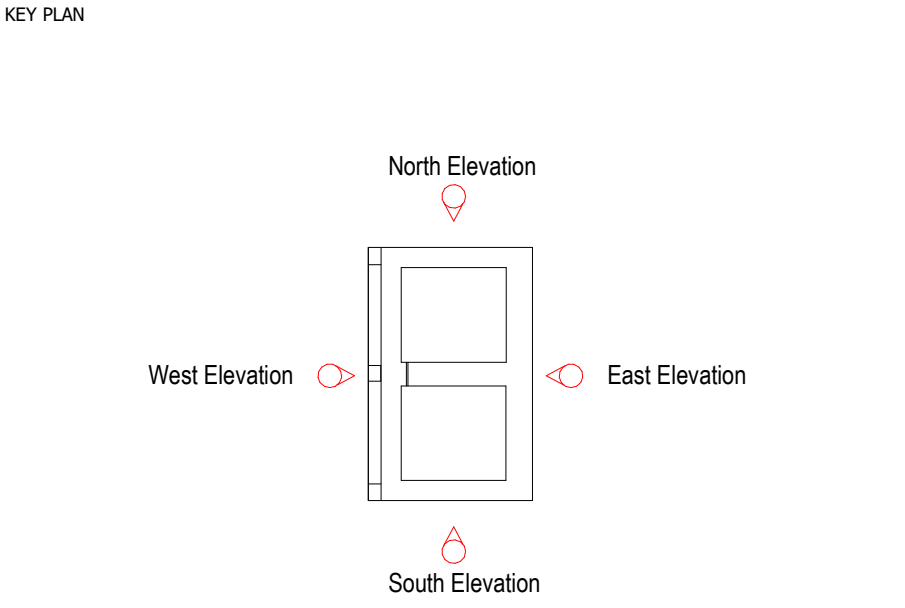

LINKED MODEL SCHEDULE

STATUS	REVISION	DATE	DESCRIPTION	DRW - CHK - APP
D5	P03	2022-10-07	Substation movement to new location	EPJ - WY
D5	P02	2022-10-04	Updated material blocking out the ground floor openings, updated drawing title	EPJ - WY
D5	P01	2022-09-26	First issue for substation planning submission	EPJ - WY

MAIN CONTRACTOR		Bouygues UK Becket House 1 Lambeth Palace Rd Lambeth, London SE1 7EU Tel: 020 7401 0020	
CLIENT		 Oriol Creating the centre for advancing eye health	


ORIGINATOR		 Intelligence Buildings Infrastructure	
ORIGINATOR REFERENCE		127091	

PROJECT NAME		Oriol	
--------------	--	-------	--


DRAWING TITLE		Elevations, External Works, Temporary Substation Location	
---------------	--	--	--

MODEL FILE NAME - REVISION			
ORL-IBI-XX-XX-MM3-A-000203 - P03			
SCALE @A1 1 : 50	PROJECT STAGE RIBA 4	D5 - Suitable for Planning Application	REVISION P03


DRAWING NUMBER		ORL-IBI-EX-LG-DEV-A-101002	
----------------	--	----------------------------	--

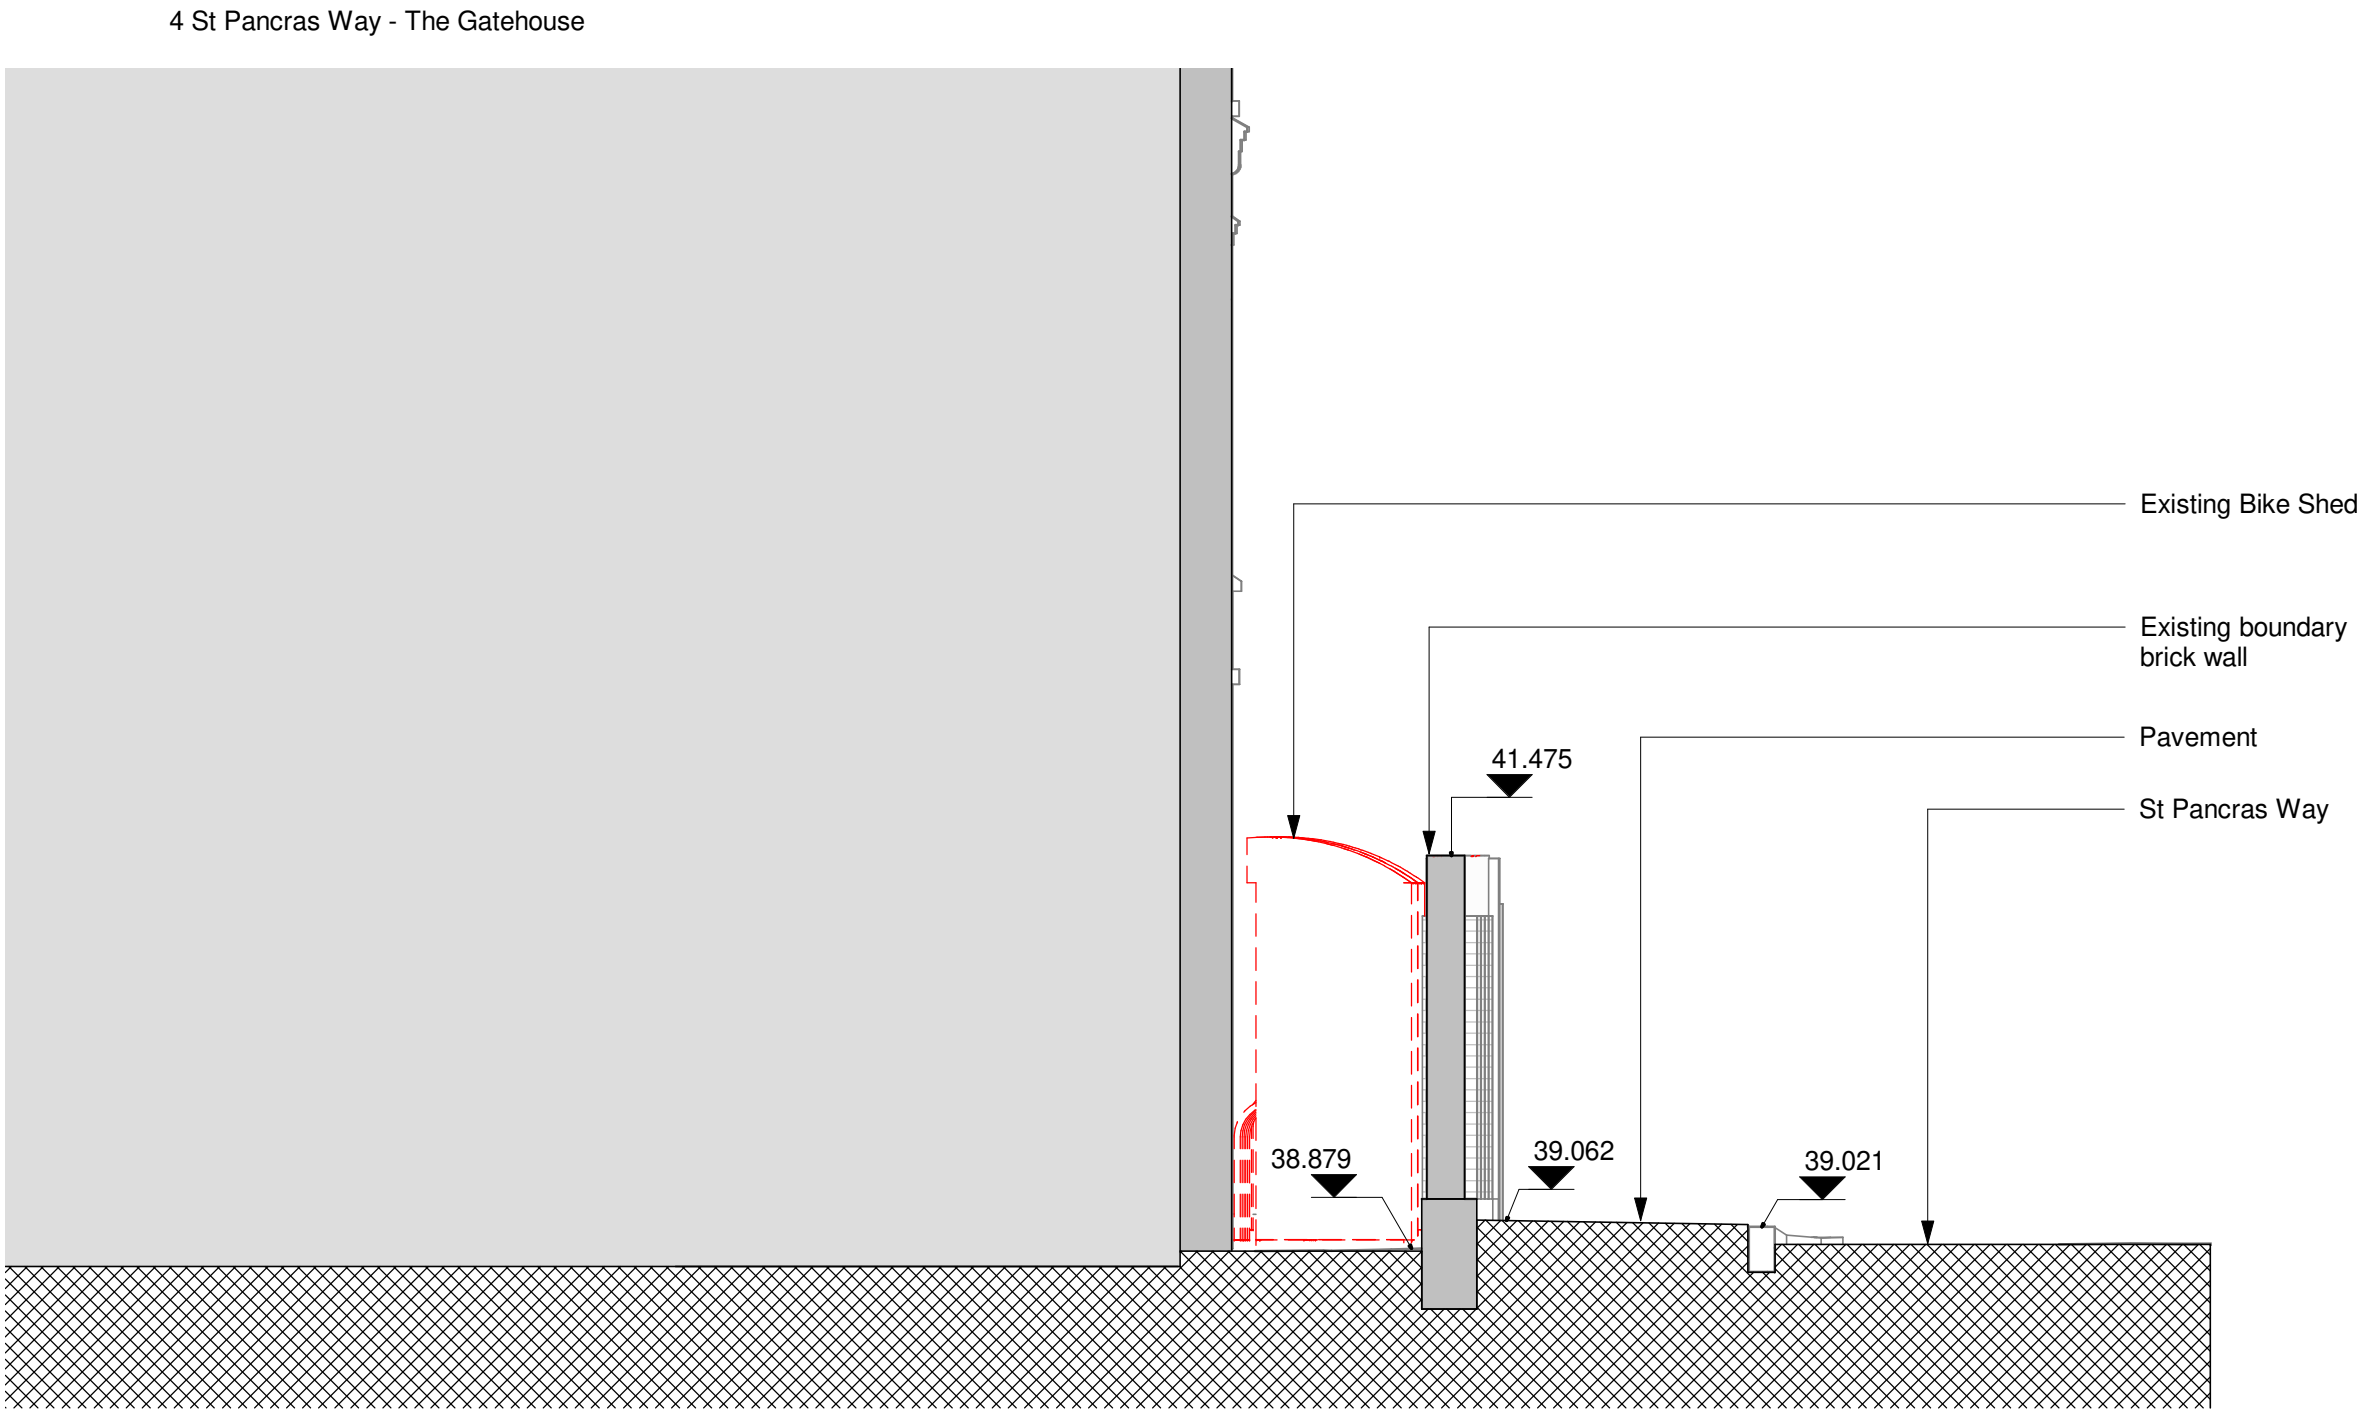


North Elevation - Demolition

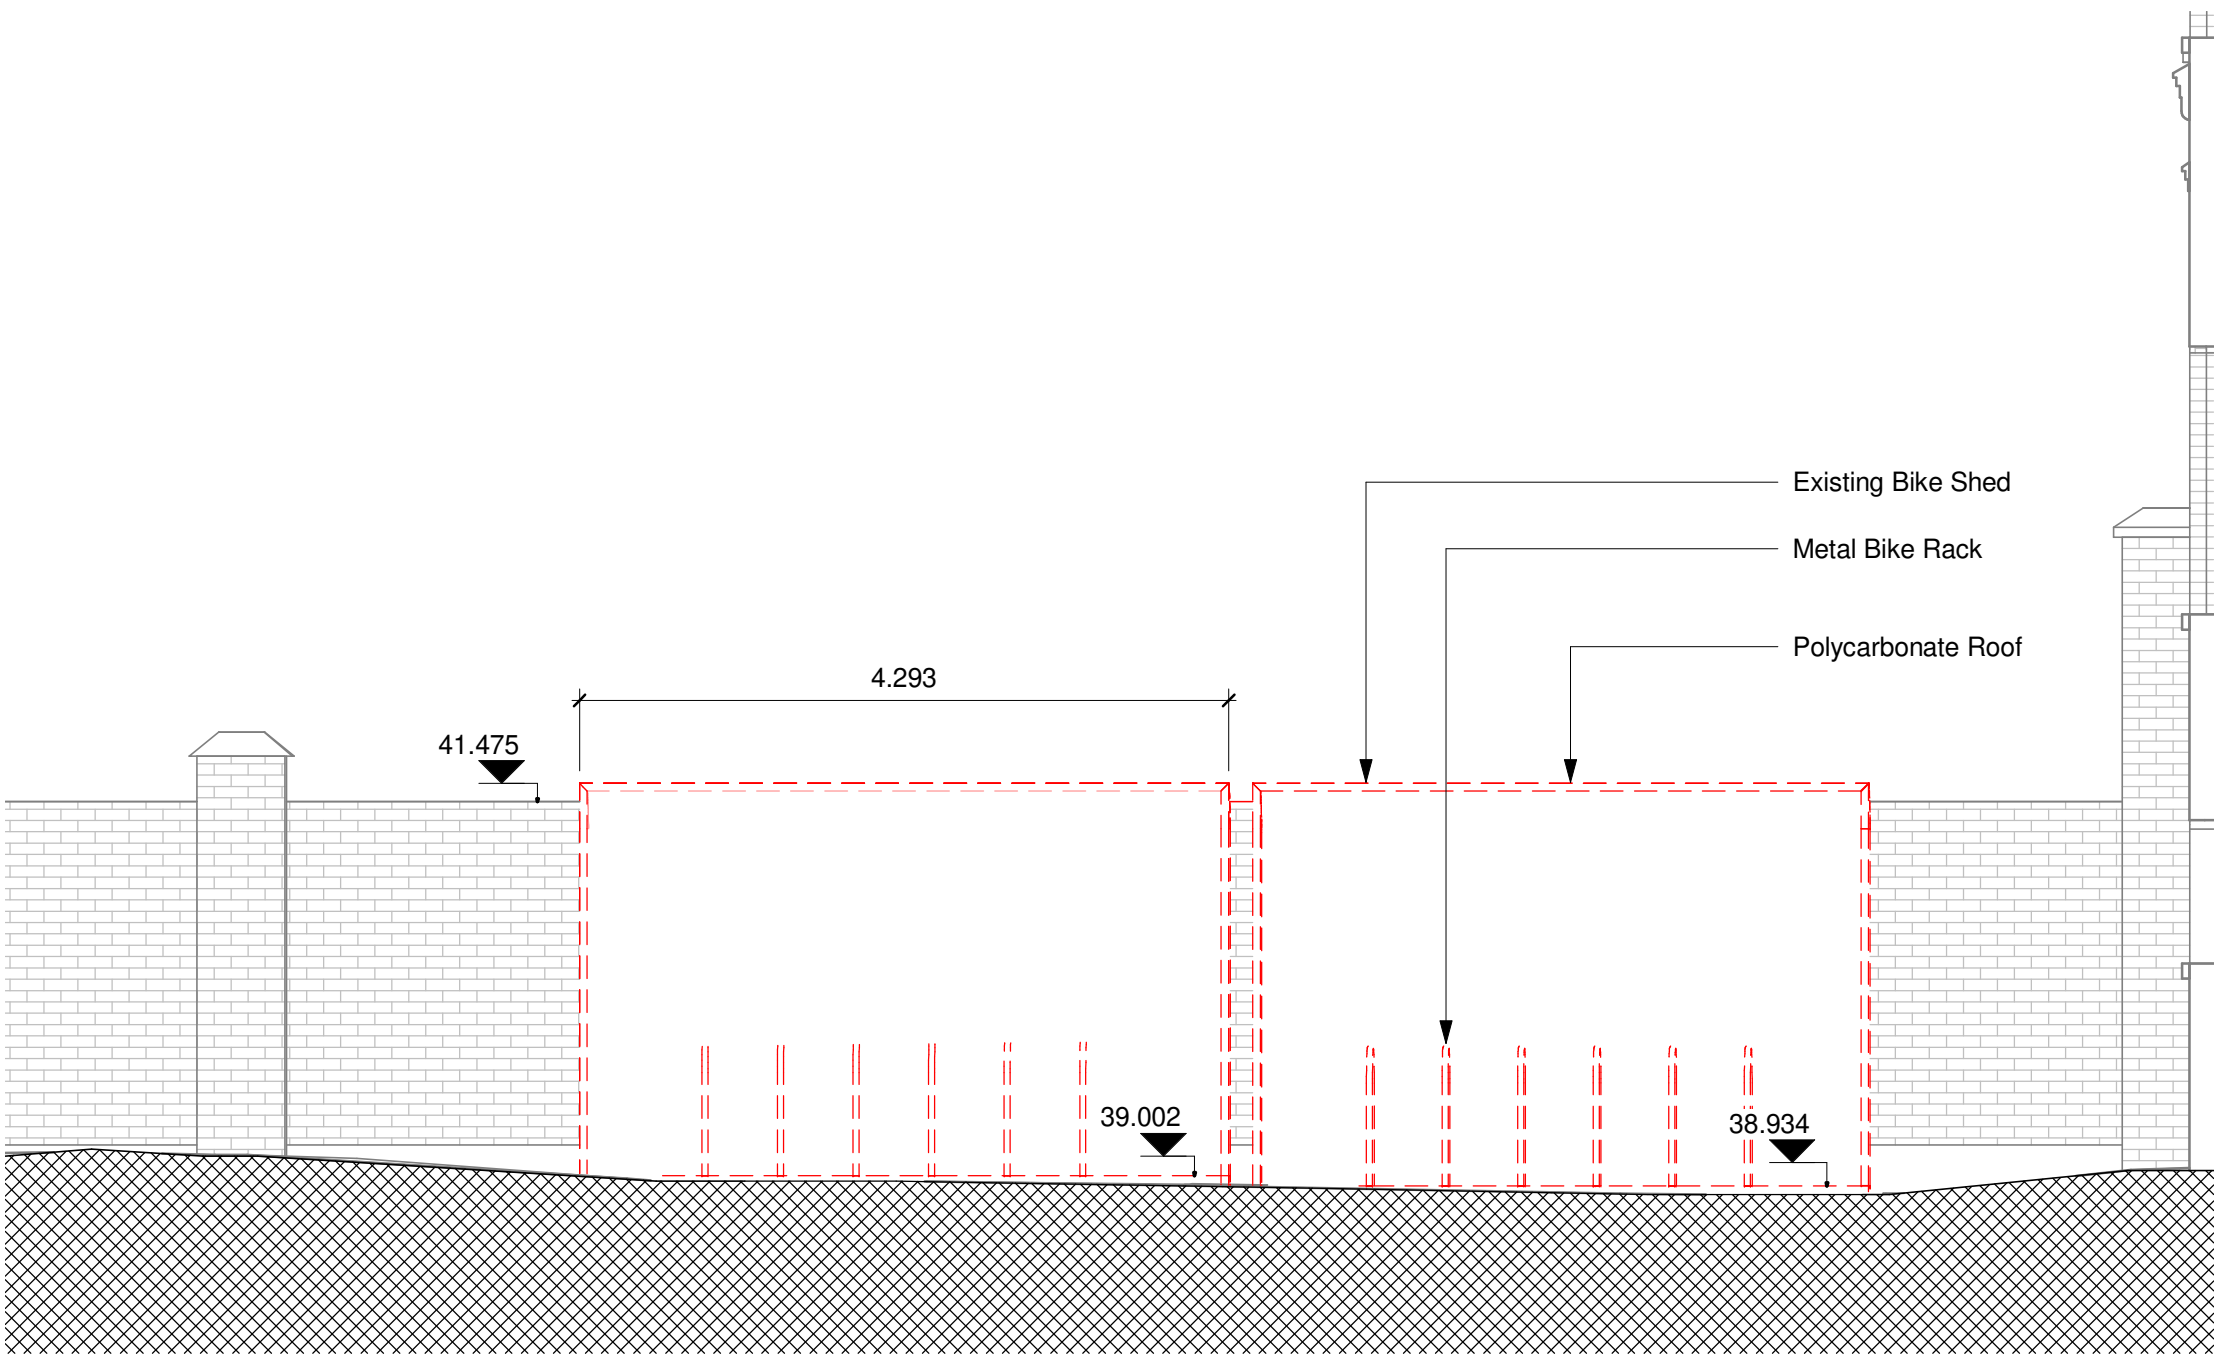


East Elevation - Demolition

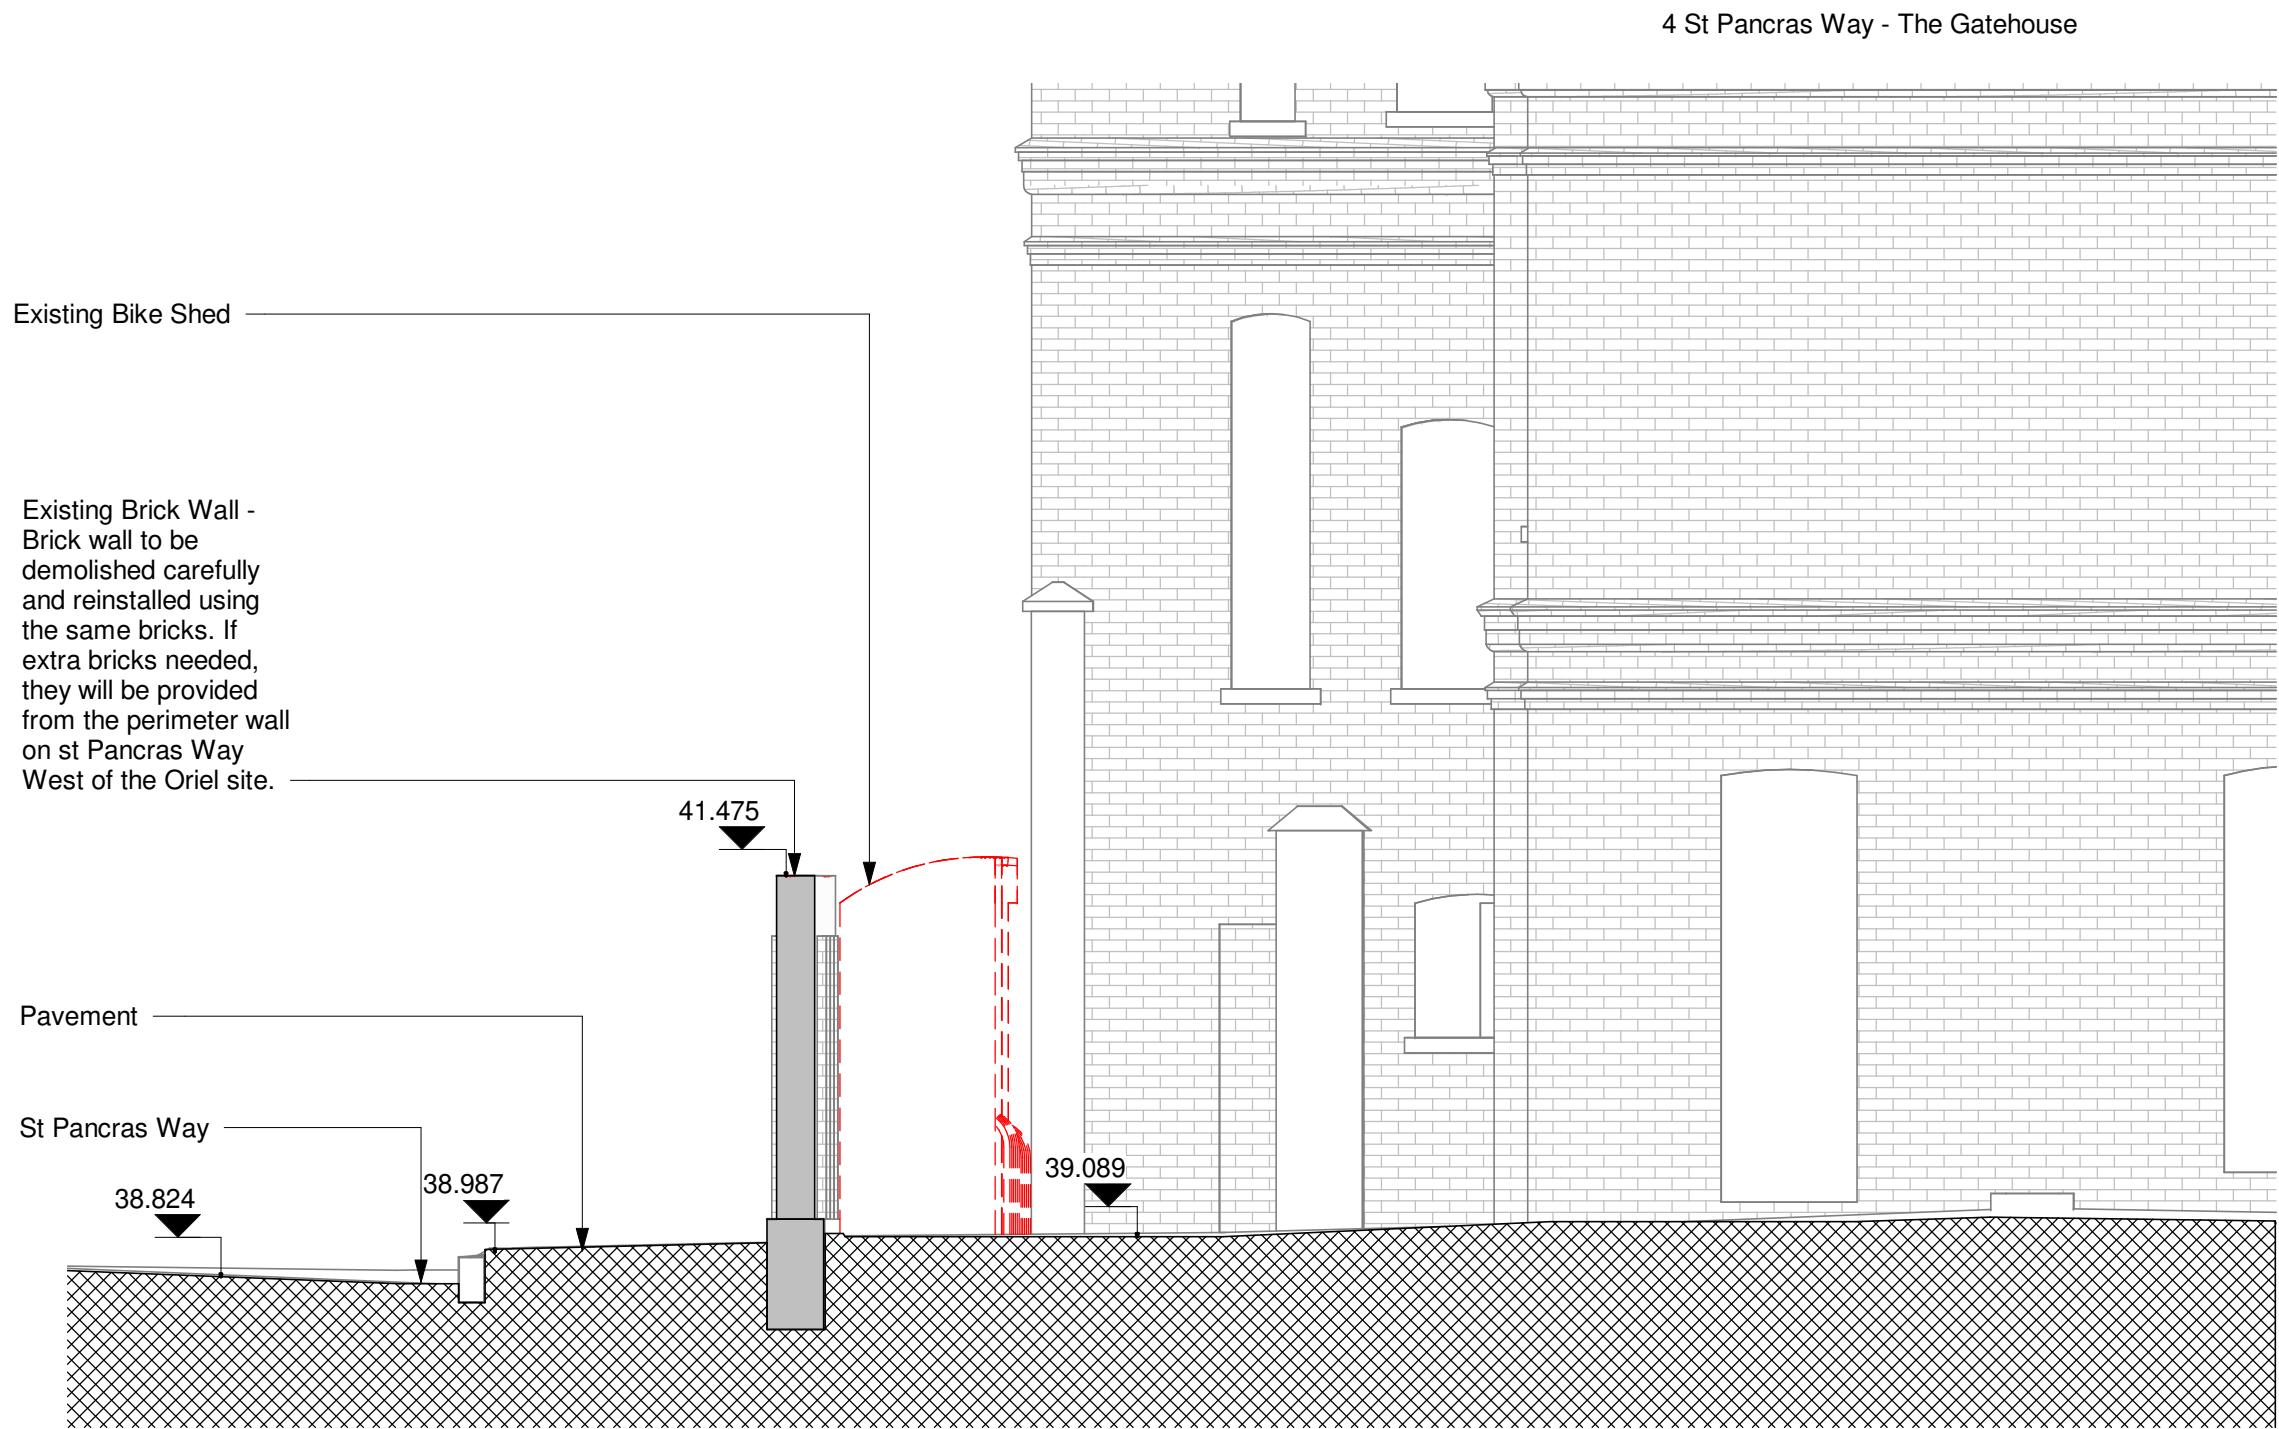

South Elevation - Demolition

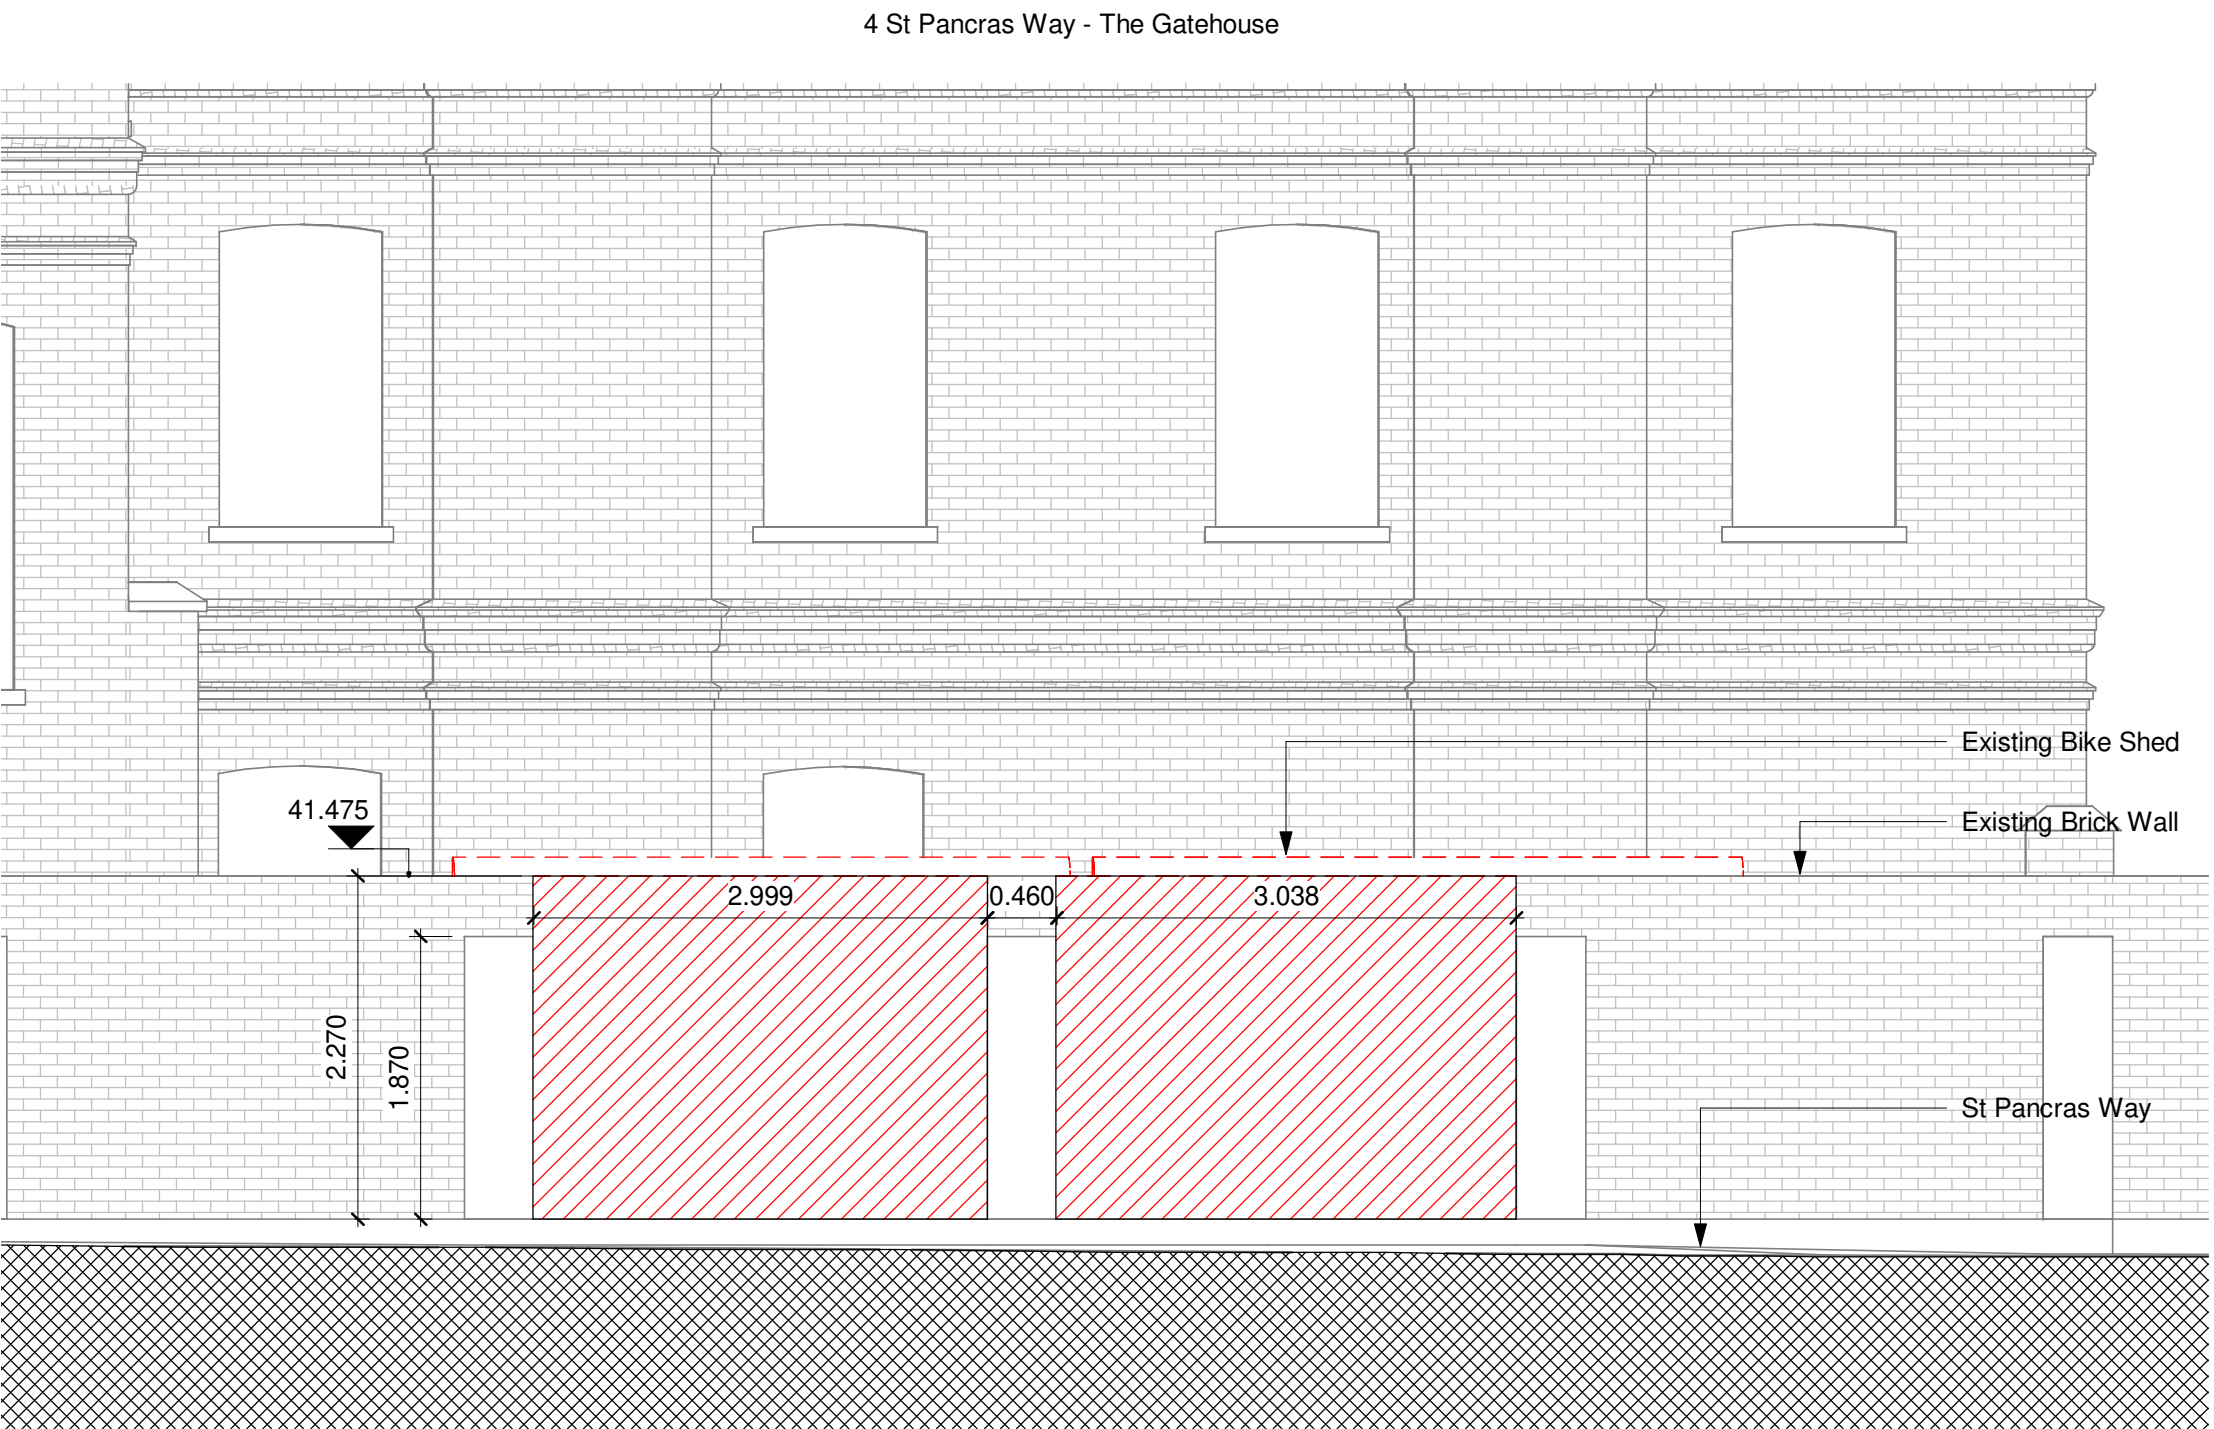

West Elevation - Demolition

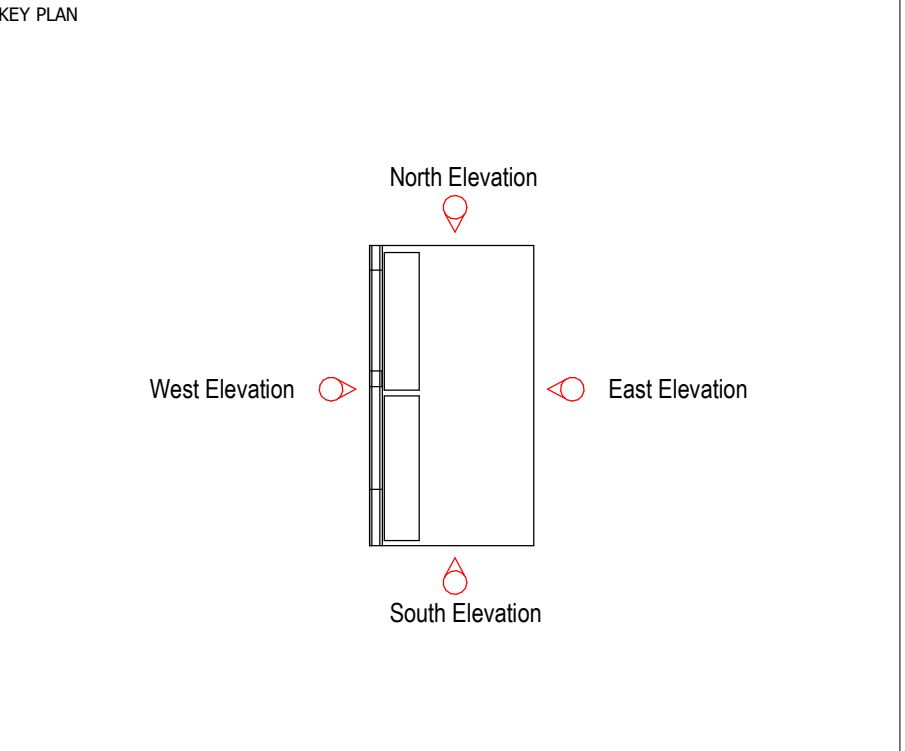

LINKED MODEL SCHEDULE

STATUS	REVISION	DATE	DESCRIPTION	DRW - CHK - APP
DS	P02	2022-10-07	Updated Titles + Drawing	EPJ - WY
DS	P01	2022-09-26	First issue for substation planning submission	EPJ - WY

MAIN CONTRACTOR		Bouygues UK Becket House 1 Lambeth Palace Rd Lambeth, London SE1 7EU Tel: 020 7401 0020
-----------------	--	---

CLIENT	 Oriel Creating the centre for advancing eye health
--------	---

ORIGINATOR	 Intelligence Buildings Infrastructure
------------	--

ORIGINATOR REFERENCE	127091
----------------------	--------

PROJECT NAME	Oriel
--------------	-------

DRAWING TITLE	Demolition Elevation, External Works, Temporary Substation Location
---------------	--

MODEL FILE NAME - REVISION ORL-IBI-XX-XX-MM3-L-000202 - P02			
SCALE @A1 1 : 50	PROJECT STAGE RIBA 4	D5 - Suitable for Planning Application	REVISION P02

DRAWING NUMBER	ORL-IBI-EX-LG-DEV-A-101003
----------------	----------------------------




South Elevation - Existing Gatehouse




West Elevation - Existing Gatehouse

KEY PLAN

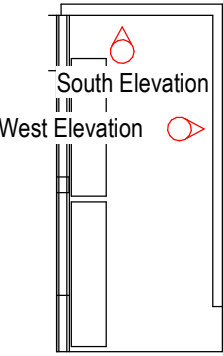


LINKED MODEL SCHEDULE


D5	P01	2022-10-07	First issue for substation planning submission	EPJ - WY				
STATUS	REVISION	DATE	DESCRIPTION	DRW - CHK - APP				
MAIN CONTRACTOR								
			Bouygues UK Becket House 1 Lambeth Palace Rd Lambeth, London SE1 7EU Tel: 020 7401 0020					
CLIENT								
			 Oriel Creating the centre for advancing eye health					
ORIGINATOR								
			Intelligence Buildings Infrastructure					
ORIGINATOR REFERENCE			127091					
PROJECT NAME			Oriel					
DRAWING TITLE								
Existing Elevations, External Works, Gatehouse								
MODEL FILE NAME - REVISION								
ORL-IBI-XX-XX-MM3-L-000202 - P01								
SCALE @A1	PROJECT STAGE	D5 - Suitable for Planning Application		REVISION				
1 : 50	RIBA 4			P01				
DRAWING NUMBER								
ORL-IBI-EX-LG-DEV-A-101004								

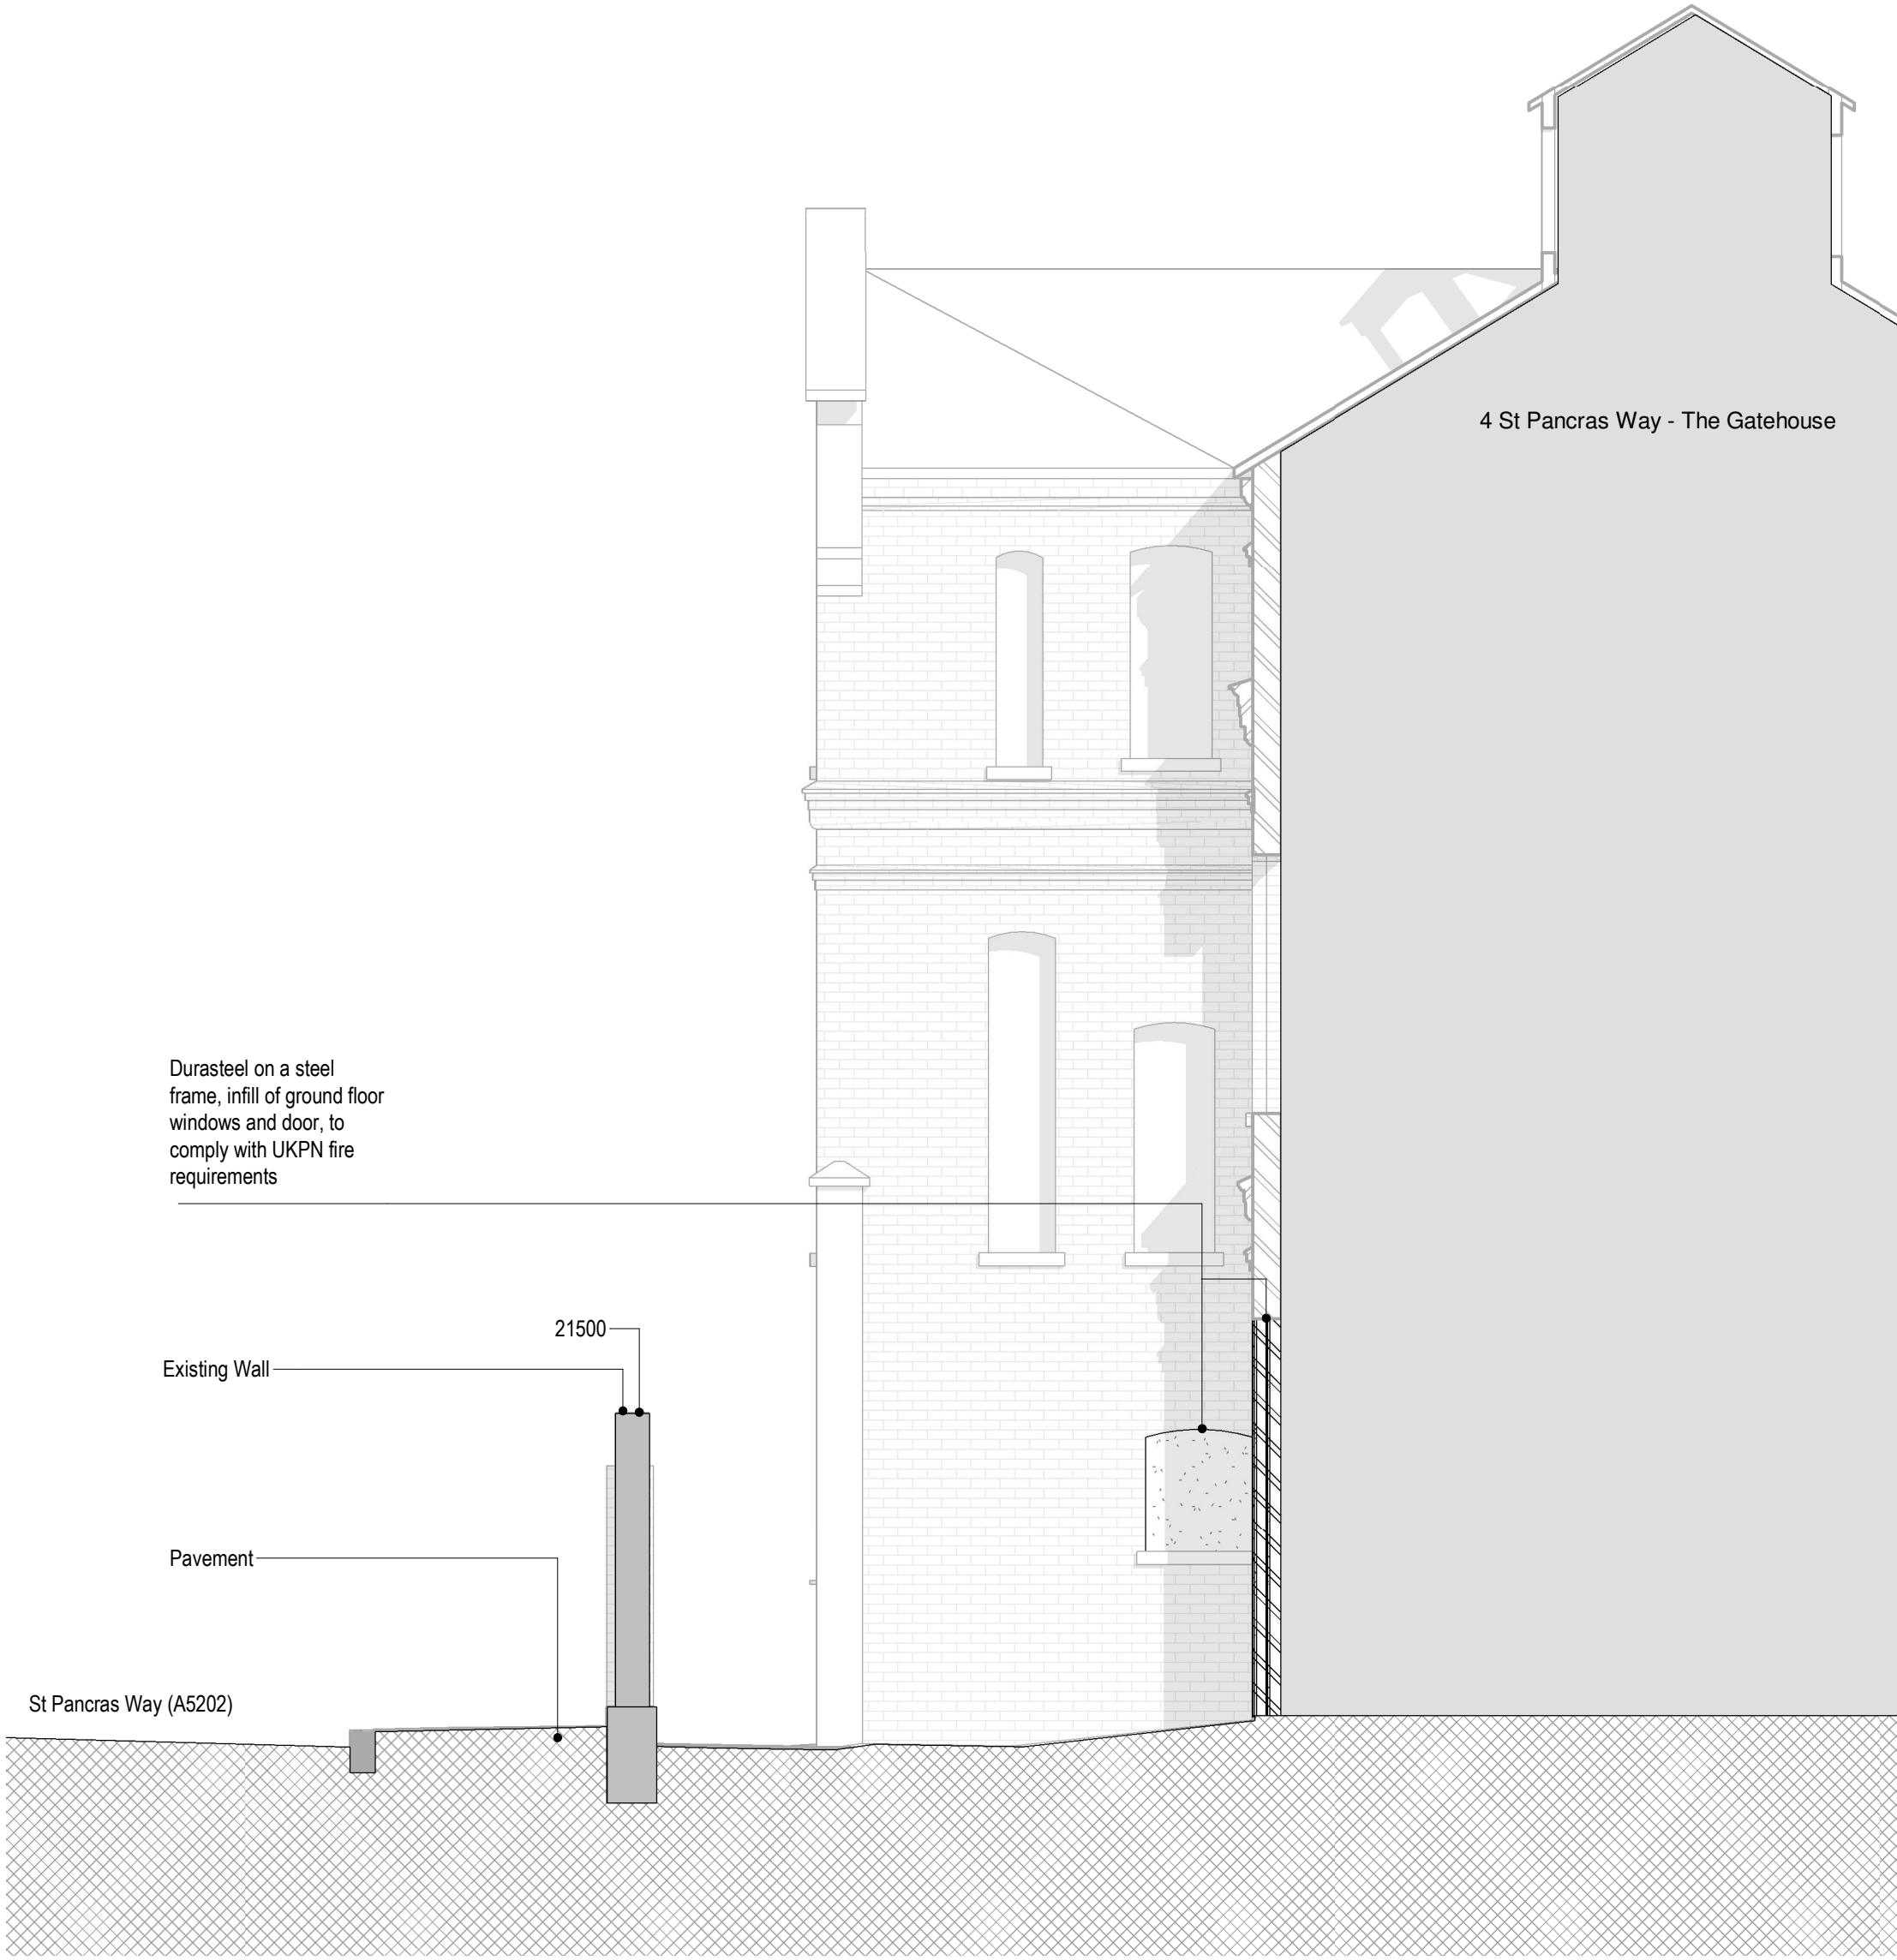

Proposed Elevations - Gatehouse - South


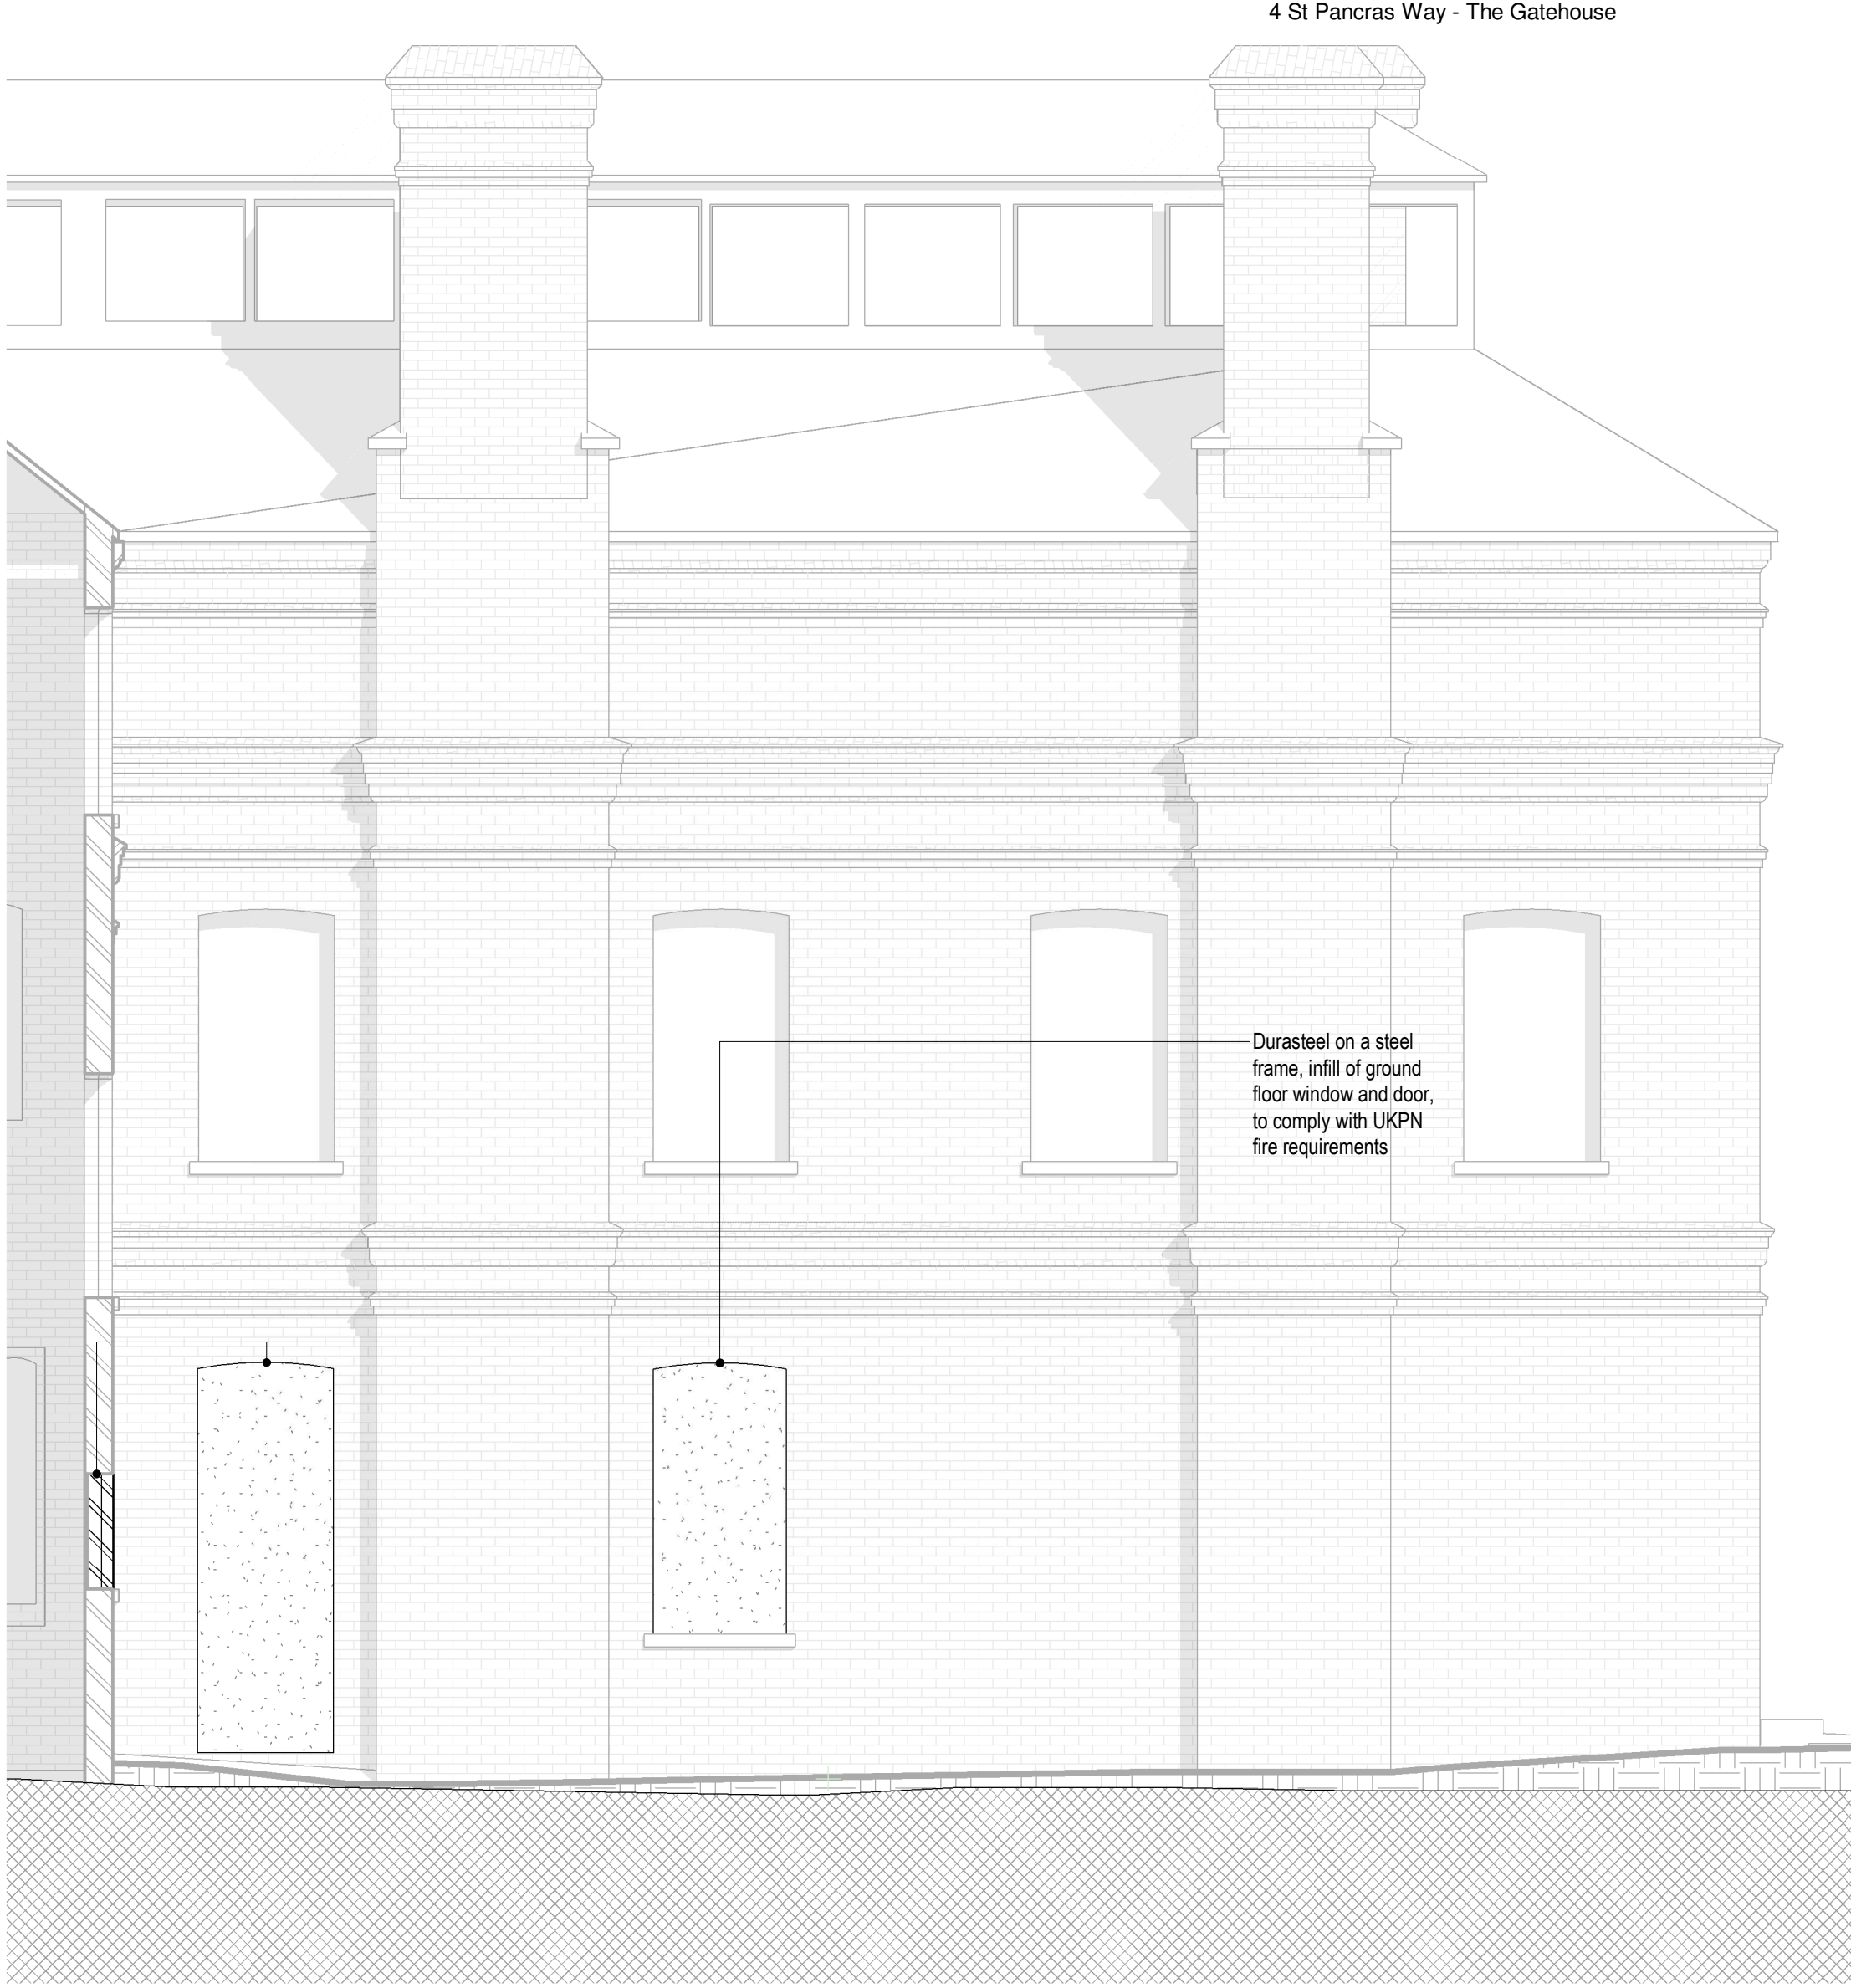



Proposed Elevations - Gatehouse - West

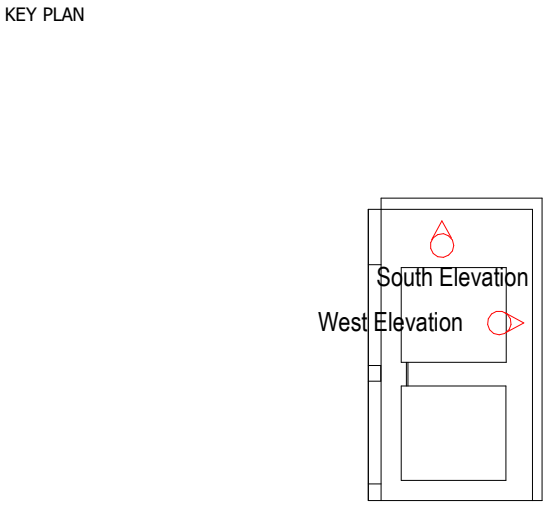

LINKED MODEL SCHEDULE


DS	P01	2022-09-26	First issue for substation planning submission	EPJ - WY	
STATUS	REVISION	DATE	DESCRIPTION	DRW - CHK - APP	
MAIN CONTRACTOR			Bouygues UK Becket House 1 Lambeth Palace Rd Lambeth, London SE1 7EU Tel: 020 7401 0020		
					
CLIENT					
			Oriel Creating the centre for advancing eye health		
ORIGINATOR					
		Intelligence Buildings Infrastructure			
ORIGINATOR REFERENCE			127091		
PROJECT NAME			Oriel		
DRAWING TITLE			Elevations, External Works, Gatehouse		
MODEL FILE NAME - REVISION					
ORL-IBI-XX-XX-MM3-A-000203 - P01					
SCALE @A1 1 : 50	PROJECT STAGE RIBA 4	D5 - Suitable for Planning Application		STATUS	REVISION P01
DRAWING NUMBER					
ORL-IBI-EX-LG-DEV-A-101005					

 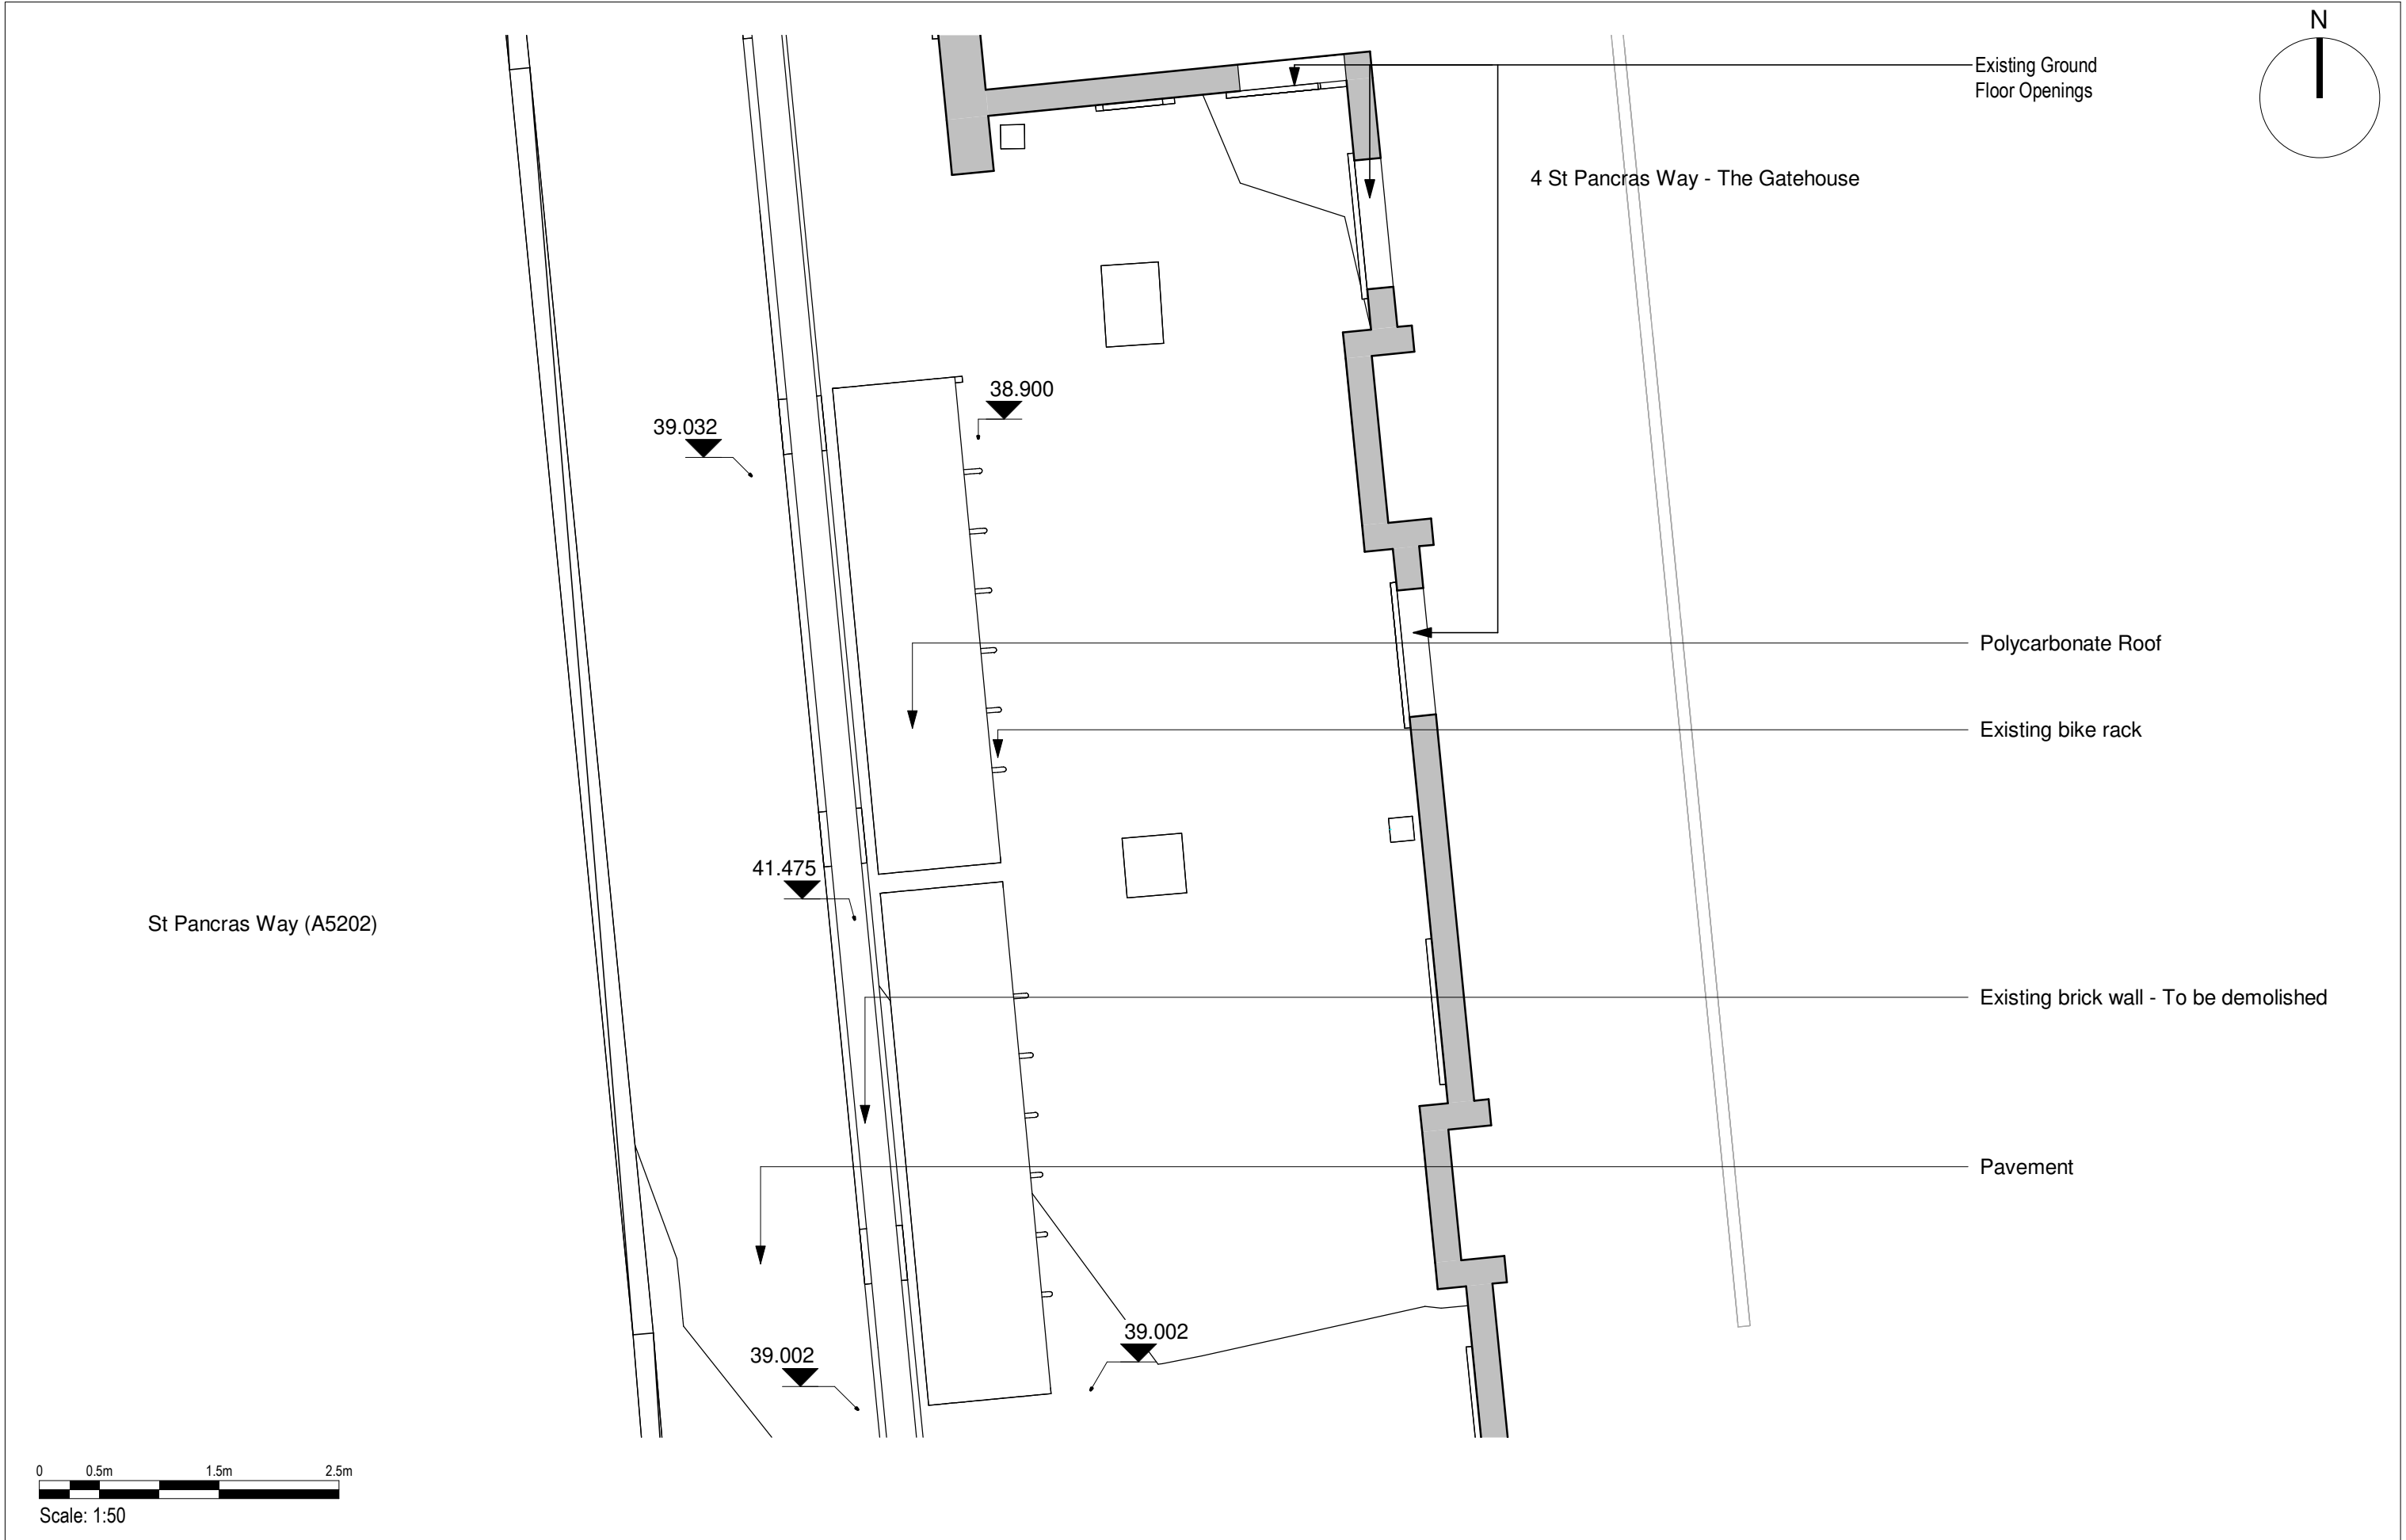

 					CLIENT	MAIN CONTRACTOR	ORIGINATOR	ORIGINATOR REFERENCE	SCALE @A3	STATUS	DRAWING TITLE	REVISION
					 Oriel Creating the centre for advancing eye health	 BOUYGUES	IBI Group	127091	1 : 50	D5 - Suitable for Planning Application	Existing Plan, External Works, Temporary Substation Location	P02
D5	P02	2022-10-07	Updated Titles + Drawing		EPJ - WY							
D5	P01	2022-09-26	First issue for substation planning submission		EPJ - WY							
STATUS	REVISION	DATE	DESCRIPTION		DRW - CHK - APP							



KEY PLAN

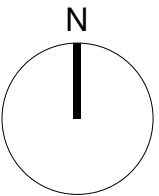

LINKED MODEL SCHEDULE

D5	P02	2022-10-07	Updated Titles + Drawing	EPJ - WY	
D5	P01	2022-09-26	First issue for substation planning submission	EPJ - WY	
STATUS	REVISION	DATE	DESCRIPTION	DRW - CHK - APP	

MAIN CONTRACTOR		Bouygues UK Becket House 1 Lambeth Palace Rd Lambeth, London SE1 7EU Tel: 020 7401 0020
		

CLIENT	 Creating the centre for advancing eye health
--------	--

ORIGINATOR	 Intelligence Buildings Infrastructure
------------	---


ORIGINATOR REFERENCE	127091
----------------------	--------

PROJECT NAME	Oriel
--------------	-------

DRAWING TITLE	Site Plan, External Works, Temporary Substation
---------------	---

MODEL FILE NAME - REVISION	ORL-IBI-XX-XX-MM3-L-000202 - P02
----------------------------	----------------------------------

SCALE @A1 1 : 100	PROJECT STAGE RIBA 4	D5 - Suitable for Planning Application	REVISION P02
DRAWING NUMBER ORL-IBI-EX-LG-DPL-A-101003			

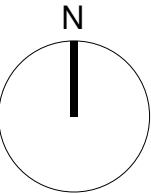

4 St Pancras Way - The Gatehouse

Bike rack to be removed and replaced after temporary phase

Brick wall to be demolished carefully and reinstalled using the same bricks. If extra bricks needed, they will be provided from the perimeter wall on st Pancras Way West of the Oriel site.

All existing brick pillars to be retained

Pavement

St Pancras Way (A5202)

41.475

39.034

38.901


39.010

39.010

1.027




Existing site photograph with highlighted areas showing the sections that will be demolished carefully with the bricks being saved to be used when the wall is rebuilt


 


Scale: 1:50

				CLIENT	MAIN CONTRACTOR	ORIGINATOR	ORIGINATOR REFERENCE	SCALE @A3	STATUS	DRAWING TITLE	REVISION
				 Oriel Creating the centre for advancing eye health	 BOUYGUES UK	IBI Group	127091	1 : 50	D5 - Suitable for Planning Application	Demolition Plan, External Works, Temporary Substation	P02
D5	P02	2022-10-07	Updated Titles + Drawing	EPJ - WY							
D5	P01	2022-09-26	First issue for substation planning submission	EPJ - WY							
STATUS	REVISION	DATE	DESCRIPTION	DRW - CHK - APP							
							Oriel	RIBA 4	MODEL FILE NAME - REVISION	DRAWING NUMBER	
									ORL-IBI-XX-XX-MM3-L-000202-P02	ORL-IBI-EX-LG-DPL-A-101004	



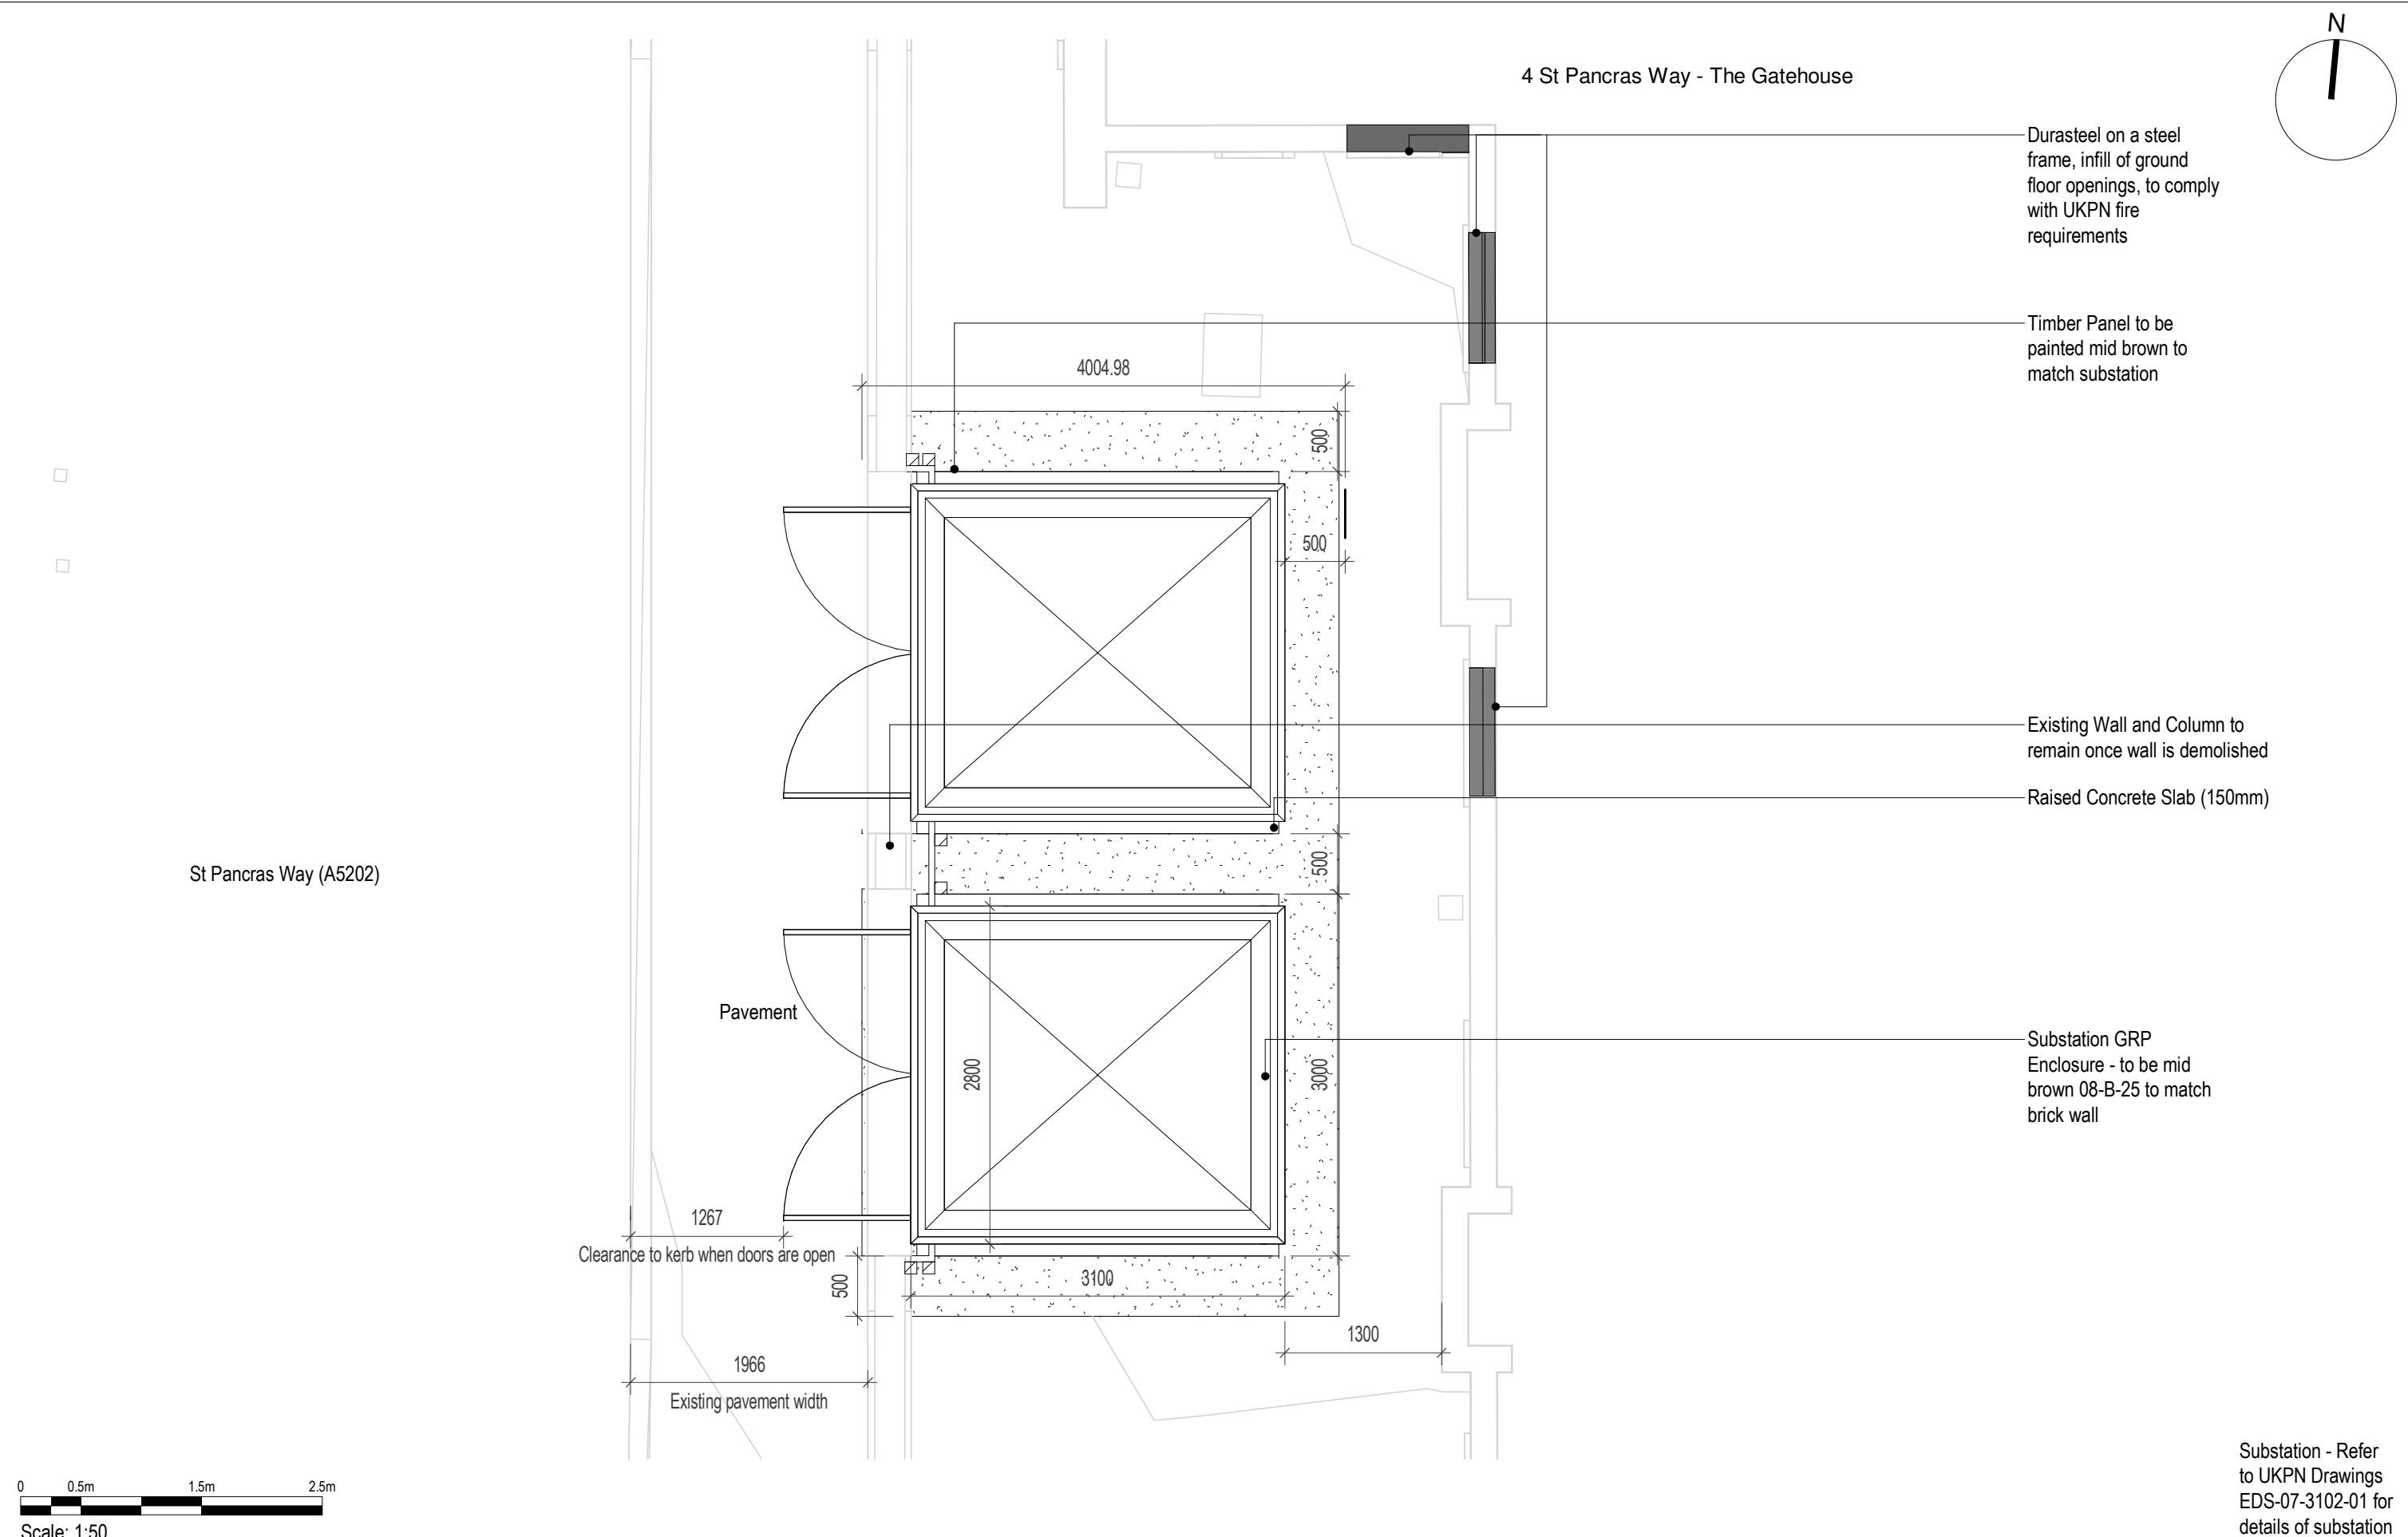


				CLIENT	MAIN CONTRACTOR	ORIGINATOR	ORIGINATOR REFERENCE	SCALE @A3	STATUS	DRAWING TITLE	REVISION
				Oriel Creating the centre for advancing eye health	BOUYGUES UK	IBI Group	127091	1 : 50	D5 - Suitable for Planning Application	Plan, External Works, Temporary Substation	P03
D5	P03	2022-10-07	Substation movement to new location	EPJ - WY							
D5	P02	2022-10-04	Updated material blocking out the ground floor openings, updated drawing title	EPJ - WY							
D5	P01	2022-09-26	First issue for substation planning submission	EPJ - WY							
STATUS	REVISION	DATE	DESCRIPTION	DRW - CHK - APP			Project Name	PROJECT STAGE	MODEL FILE NAME - REVISION	DRAWING NUMBER	
							Oriel	RIBA 4	ORL-IBI-XX-XX-MM3-A-000203-P03	ORL-IBI-EX-LG-DPL-A-101005	

 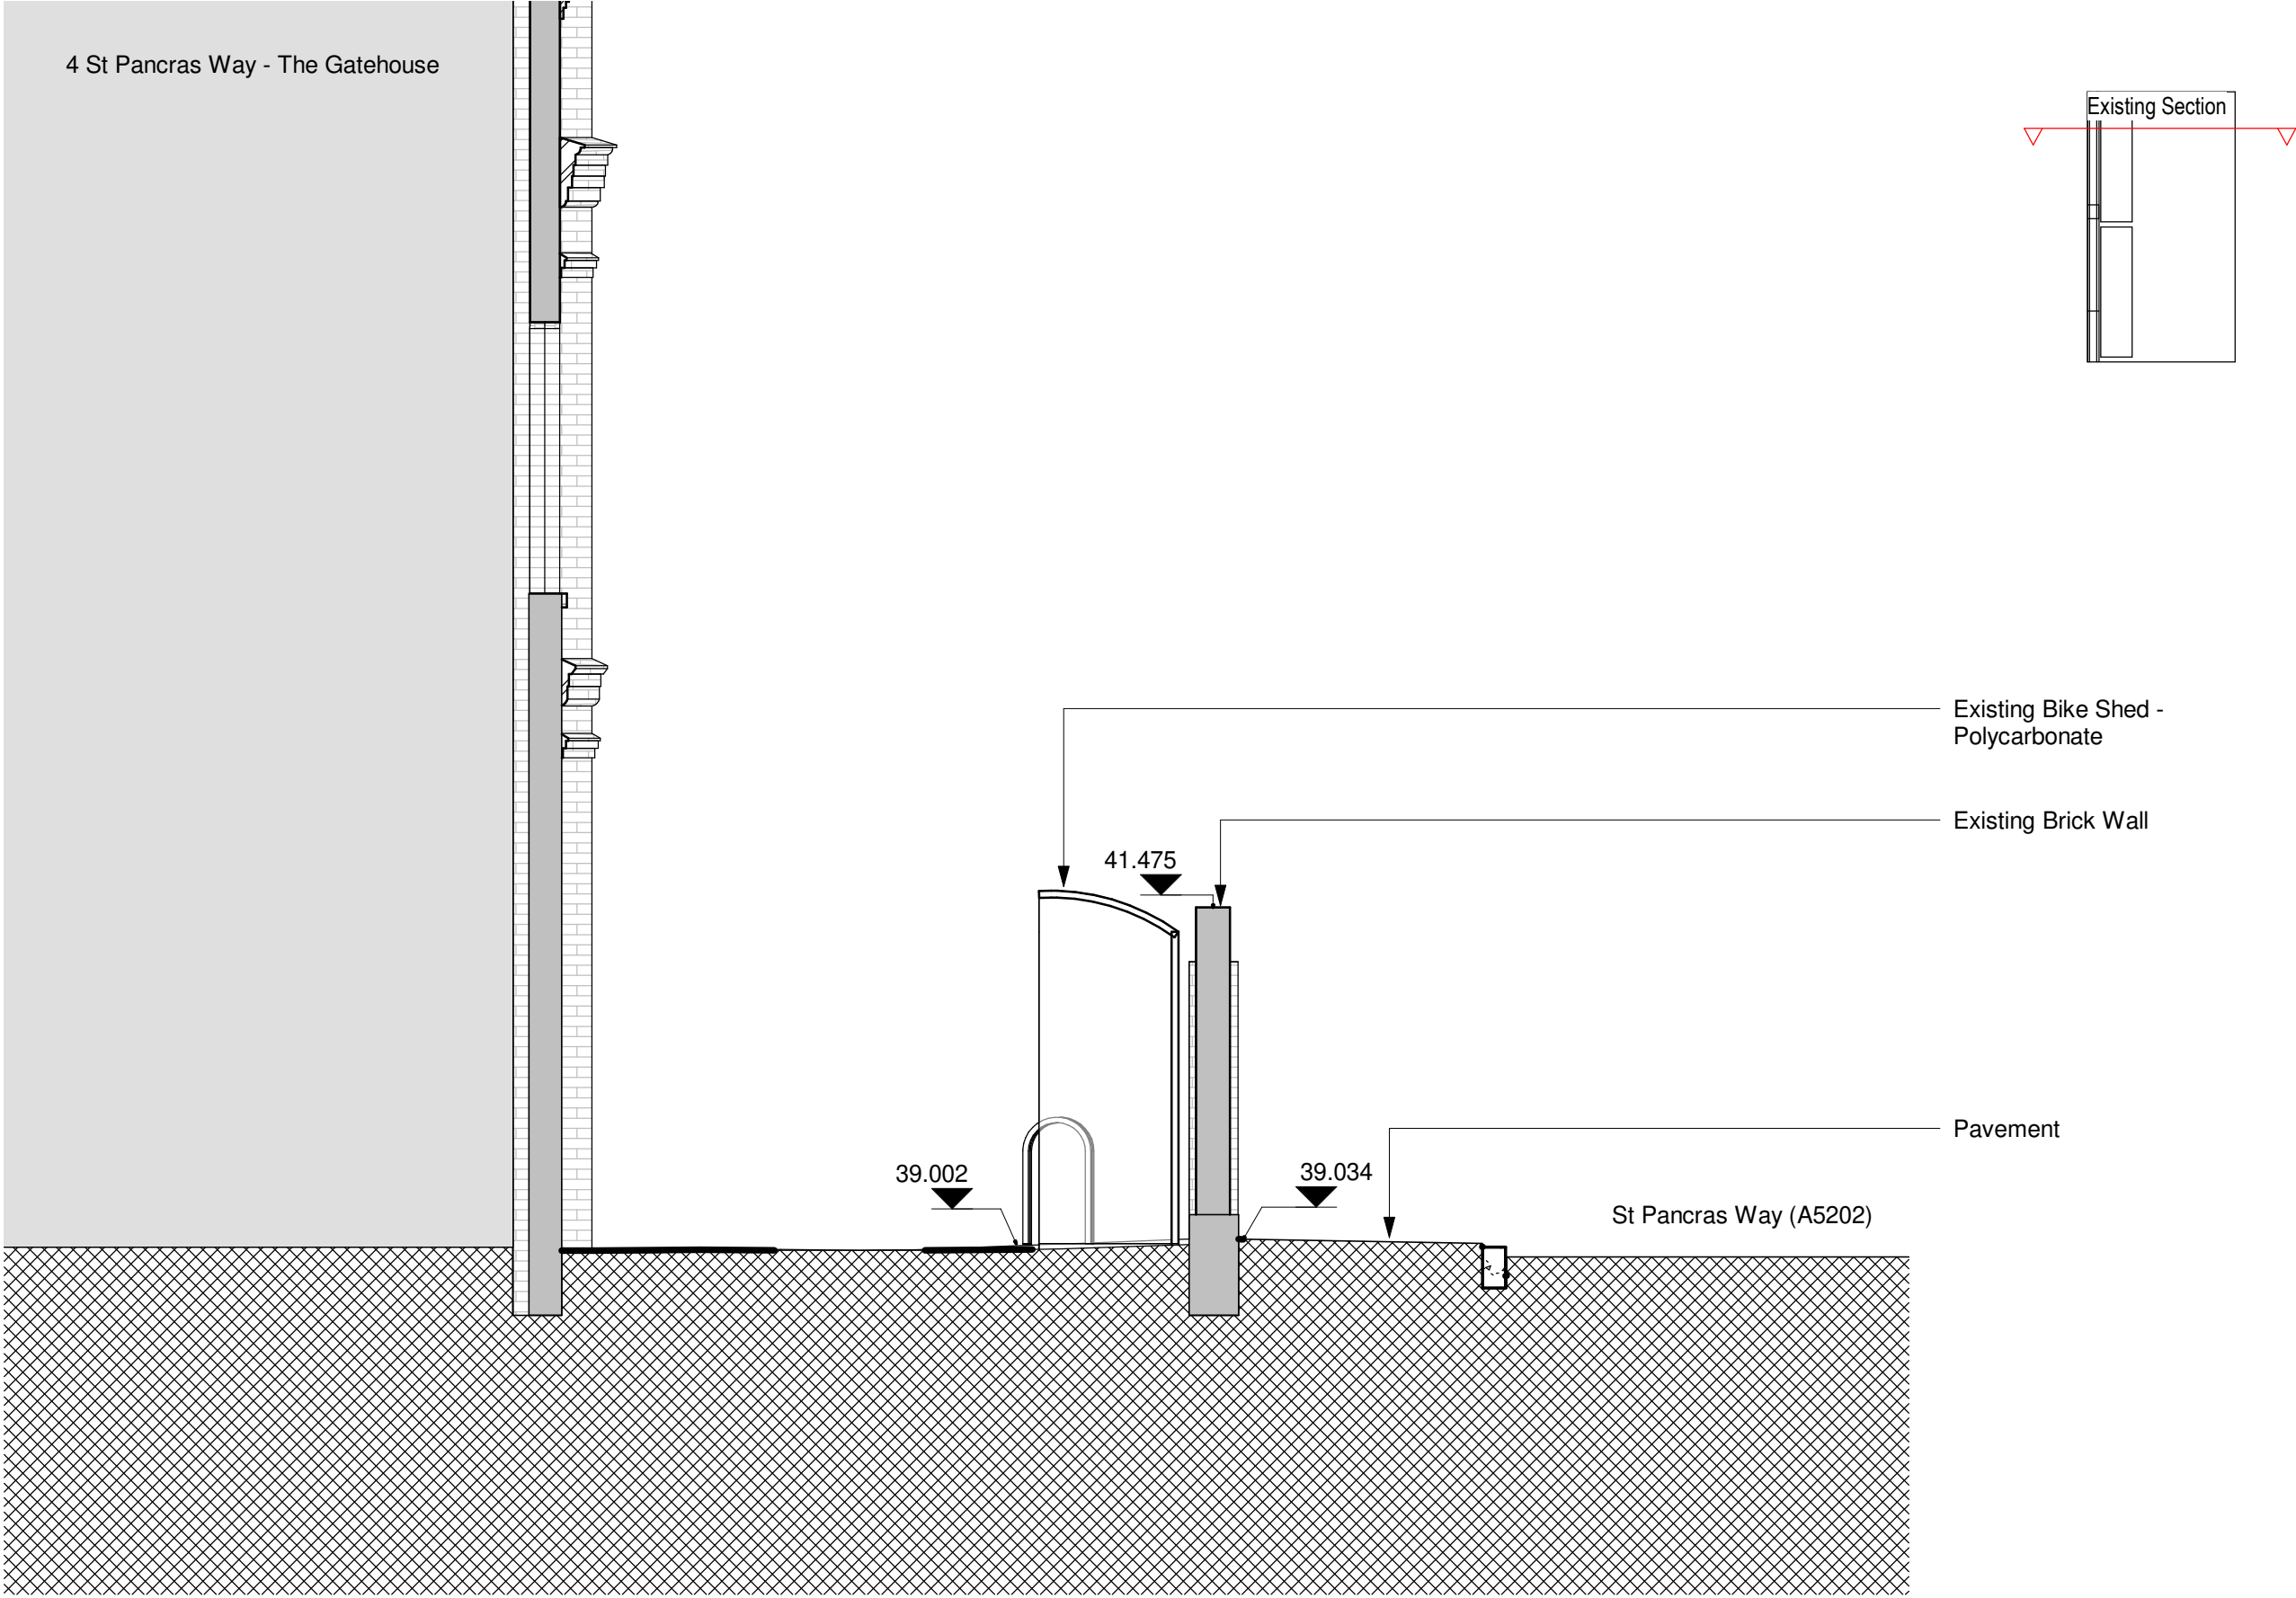

					CLIENT	MAIN CONTRACTOR	ORIGINATOR	ORIGINATOR REFERENCE	SCALE @A3	STATUS	DRAWING TITLE	REVISION
					 Oriel Creating the centre for advancing eye health		IBI Group	127091	1 : 50	D5 - Suitable for Planning Application	Existing Section, External Works, Temporary Substation Location	P02
D5	P02	2022-10-07	Updated Titles + Drawing	EPJ - WY								
D5	P01	2022-09-26	First issue for substation planning submission	EPJ - WY								
STATUS	REVISION	DATE	DESCRIPTION	DRW - CHK - APP								

4 St Pancras Way - The Gatehouse

 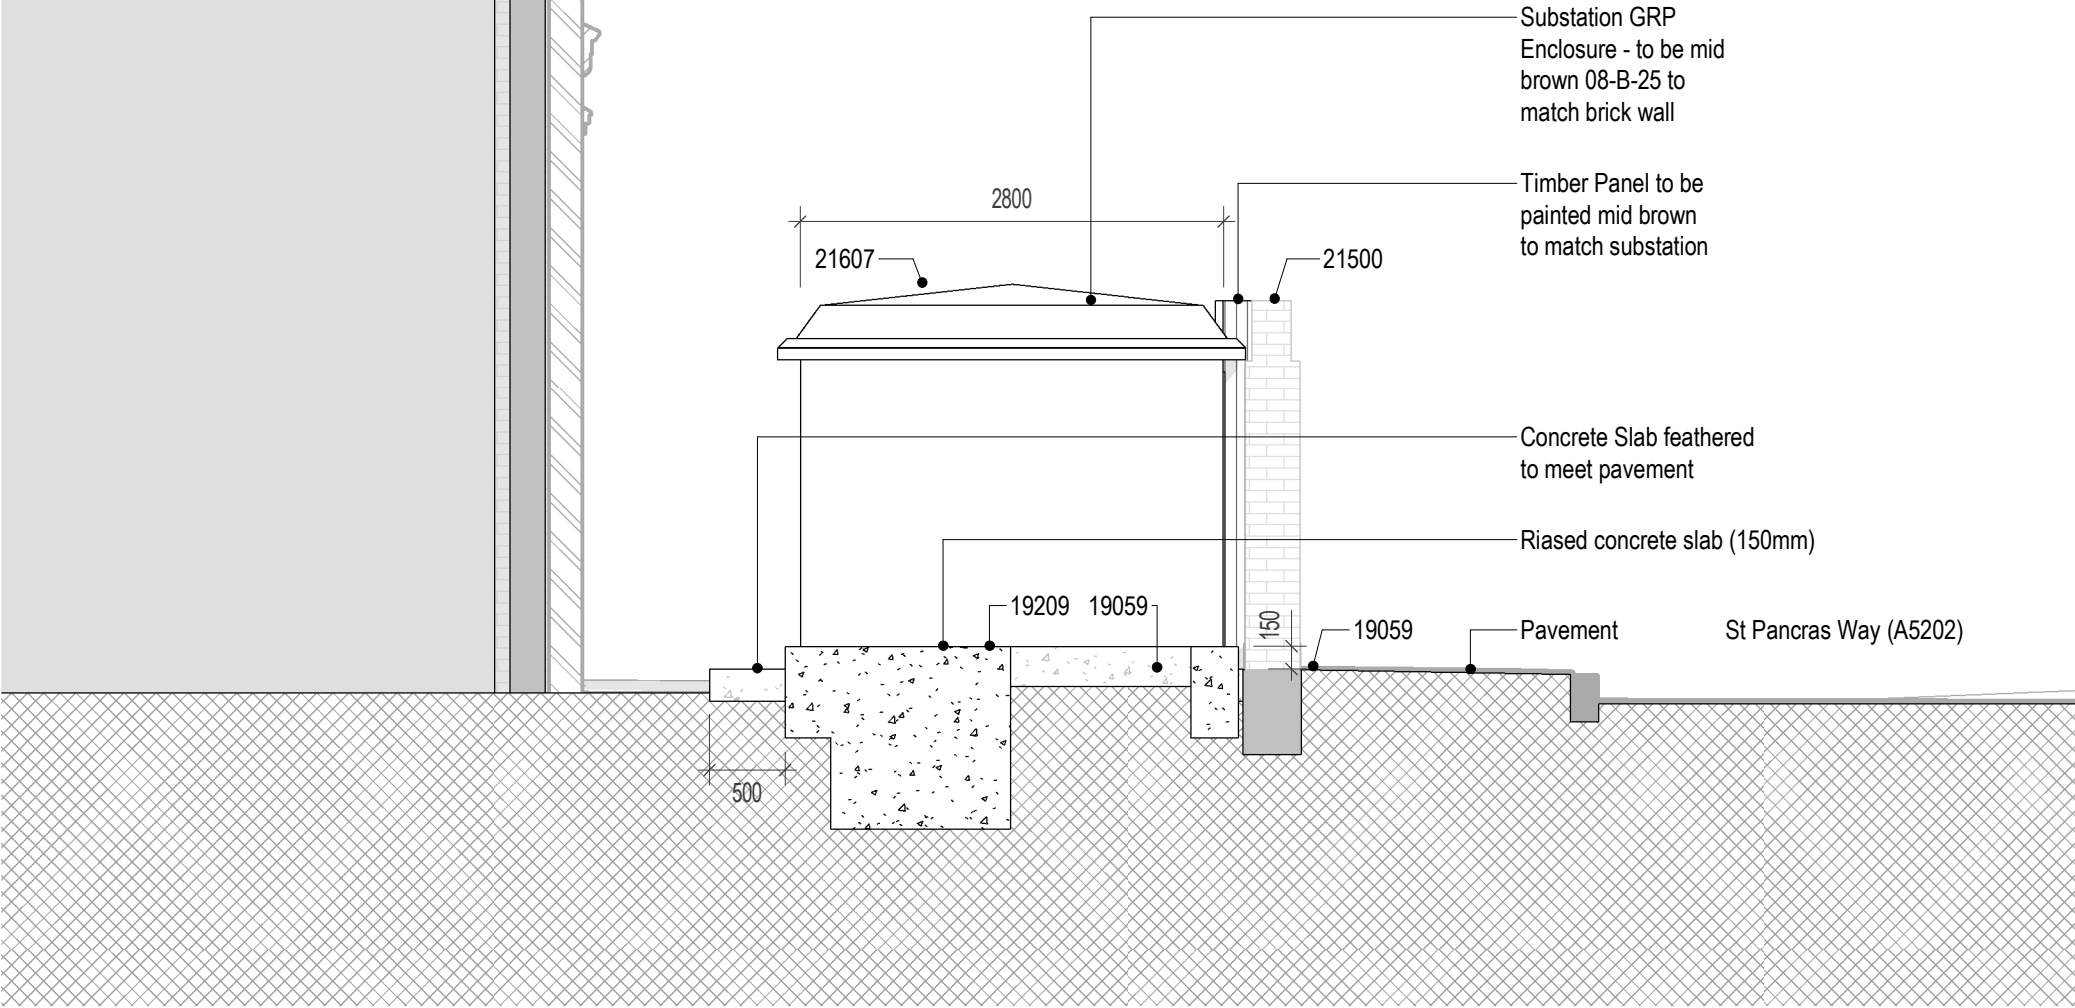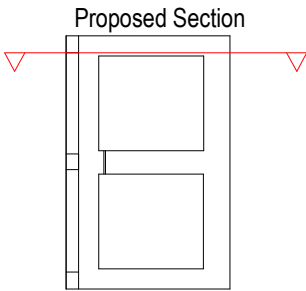

Refer to UKPN Drawings
EDS-07-3102-01 for
details of substation

					 Oriel Creating the centre for advancing eye health		MAIN CONTRACTOR	ORIGINATOR	ORIGINATOR REFERENCE 127091	SCALE @A3 1 : 50	STATUS D5 - Suitable for Planning Application	DRAWING TITLE Section, External Works, Temporary Substation	REVISION P02
D5	P02	2022-10-07	Substation movement to new location and title update	EPJ - WY									
D5	P01	2022-09-26	First issue for substation planning submission	EPJ - WY									
STATUS	REVISION	DATE	DESCRIPTION	DRW - CHK - APP									
									Project Name Oriel	PROJECT STAGE RIBA 4	MODEL FILE NAME - REVISION ORL-IBI-XX-XX-MM3-A-000203-P02	DRAWING NUMBER ORL-IBI-EX-LG-DSE-A-101002	