


PL 1	25/10/2022	Planning Submission	VK
REV	DATE	REASON FOR ISSUE	INITIAL

PROJECT	59 Dartmouth Park Rd, London, NW5 1SL		
DRAWING TITLE	PROJECT No.	DWG. No.	REV.
Existing Site Plan	461	A-0.1.0	PL 1
STATUS	Planning		

 



SCALE
1:200
DRAWN
VK
CHECKED
SR

**Bradley
VanDerStraeten**

STUDIO 16, LONDON FIELDS STUDIOS, 11-17 EXMOUTH PLACE, LONDON E8 3RW
+44 7376 135 065 WWW.B-VDS.CO.UK

DO NOT SCALE FROM DRAWING. USE MARKED DIMENSIONS. DIMENSIONS TO BE
CONFIRMED ON SITE BY CONTRACTOR. TO BE READ IN CONJUNCTION WITH ALL
OTHER CONSULTANT DRAWINGS.

ARCHITECT TO BE NOTIFIED IMMEDIATELY OF ANY DISCREPANCIES.
COPYRIGHT ON THIS DRAWING TO BE RETAINED BY THE ARCHITECT.

 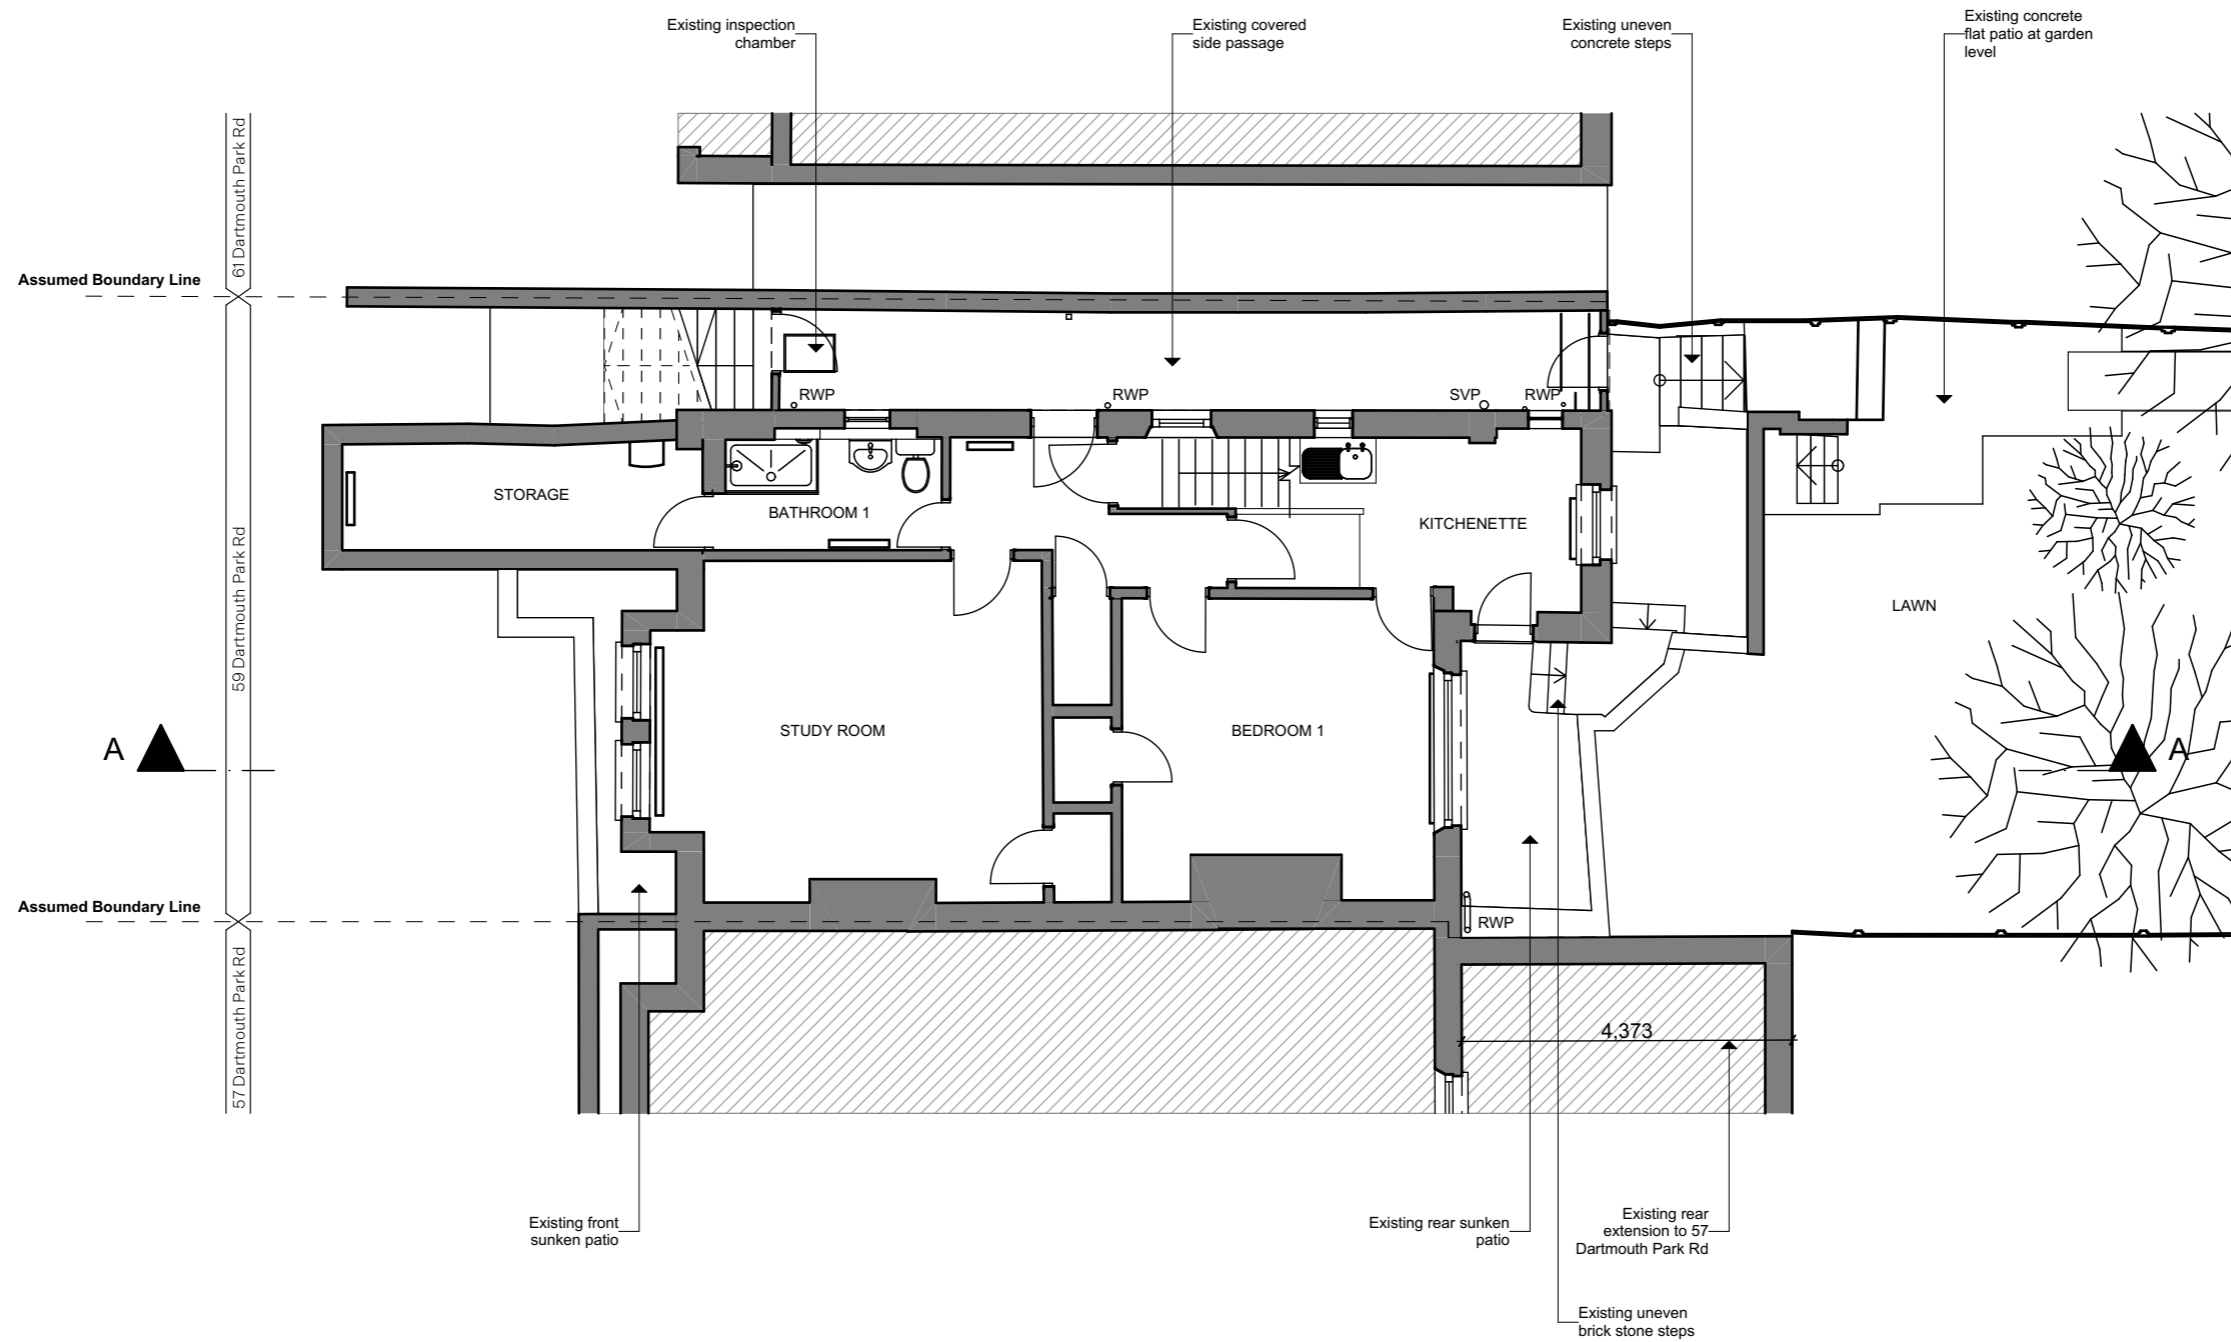

PL 1	25/10/2022	Planning Submission	VK
REV	DATE	REASON FOR ISSUE	INITIAL

PROJECT

59 Dartmouth Park Rd,
London,
NW5 1SL



SCALE
1:100

DRAWN
VK

CHECKED
SR

DRAWING TITLE

Existing Lower Ground
Floor Plan

PROJECT No.

461

DWG. No.

A-0.1.1

REV.

PL 1

STATUS



Planning

**Bradley
VanDerStraeten**

STUDIO 16, LONDON FIELDS STUDIOS, 11-17 EXMOUTH PLACE, LONDON E8 3RW
+44 7376 135 065 WWW.B-VDS.CO.UK

DO NOT SCALE FROM DRAWING. USE MARKED DIMENSIONS. DIMENSIONS TO BE
CONFIRMED ON SITE BY CONTRACTOR. TO BE READ IN CONJUNCTION WITH ALL
OTHER CONSULTANT DRAWINGS.

ARCHITECT TO BE NOTIFIED IMMEDIATELY OF ANY DISCREPANCIES.
COPYRIGHT ON THIS DRAWING TO BE RETAINED BY THE ARCHITECT.

 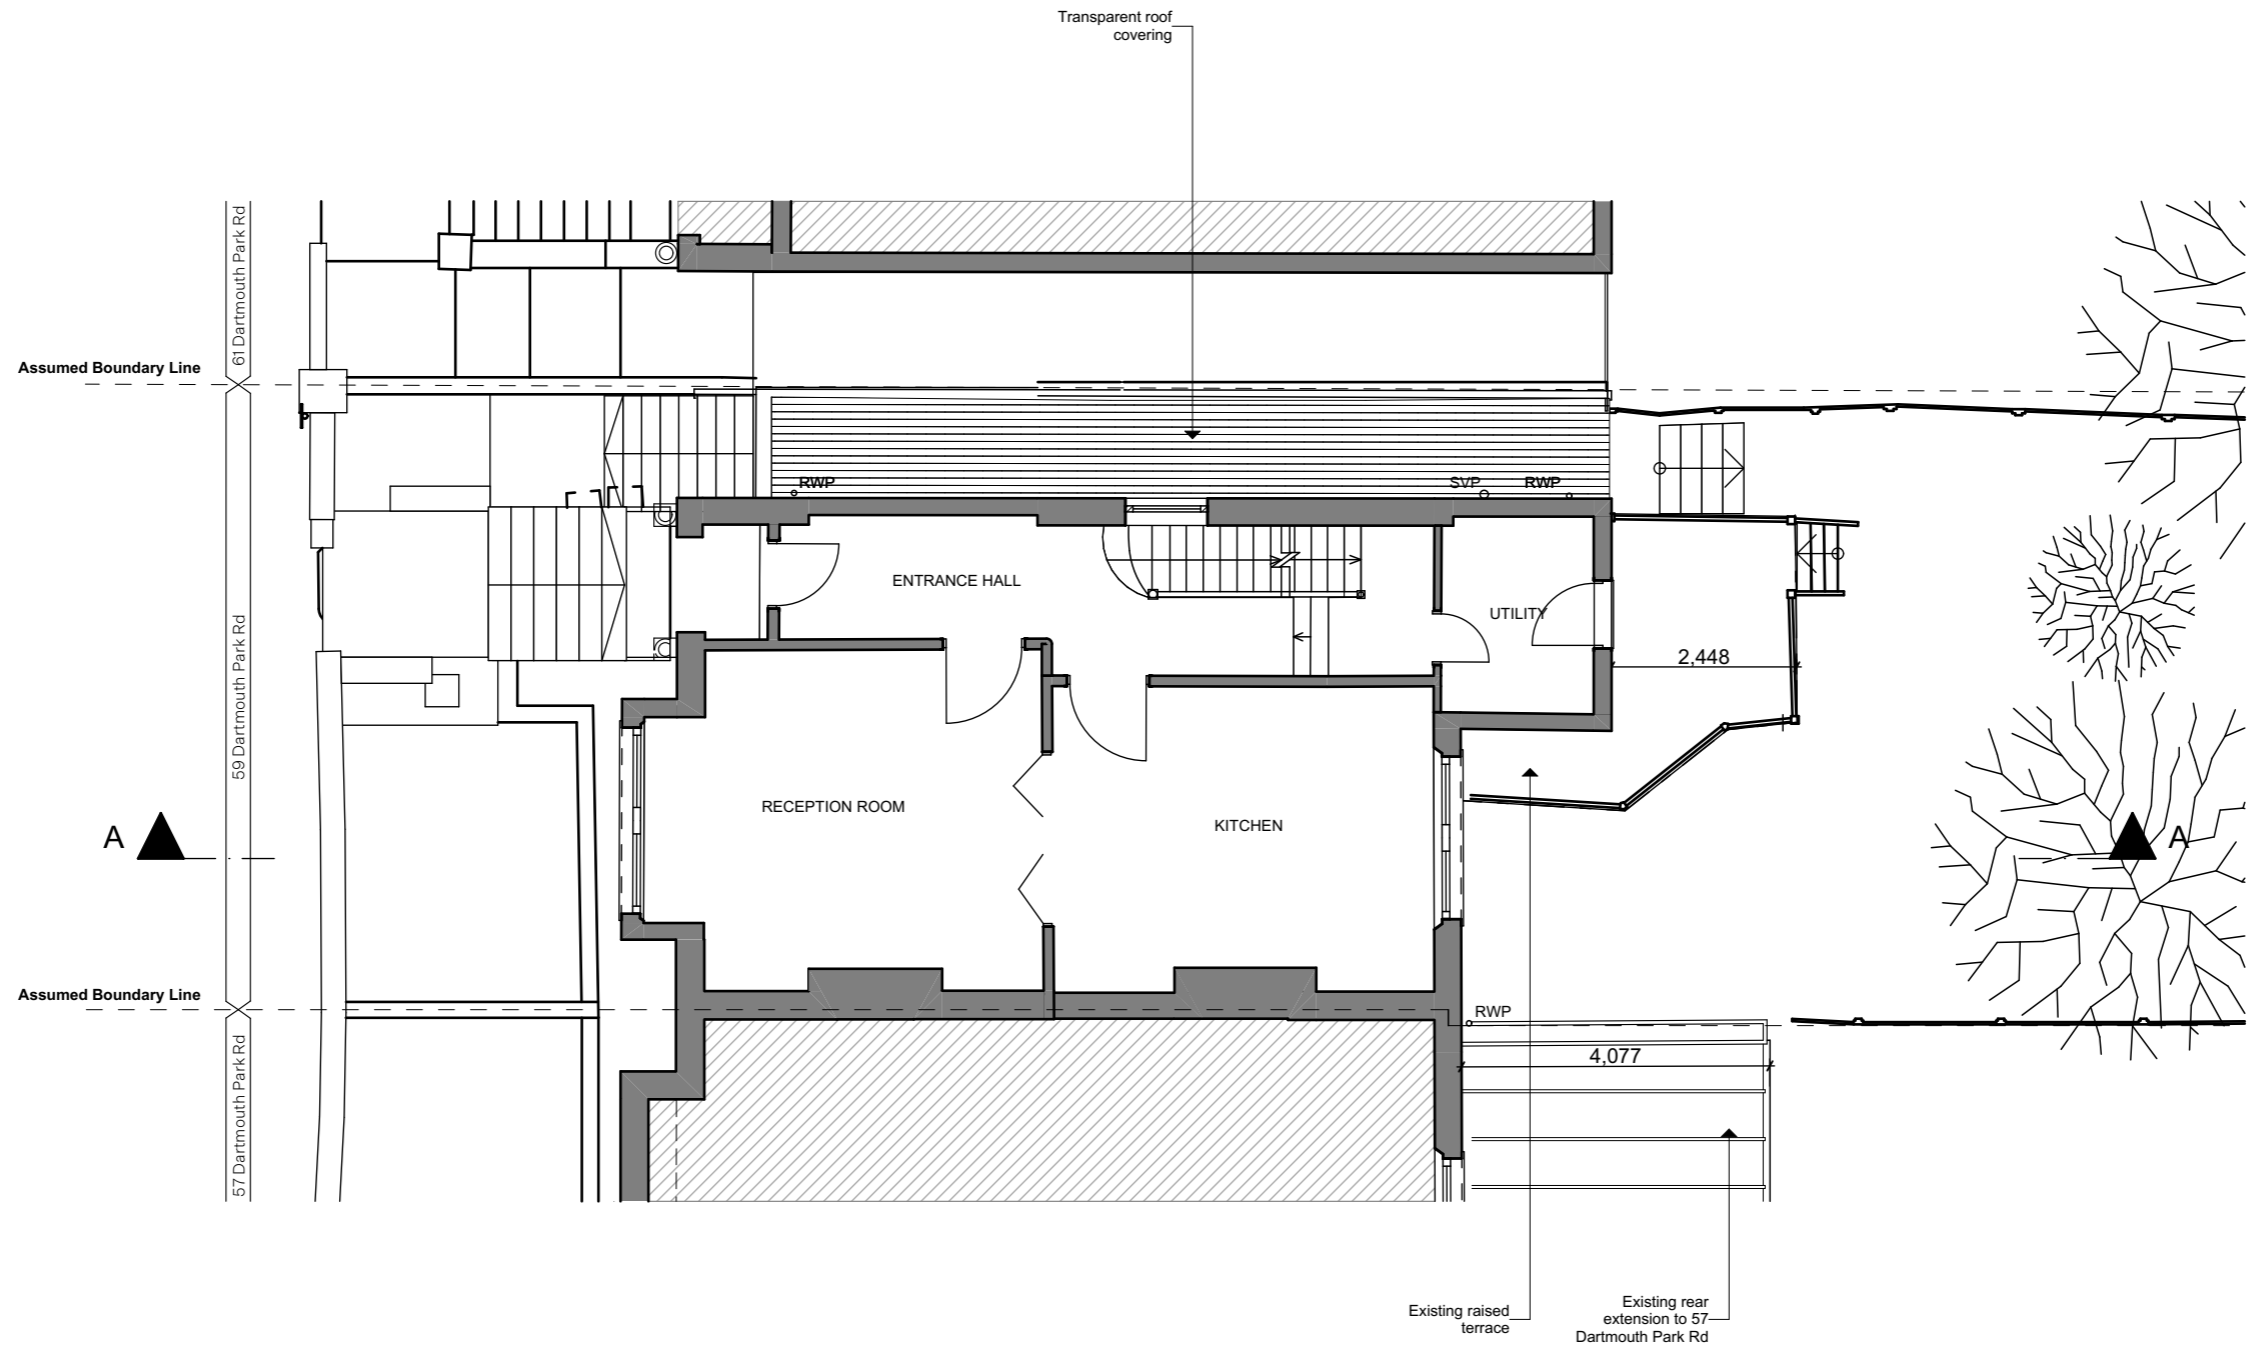

PL 1	25/10/2022	Planning Submission	VK
REV	DATE	REASON FOR ISSUE	INITIAL

PROJECT

59 Dartmouth Park Rd,
London,
NW5 1SL

DRAWING TITLE

Existing Upper Ground
Floor Plan



SCALE
1:100

DRAWN
VK

CHECKED
SR

PROJECT No.

461

DWG. No.

A-0.1.2

REV.

PL 1

STATUS



Planning

**Bradley
VanDerStraeten**

STUDIO 16, LONDON FIELDS STUDIOS, 11-17 EXMOUTH PLACE, LONDON E8 3RW
+44 7376 135 065 WWW.B-VDS.CO.UK

DO NOT SCALE FROM DRAWING. USE MARKED DIMENSIONS. DIMENSIONS TO BE
CONFIRMED ON SITE BY CONTRACTOR. TO BE READ IN CONJUNCTION WITH ALL
OTHER CONSULTANT DRAWINGS.

ARCHITECT TO BE NOTIFIED IMMEDIATELY OF ANY DISCREPANCIES.
COPYRIGHT ON THIS DRAWING TO BE RETAINED BY THE ARCHITECT.

 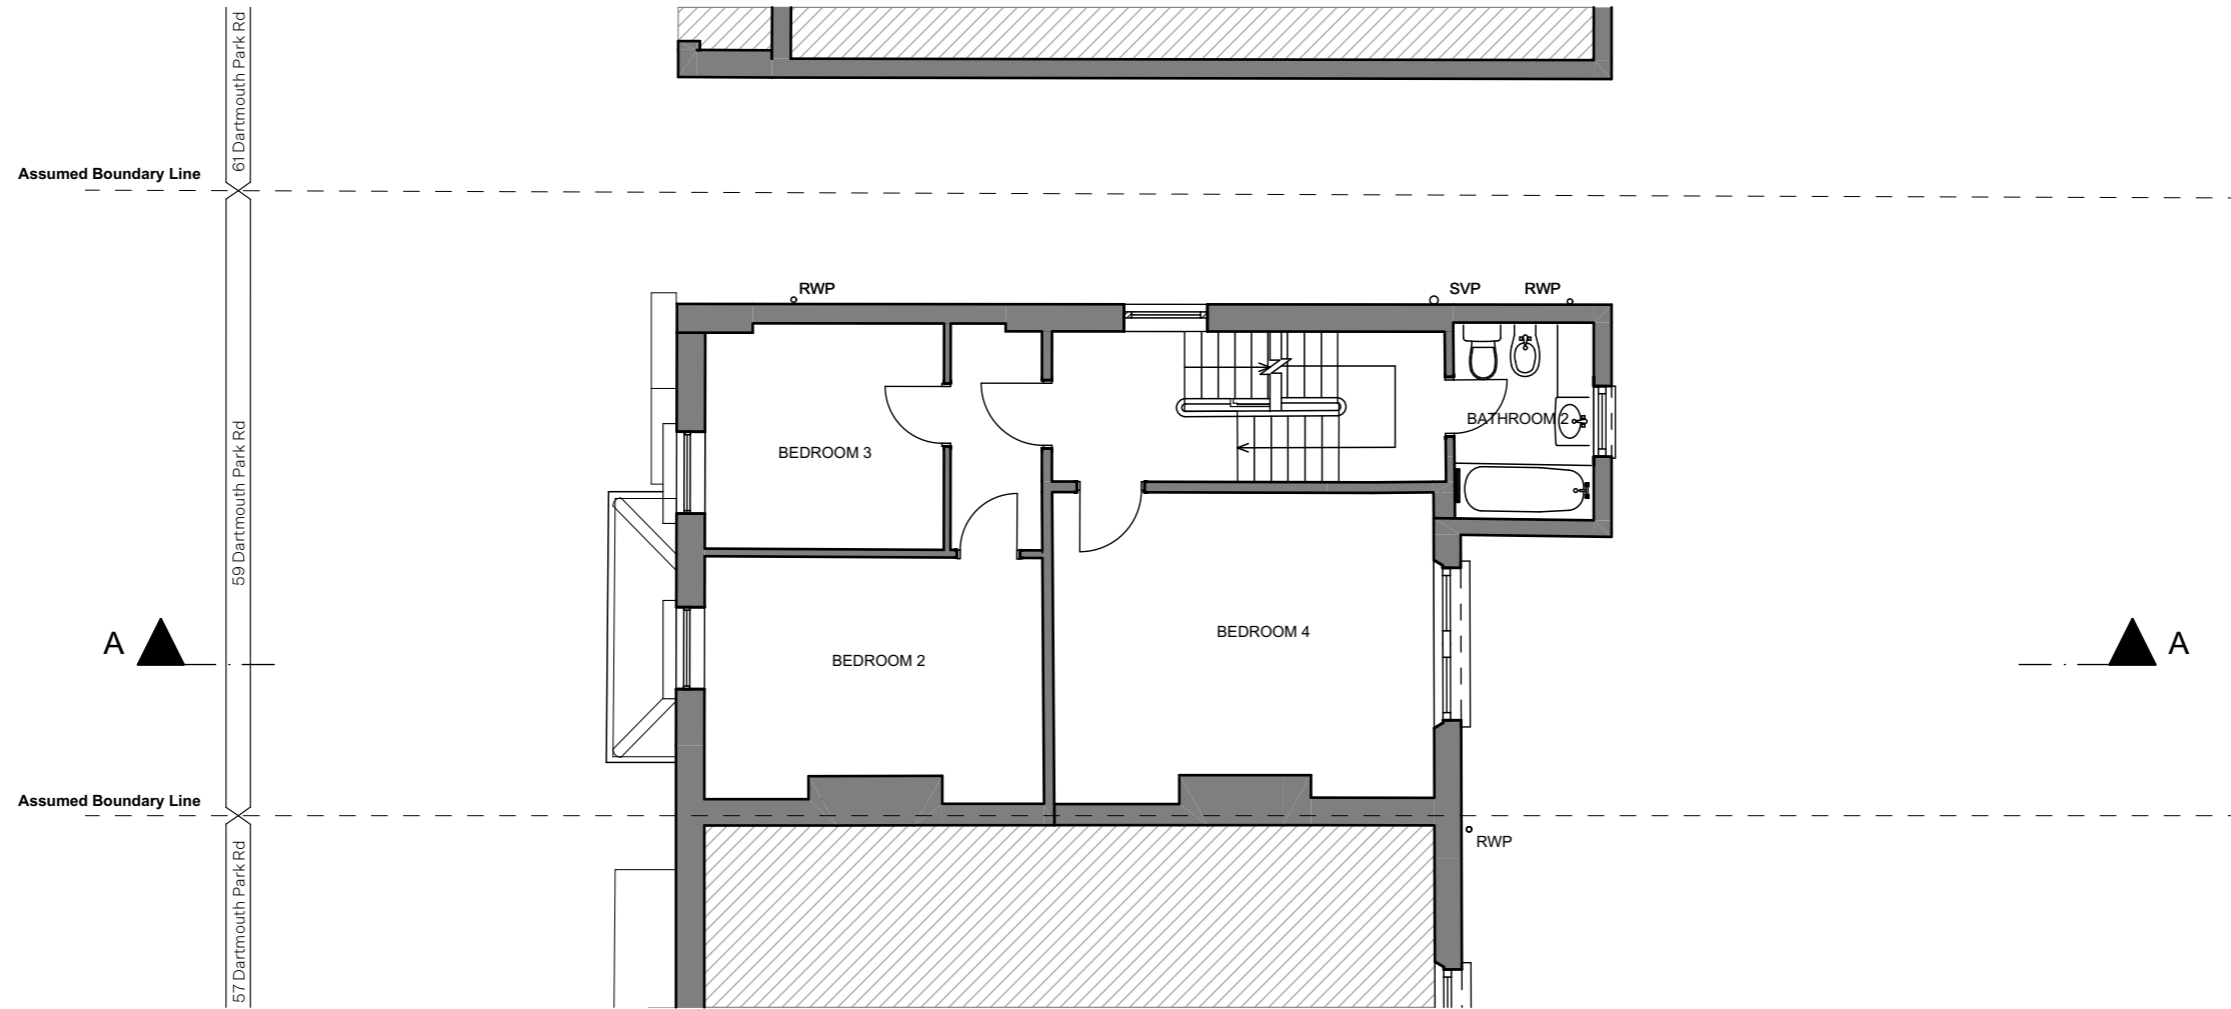

REV	DATE	REASON FOR ISSUE	INITIAL
PL 1	25/10/2022	Planning Submission	VK

PROJECT			
59 Dartmouth Park Rd, London, NW5 1SL			
DRAWING TITLE		PROJECT No.	DWG. No.
Existing First Floor Plan		461	A-0.1.3
		STATUS	Planning
		DRAWN	CHECKED
		VK	SR
		REV.	PL 1




SCALE
1:100

**Bradley
VanDerStraeten**


STUDIO 16, LONDON FIELDS STUDIOS, 11-17 EXMOUTH PLACE, LONDON E8 3RW
+44 7376 135 065 WWW.B-VDS.CO.UK

DO NOT SCALE FROM DRAWING. USE MARKED DIMENSIONS. DIMENSIONS TO BE
CONFIRMED ON SITE BY CONTRACTOR. TO BE READ IN CONJUNCTION WITH ALL
OTHER CONSULTANT DRAWINGS.

ARCHITECT TO BE NOTIFIED IMMEDIATELY OF ANY DISCREPANCIES.
COPYRIGHT ON THIS DRAWING TO BE RETAINED BY THE ARCHITECT.

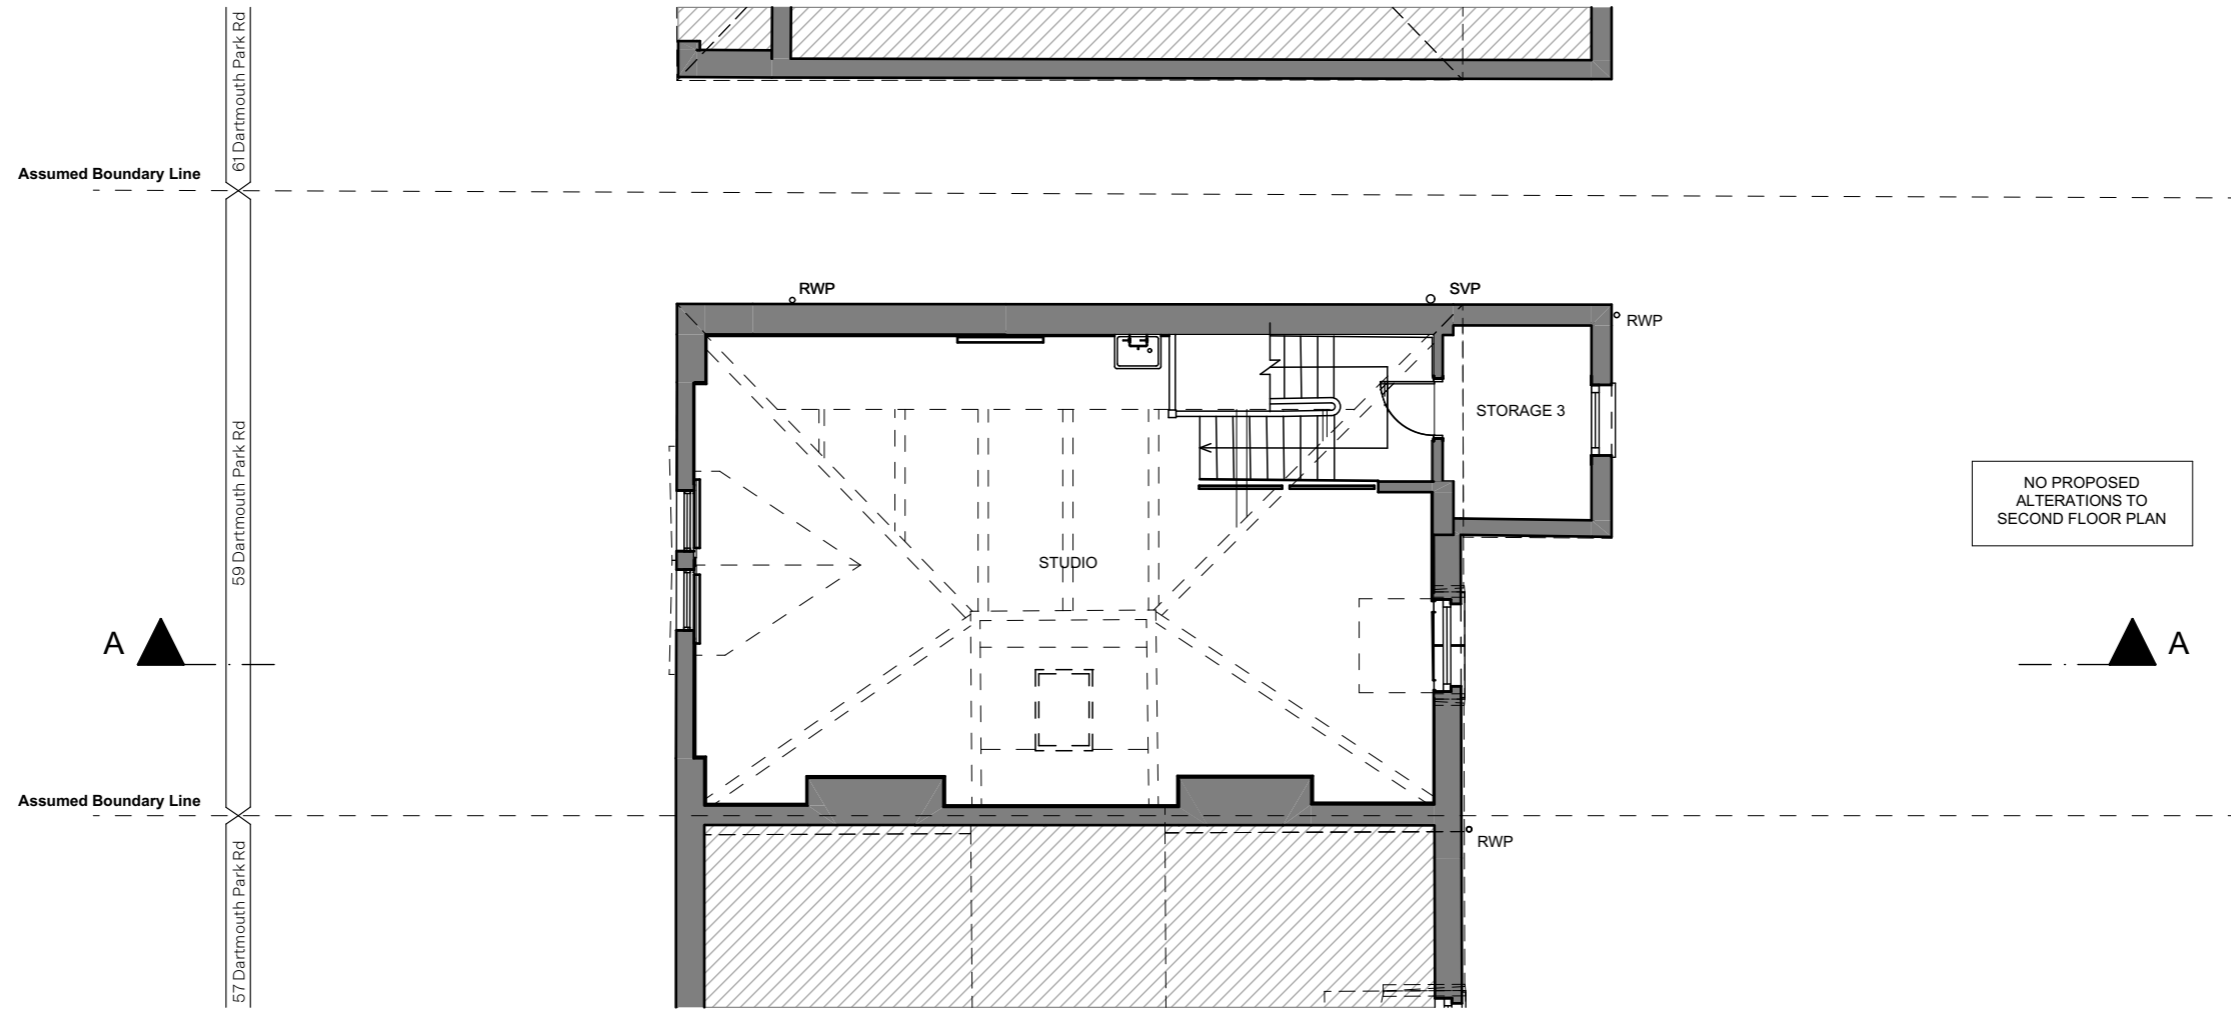

NO PROPOSED ALTERATIONS TO SECOND FLOOR PLAN

 

REV	DATE	REASON FOR ISSUE	INITIAL
PL 1	25/10/2022	Planning Submission	VK

PROJECT	59 Dartmouth Park Rd, London, NW5 1SL		
DRAWING TITLE	PROJECT No.	DWG. No.	REV.
Existing Second Floor Plan	461	A-0.1.4	PL 1
STATUS	Planning		





SCALE
1:100
DRAWN
VK
CHECKED
SR

Bradley VanDerStraeten

STUDIO 16, LONDON FIELDS STUDIOS, 11-17 EXMOUTH PLACE, LONDON E8 3RW
+44 7376 135 065 WWW.B-VDS.CO.UK

DO NOT SCALE FROM DRAWING. USE MARKED DIMENSIONS. DIMENSIONS TO BE CONFIRMED ON SITE BY CONTRACTOR. TO BE READ IN CONJUNCTION WITH ALL OTHER CONSULTANT DRAWINGS.

ARCHITECT TO BE NOTIFIED IMMEDIATELY OF ANY DISCREPANCIES. COPYRIGHT ON THIS DRAWING TO BE RETAINED BY THE ARCHITECT.

 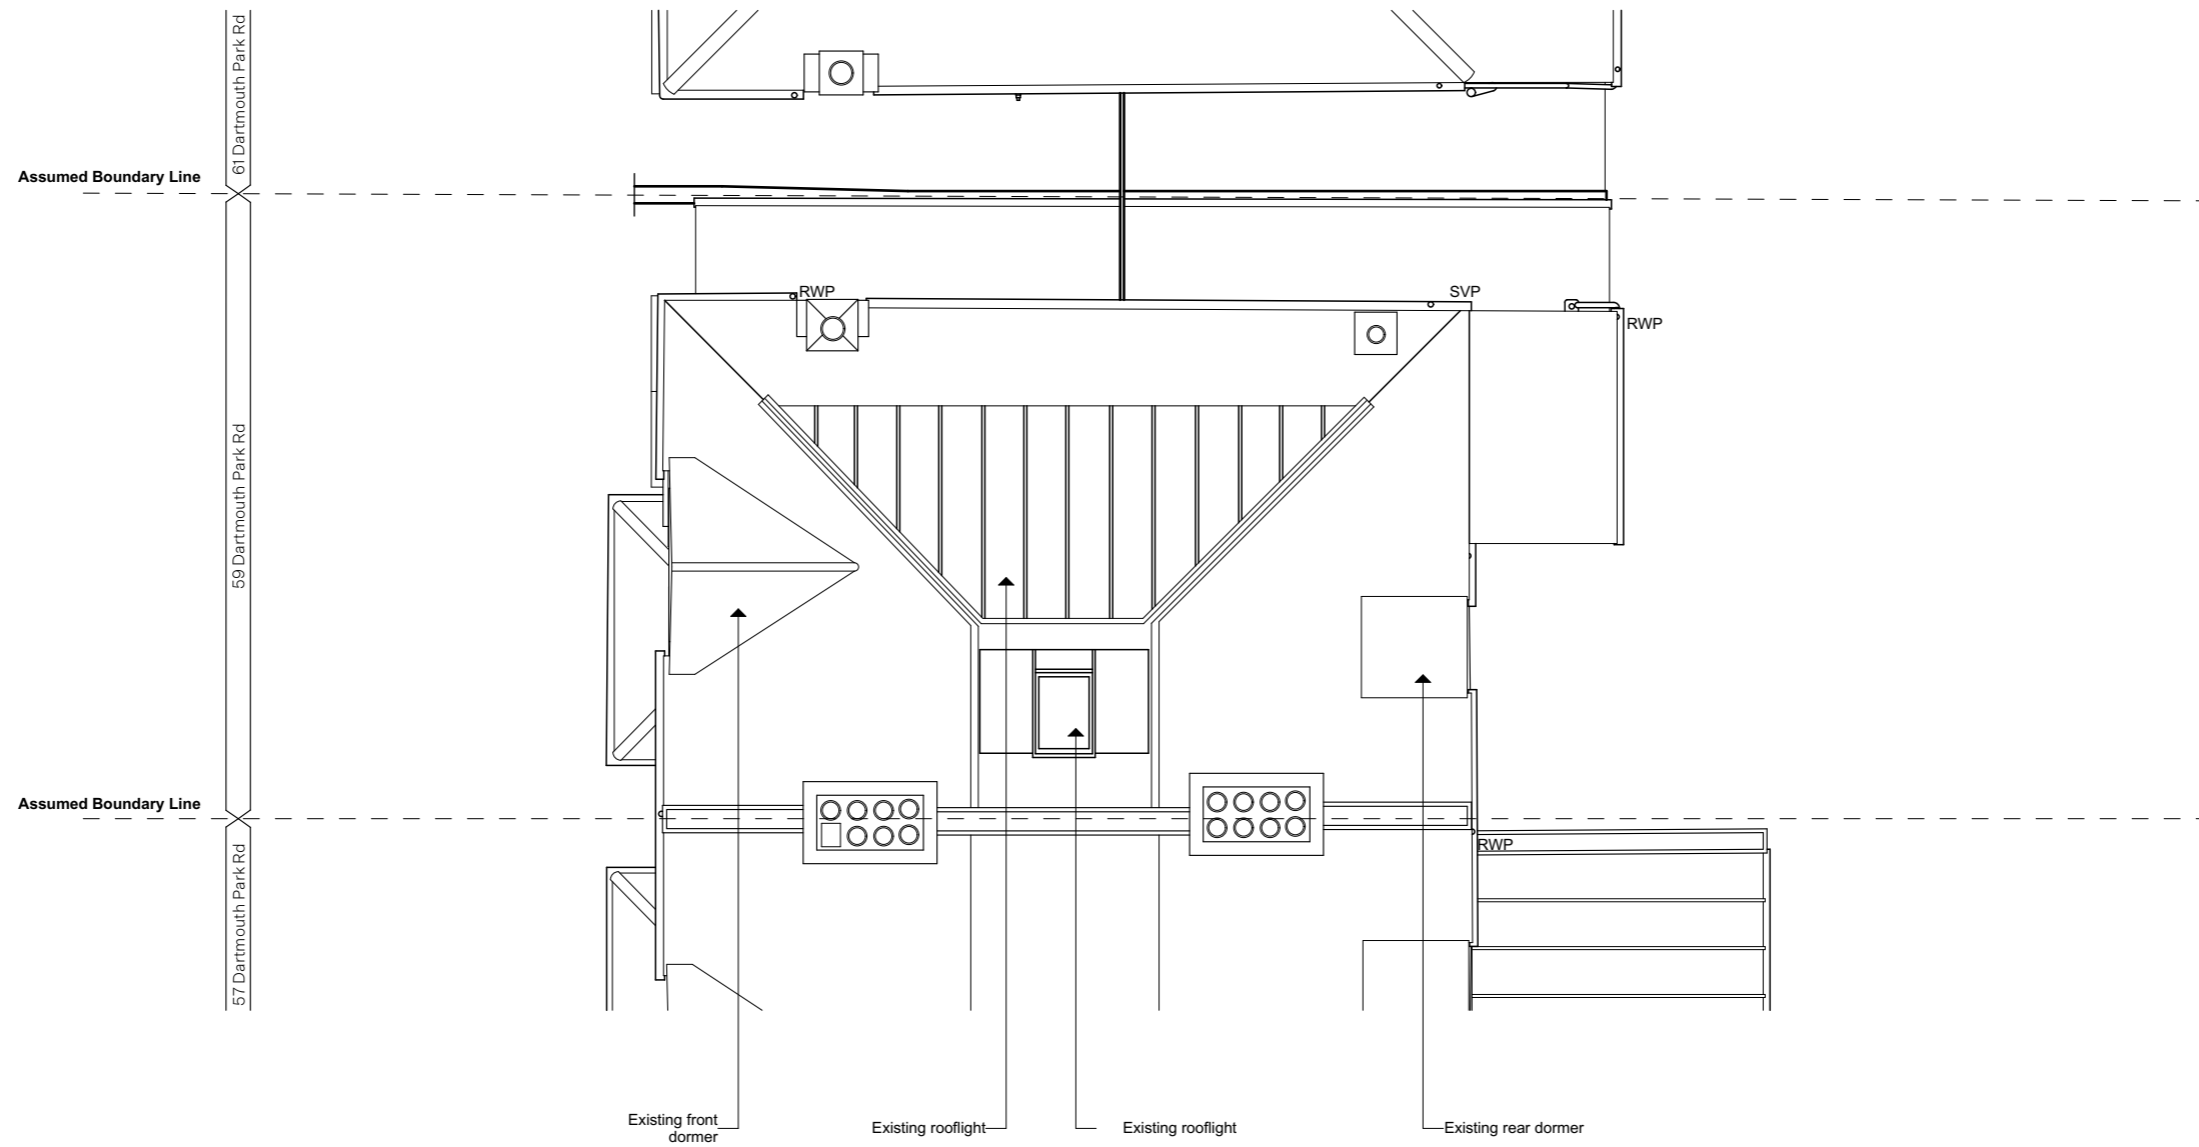

PL 1	25/10/2022	Planning Submission	VK
REV	DATE	REASON FOR ISSUE	INITIAL

PROJECT			
59 Dartmouth Park Rd, London, NW5 1SL			
DRAWING TITLE			
Existing Roof Plan			
PROJECT No.	DWG. No.	REV.	CHECKED
461	A-0.1.5	PL 1	SR
STATUS		Planning	




SCALE
1:100
DRAWN
VK
CHECKED
SR

Bradley VanDerStraeten
 STUDIO 16, LONDON FIELDS STUDIOS, 11-17 EXMOUTH PLACE, LONDON E8 3RW
 +44 7376 135 065 WWW.B-VDS.CO.UK
 DO NOT SCALE FROM DRAWING. USE MARKED DIMENSIONS. DIMENSIONS TO BE CONFIRMED ON SITE BY CONTRACTOR. TO BE READ IN CONJUNCTION WITH ALL OTHER CONSULTANT DRAWINGS.
 ARCHITECT TO BE NOTIFIED IMMEDIATELY OF ANY DISCREPANCIES. COPYRIGHT ON THIS DRAWING TO BE RETAINED BY THE ARCHITECT.



NO PROPOSED
ALTERATIONS TO FRONT
ELEVATION

 

PL 1	25/10/2022	Planning Submission	VK
REV	DATE	REASON FOR ISSUE	INITIAL

PROJECT

59 Dartmouth Park Rd,
London,
NW5 1SL



SCALE
1:100

DRAWN
VK

CHECKED
SR

DRAWING TITLE

Existing Front Elevation

PROJECT No.

461

DWG. No.

A-0.2.1

REV.

PL 1

STATUS

Planning

**Bradley
VanDerStraeten**

STUDIO 16, LONDON FIELDS STUDIOS, 11-17 EXMOUTH PLACE, LONDON E8 3RW
+44 7376 135 065 WWW.B-VDS.CO.UK

DO NOT SCALE FROM DRAWING. USE MARKED DIMENSIONS. DIMENSIONS TO BE
CONFIRMED ON SITE BY CONTRACTOR. TO BE READ IN CONJUNCTION WITH ALL
OTHER CONSULTANT DRAWINGS.

ARCHITECT TO BE NOTIFIED IMMEDIATELY OF ANY DISCREPANCIES.
COPYRIGHT ON THIS DRAWING TO BE RETAINED BY THE ARCHITECT.



Existing Matt black RWP

Existing white painted sash timber window

Existing London stock bricks

Existing white painted timber glazed door

Existing shed at 61 Dartmouth Park Rd

Existing wall to side passage

Shared external RWP

Existing white painted timber sash windows


Existing white painted timber sash windows

Existing rear extension to 57 Dartmouth Park Rd

Existing raised terrace with timber guardrails


3,290

57 Dartmouth Park Rd | 59 Dartmouth Park Rd | 61 Dartmouth Park Rd

 

PL 1	25/10/2022	Planning Submission	VK
REV	DATE	REASON FOR ISSUE	INITIAL



PROJECT	59 Dartmouth Park Rd, London, NW5 1SL		
DRAWING TITLE	PROJECT No.	DWG. No.	REV.
Existing Rear Elevation	461	A-0.2.2	PL 1
STATUS	Planning		

 

SCALE 1:100
DRAWN VK
CHECKED SR


Bradley VanDerStraeten

STUDIO 16, LONDON FIELDS STUDIOS, 11-17 EXMOUTH PLACE, LONDON E8 3RW
+44 7376 135 065 WWW.B-VDS.CO.UK
DO NOT SCALE FROM DRAWING. USE MARKED DIMENSIONS. DIMENSIONS TO BE CONFIRMED ON SITE BY CONTRACTOR. TO BE READ IN CONJUNCTION WITH ALL OTHER CONSULTANT DRAWINGS.
ARCHITECT TO BE NOTIFIED IMMEDIATELY OF ANY DISCREPANCIES. COPYRIGHT ON THIS DRAWING TO BE RETAINED BY THE ARCHITECT.

 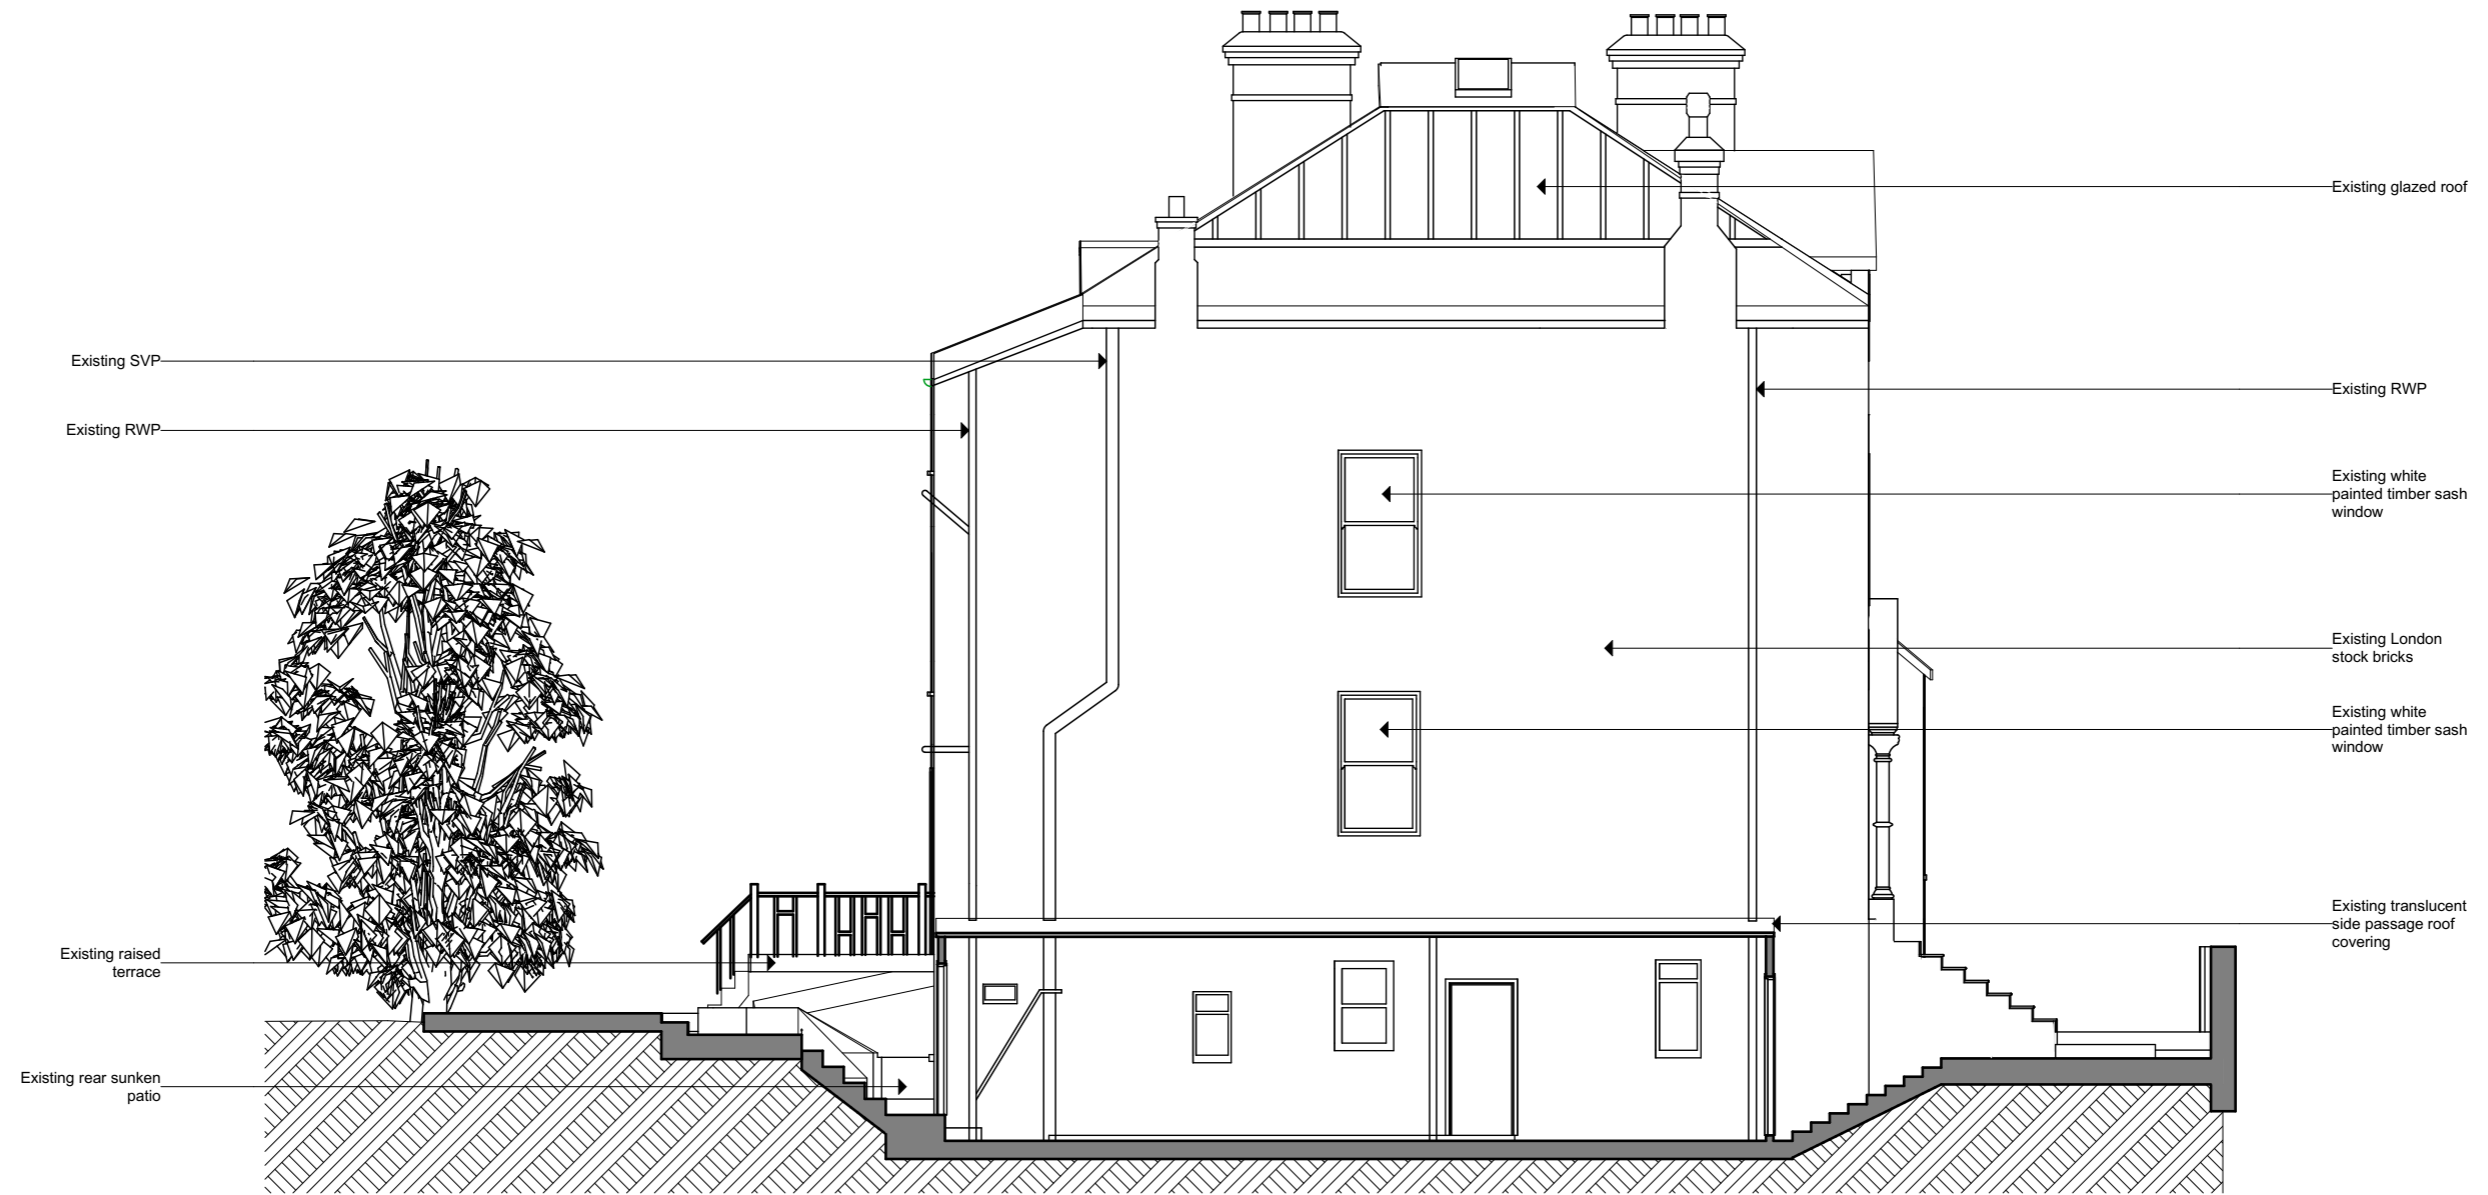


PL 1	25/10/2022	Planning Submission	VK
REV	DATE	REASON FOR ISSUE	INITIAL

PROJECT	59 Dartmouth Park Rd, London, NW5 1SL		
DRAWING TITLE	PROJECT No.	DWG. No.	REV.
Existing Side Elevation	461	A-0.2.3	PL 1
STATUS	Planning		

 

SCALE
1:100
DRAWN
VK
CHECKED
SR

Bradley VanDerStraeten
 STUDIO 16, LONDON FIELDS STUDIOS, 11-17 EXMOUTH PLACE, LONDON E8 3RW
 +44 7376 135 065 WWW.B-VDS.CO.UK
 DO NOT SCALE FROM DRAWING. USE MARKED DIMENSIONS. DIMENSIONS TO BE CONFIRMED ON SITE BY CONTRACTOR. TO BE READ IN CONJUNCTION WITH ALL OTHER CONSULTANT DRAWINGS.
 ARCHITECT TO BE NOTIFIED IMMEDIATELY OF ANY DISCREPANCIES. COPYRIGHT ON THIS DRAWING TO BE RETAINED BY THE ARCHITECT.

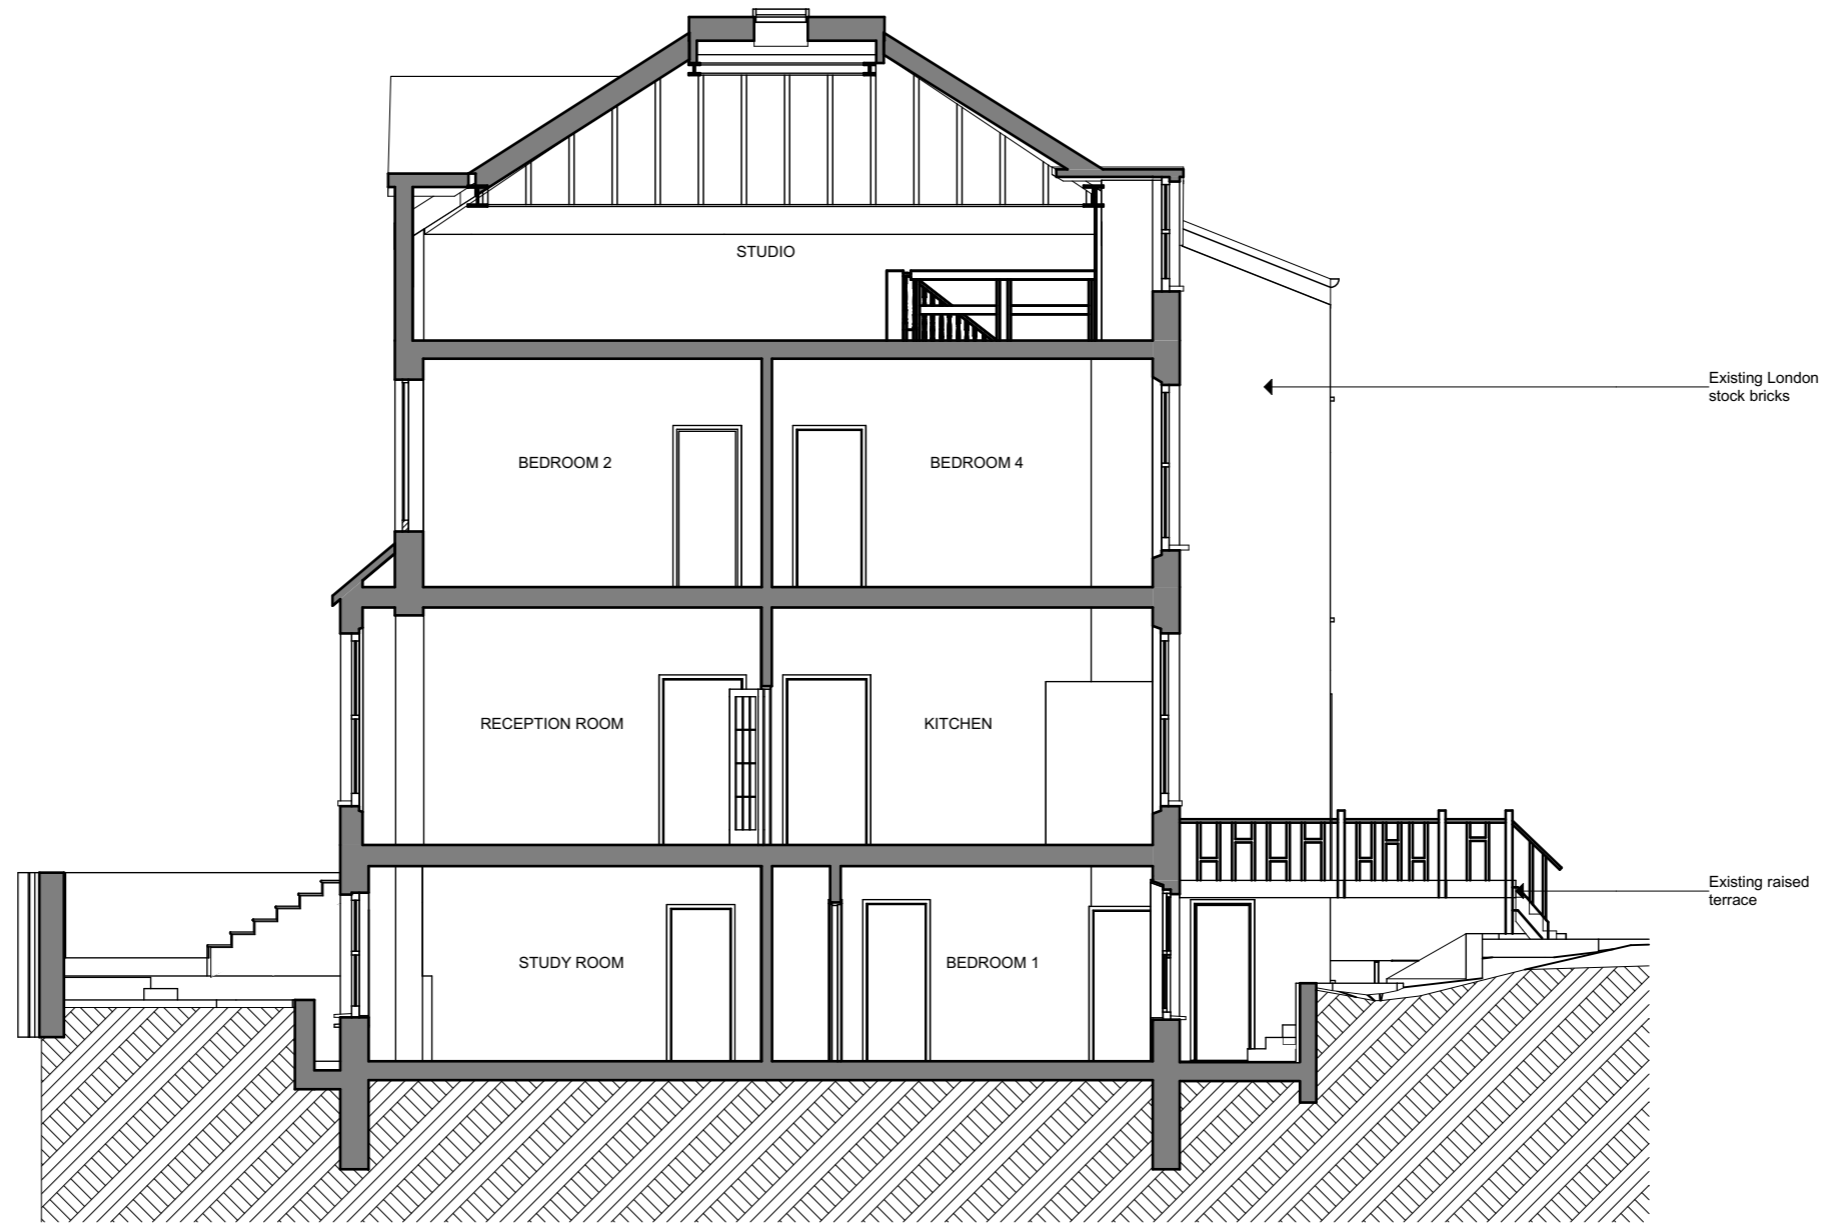

PL 1	25/10/2022	Planning Submission	VK
REV	DATE	REASON FOR ISSUE	INITIAL

PROJECT
**59 Dartmouth Park Rd,
 London,
 NW5 1SL**



SCALE
 1:100

DRAWN
 VK

CHECKED
 SR

DRAWING TITLE

Existing Section AA

PROJECT No.

461

DWG. No.


A-0.3.1

REV.

PL 1

STATUS

Planning

 

**Bradley
 VanDerStraeten**

STUDIO 16, LONDON FIELDS STUDIOS, 11-17 EXMOUTH PLACE, LONDON E8 3RW
 +44 7376 135 065 WWW.B-VDS.CO.UK

DO NOT SCALE FROM DRAWING. USE MARKED DIMENSIONS. DIMENSIONS TO BE
 CONFIRMED ON SITE BY CONTRACTOR. TO BE READ IN CONJUNCTION WITH ALL
 OTHER CONSULTANT DRAWINGS.

ARCHITECT TO BE NOTIFIED IMMEDIATELY OF ANY DISCREPANCIES.
 COPYRIGHT ON THIS DRAWING TO BE RETAINED BY THE ARCHITECT.