

PL 1	25/10/2022	Planning Submission	VK
REV	DATE	REASON FOR ISSUE	INITIAL

PROJECT

59 Dartmouth Park Rd,  
London,  
NW5 1SL

DRAWING TITLE

Proposed Lower Ground  
Floor Plan

SCALE  
1:100

DRAWN  
VK

PROJECT No.

461

DWG. No.

A-1.1.1

REV.

PL 1

STATUS

Planning


Checked  
SR

BRADLEY  
VANDERSTRAETEN

STUDIO 16, LONDON FIELDS STUDIOS, 11-17 EXMOUTH PLACE, LONDON E8 3RW  
+44 7376 135 065  
WWW.B-VDS.CO.UK

DO NOT SCALE FROM DRAWING. USE MARKED DIMENSIONS. DIMENSIONS TO BE  
CONFIRMED ON SITE BY CONTRACTOR. TO BE READ IN CONJUNCTION WITH ALL  
OTHER CONSULTANT DRAWINGS.

ARCHITECT TO BE NOTIFIED IMMEDIATELY OF ANY DISCREPANCIES.  
COPYRIGHT ON THIS DRAWING TO BE RETAINED BY THE ARCHITECT.

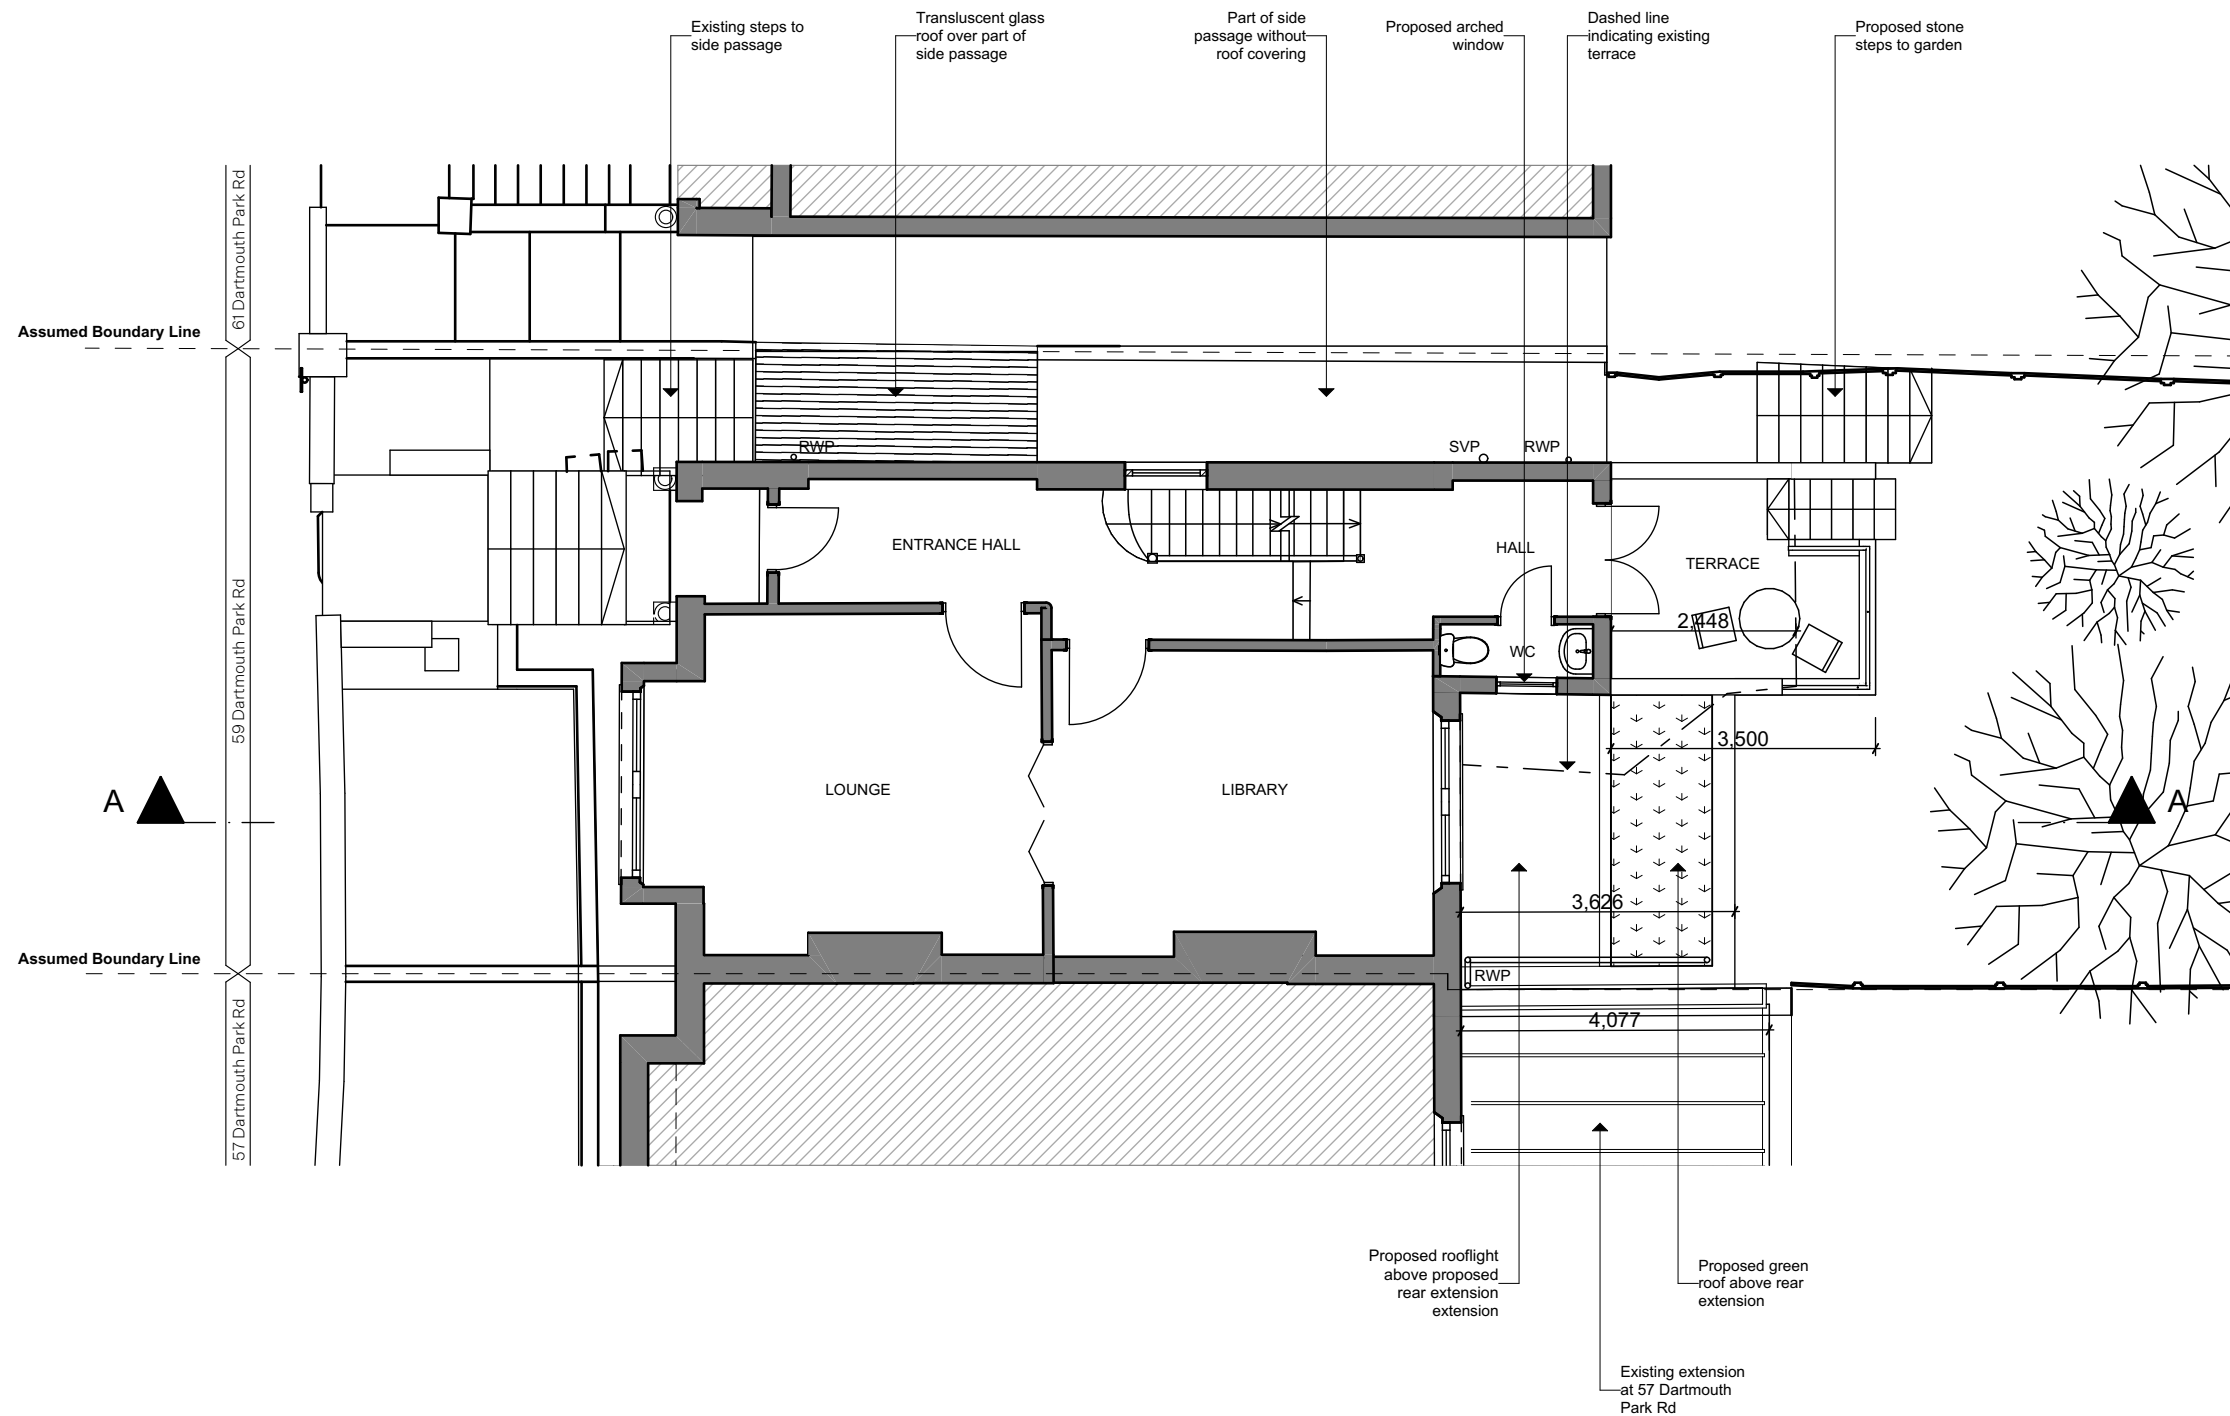

PL 1	25/10/2022	Planning Submission	VK
REV	DATE	REASON FOR ISSUE	INITIAL

PROJECT	59 Dartmouth Park Rd, London, NW5 1SL		
DRAWING TITLE	Proposed Upper Ground Floor Plan		
PROJECT No.	461	DWG. No.	A-1.1.2
STATUS	Planning	REV.	PL 1

SCALE 1:100

DRAWN VK



CHECKED SR

BRADLEY VANDERSTRAETEN

STUDIO 16, LONDON FIELDS STUDIOS, 11-17 EXMOUTH PLACE, LONDON E8 3RW +44 7376 135 085 WWW.B-VDS.CO.UK

DO NOT SCALE FROM DRAWING. USE MARKED DIMENSIONS. DIMENSIONS TO BE CONFIRMED ON SITE BY CONTRACTOR. TO BE READ IN CONJUNCTION WITH ALL OTHER CONSULTANT DRAWINGS.

ARCHITECT TO BE NOTIFIED IMMEDIATELY OF ANY DISCREPANCIES. COPYRIGHT ON THIS DRAWING TO BE RETAINED BY THE ARCHITECT.

 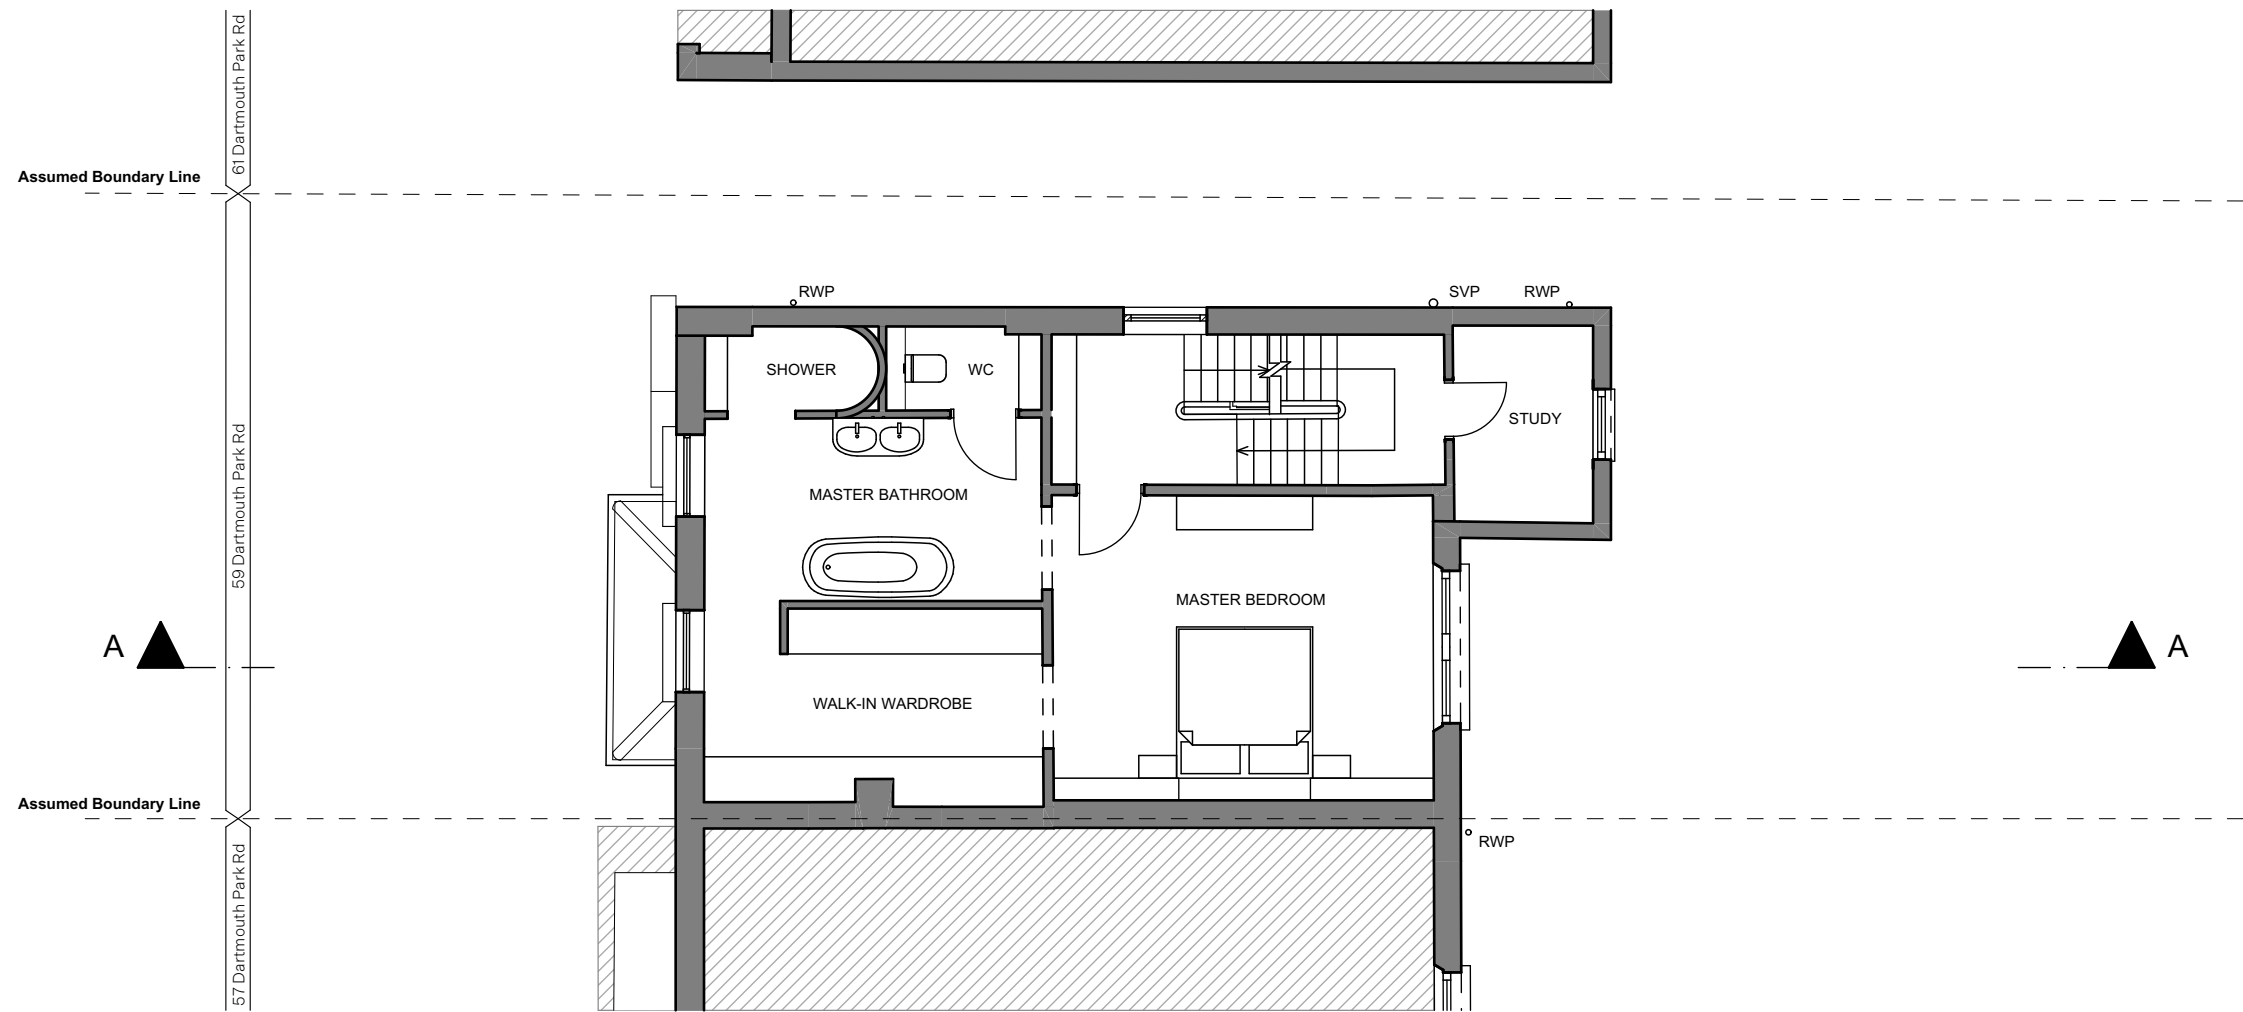

PL 1	25/10/2022	Planning Submission	VK
REV	DATE	REASON FOR ISSUE	INITIAL


PROJECT	59 Dartmouth Park Rd, London, NW5 1SL	SCALE 1:100	DRAWN VK	CHECKED SR
DRAWING TITLE	Proposed First Floor Plan	PROJECT No.	461	DWG. No. A-1.1.3
		REV.	PL 1	
		STATUS	Planning	

BRADLEY  
VANDERSTRAETEN

STUDIO 16, LONDON FIELDS STUDIOS, 11-17 EXMOUTH PLACE, LONDON E8 3RW  
+44 7376 135 065  
WWW.B-VDS.CO.UK

DO NOT SCALE FROM DRAWING. USE MARKED DIMENSIONS. DIMENSIONS TO BE  
CONFIRMED ON SITE BY CONTRACTOR. TO BE READ IN CONJUNCTION WITH ALL  
OTHER CONSULTANT DRAWINGS.

ARCHITECT TO BE NOTIFIED IMMEDIATELY OF ANY DISCREPANCIES.  
COPYRIGHT ON THIS DRAWING TO BE RETAINED BY THE ARCHITECT.

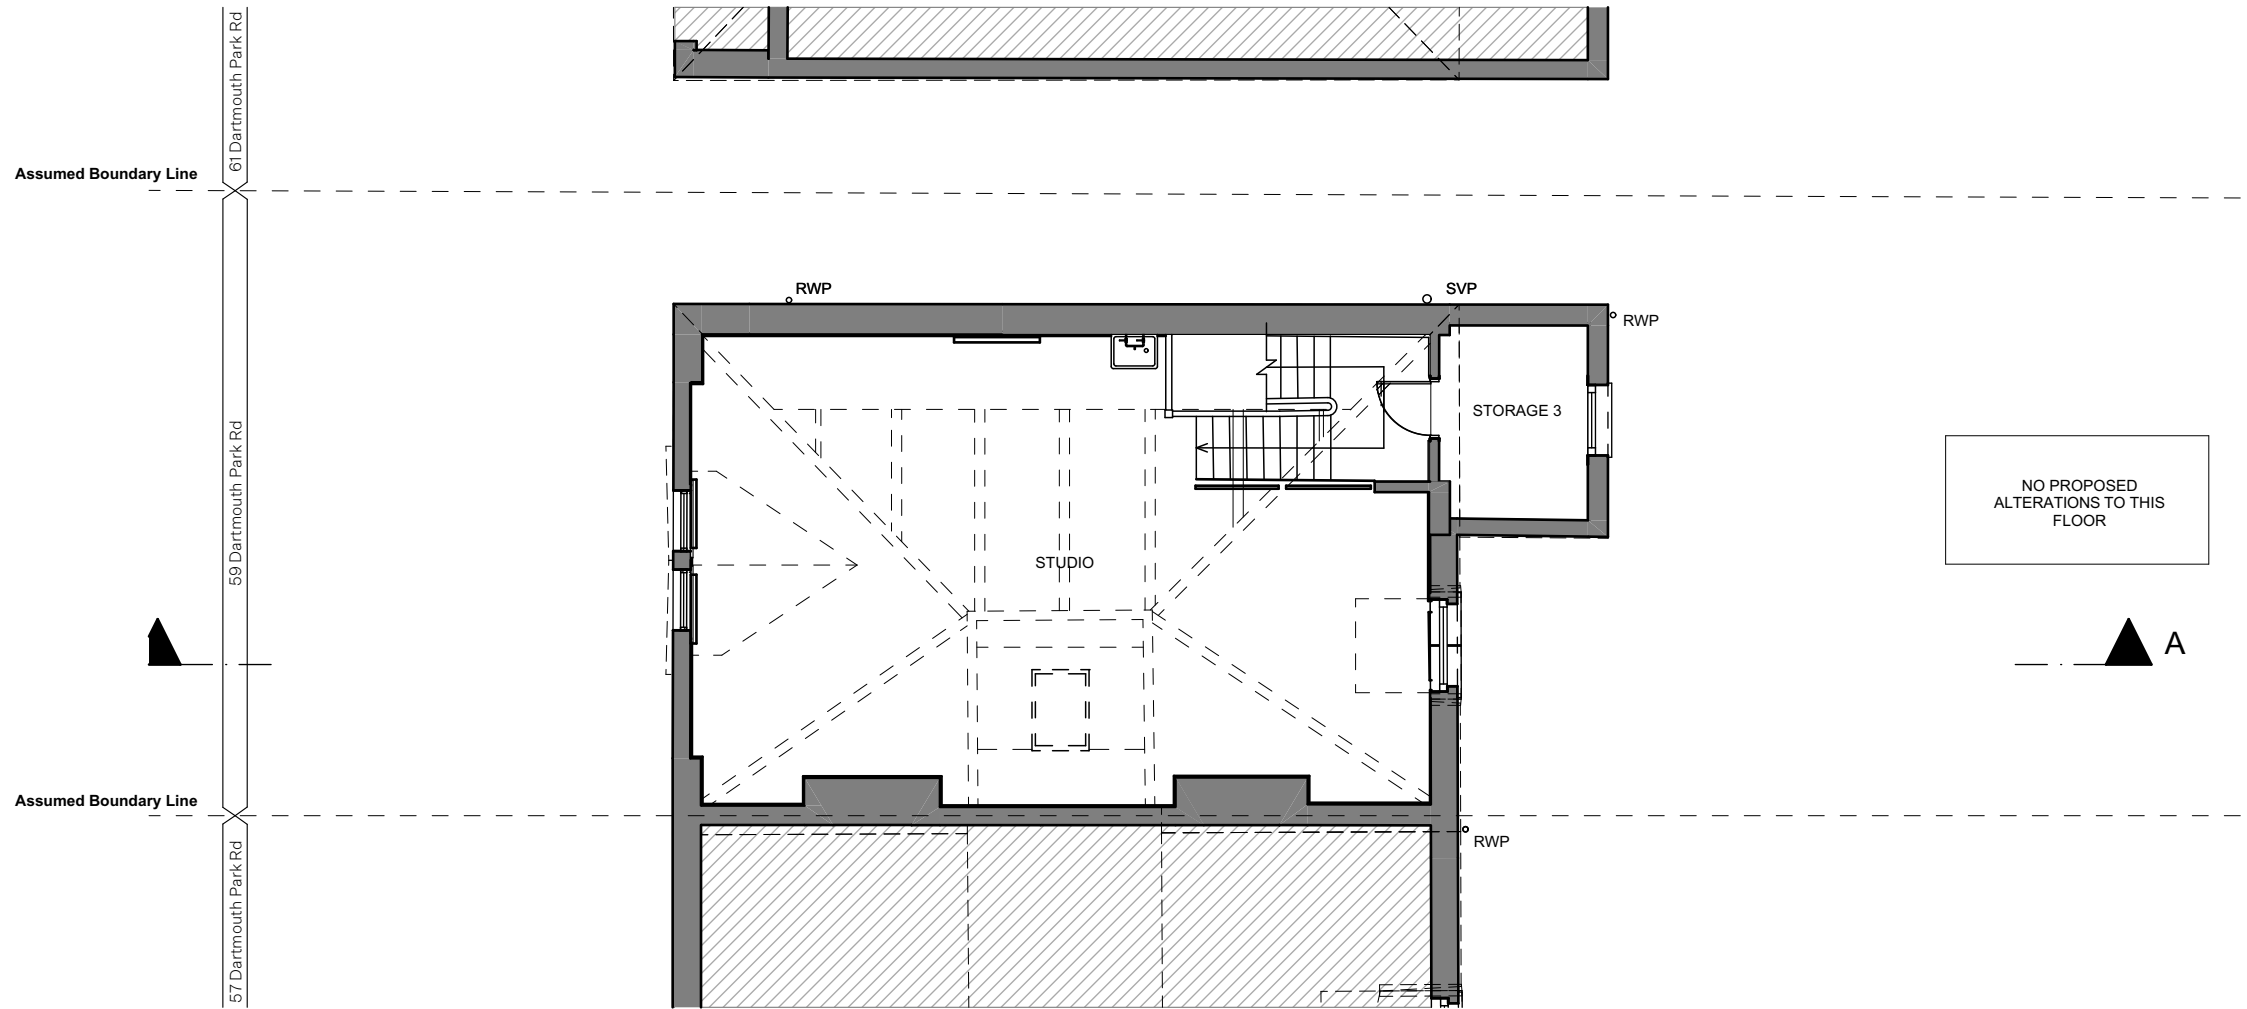

PL 1	25/10/2022	Planning Submission	VK
REV	DATE	REASON FOR ISSUE	INITIAL

PROJECT

59 Dartmouth Park Rd,  
London,  
NW5 1SL

DRAWING TITLE

Proposed Second Floor  
Plan

PROJECT No.

461

DWG. No.

A-1.1.4

REV.

PL 1

STATUS

Planning

SCALE

1:100

DRAWN

VK

CHECKED


SR

BRADLEY  
VANDERSTRAETEN

STUDIO 16, LONDON FIELDS STUDIOS, 11-17 EXMOUTH PLACE, LONDON E8 3RW  
+44 7376 135 065  
WWW.B-VDS.CO.UK

DO NOT SCALE FROM DRAWING. USE MARKED DIMENSIONS. DIMENSIONS TO BE  
CONFIRMED ON SITE BY CONTRACTOR. TO BE READ IN CONJUNCTION WITH ALL  
OTHER CONSULTANT DRAWINGS.

ARCHITECT TO BE NOTIFIED IMMEDIATELY OF ANY DISCREPANCIES.  
COPYRIGHT ON THIS DRAWING TO BE RETAINED BY THE ARCHITECT.

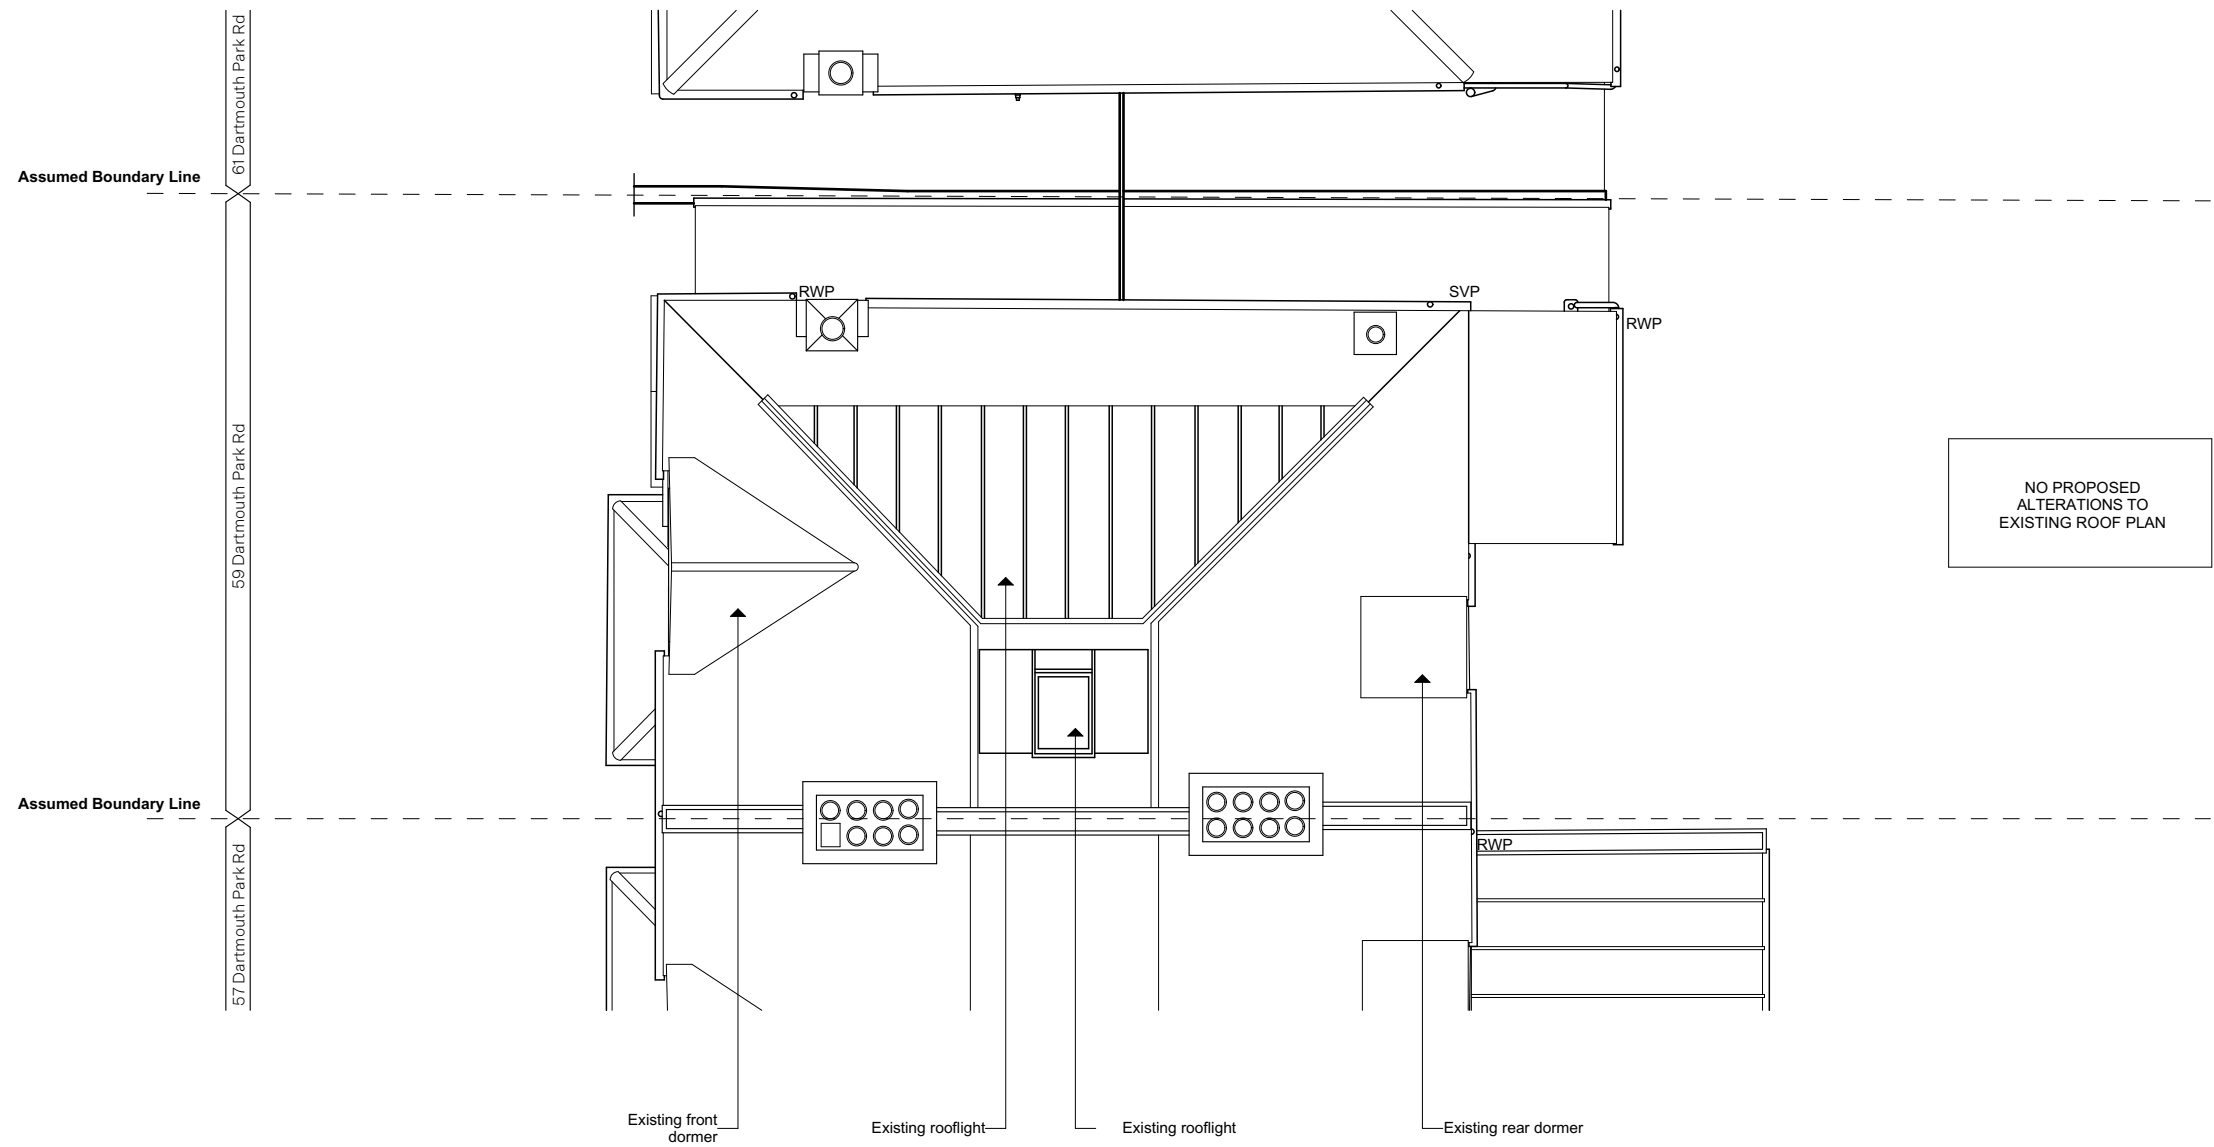

PL 1	25/10/2022	Planning Submission	VK
REV	DATE	REASON FOR ISSUE	INITIAL

PROJECT

59 Dartmouth Park Rd,  
London,  
NW5 1SL

DRAWING TITLE

Proposed Roof Plan

PROJECT No.

461

DWG. No.

A-1.1.5

REV.

PL 1

STATUS

Planning

SCALE  
1:100

DRAWN  
VK


CHECKED  
SR

Bradley  
VanDerStraeten

STUDIO 16, LONDON FIELDS STUDIOS, 11-17 EXMOUTH PLACE, LONDON E8 3RW  
+44 7376 135 065  
WWW.B-VDS.CO.UK

DO NOT SCALE FROM DRAWING. USE MARKED DIMENSIONS. DIMENSIONS TO BE  
CONFIRMED ON SITE BY CONTRACTOR. TO BE READ IN CONJUNCTION WITH ALL  
OTHER CONSULTANT DRAWINGS.

ARCHITECT TO BE NOTIFIED IMMEDIATELY OF ANY DISCREPANCIES.  
COPYRIGHT ON THIS DRAWING TO BE RETAINED BY THE ARCHITECT.

 

PL 1	25/10/2022	Planning Submission	VK
REV	DATE	REASON FOR ISSUE	INITIAL

PROJECT	59 Dartmouth Park Rd, London, NW5 1SL
DRAWING TITLE	Proposed Front Elevation
PROJECT No.	461
DWG. No.	A-1.2.1
REV.	PL 1
STATUS	Planning




SCALE	1:100
DRAWN	VK
CHECKED	SR

Bradley  
VanDerStraeten

STUDIO 16, LONDON FIELDS STUDIOS, 11-17 EXMOUTH PLACE, LONDON E8 3RW  
+44 7376 135 065  
WWW.B-VDS.CO.UK

DO NOT SCALE FROM DRAWING. USE MARKED DIMENSIONS. DIMENSIONS TO BE  
CONFIRMED ON SITE BY CONTRACTOR. TO BE READ IN CONJUNCTION WITH ALL  
OTHER CONSULTANT DRAWINGS.

ARCHITECT TO BE NOTIFIED IMMEDIATELY OF ANY DISCREPANCIES.  
COPYRIGHT ON THIS DRAWING TO BE RETAINED BY THE ARCHITECT.

 

PL 1	25/10/2022	Planning Submission	VK
REV	DATE	REASON FOR ISSUE	INITIAL

PROJECT	59 Dartmouth Park Rd, London, NW5 1SL
DRAWING TITLE	Proposed Rear Elevation
PROJECT No.	461
DWG. No.	A-1.2.2
REV.	PL 1
STATUS	Planning



Bradley  
VanDerStraeten

STUDIO 16, LONDON FIELDS STUDIOS, 11-17 EXMOUTH PLACE, LONDON E8 3RW  
+44 7376 135 065  
WWW.B-VDS.CO.UK


DO NOT SCALE FROM DRAWING. USE MARKED DIMENSIONS. DIMENSIONS TO BE  
CONFIRMED ON SITE BY CONTRACTOR. TO BE READ IN CONJUNCTION WITH ALL  
OTHER CONSULTANT DRAWINGS.


ARCHITECT TO BE NOTIFIED IMMEDIATELY OF ANY DISCREPANCIES.  
COPYRIGHT ON THIS DRAWING TO BE RETAINED BY THE ARCHITECT.



 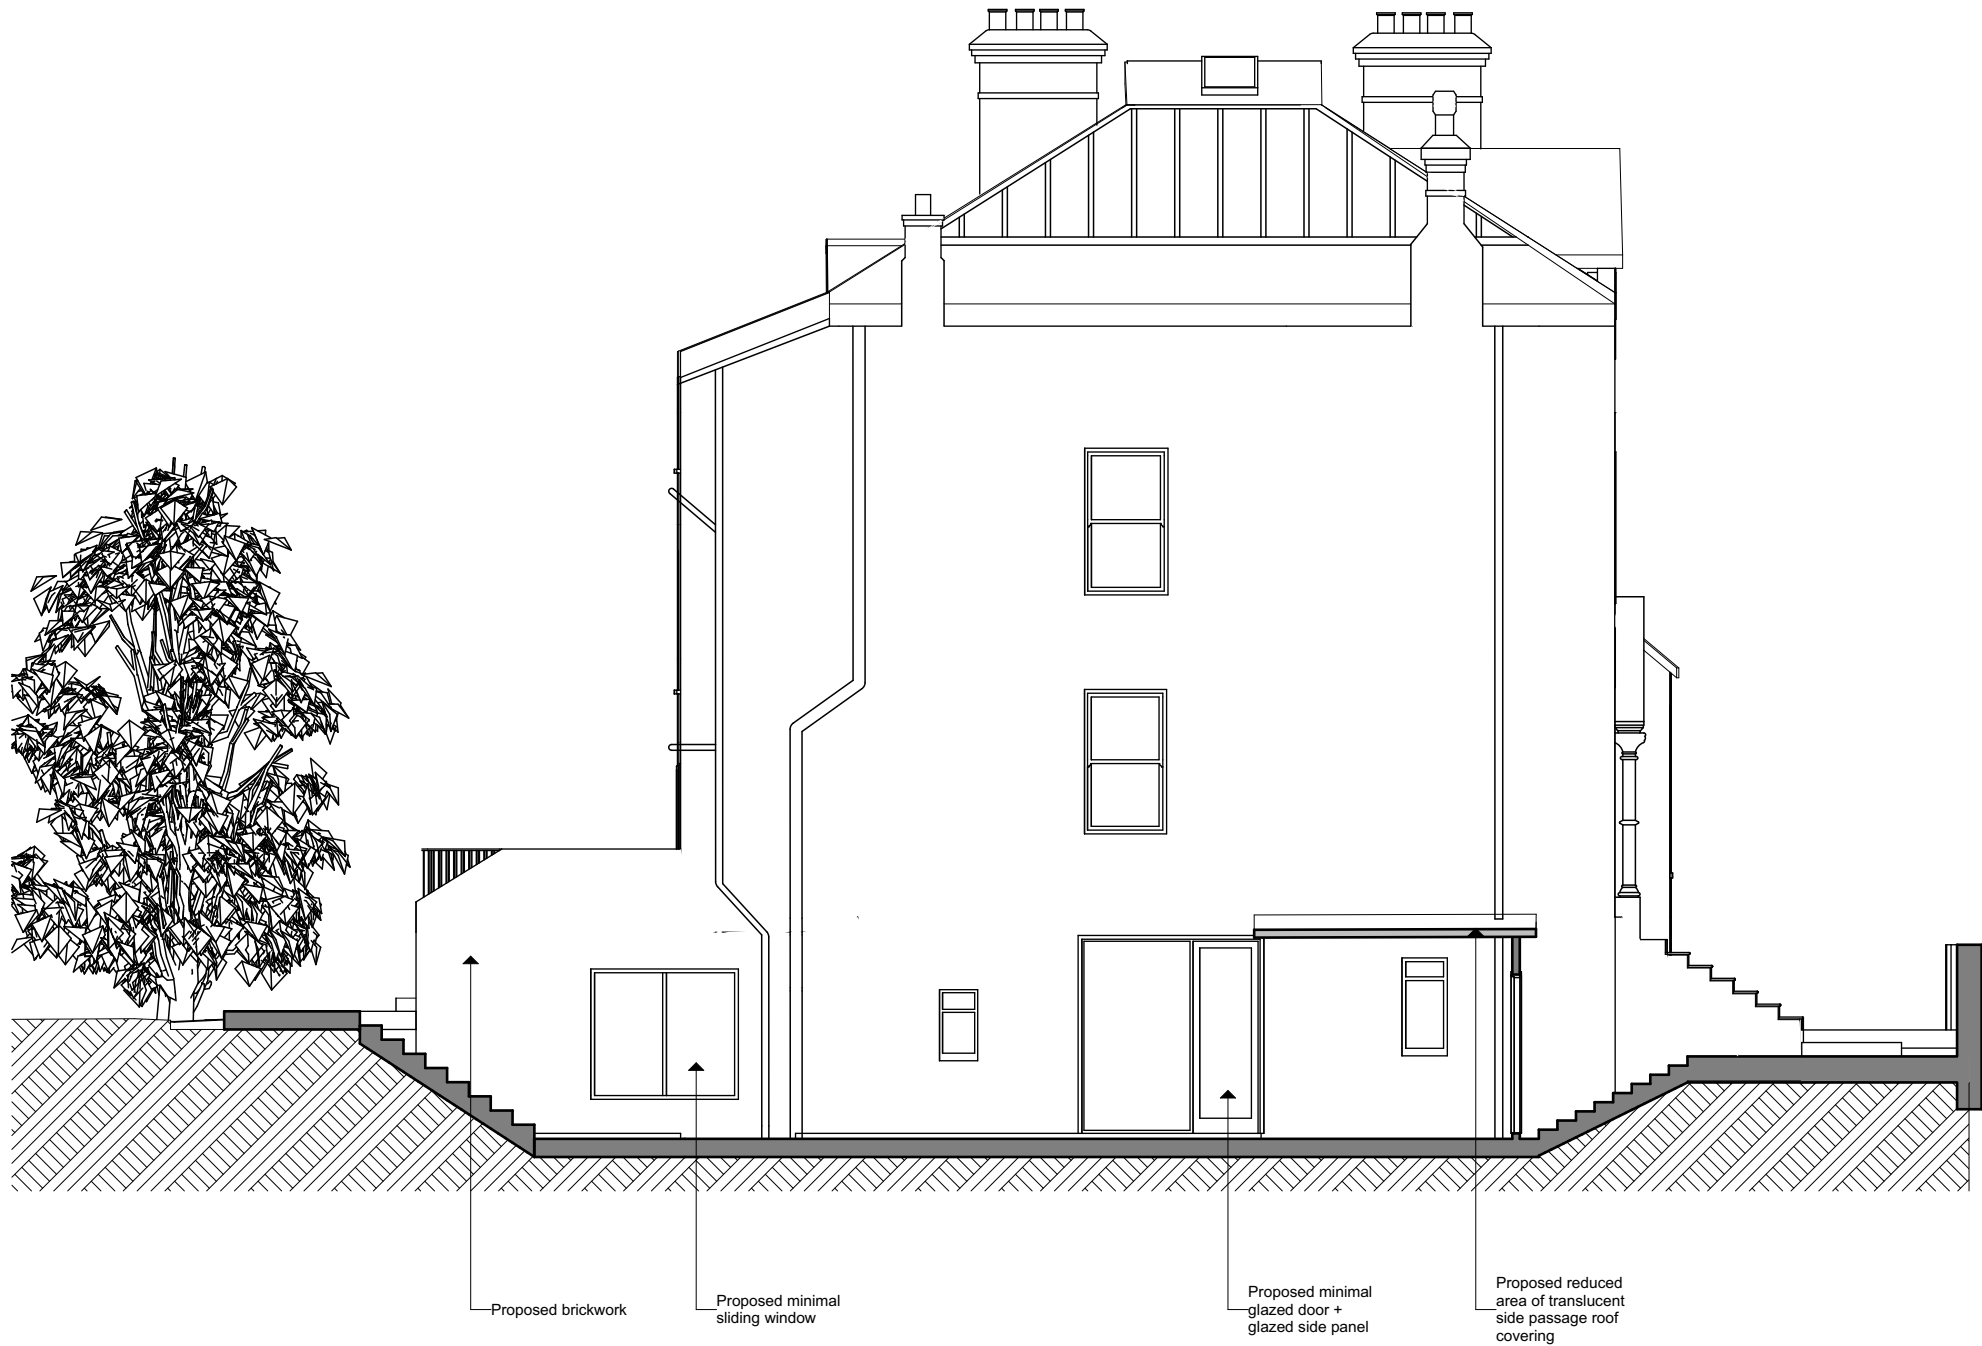

PL 1	25/10/2022	Planning Submission	VK
REV	DATE	REASON FOR ISSUE	INITIAL

PROJECT			SCALE 1:100	<div>Bradley VanDerStraeten</div>	
59 Dartmouth Park Rd, London, NW5 1SL			DRAWN VK		
DRAWING TITLE	PROJECT No.	DWG. No.	REV.	STUDIO 16, LONDON FIELDS STUDIOS, 11-17 EXMOUTH PLACE, LONDON E8 3RW +44 7376 135 085 WWW.B-VDS.CO.UK	
Proposed Side Elevation	461	A-1.2.3	PL 1	DO NOT SCALE FROM DRAWING. USE MARKED DIMENSIONS. DIMENSIONS TO BE CONFIRMED ON SITE BY CONTRACTOR. TO BE READ IN CONJUNCTION WITH ALL OTHER CONSULTANT DRAWINGS.	
STATUS	Planning		ARCHITECT TO BE NOTIFIED IMMEDIATELY OF ANY DISCREPANCIES. COPYRIGHT ON THIS DRAWING TO BE RETAINED BY THE ARCHITECT.		

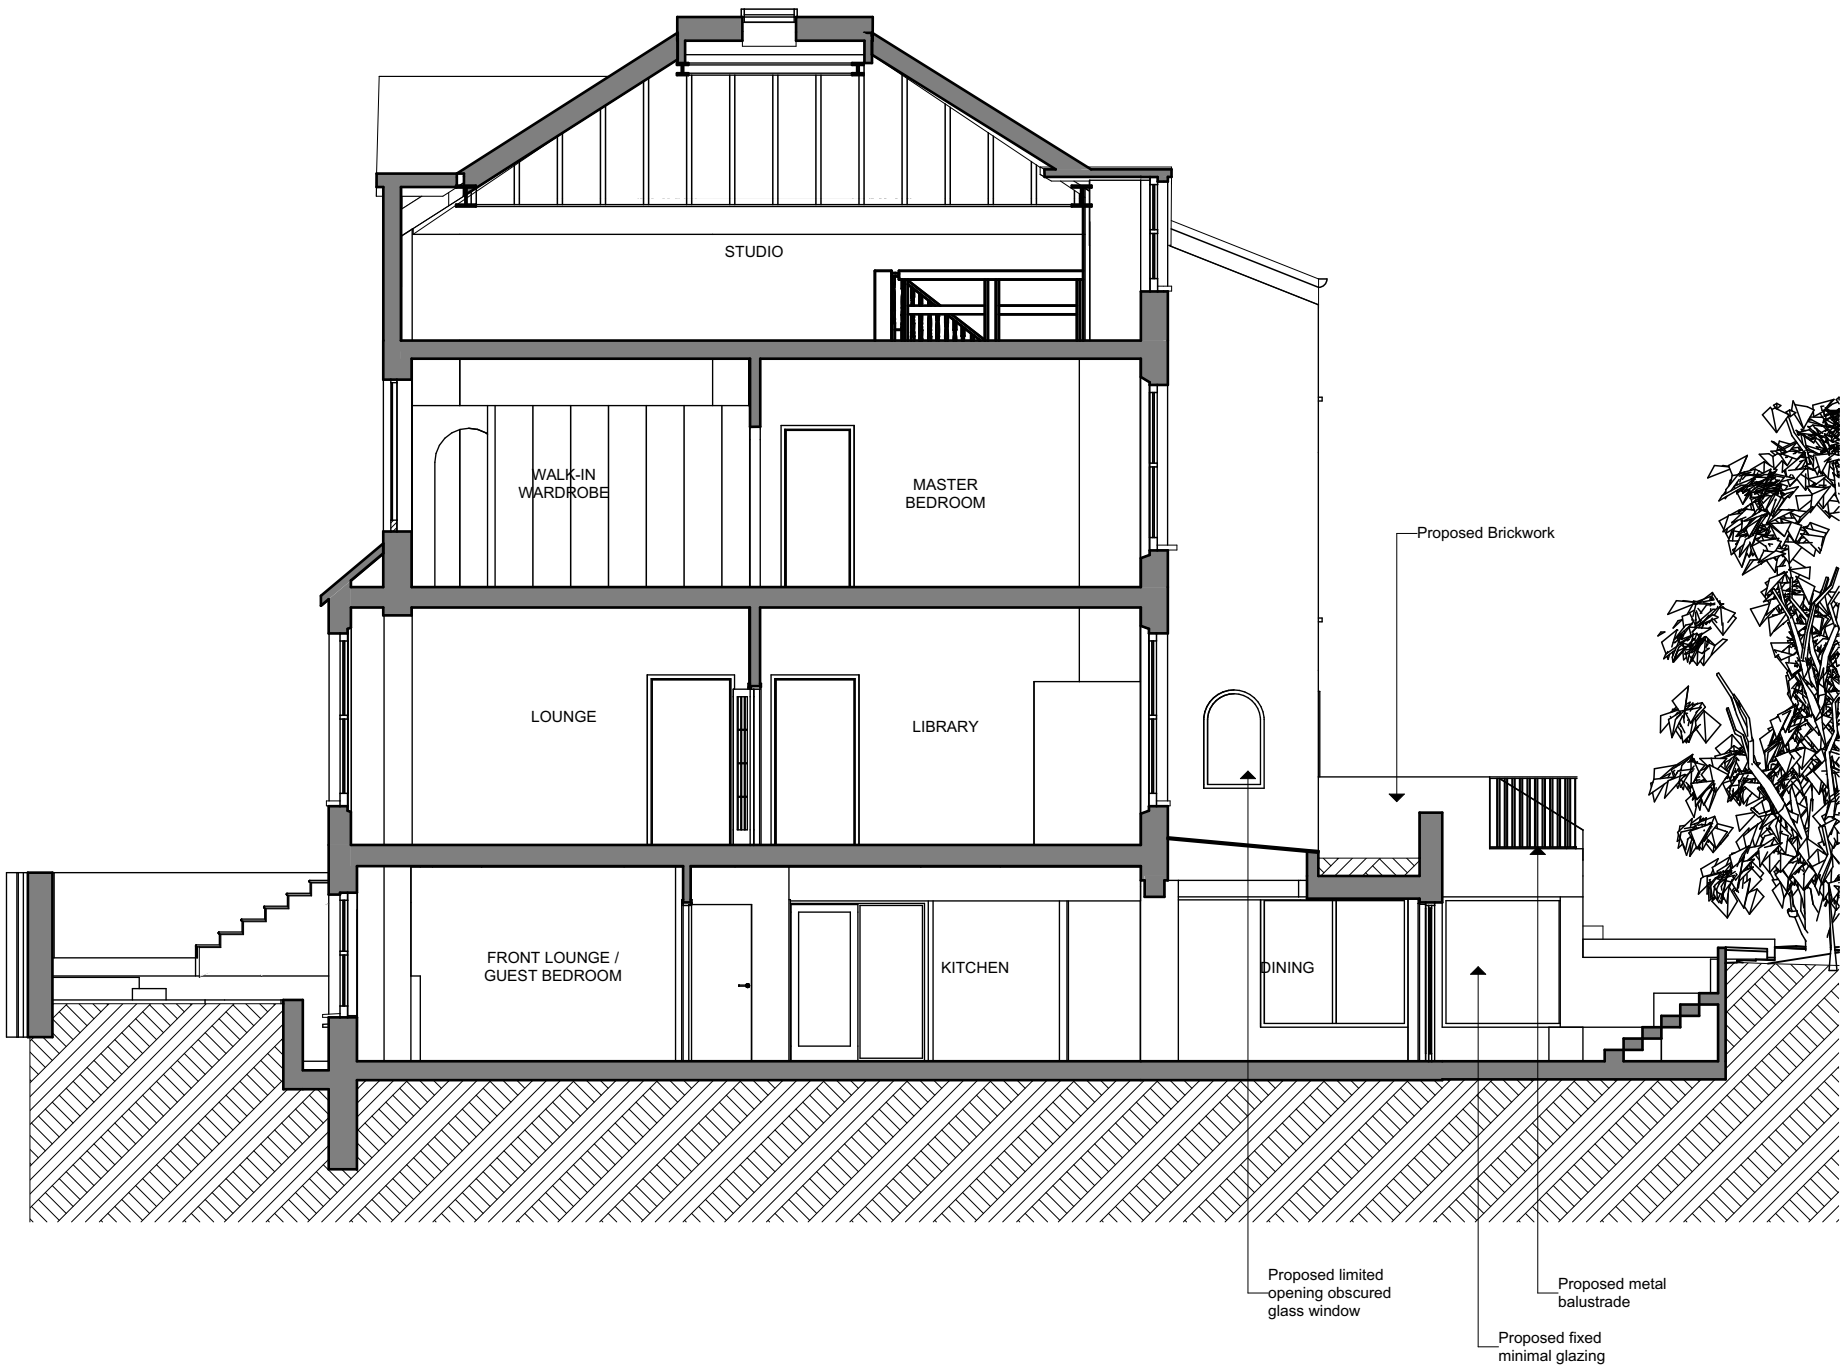

PL 1	25/10/2022	Planning Submission	VK
REV	DATE	REASON FOR ISSUE	INITIAL

PROJECT

59 Dartmouth Park Rd,  
London,  
NW5 1SL

DRAWING TITLE

Proposed Section AA

SCALE  
1:100

DRAWN  
VK

CHECKED  
SR

PROJECT No.  
461

DWG. No.  
A-1.3.1

REV.  
PL 1

STATUS

Planning

Bradley  
VanDerStraeten

STUDIO 16, LONDON FIELDS STUDIOS, 11-17 EXMOUTH PLACE, LONDON E8 3RW  
+44 7376 135 065  
WWW.B-VDS.CO.UK

DO NOT SCALE FROM DRAWING. USE MARKED DIMENSIONS. DIMENSIONS TO BE  
CONFIRMED ON SITE BY CONTRACTOR. TO BE READ IN CONJUNCTION WITH ALL  
OTHER CONSULTANT DRAWINGS.

ARCHITECT TO BE NOTIFIED IMMEDIATELY OF ANY DISCREPANCIES.  
COPYRIGHT ON THIS DRAWING TO BE RETAINED BY THE ARCHITECT.