

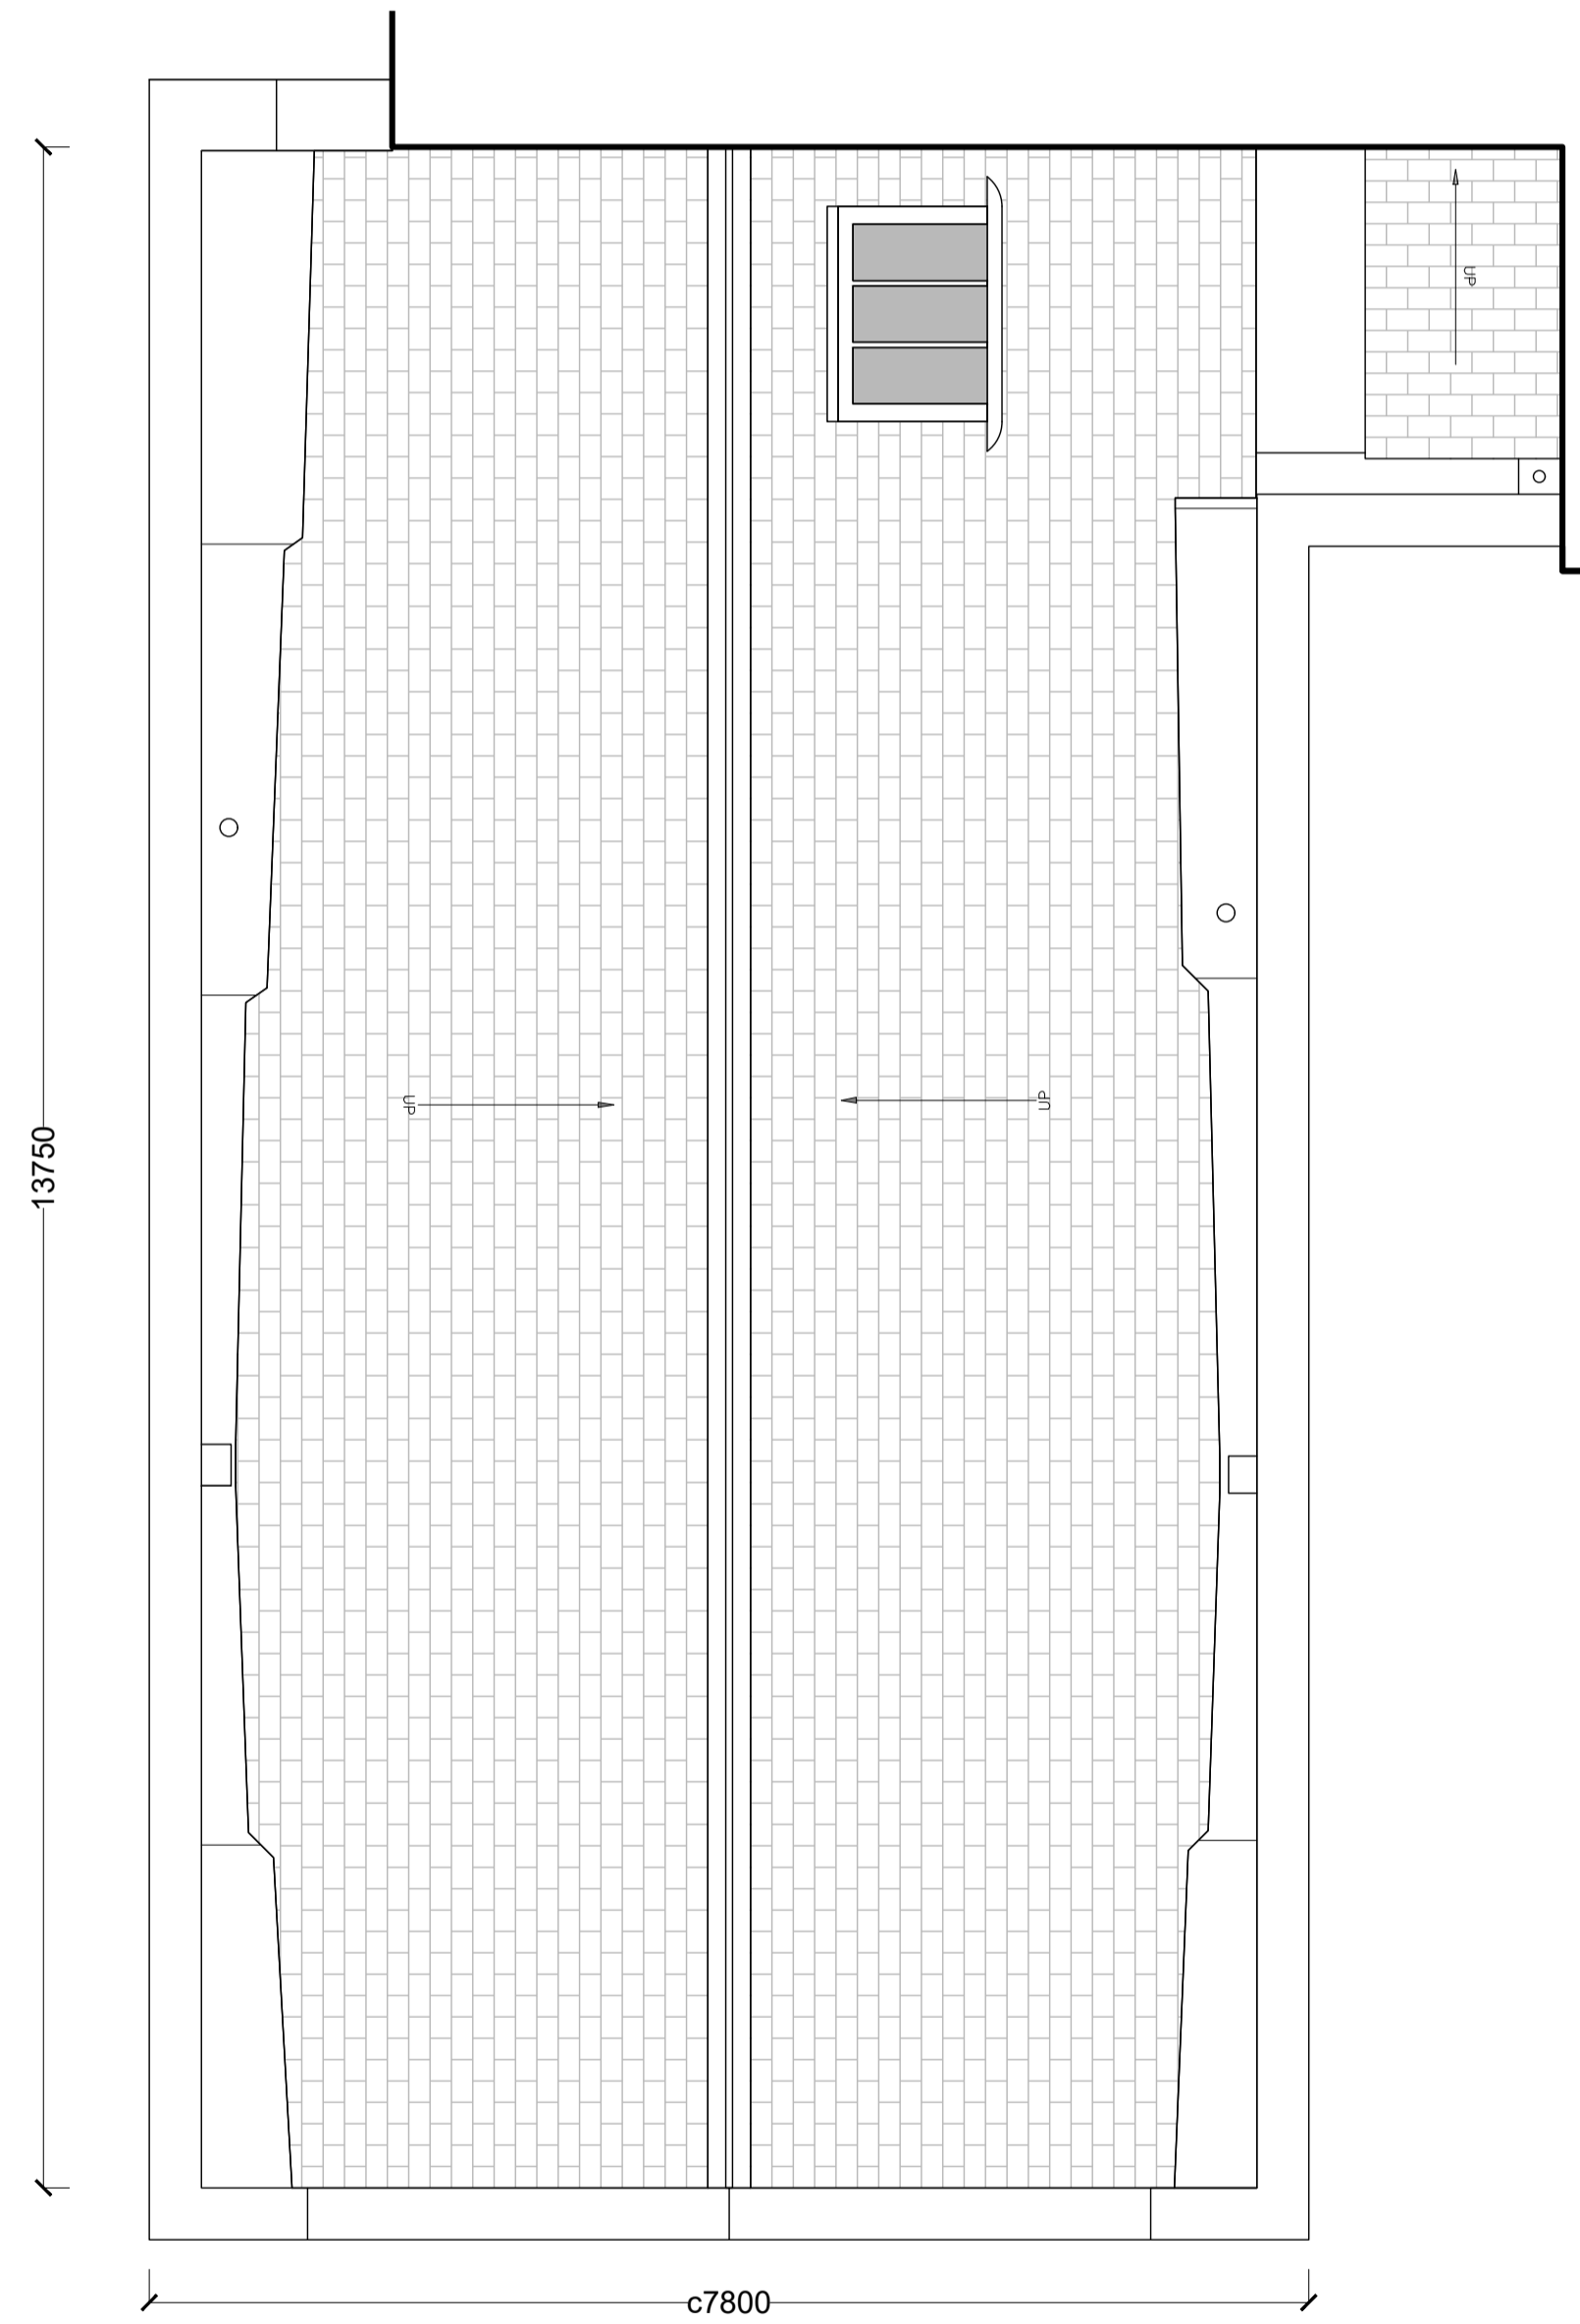
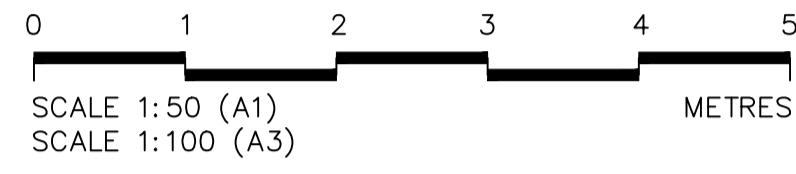


ROOF PART SECTION
SCALE 1:50

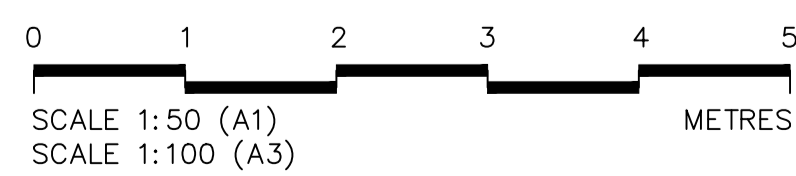

ROOF PLAN
SCALE 1:50

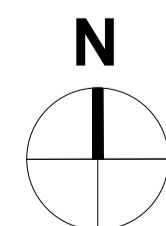

Revision Date Comments
DO NOT SCALE FROM THIS DRAWING

PLANNING

THE PARISH CHURCH of
ST JOHN-AT-HAMPSTEAD
CHOIR VESTRY RE-ROOFING
Choir Vestry - Roof Plan & Section
As Existing

CARDEN & GODFREY Architects
Carden & Godfrey Limited
 33 Clerkenwell Close
 London EC1R 0AU
 Telephone: 020 7490 0300
 Facsimile: 020 7490 0004
 mail@cardenandgodfrey.co.uk

Scale	Size	Date	Drawn	No.	Rev.
1:50@	A1	Sept.'22	JHC	7112.102	-