

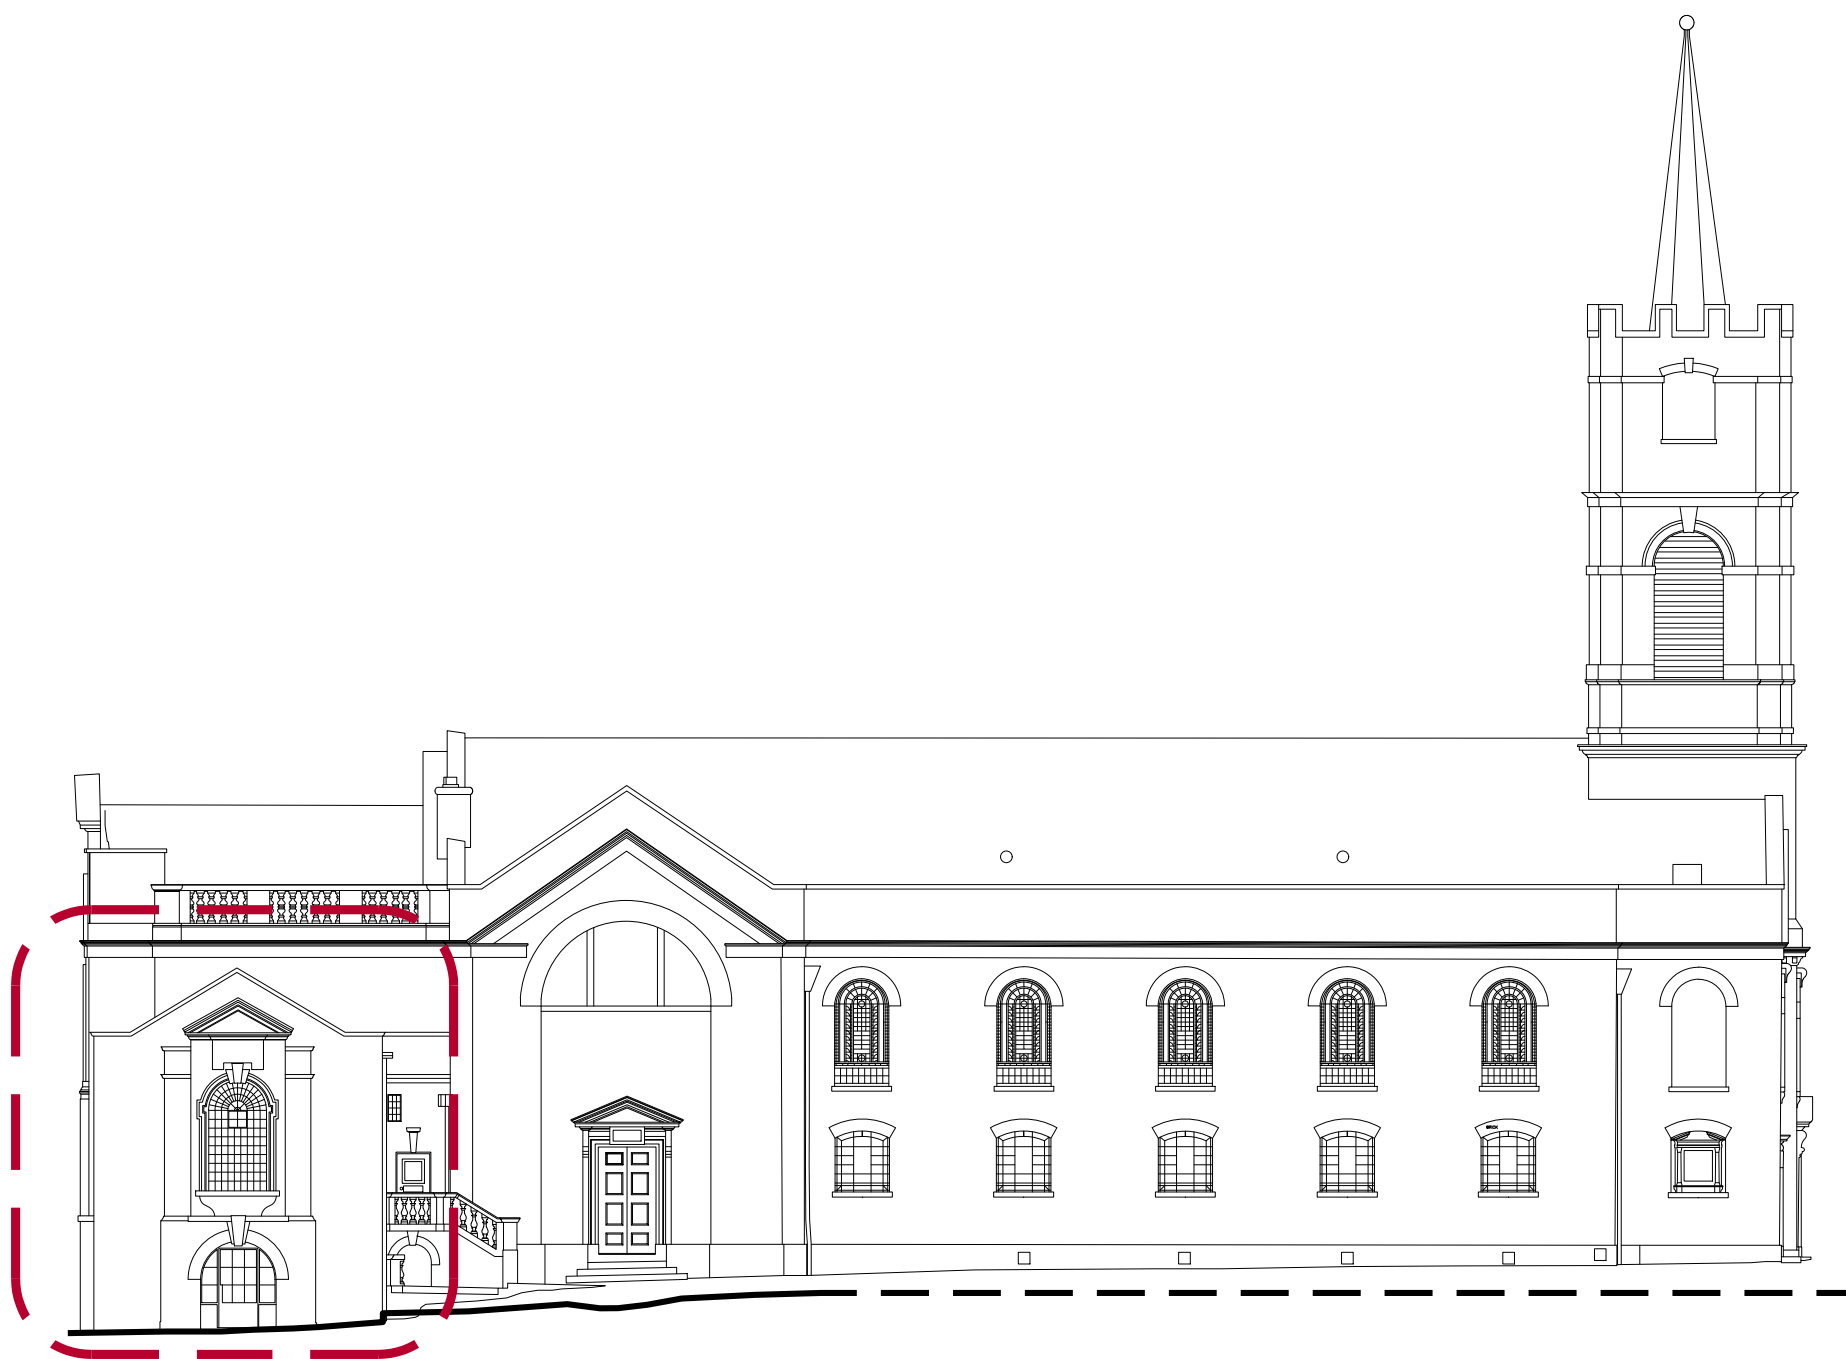



CHOIR VESTRY
SEE DRAWING 7112.114

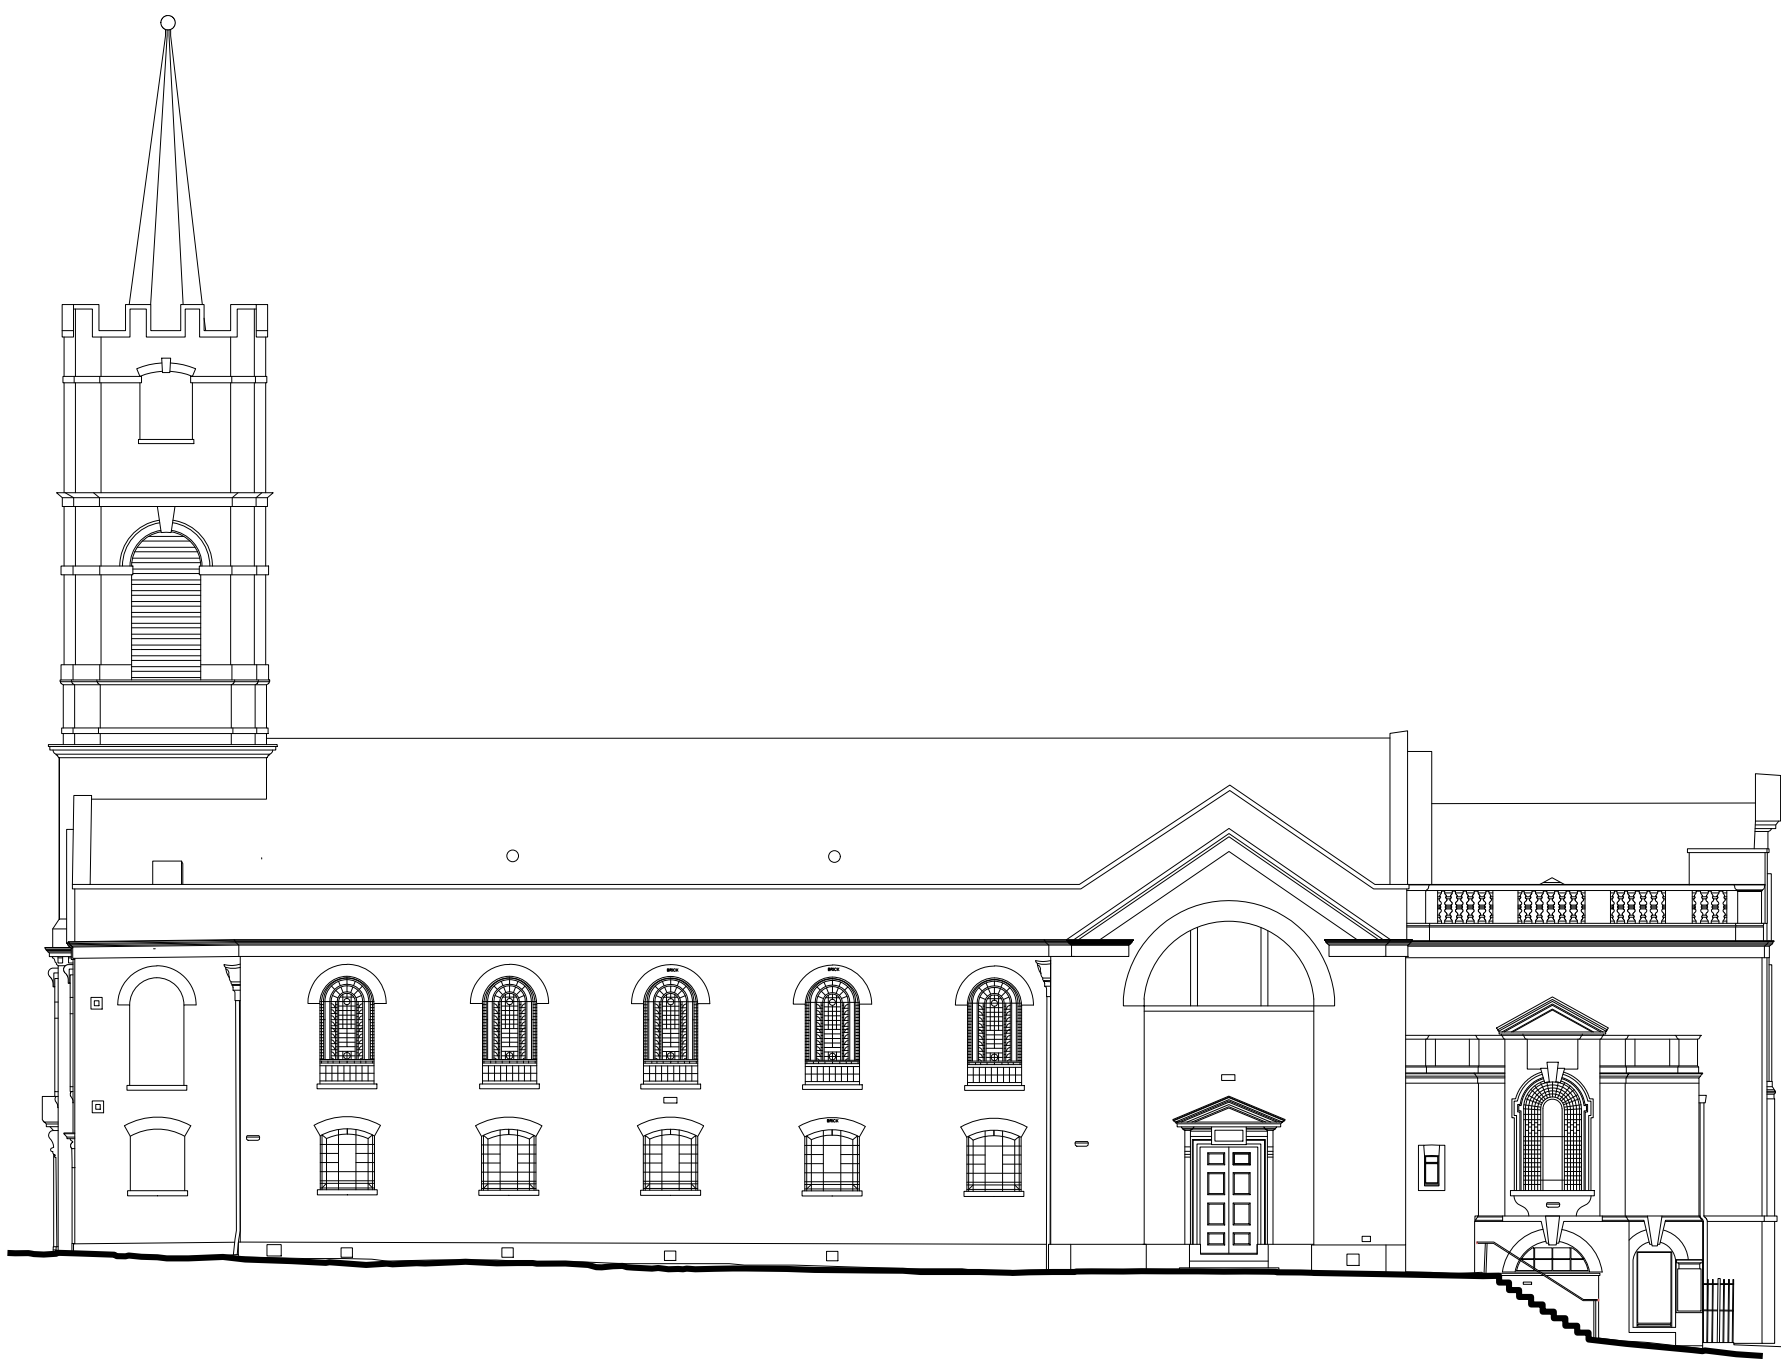


SOUTH ELEVATION
SCALE 1:200

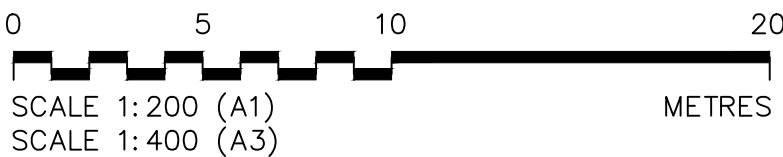


NORTH ELEVATION
SCALE 1:200

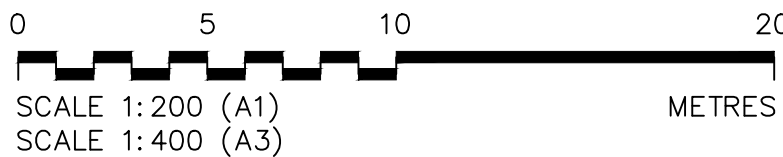


CHOIR VESTRY
SEE DRAWING 7112.113

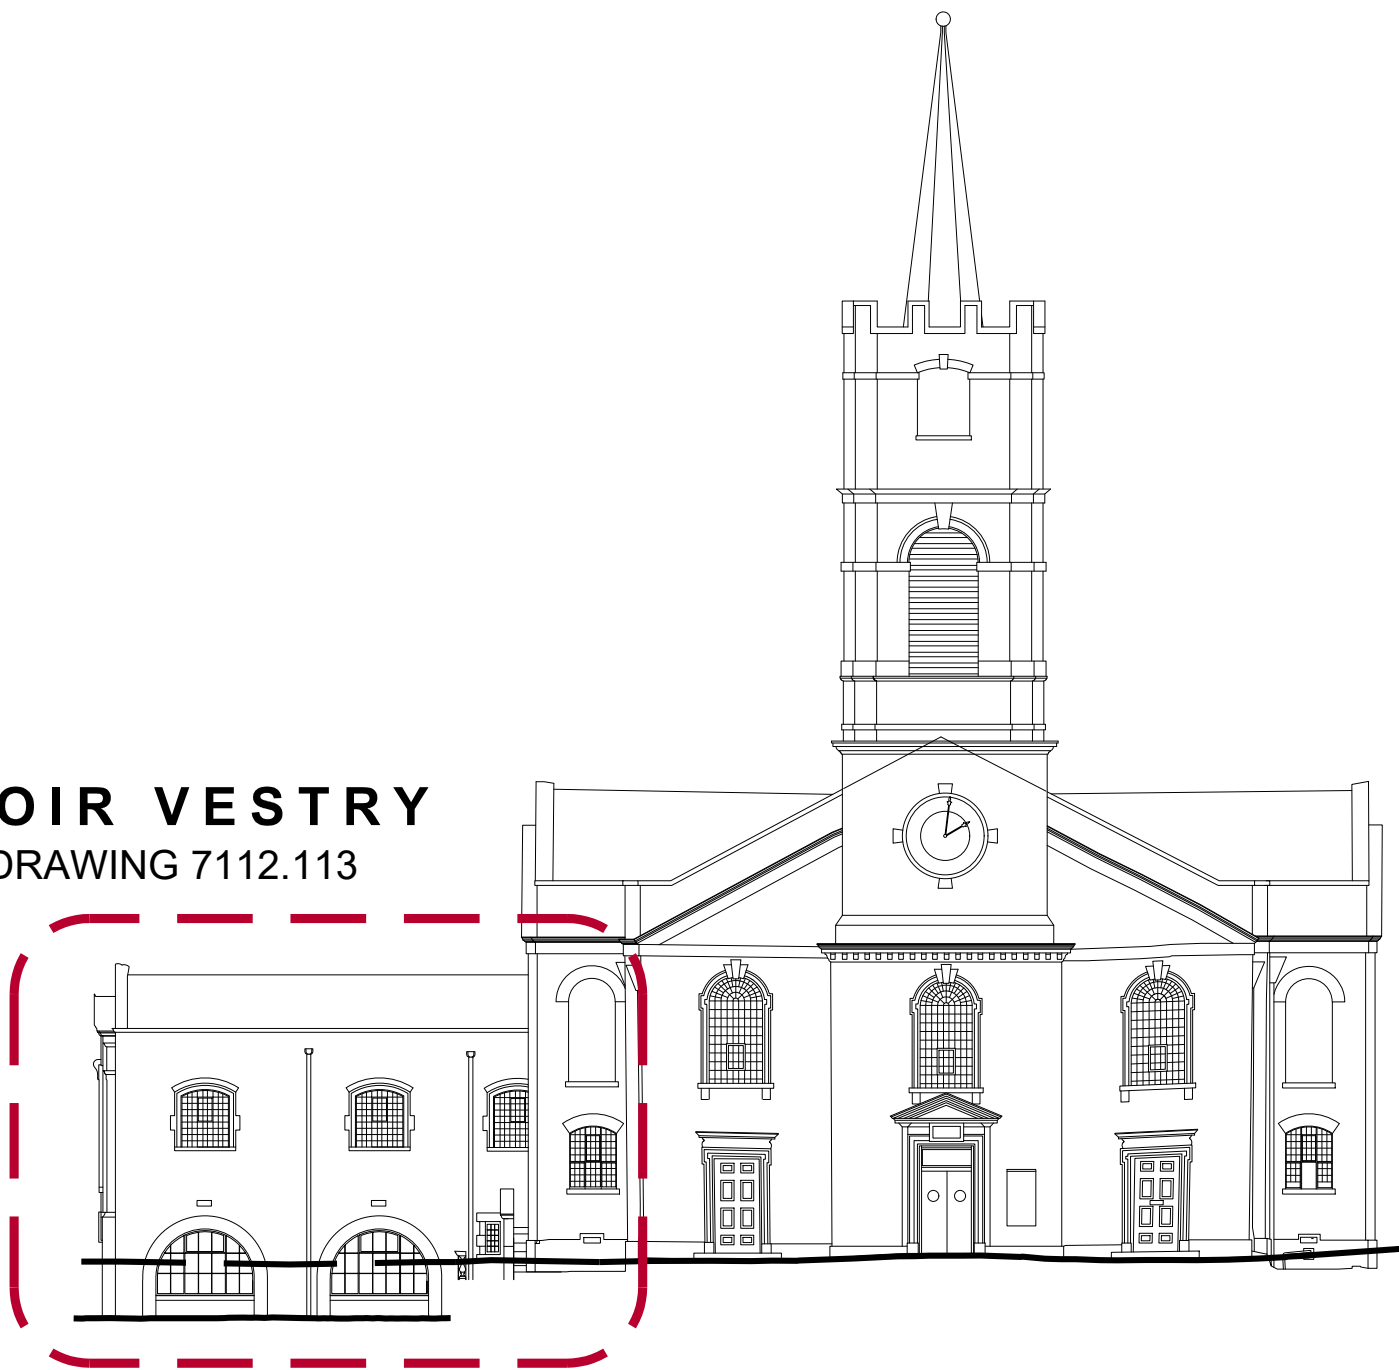


EAST ELEVATION
SCALE 1:200

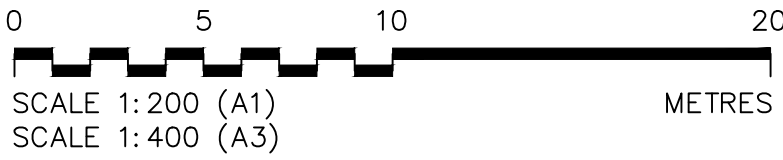

CHOIR VESTRY
SEE DRAWING 7112.113

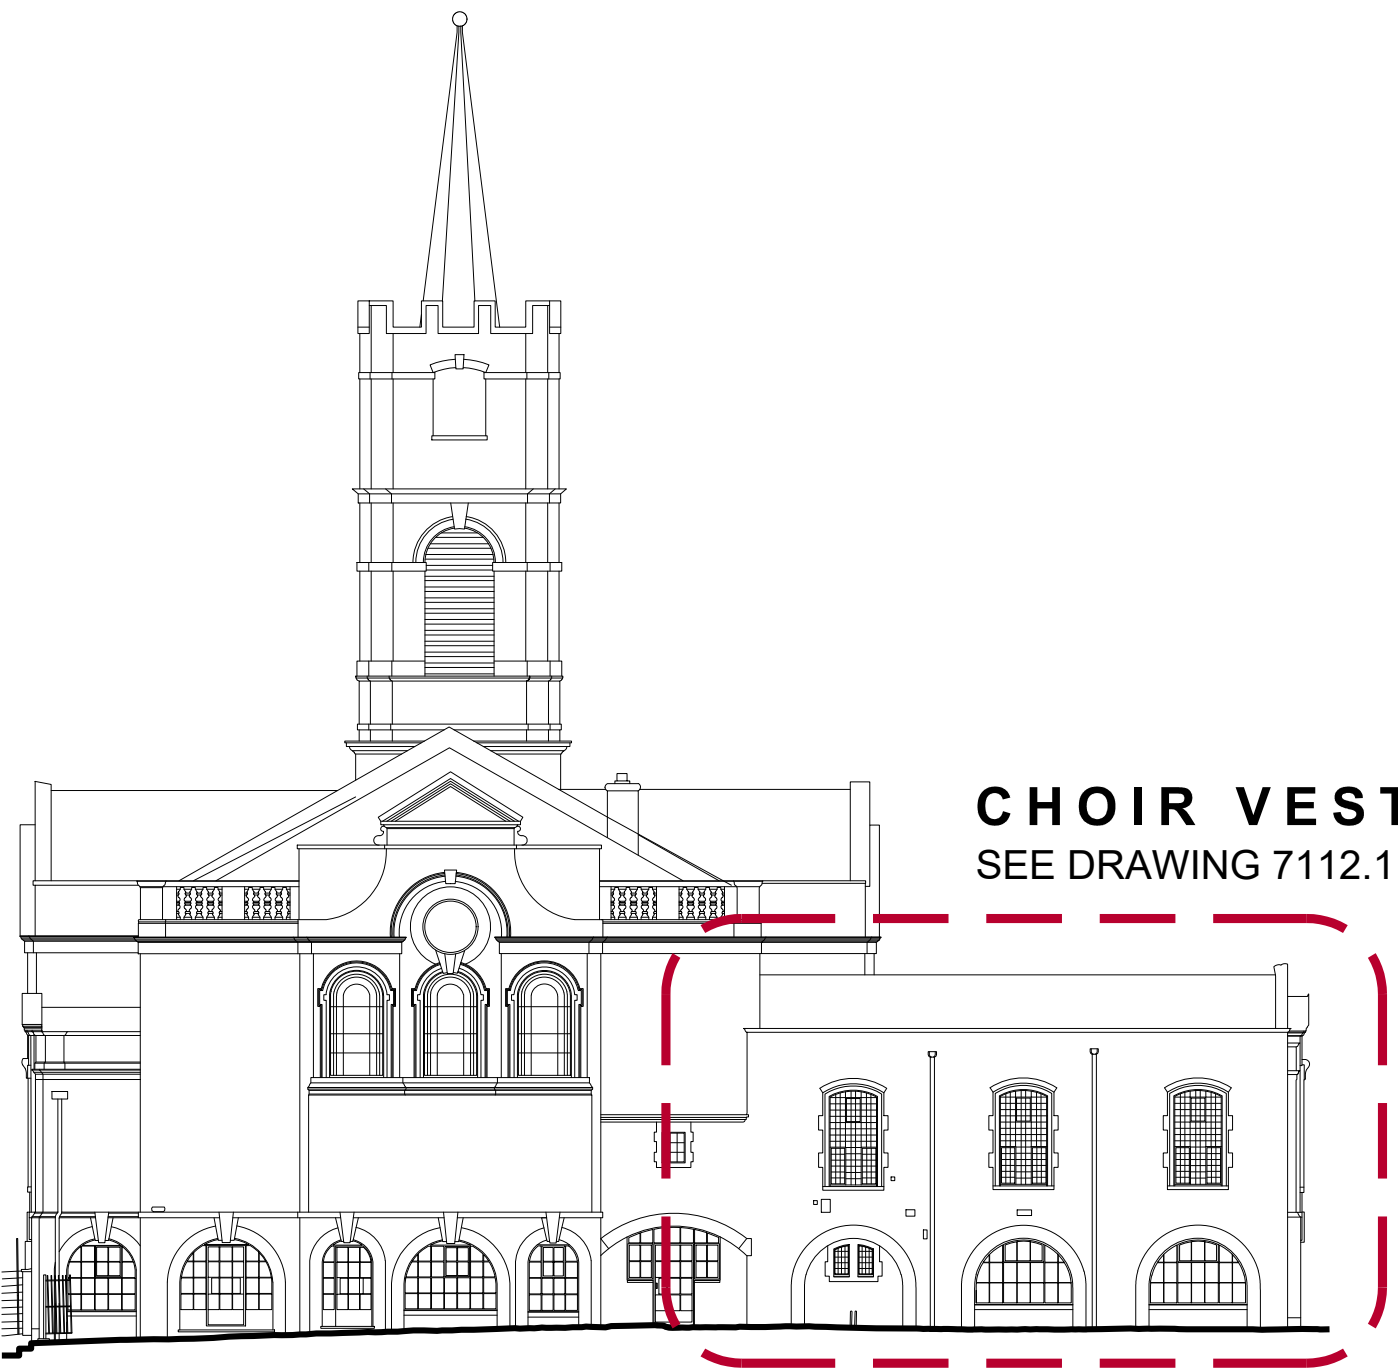

WEST ELEVATION
SCALE 1:200

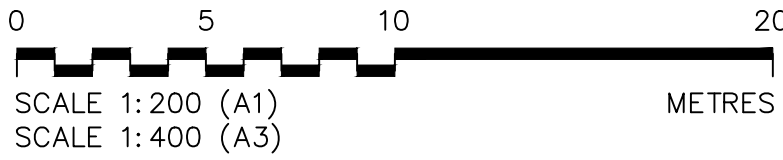

Revision Date Comments
DO NOT SCALE FROM THIS DRAWING

PLANNING

THE PARISH CHURCH of
ST JOHN-AT-HAMPSTEAD
CHOIR VESTRY RE-ROOFING
Church - Elevations
As Existing

CARDEN & GODFREY

Architects

Carden & Godfrey Limited
33 Clerkenwell Close
London EC1R 0AU
Telephone: 020 7490 0300
Facsimile: 020 7490 0004
mail@cardenandgodfrey.co.uk

Scale	Size	Date	Drawn	No.	Rev.
1:200@	A1	Sept.'22	JHC	7112.112	-

© Carden & Godfrey Ltd own the copyright of this drawing and design which must not be reproduced in whole or part without the written permission of Carden & Godfrey Ltd