



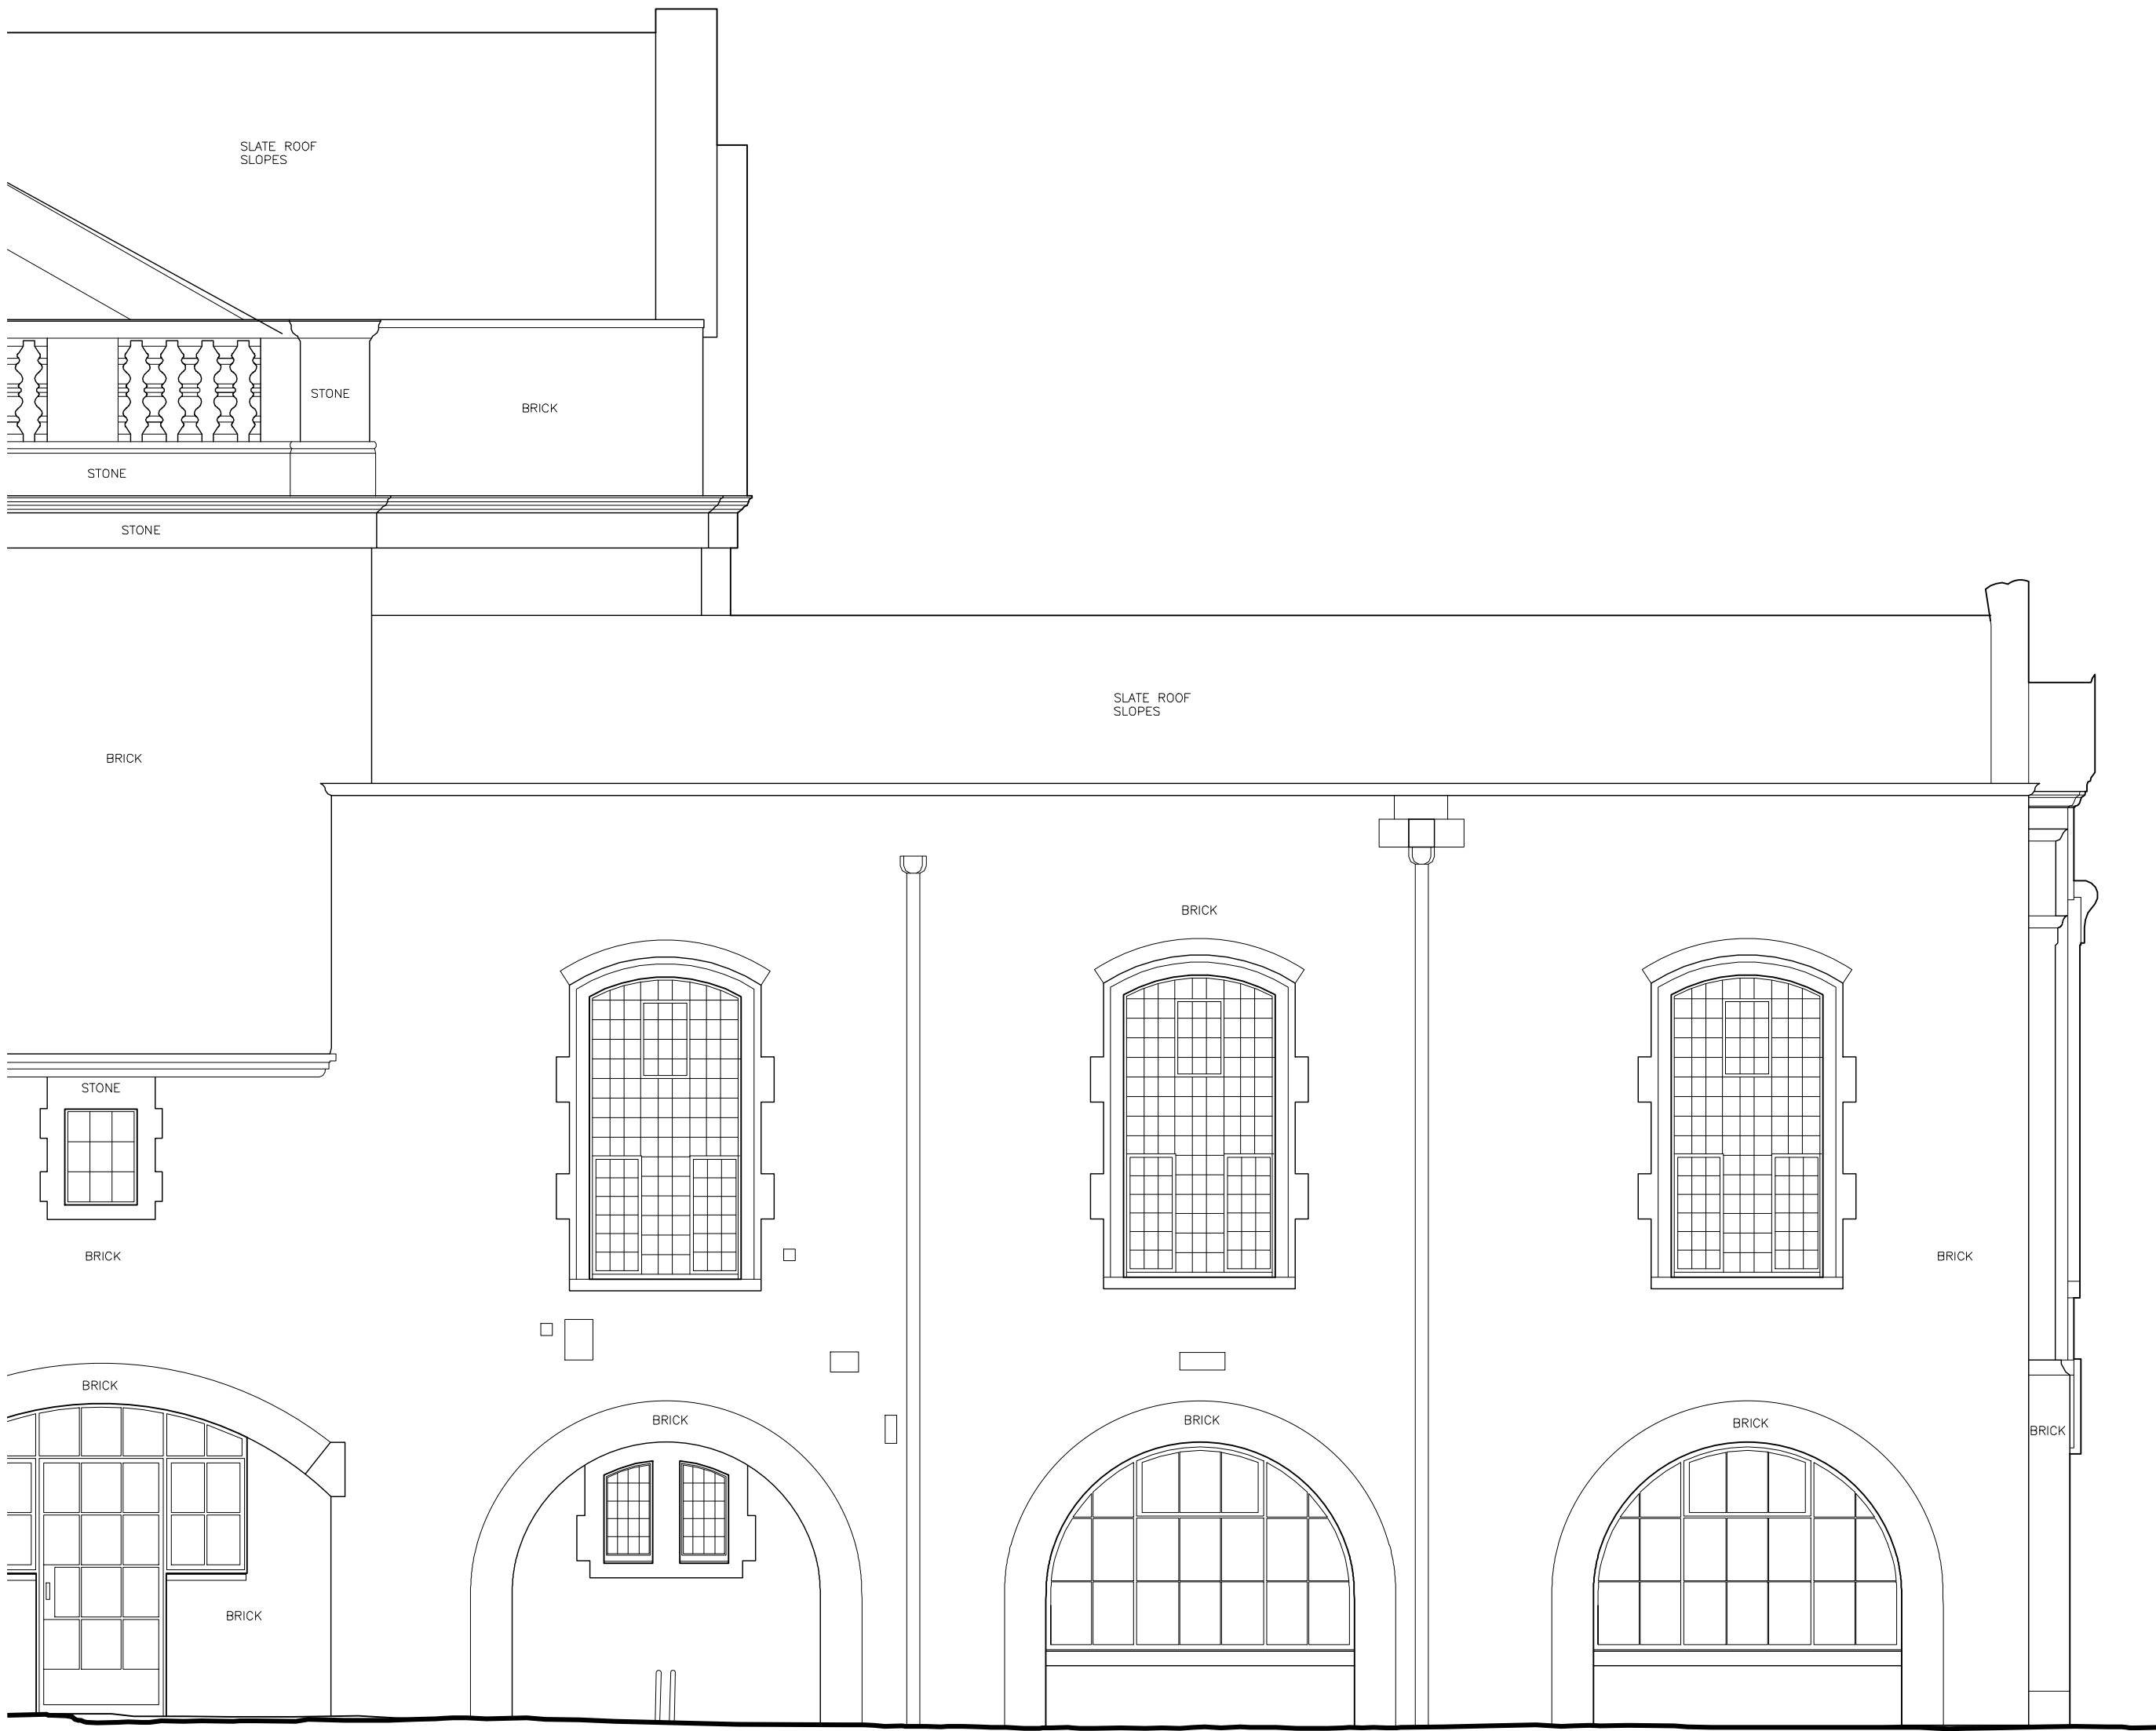

WEST ELEVATION
SCALE 1:50

0 1 2 3 4 5
SCALE 1:50 (A1)
SCALE 1:100 (A3) METRES

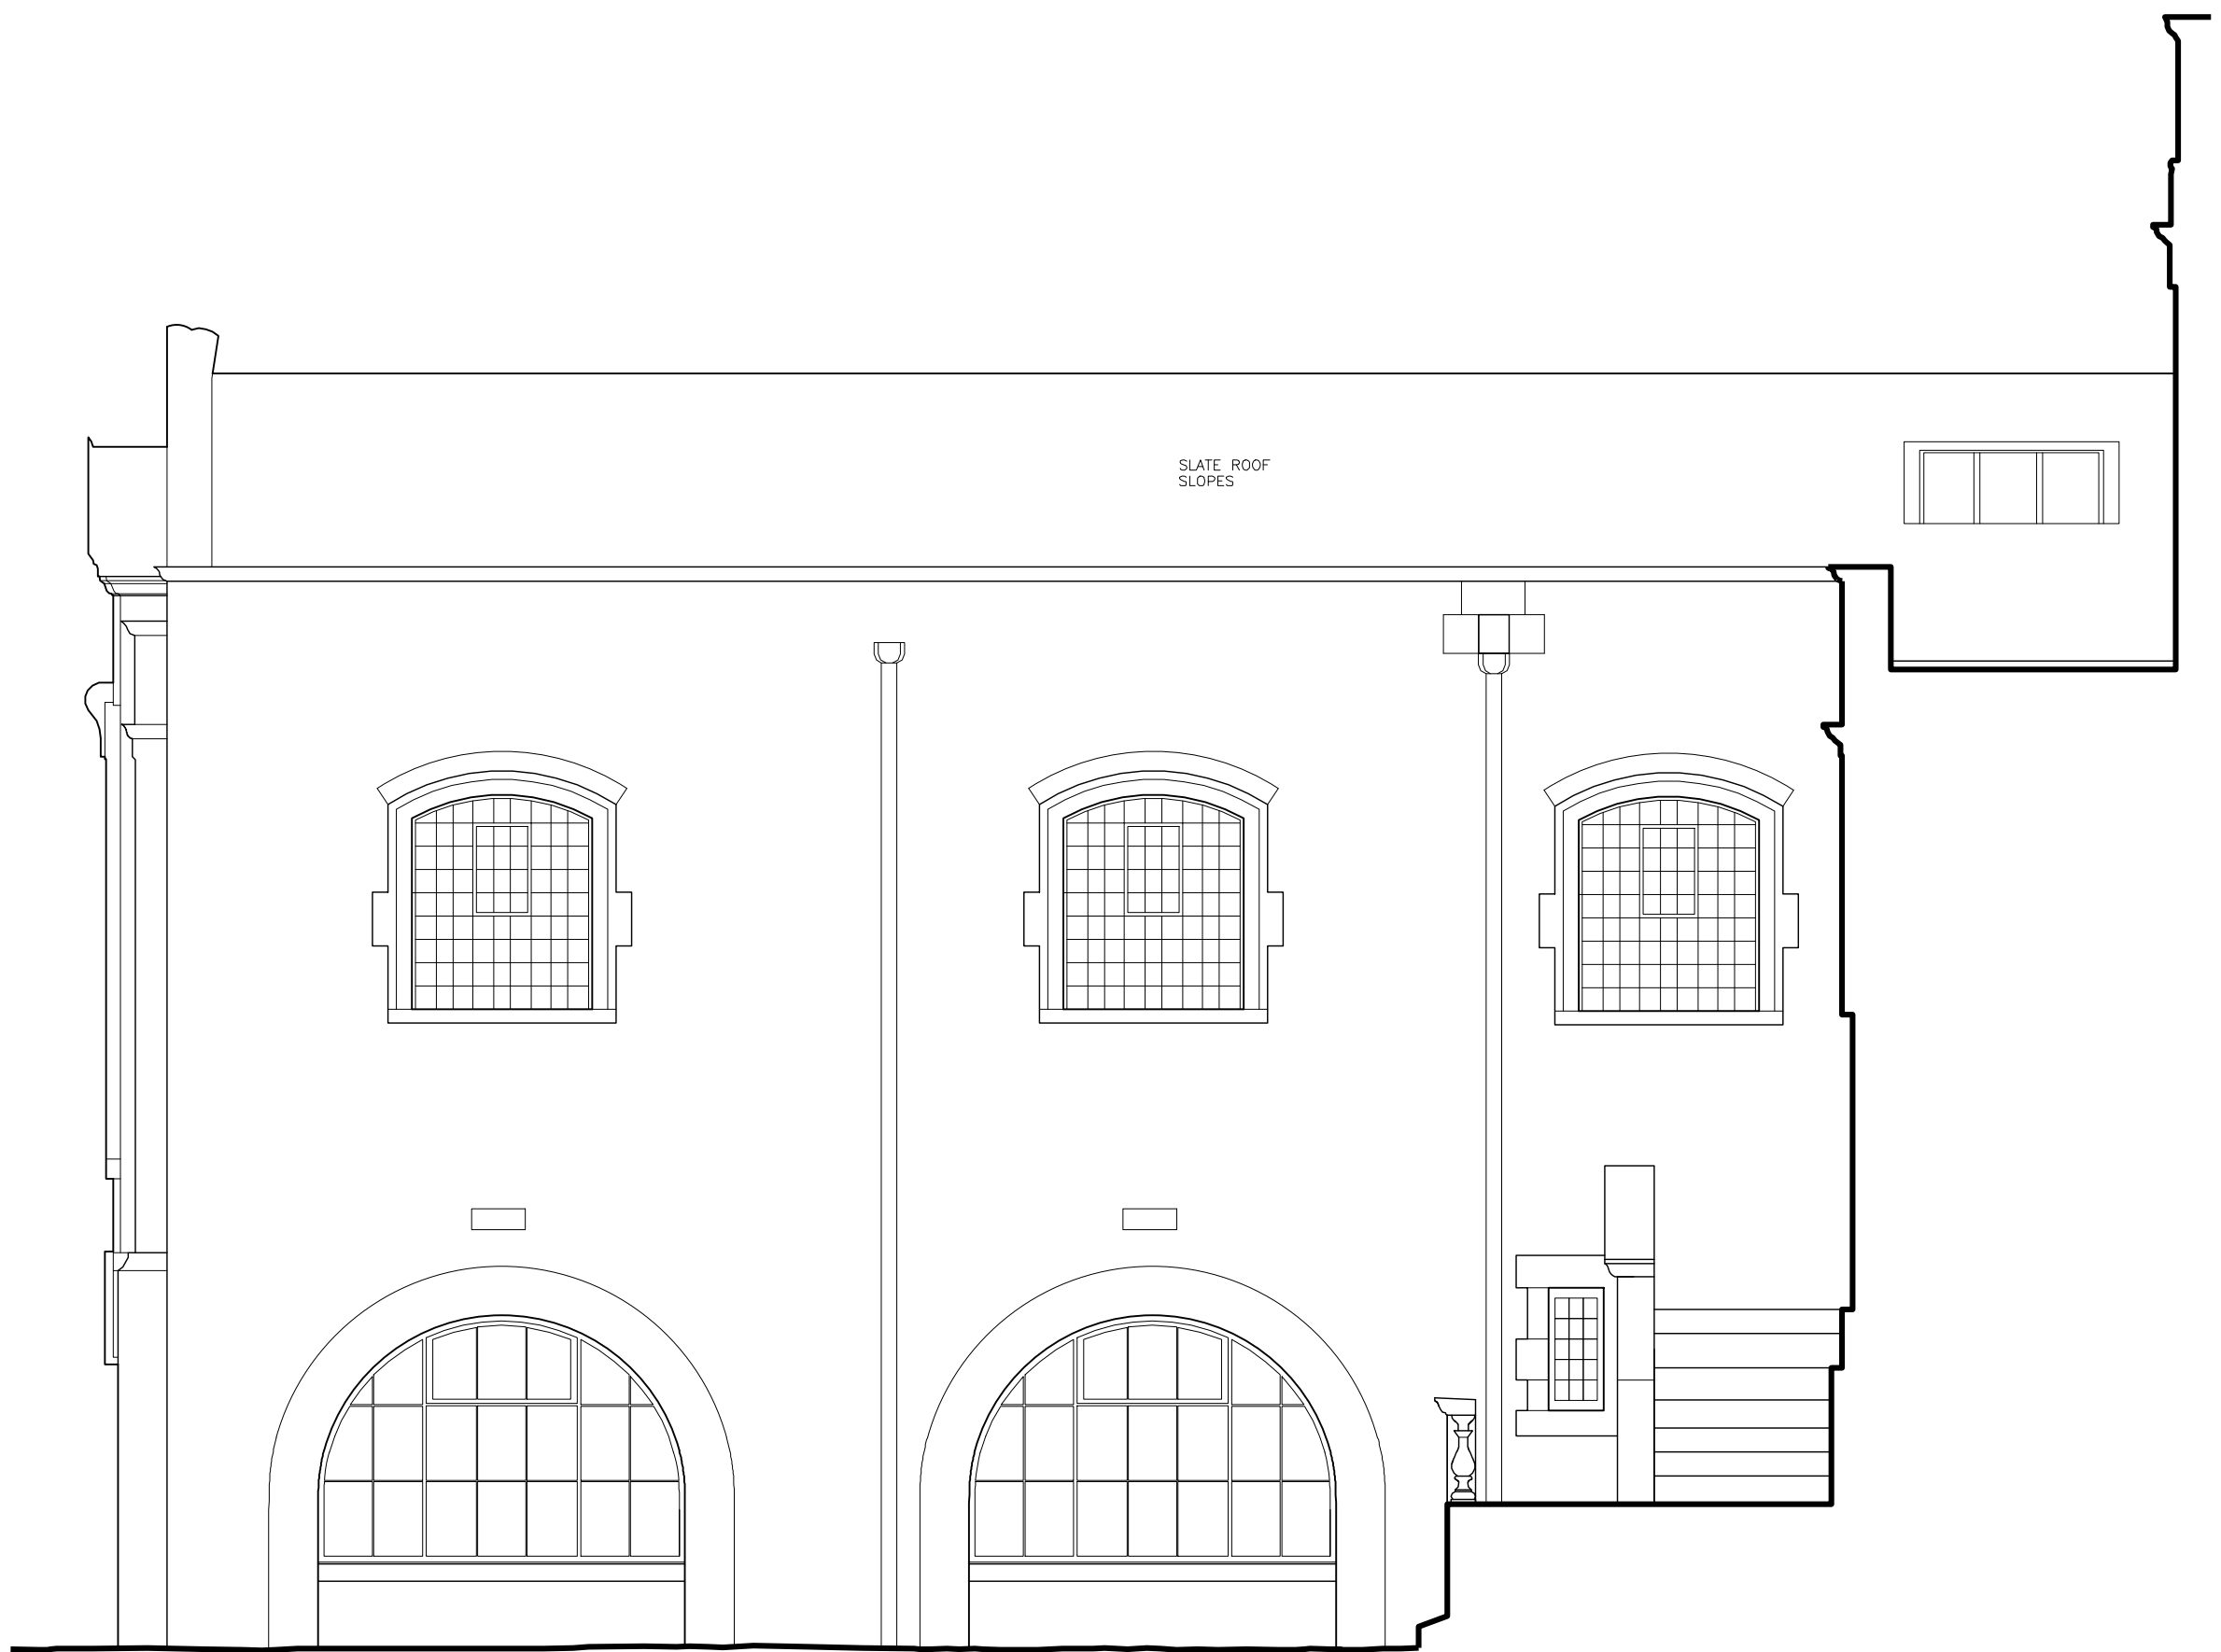

EAST ELEVATION
SCALE 1:50

0 1 2 3 4 5
SCALE 1:50 (A1)
SCALE 1:100 (A3) METRES

Revision Date Comments
DO NOT SCALE FROM THIS DRAWING

PLANNING

**THE PARISH CHURCH of
ST JOHN-AT-HAMPSTEAD**

CHOIR VESTRY RE-ROOFING
Choir Vestry - East & West Elevations
As Existing

CARDEN & GODFREY

Architects

Carden & Godfrey Limited
13 Clerkenwell Close
London EC1R 0AU
Telephone: 020 7490 0300
Facsimile: 020 7490 0004
mail@cardenandgodfrey.co.uk

Scale	Size	Date	Drawn	No.	Rev.
1:50@	A1	Sept.'22	JHC	7112.113	-

© Carden & Godfrey Ltd own the copyright of this drawing and design which must not be reproduced in whole or part without the written permission of Carden & Godfrey Ltd