


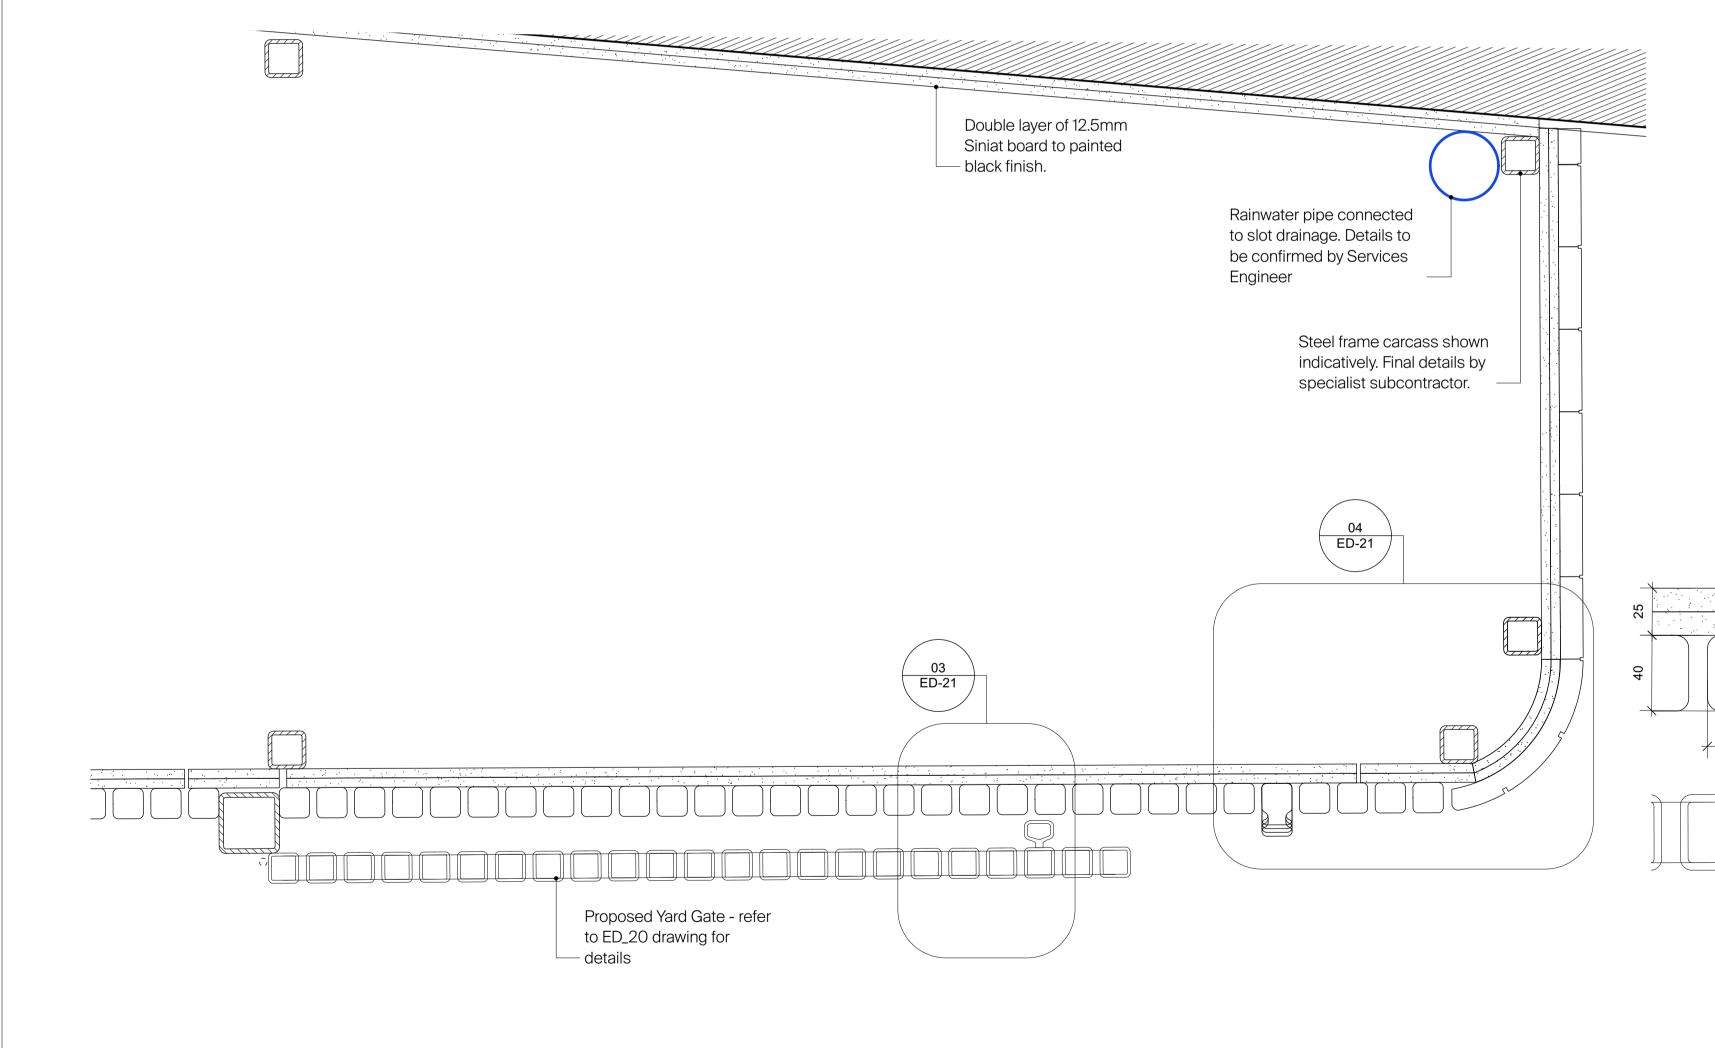



Galvanised and Pre-patinated Mild Steel Gates Finish



Detail Extract - METAL GATE

Scale: 1:2

40x40x2000H mild steel square hollow

section with galvanised & pre-patinated finish as shown in photo. Sample sign

off required.

O4 Detail Extract - SLATTED DOORS AND REBATED JOINT BOOKENDS

Scale: 1:2

Timber slat with rebated joints stained and coated (as shown

Steel frame carcass shown indicatively. – Final details by specialist subcontractor

No visible fixing from front elevation -

- Flame

Carved timber extrusion handle to match timber slats/

Concealed Hinging/ Intergrated keypad locks, tba with Client Team. Allow for coating system that reduces Surface Spread of

in photo image)

© Buckley Gray Yeoman Ltd.

All dimensions to be checked on site prior to commencement of any works, and/or preparation of any shop drawings. Sizes of and dimensions to any structural elements are indicative only. See structural engineers drawings for actual sizes/dimensions. Sizes of and dimensions to any service elements are indicative only. See service engineers drawings for actual sizes and dimensions.

Detail Extract - YARD SCREEN BIKES & REFUSE

DRAWING NOTES:

This drawing to be read in conjunction with all other Architect's drawings, specifications and other Consultants' information. All proprietary systems shown on this drawing are to be installed strictly in accordance with the Manufacturers/Suppliers recommended details.

Any discrepancies between information shown on this drawing and any other contract information or manufacturers/suppliers recommendations is to be brought to the attention of the Architect.

Scale: 1:5

DO NOT SCALE FROM THIS DRAWING.

CLIENT DRAWING **Vine Hill** External Bike Storage Details 1 PROJECT STATUS APPROVED KSS **22-26 Vine Hill** PLANNING DWG No. Revision SCALE DATE 1:10 @ A1 1134_PL-ED-21 P1 **A**ug.22 P1 22/08/2022 Issue for Planning REV. DATE NOTE (1:20 @ A3) DRAWN

Double layer of

12.5mm Siniat Board

Timber slats - treated and

Carved timber extrusion handle to match timber slats/

Double layer of

12.5mm Siniat Board

— F/H Door handle

Bike Store Detail 01
Scale: 1:2

Timber slats - treated and stained

with separate weather coating and

fire coating treatment as shown in

elevation

No visible fixing from front -

the photo image.

40

Concealed Hinging/ Intergrated keypad locks, tba with Client Team. Allow for coating system that reduces Surface Spread of

stained with separate weather coating and fire coating

treatment as shown in the photo

BGY BUCKLEY GRAY YEOMAN + 44 20 7033 9913 BGY.CO.UK