


01



A-(10)-009

EXISTING OS MAP

1:625@ A1,1:1250 @ A3





PROJECT NAME:	CLIENT/PROJECT:	NOTES : All dimensions in millimetres. All dimensions and levels are to be checked on site by the main contractor prior to commencing excavation works. Any discrepancy is to be reported back to the designer for instruction. This drawing is the property of VORBILD ARCHITECTURE LIMITED and may not be reproduced or disclosed to a third party in any form without written permission	ARCHITECTURE:  VORBILD ARCHITECTURE www.vorbild.co.uk info@vorbild.co.uk	CONSTRUCTION: INSTALLATIONS: INSTALLATIONS:	SHEET TITLE: EXISTING OS MAP	DRAWING STATUS: FOR PLANNING DRAWN BY: KK/MS APPROVED: MS	JOB NUMBER: 1243 DRAWING No: A-(10)-009 SCALE: 1:1250 DATE: 26.10.2022 Rev. No.:
---------------	-----------------	--	---	---	--	--	--

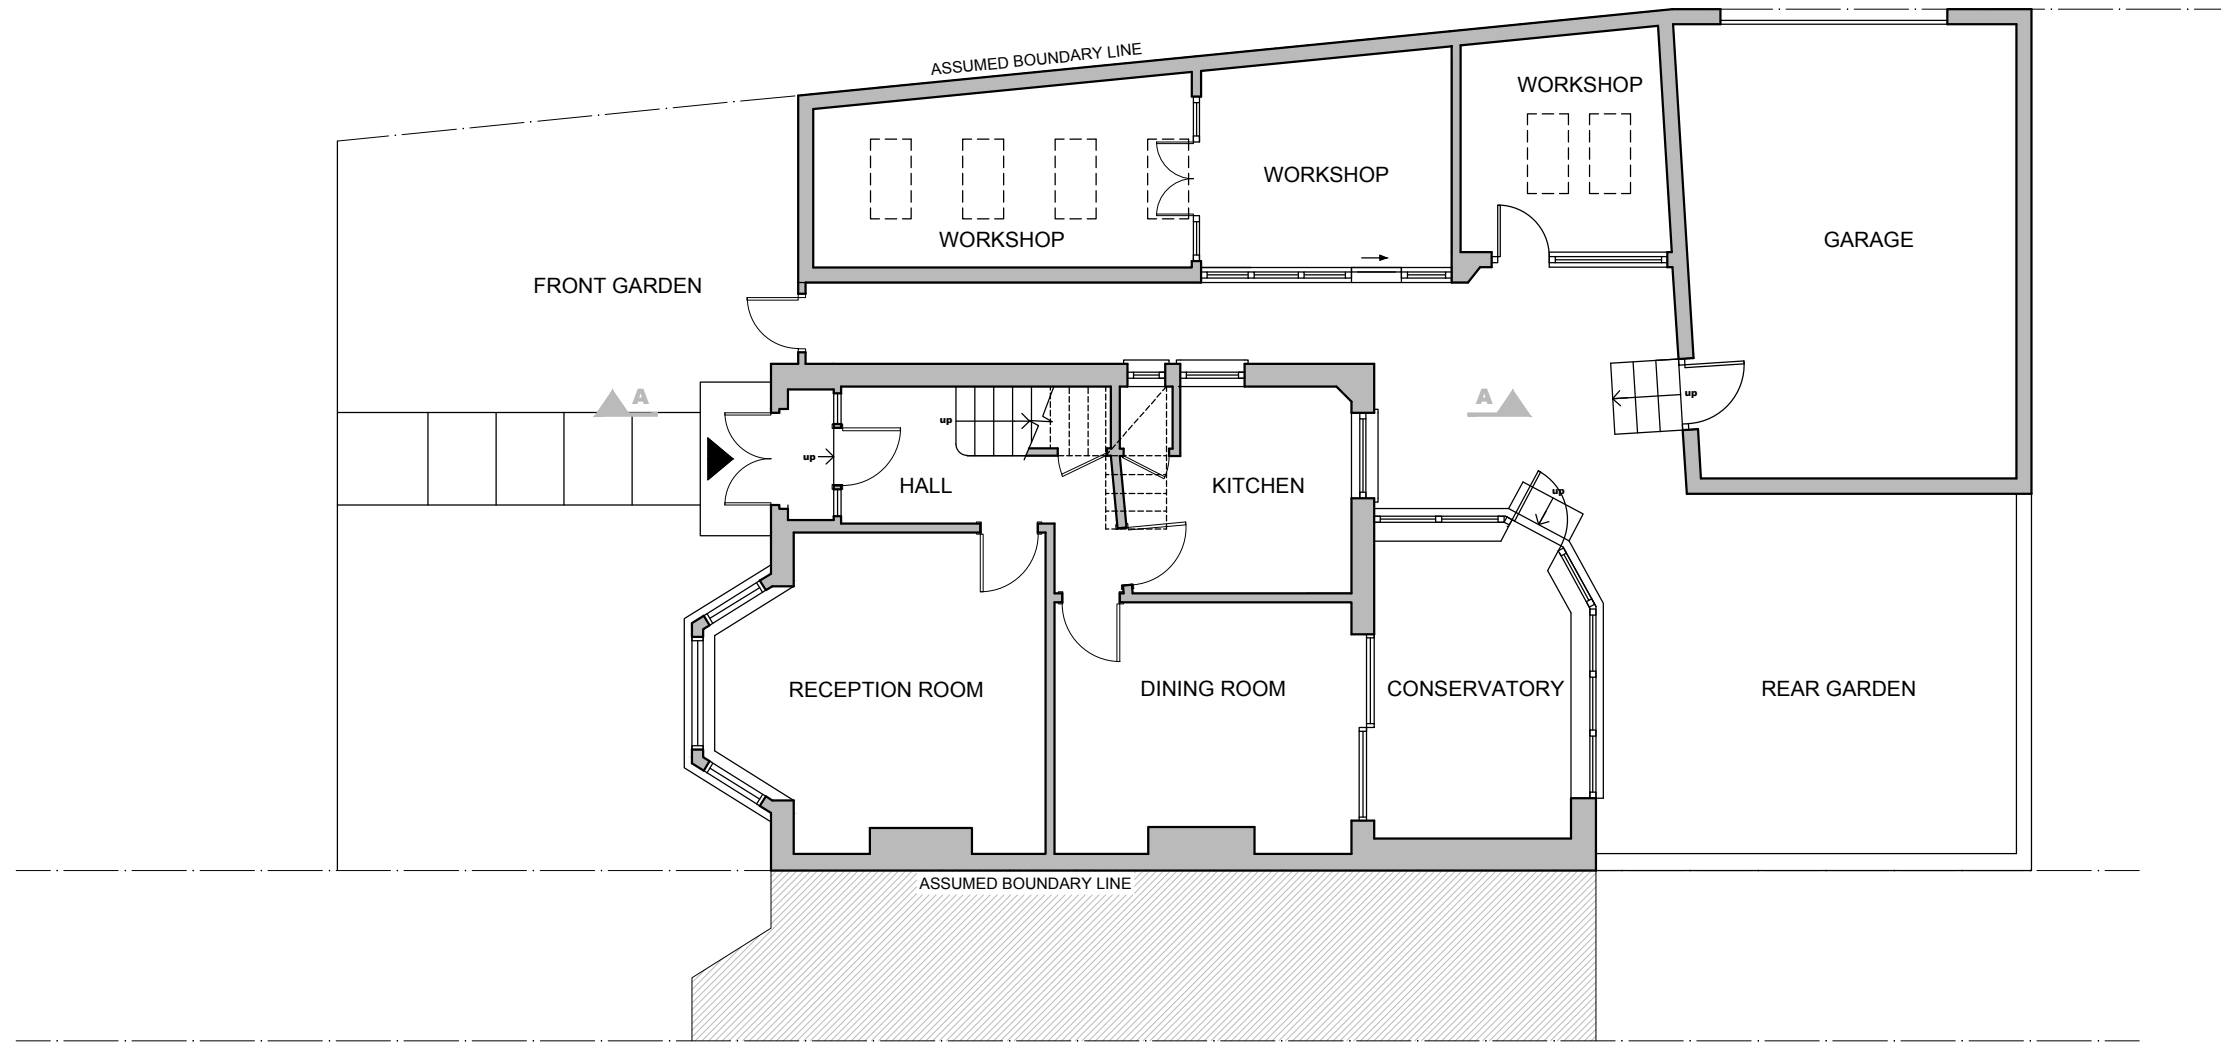
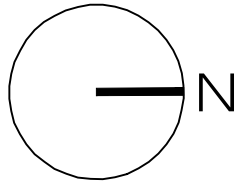


02
A-(10)-010

EXISTING GROUND FLOOR PLAN
1:50@ A1, 1:100 @ A3

 


PROJECT NAME:	CLIENT/PROJECT:	NOTES :	ARCHITECTURE:	CONSTRUCTION:	SHEET TITLE:	DRAWING STATUS:	JOB NUMBER:
1243	187 Leighton Road, London NW5 2RD	All dimensions in millimetres. All dimensions and levels are to be checked on site by the main contractor prior to commencing excavation works. Any discrepancy is to be reported back to the designer for instruction. This drawing is the property of VORBILD ARCHITECTURE LIMITED and may not be reproduced or disclosed to a third party in any form without written permission	 VORBILD ARCHITECTURE www.vorbild.co.uk info@vorbild.co.uk	INSTALLATIONS: INSTALLATIONS:	EXISTING GROUND FLOOR PLAN	FOR PLANNING	1243
						DRAWN BY: KK/MS	DRAWING No: A-(10)-010
						APPROVED: MS	SCALE: 1:100 DATE: 26.10.2022 Rev. No.:

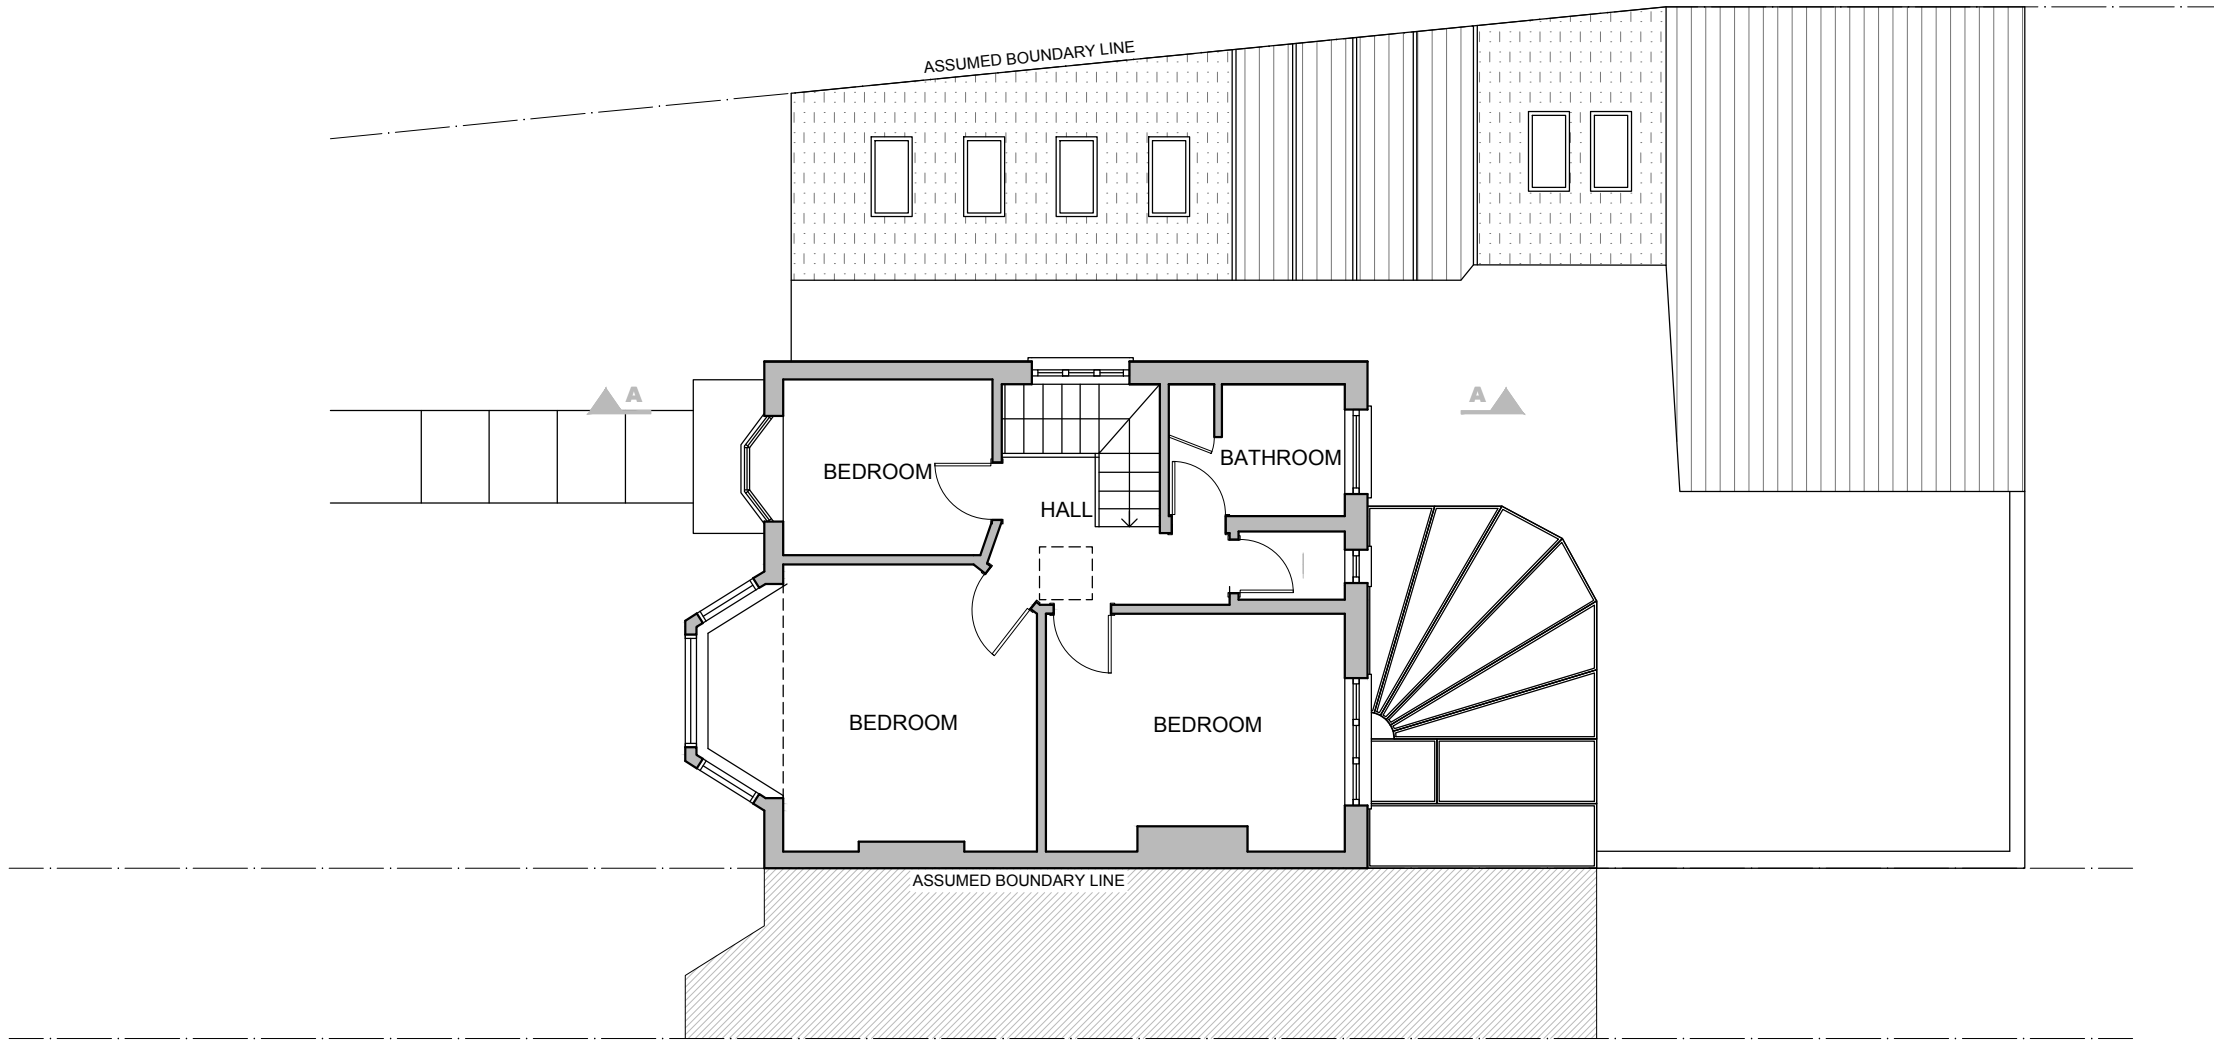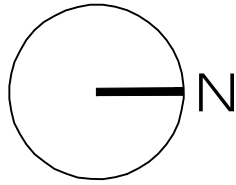

03
A-(10)-011

EXISTING FIRST FLOOR PLAN

1:50@ A1,1:100 @ A3

 

PROJECT NAME:

CLIENT/PROJECT:

NOTES :

All dimensions in millimetres.

All dimensions and levels are to be checked on site by the main contractor prior to commencing excavation works. Any discrepancy is to be reported back to the designer for instruction.

This drawing is the property of VORBILD ARCHITECTURE LIMITED and may not be reproduced or disclosed to a third party in any form without written permission

ARCHITECTURE:



VORBILD
ARCHITECTURE

www.vorbild.co.uk

info@vorbild.co.uk

CONSTRUCTION:

INSTALLATIONS:

INSTALLATIONS:

SHEET TITLE:

EXISTING
FIRST FLOOR PLAN

DRAWING STATUS:

FOR PLANNING

DRAWN BY:

KK/MS

APPROVED:

MS

SIGNATURE:

SIGNATURE:

JOB NUMBER:

1243

DRAWING No:

A-(10)-011



SCALE:

1:100

DATE:

26.10.2022

Rev. No.:

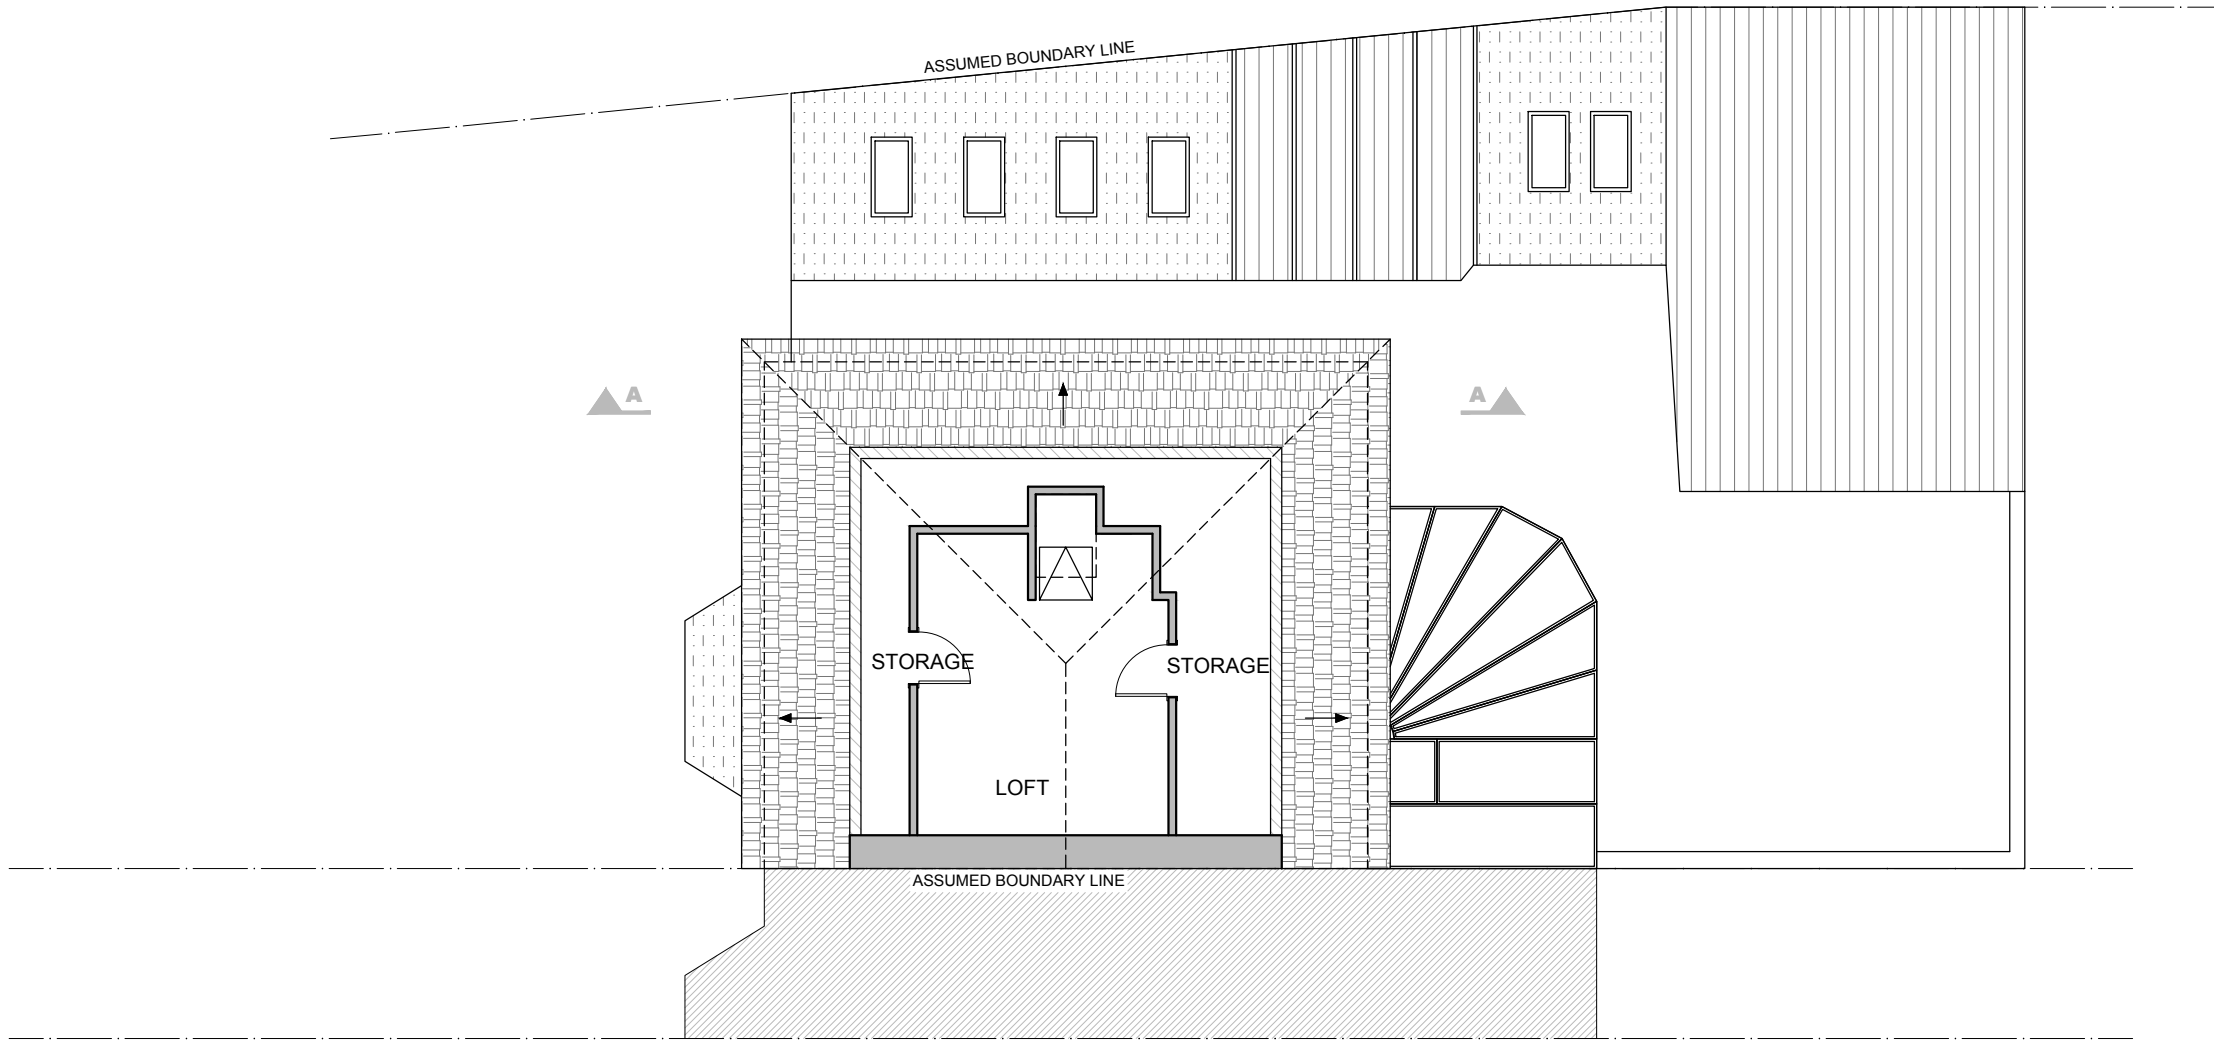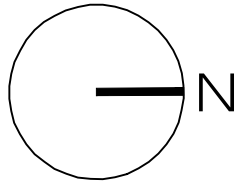

04
A-(10)-012

EXISTING LOFT FLOOR PLAN
1:50@ A1,1:100 @ A3



PROJECT NAME:

CLIENT/PROJECT:

NOTES :

All dimensions in millimetres.

All dimensions and levels are to be checked on site by the main contractor prior to commencing excavation works. Any discrepancy is to be reported back to the designer for instruction.

This drawing is the property of VORBILD ARCHITECTURE LIMITED and may not be reproduced or disclosed to a third party in any form without written permission

ARCHITECTURE:



CONSTRUCTION:

INSTALLATIONS:

INSTALLATIONS:

SHEET TITLE:

EXISTING
LOFT FLOOR PLAN

DRAWING STATUS:

FOR PLANNING

DRAWN BY:

KK/MS

APPROVED:

MS

SIGNATURE:

SIGNATURE:

JOB NUMBER:

1243

DRAWING No:

A-(10)-012



SCALE:

1:100

DATE:


26.10.2022

Rev. No.:

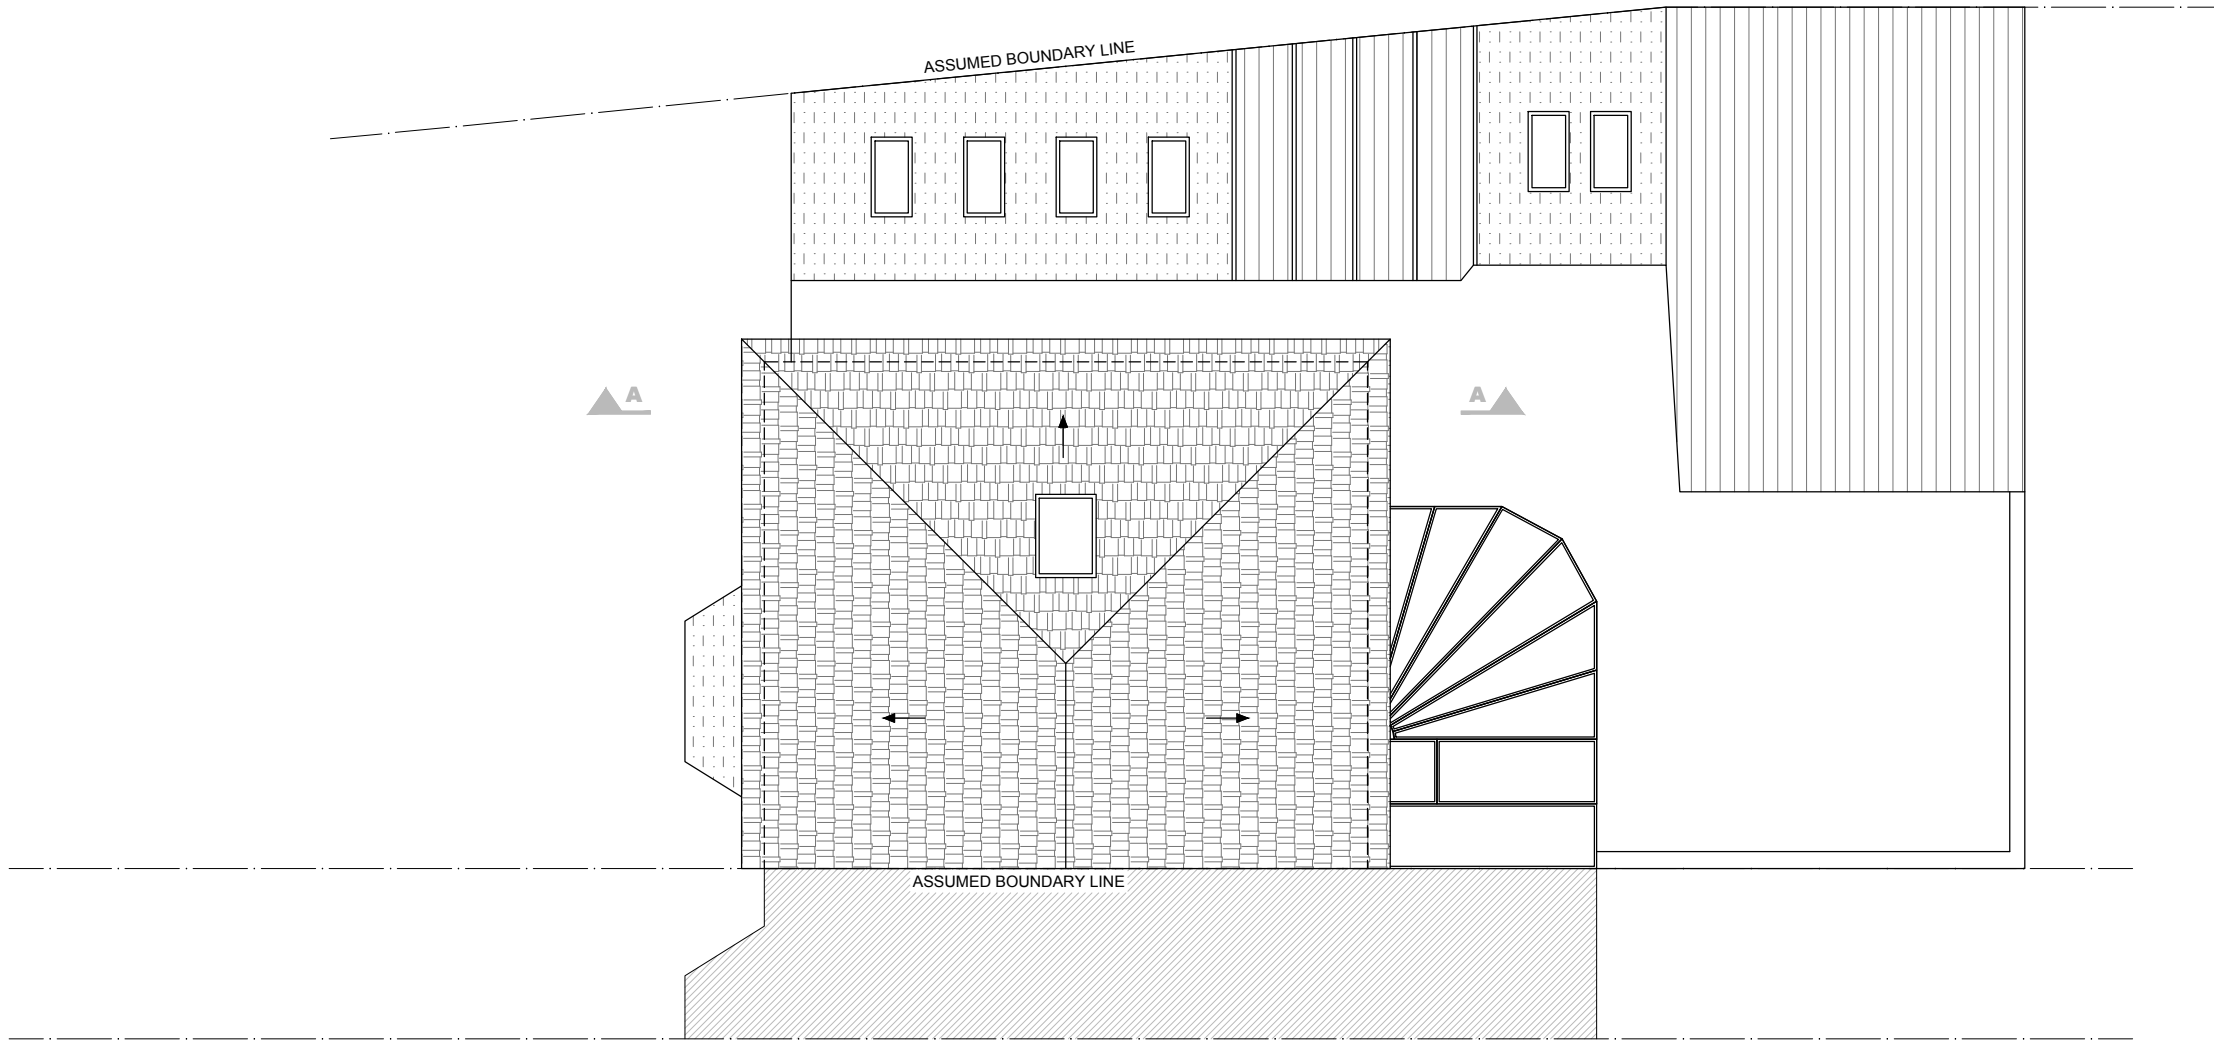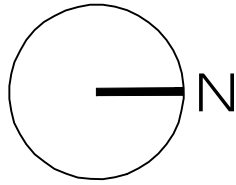


05
A-(10)-013

EXISTING ROOF PLAN
1:50@ A1,1:100 @ A3

 


PROJECT NAME:	CLIENT/PROJECT:	NOTES : All dimensions in millimetres. All dimensions and levels are to be checked on site by the main contractor prior to commencing excavation works. Any discrepancy is to be reported back to the designer for instruction. This drawing is the property of VORBILD ARCHITECTURE LIMITED and may not be reproduced or disclosed to a third party in any form without written permission	ARCHITECTURE:  VORBILD ARCHITECTURE www.vorbild.co.uk info@vorbild.co.uk	CONSTRUCTION: INSTALLATIONS: INSTALLATIONS:	SHEET TITLE: EXISTING ROOF PLAN	DRAWING STATUS: FOR PLANNING DRAWN BY: KK/MS APPROVED: MS	JOB NUMBER: 1243 DRAWING No: A-(10)-013 SCALE: 1:100 DATE: 26.10.2022 Rev. No.:
---------------	-----------------	--	---	---	---	--	---

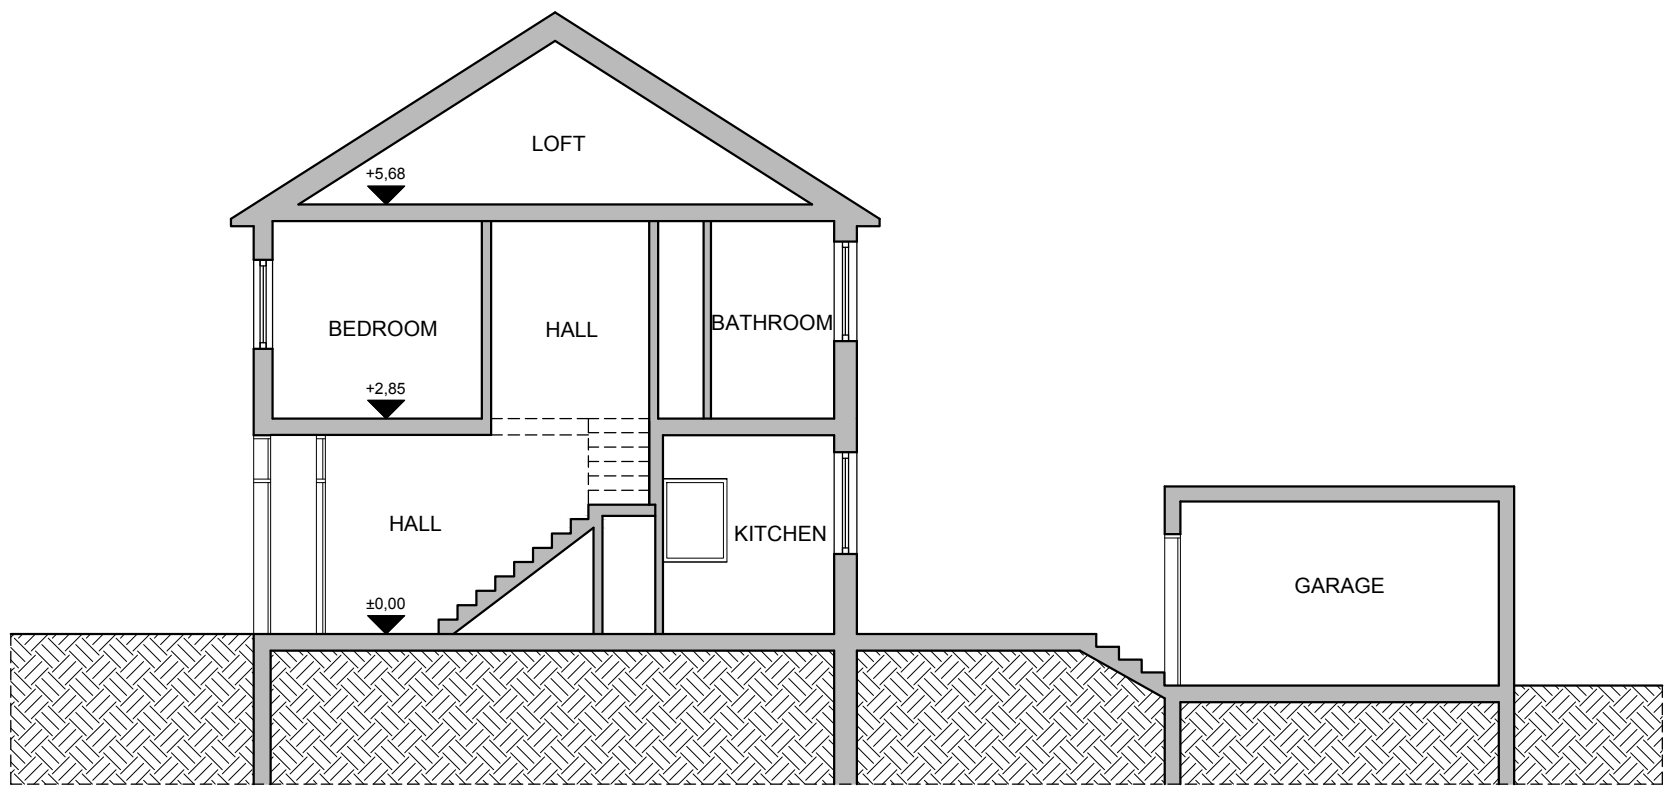

06
A-(11)-010

EXISTING SECTION A-A
1:50@ A1,1:100 @ A3

 

PROJECT NAME:	CLIENT/PROJECT:	NOTES : All dimensions in millimetres. All dimensions and levels are to be checked on site by the main contractor prior to commencing excavation works. Any discrepancy is to be reported back to the designer for instruction. This drawing is the property of VORBILD ARCHITECTURE LIMITED and may not be reproduced or disclosed to a third party in any form without written permission	ARCHITECTURE:  VORBILD ARCHITECTURE www.vorbild.co.uk info@vorbild.co.uk	CONSTRUCTION: INSTALLATIONS: INSTALLATIONS:	SHEET TITLE: EXISTING SECTION A-A	DRAWING STATUS: FOR PLANNING DRAWN BY: KK/MS APPROVED: MS	JOB NUMBER: 1243 DRAWING No: A-(11)-010 SCALE: 1:100 DATE: 26.10.2022 Rev. No.:
---------------	-----------------	--	---	---	---	--	---




07
A-(12)-010

EXISTING FRONT ELEVATION
1:50@ A1,1:100 @ A3



PROJECT NAME:	CLIENT/PROJECT:	NOTES : All dimensions in millimetres. All dimensions and levels are to be checked on site by the main contractor prior to commencing excavation works. Any discrepancy is to be reported back to the designer for instruction. This drawing is the property of VORBILD ARCHITECTURE LIMITED and may not be reproduced or disclosed to a third party in any form without written permission	ARCHITECTURE:  www.vorbild.co.uk info@vorbild.co.uk	CONSTRUCTION: INSTALLATIONS: INSTALLATIONS:	SHEET TITLE: EXISTING FRONT ELEVATION	DRAWING STATUS: FOR PLANNING DRAWN BY: KK/MS APPROVED: MS	JOB NUMBER: 1243 DRAWING No: A-(12)-010 SCALE: 1:100 DATE: 26.10.2022 Rev. No.:
---------------	-----------------	--	---	---	---	---	---

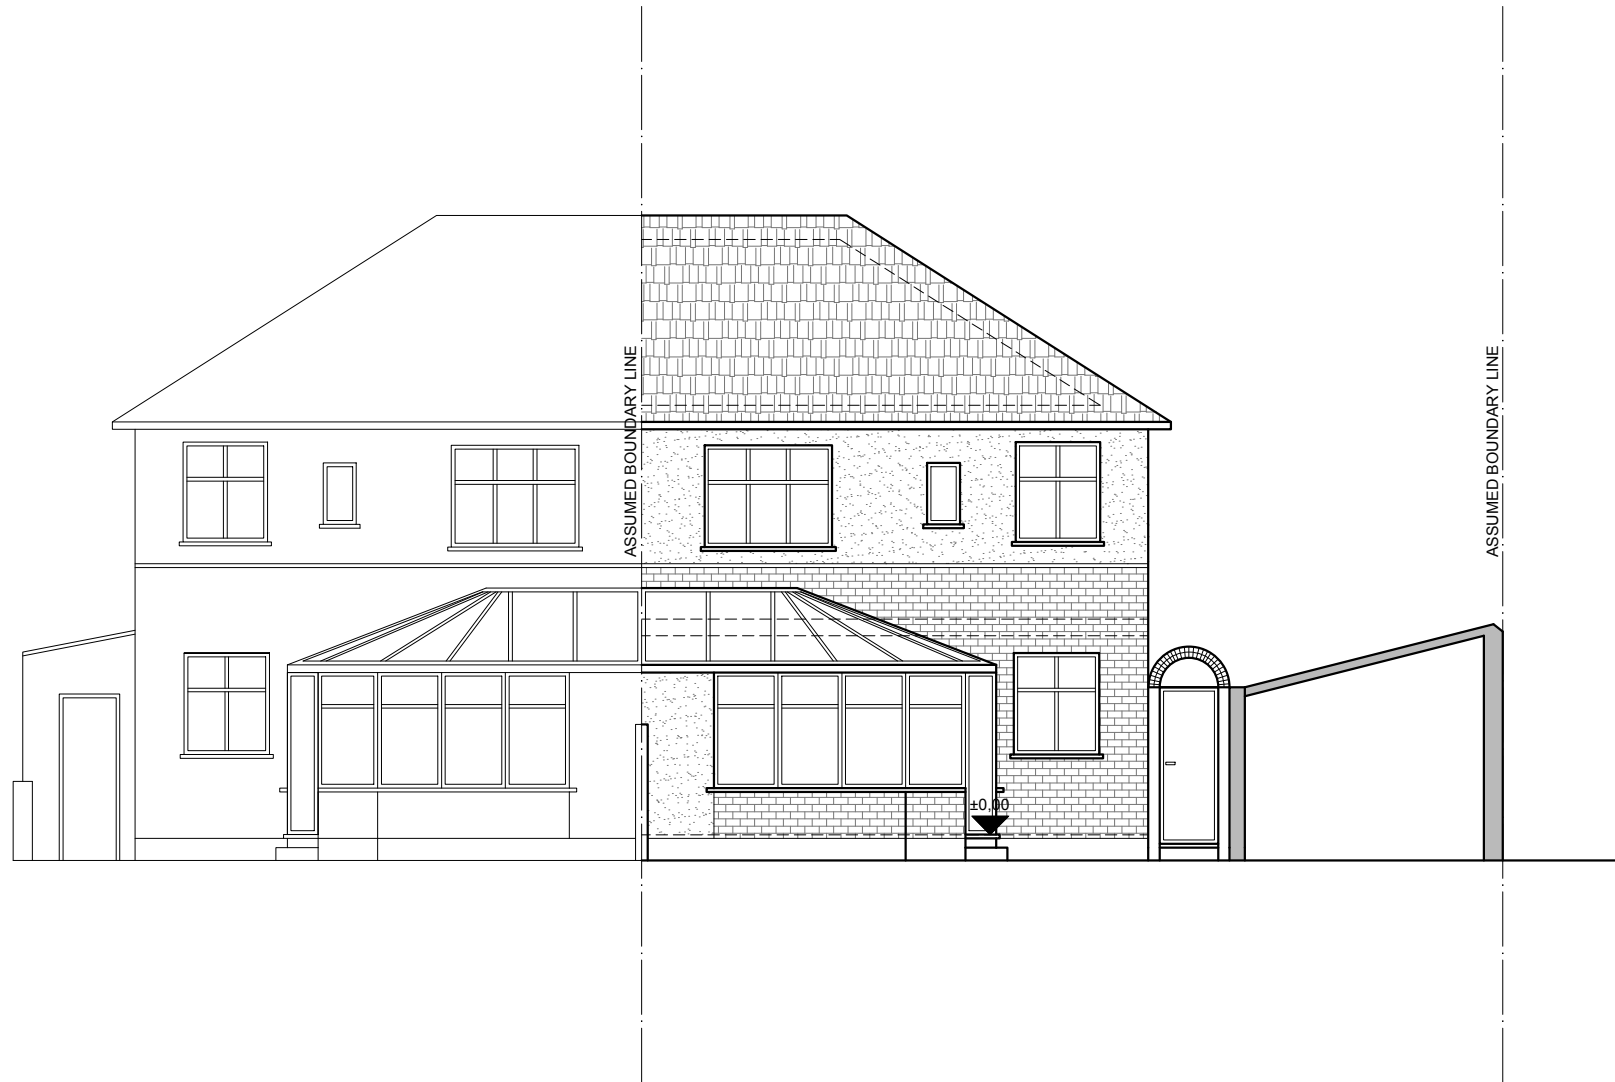

08


A-(12)-011

EXISTING REAR ELEVATION

1:50@ A1,1:100 @ A3



PROJECT NAME:	CLIENT/PROJECT:	NOTES : All dimensions in millimetres. All dimensions and levels are to be checked on site by the main contractor prior to commencing excavation works. Any discrepancy is to be reported back to the designer for instruction. This drawing is the property of VORBILD ARCHITECTURE LIMITED and may not be reproduced or disclosed to a third party in any form without written permission	ARCHITECTURE:  VORBILD ARCHITECTURE www.vorbild.co.uk info@vorbild.co.uk	CONSTRUCTION: INSTALLATIONS: INSTALLATIONS:	SHEET TITLE: EXISTING REAR ELEVATION	DRAWING STATUS: FOR PLANNING DRAWN BY: KK/MS APPROVED: MS	JOB NUMBER: 1243 DRAWING No: A-(12)-011 SCALE: 1:100 DATE: 26.10.2022 Rev. No.:
---------------	-----------------	--	---	---	--	--	---


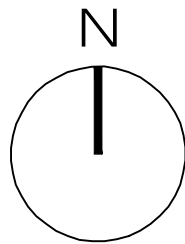


09
A-(13)-009


PROPOSED OS MAP
1:625@ A1,1:1250 @ A3





PROJECT NAME:	CLIENT/PROJECT:	NOTES : All dimensions in millimetres. All dimensions and levels are to be checked on site by the main contractor prior to commencing excavation works. Any discrepancy is to be reported back to the designer for instruction. This drawing is the property of VORBILD ARCHITECTURE LIMITED and may not be reproduced or disclosed to a third party in any form without written permission	ARCHITECTURE:  VORBILD ARCHITECTURE www.vorbild.co.uk info@vorbild.co.uk	CONSTRUCTION: INSTALLATIONS: INSTALLATIONS:	SHEET TITLE: PROPOSED OS MAP	DRAWING STATUS: FOR PLANNING DRAWN BY: KK/MS APPROVED: MS	JOB NUMBER: 1243 DRAWING No: A-(13)-009 SCALE: 1:1250	DATE: 26.10.2022	Rev. No.:
---------------	-----------------	--	--	---	--	--	--	-------------------------	-----------

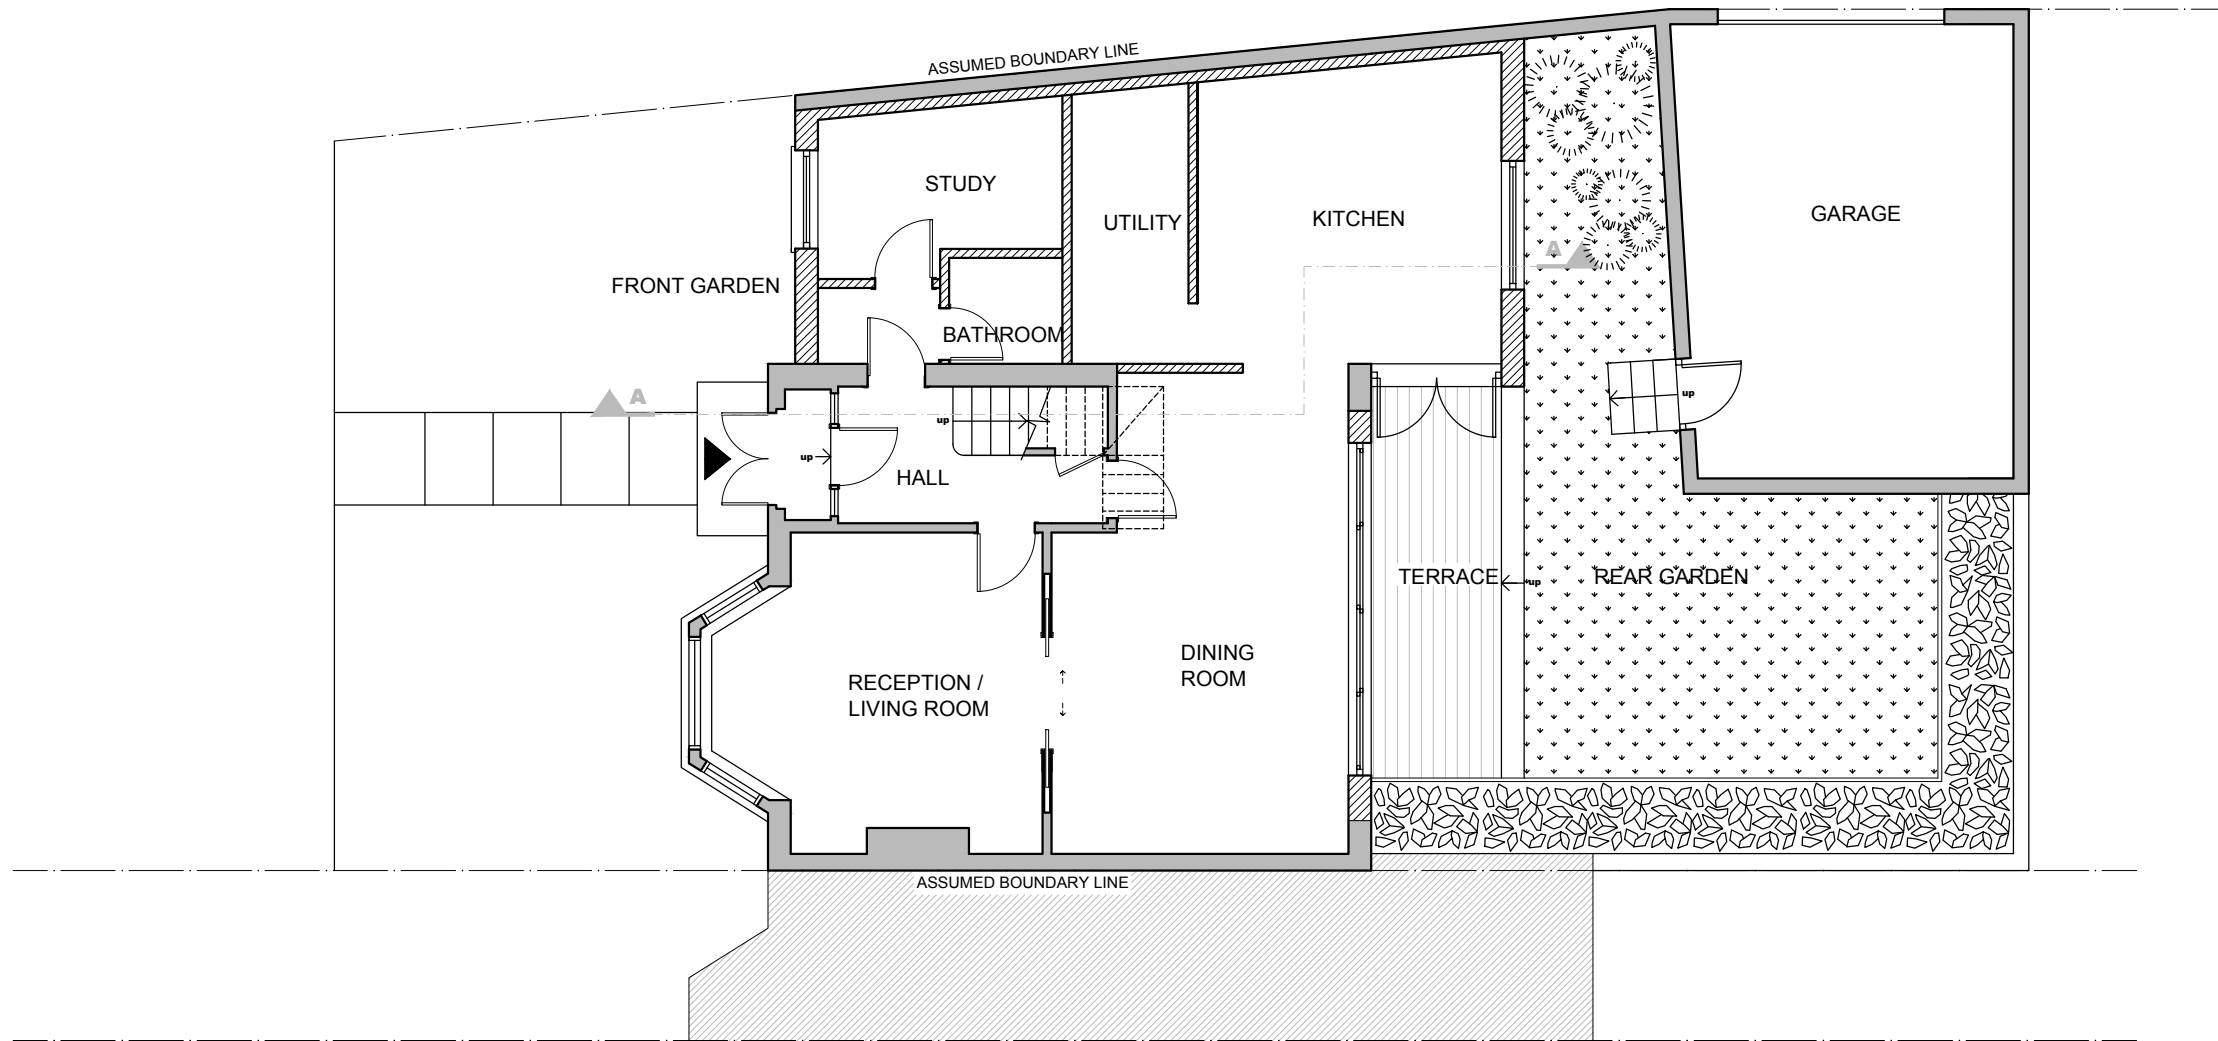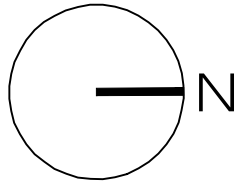

10
A-(13)-010
PROPOSED GROUND FLOOR PLAN
1:50@ A1,1:100 @ A3

 


PROJECT NAME:	CLIENT/PROJECT:	NOTES : All dimensions in millimetres. All dimensions and levels are to be checked on site by the main contractor prior to commencing excavation works. Any discrepancy is to be reported back to the designer for instruction. This drawing is the property of VORBILD ARCHITECTURE LIMITED and may not be reproduced or disclosed to a third party in any form without written permission	ARCHITECTURE:  VORBILD ARCHITECTURE www.vorbild.co.uk info@vorbild.co.uk	CONSTRUCTION: INSTALLATIONS: INSTALLATIONS:	SHEET TITLE: PROPOSED GROUND FLOOR PLAN	DRAWING STATUS: FOR PLANNING DRAWN BY: KK/MS APPROVED: MS	JOB NUMBER: 1243 DRAWING No: A-(13)-010 SCALE: 1:100 DATE: 28.10.2022 Rev. No.:
---------------	-----------------	--	---	---	---	--	---

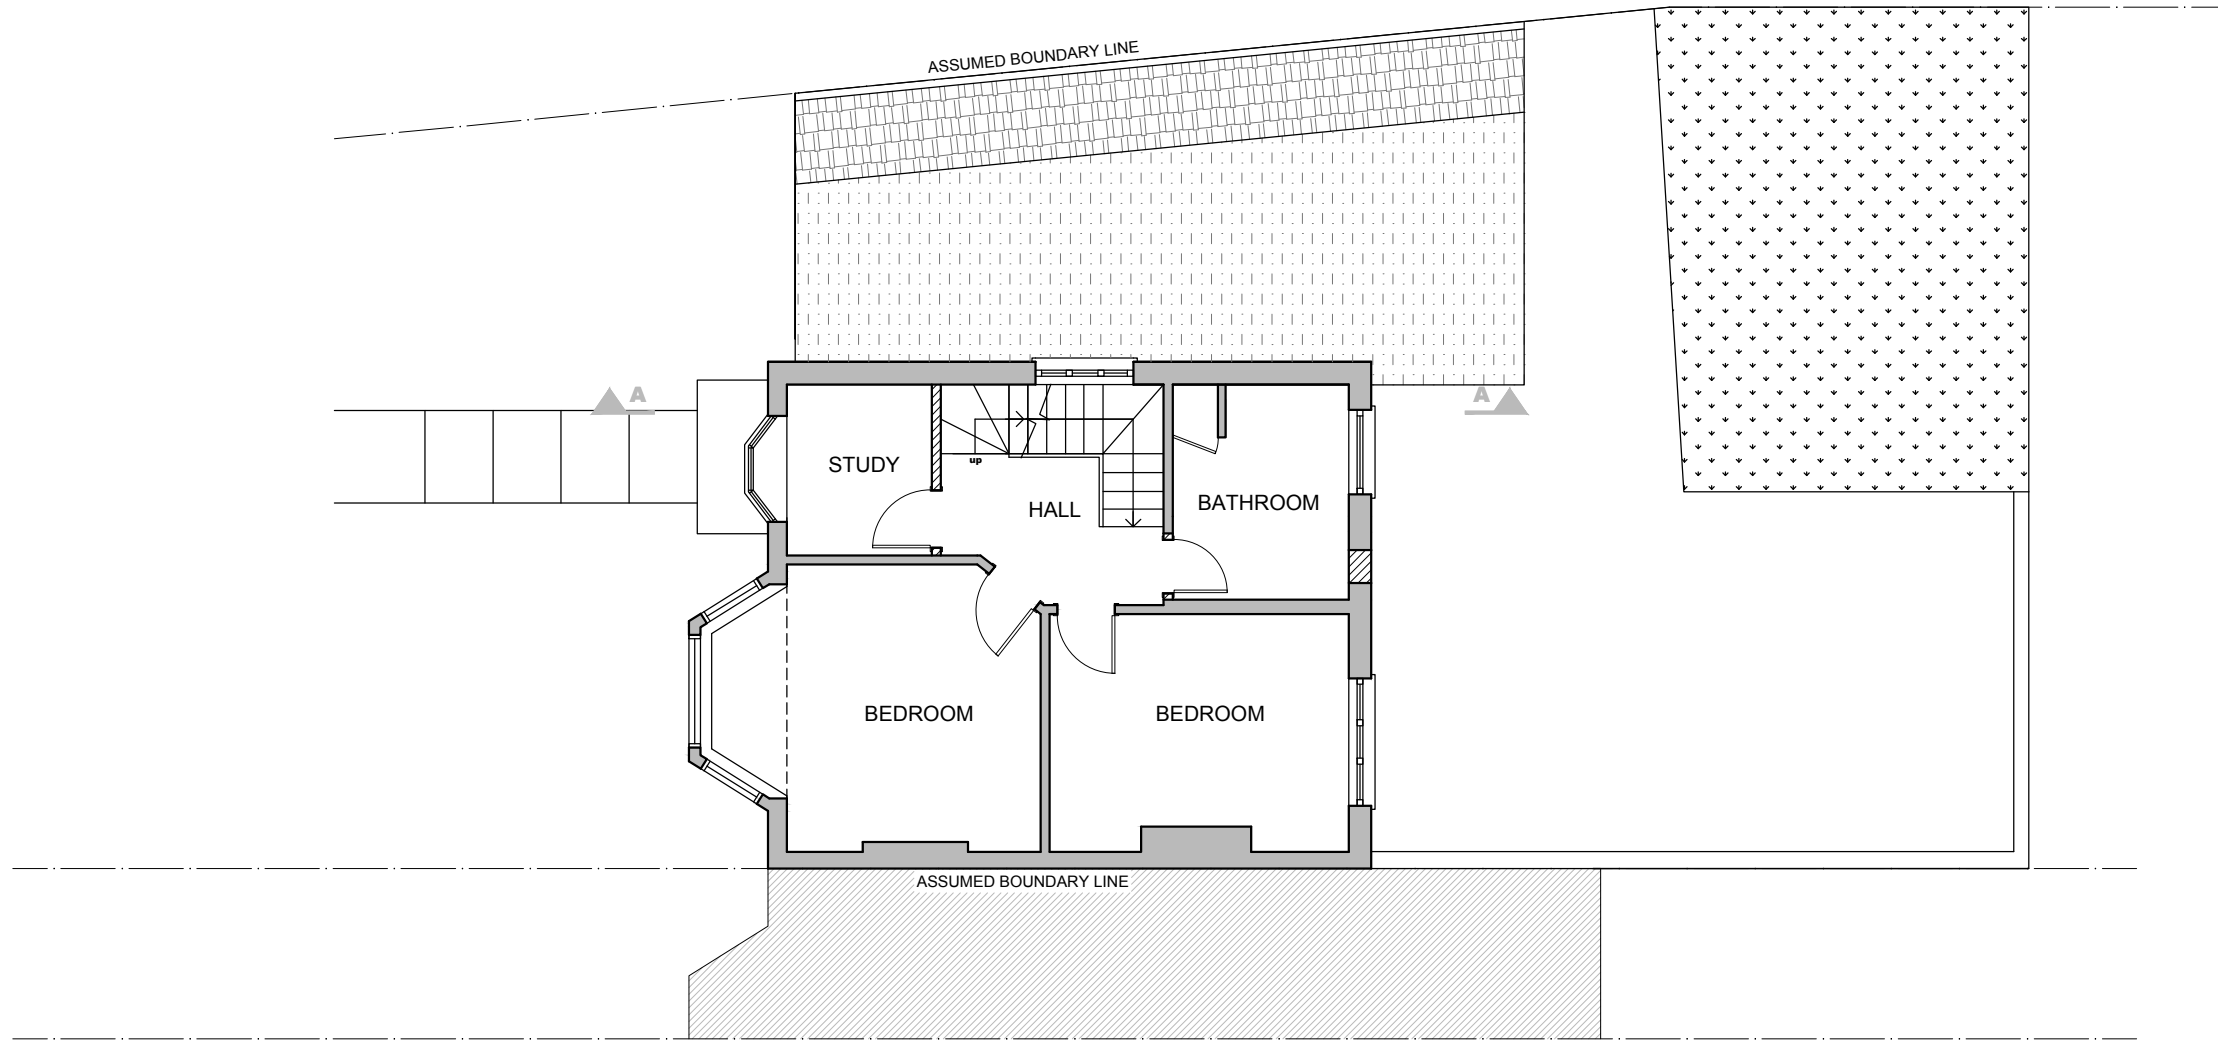
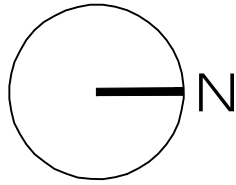


11
A-(13)-011

PROPOSED FIRST FLOOR PLAN
1:50@ A1,1:100 @ A3



PROJECT NAME:	CLIENT/PROJECT:	NOTES : All dimensions in millimetres. All dimensions and levels are to be checked on site by the main contractor prior to commencing excavation works. Any discrepancy is to be reported back to the designer for instruction. This drawing is the property of VORBILD ARCHITECTURE LIMITED and may not be reproduced or disclosed to a third party in any form without written permission	ARCHITECTURE:  VORBILD ARCHITECTURE www.vorbild.co.uk info@vorbild.co.uk	CONSTRUCTION: INSTALLATIONS: INSTALLATIONS:	SHEET TITLE: PROPOSED FIRST FLOOR PLAN	DRAWING STATUS: FOR PLANNING DRAWN BY: KK/MS APPROVED: MS	JOB NUMBER: 1243 DRAWING No: A-(13)-011 SCALE: 1:100 DATE: 26.10.2022 Rev. No.:
---------------	-----------------	--	--	---	--	---	---

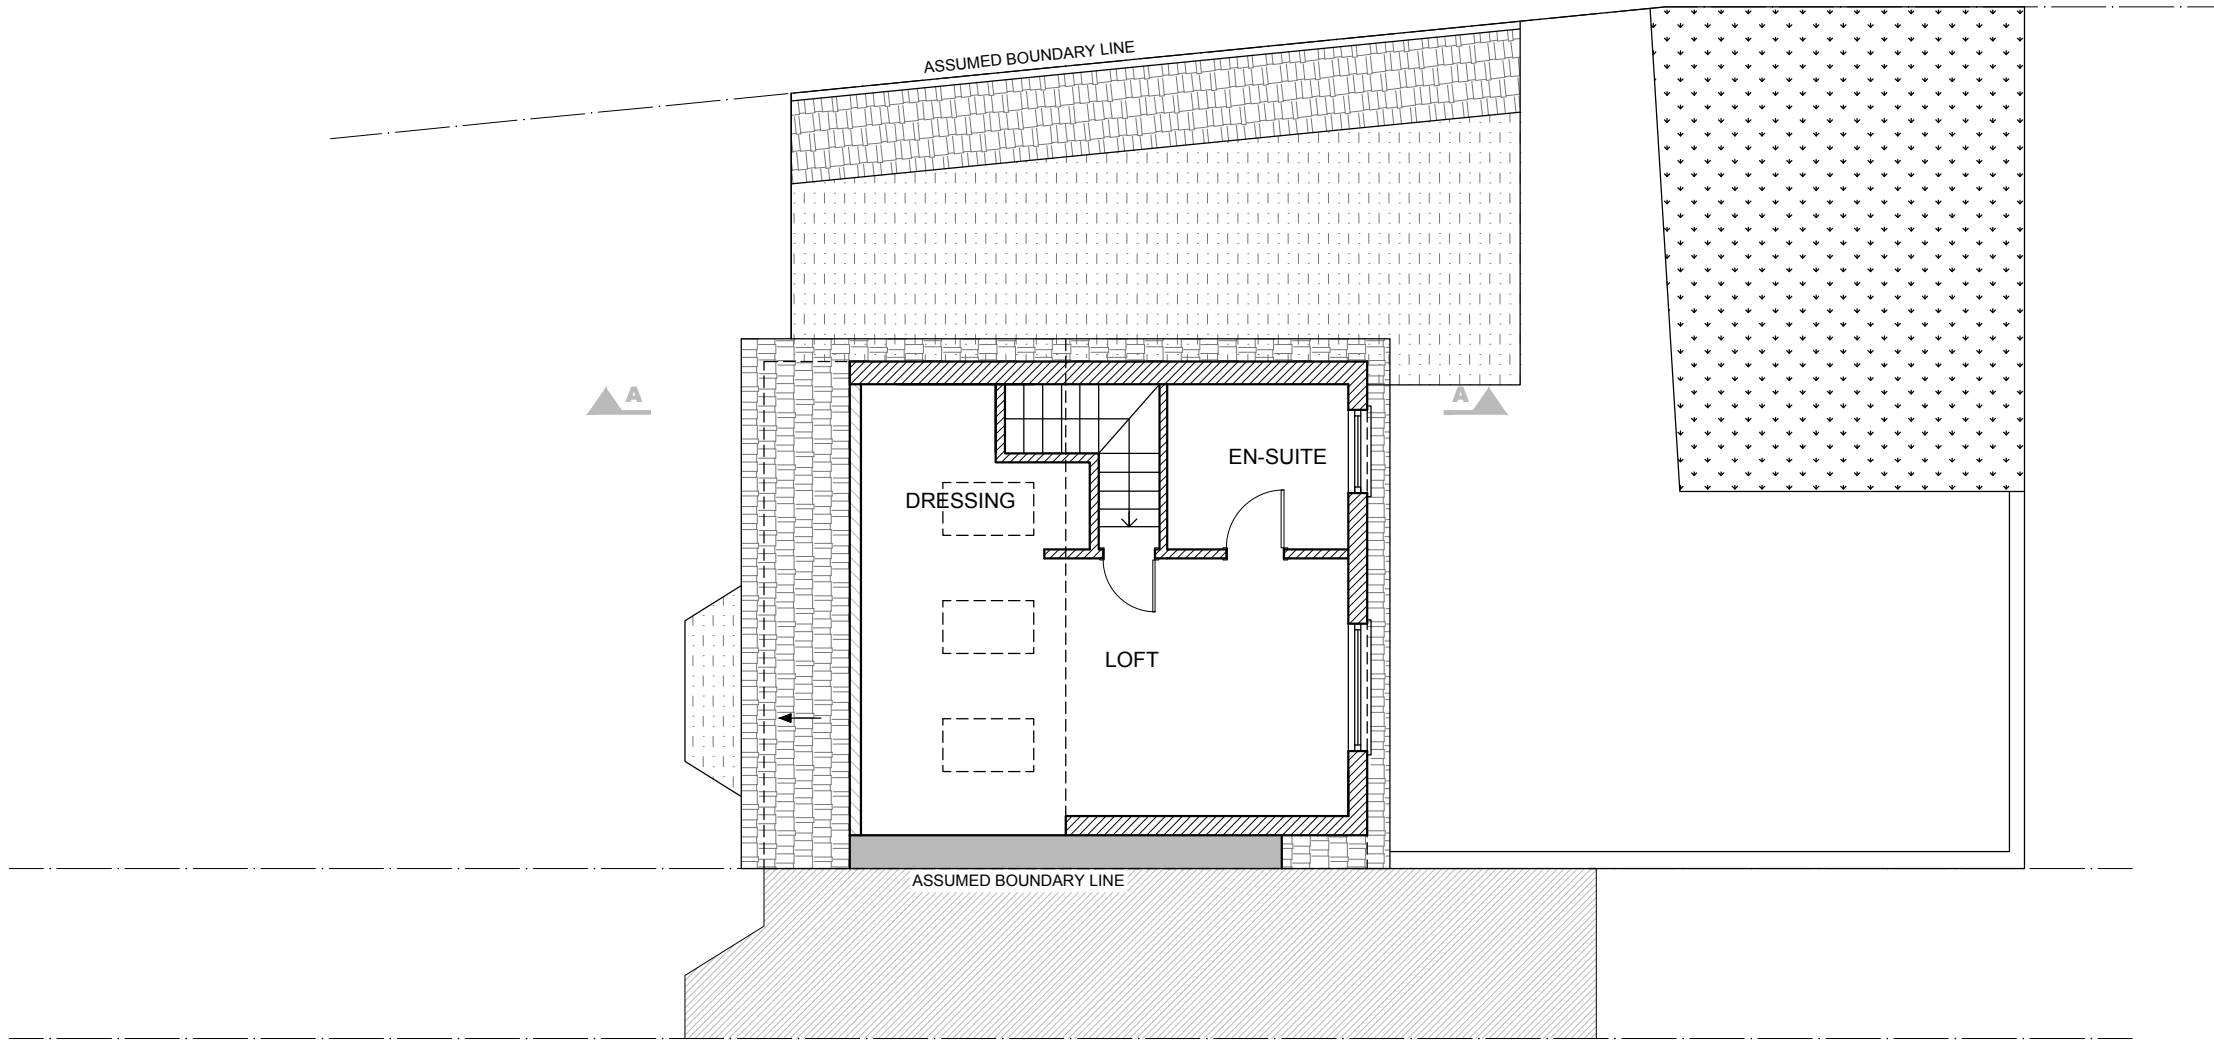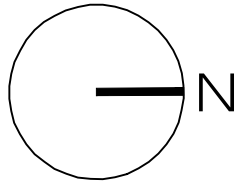



12



A-(13)-012

PROPOSED LOFT PLAN

1:50@ A1,1:100 @ A3

 


PROJECT NAME:	CLIENT/PROJECT:	NOTES : All dimensions in millimetres. All dimensions and levels are to be checked on site by the main contractor prior to commencing excavation works. Any discrepancy is to be reported back to the designer for instruction. This drawing is the property of VORBILD ARCHITECTURE LIMITED and may not be reproduced or disclosed to a third party in any form without written permission	ARCHITECTURE:  VORBILD ARCHITECTURE www.vorbild.co.uk info@vorbild.co.uk	CONSTRUCTION: INSTALLATIONS: INSTALLATIONS:	SHEET TITLE: PROPOSED LOFT PLAN	DRAWING STATUS: FOR PLANNING DRAWN BY: KK/MS APPROVED: MS	JOB NUMBER: 1243 DRAWING No: A-(13)-012 SCALE: 1:100 DATE: 26.10.2022 Rev. No.:
---------------	-----------------	--	---	---	---	--	---

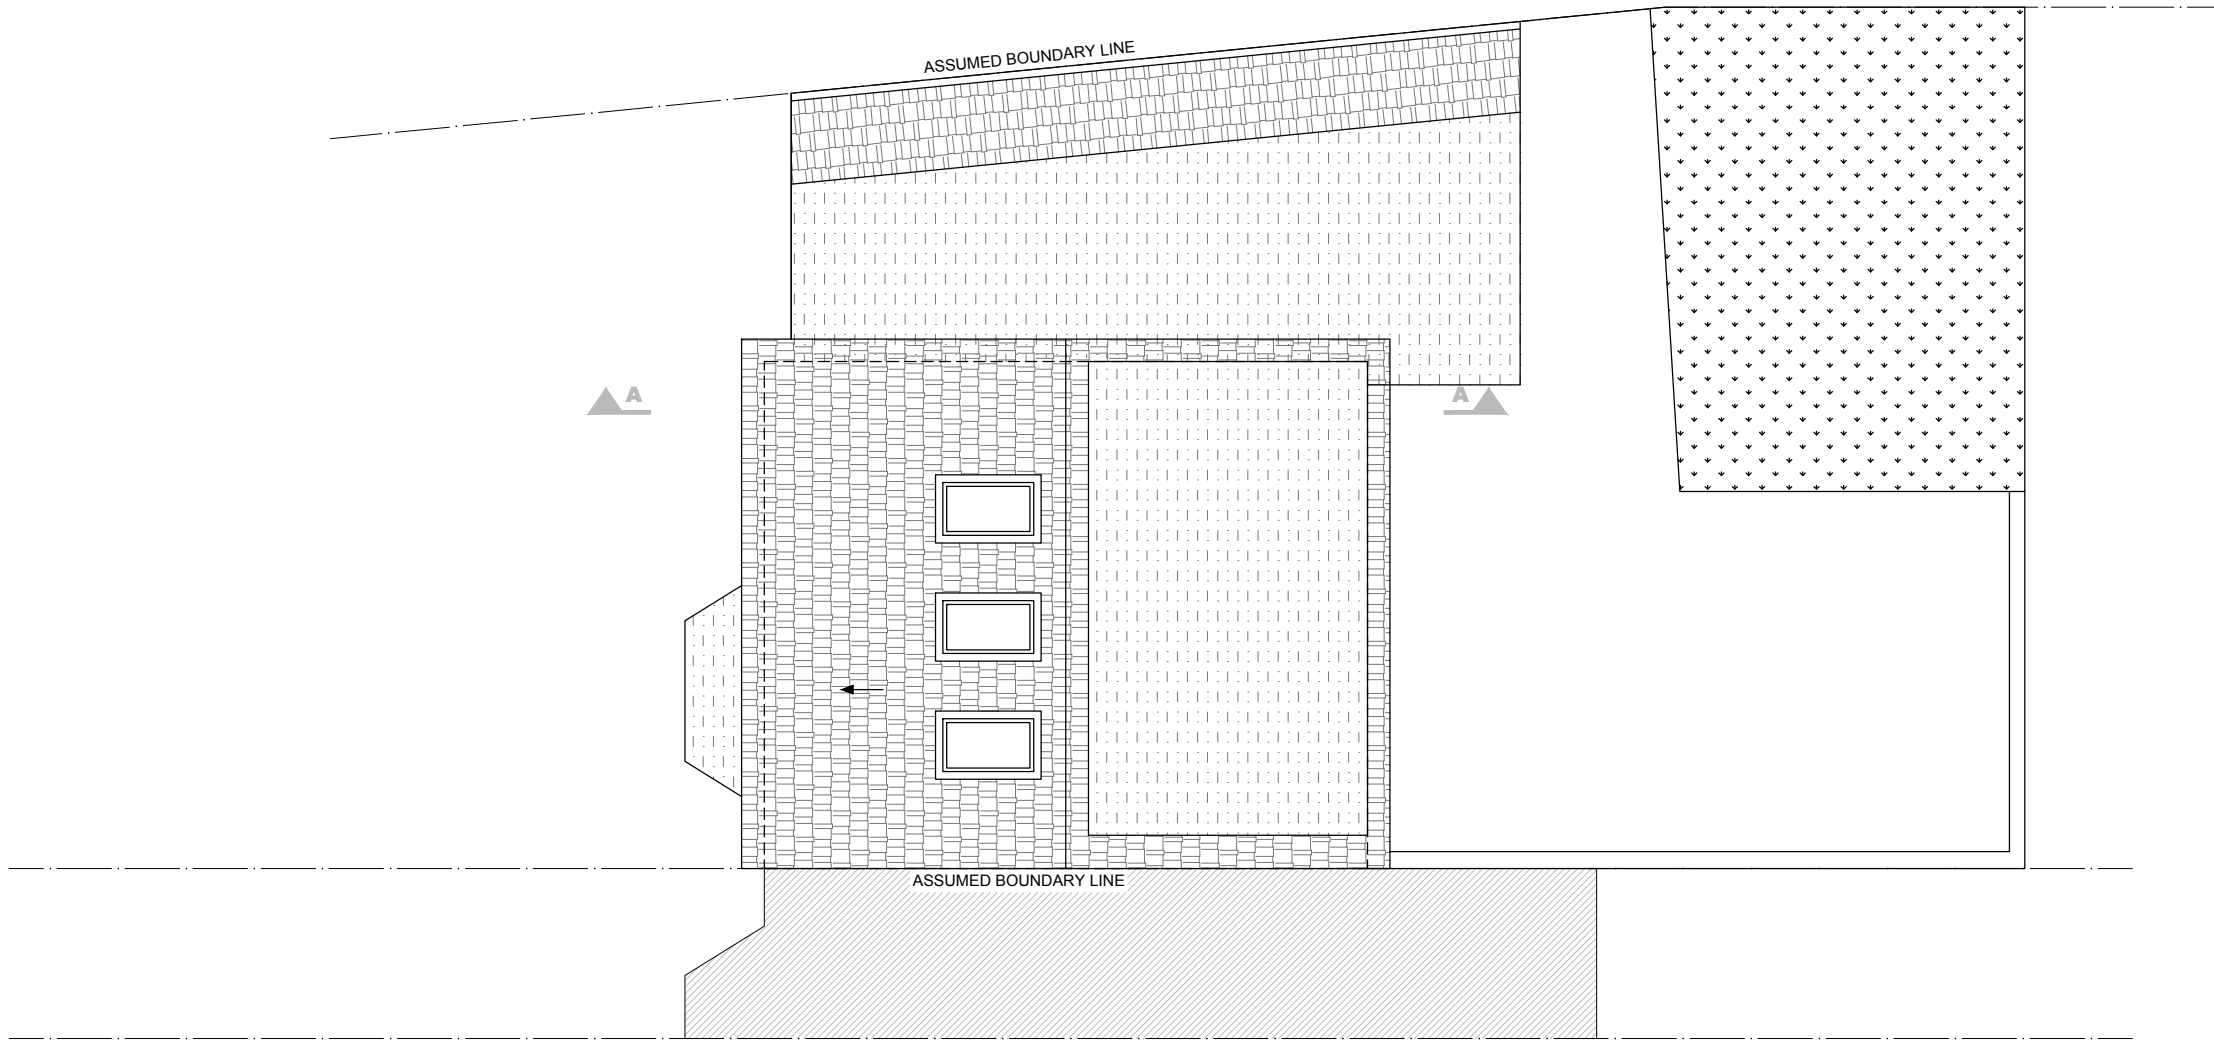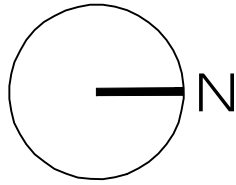


13
A-(13)-013

PROPOSED ROOF PLAN
1:50@ A1,1:100 @ A3




PROJECT NAME:	CLIENT/PROJECT:	NOTES : All dimensions in millimetres. All dimensions and levels are to be checked on site by the main contractor prior to commencing excavation works. Any discrepancy is to be reported back to the designer for instruction. This drawing is the property of VORBILD ARCHITECTURE LIMITED and may not be reproduced or disclosed to a third party in any form without written permission	ARCHITECTURE:  VORBILD ARCHITECTURE www.vorbild.co.uk info@vorbild.co.uk	CONSTRUCTION: INSTALLATIONS: INSTALLATIONS:	SHEET TITLE: PROPOSED ROOF PLAN	DRAWING STATUS: FOR PLANNING DRAWN BY: KK/MS APPROVED: MS	JOB NUMBER: 1243 DRAWING No: A-(13)-013 SCALE: 1:100 DATE: 26.10.2022 Rev. No.:
---------------	-----------------	--	---	---	---	--	---

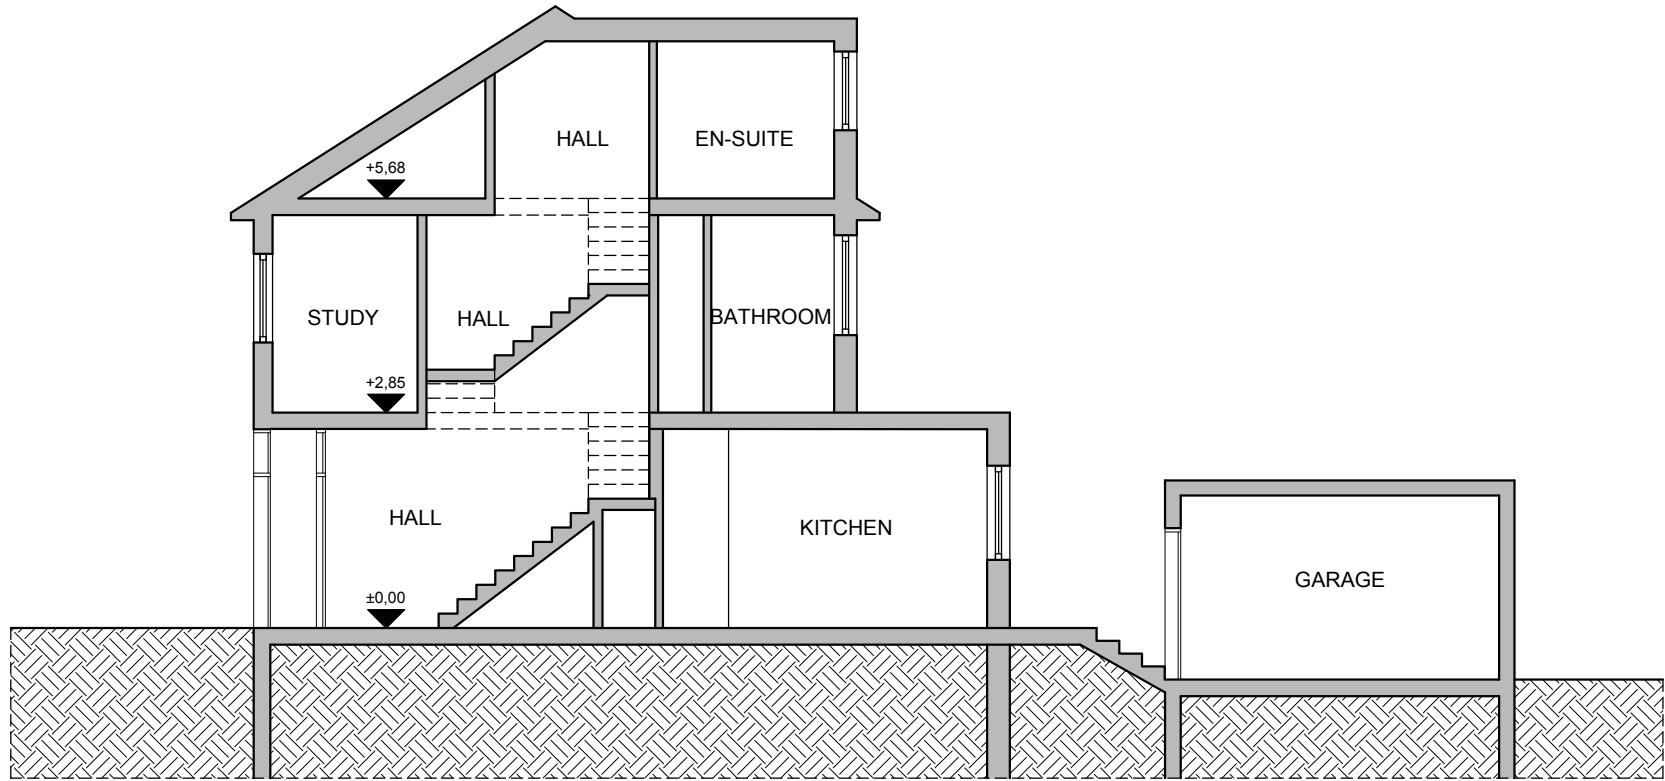

14
A-(14)-010

PROPOSED SECTION A-A
1:50@ A1,1:100 @ A3



PROJECT NAME:	CLIENT/PROJECT:	NOTES : All dimensions in millimetres. All dimensions and levels are to be checked on site by the main contractor prior to commencing excavation works. Any discrepancy is to be reported back to the designer for instruction. This drawing is the property of VORBILD ARCHITECTURE LIMITED and may not be reproduced or disclosed to a third party in any form without written permission	ARCHITECTURE:  VORBILD ARCHITECTURE www.vorbild.co.uk info@vorbild.co.uk	CONSTRUCTION: INSTALLATIONS: INSTALLATIONS:	SHEET TITLE: PROPOSED SECTION A-A	DRAWING STATUS: FOR PLANNING DRAWN BY: KK/MS APPROVED: MS	JOB NUMBER: 1243 DRAWING No: A-(14)-010 SCALE: 1:100 DATE: 26.10.2022 Rev. No.:
---------------	-----------------	--	--	---	---	--	---




15

A-(15)-010

PROPOSED FRONT ELEVATION

1:50@ A1,1:100 @ A3



PROJECT NAME:	CLIENT/PROJECT:	NOTES : All dimensions in millimetres. All dimensions and levels are to be checked on site by the main contractor prior to commencing excavation works. Any discrepancy is to be reported back to the designer for instruction. This drawing is the property of VORBILD ARCHITECTURE LIMITED and may not be reproduced or disclosed to a third party in any form without written permission	ARCHITECTURE:  VORBILD ARCHITECTURE www.vorbild.co.uk info@vorbild.co.uk	CONSTRUCTION: INSTALLATIONS: INSTALLATIONS:	SHEET TITLE: PROPOSED FRONT ELEVATION	DRAWING STATUS: FOR PLANNING	JOB NUMBER: 1243
1243	187 Leighton Road, London NW5 2RD					DRAWN BY: KK/MS	DRAWING No: A-(15)-010
						APPROVED: MS	SCALE: 1:100 DATE: 26.10.2022 Rev. No.:




16

A-(15)-011

PROPOSED REAR ELEVATION

1:50@ A1,1:100 @ A3



PROJECT NAME:	CLIENT/PROJECT:	NOTES : All dimensions in millimetres. All dimensions and levels are to be checked on site by the main contractor prior to commencing excavation works. Any discrepancy is to be reported back to the designer for instruction. This drawing is the property of VORBILD ARCHITECTURE LIMITED and may not be reproduced or disclosed to a third party in any form without written permission	ARCHITECTURE:  www.vorbild.co.uk info@vorbild.co.uk	CONSTRUCTION: INSTALLATIONS: INSTALLATIONS:	SHEET TITLE: PROPOSED REAR ELEVATION	DRAWING STATUS: FOR PLANNING DRAWN BY: KK/MS APPROVED: MS	JOB NUMBER: 1243 DRAWING No: A-(15)-011 SCALE: 1:100 DATE: 26.10.2022 Rev. No.:
---------------	-----------------	--	--	---	--	--	---