



SIDE ELEVATION

Do not scale from this drawing
All dimensions to be checked on site

Notes:

Amendments:

A Bin store added

11/07/2011

Drawing type:
Planning

Client:
London Borough of Camden

Project:
78 Savernake Road

Title:
78 Savernake Road
Proposed Side Elevation

Scale: 1:50 @ A1 Date: 31 May 2011

Drawn: ITS Checked:

Dwg.no: 114405/01/07

Rev: A








Watts.

Watts Group PLC
1 Great Tower Street
London EC3R 5AA

T: +44 (0)20 7280 8000
F: +44 (0)20 7280 8001
W: Watts-International.com



TITLE: Proposed Side Elevation

SCALE 1: 50 @ A1

       

	
THE UNIQUE BUILDING COMPANY LTD BUILDING - DESIGN - RESTORATION ALAN DAVID 202, 204 & 206, BRIDGE ROAD, KAY, LONDON W8 5NP	
Client: Mr - Alan David	Designed by: AD Scale: 1:50
Project: 10 Lisburne Road Hampstead London NW3 2HR	Drawn By: PC Date: Jan '08 Project: PROPOSED Bicycle Enclosure Front Garden

SER 1008

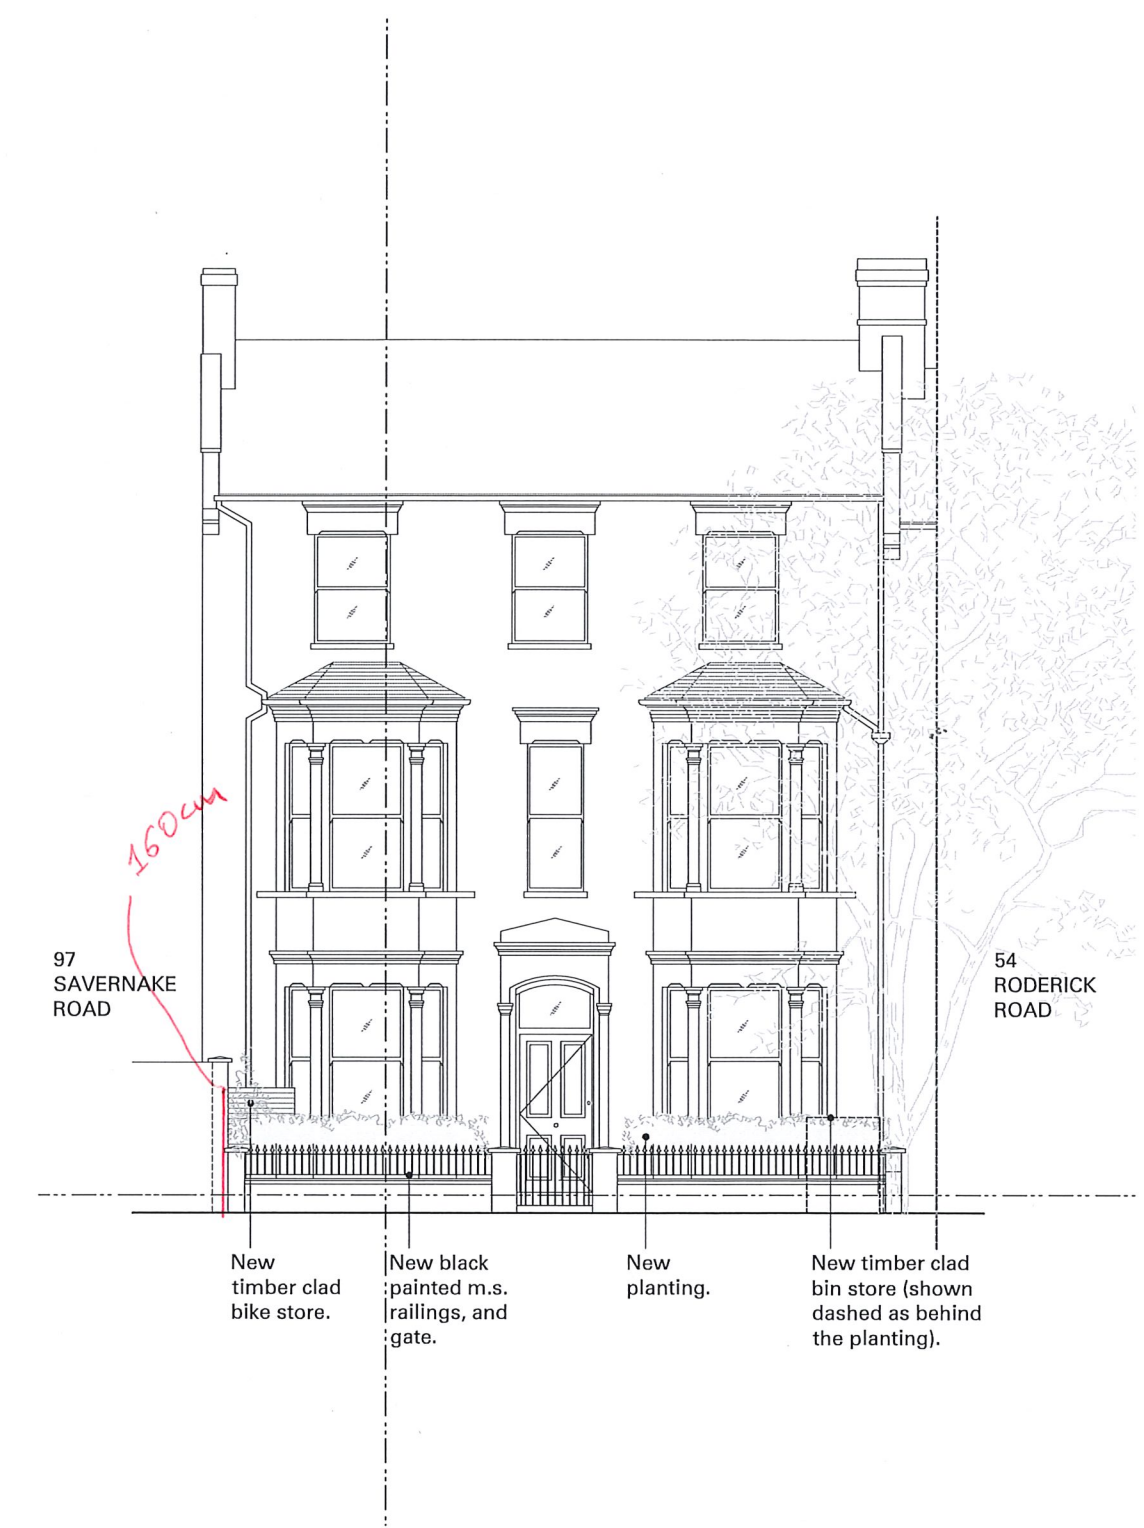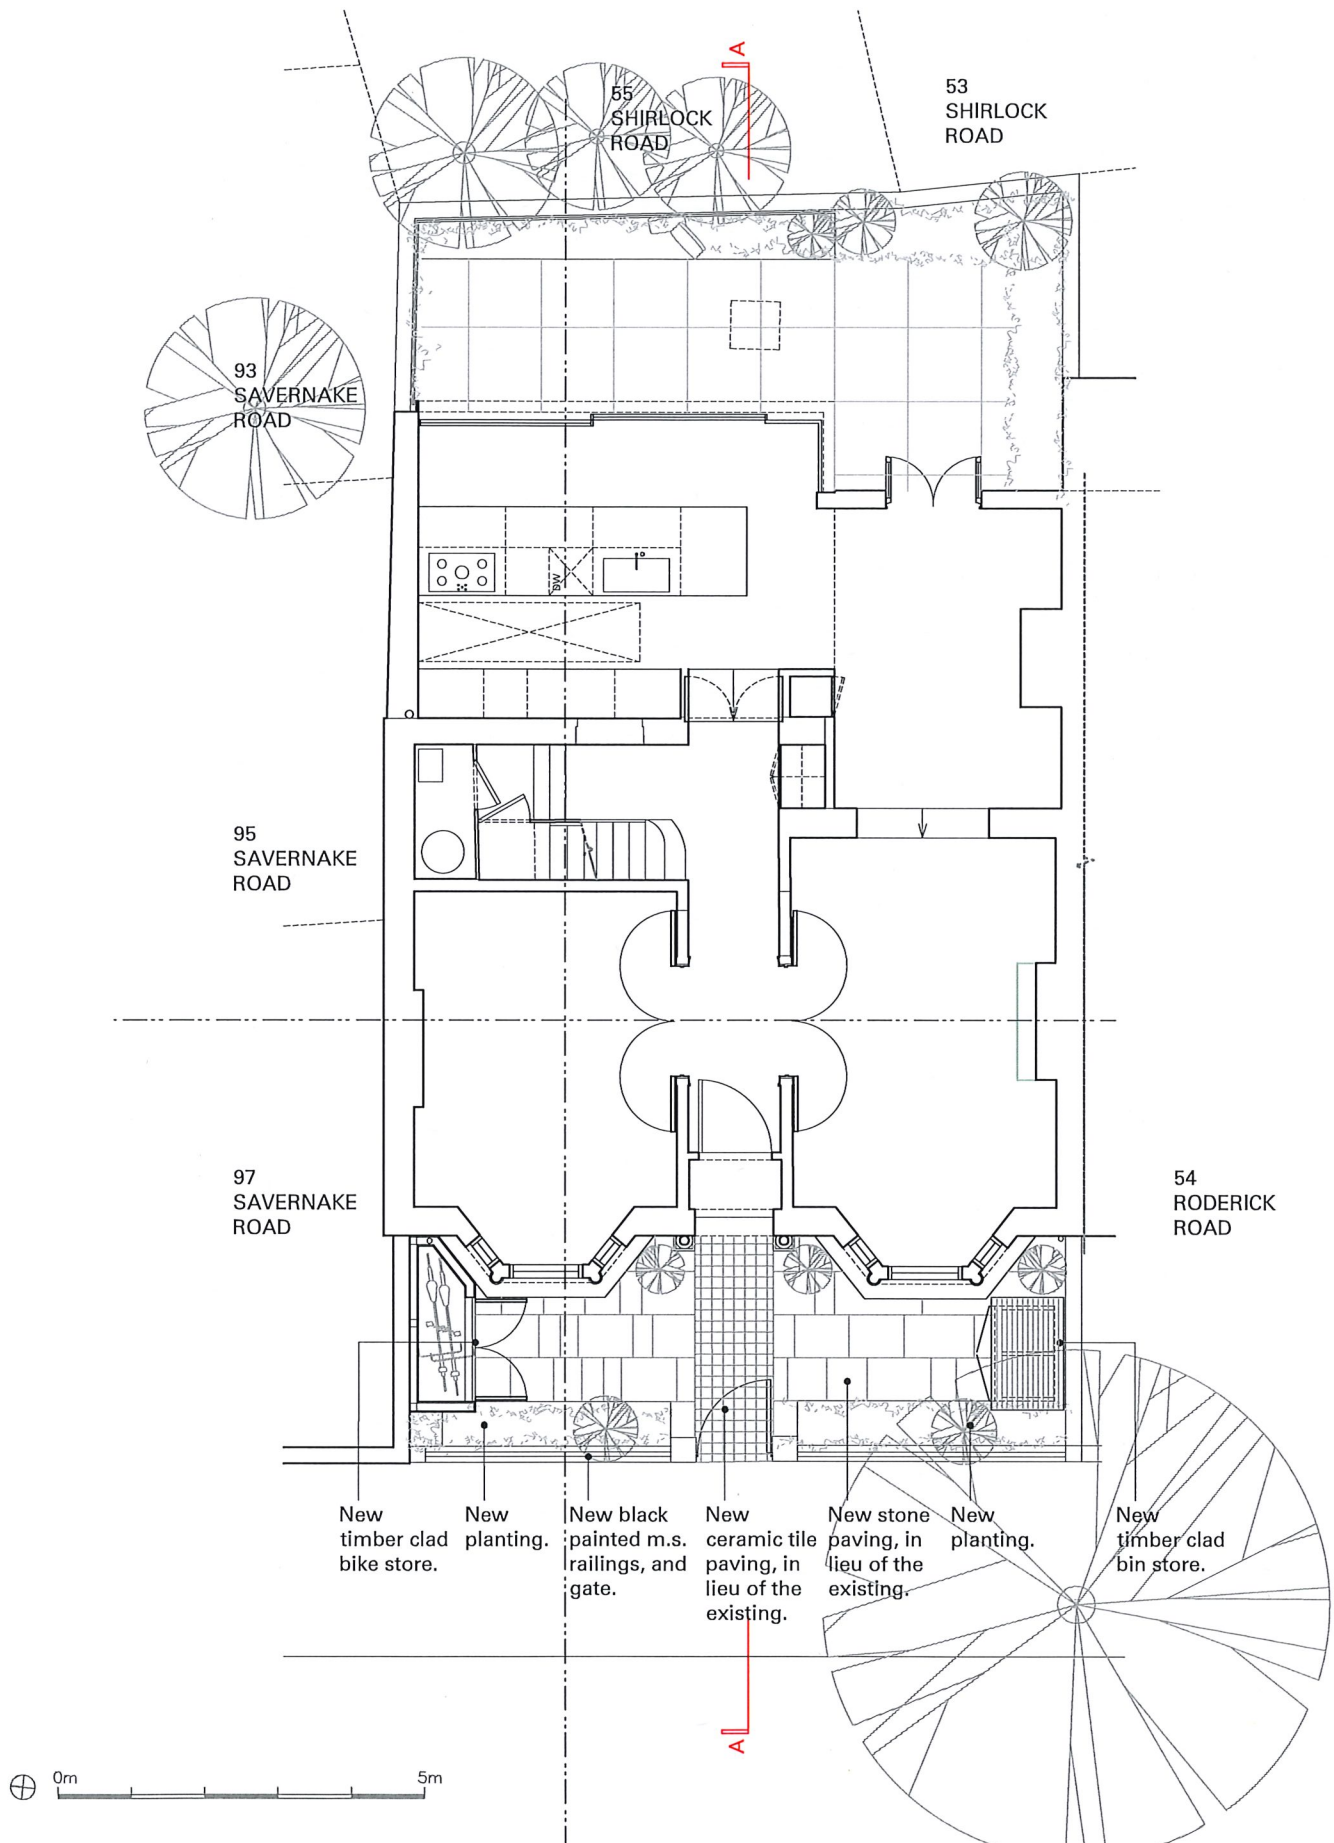

Notes

All setting out of work to be checked before work commences.

Any errors to be reported to the Architect before any further work is carried out.

Work only to measured dimensions, do not scale.

All work to be in accordance with the relevant Building Regulations.

ISSUED FOR APPROVAL


Revision	Note	Date	Revision	Note	Date
A	Issued for Approval.	15/08/16			

Project			56 RODERICK ROAD, NW3 2NL		
Date	15/08/2016	Title	GROUND FLOOR PLAN AND FRONT ELEVATION		
Drawn by	SS	Checked by	SS	AS PROPOSED	
Scale	1:100 @ A3	Drawing No.	1082 APL 101	Rev.	A

SSA

SADIE SNELSON ARCHITECTS


115 Bartholomew Road
Kentish Town, London NW5 2BJ
T 07971 012 157
sadie@sadiesnelson.co.uk
© COPYRIGHT 2009 SS ARCHITECTS LTD

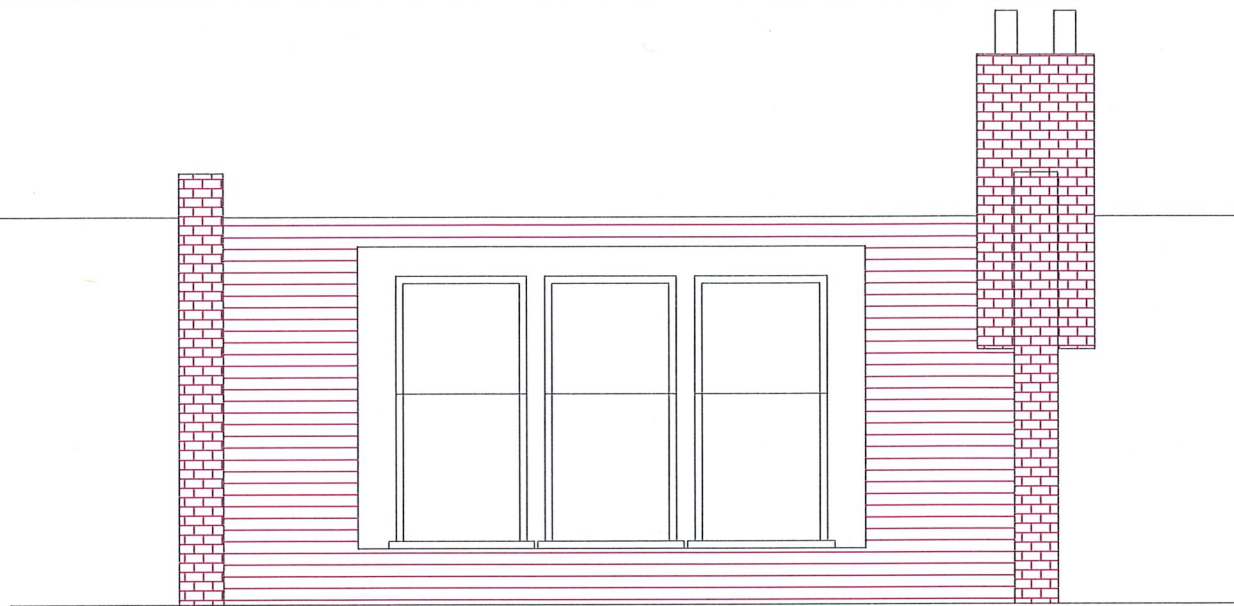


SITE PLAN
SCALE 1:500




AREA PLAN
SCALE 1:1250

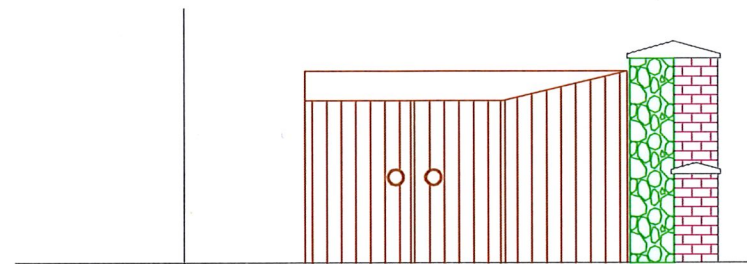


ELEVATION C-C

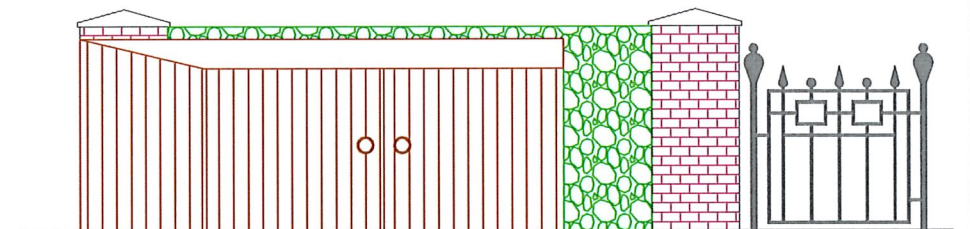



ELEVATION D-D

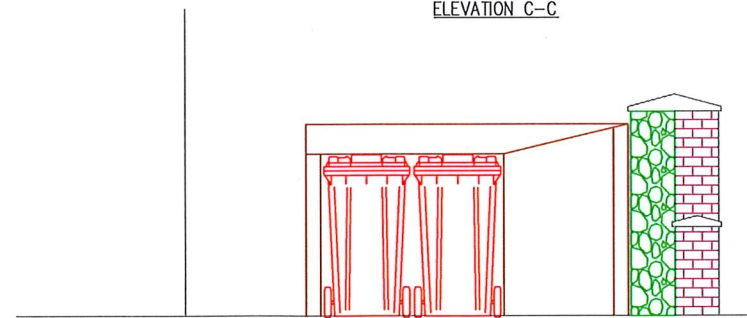

SECTION A-A

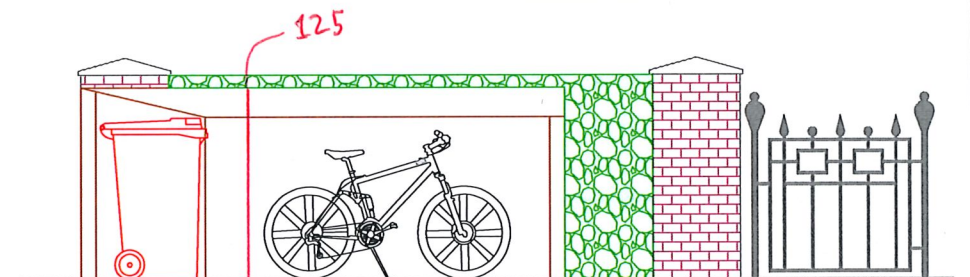


SECTION B-B

 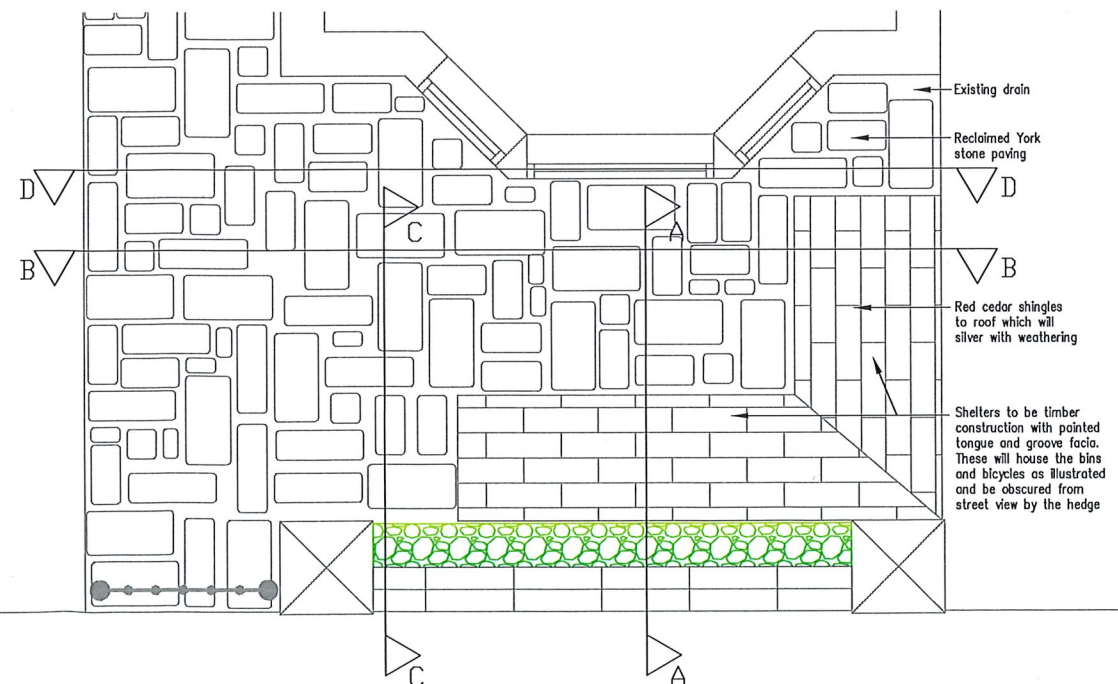

Rev	Date	description
A	NOV 14	COMMENTS INCORPORATED
 THE UNIQUE BUILDING COMPANY Ltd BUILDING ~DESIGN~RESTORATION ALAN DAVID 020 3278 7603-07956 609 888-Email: thealandidavid@hotmail.com		
Client:	MR Alan David	Designed by: AD
Ref:	141027	Scale: 1:25 @ A1
Project:	22 COURTHOPE ROAD LONDON NW3	Date: OCT 2014
		Title: PROPOSED FRONTAGE IMPROVEMENT WORKS
		Drawn By: PC

No. 6

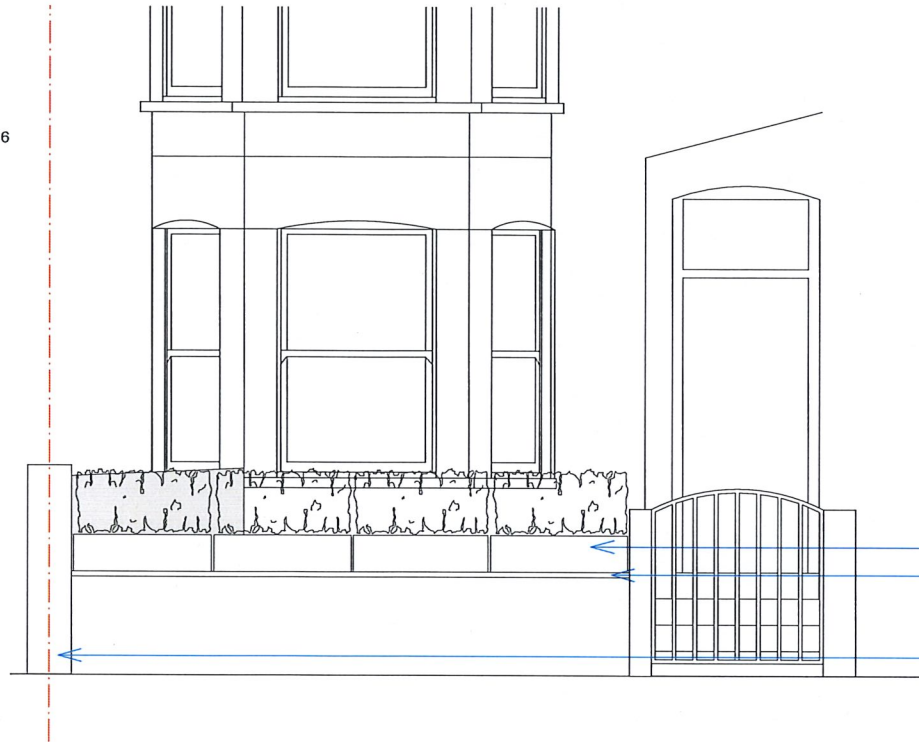


3 Front Boundary Wall Elevation
Scale: 1:50

140cm

Pavement

New hedges in planters
Replace existing concrete cap to stone cap on top of existing boundary brick wall
Existing brick pier

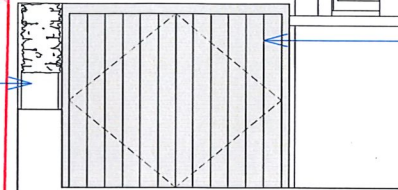


4 Bike Store Elevation
Scale: 1:50

Timber secure bike store cladded in cedar panels




5 Bike Store Section
Scale: 1:50

No. 2

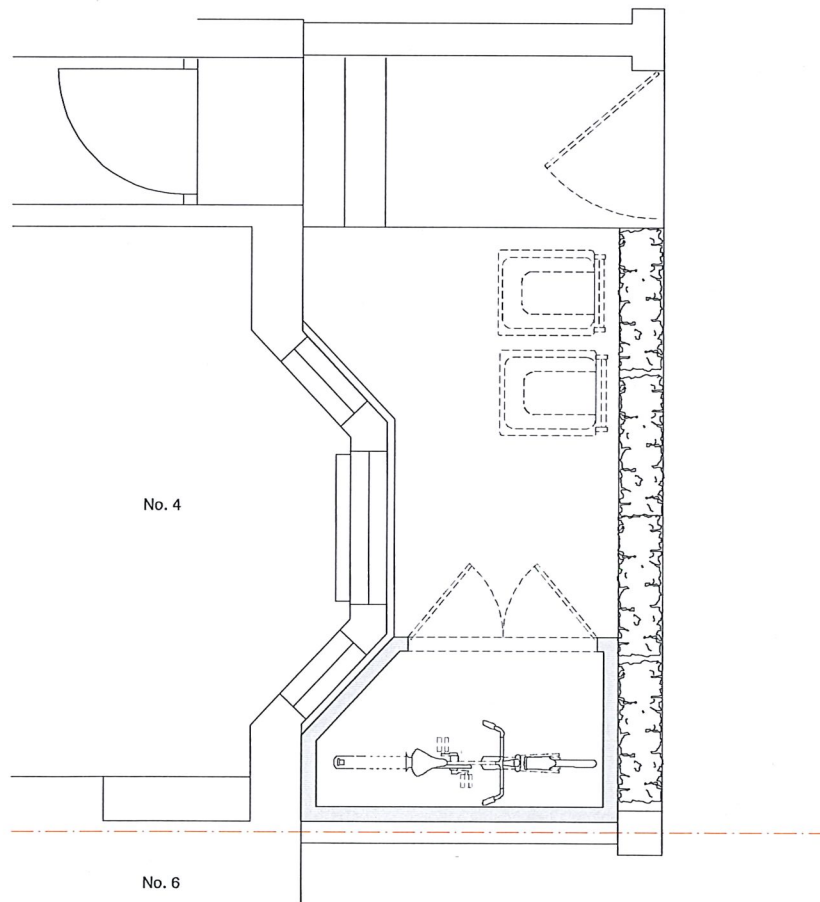

1 Plan
Scale: 1:50

No. 2

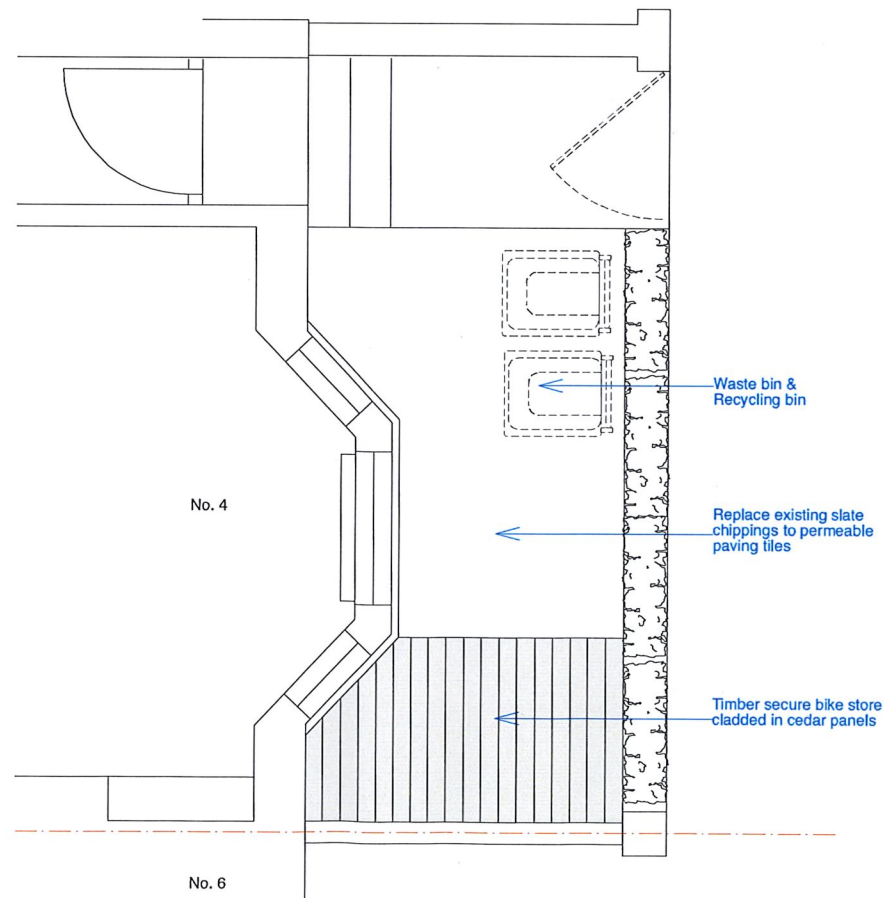

2 Bike Store Roof Plan
Scale: 1:50

Waste bin & Recycling bin

Replace existing slate chippings to permeable paving tiles

Timber secure bike store cladded in cedar panels

CLAI	Catherine Lee Architecture & Interiors www.catherineleearchitecture.com catherine@catherineleearchitecture.com 07747016770		
	Project 4 Agincourt Road, NW3 2PD		
	Drawing title Proposed Front Garden - Bike Store		
Rev	Drawing no CYN/A101	scale 1:50	date 11 Mar 2022

1m 3m 5m