


Existing

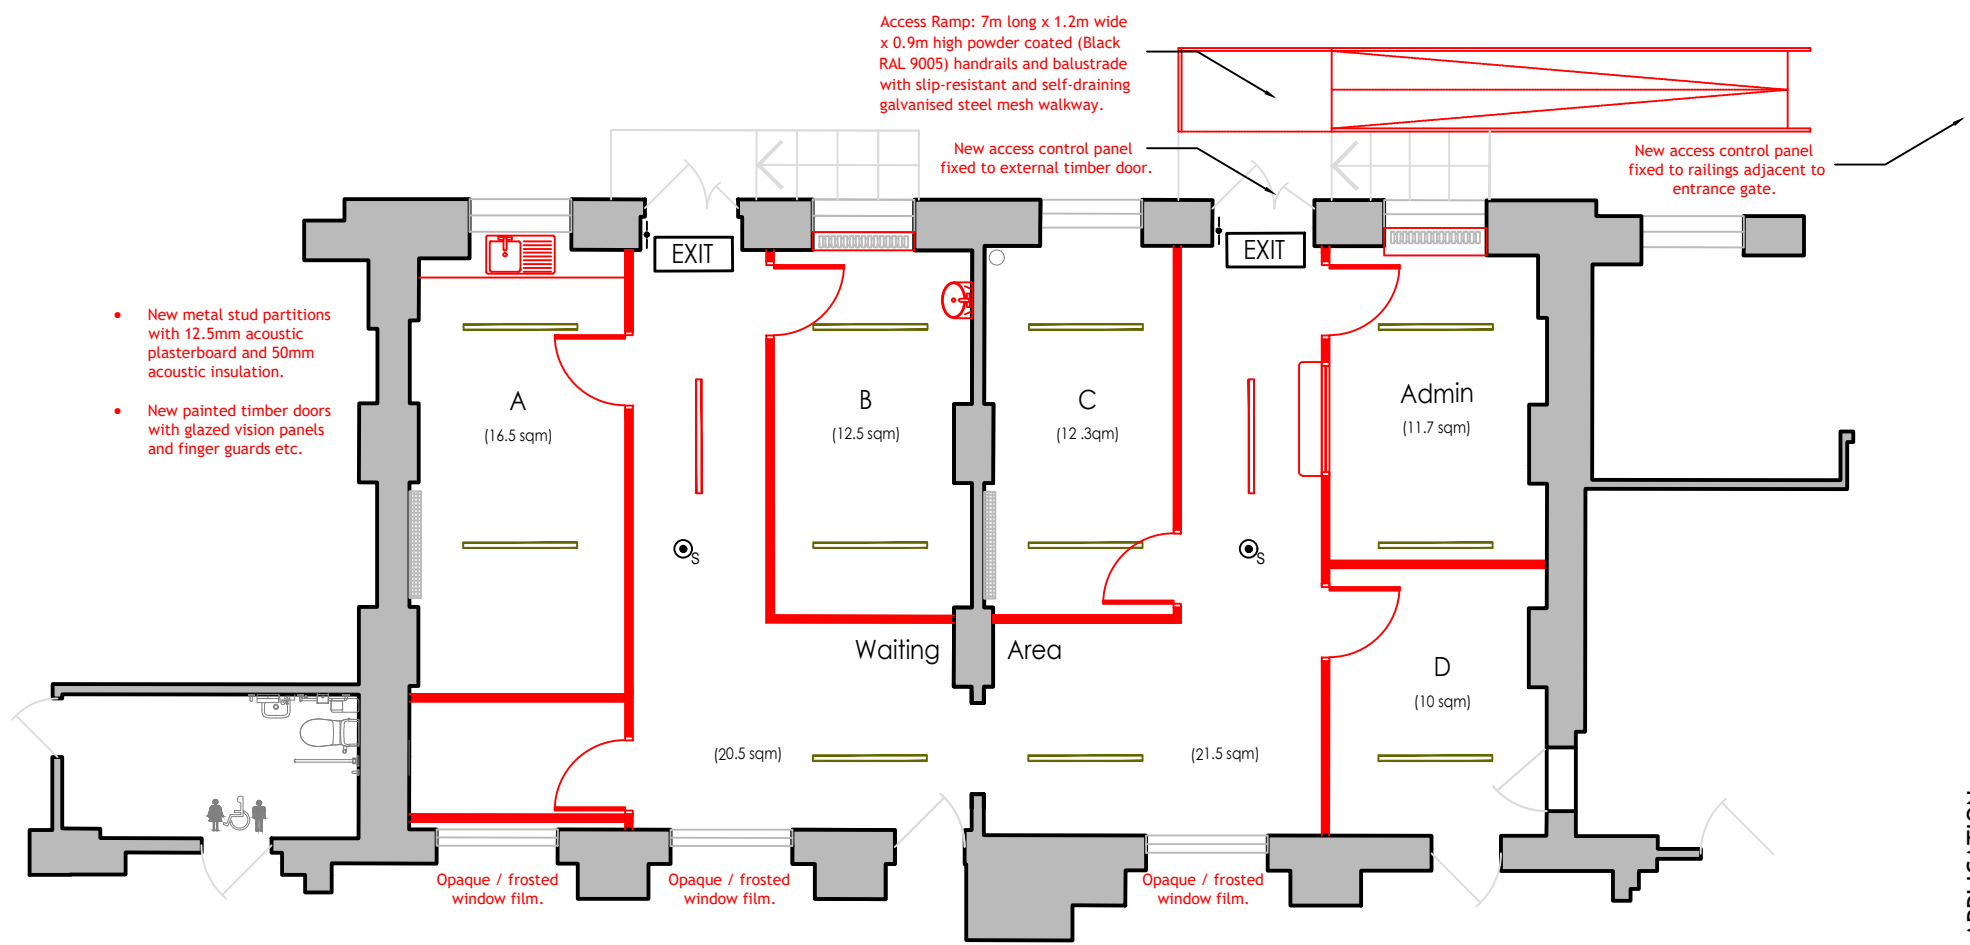

Proposed

PLANNING APPLICATION

Address:		RHYL PRIMARY SCHOOL, 7-31 RHYL STREET, NW5 3HB	
Project:		TEMPORARY ALTERATIONS FOR INTERIM PCPS CENTRE	
Drawing:		EXISTING AND PROPOSED FLOOR PLANS	
North	Job No. 22/05	Date: 20.06.22	
	Draw No. 02	Rev: A	
	Scale: 1:100@A3	Drawn: David Desnoes	

