

**PLANNING**

**GENERAL NOTES**

COPYRIGHT BELSIZE ARCHITECTS.

NO IMPLIED LICENSE EXISTS. THIS DRAWING SHOULD NOT BE USED TO CALCULATE AREAS FOR THE PURPOSES OF VALUATION. ALL DIMENSIONS TO BE CHECKED ON SITE BY THE CONTRACTOR AND SUCH DIMENSIONS TO BE THEIR RESPONSIBILITY. DO NOT SCALE DRAWINGS

THIS DRAWING IS TO BE READ IN CONJUNCTION WITH ALL OTHER CONTRACT DOCUMENTS AND SPECIFICATIONS AND ALL OTHER CONSULTANTS DRAWINGS. ALL LEVELS AND DIMENSIONS SHOULD BE CHECKED ON SITE

ALL WORK MUST COMPLY WITH RELEVANT BRITISH STANDARDS AND BUILDING REGULATIONS REQUIREMENTS DRAWING ERRORS AND OMISSIONS TO BE REPORTED TO THE ARCHITECT

**REVISIONS**

**27.10.22 REV A:**  
- Drawing name amended.

**NOTES**

**BASED ON THE MARBLE REGENCY BULLSEYE - DESIGNED BY CHESNEYS.**

205 ALBANY STREET  
LONDON, NW1 4AB

**PROPOSED SECOND FLOOR FIREPLACE**


DWG No: 205AS/P509A

SCALE: 1:10 @A3


DATE: APRIL 2021

**BELSIZE ARCHITECTS**


48 PARKHILL ROAD, LONDON, NW3 2YP  
T: 020 7482 4420  
E: MAIL@BELSIZEARCHITECTS.COM

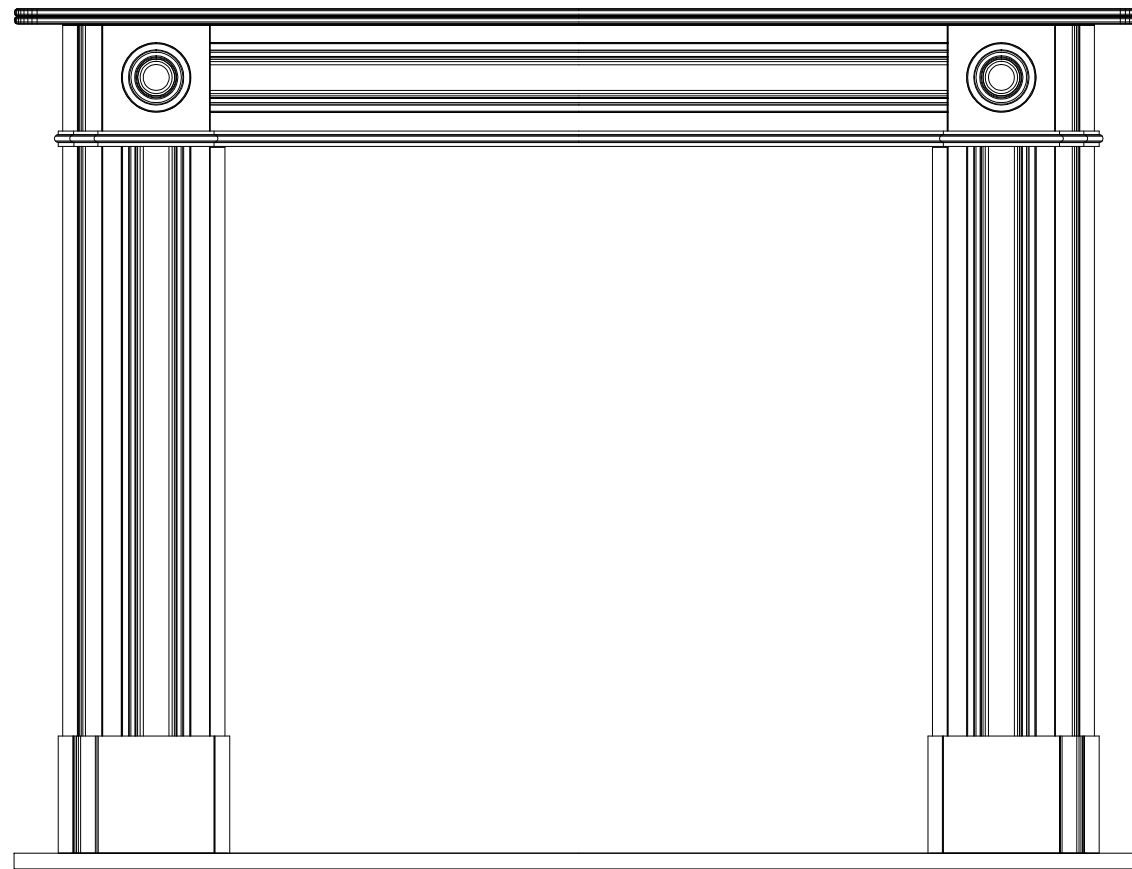

**FRONT ELEVATION**

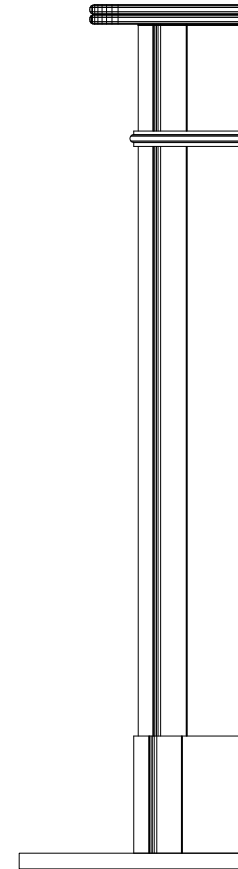

**SIDE ELEVATION**

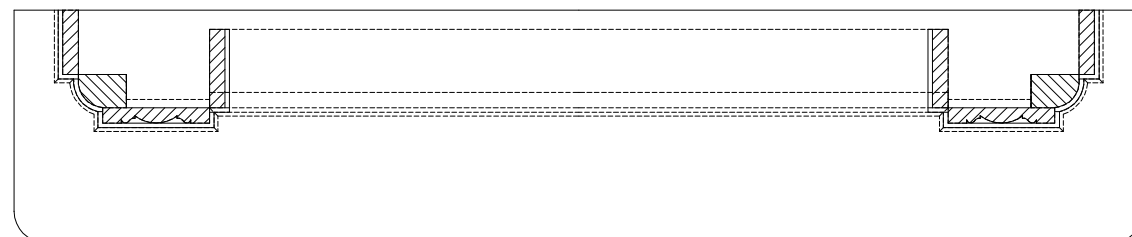

**PLAN**

