


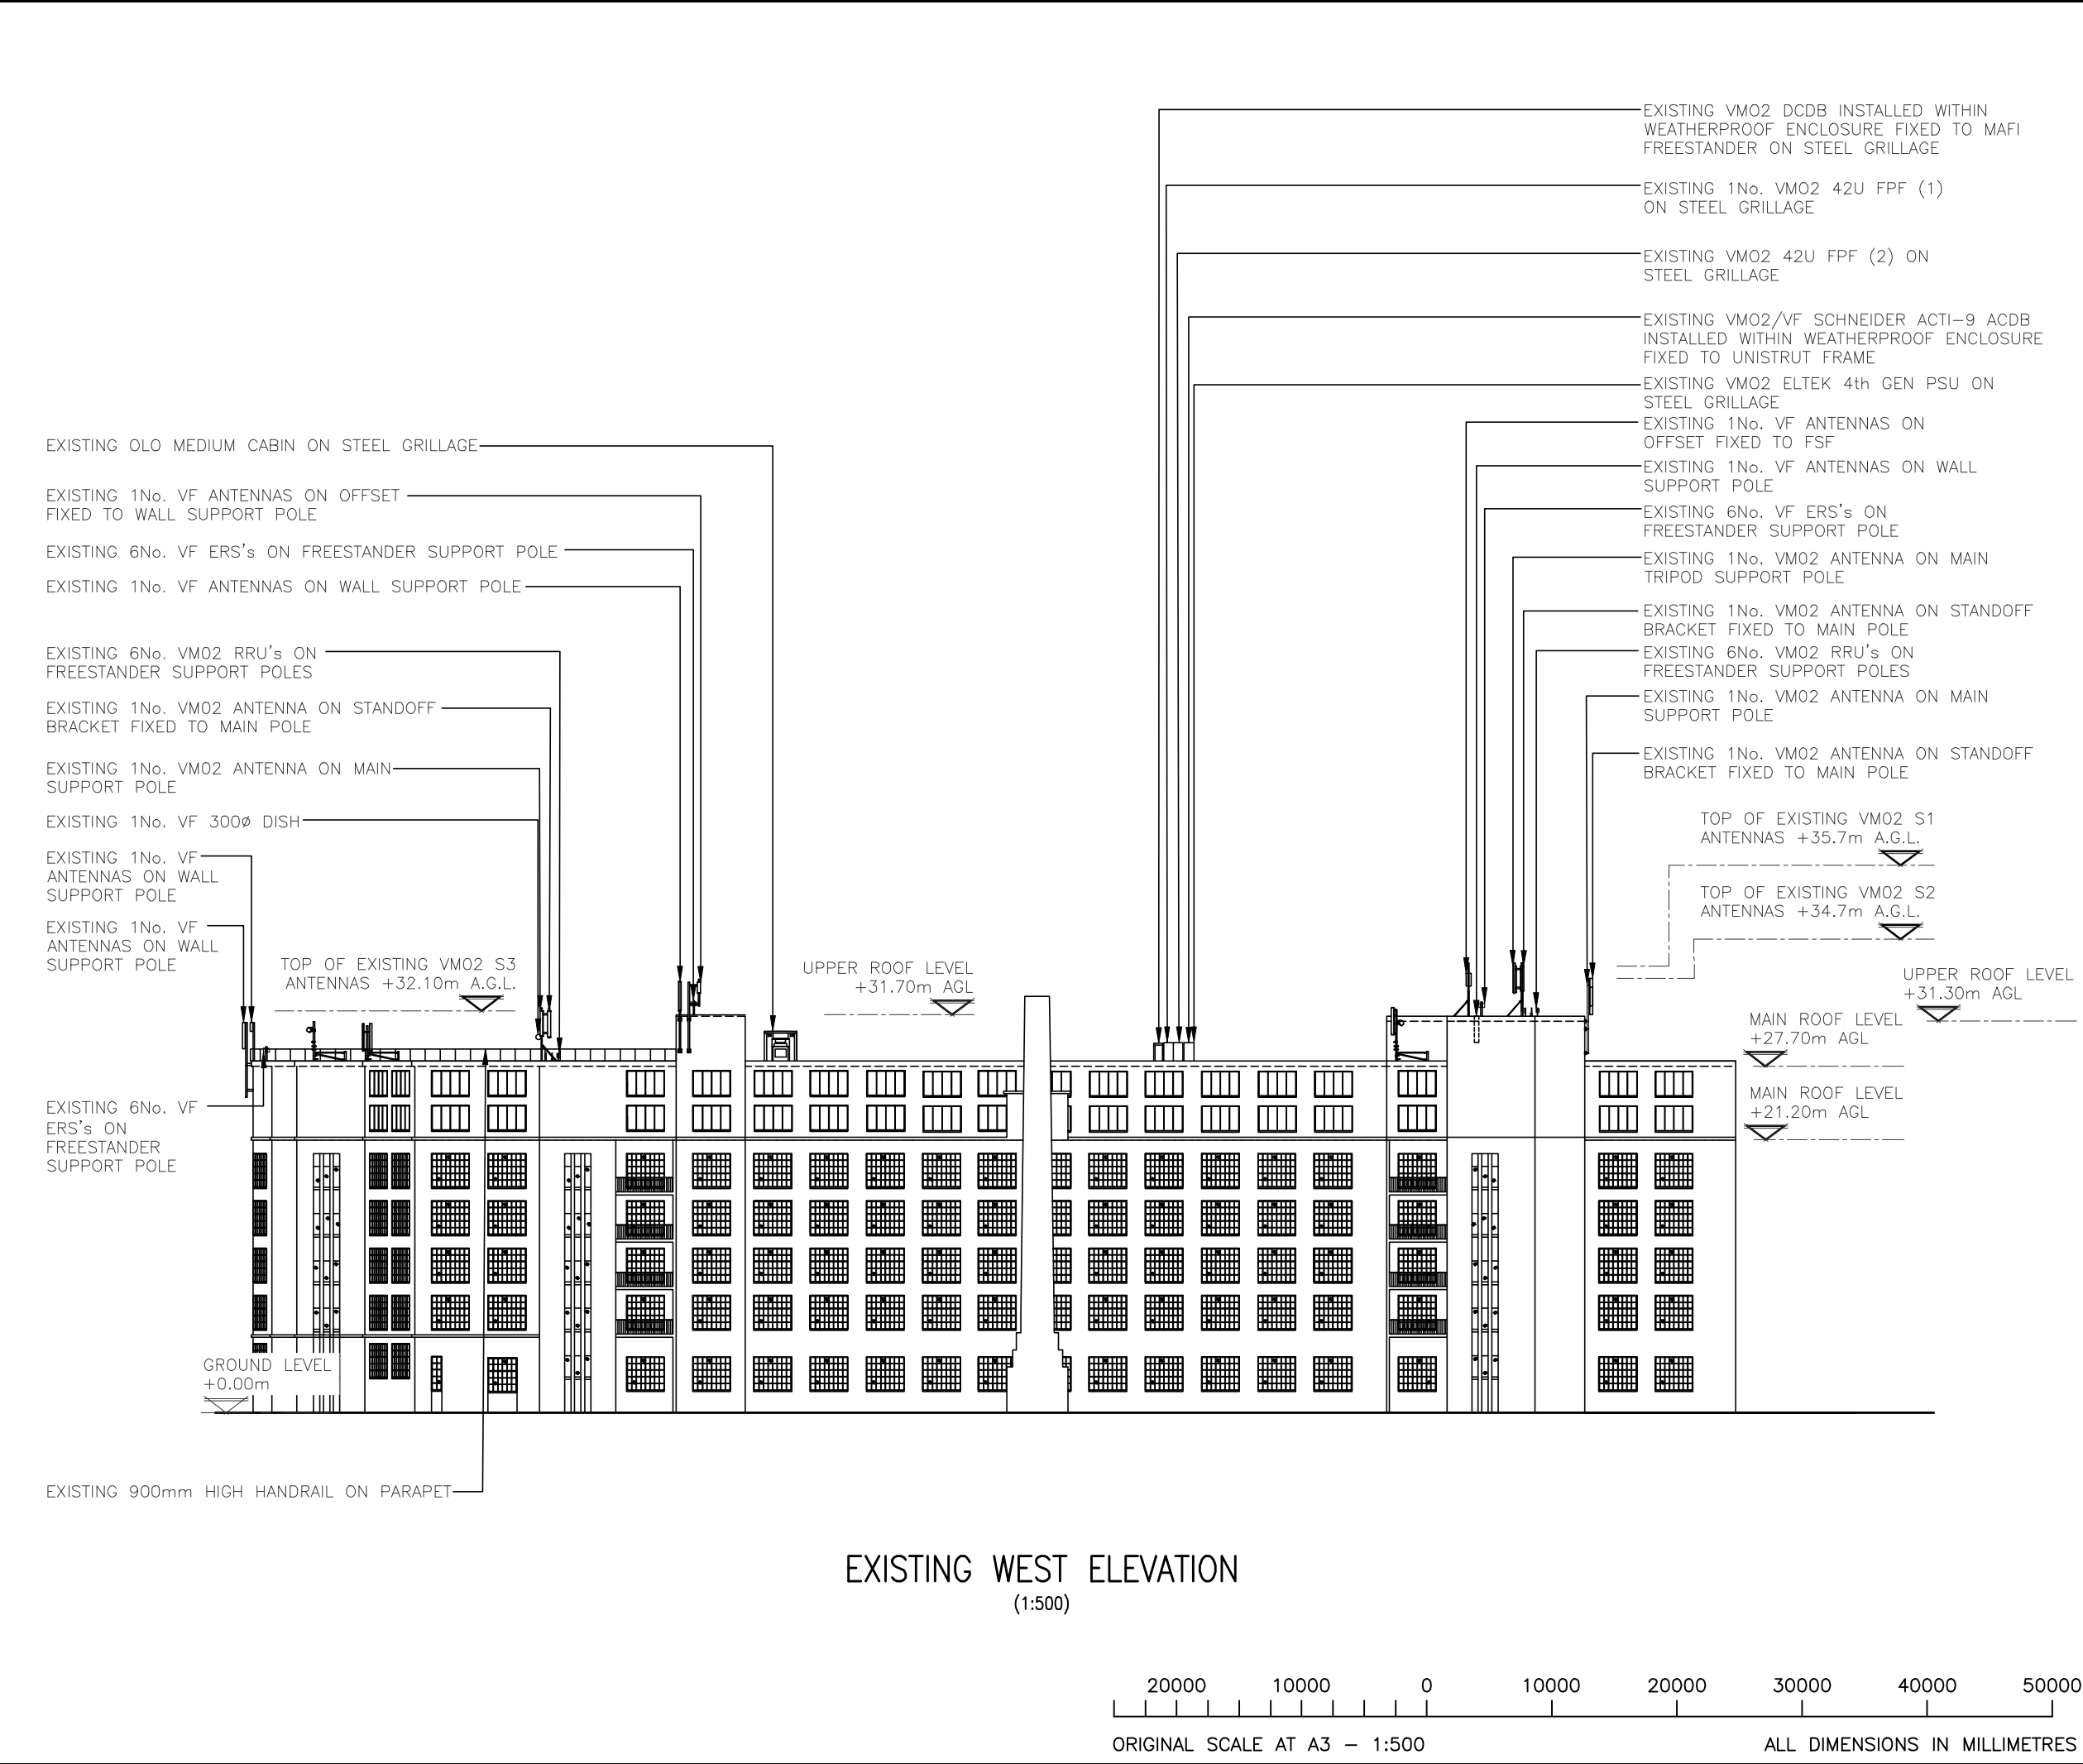

ALL DIMENSIONS ARE IN mm UNLESS NOTED OTHERWISE

N.G.R


E: 529155

N: 183274


NOTES:

A	Issued for Approval	ICS	ICS	13.07.22
REV	MODIFICATION	BY	CH	DATE

Cell Name		Opt.
ALBANY STREET		E
Cell ID No		
CORNERSTONE	VM02	VF
13742830 E324877	009287	23013
Site Address / Contact Details		
GREATER LONDON HOUSE HAMSPTD ROAD HAMSPTD LONDON NW1 1NH		
Drawing Title: EXISTING SITE ELEVATION 1		
Purpose of issue: PLANNING		Dwg Rev:
Drawing Number: 300		A
Surveyed By: ICS	Original Sheet Size: A3	Pack Issue:
Drawn: ICS	Date: 13.07.22	Checked: ICS
	Date: 13.07.22	B

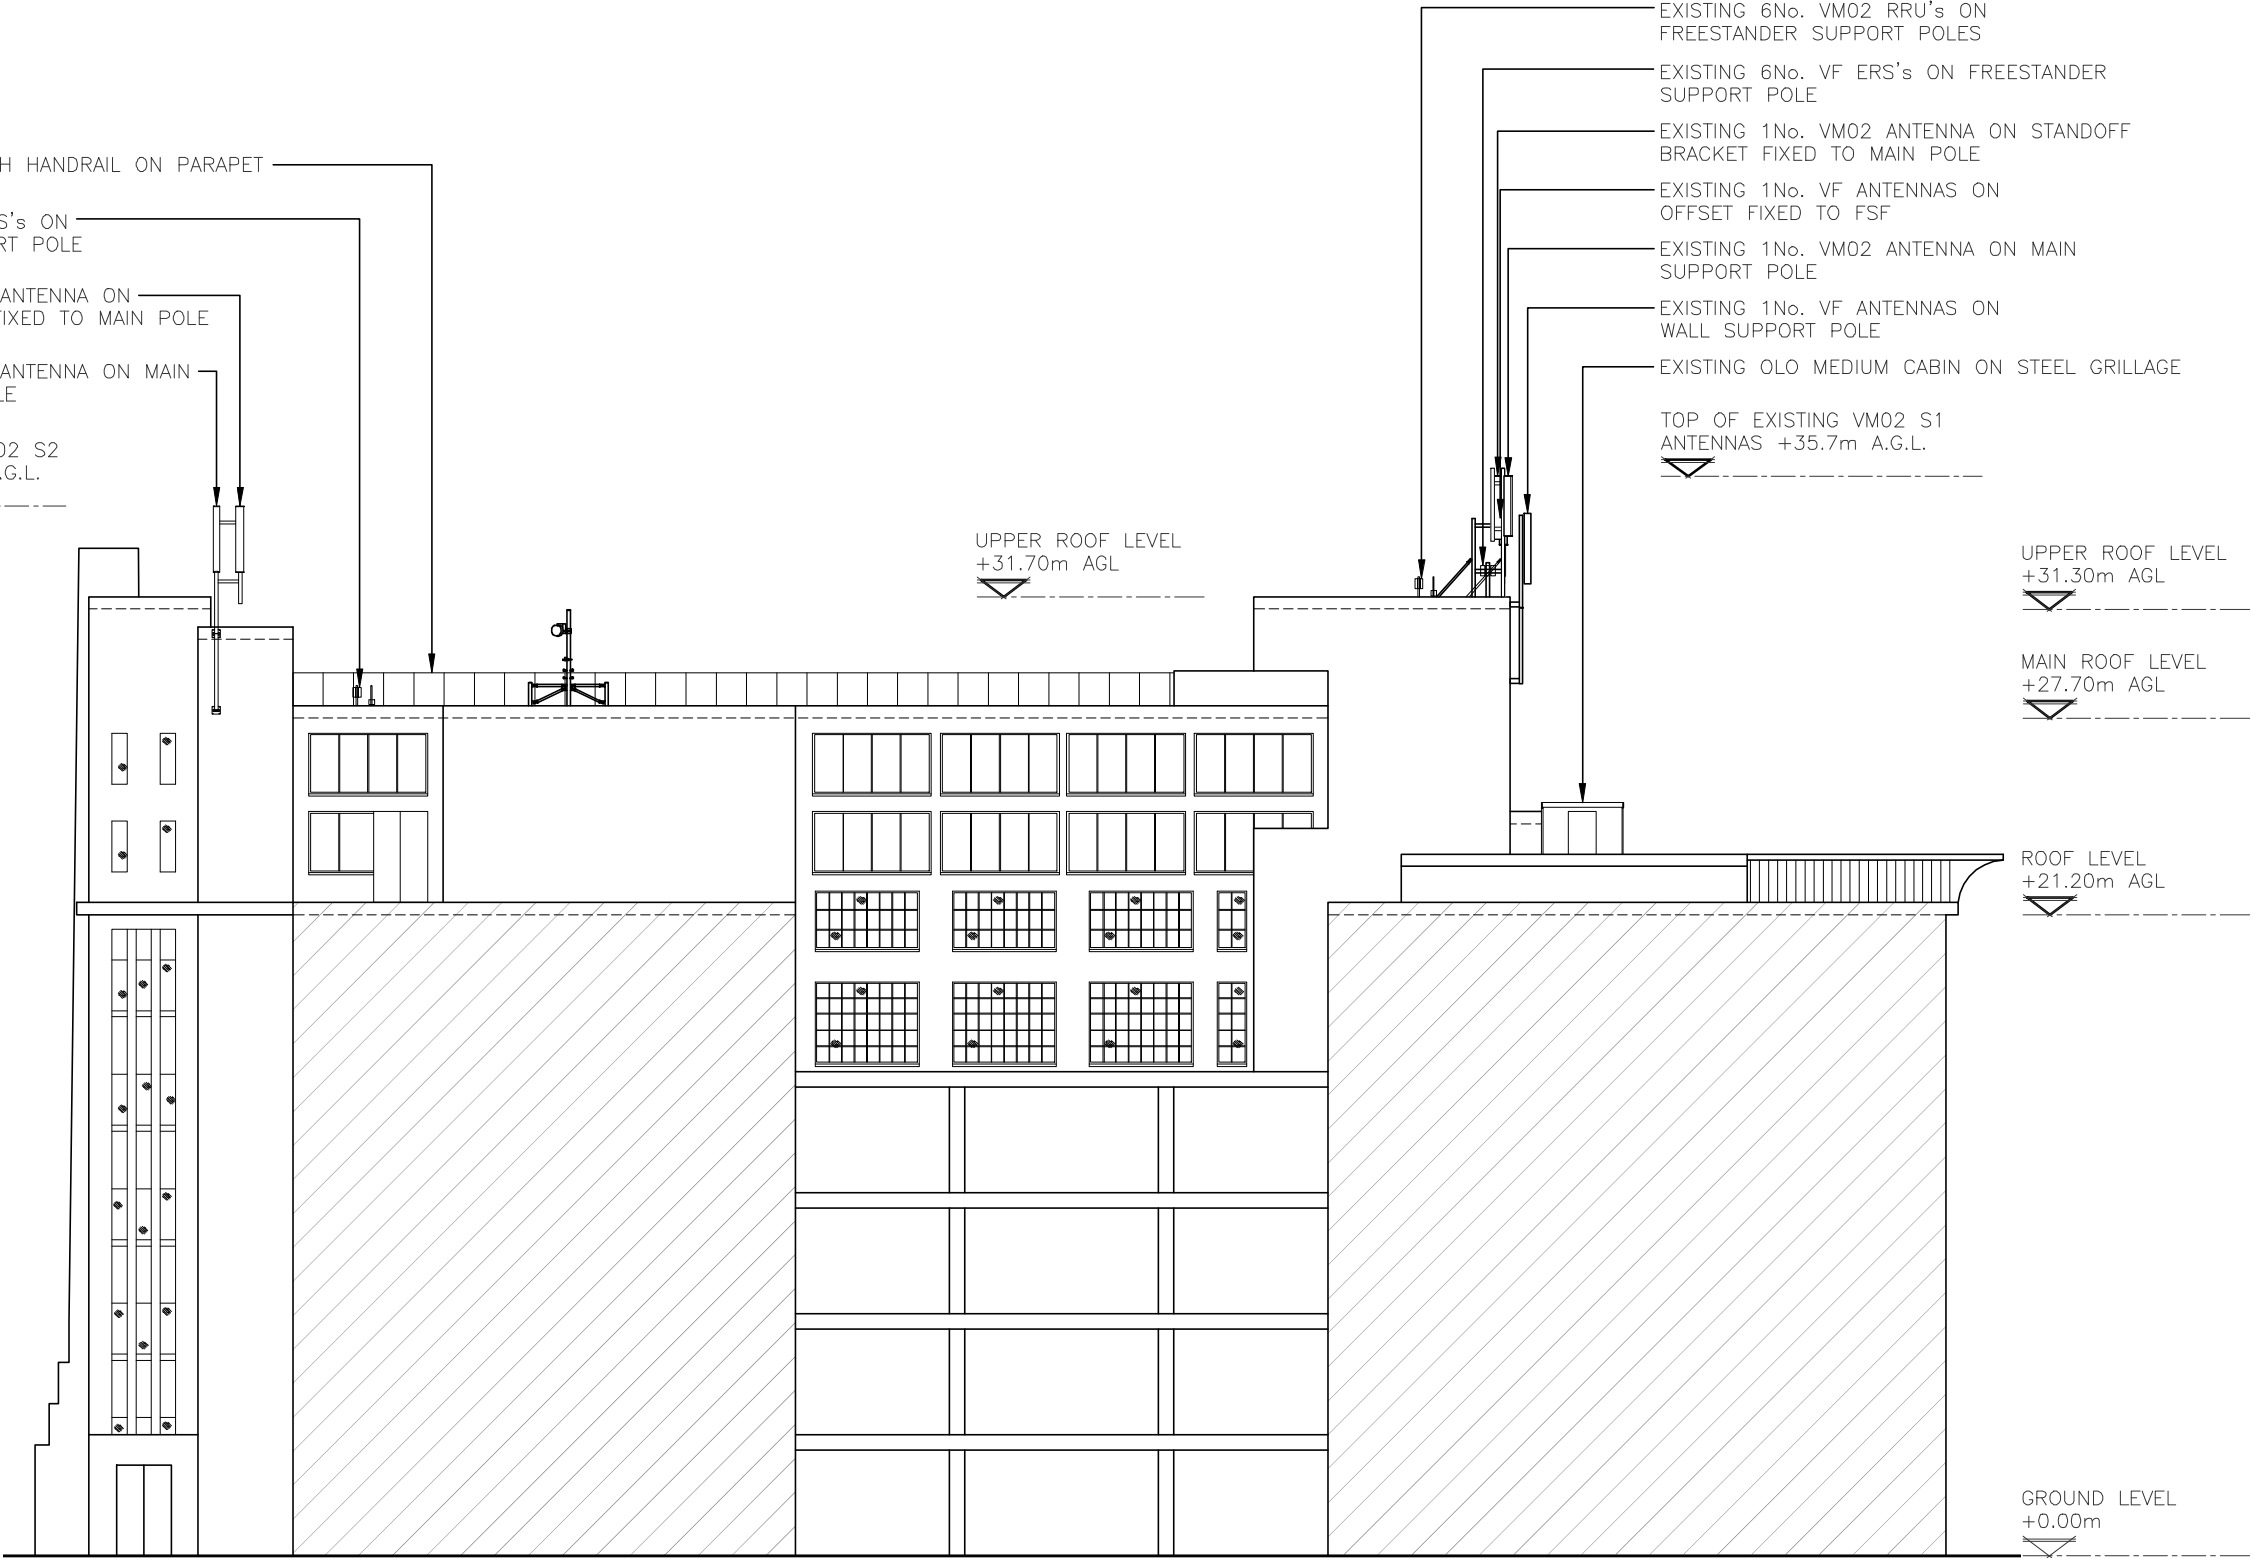

EXISTING SOUTH ELEVATION
(1:250)

 

ALL DIMENSIONS ARE IN mm UNLESS NOTED OTHERWISE


N.G.R

E: 529155 N: 183274

NOTES:

B	Additional Elevations	ICS	ICS	08.04.22	
A	Issued for Approval	ICS	ICS	13.07.22	
REV	MODIFICATION	BY	CH	DATE	

Cell Name			Opt.
ALBANY STREET			E
Cell ID No			
CORNERSTONE	VM02	VF	
13742830 E324877	009287	23013	
Site Address / Contact Details			
GREATER LONDON HOUSE HAMSPTEd ROAD HAMSPTEd LONDON NW1 1NH			
Drawing Title: EXISTING SITE ELEVATION 4			
Purpose of issue: PLANNING			Dwg Rev:
Drawing Number: 303			B
Surveyed By: ICS		Original Sheet Size: A3	Pack Issue:
Drawn: ICS	Date: 13.07.22	Checked: ICS	Date: 13.07.22
			B

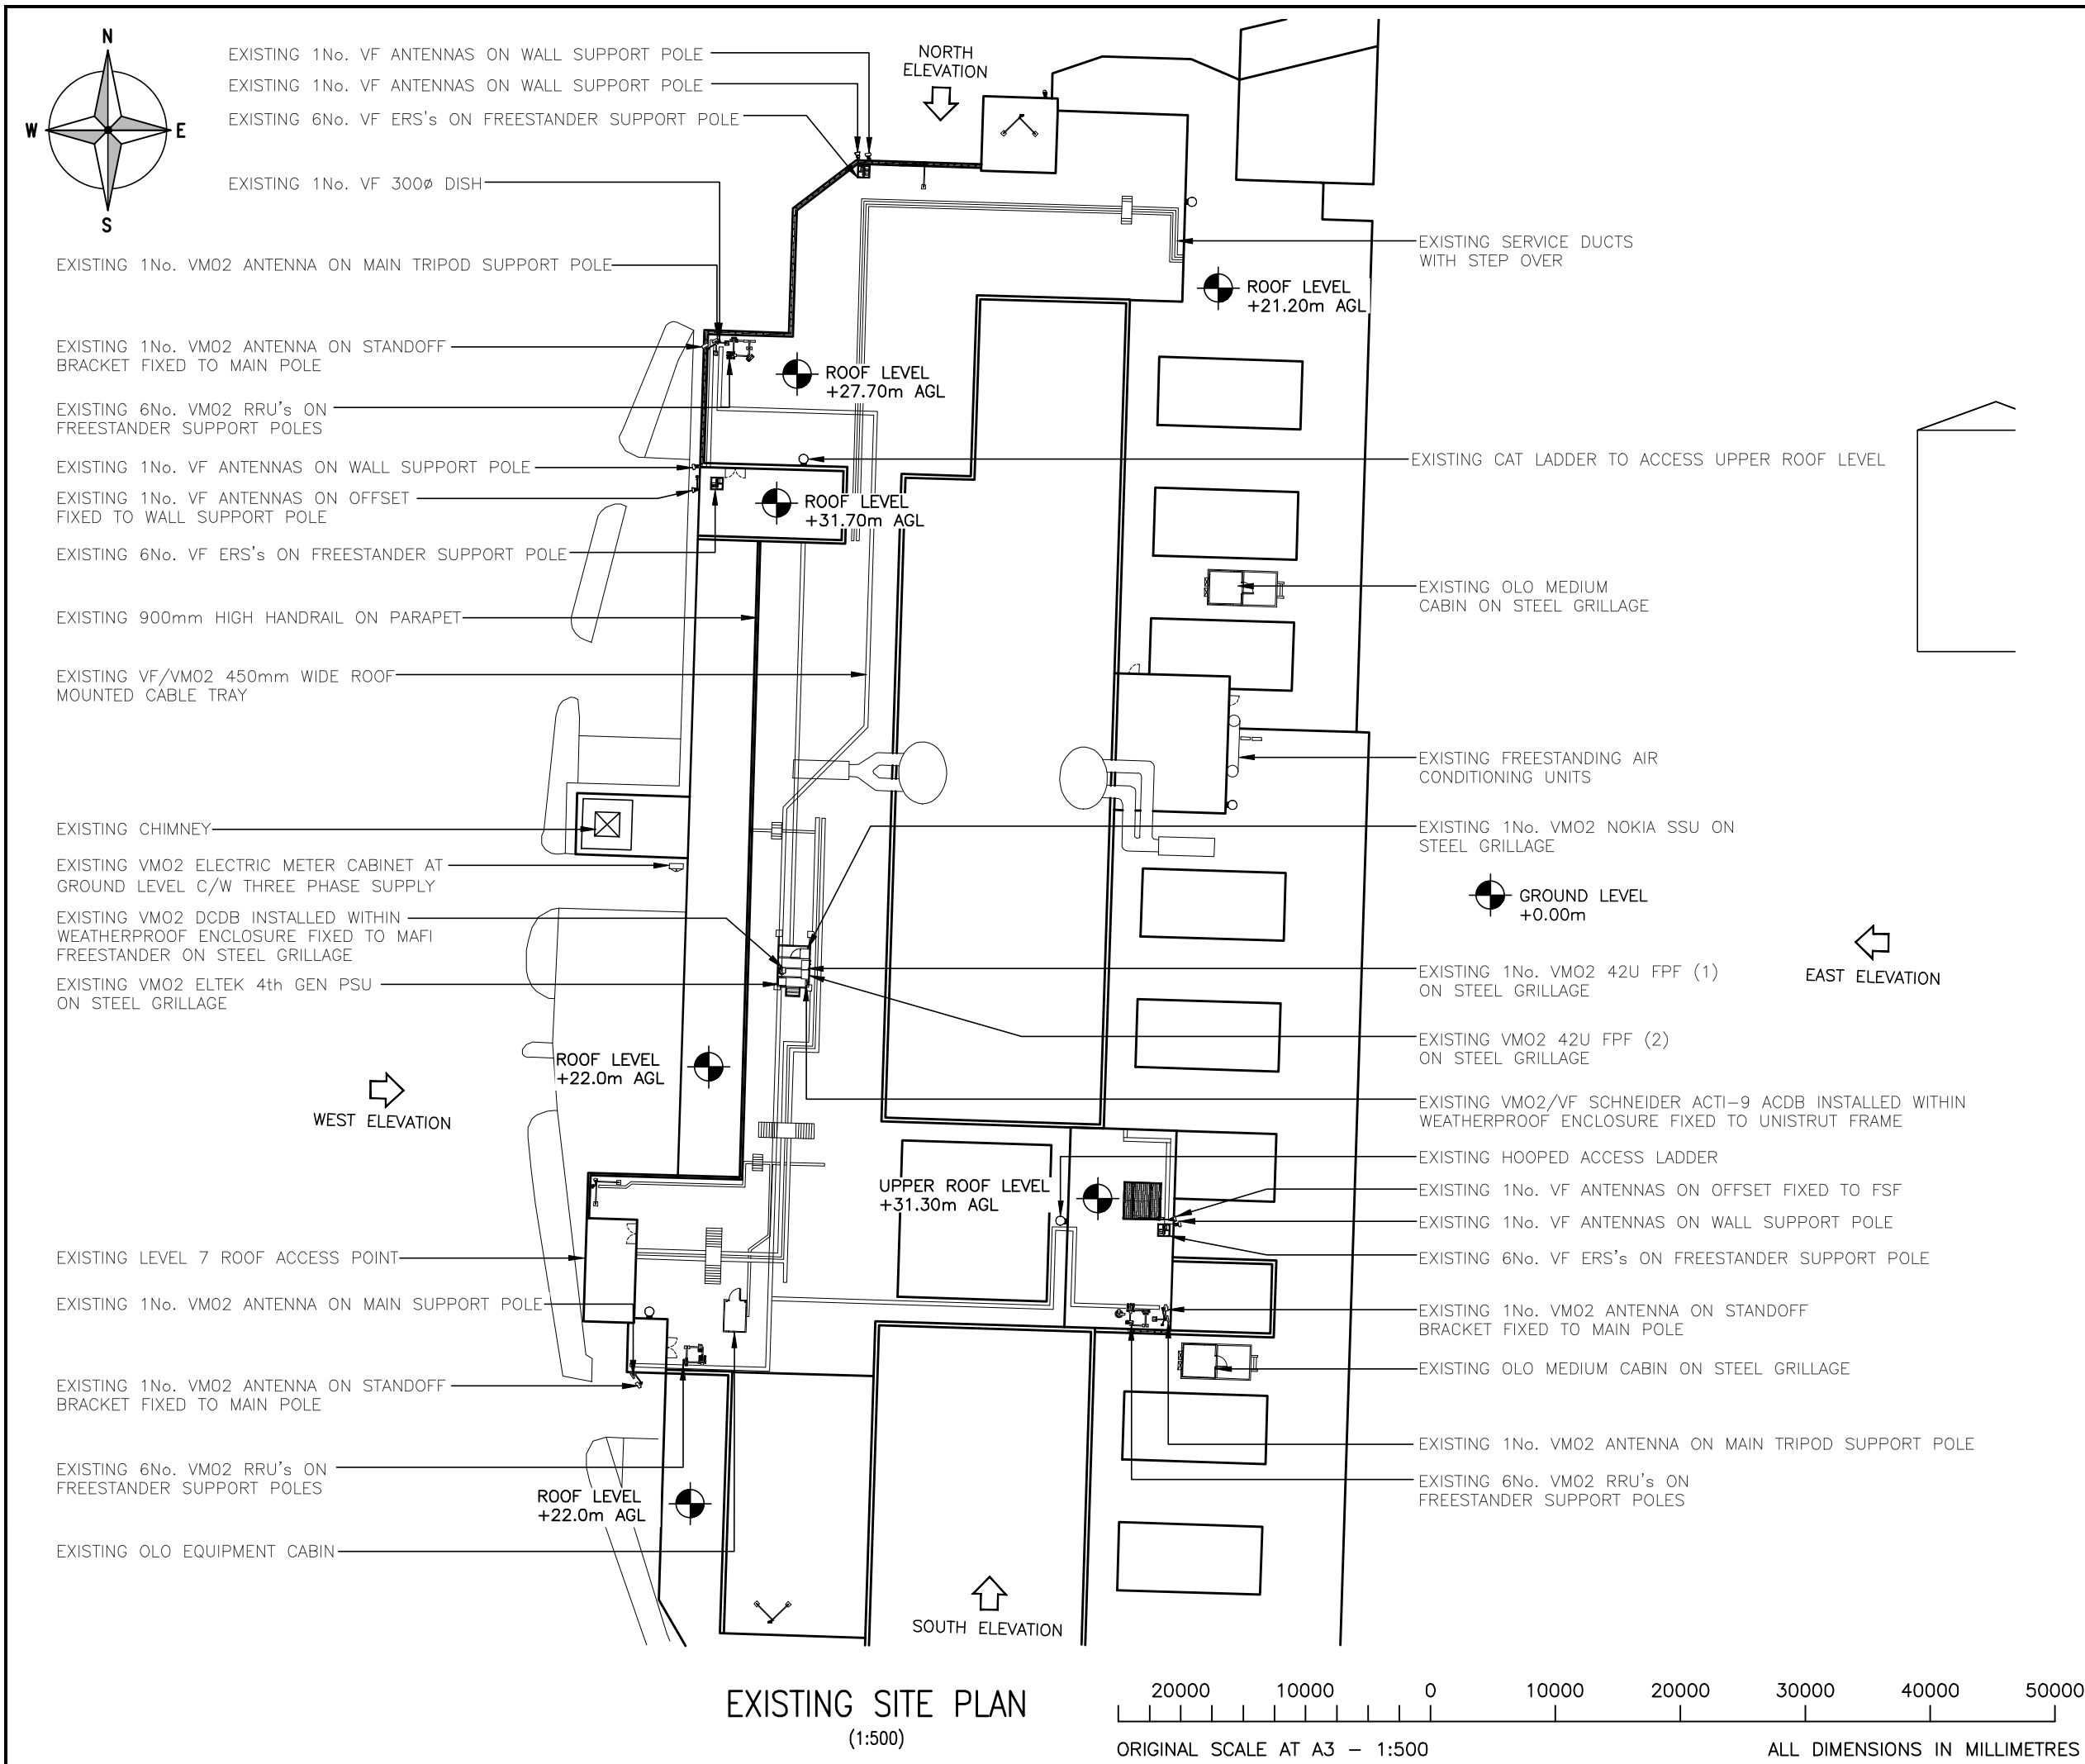

ALL DIMENSIONS ARE IN mm UNLESS NOTED OTHERWISE

N.G.R


E: 529155

N: 183274

NOTES:

B	Additional Elevations	ICS	ICS	08.04.22
A	Issued for Approval	ICS	ICS	13.07.22
REV	MODIFICATION	BY	CH	DATE

Cell Name		Opt.
ALBANY STREET		E
Cell ID No		
CORNERSTONE	VM02	VF
13742830	009287	23013
E324877		
Site Address / Contact Details		
GREATER LONDON HOUSE HAMSPTD ROAD HAMSPTD LONDON NW1 1NH		
Drawing Title: EXISTING SITE PLAN		
Purpose of issue: PLANNING		Dwg Rev:
Drawing Number: 200		B
Surveyed By: ICS	Original Sheet Size: A3	Pack Issue:
Drawn: ICS	Date: 13.07.22	Checked: ICS
	Date: 13.07.22	B

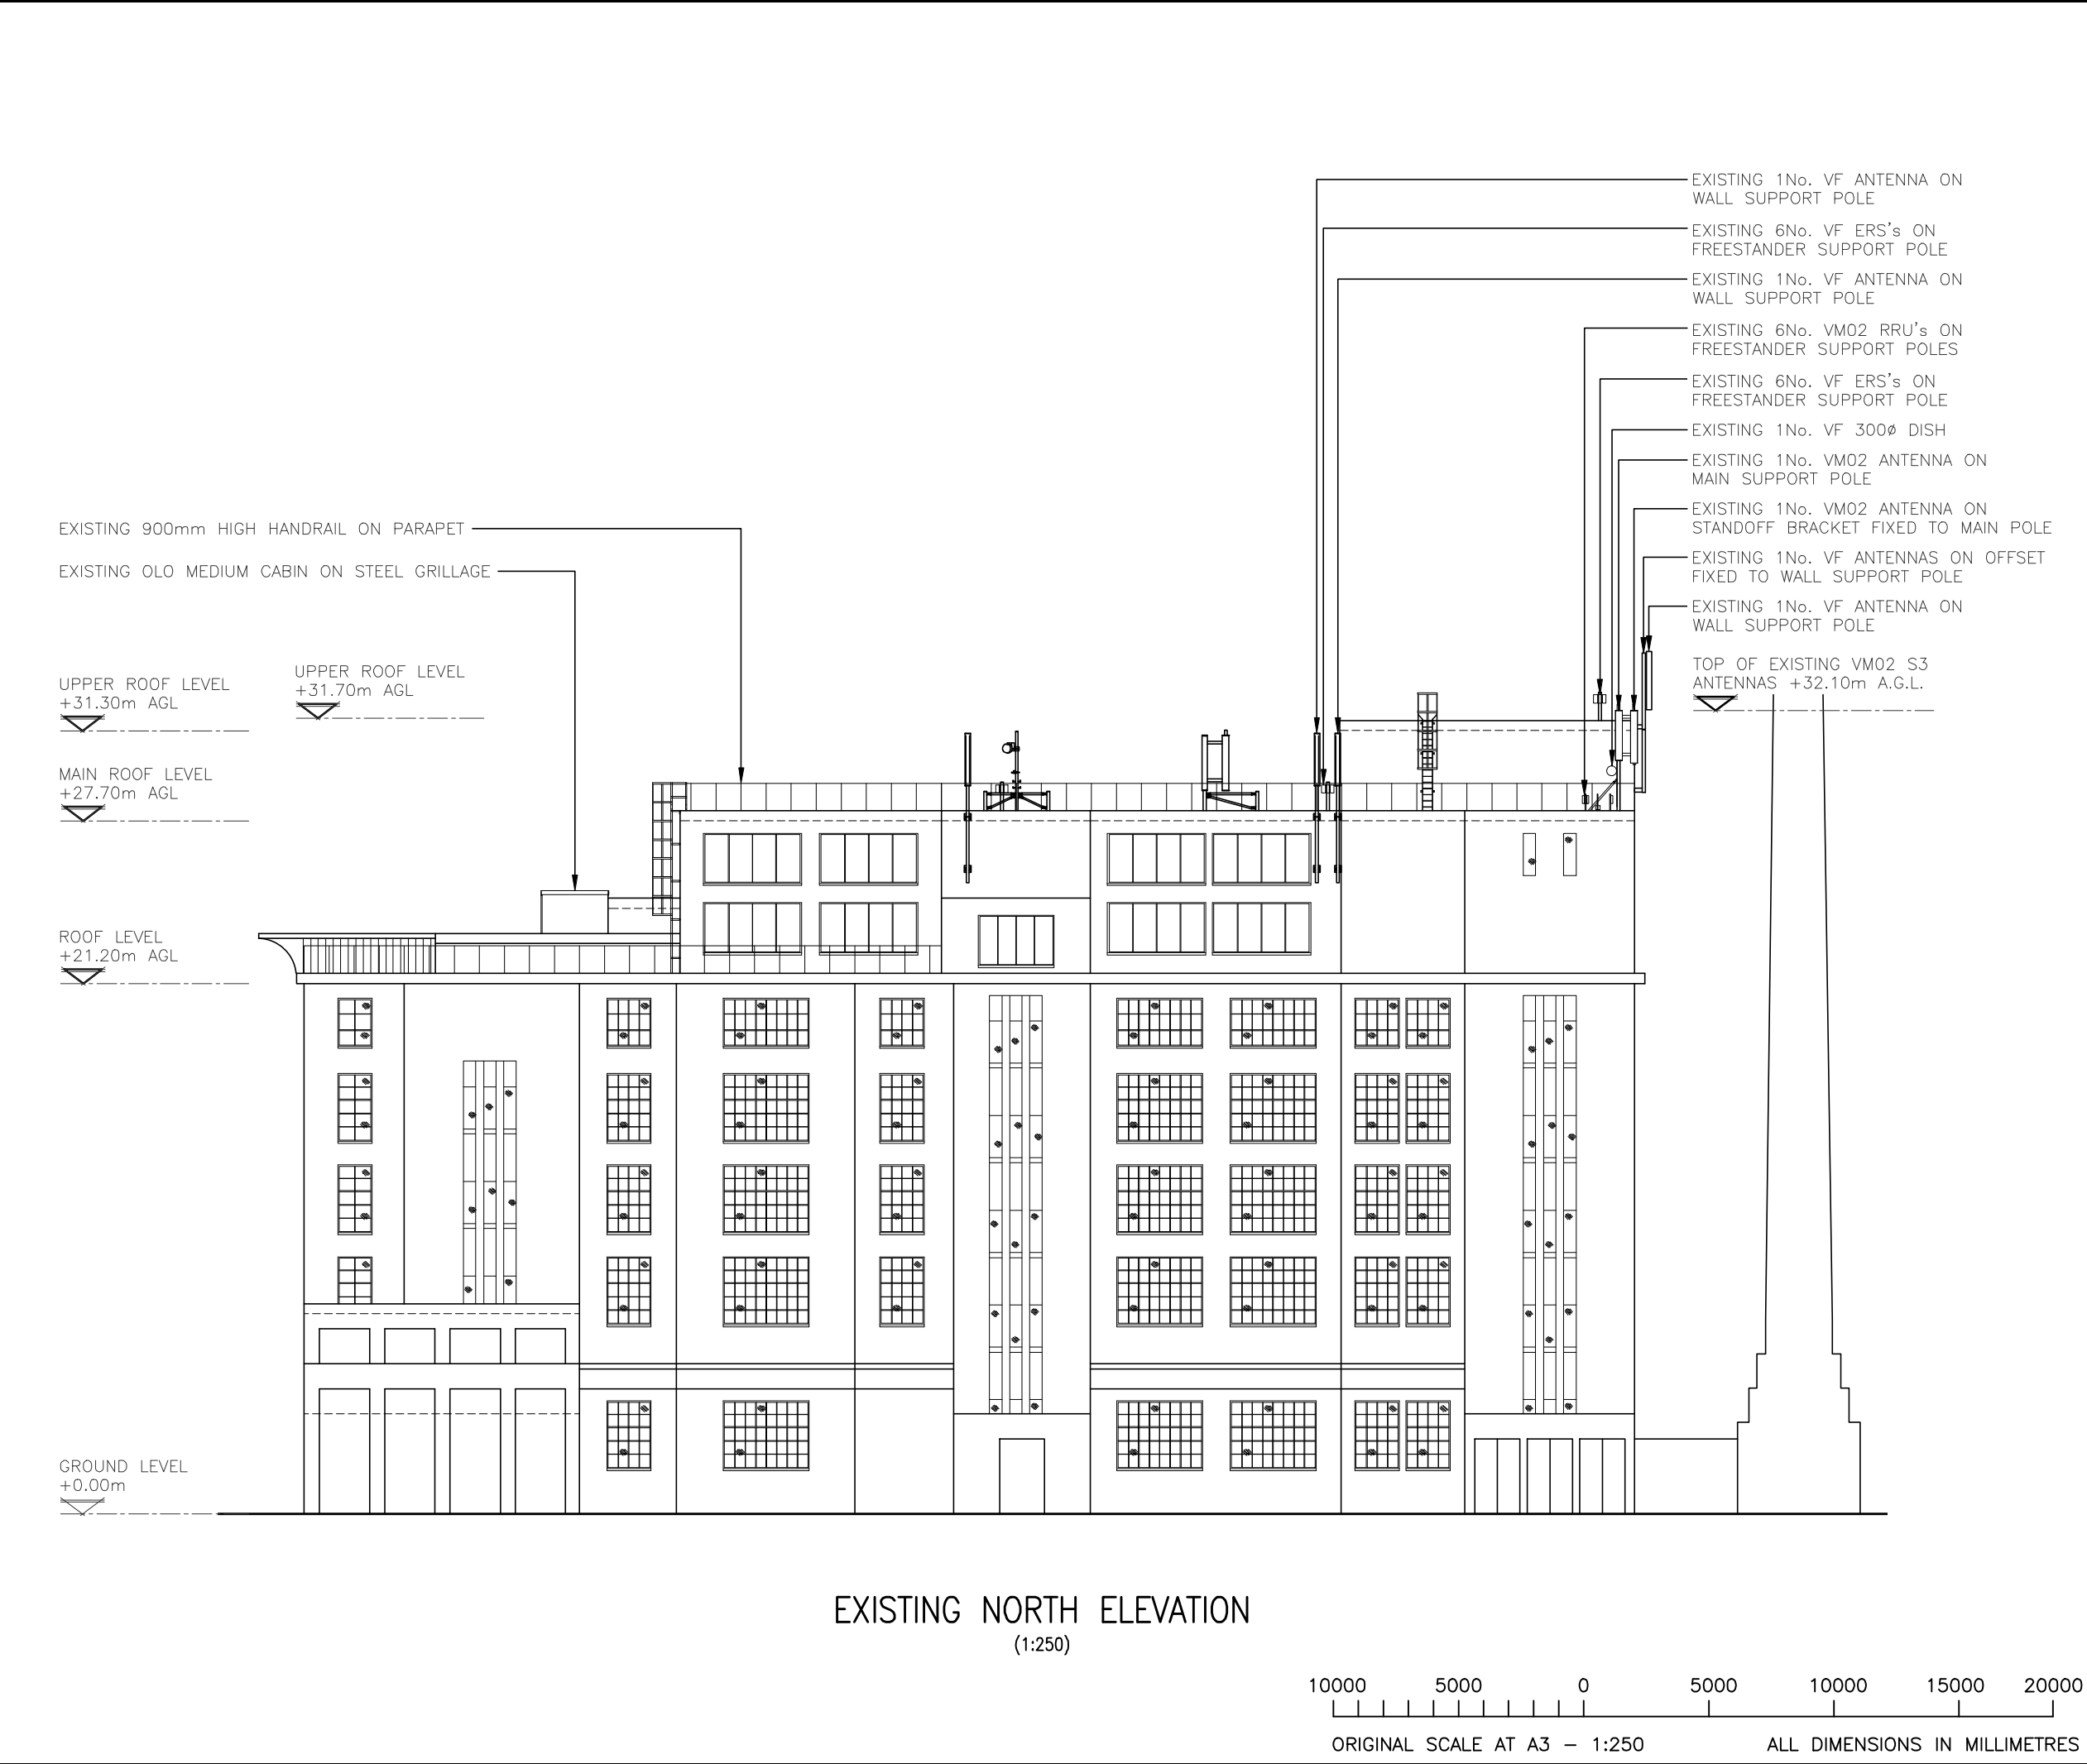

ALL DIMENSIONS ARE IN mm UNLESS NOTED OTHERWISE

N.G.R

E: 529155

N: 183274

NOTES:

B	Additional Elevations	ICS	ICS	08.04.22
A	Issued for Approval	ICS	ICS	13.07.22
REV	MODIFICATION	BY	CH	DATE

Cell Name		Opt.
ALBANY STREET		E
Cell ID No		
CORNERSTONE	VM02	VF
13742830 E324877	009287	23013
Site Address / Contact Details		
GREATER LONDON HOUSE HAMSPTD ROAD HAMSPTD LONDON NW1 1NH		
Drawing Title: EXISTING SITE ELEVATION 3		
Purpose of issue: PLANNING		Dwg Rev:
Drawing Number: 302		B
Surveyed By: ICS	Original Sheet Size: A3	Pack Issue:
Drawn: ICS	Date: 13.07.22	Checked: ICS
	Date: 13.07.22	B

EXISTING VMO2 DCDB INSTALLED WITHIN WEATHERPROOF ENCLOSURE FIXED TO MAFI FREESTANDER ON STEEL GRILLAGE

EXISTING 1No. VMO2 42U FPF (1) ON STEEL GRILLAGE

EXISTING VMO2 42U FPF (2) ON STEEL GRILLAGE

EXISTING VMO2/VF SCHNEIDER ACTI-9 ACDB INSTALLED WITHIN WEATHERPROOF ENCLOSURE FIXED TO UNISTRUT FRAME

EXISTING VMO2 ELTEK 4th GEN PSU ON STEEL GRILLAGE

EXISTING 1No. VF ANTENNAS ON OFFSET FIXED TO FSF

EXISTING 1No. VF ANTENNAS ON WALL SUPPORT POLE

EXISTING 6No. VF ERS's ON FREESTANDER SUPPORT POLE

EXISTING 1No. VMO2 ANTENNA ON STANDOFF BRACKET FIXED TO MAIN POLE

EXISTING 1No. VMO2 ANTENNA ON MAIN TRIPOD SUPPORT POLE

EXISTING 6No. VMO2 RRU's ON FREESTANDER SUPPORT POLES

EXISTING 1No. VMO2 ANTENNA ON MAIN SUPPORT POLE

EXISTING 1No. VMO2 ANTENNA ON STANDOFF BRACKET FIXED TO MAIN POLE

TOP OF EXISTING VMO2 S1 ANTENNAS +35.7m A.G.L.

TOP OF EXISTING VMO2 S2 ANTENNAS +34.7m A.G.L.

UPPER ROOF LEVEL +31.30m AGL

UPPER ROOF LEVEL +31.70m AGL

MAIN ROOF LEVEL +27.70m AGL

ROOF LEVEL +21.20m AGL

GROUND LEVEL +0.00m

EXISTING OLO MEDIUM CABIN ON STEEL GRILLAGE

EXISTING 1No. VF ANTENNAS ON OFFSET FIXED TO WALL SUPPORT POLE

EXISTING 6No. VF ERS's ON FREESTANDER SUPPORT POLE

EXISTING 1No. VF ANTENNAS ON WALL SUPPORT POLE

EXISTING 6No. VMO2 RRU's ON FREESTANDER SUPPORT POLES

EXISTING 1No. VMO2 ANTENNA ON STANDOFF BRACKET FIXED TO MAIN POLE

EXISTING 1No. VMO2 ANTENNA ON MAIN SUPPORT POLE

EXISTING 1No. VF 300ø DISH

EXISTING 900mm HIGH HANDRAIL ON PARAPET

TOP OF EXISTING VMO2 S3 ANTENNAS +32.10m A.G.L.

EXISTING 6No. VF ERS's ON FREESTANDER SUPPORT POLE

EXISTING 1No. VF ANTENNAS ON WALL SUPPORT POLE

EXISTING 1No. VF ANTENNAS ON WALL SUPPORT POLE

EXISTING EAST ELEVATION
(1:500)



ORIGINAL SCALE AT A3 - 1:500


ALL DIMENSIONS IN MILLIMETRES

ALL DIMENSIONS ARE IN mm UNLESS NOTED OTHERWISE

N.G.R | E: 529155 N: 183274

NOTES:

REV	MODIFICATION	BY	CH	DATE
B	Additional Elevations	ICS	ICS	08.04.22
A	Issued for Approval	ICS	ICS	13.07.22

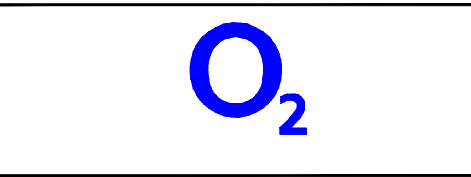

Cell Name	Opt.
ALBANY STREET	E

Cell ID No		
CORNERSTONE	VMO2	VF
13742830 E324877	009287	23013

Site Address / Contact Details	
GREATER LONDON HOUSE HAMSPTD ROAD HAMSPTD LONDON NW1 1NH	

Drawing Title: EXISTING SITE ELEVATION 2				
Purpose of issue: PLANNING				Dwg Rev: B
Drawing Number: 301				B
Surveyed By: ICS	Original Sheet Size: A3		Pack Issue:	
Drawn: ICS	Date: 13.07.22	Checked: ICS	Date: 13.07.22	B