

# Summary of Changes

Dining Room window realigned to suit new interior layout

Important note


All dimensions in millimetres. Where dimensions are not given, drawings must not be scaled and the matter referred back to Charlton Brown Architects.

All dimensions and conditions are to be checked on site by the contractor prior to preparing drawings or commencing any work. The contractor is responsible for checking that there is no conflict between site dimensions and drawn dimensions.


In the event of any detail or dimensional conflict between Charlton Brown Architects drawings, the matter must be referred back to Charlton Brown Architects for clarification



Existing West Elevation  
1:50

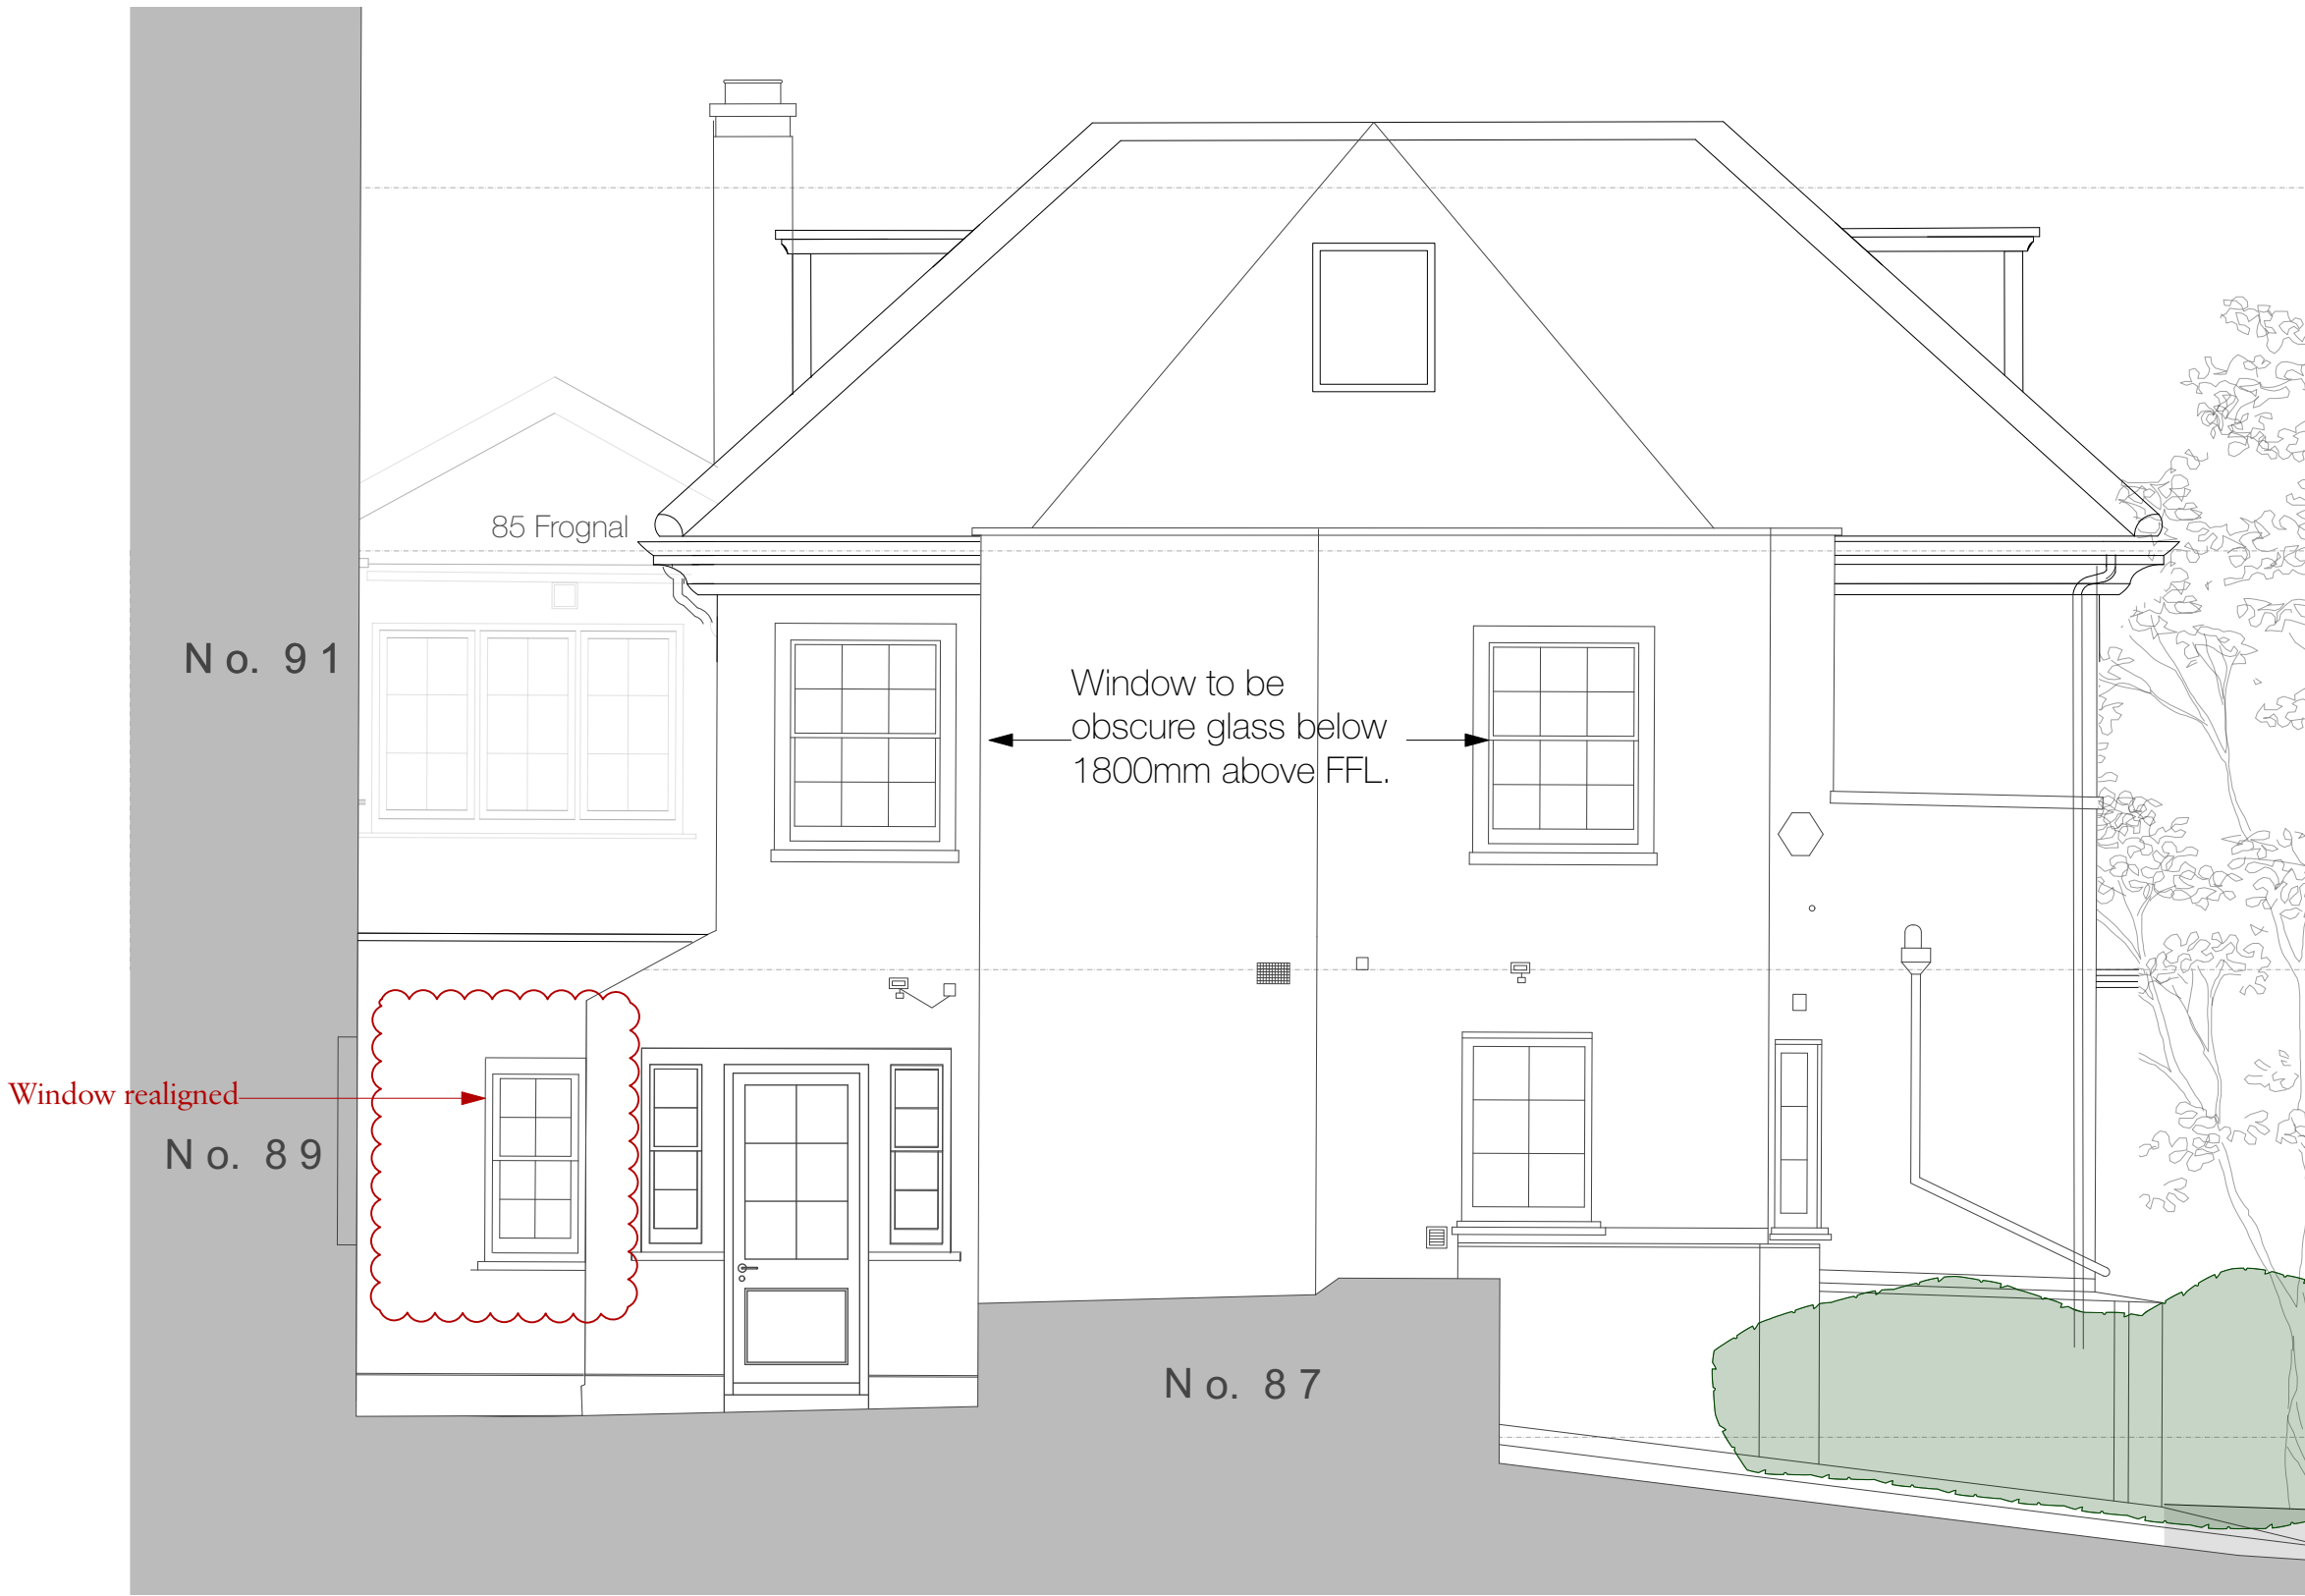

Proposed West Elevation  
1:50

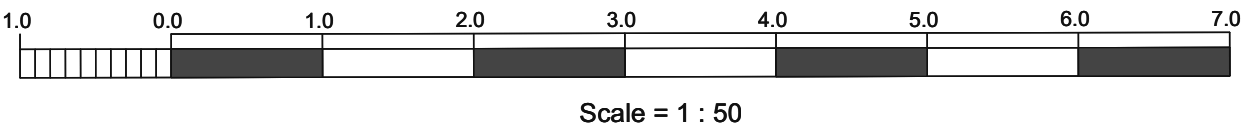

Rev	Date	Details	By
-----	------	---------	----

## Charlton Brown Architecture & Interiors

The Belvedere, 2 Back Lane, Hampstead, London, NW3 1HL

Telephone +44(0)20 7794 1234  
Email office@charltonbrown.com  
Website www.charltonbrown.com

Client  
Mark Andrew Brown

Project  
87 Frognaal

Drawing Title  
West Elevation

Date	Drawn	Checked
08/06/2022	MH	CP

Scale  
1:50 @ A1

Issue Status  
FOR PLANNING

Project Number	Drawing Number	Revision
1317	AP 08	