


Existing West Elevation



LOCATION PLAN @ 1:500

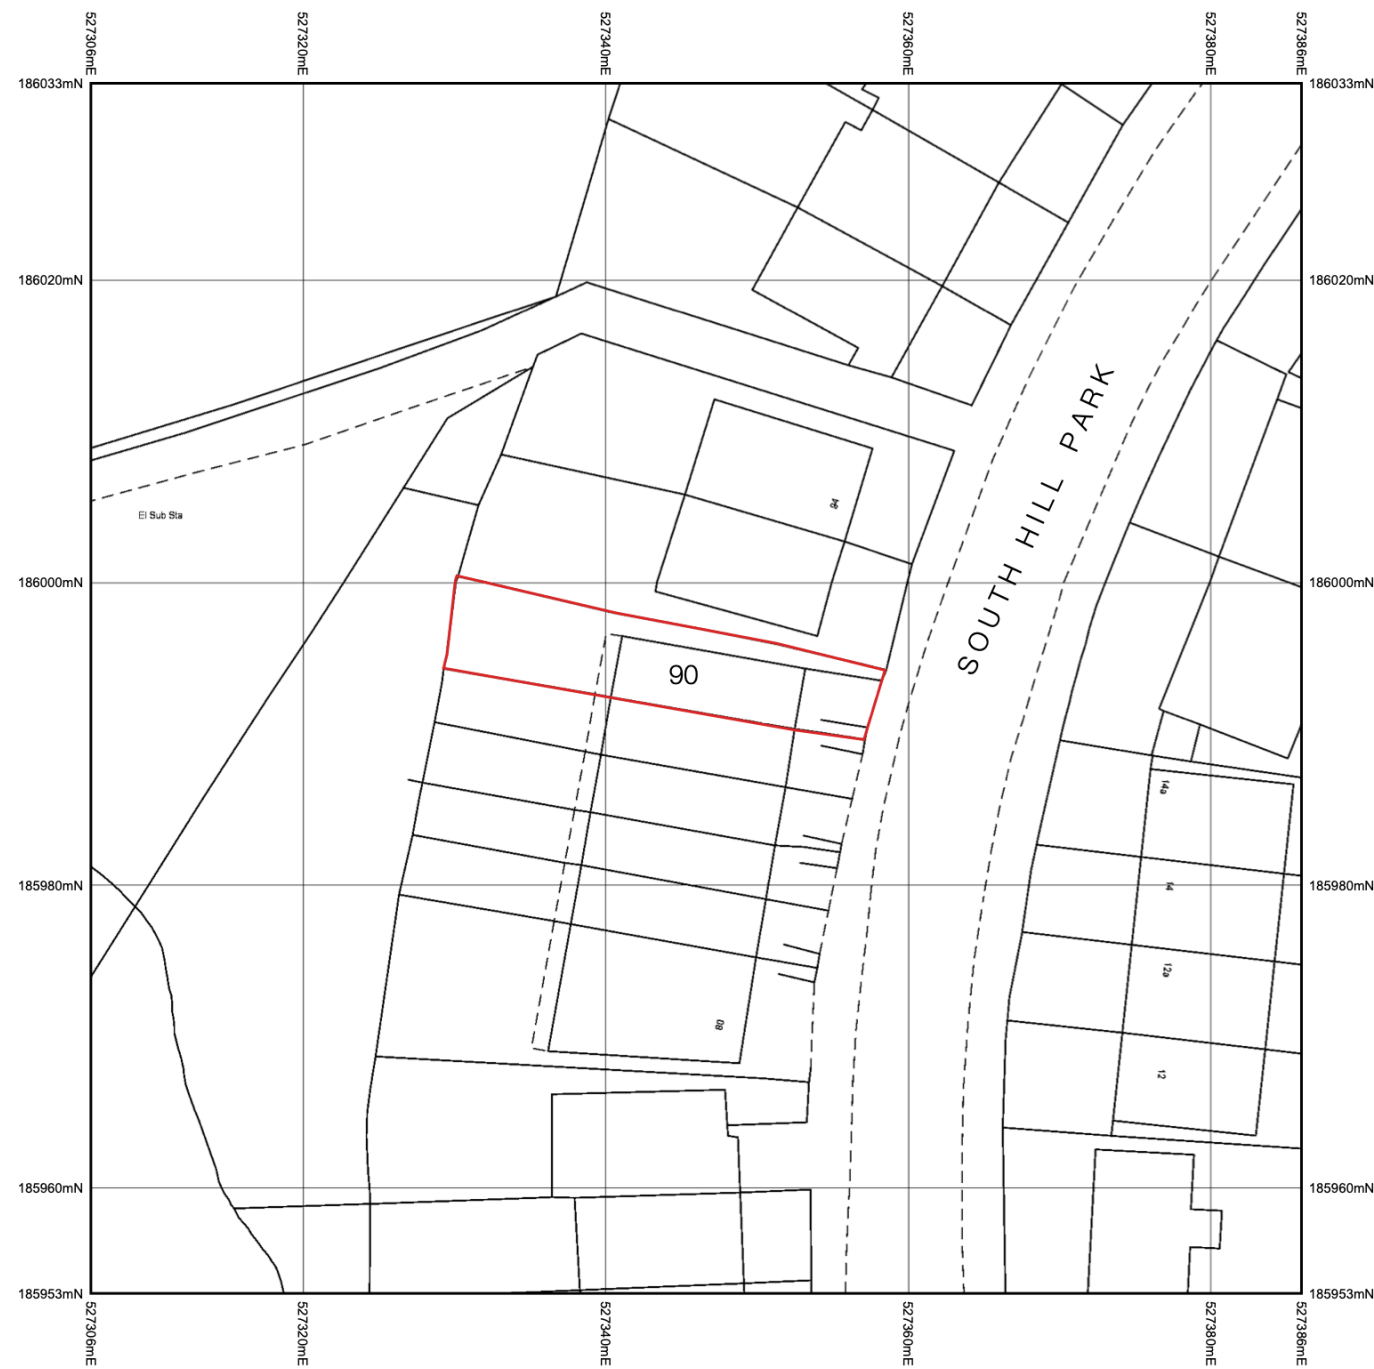


Existing Rear View

NOTES

© This drawing copyright Barnaby Gunning 2022
Do not scale from this drawing.
Dimensions to be verified on site prior to construction.
Unless otherwise indicated, all dimensions are in millimetres.

C Amended 29/10/2022
B Balustrade proportions corrected
Issued for Planning & LBC 09/04/2022

Architecture
63 Loudoun Rd, London NW8 0DQ, UK
+44 20 73 72 24 24
bamabygunning.com

 

Barnaby Gunning
drawing no: 280_G_160 revision: C
date: 29 October 2022
site address: 90 South Hill Park
London
NW3 2SN
title: Existing West Elevation
scale: 1:20@A1
purpose: PLANNING