



Proposed West Elevation

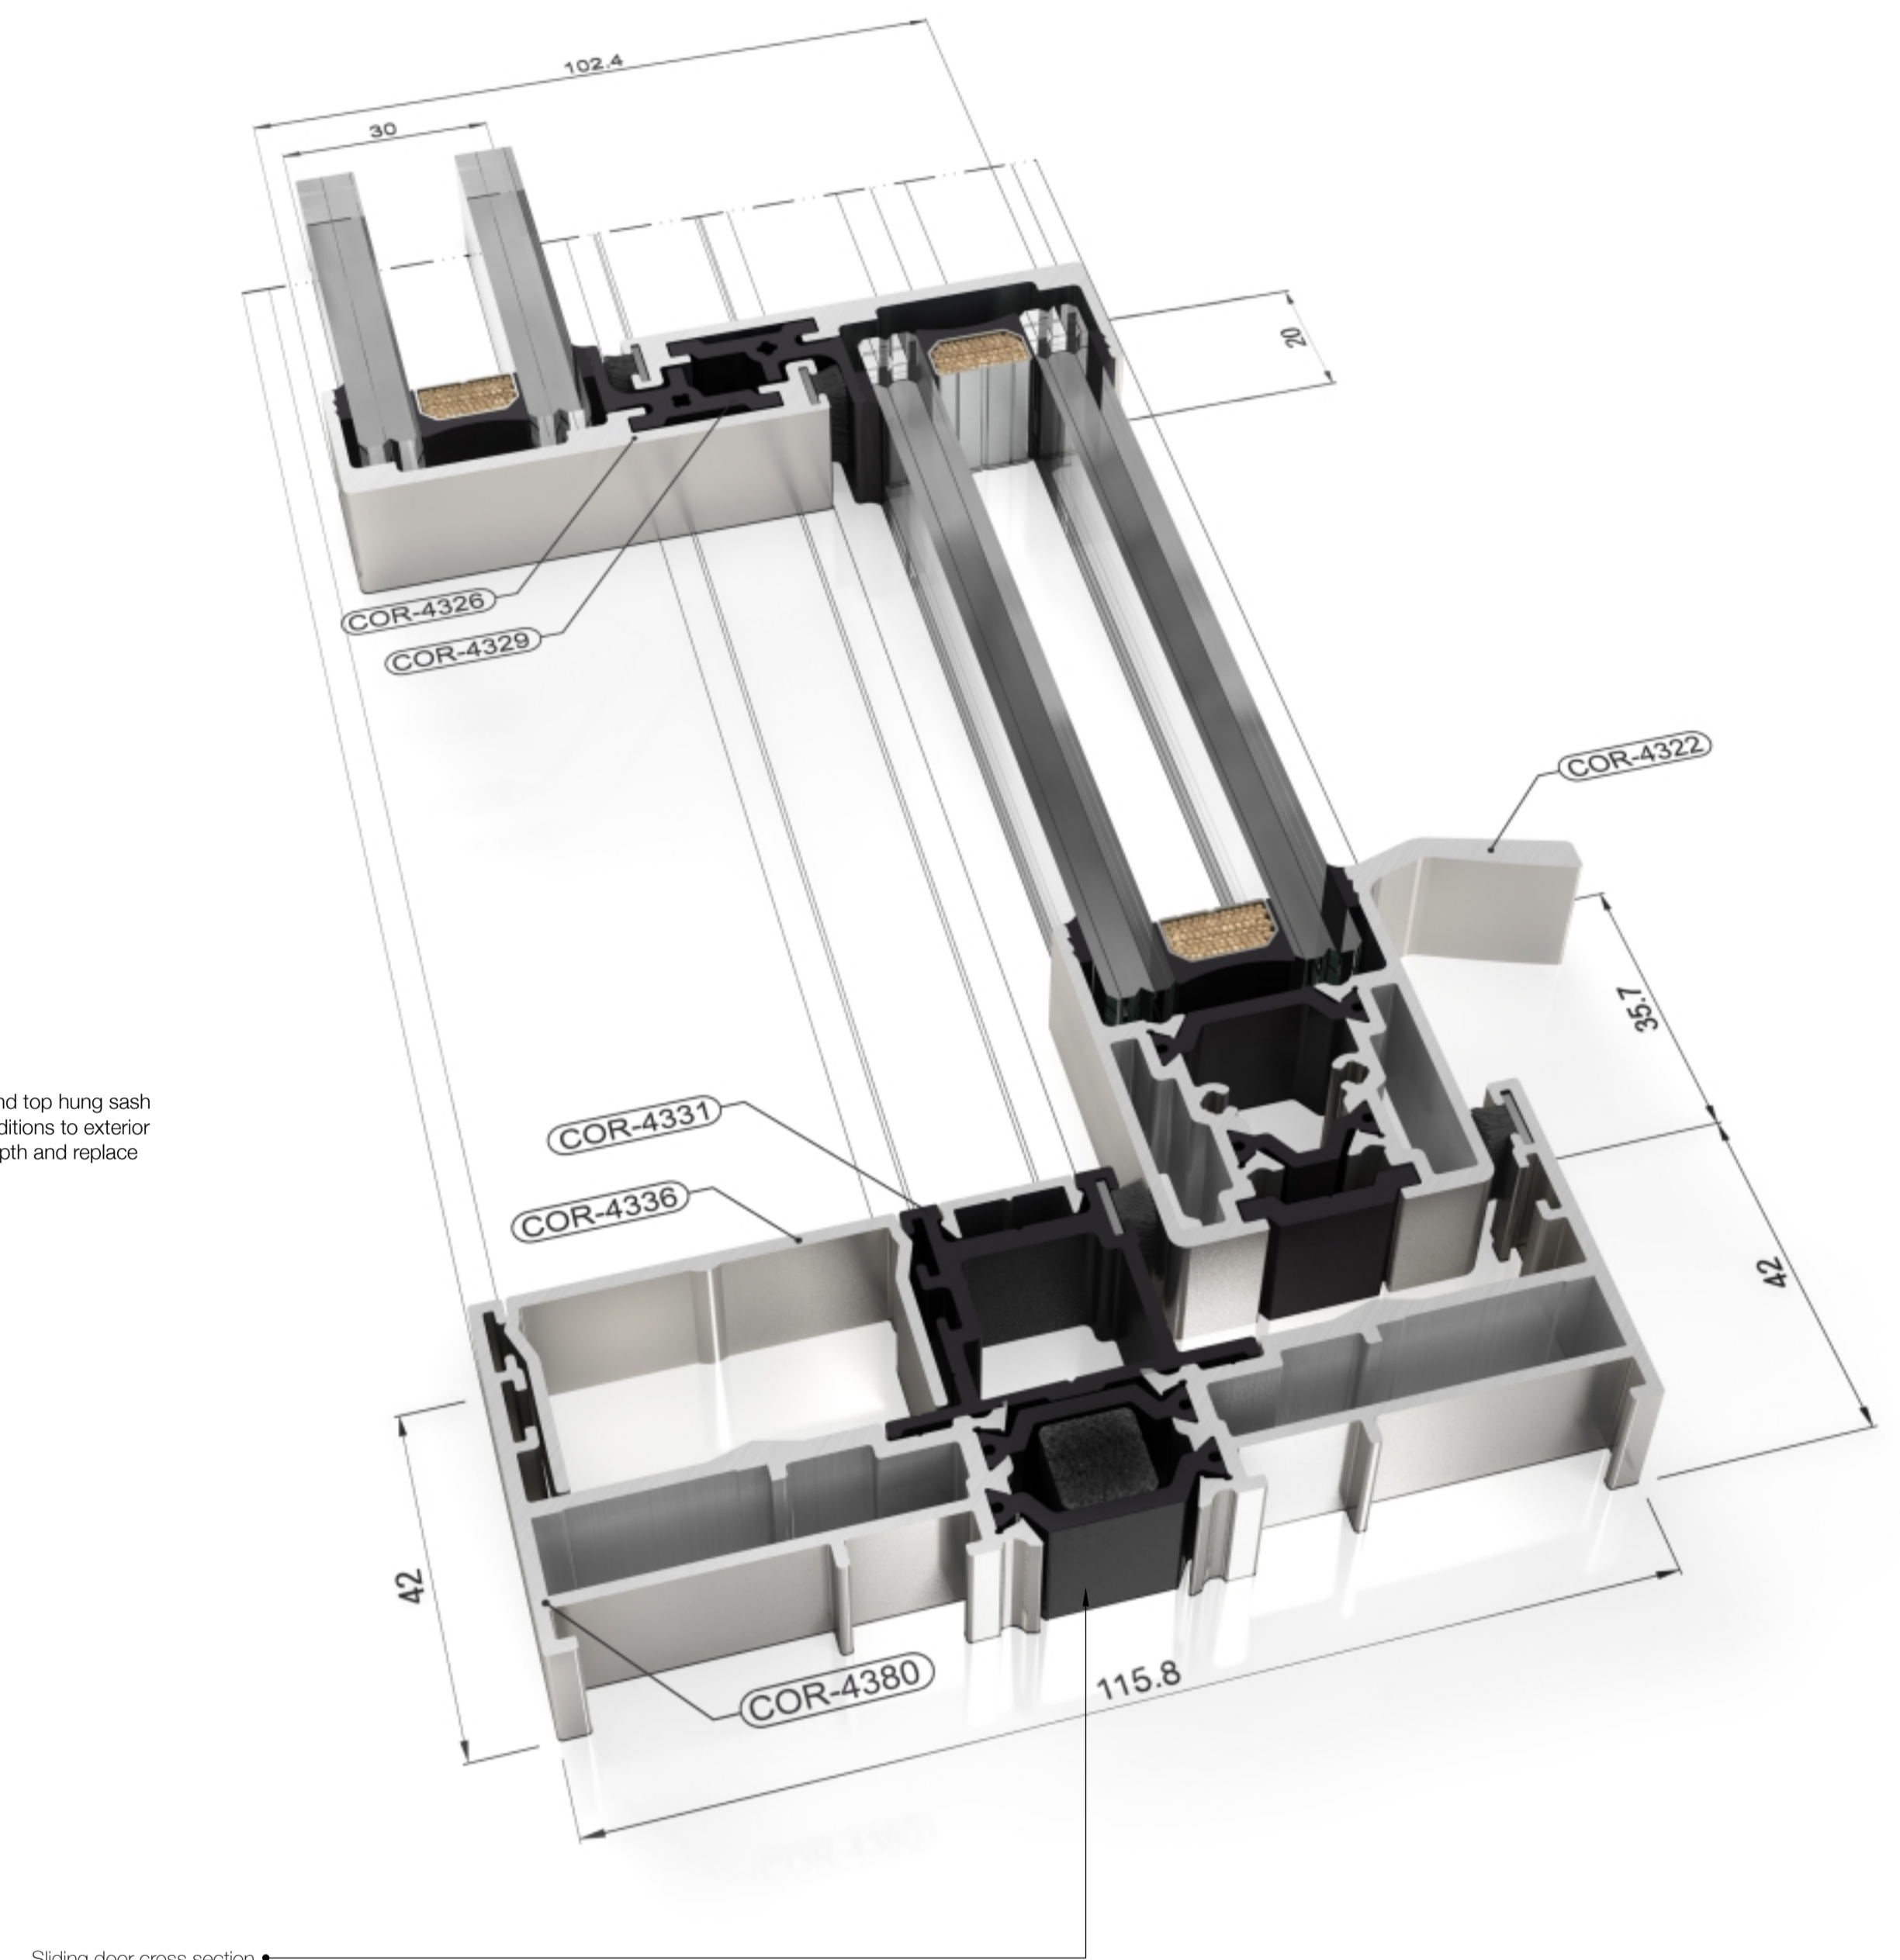


Sliding door cross section

Sliding door detail

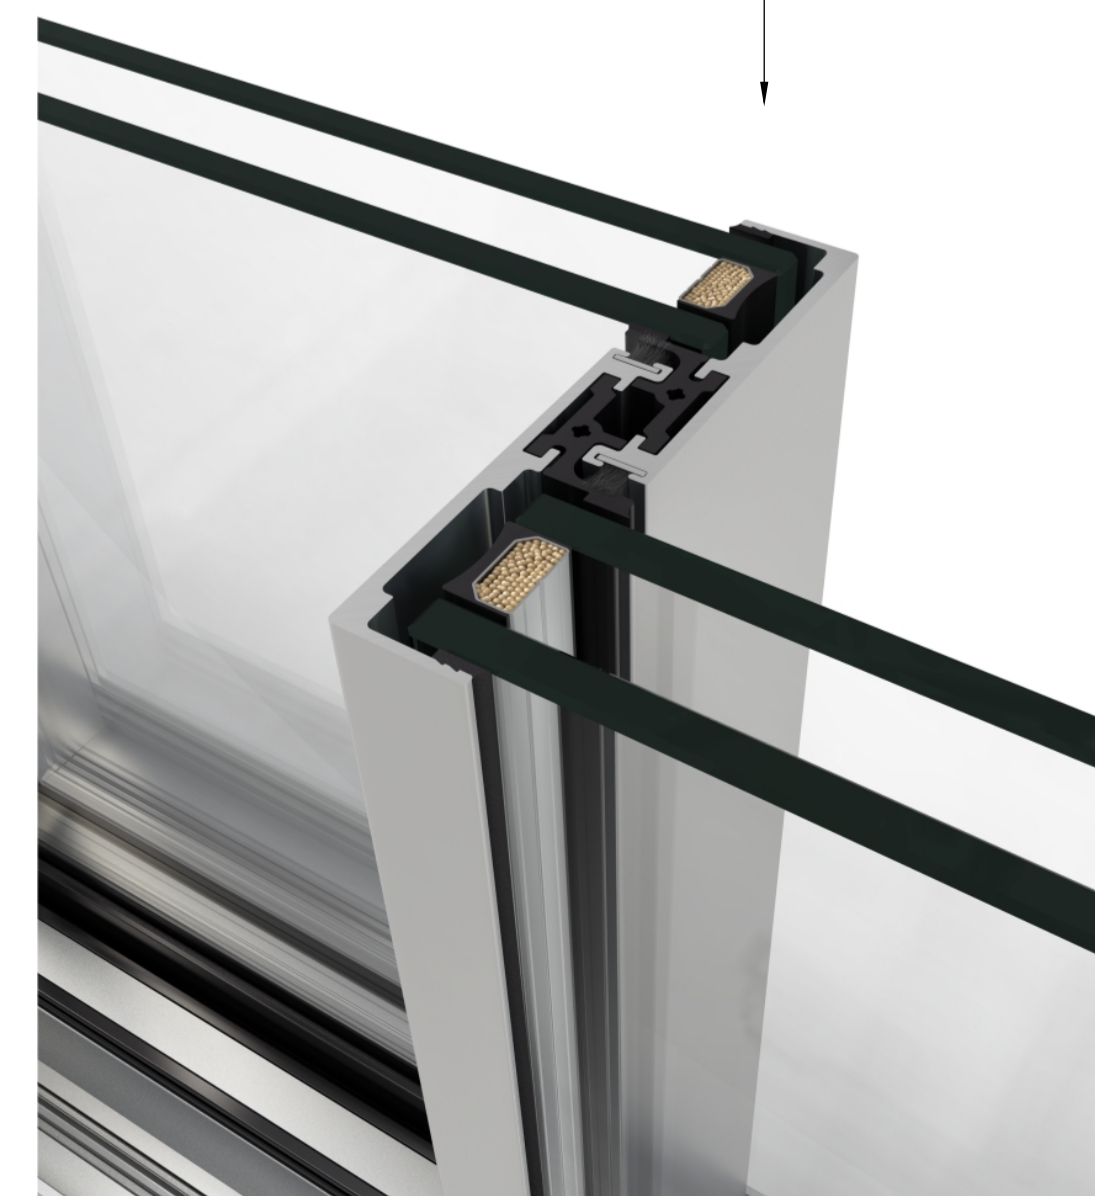

C	Amended	29/10/2022
B	Retain existing softwood structural frame and top hung sash	
B	Issued for Planning & LBC	09/04/2022

Architecture  
 63 Loudoun Rd, London NW8 0DQ, UK  
 +44 20 73 72 24 24  
 barnabygunning.com

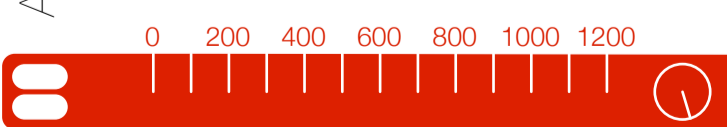

Barnaby Gunning  
 drawing: 280\_G\_161 revision: C  
 date: 29 October 2022  
 address: 90 South Hill Park  
 London  
 NW3 2SN  
 title: Proposed West Elevation  
 scale: 1:20@A1  
 number: CONSTRUCTION