

EXISTING GROUND FLOOR PLAN



PROJECT  
SINGLE STOREY REAR EXTENSION + TERRACE AT FIRST FLOOR


ADDRESS  
60 CANFIELD GARDENS, NW6, FLAT 1 & FLAT 3

DRAWING TITLE  
EXISTING GROUND FLOOR PLAN

DATE REV DRAWING NO.  
12-08-22 B EX-101-01



*Hampstead Architects*

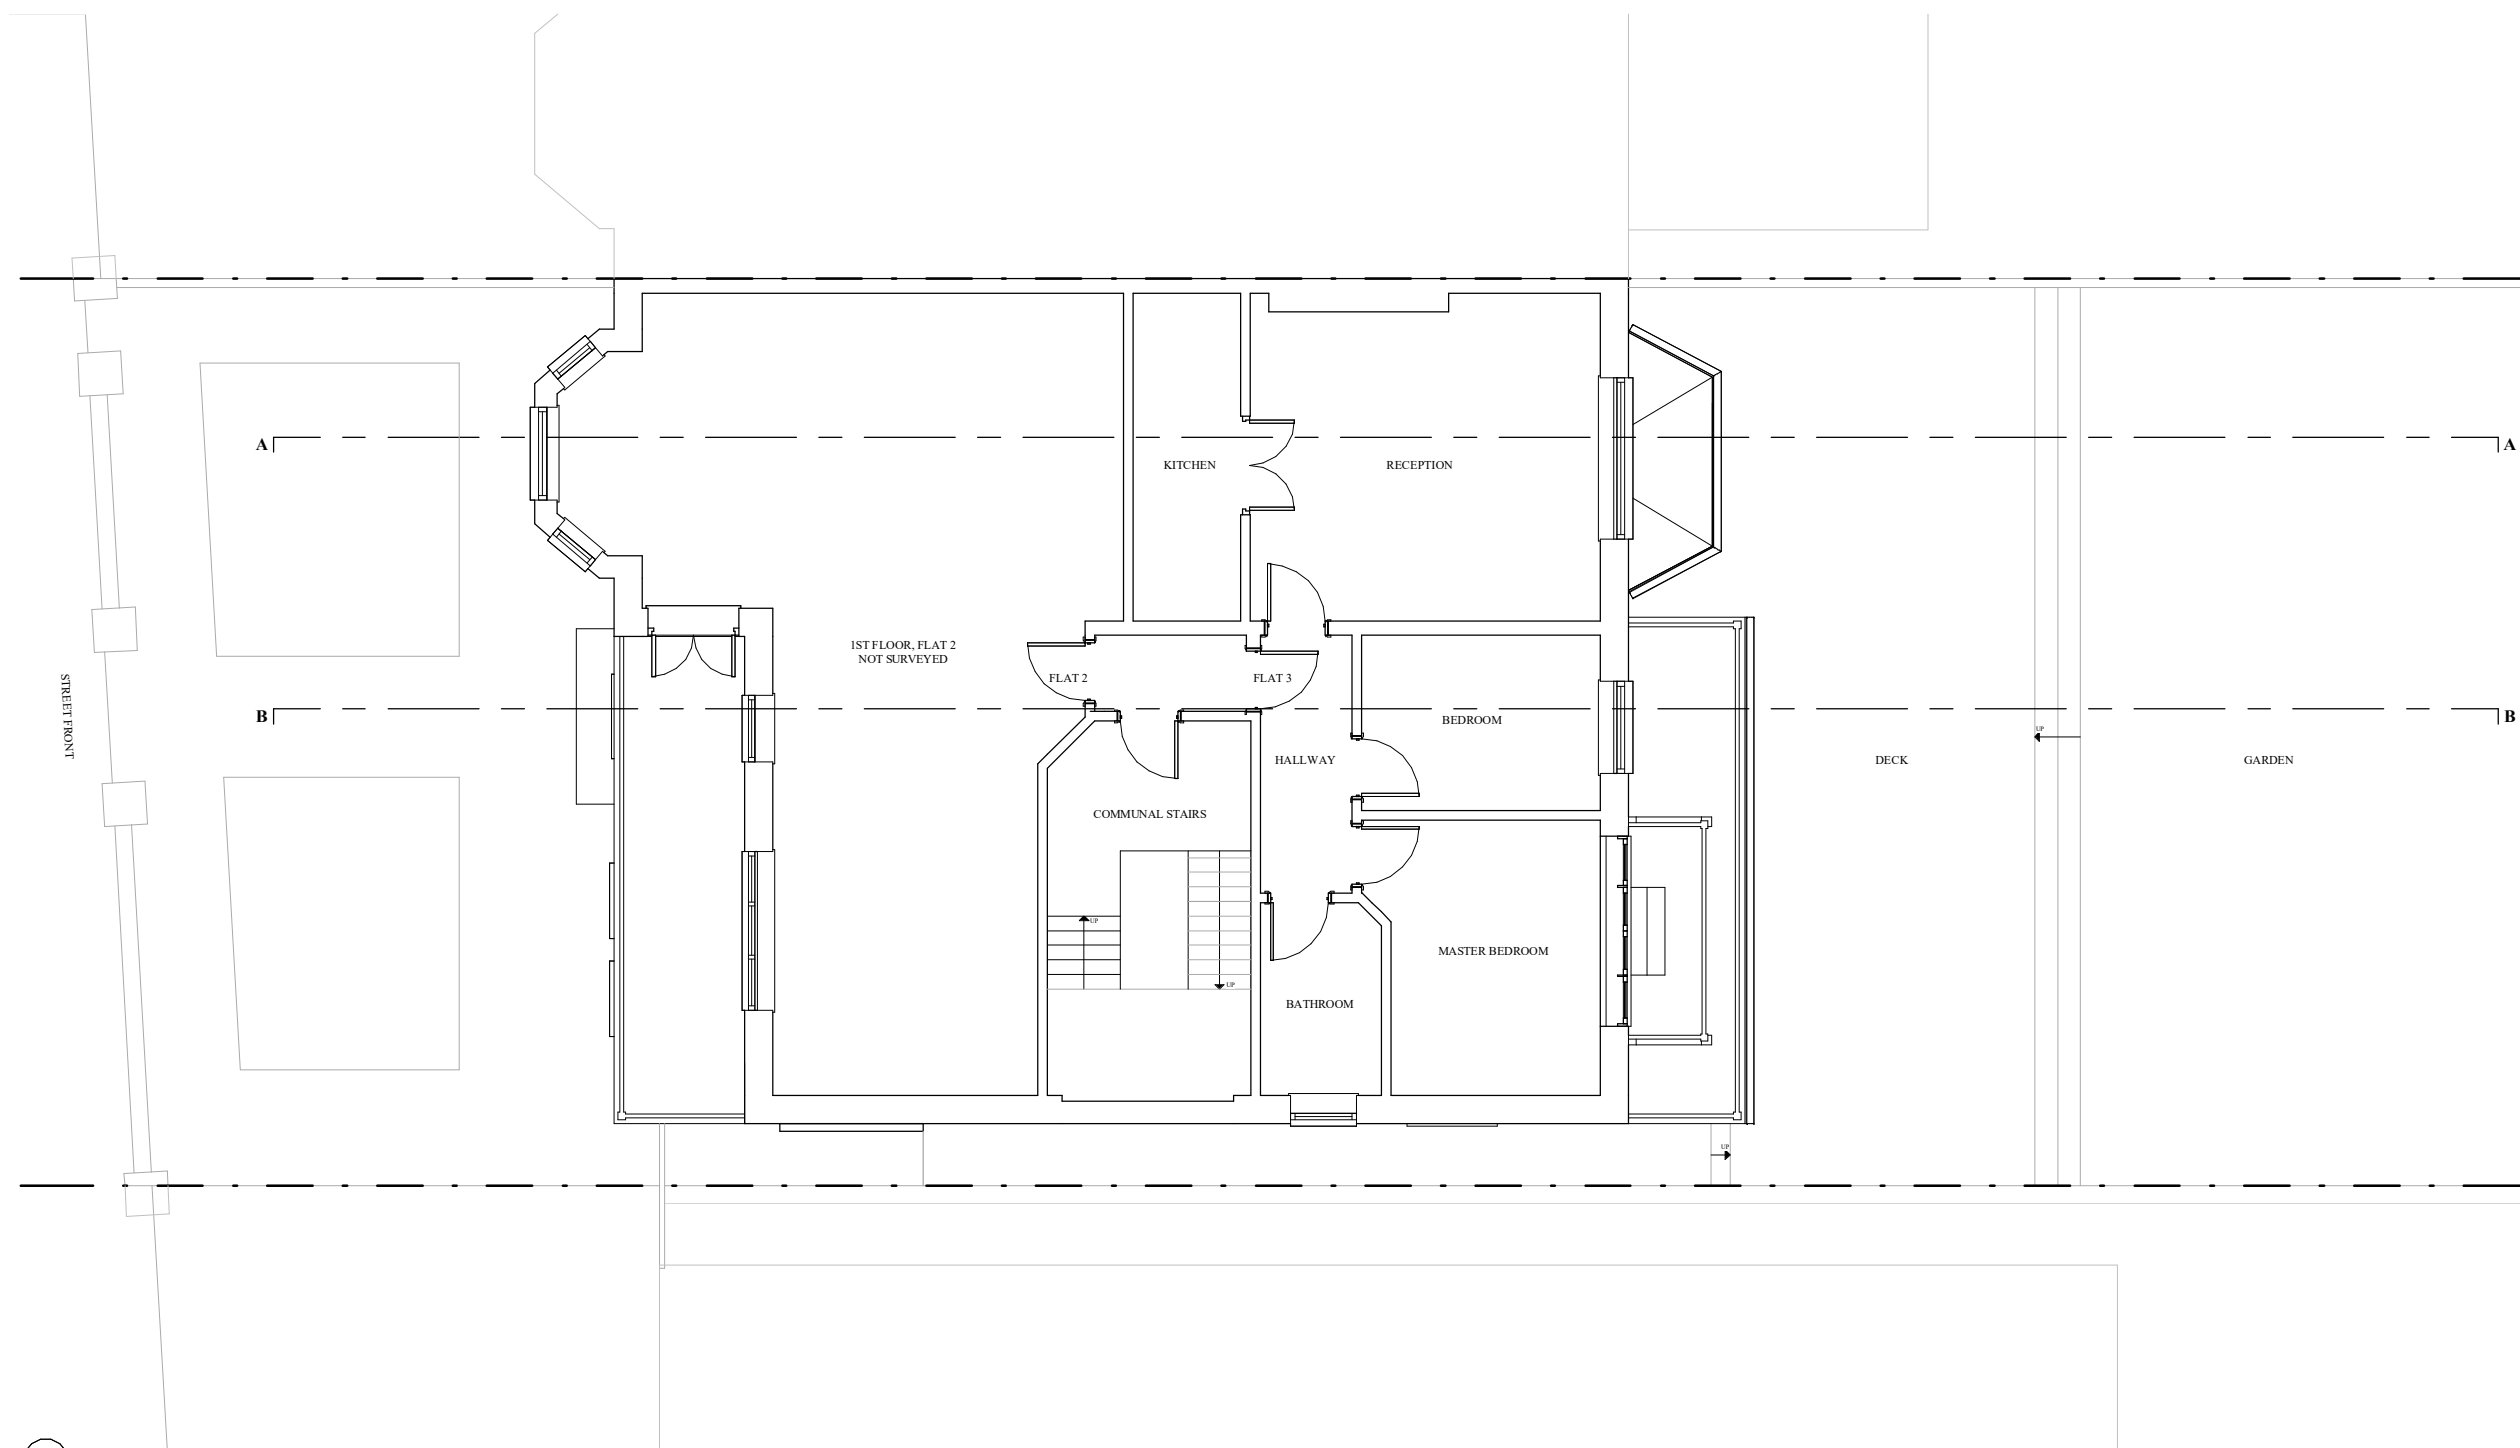

EXISTING FIRST FLOOR PLAN



PROJECT  
SINGLE STOREY REAR EXTENSION + TERRACE AT FIRST FLOOR

ADDRESS  
60 CANFIELD GARDENS, NW6, FLAT 1 & FLAT 3

DRAWING TITLE  
EXISTING FIRST FLOOR PLAN

DATE REV DRAWING NO.  
12-08-22 B EX-101-02





EXISTING RIGHT HAND SIDE ELEVATION




PROJECT  
SINGLE STOREY REAR EXTENSION + TERRACE AT FIRST FLOOR

ADDRESS  
60 CANFIELD GARDENS, NW6, FLAT 1 & FLAT 3

DRAWING TITLE  
EXISTING RIGHT HAND SIDE ELEVATION

DATE REV DRAWING NO.  
12-08-22 B EX-101-03



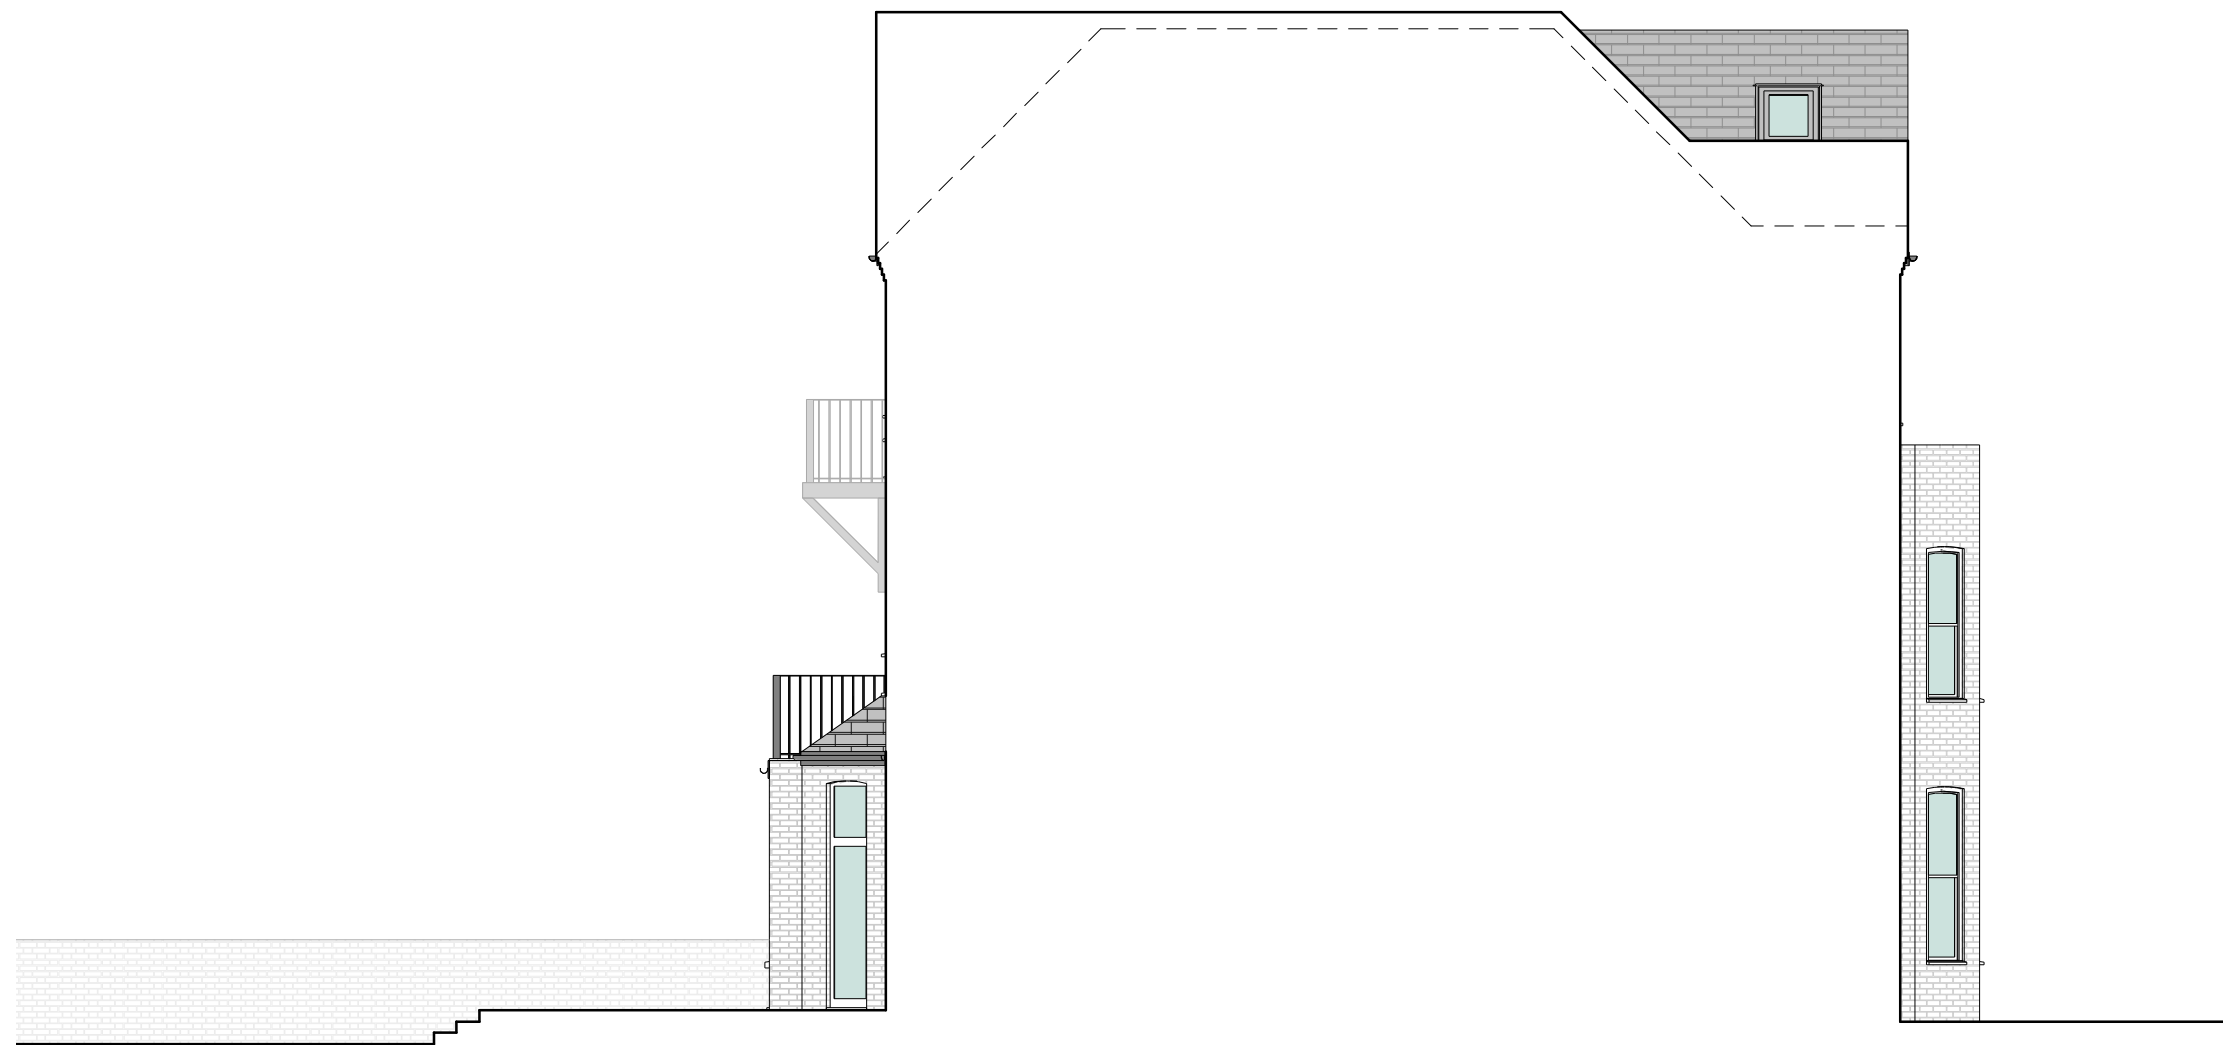

EXISTING LEFT HAND SIDE ELEVATION



PROJECT  
SINGLE STOREY REAR EXTENSION + TERRACE AT FIRST FLOOR

ADDRESS  
60 CANFIELD GARDENS, NW6, FLAT 1 & FLAT 3

DRAWING TITLE  
EXISTING LEFT HAND SIDE ELEVATION

DATE REV DRAWING NO.  
12-08-22 B EX-101-04





EXISTING REAR ELEVATION




PROJECT  
SINGLE STOREY REAR EXTENSION + TERRACE AT FIRST FLOOR

ADDRESS  
60 CANFIELD GARDENS, NW6, FLAT 1 & FLAT 3

DRAWING TITLE  
EXISTING REAR ELEVATION

DATE REV DRAWING NO.  
12-08-22 B EX-101-05



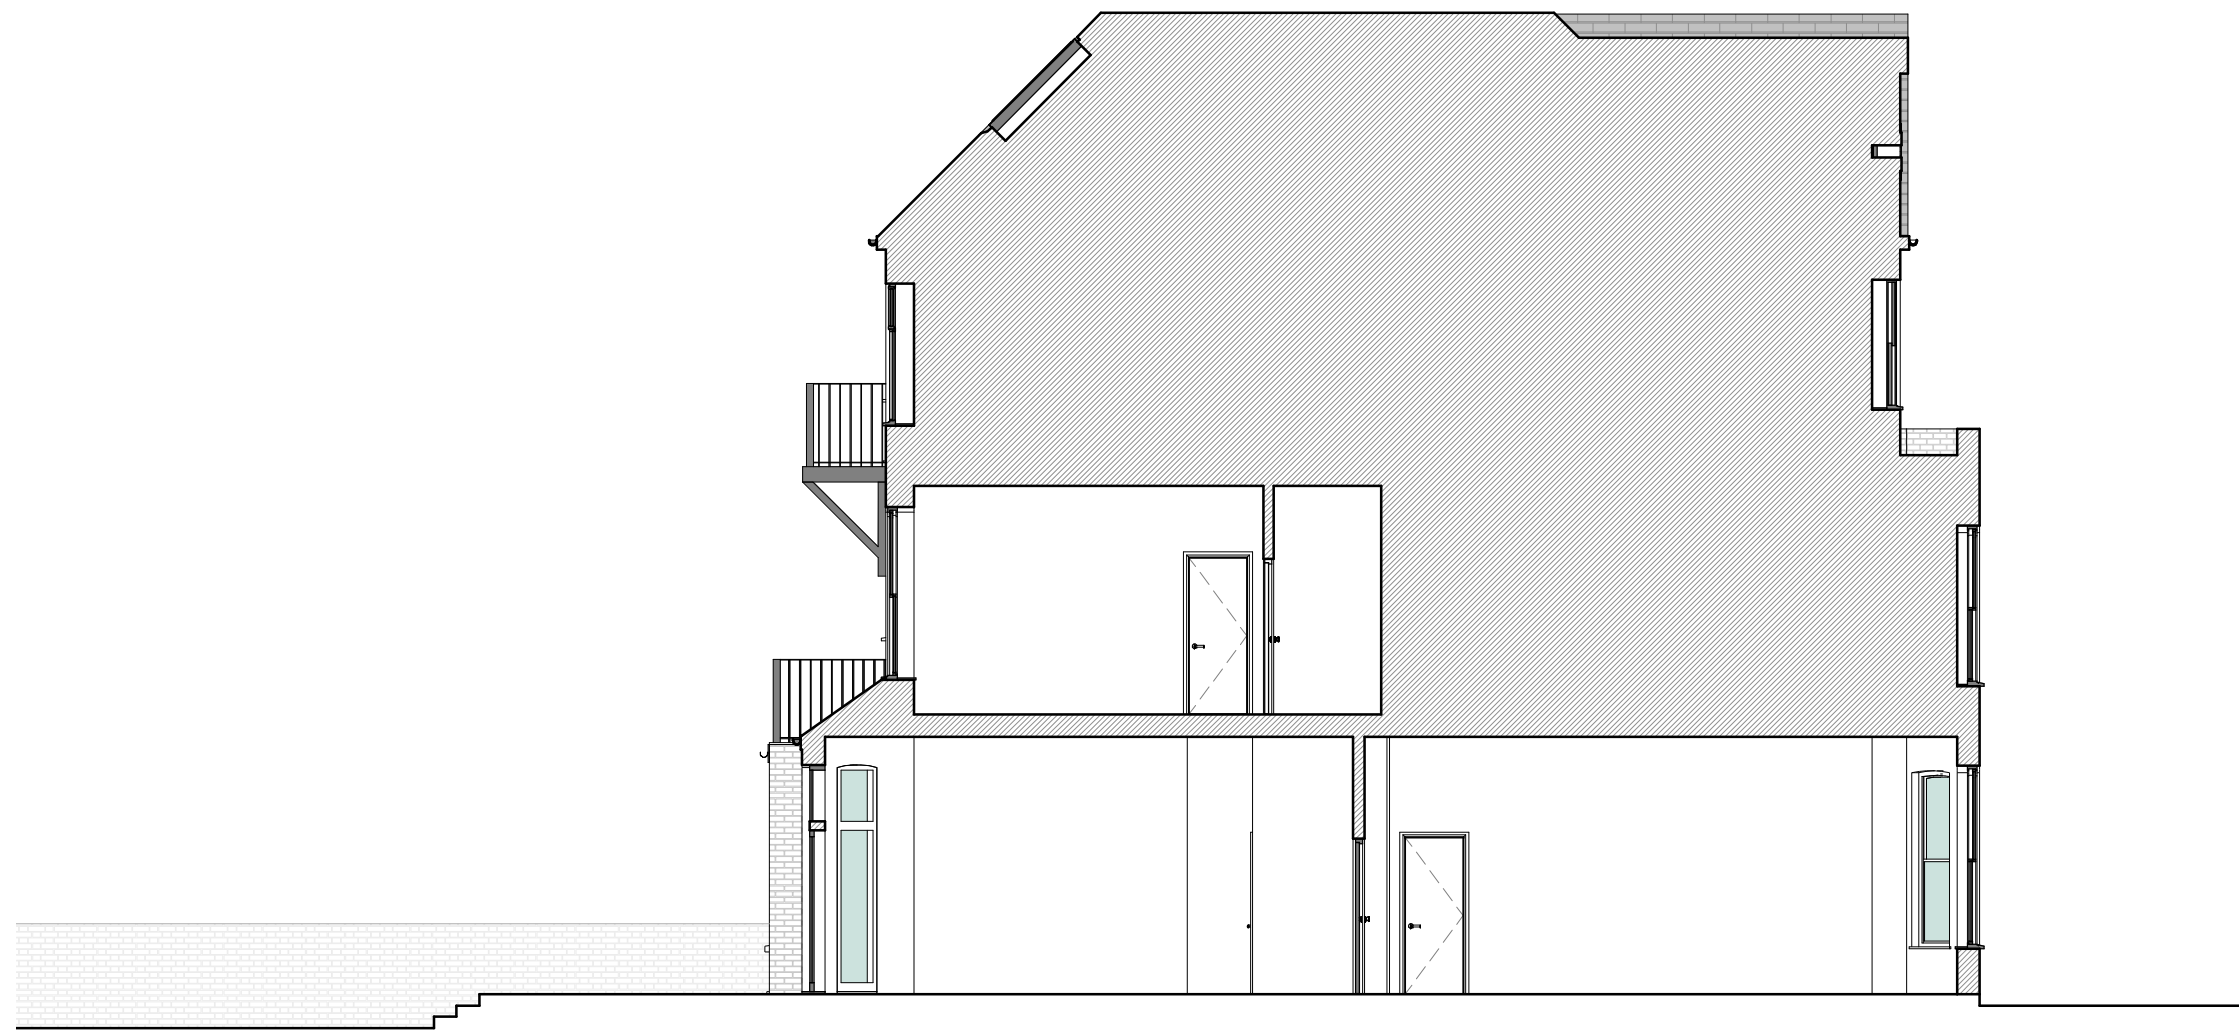

EXISTING SECTION - AA




PROJECT  
SINGLE STOREY REAR EXTENSION + TERRACE AT FIRST FLOOR

ADDRESS  
60 CANFIELD GARDENS, NW6, FLAT 1 & FLAT 3

DRAWING TITLE  
EXISTING SECTION - AA

DATE REV DRAWING NO.  
12-08-22 B EX-101-06



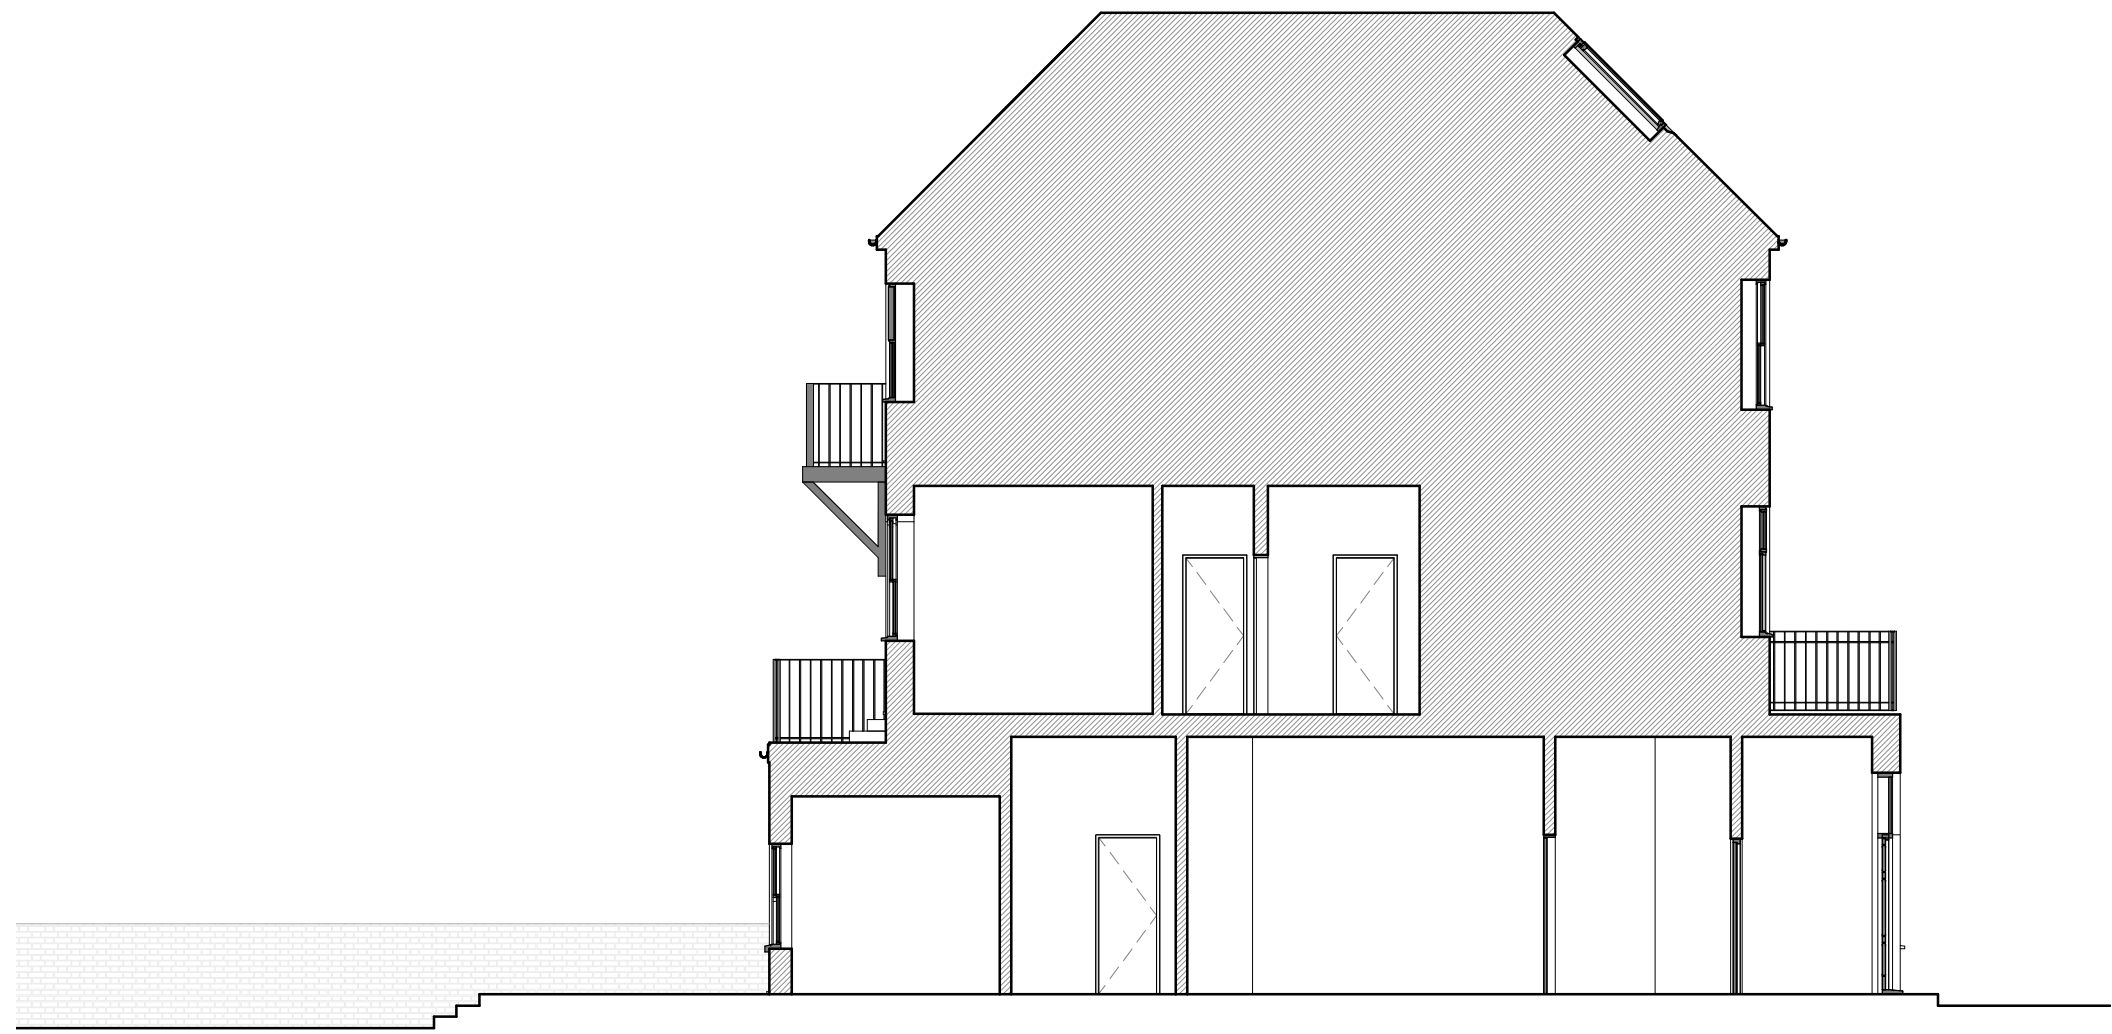

EXISTING SECTION - BB



PROJECT  
SINGLE STOREY REAR EXTENSION + TERRACE AT FIRST FLOOR  
ADDRESS  
60 CANFIELD GARDENS, NW6, FLAT 1 & FLAT 3  
DRAWING TITLE  
EXISTING SECTION - BB  
DATE REV DRAWING NO.  
12-08-22 B EX-101-07





Hampstead Architects



- No.60 Canfield Gardens rear elevation.



- No.62 Canfield Gardens rear elevation seen from No.60 rear garden.



- No.58 Canfield Gardens rear elevation seen from No.60 rear garden.



- No.60 rear garden.

- I hereby confirm that the photos exposed in this sheet were taken on the day stated in each photo.

Signature: Phil Allen

PROJECT  
SINGLE STOREY REAR EXTENSION + TERRACE AT FIRST FLOOR

ADDRESS  
60 CANFIELD GARDENS, NW6, FLAT 1 & FLAT 3

DRAWING TITLE  
SITE PHOTOGRAPHS

DATE REV DRAWING NO.  
12-08-22 B EX-101-08

