

E Archive Drawings

1961

# F O R D      R O W      L O N D O N      W. C. I.

**Dwg. No. 852**


SCALE 1 INCH TO 1 FEET  
MONTAGU EVANS &  
AWDRY HOUSE II KING  
LONDON W.C.1

HOLBORN  
PUBLIC WORKS DEPT  
30 SEP 1961  
M.L.T.  
AC.D.

ROOF PLAN.

13' x 3' ART STONE COPING

ASPHALT FLAT ROOF.

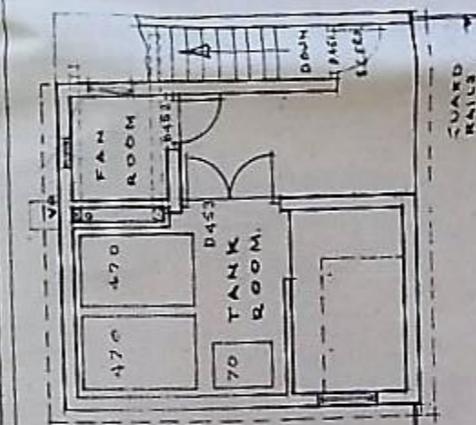

13' x 3' ART STONE COPING

FLAT

ROOF

FLAT

ASPHALT

FLAT

ROOF

FLAT

ROOF

FLAT


ROOF

ASPHALT FLAT ROOF

No 2

No 6

1961?

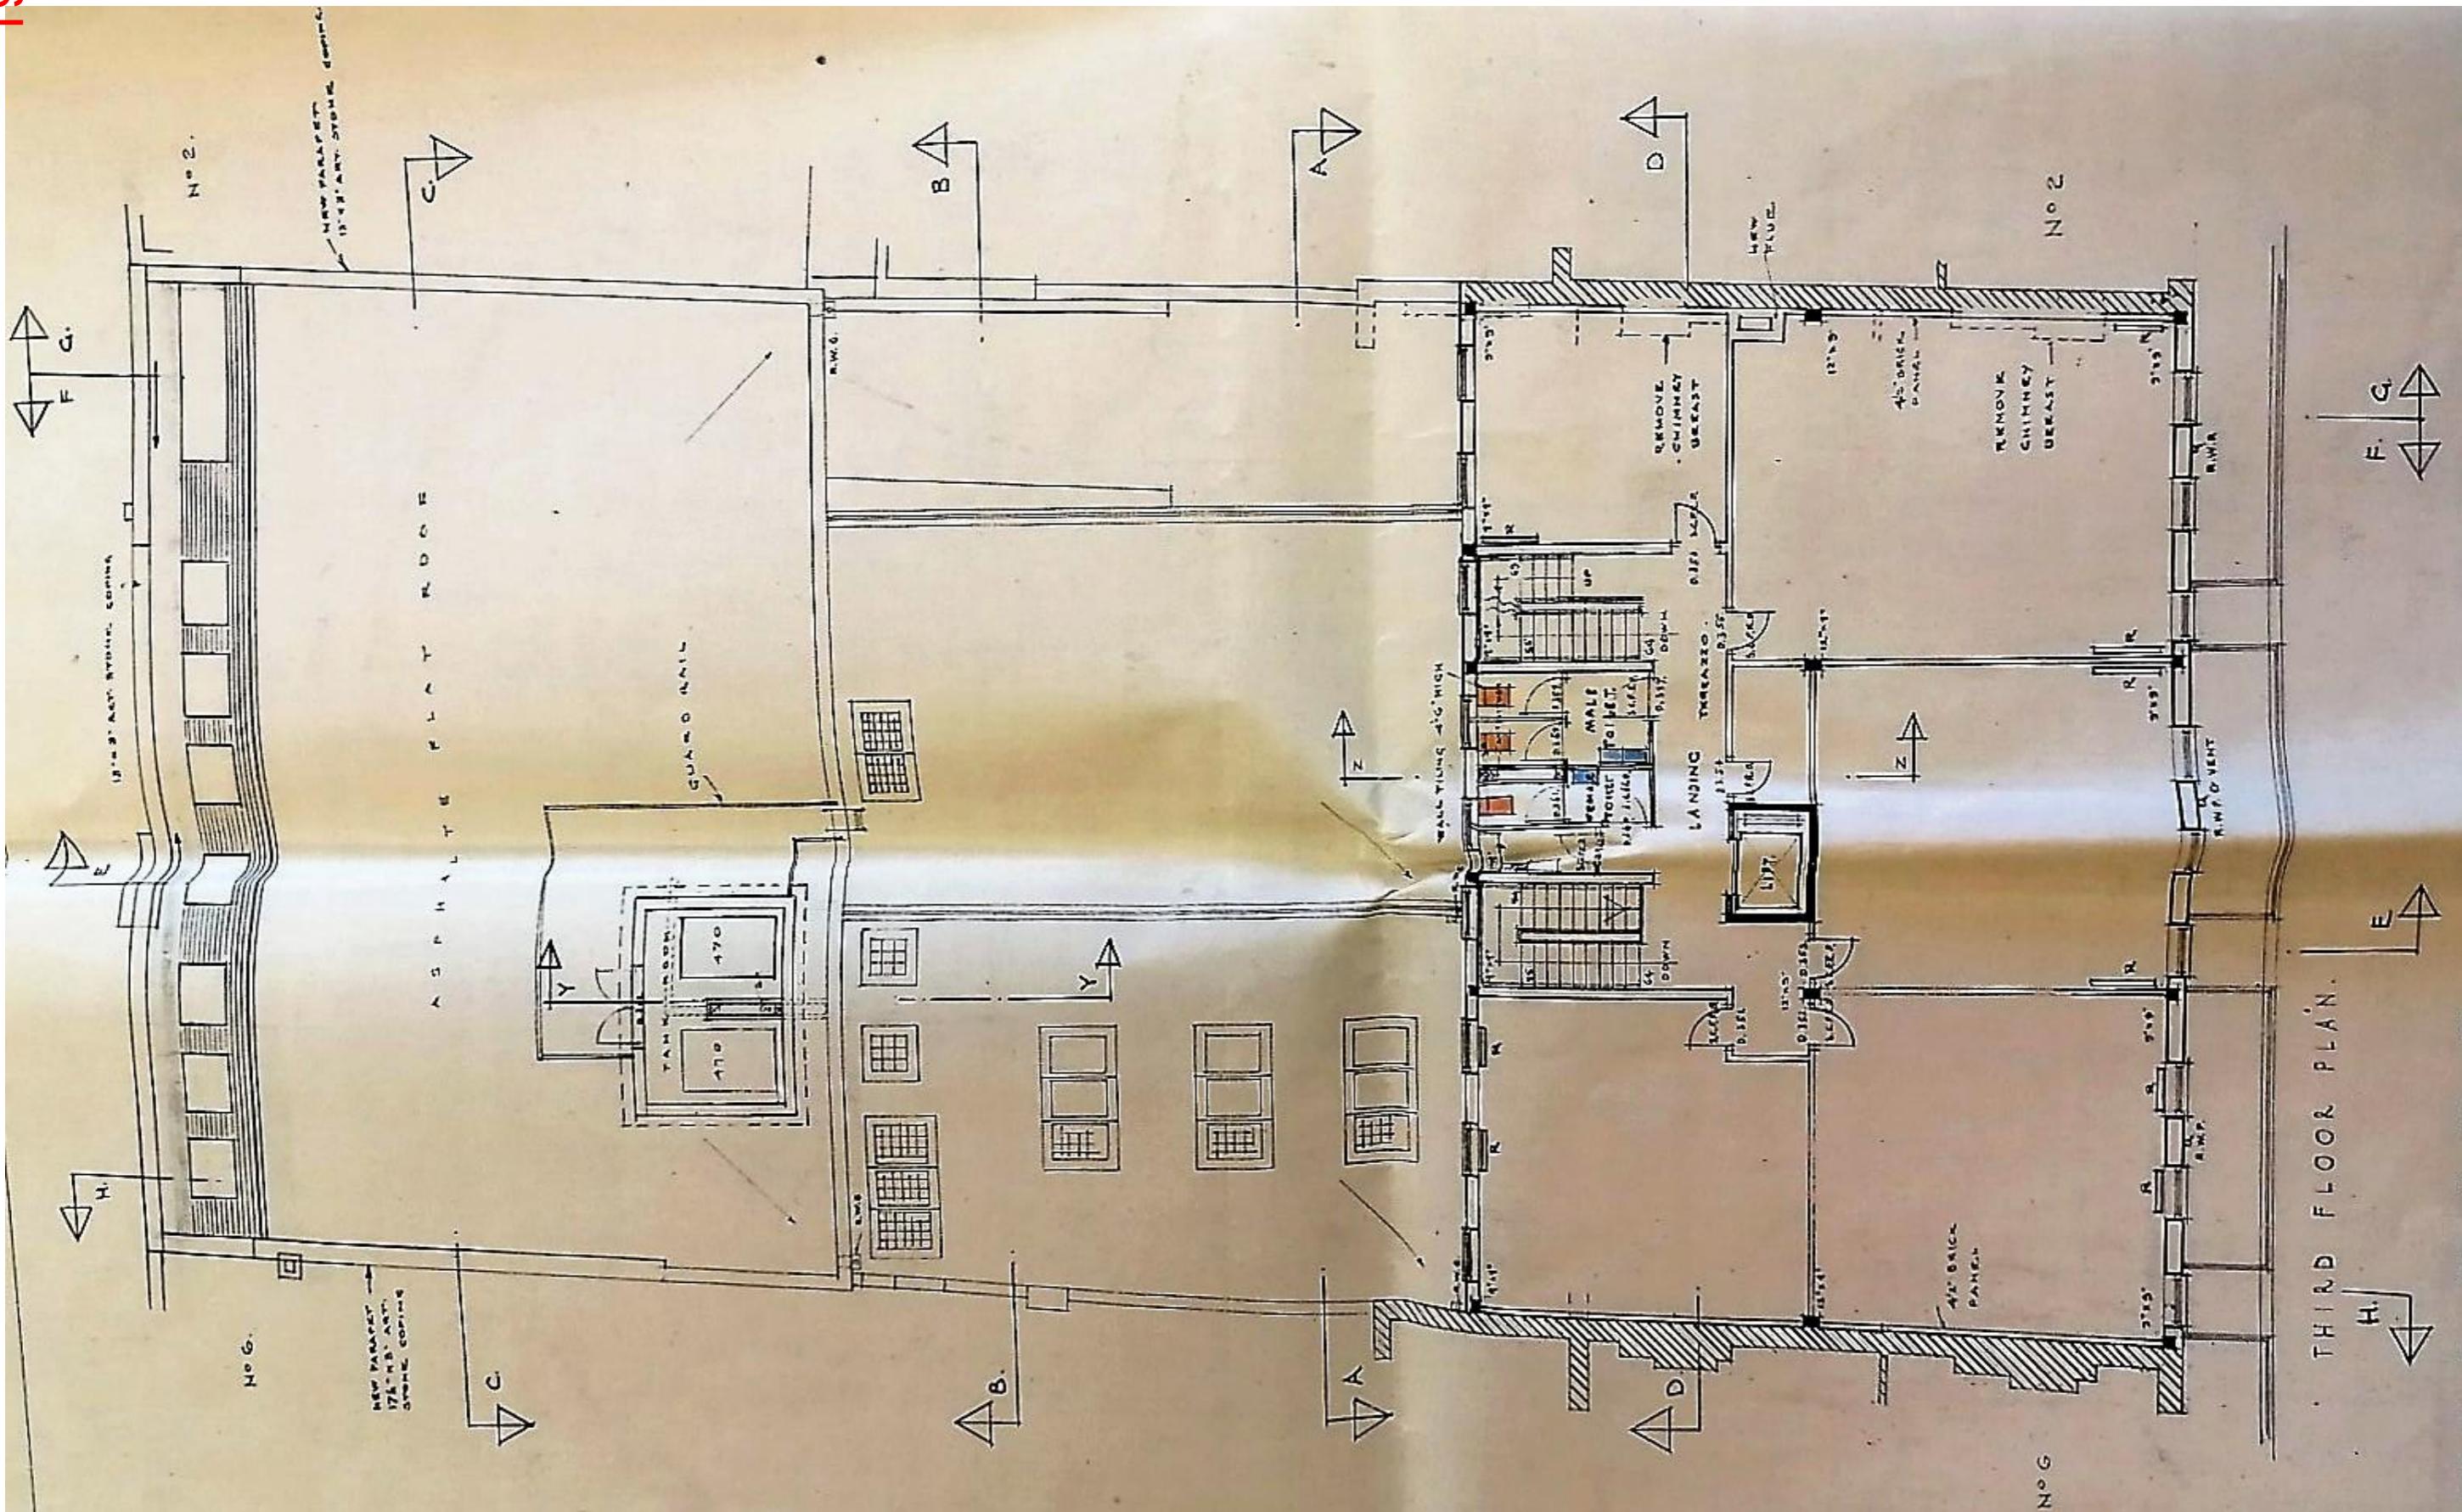


B U I L D I N G   3   4   A N D   5   B E D

1961?

E B U I L D I N G 3 4 A N D 5 B E D F C

**SECOND FLOOR PLAN.**

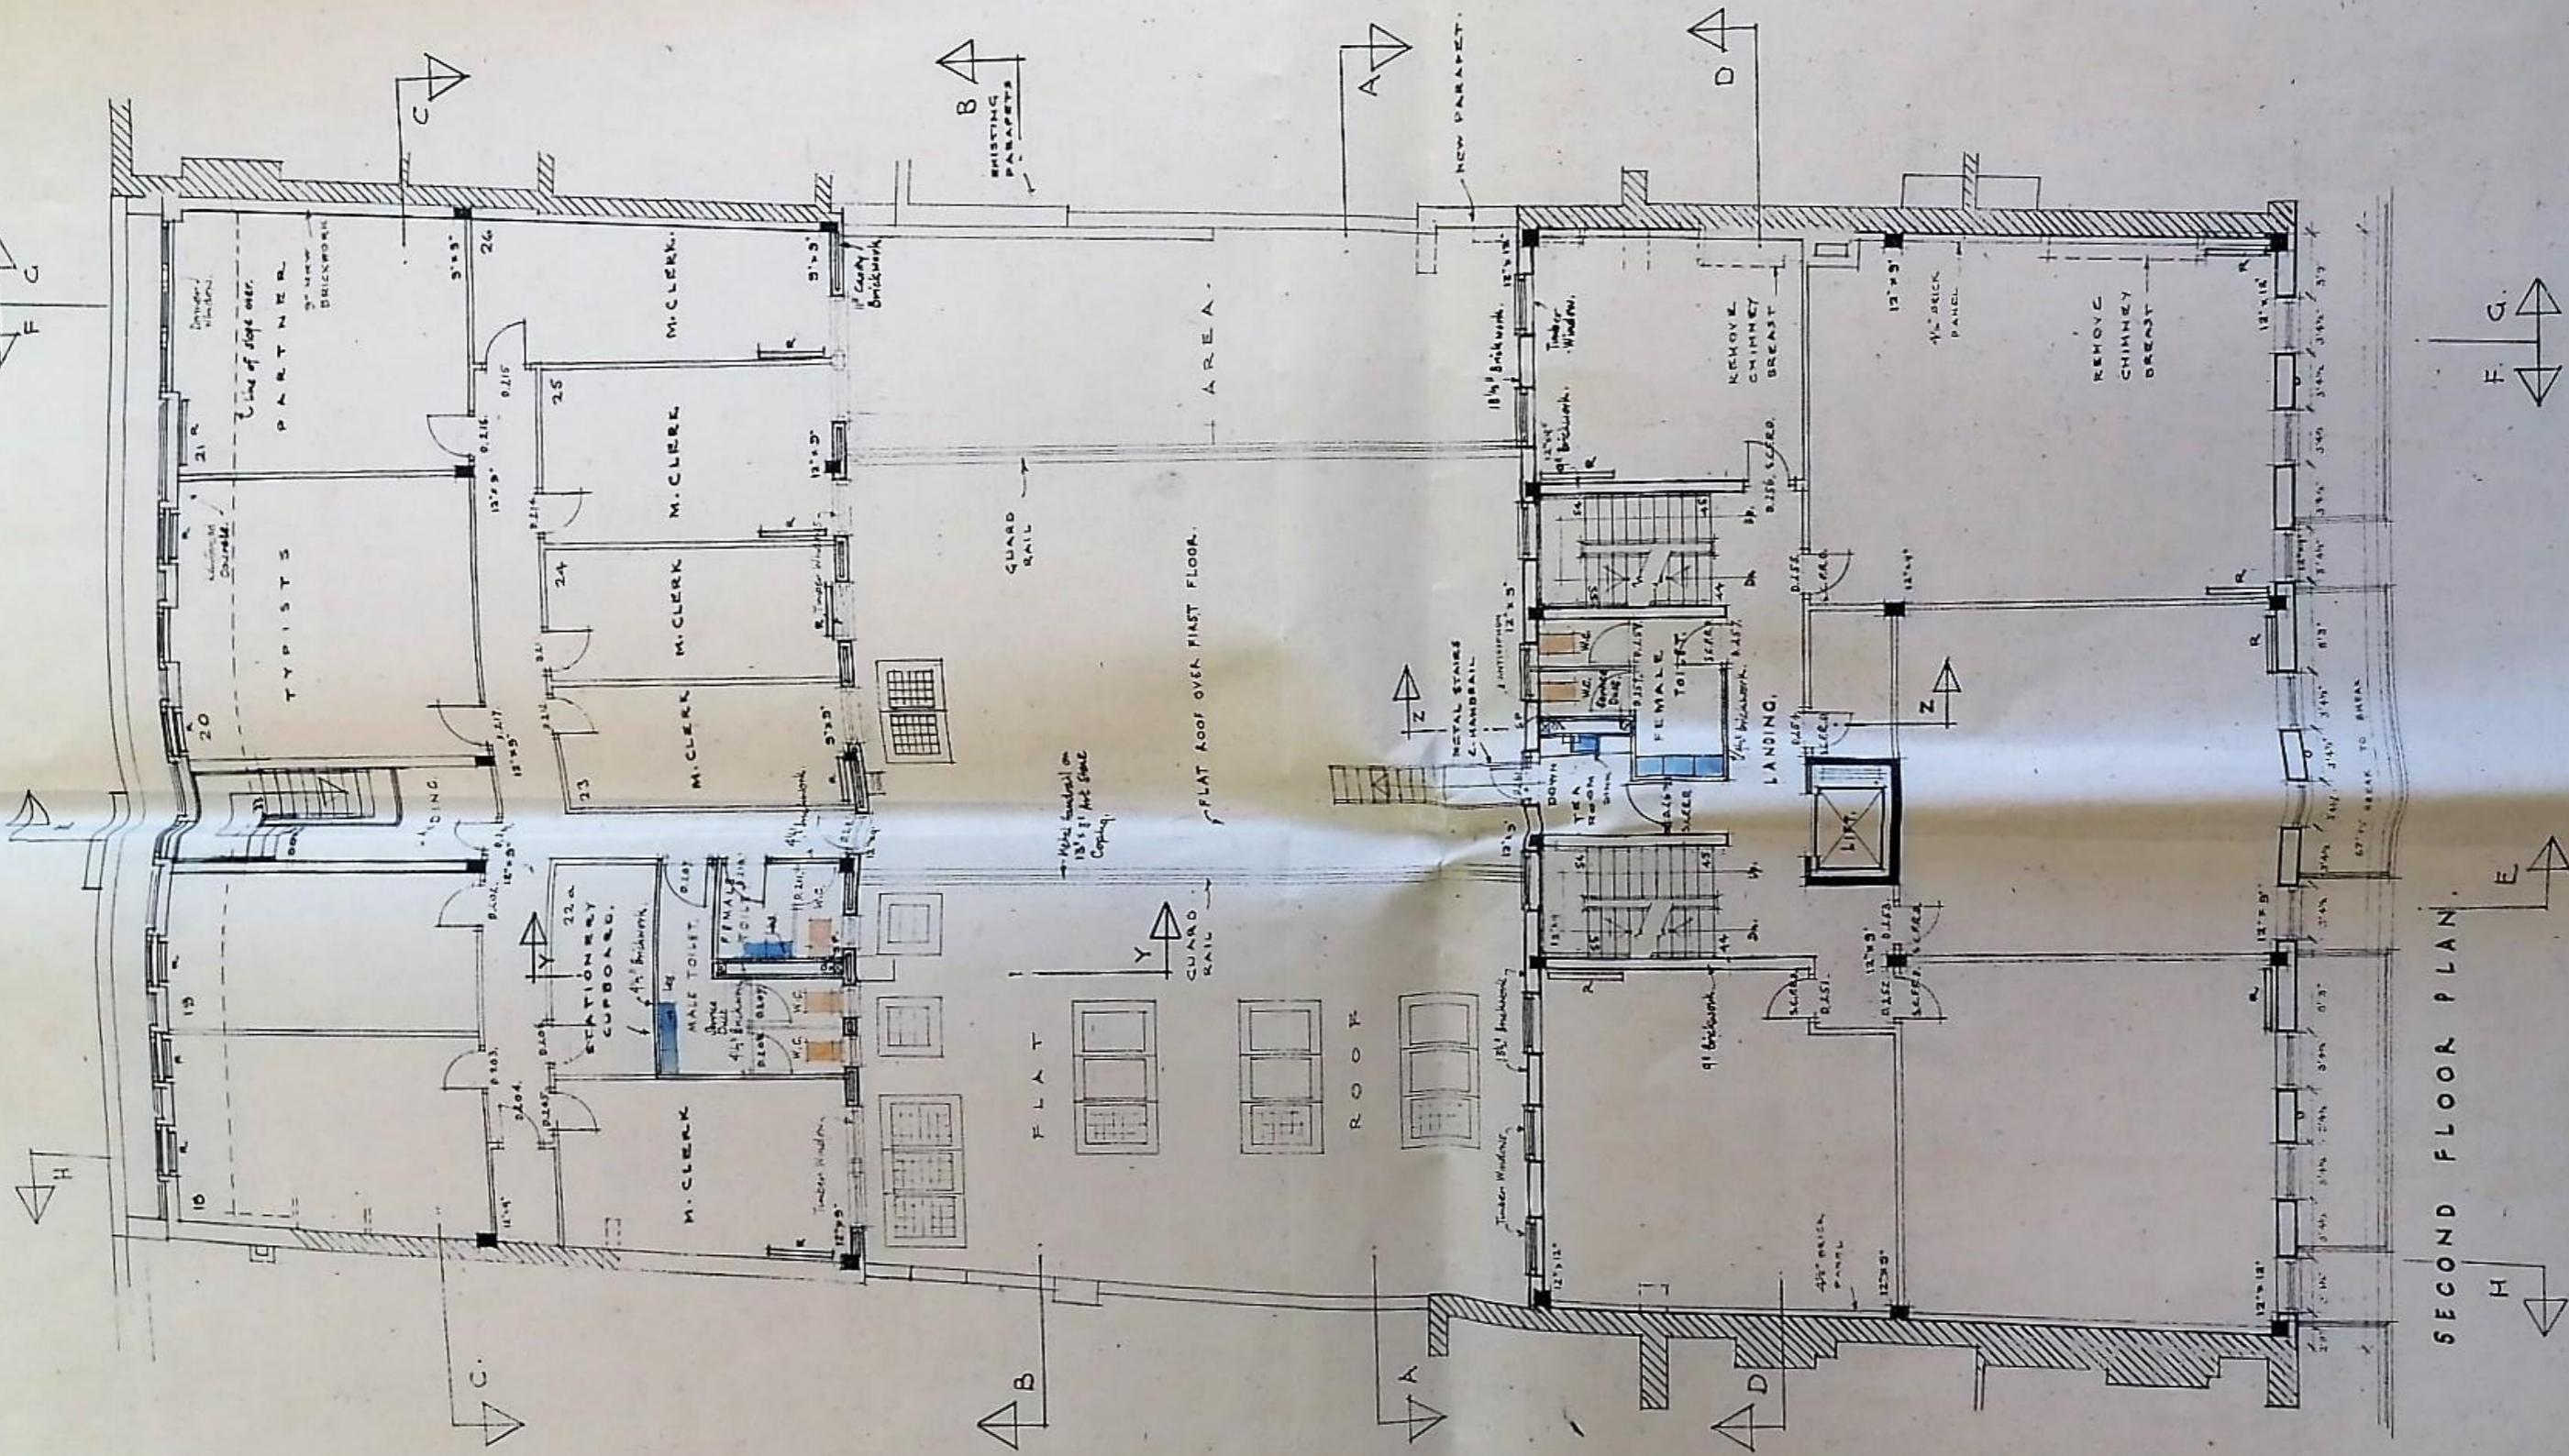

1961?

E B U I L D I N G C 3 4 A N D 5 B E D

FIRST FLOOR PLAN.

FIRST FLOOR PLAN.

9  
11

This detailed architectural floor plan illustrates the layout and construction specifications of a building. The plan includes several sections labeled A through Z:


- Section A:** Shows a staircase leading up to a room containing a male and female toilet, a wash basin, and a concrete trunk. Dimensions include 12' x 9' and 12' x 12'.
- Section B:** Shows a room with dimensions 12' x 12' and 12' x 9'. It contains a male and female toilet, a wash basin, and a concrete trunk. A note indicates "CONCRETE TRUNK AS PERMITTED".
- Section C:** Shows a room with dimensions 12' x 12' and 12' x 9'. It contains a male and female toilet, a wash basin, and a concrete trunk. A note indicates "CONCRETE TRUNK AS PERMITTED".
- Section D:** Shows a room with dimensions 12' x 12' and 12' x 9'. It contains a male and female toilet, a wash basin, and a concrete trunk. A note indicates "CONCRETE TRUNK AS PERMITTED".
The plan also includes various rooms labeled with letters such as A, B, C, D, E, F, G, H, I, J, K, L, M, N, O, P, Q, R, S, T, U, V, W, X, Y, and Z, along with specific areas like the LIBRARY, TYPISTS, and PARTNER offices. Construction details include brick panels, wood block flooring, suspended ceiling, and chimney stacks. Various dimensions and notes are provided throughout the plan, such as "NEW ST. BRICKS", "REMOVES CHIMNEY", and "BREAK TO BREAK".




## **REBUILDING 34 AND 3 BEFOR**

1961

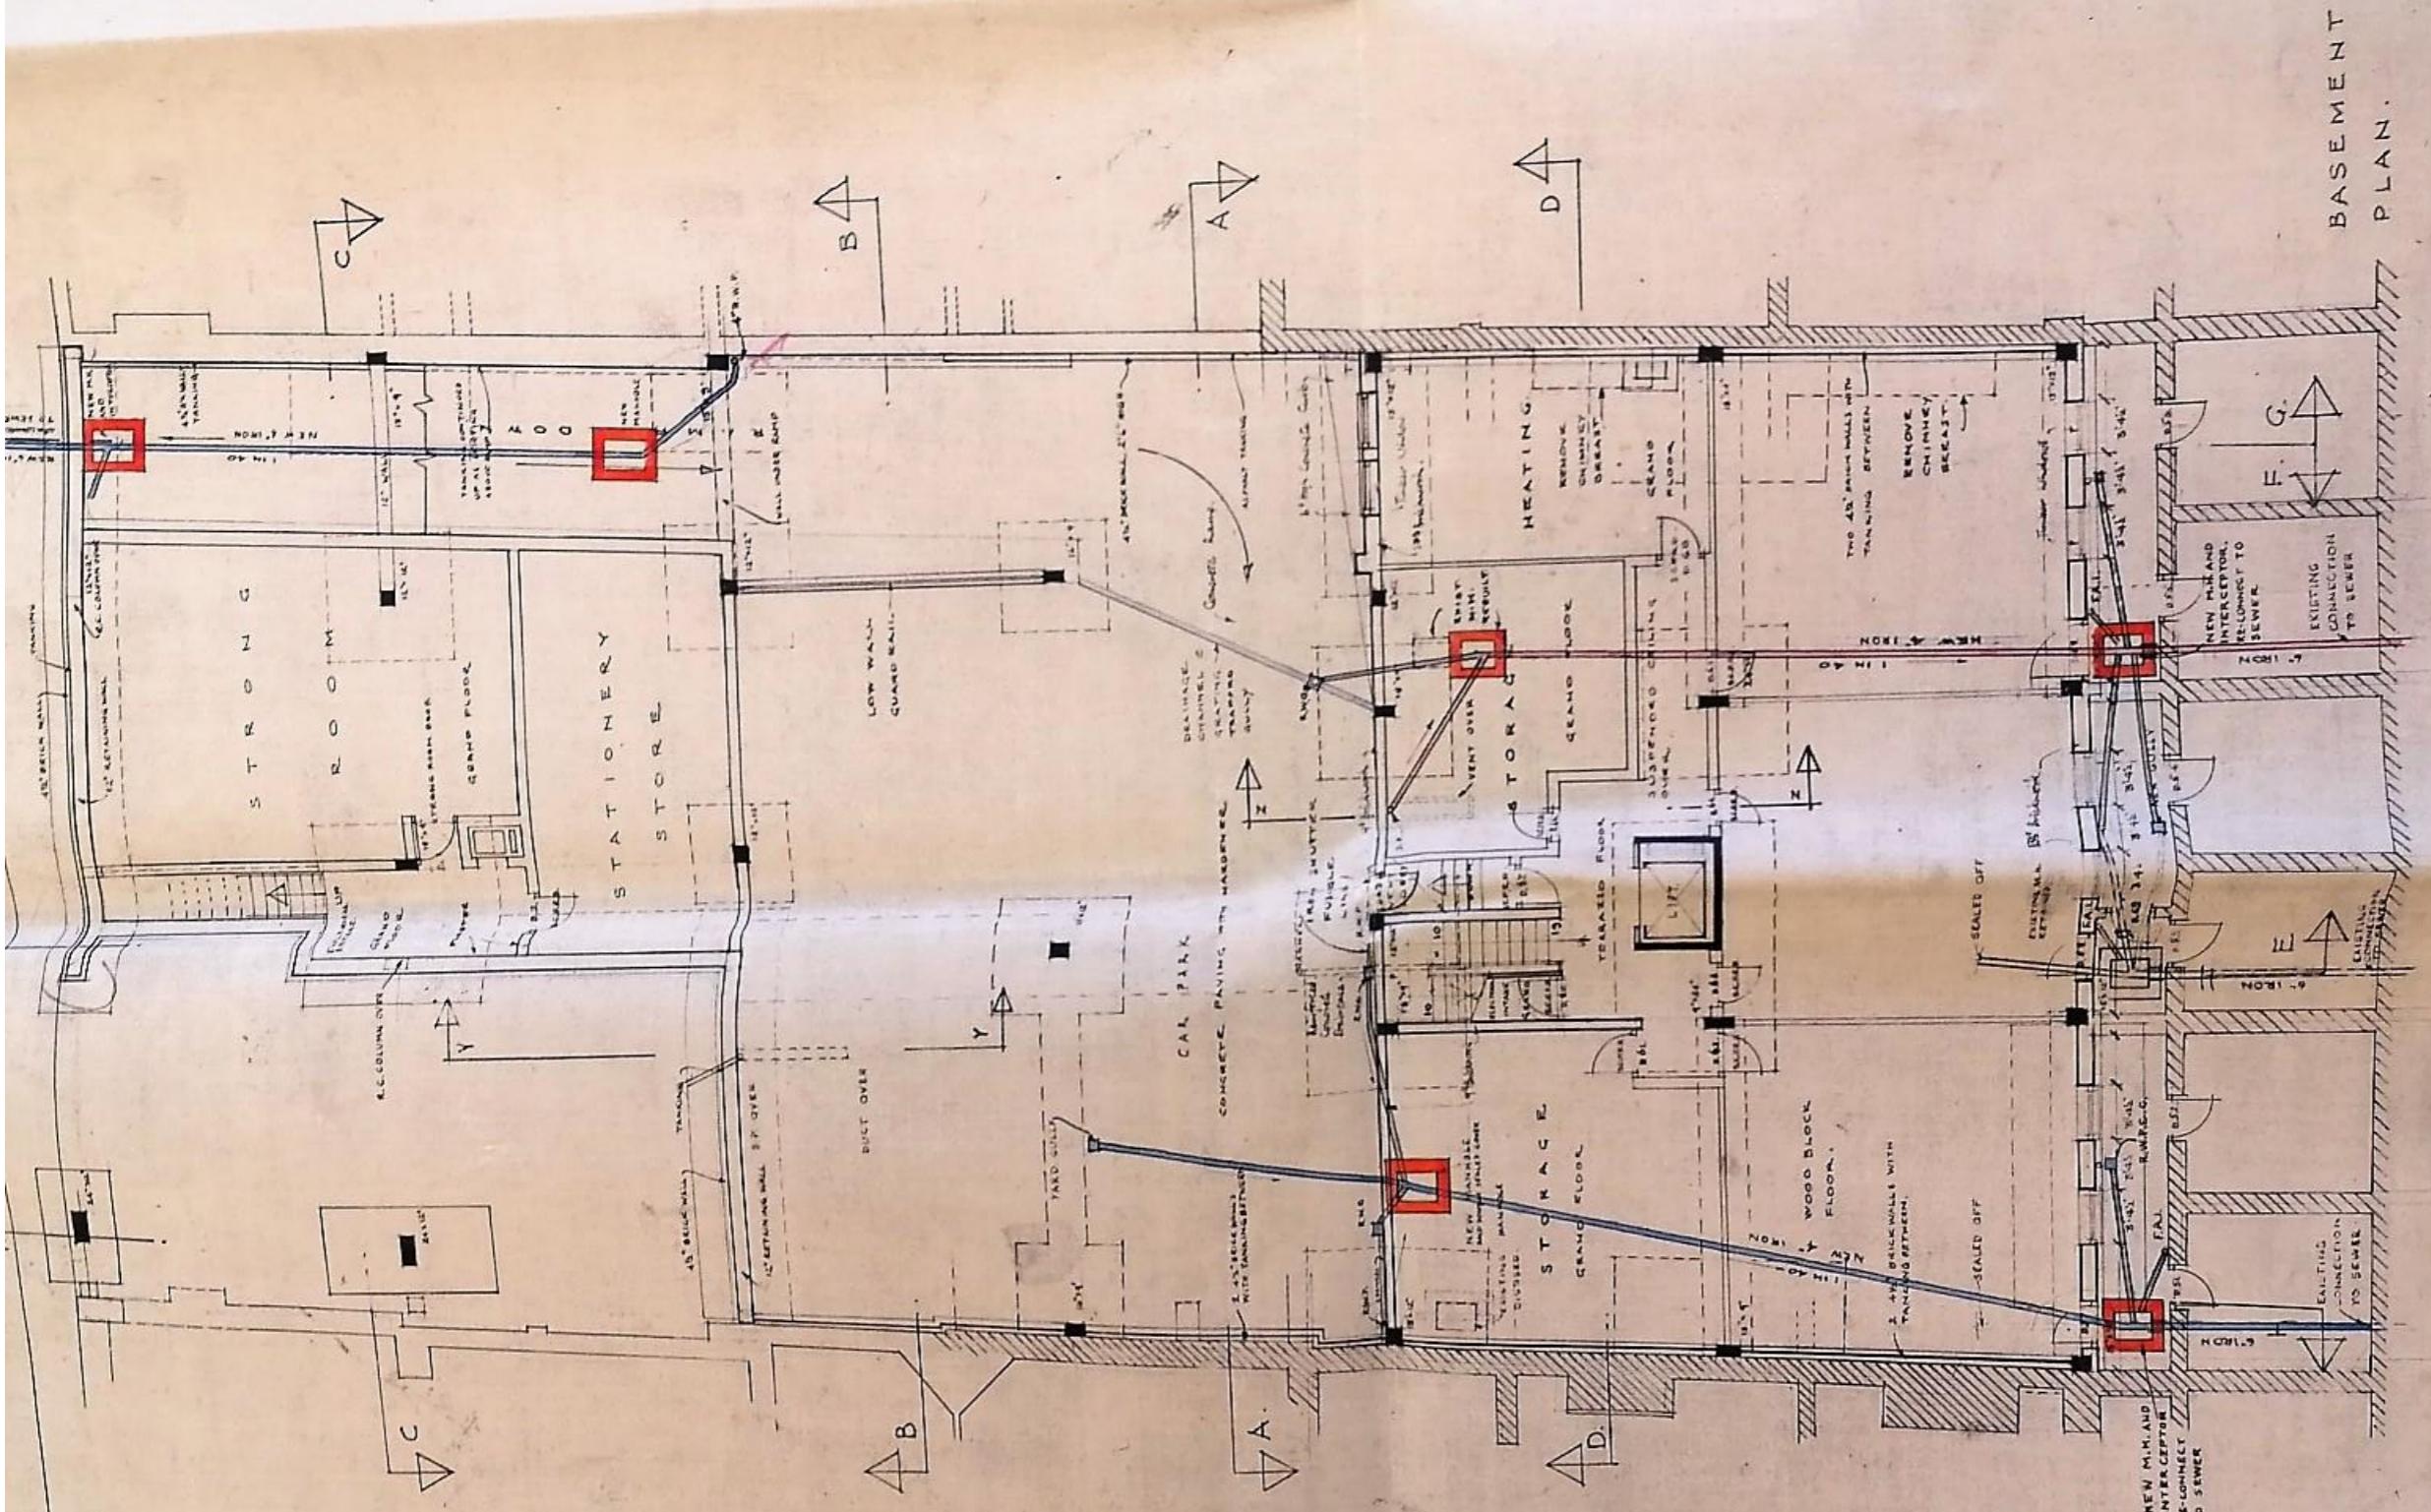

1961

## CROSS SECTION THROUGH JOCKEY'S

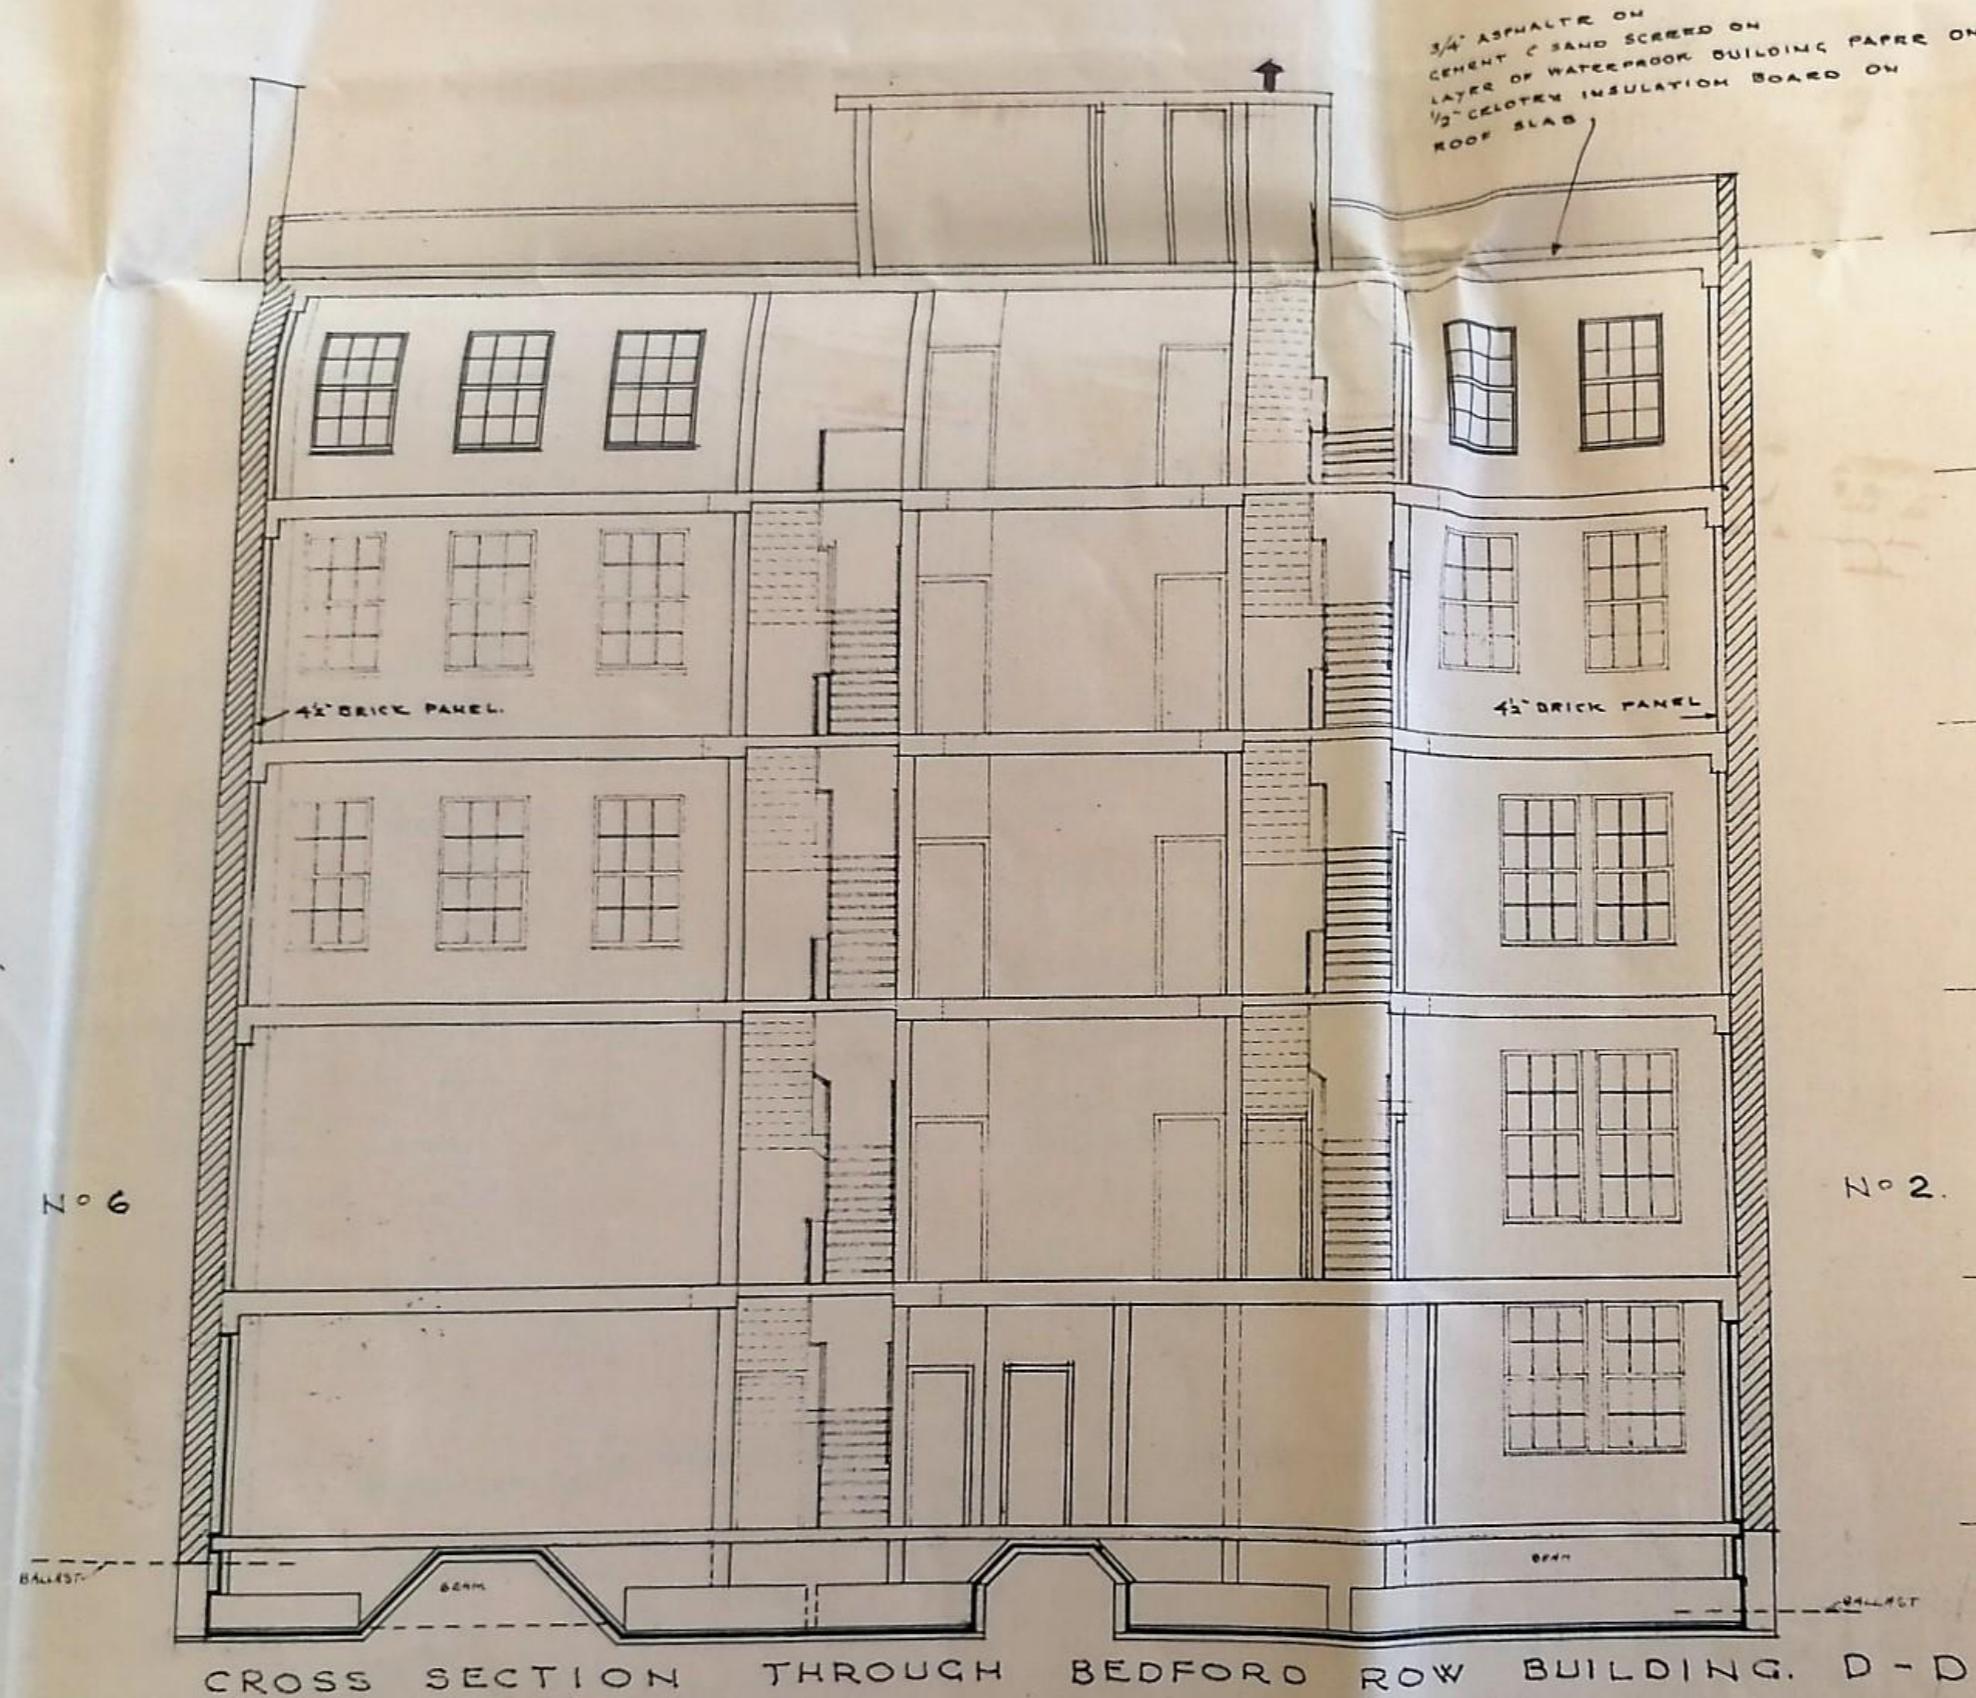

ROOF

THIRD FLOOR

SECOND FLOOR

FIRST FLOOR

GROUND FLOOR

BASEMENT

SCALE 1 INCH TO 8 FEET  
MONTAGU EVANS & SON  
AWDRY HOUSE II KINGSWAY  
LONDON W.C.2

HOLBORN  
PUBLIC HEALTH DEPT.  
30 SEP 1961  
REG. NO. ....  
ACAD. ....

D R D R O W


L O N D O N

W.C.1.


Dwg. No. 852/11 A

JULY 1961


1961

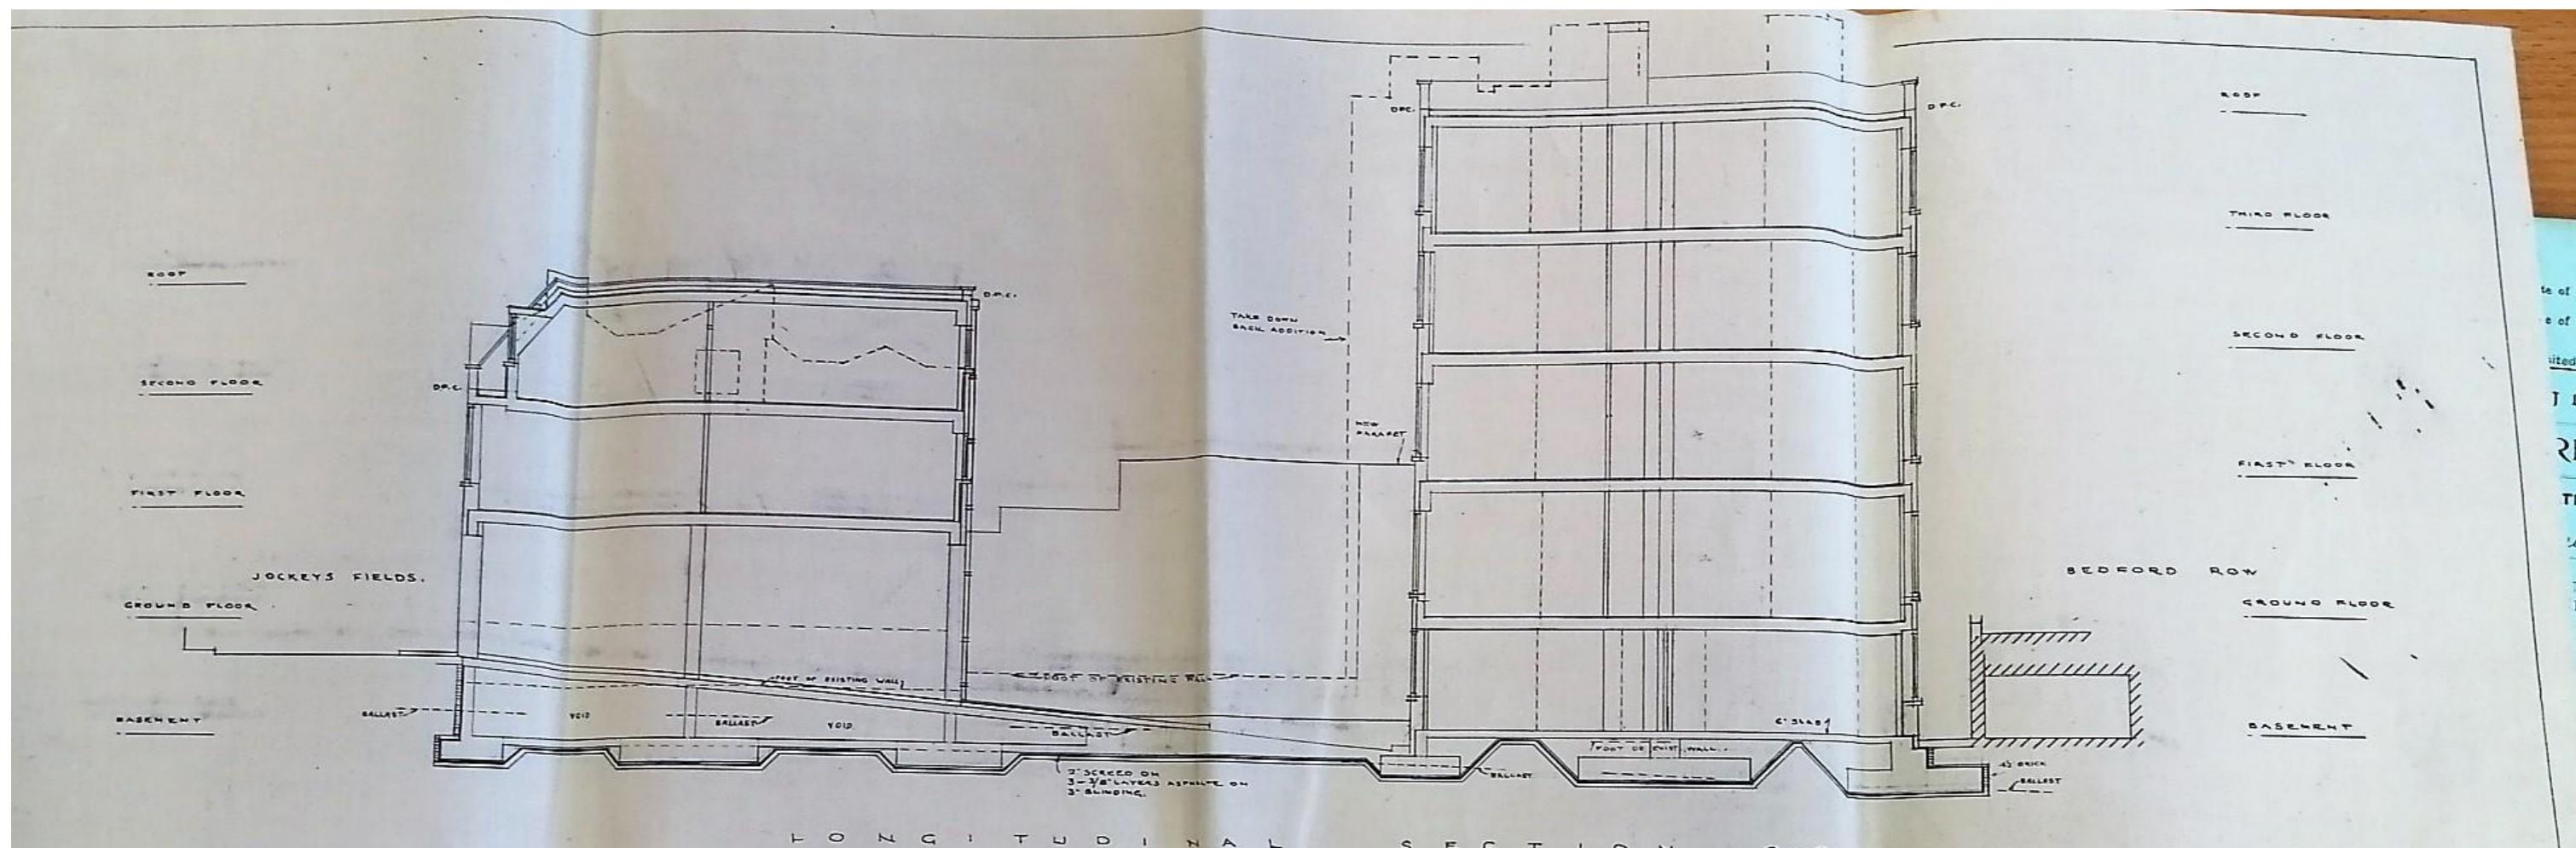


2 0 - 4 C E S 5 A N - D T - U Z O

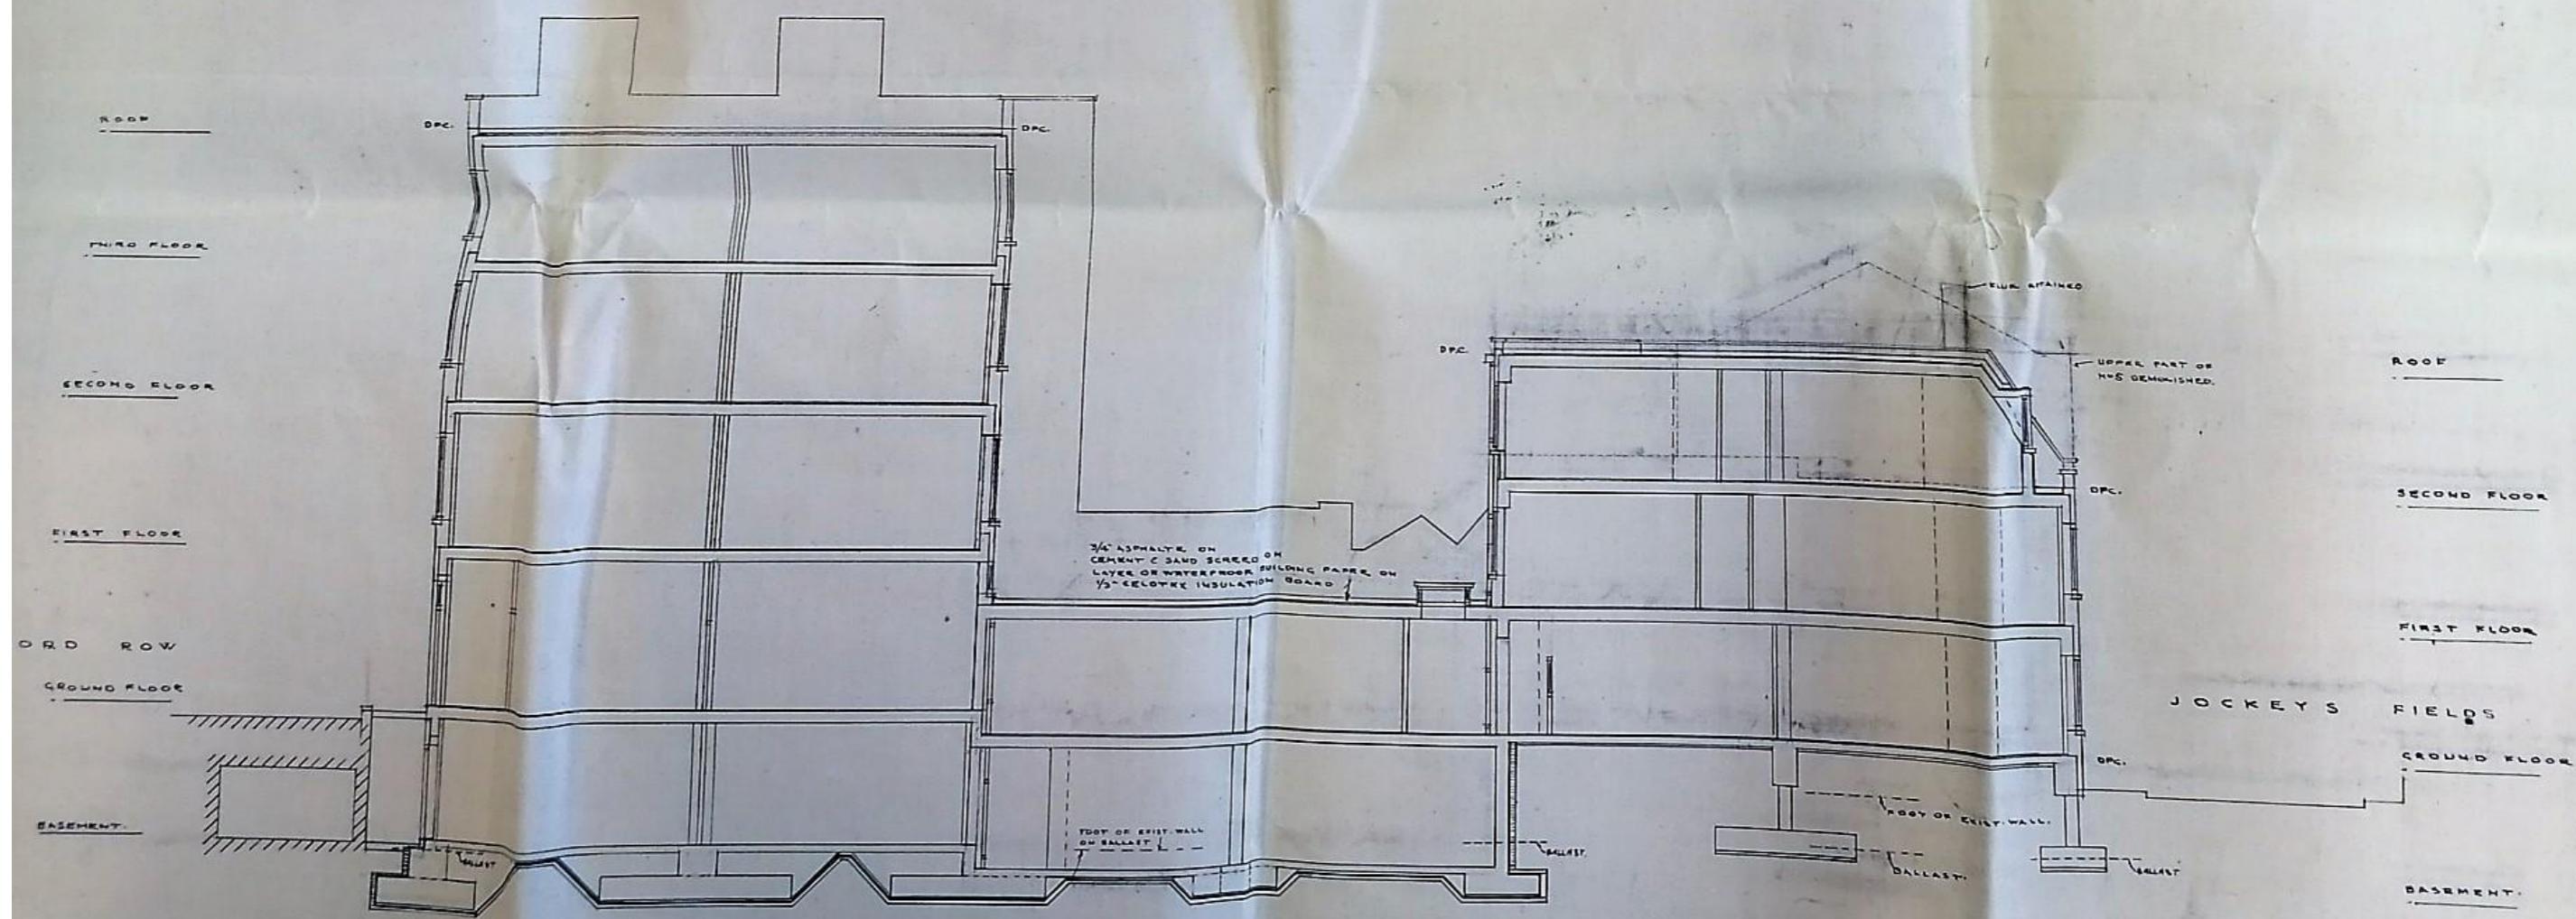

1961

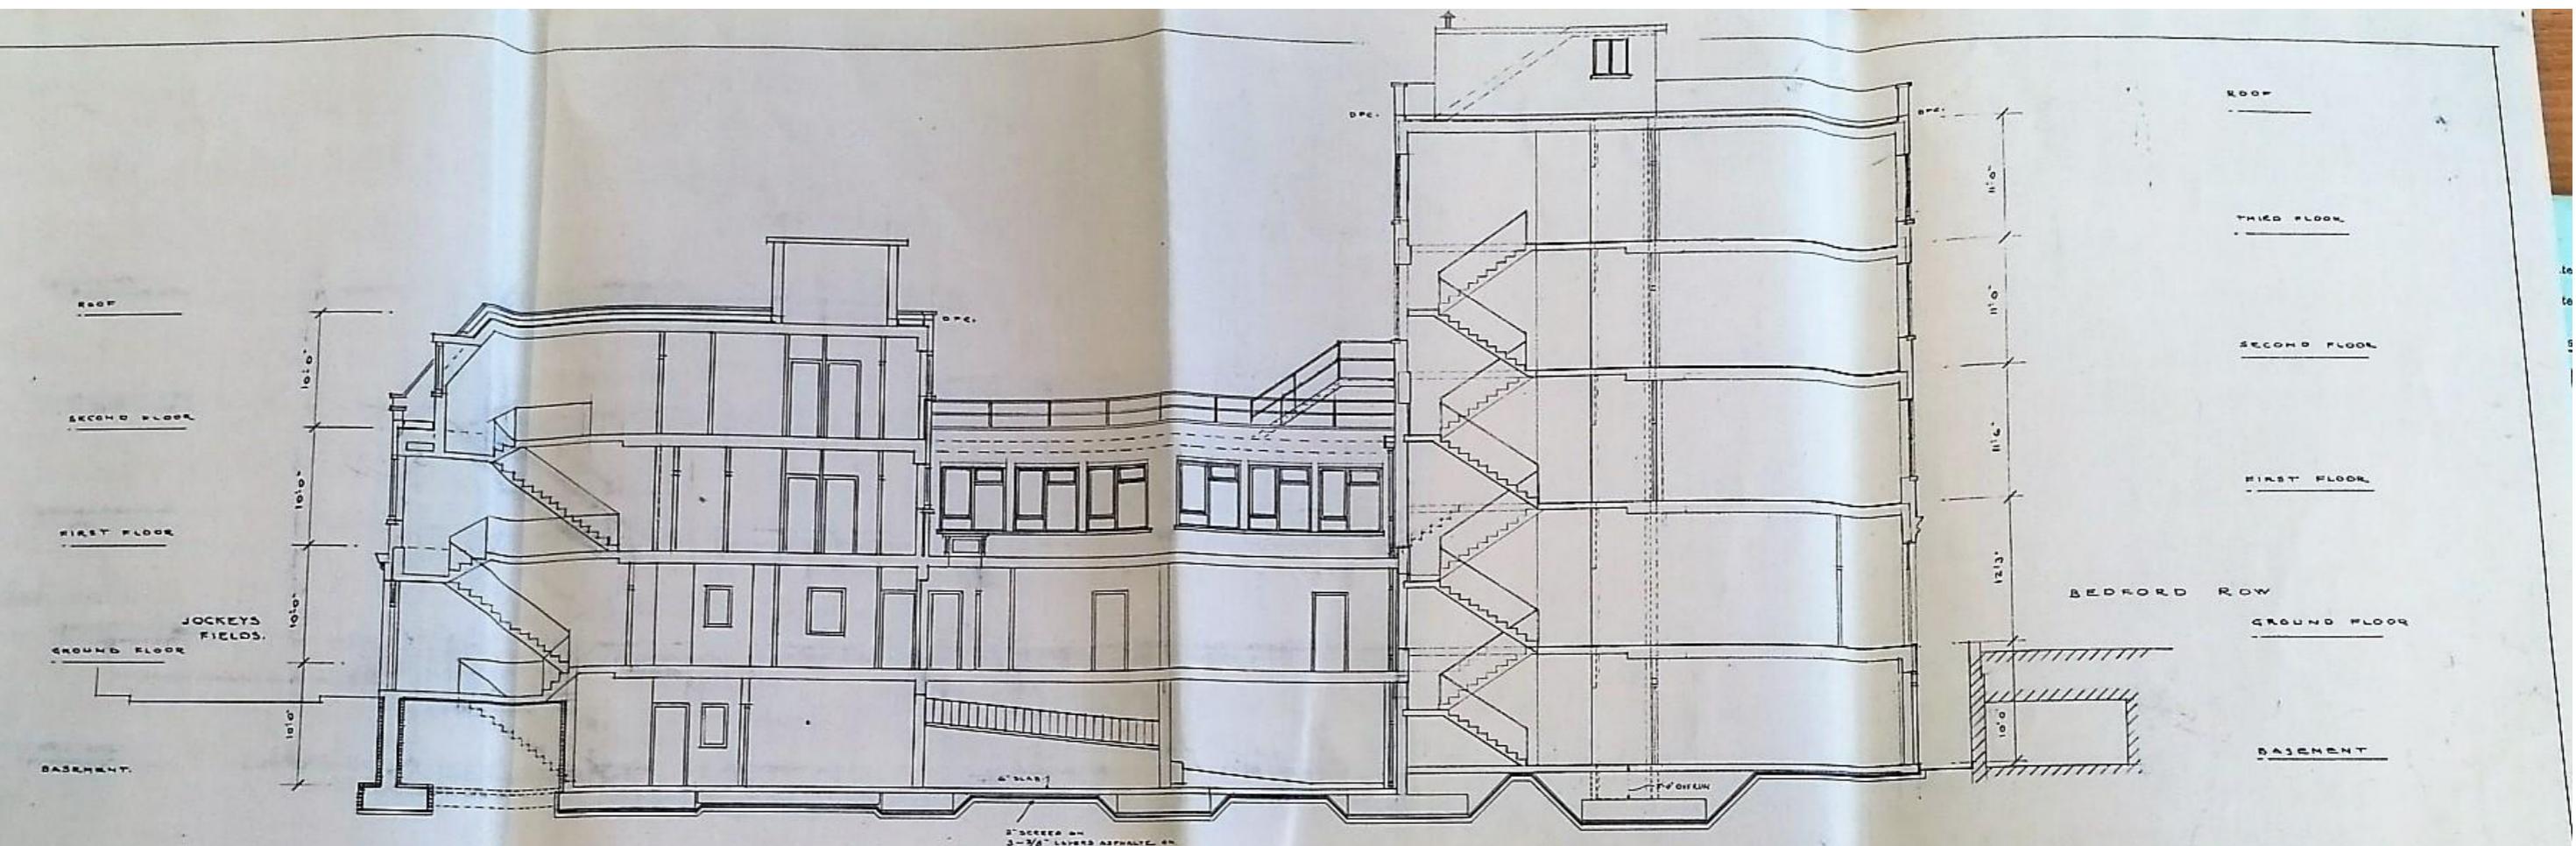

LONGITUDINAL SECTION E-E

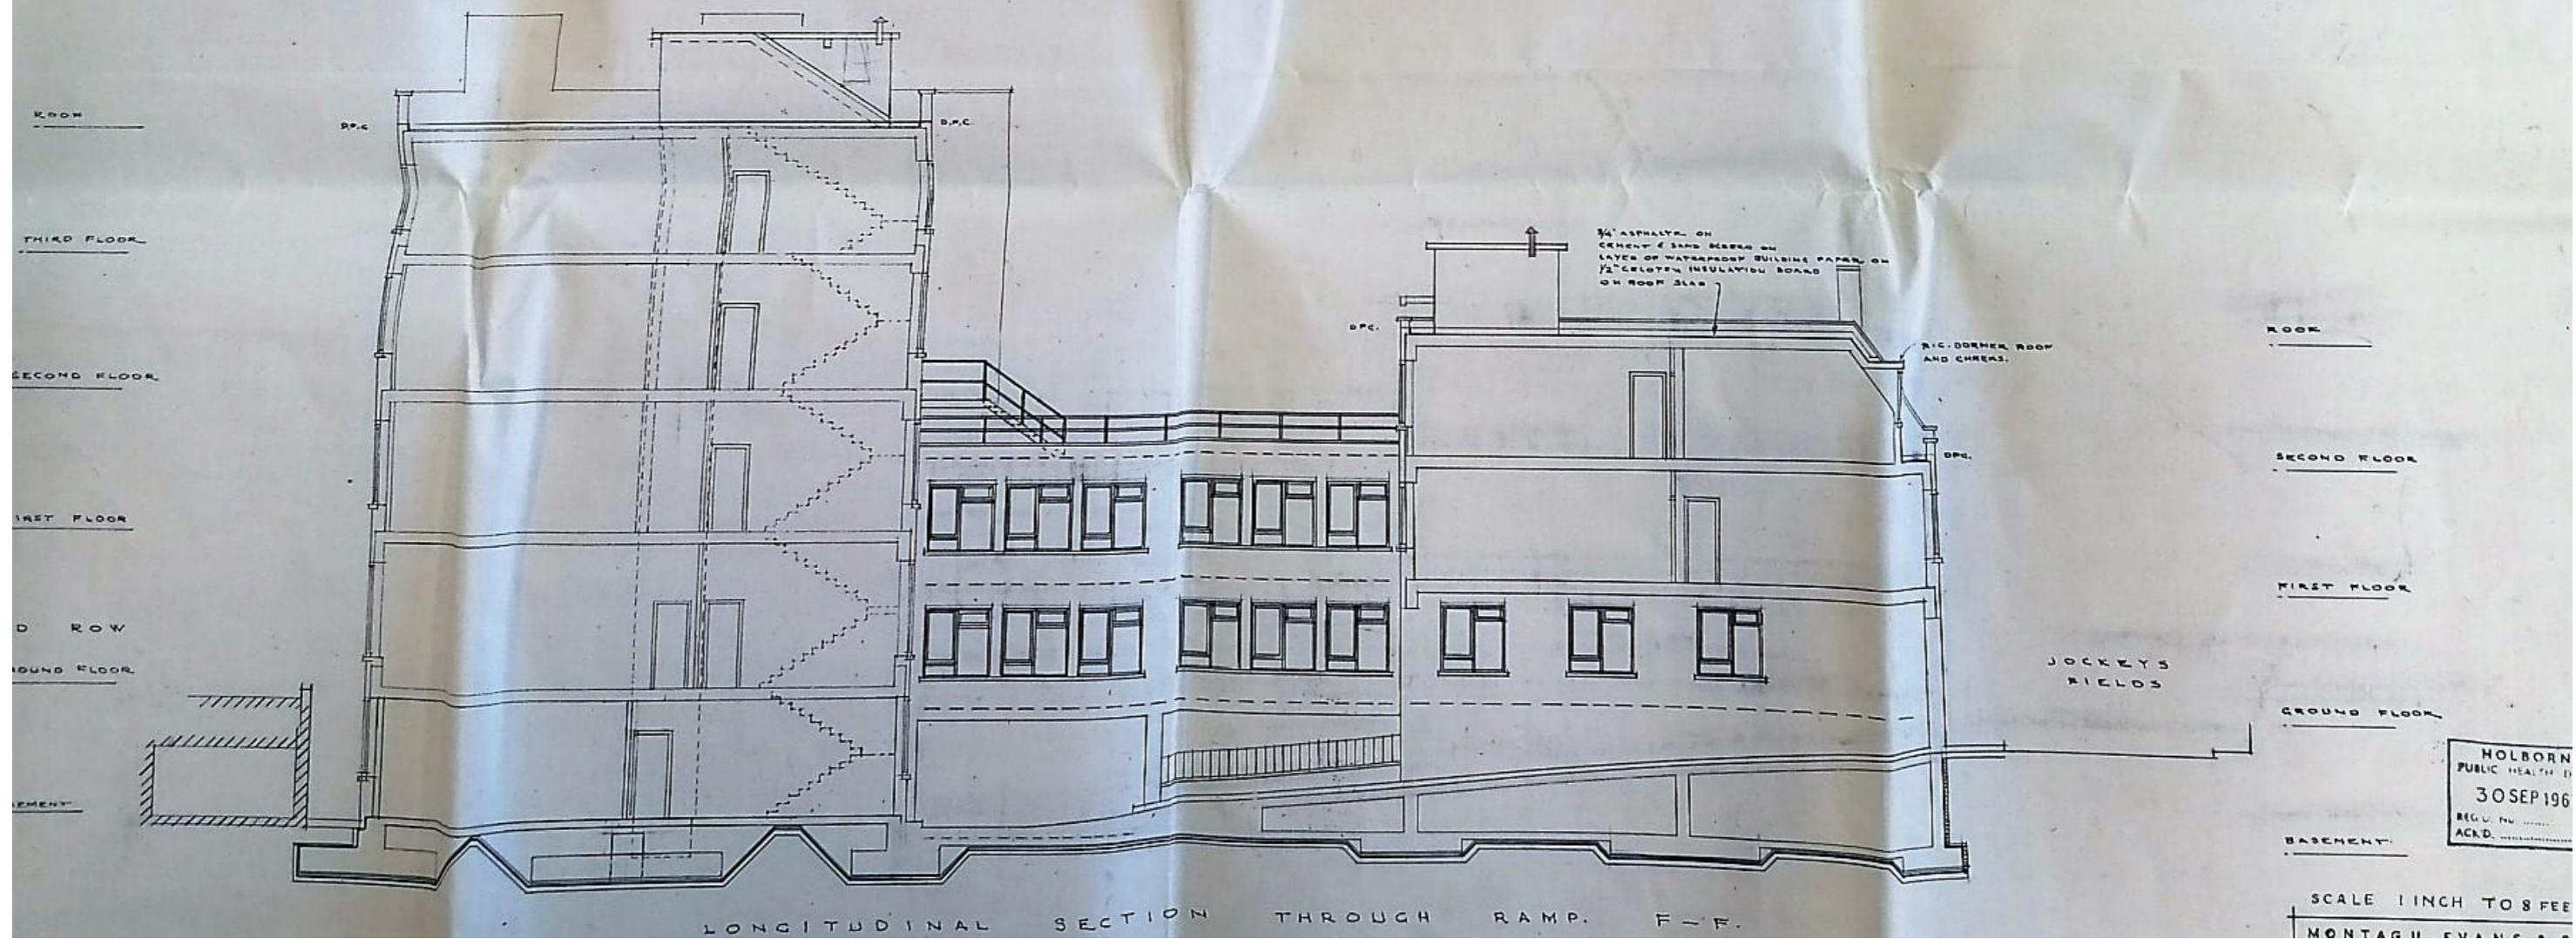


LONGITUDINAL SECTION THROUGH RAMP. F-F.


HOLBORN  
PUBLIC HEALTH DEPT.  
30 SEP 1966  
REG. NO. ....  
ACK'D. ....

SCALE 1 INCH TO 8 FEET  
MONTAGUE EVANS LTD.

1949

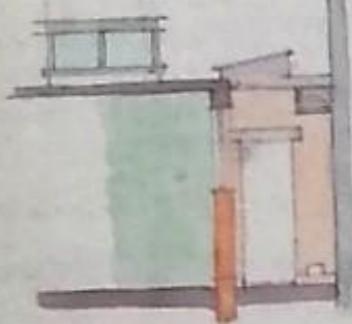


ELEVATION OF  
WC WALL IN  
AREA.

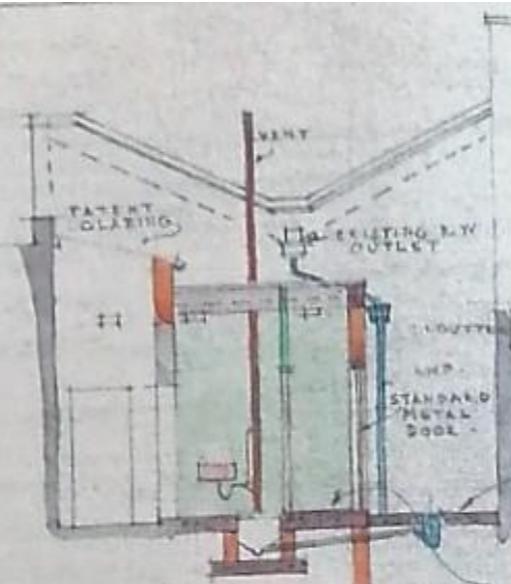


SECTION E-F.

NOTE. LEVEL OF NEW  
AREA TO BE 2 TO 3' ABOVE  
LEVEL OF OLD AREA TO  
ALLOW FOR SUFFICIENT  
FALL FROM GULLY TO  
NEW MANHOLE.



LEVEL OF LAVATORY  
TO BE 2' ABOVE AREA.

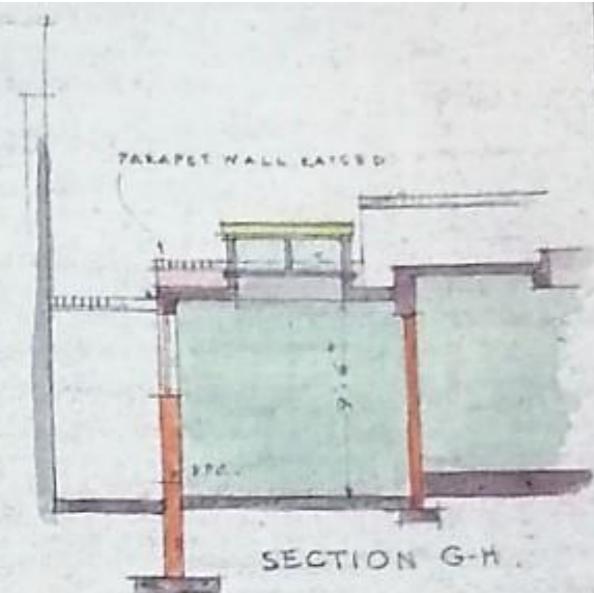


SECTION G-H.

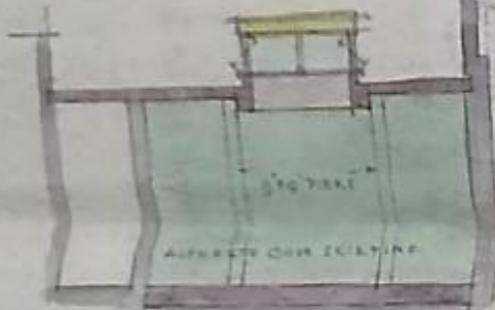

SECTION A-B.

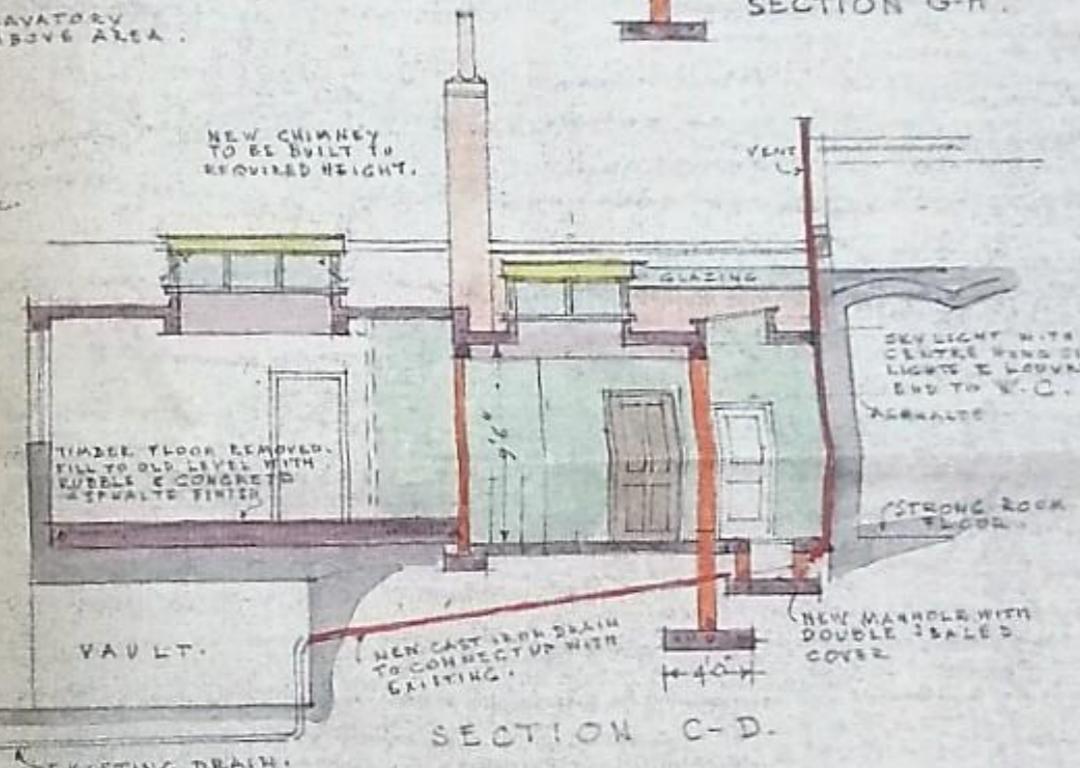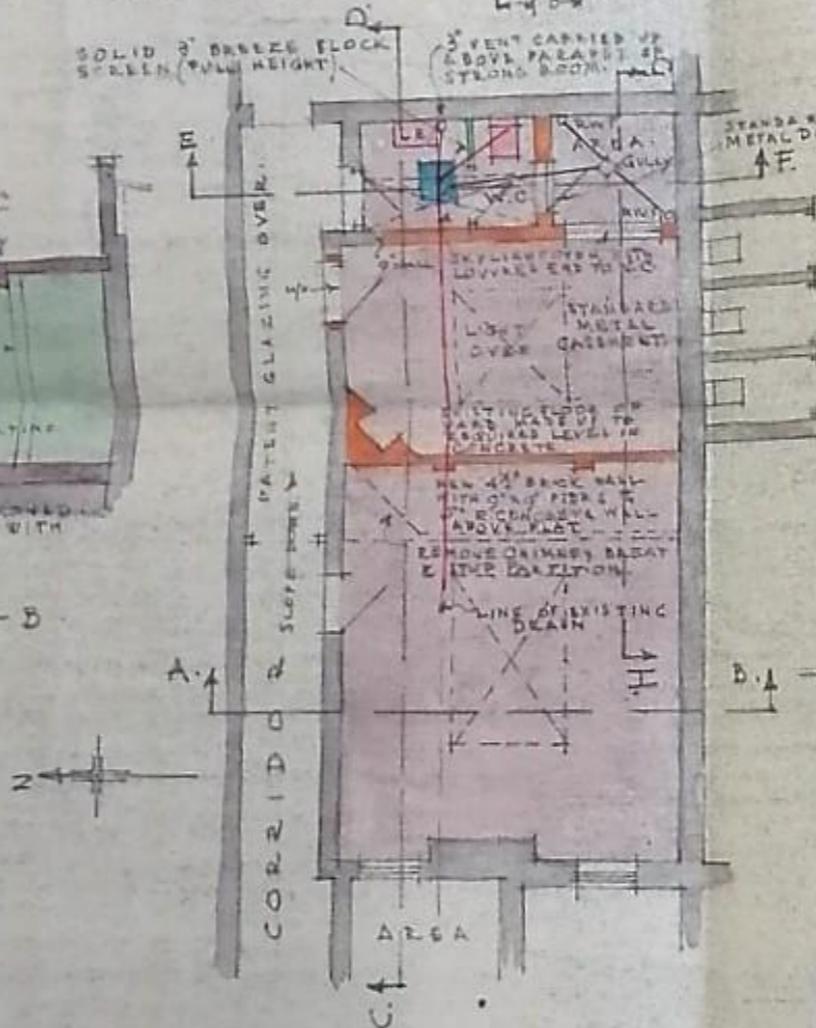

SECTION C-D.

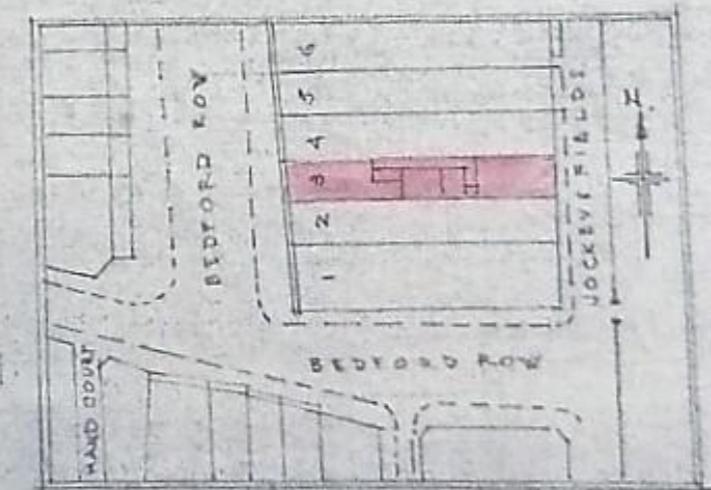

BLOCK PLAN.

N° 3 BEDFORD ROW. HOLBORN. W.C.I.  
REVISED DRAWING OF RE-BUILDING.  
OF OFFICE & LAVATORY.

SCALE - EIGHT FEET TO ONE INCH.


DRAWING NO 546.  
TANVARY 19<sup>th</sup> 1949. REVISED FEB 2<sup>nd</sup> 1949.


LADDER, BADDELL & CROXTON  
ARCHITECTS & SURVEYORS,  
36 LAMBS CONDUIT, ST. HOLBORN, W.C.I.

1964


## NOTES

- A. 17/63 FOUNDATIONS ADDED  
B. 21/8/63. RADIATORS ADDED  
C. VENT TRUNKS ADDED.  
D 7/2/64 DRAINAGE AMENDED.  
E ALTERATIONS TO BOILER.

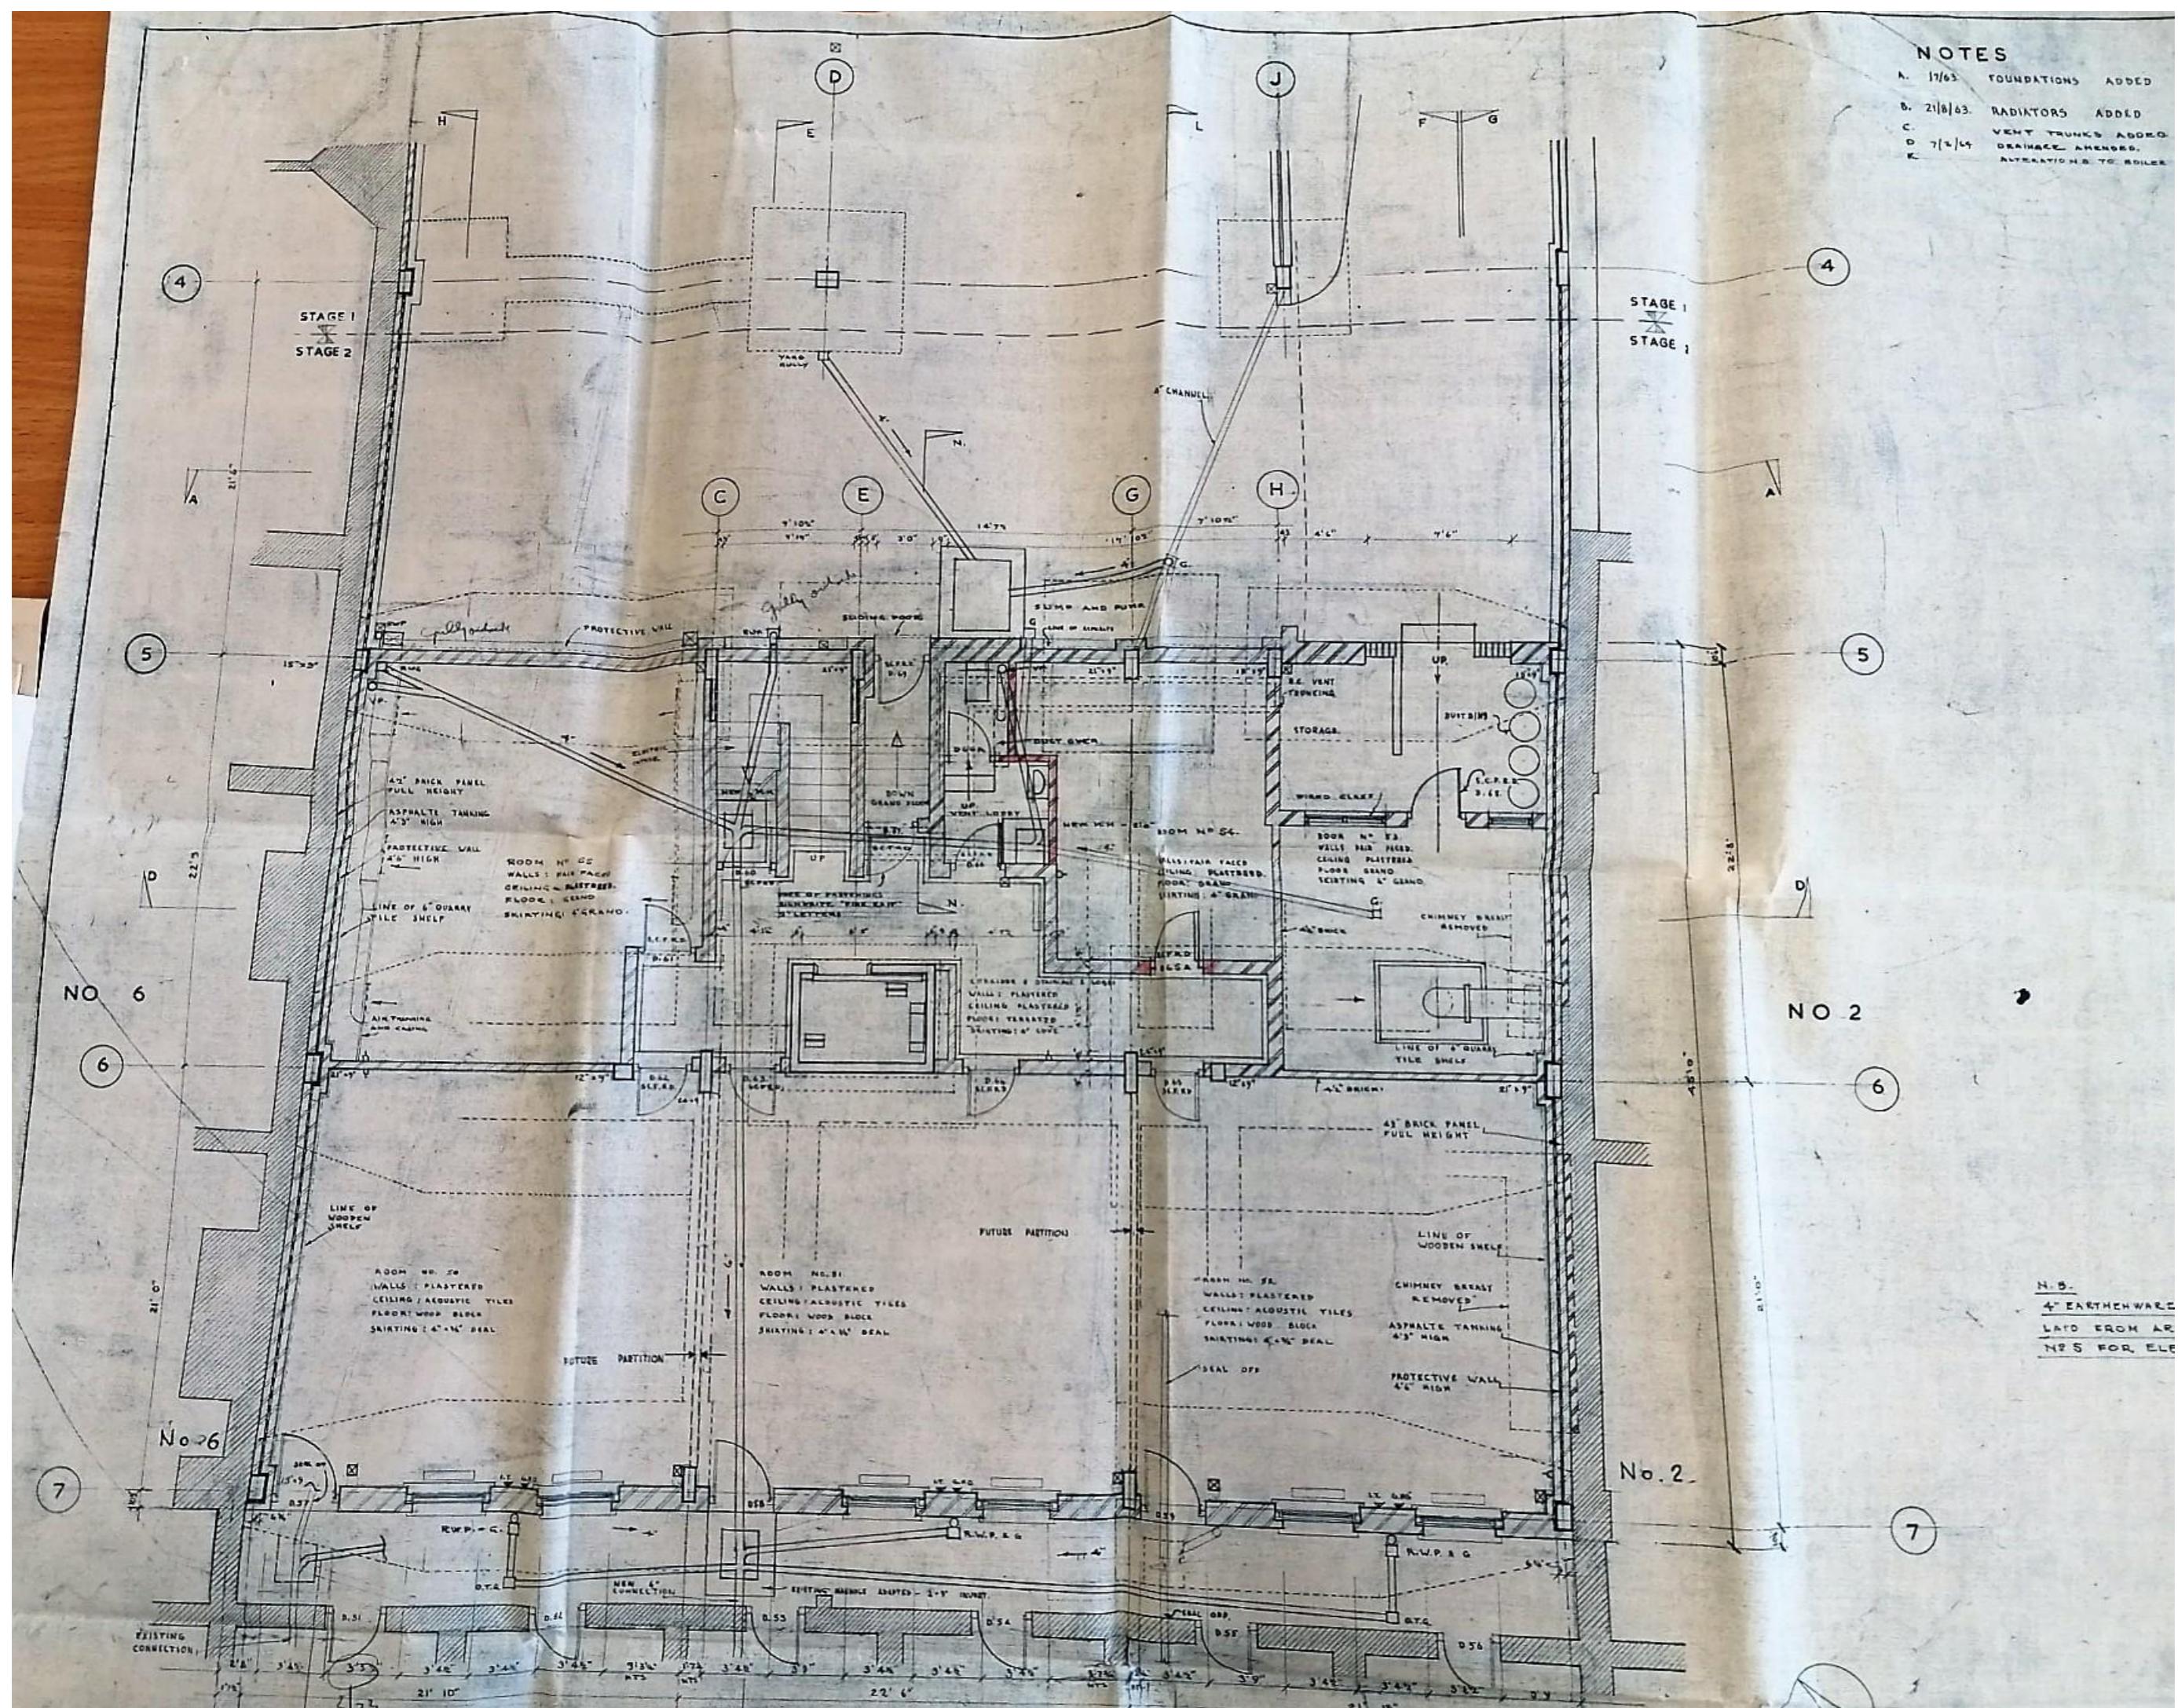

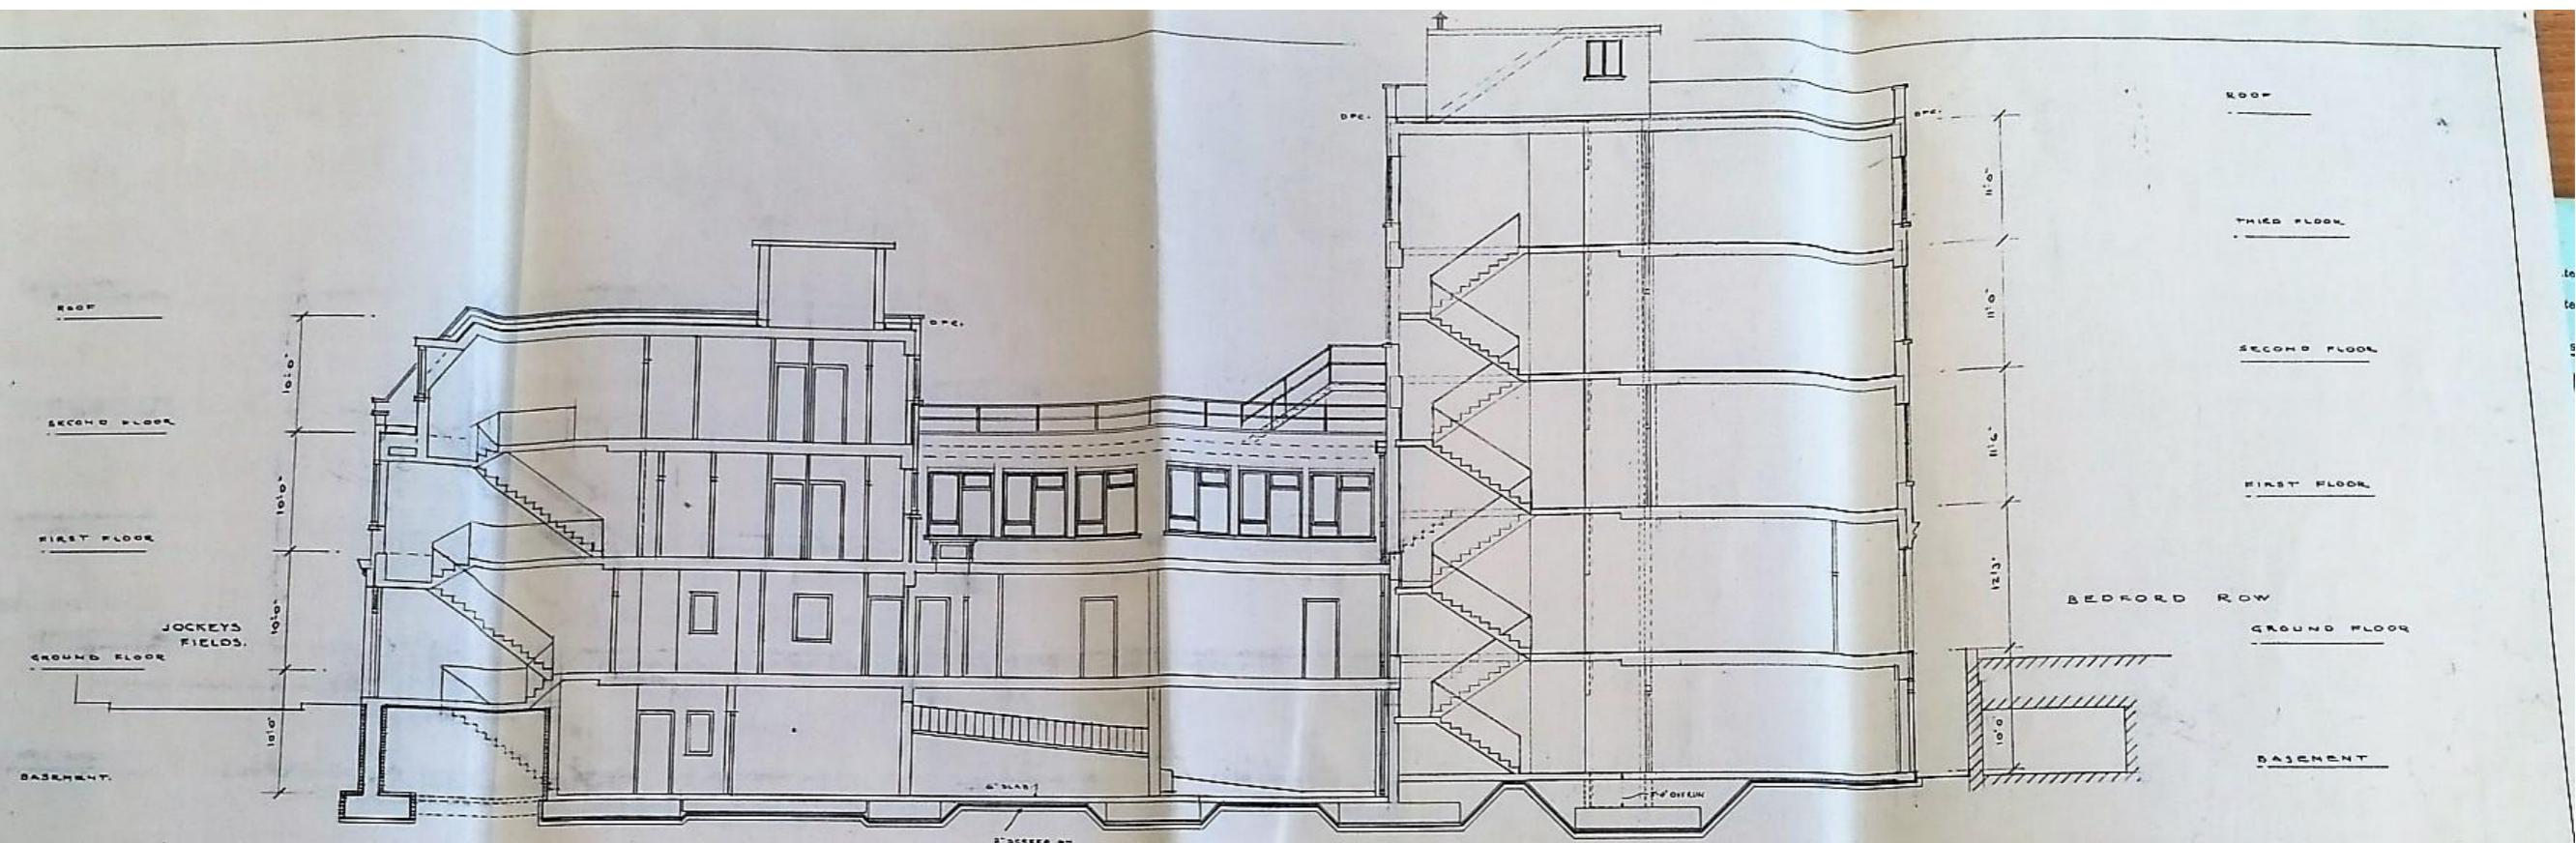

LONGITUDINAL SECTION E-E

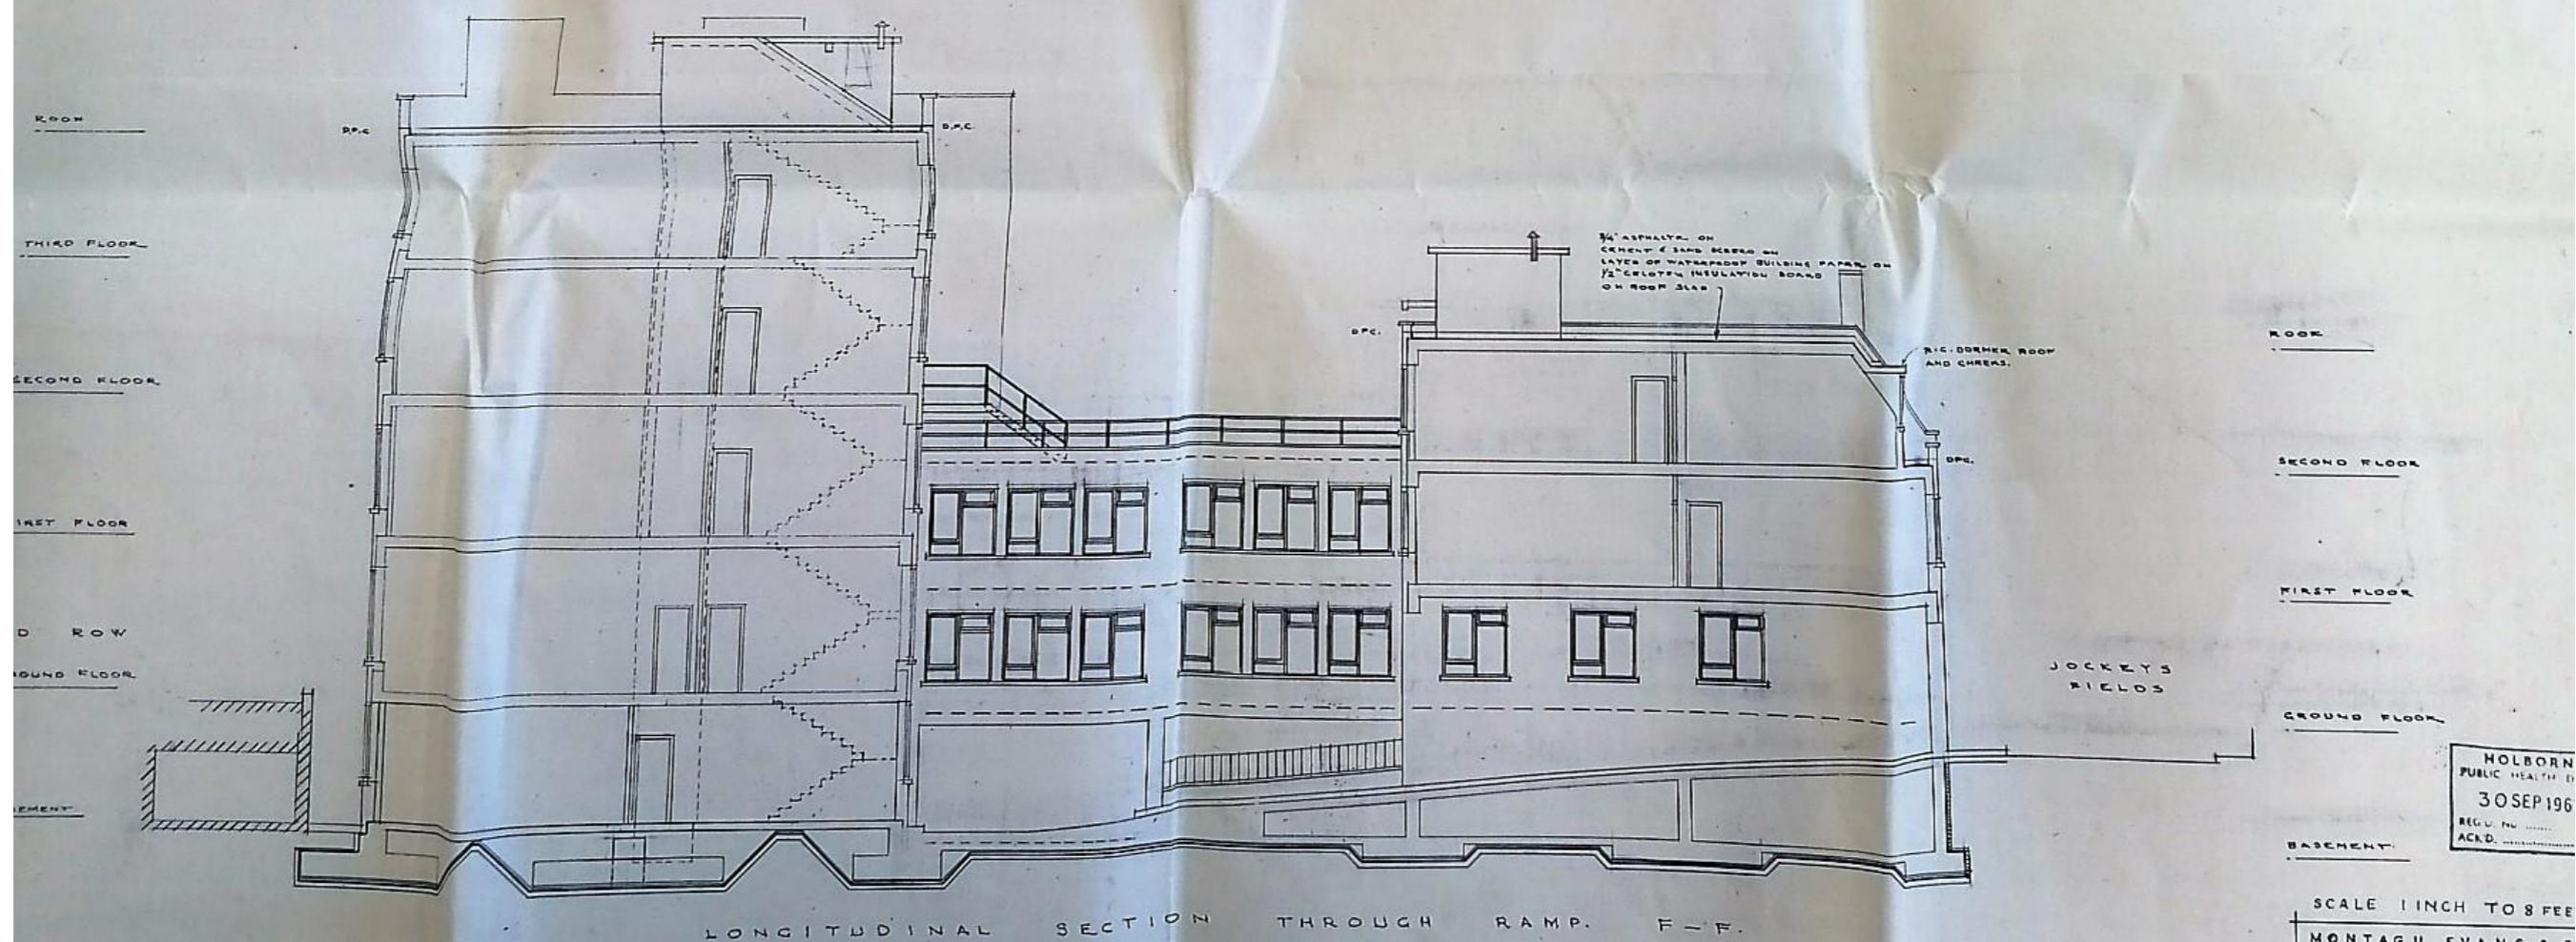

LONGITUDINAL SECTION THROUGH RAMP. F-F.

**Dwg. No. 852/11A**

**L O N D O N W.C.1.**

**F O R D R O W**

SCALE 1 INCH TO 8 FEET  
MONTAGU EVANS & SON  
AWDRY HOUSE II KINGSWAY  
LONDON W.C.2

NOLIRON  
PLATE LTD.  
30 SEPTEMBER 1961

Scale 1 in  
16 ft

</