



Only figured dimensions are to be used. All dimensions to be checked on site.

Please note: Refer to 'type' of drawing below; planning drawings should only be treated as such.

Notes

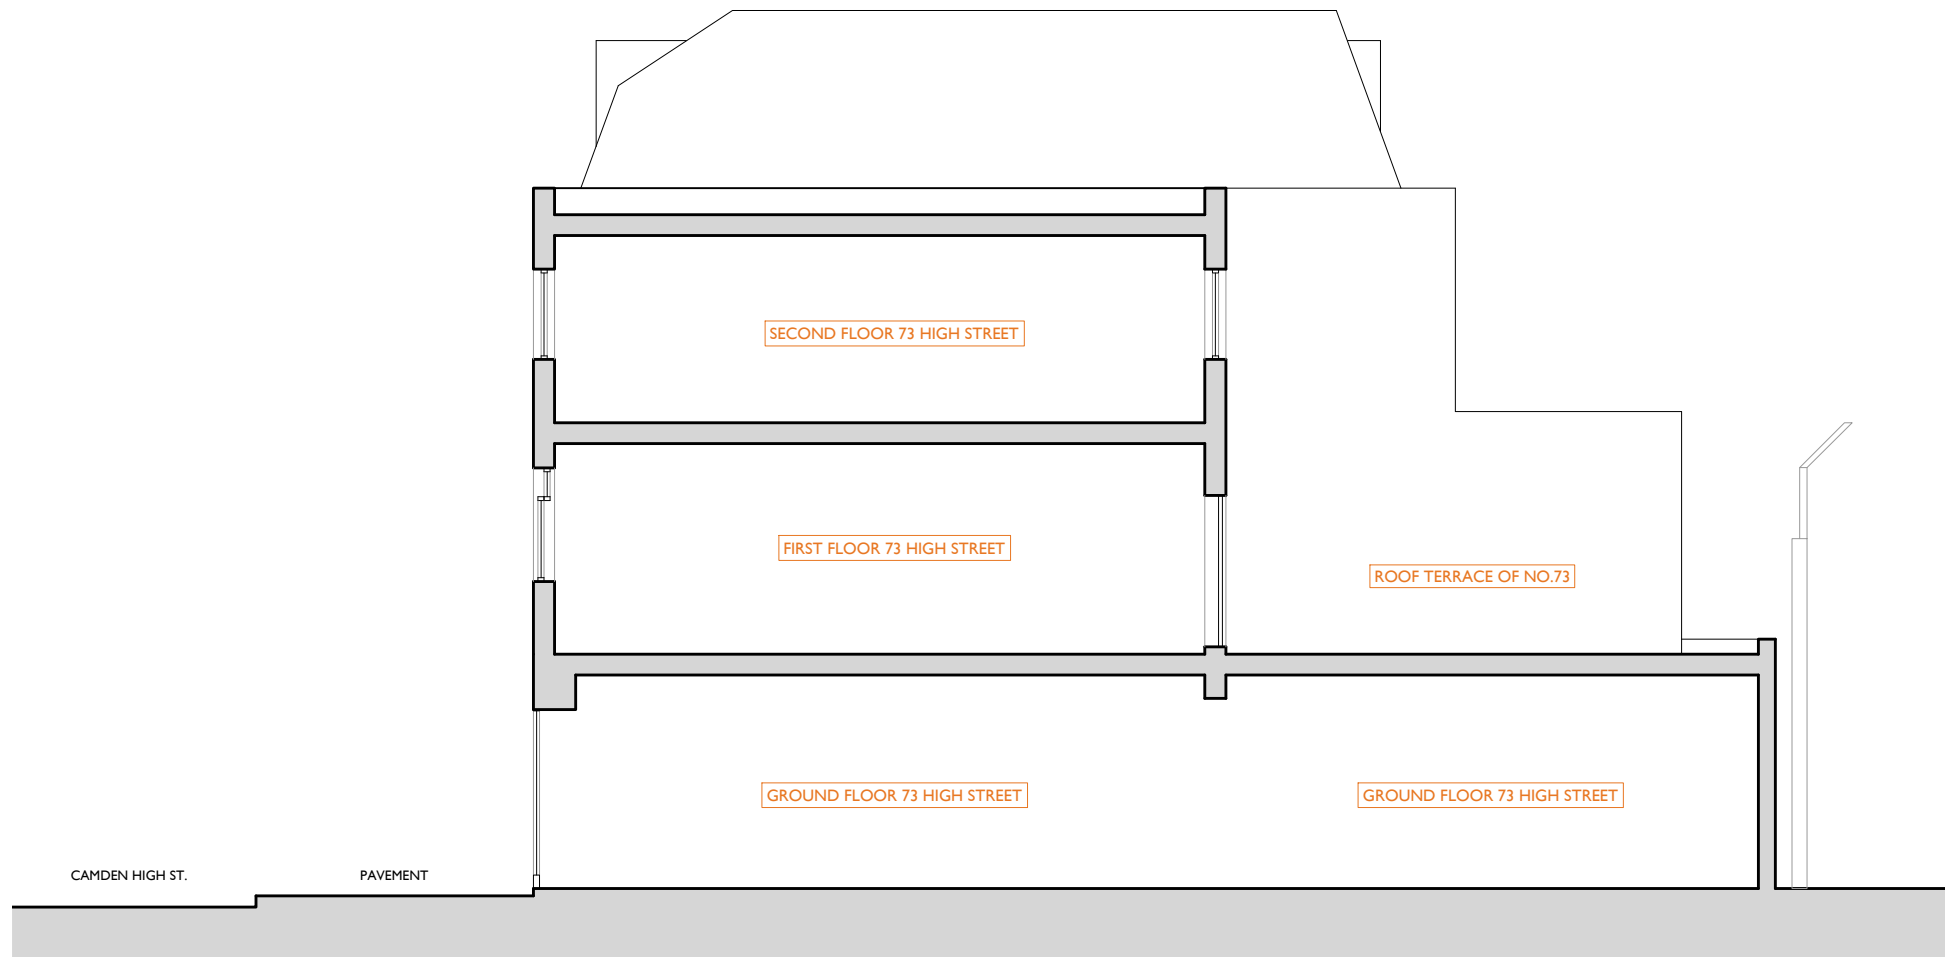

**+EL** Contextual north elevation/section - scale 1:100 at A3

 

PRE-APPLICATION  
ADVICE



01273 446 890 WWW.LRA-RETINUE.CO.UK

JOB 71 CAMDEN HIGH ST LONDON NW1 7JL	CHECKED LRA
	DRAWN BH
CLIENT MR. RAHEEL CHOUDHARY	DATE 11.22
	SCALE 1:100 @ A3
DRAWING FEASIBILITY ELEVATIONS	REVISION NUMBER 2022-FE-008