
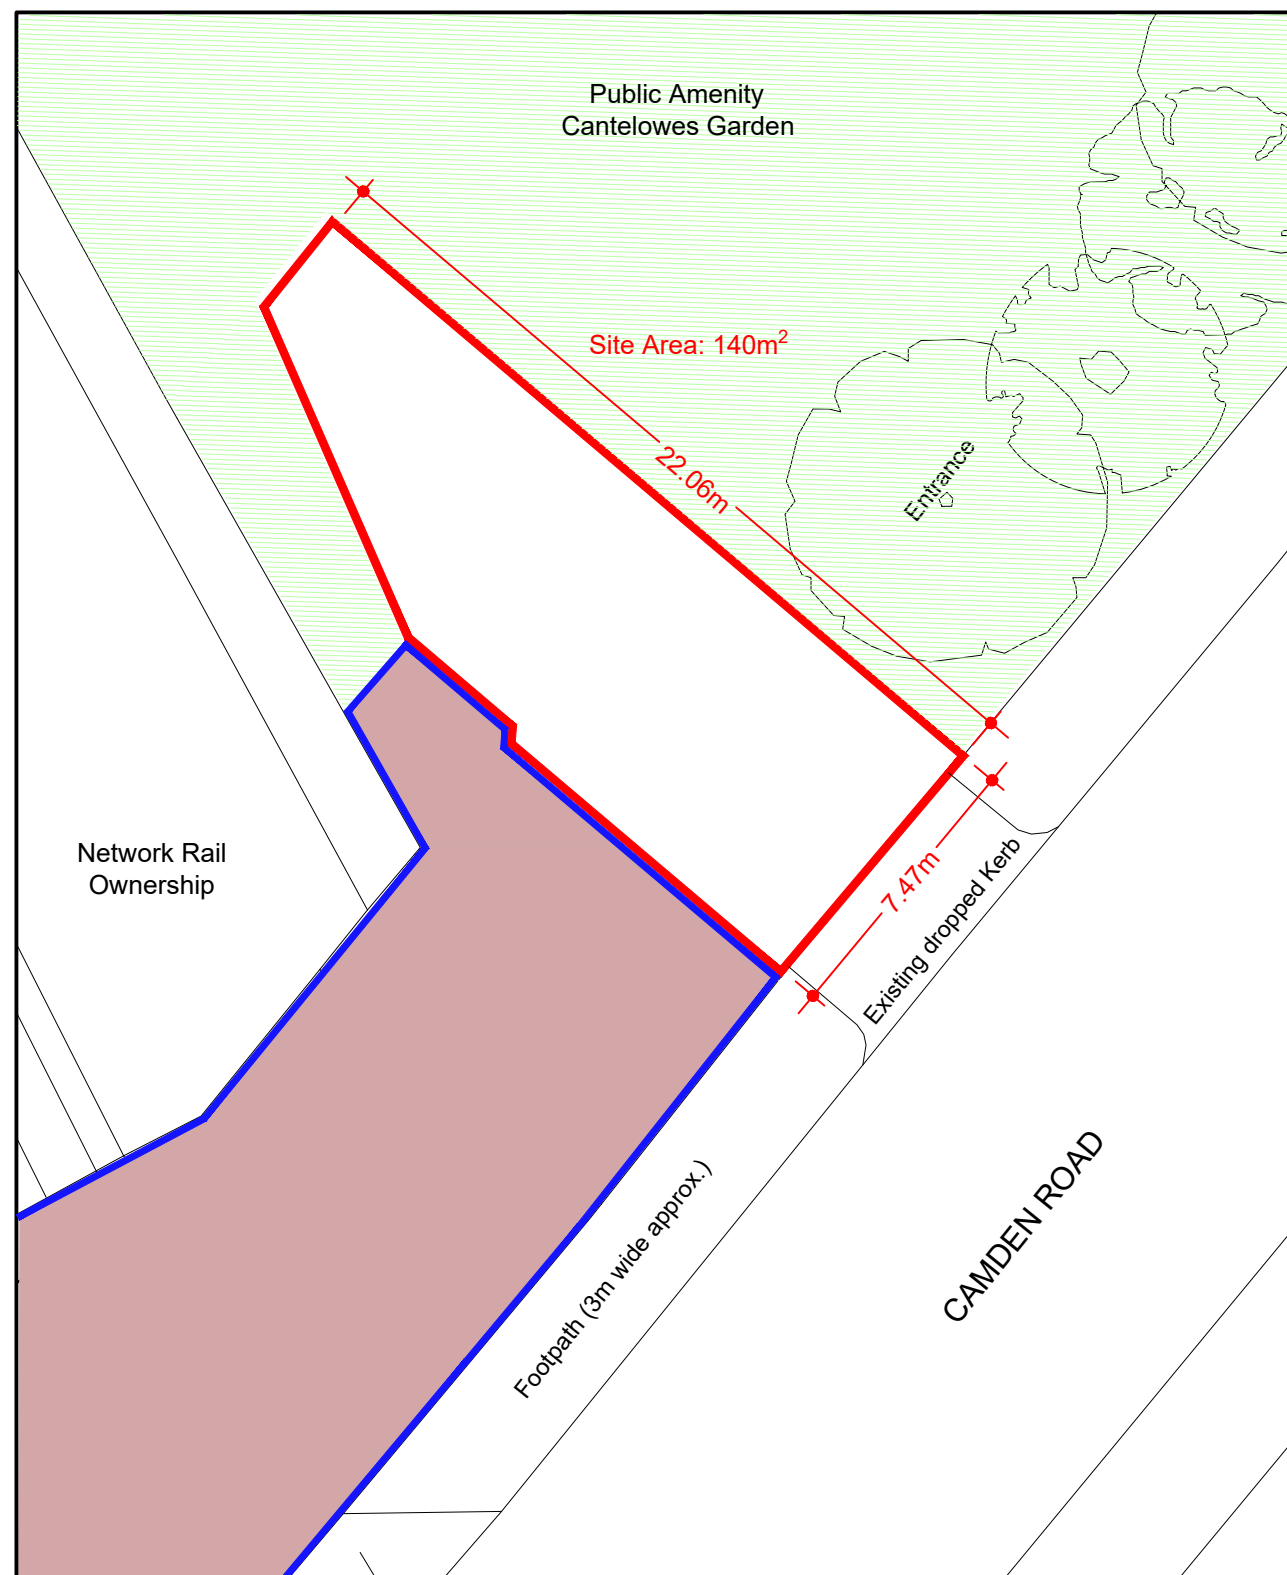
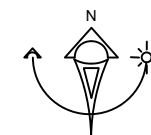
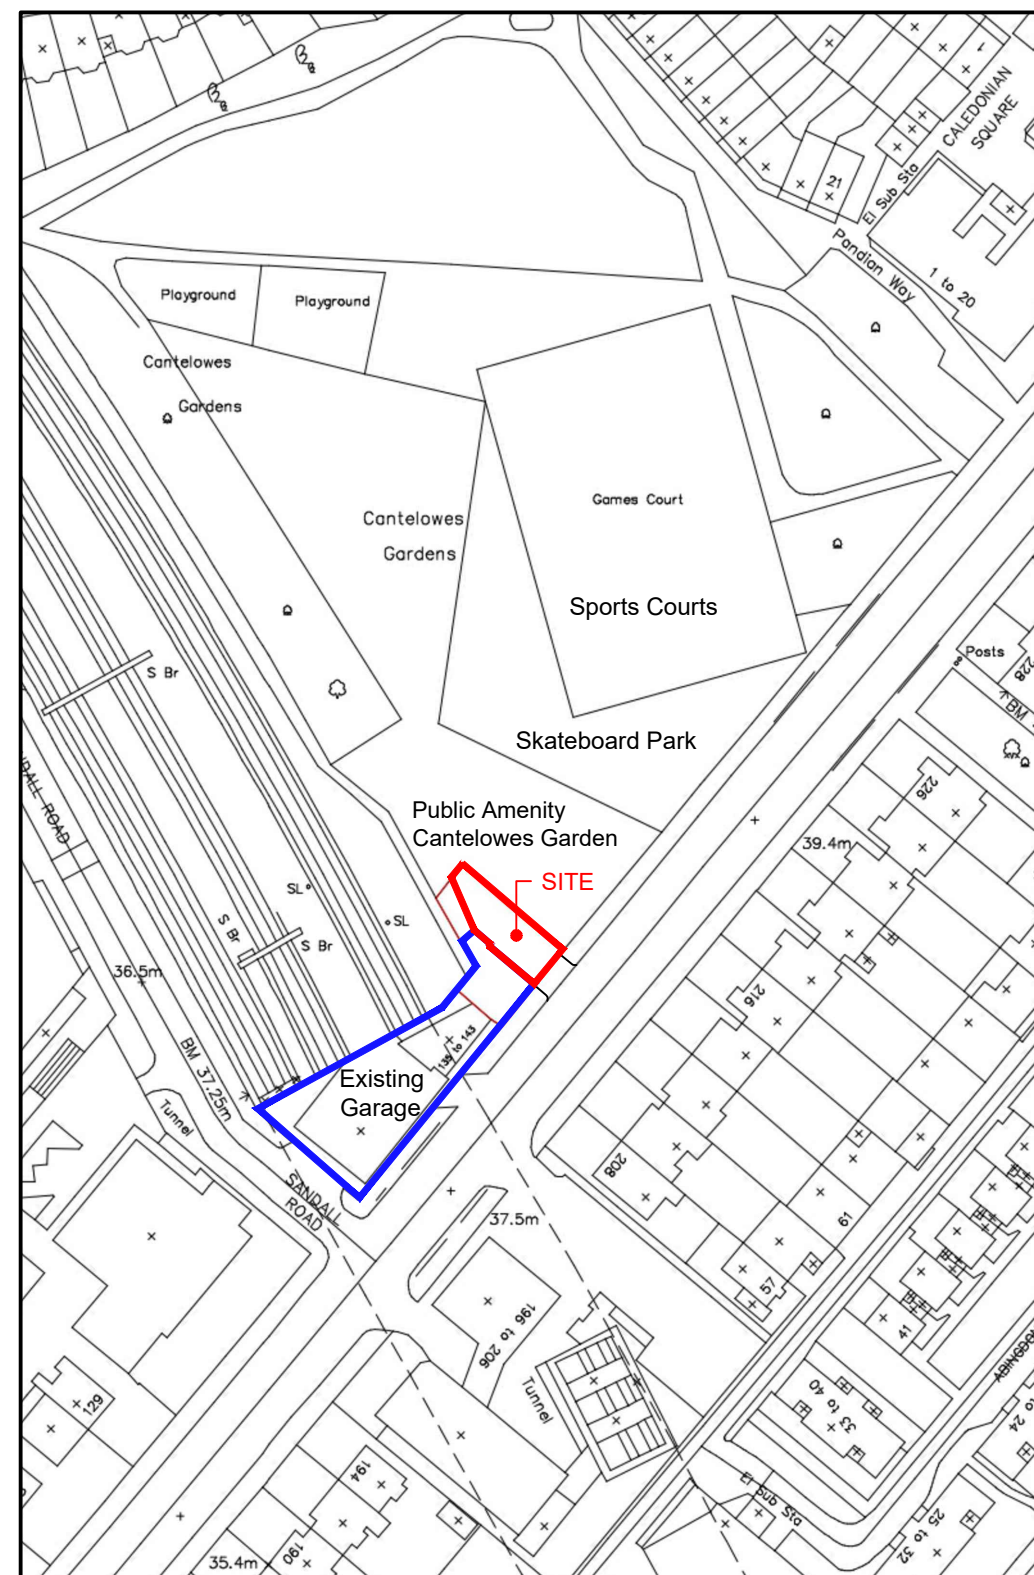


Rev:	Date:	Details:	By:	Chk:
 engineroom CHALLENGE ORDINARY				
<p align="center"> EngineRoom 2 Cardinal Street Ipswich IP1 1LG </p>				
<h1 align="center">PLANNING</h1>				
<p>Client / Location:</p> <p align="center"> 139-147 Camden Road, Camden London, NW1 9HJ </p>				
<p>Drawing:</p> <p align="center"> Existing Site Plan and Existing Site Location </p>				
Scale:	Date:	Drawn:	Check:	
As shown	15/09/22	MI	PB	
Job No:	Dwg No:	Rev:		
21010123	100			
© EngineRoom(technical) Ltd. This title block is 80mm wide at full scale.				
Do not scale. Refer to figured dimensions only which should be verified on site.				



1 Existing Site Plan Scale 1:200 @ A3



2 Existing Location Plan

