



EngineRoom shall have no liability to the Employer arising out of any unauthorized modification or amendment to, or any transmission, copy or use of the material, or any proprietary work contained therein, by the Employer, Other Project Team Member, or any other third party.

All dimensions are to be checked and verified on-site by the Main Contractor prior to commencement; any discrepancies are to be reported to the Contract Administrator.

This drawing is to be read in conjunction with all other relevant drawings and specifications.

Do not scale other than for planning purposes.

Notes

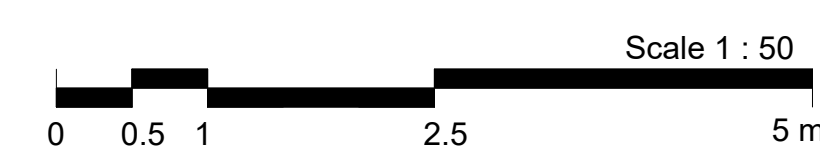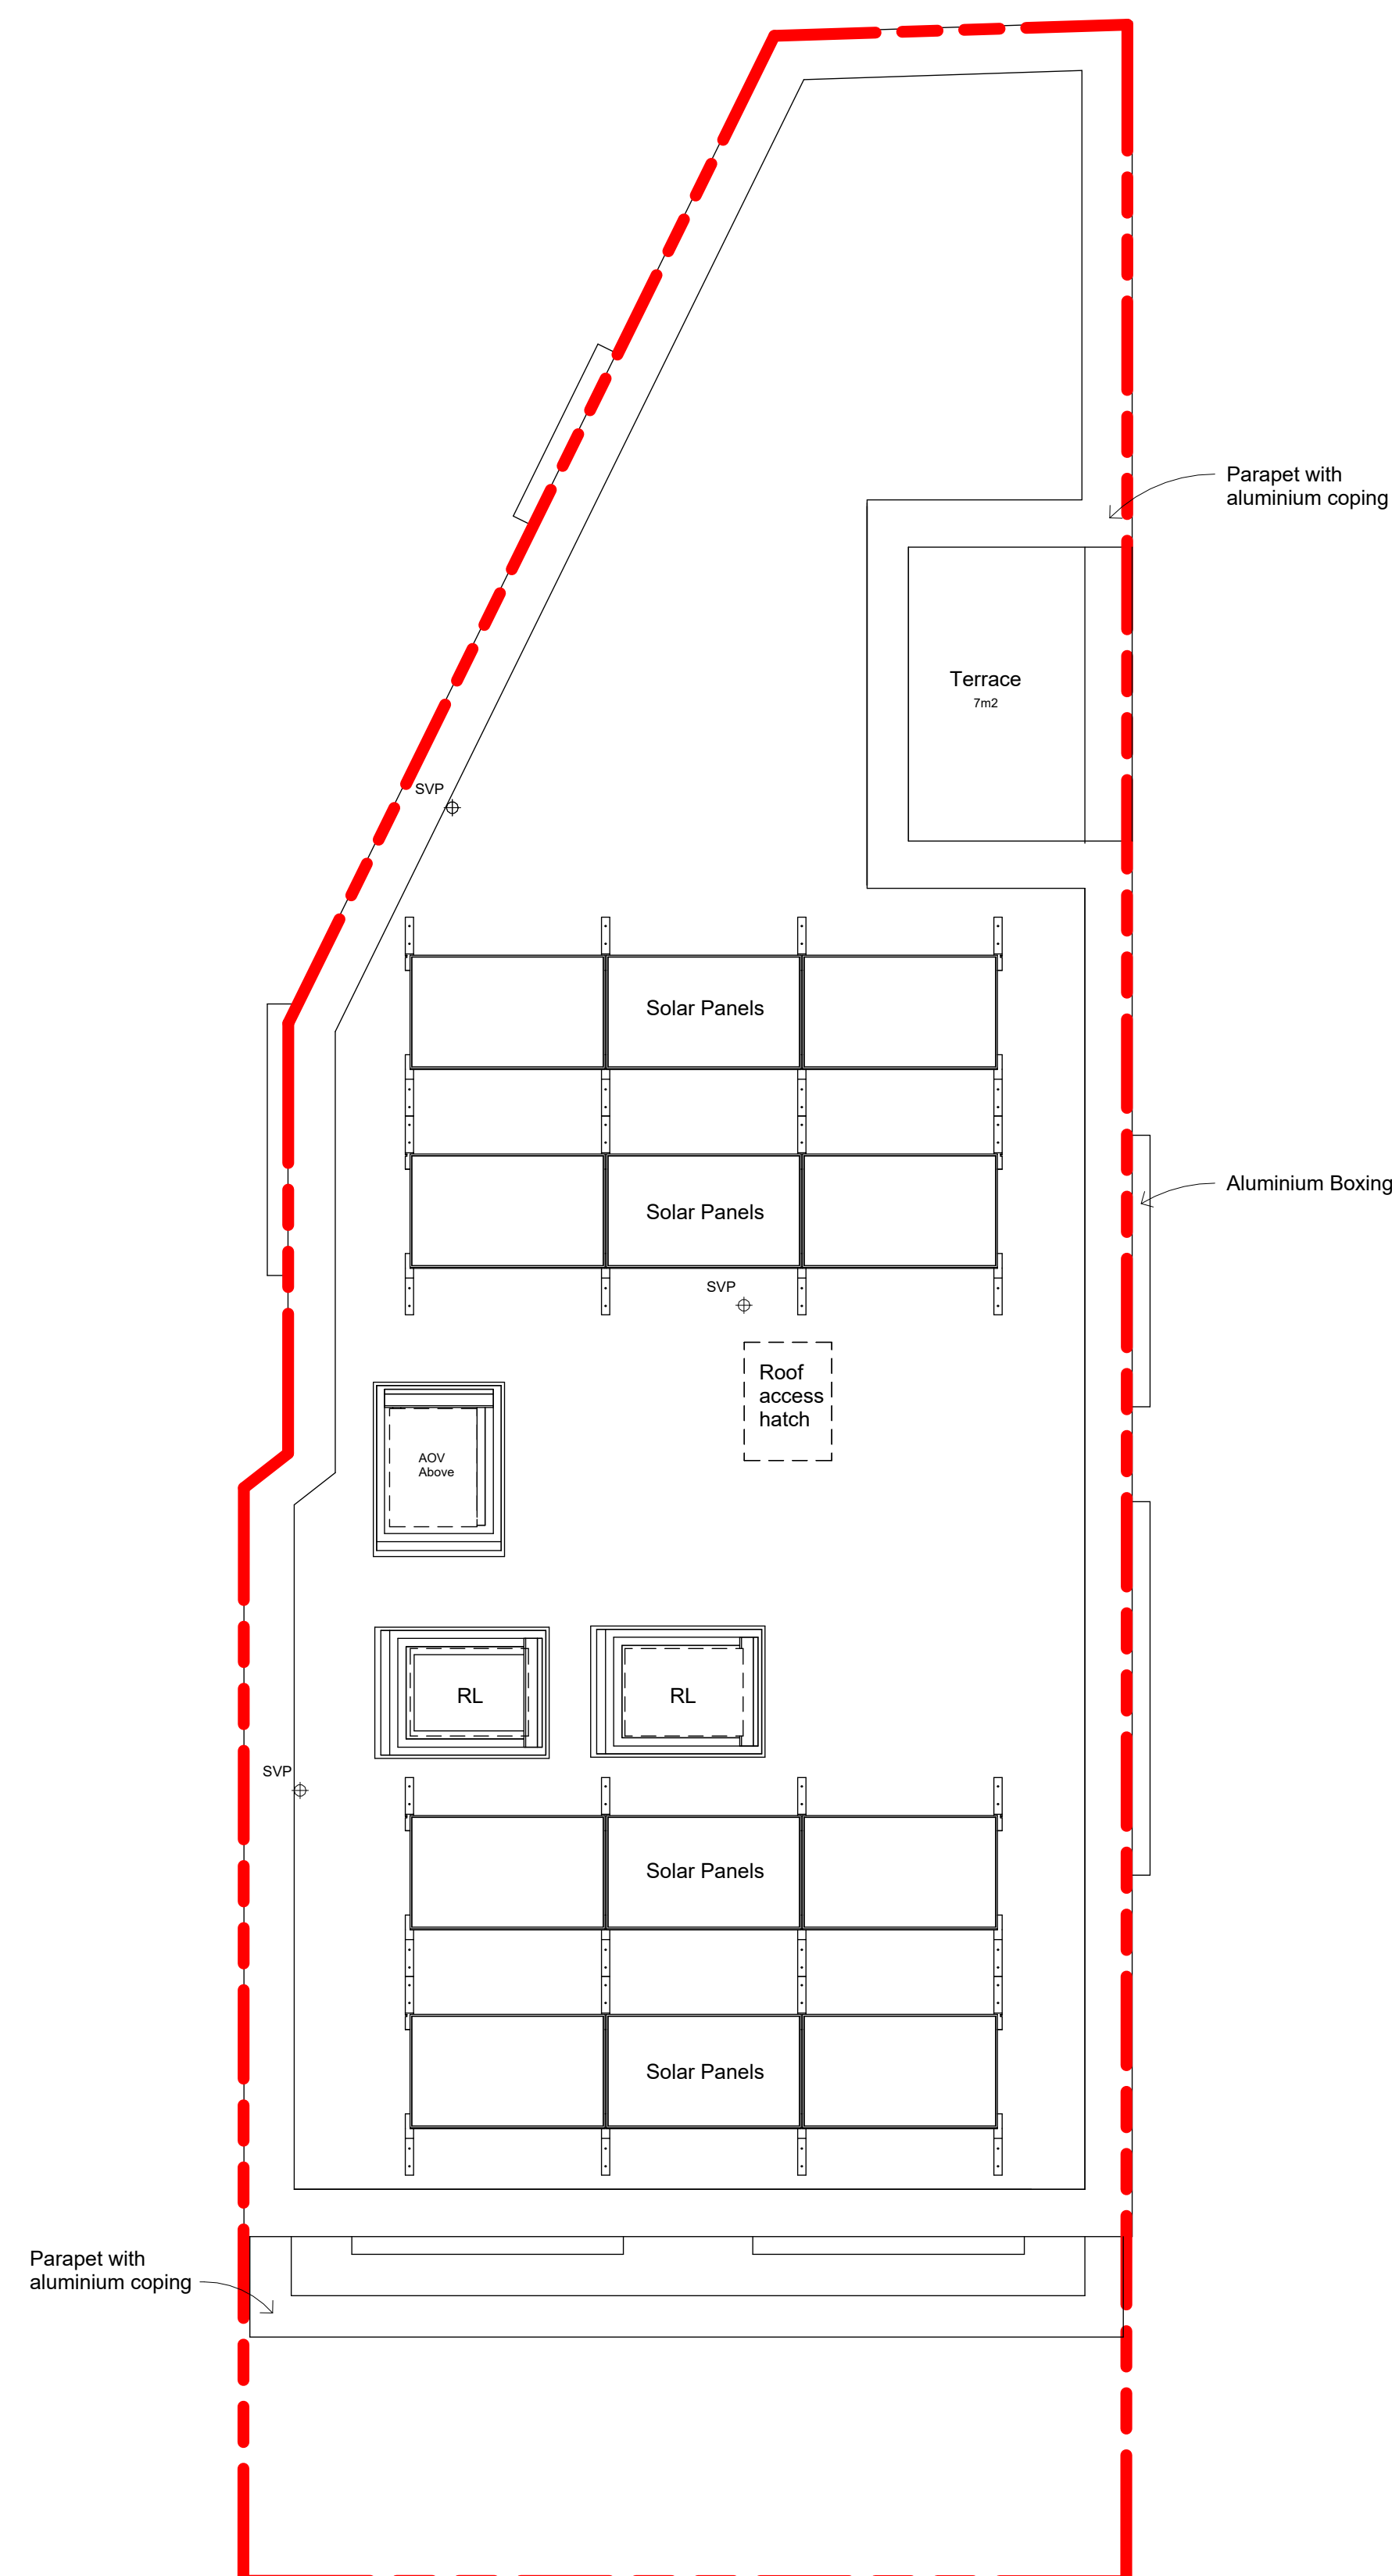

Rev:	Date:	Details:	By:	Chk:
------	-------	----------	-----	------



EngineRoom
2 Cardinal Street
Ipswich IP1 1LG

Planning

Client / Location:	
--------------------	--

139-147 Camden Road. Camden
London, NW1 9HJ

Drawing:

Proposed Roof Plan

Scale: 1 : 50	Date: 15/09/22	Drawn: BK	Check: PB
------------------	-------------------	--------------	--------------

Job No:
21010123

Dwg No:	214
---------	-----

Do not scale. Work to figured dimensions only which should be verified on site.