





01 Site Plan
scale: 1:1250

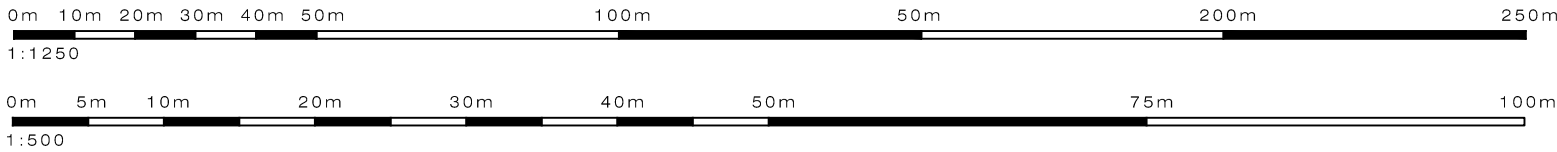

02 Block Plan
scale: 1:500

 

PLEASE NOTE:

1. All dimensions to be checked on site before fabrication.
2. Contractor to refer to engineers drawings before proceeding with works.
3. All drawings and designs are covered by design right (intellectual property), and may not be distributed, copied or issue without written permission of the architect.
4. All design concepts are the sole property of the architect and no adaptations, reproductions or copies may be made without written permission of the architect.
5. These drawings are subject to any variation required or recommendation by any statutory authority, or for the better carrying out of the works.
6. Samples to be provided by contractor for the architect approval.
7. All finishes to architect satisfaction.
8. All drawings to be approved by the architect before construction.

ADDITIONAL NOTES:

Rev	Issued for	Date	By	Issued	Rev	Issued for	Date	By	Issued

Client
Private

Architect
Ariel Greis Design
9 St Clair Dr, London E14 9UG
info@arielgreisdesign.com

Tel : +44 (0)20 3411 8831
www.arielgreisdesign.com

Project
34B Compayne Gardens
NW6 3DP

Title
General Arrangement
Site and Block Plans

Status
Preliminary

Scale	as noted	@ A3	CV	AG	Date	22 Apr 21	
Drawing No	APL-001						
Project No	2113A					Revision	00