


Proposed Front Elevation

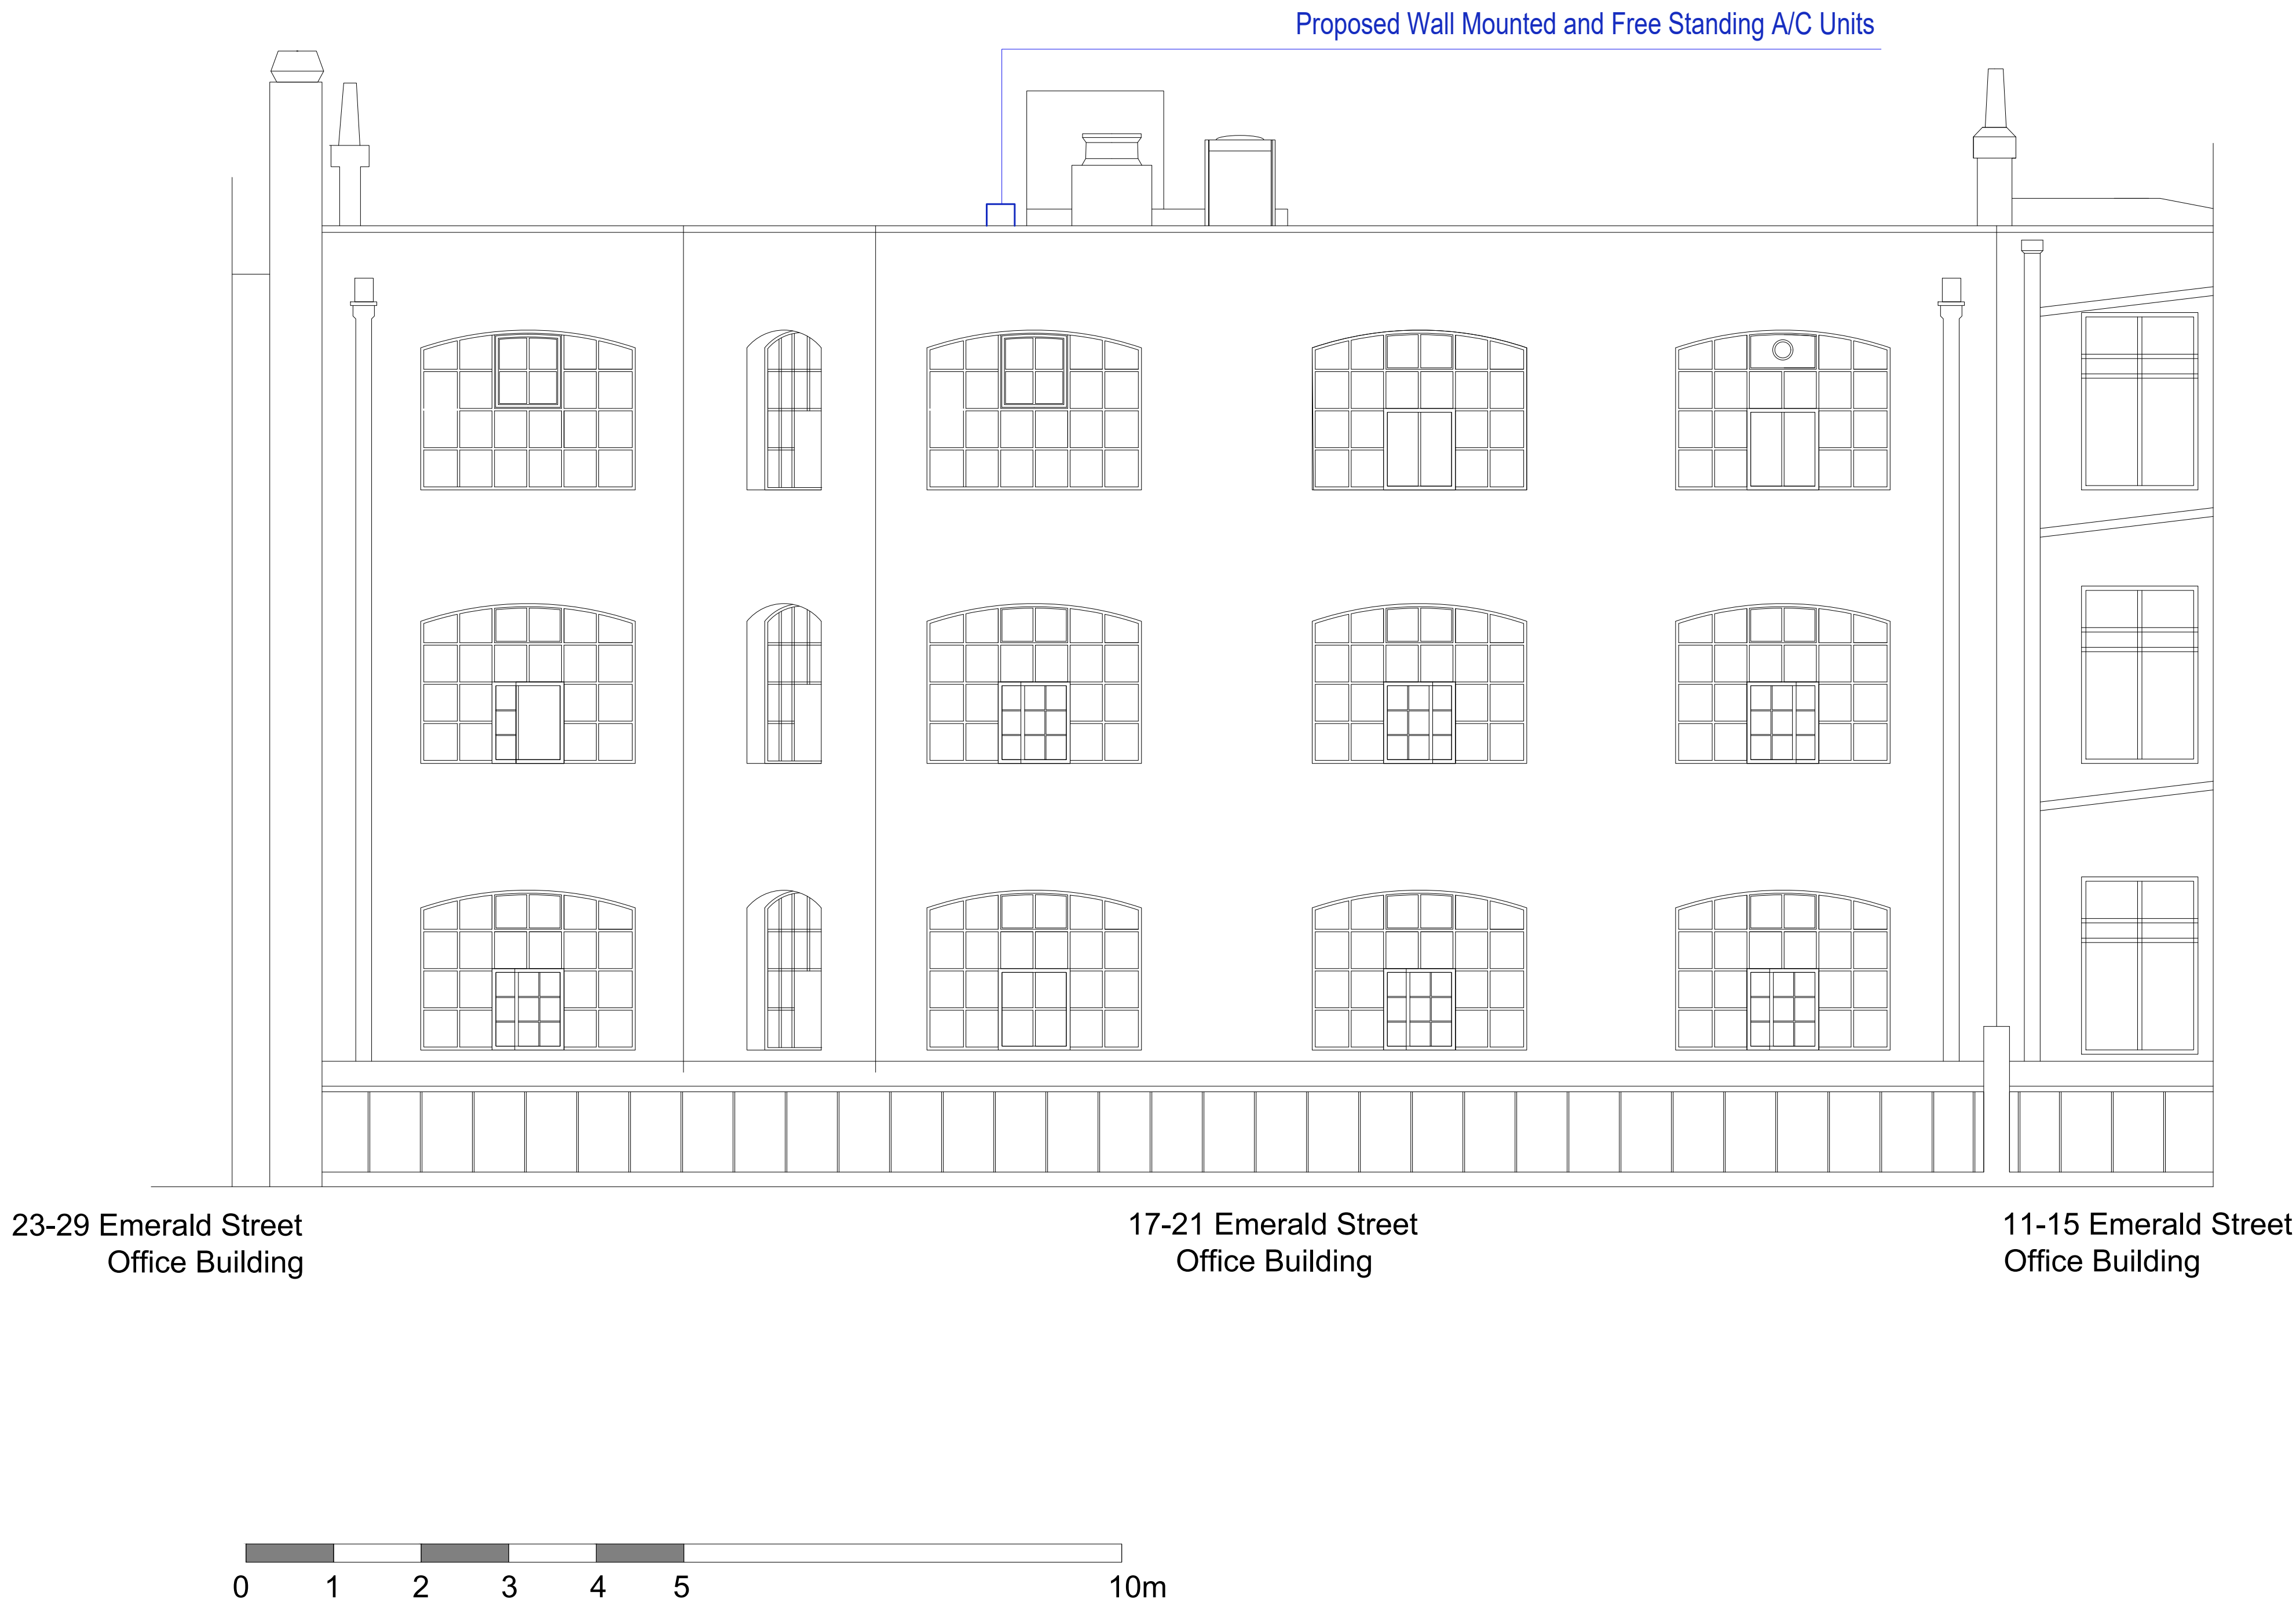

Proposed Rear Elevation



AGA Projects Ltd, 48 St John's Road, Westcliff-on-Sea SS0 7JZ t: 020 8123 8753 www.agaprojects.co.uk

17-21 Emerald Street, London WC1N 3QN

PROPOSED ELEVATIONS

Drawing Nr: 220820-P-203 Scale: 1:50@A0 Date: 23 October 2022