





Front Elevation



Rear Elevation

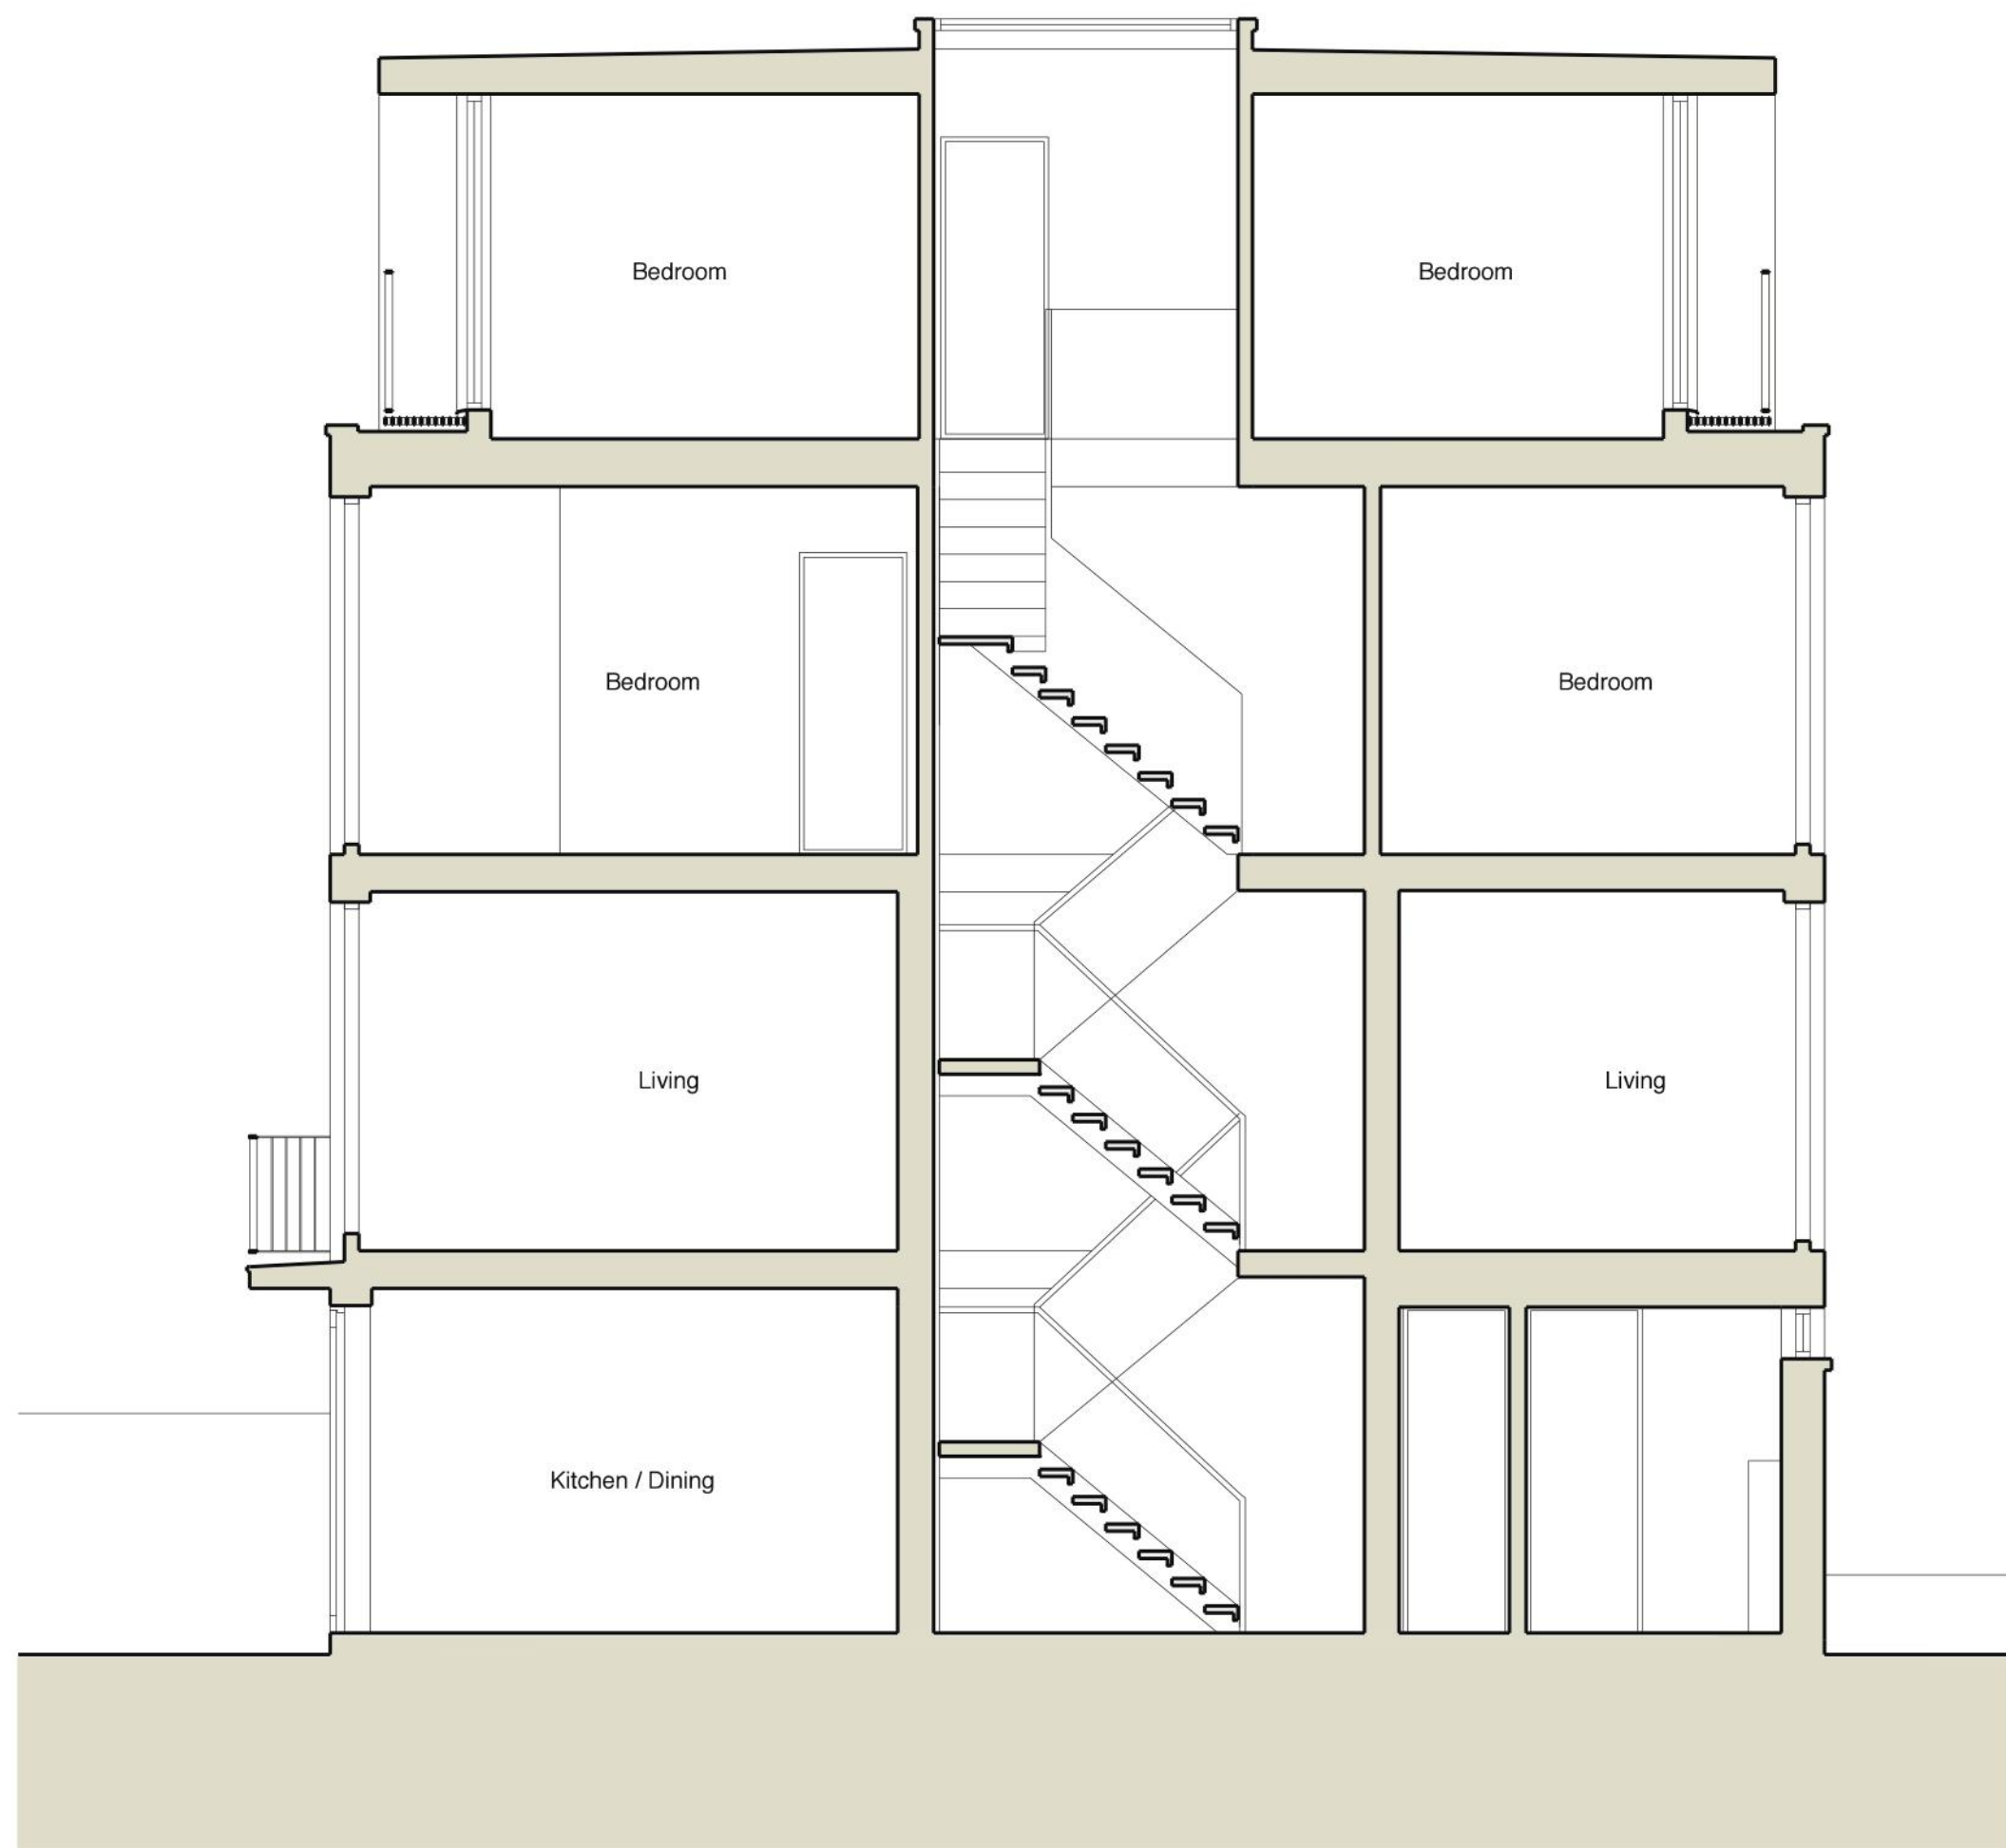

Section

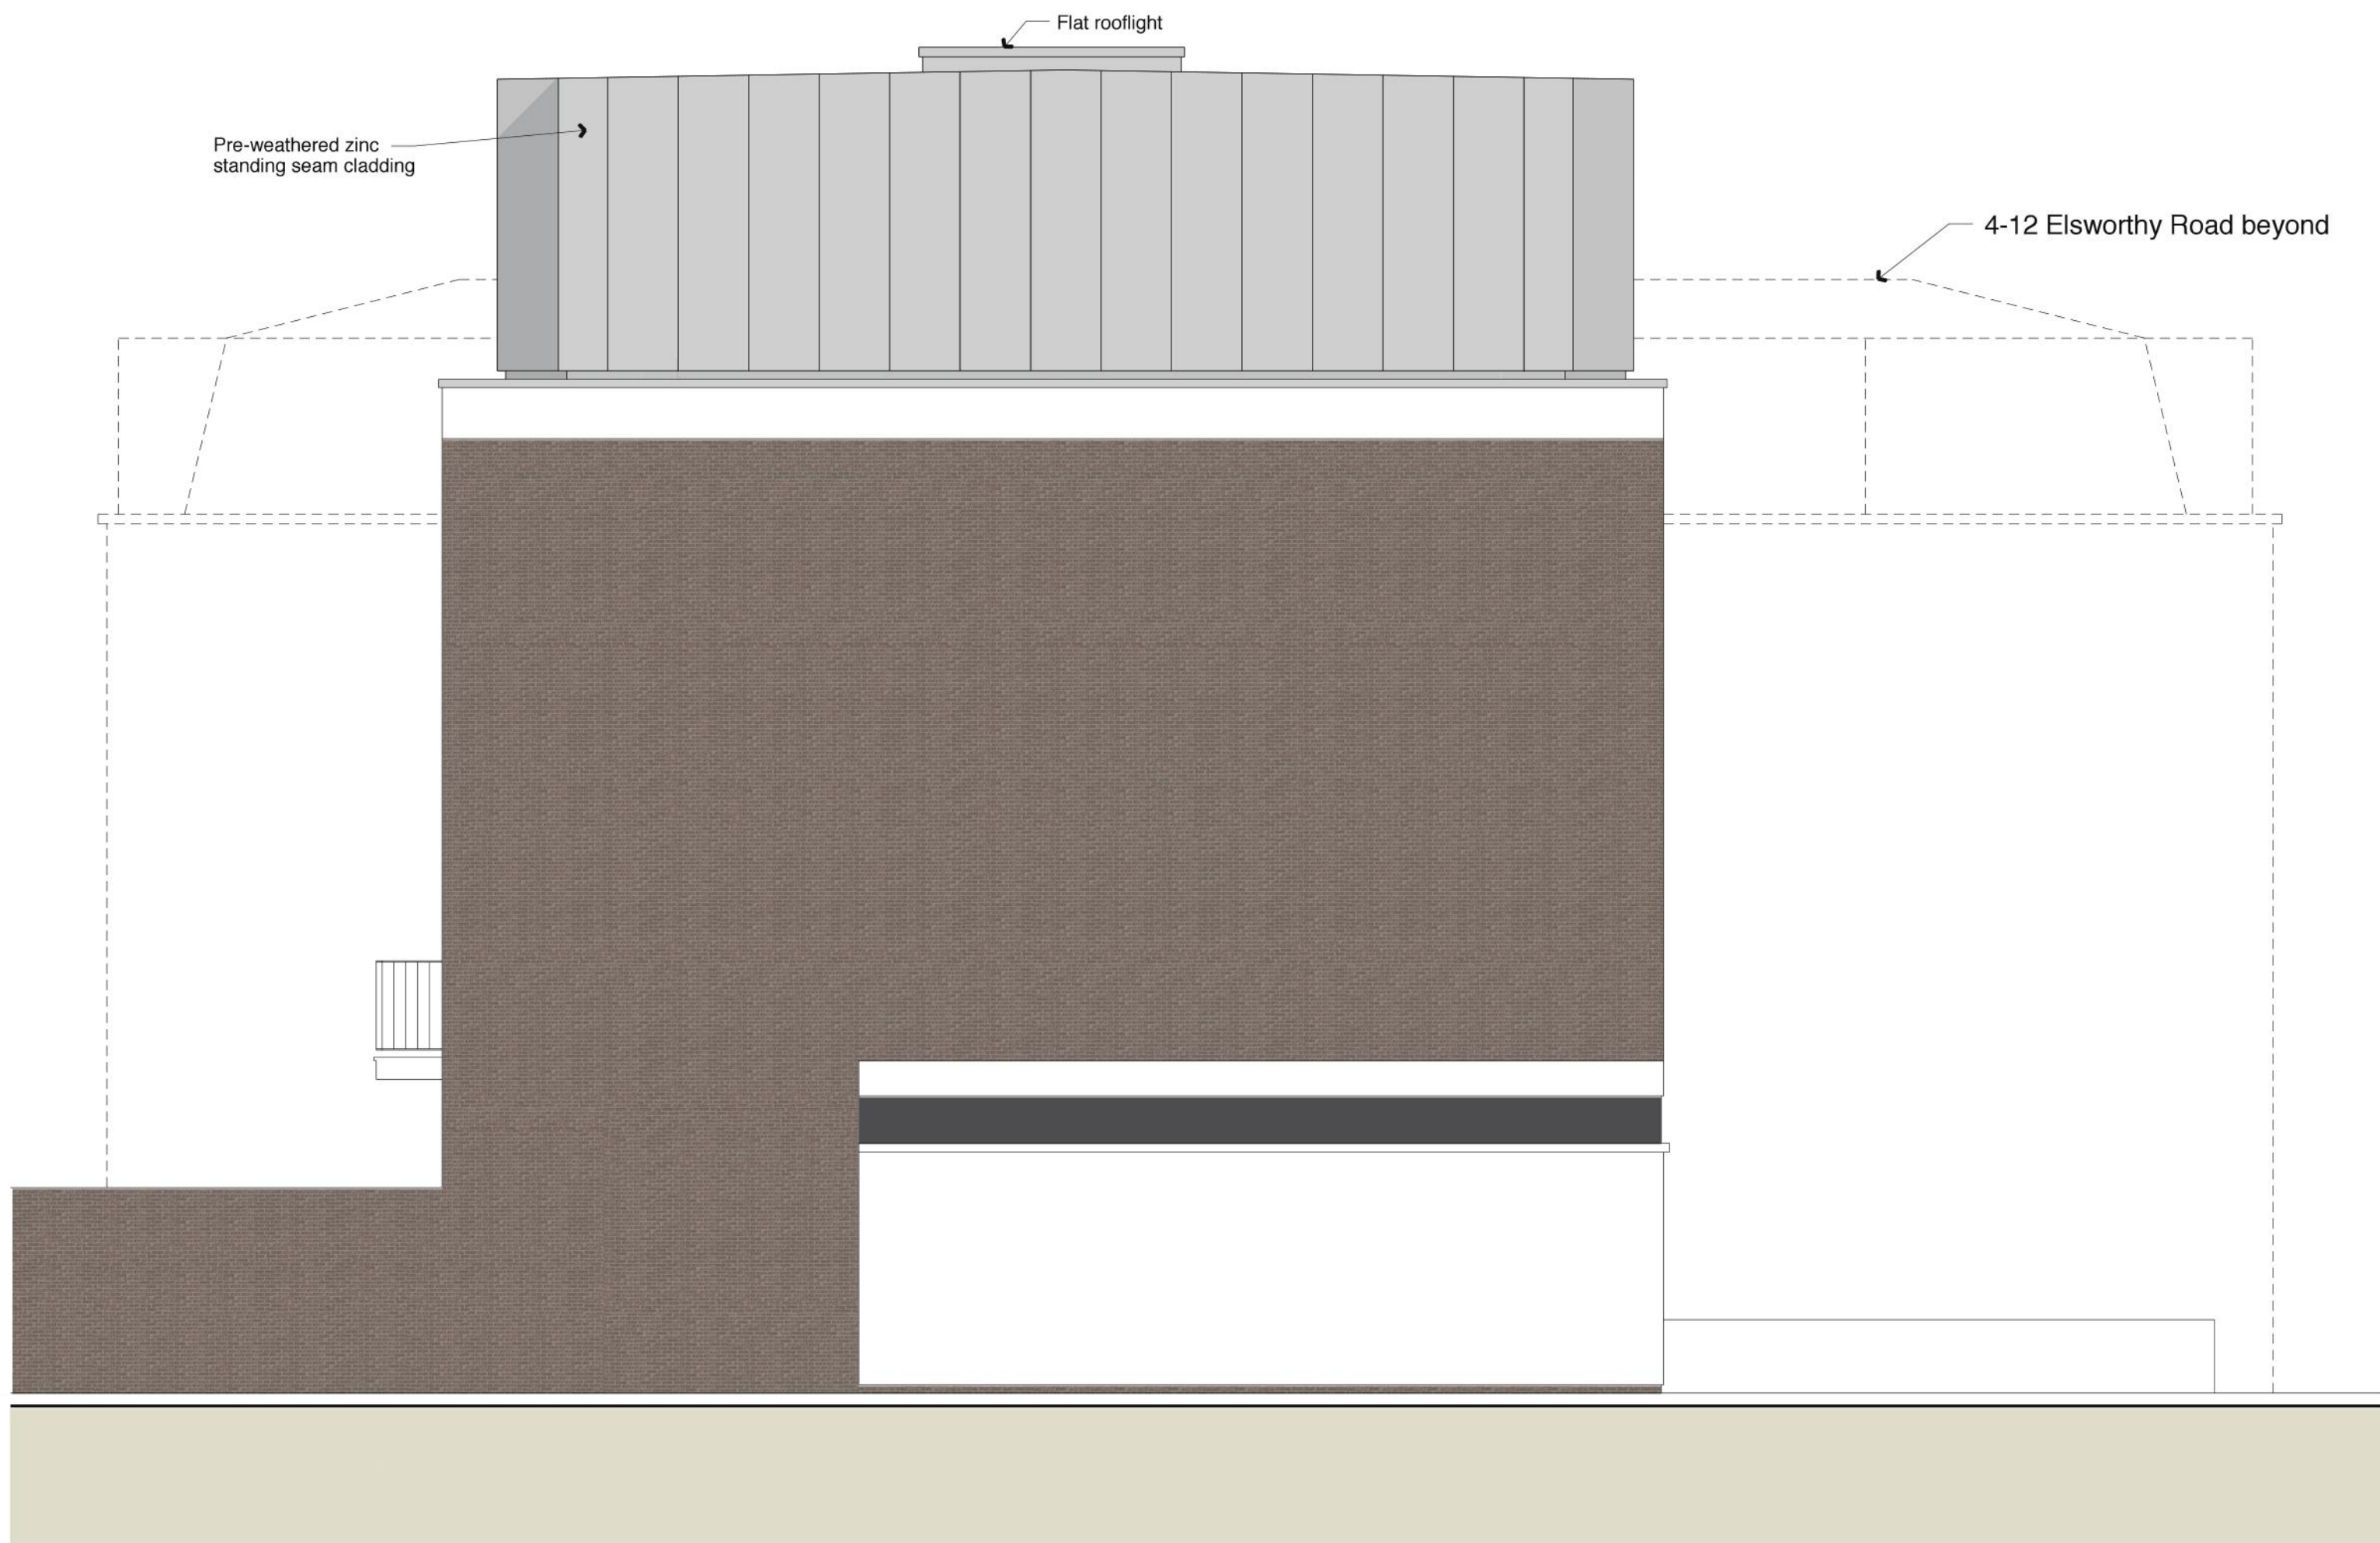

Side Elevation (No 16)

Revision	Date	By	Checked
----------	------	----	---------

For
Planning

Proposed Elevations & Section

16 Elsworthy Rise, NW3 3SH

2222_16_P04

Scale: 1:50 at A1
1:100 at A3
Date: 29.09.22
Drawn: MB

BHA

BURD HAWARD ARCHITECTS LTD
24 Wolsey Mews
London NW5 2DX
T +44 20 7267 9815
E studio@burdhaward.com

0 5m