




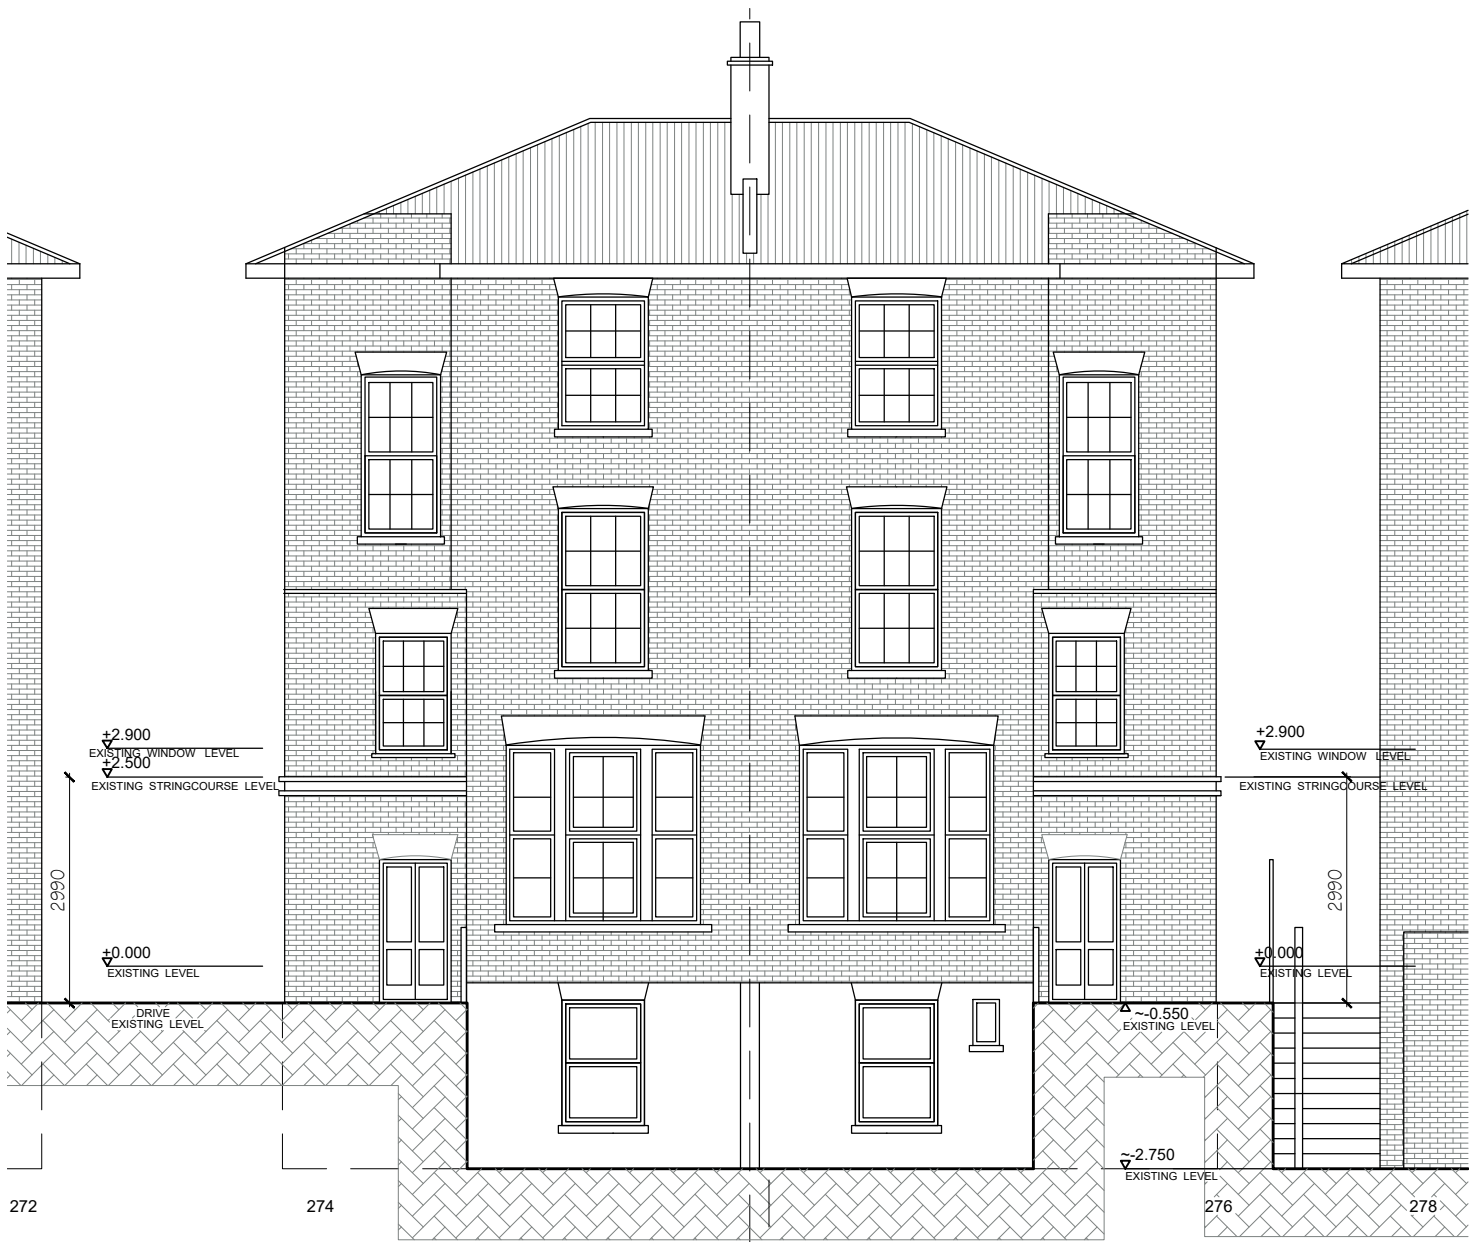

EXISTING REAR ELEVATION

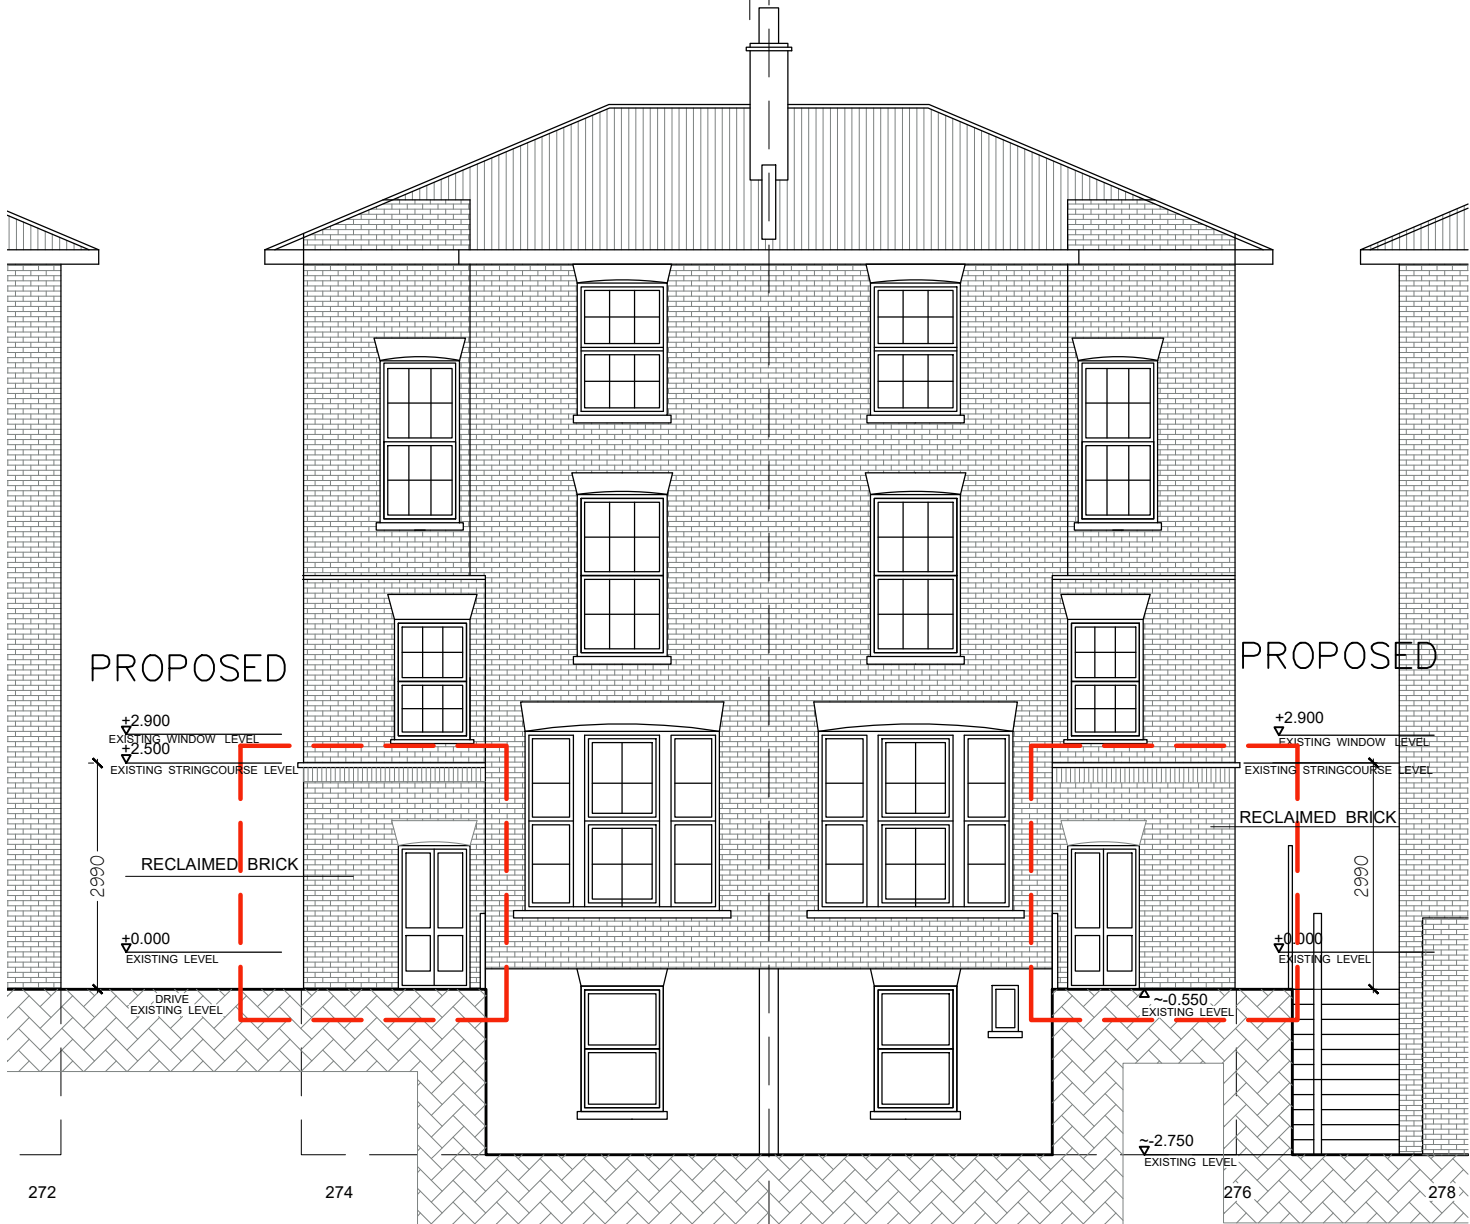

PROPOSED REAR ELEVATION

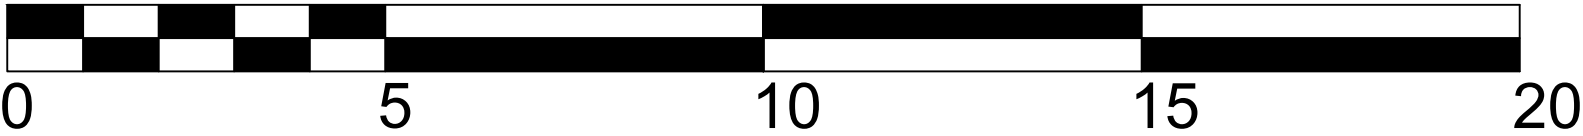

SCALE BAR 1:100

REV.	Date: 16/10/22 Scale: 1:100/A3 Drawn by: SZ	Drawing No: 274/6-A007 Drawing Title: PROPOSED / EXISTING REAR ELEVATION	Project: 274-276 CAMDEN ROAD NW1 9AB Client: O'NEILL INVESTMENTS LIMITED	SEZ ASSOCIATES 5, MARYGOLD HOUSE, TAYLOR CLOSE, TW3 4BZ, HOUNSLOW Mob: + 44 (0) 7989697333 E-mail: sveltazana@yahoo.co.uk
------	---	---	---	--