


01 Ground Floor Ceiling Detail

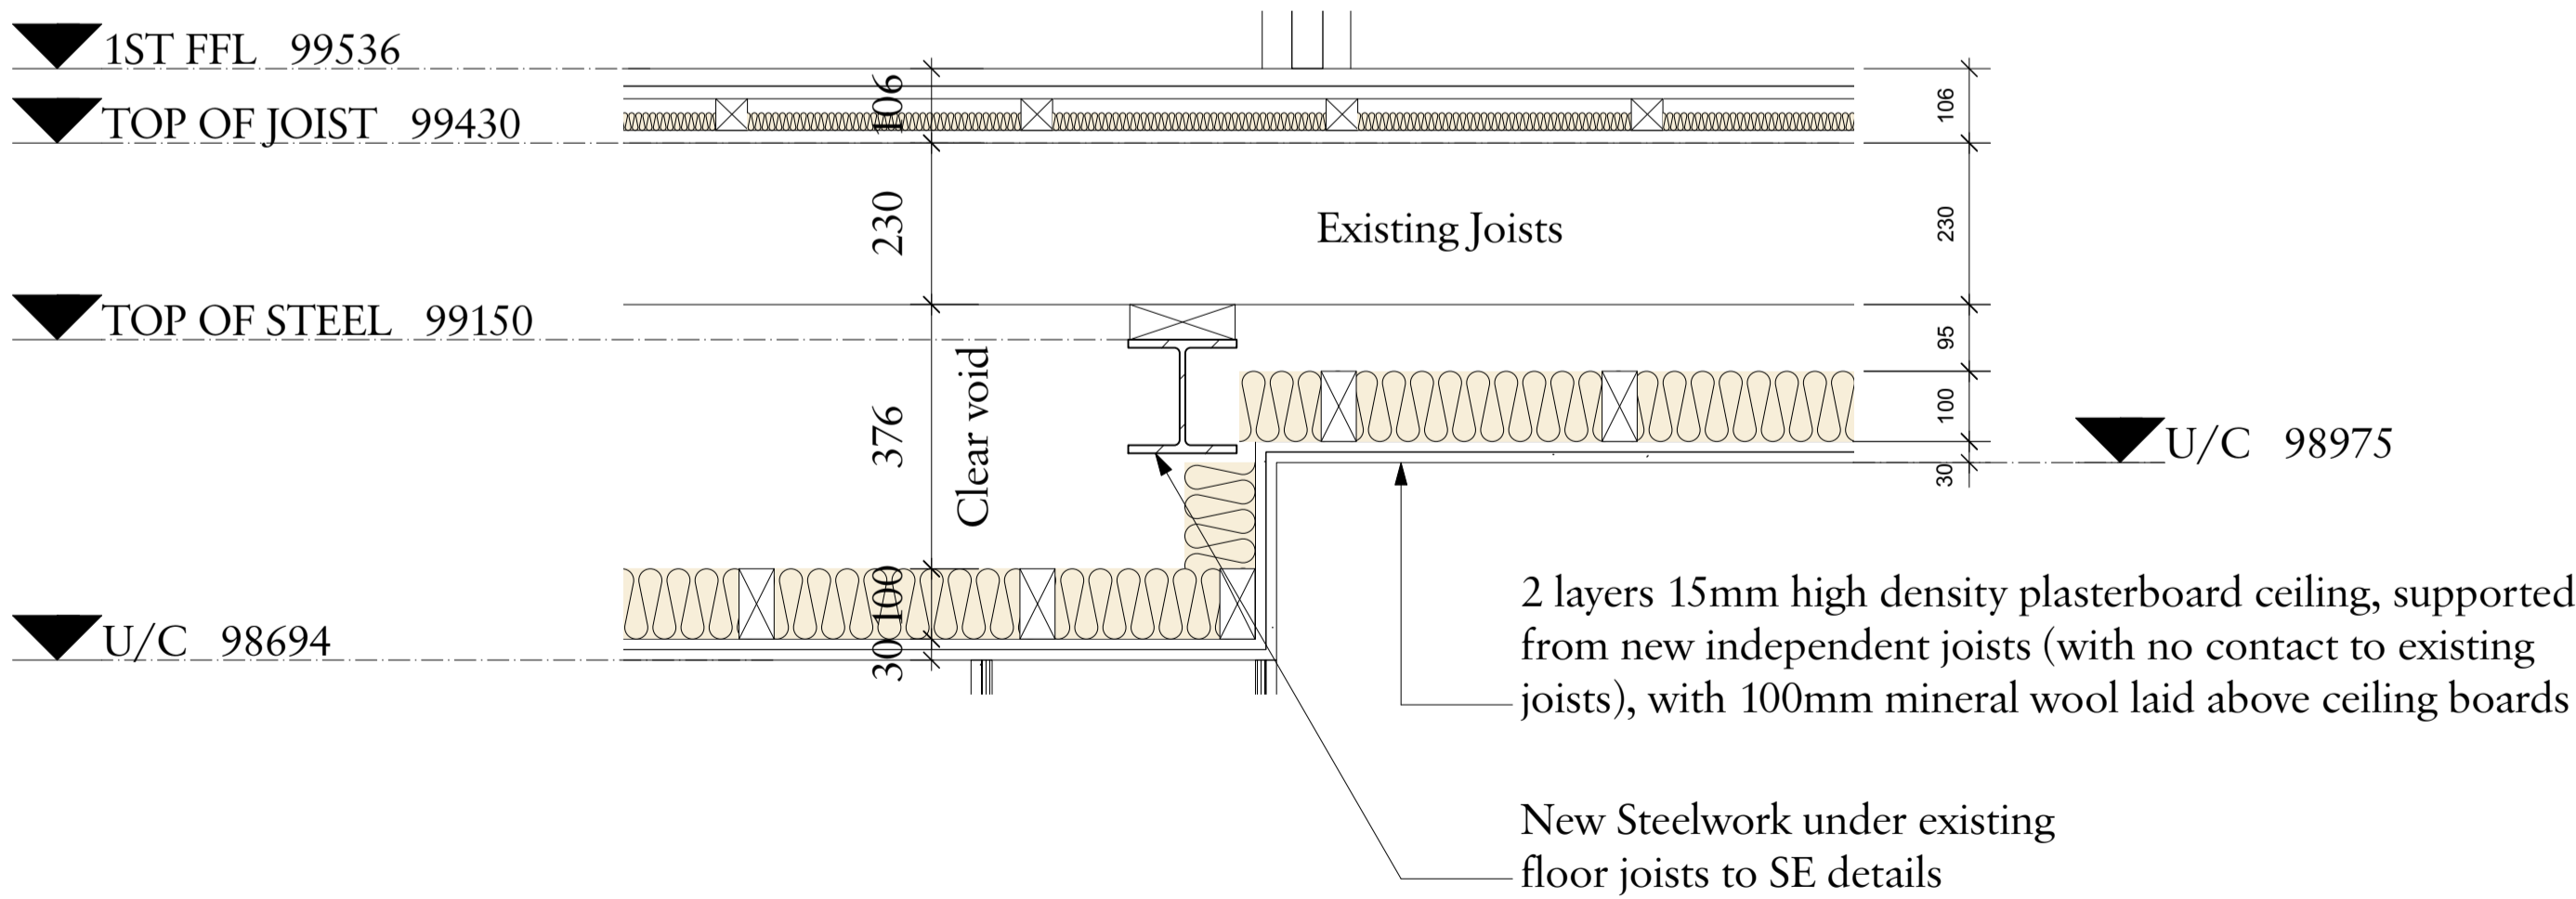

02 Ground Floor Ceiling Details

Important note


© Copyright - Charlton Brown Architects Ltd

All dimensions in millimetres. Where dimensions are not given, drawings must not be scaled and the matter referred back to Charlton Brown Architects.

All dimensions and conditions are to be checked on site by the contractor prior to preparing drawings or commencing any work. The contractor is responsible for checking that there is no conflict between site dimensions and drawn dimensions.

In the event of any detail or dimensional conflict between Charlton Brown Architects drawings, the matter must be referred back to Charlton Brown Architects for clarification

0 0.1 0.2 0.5m

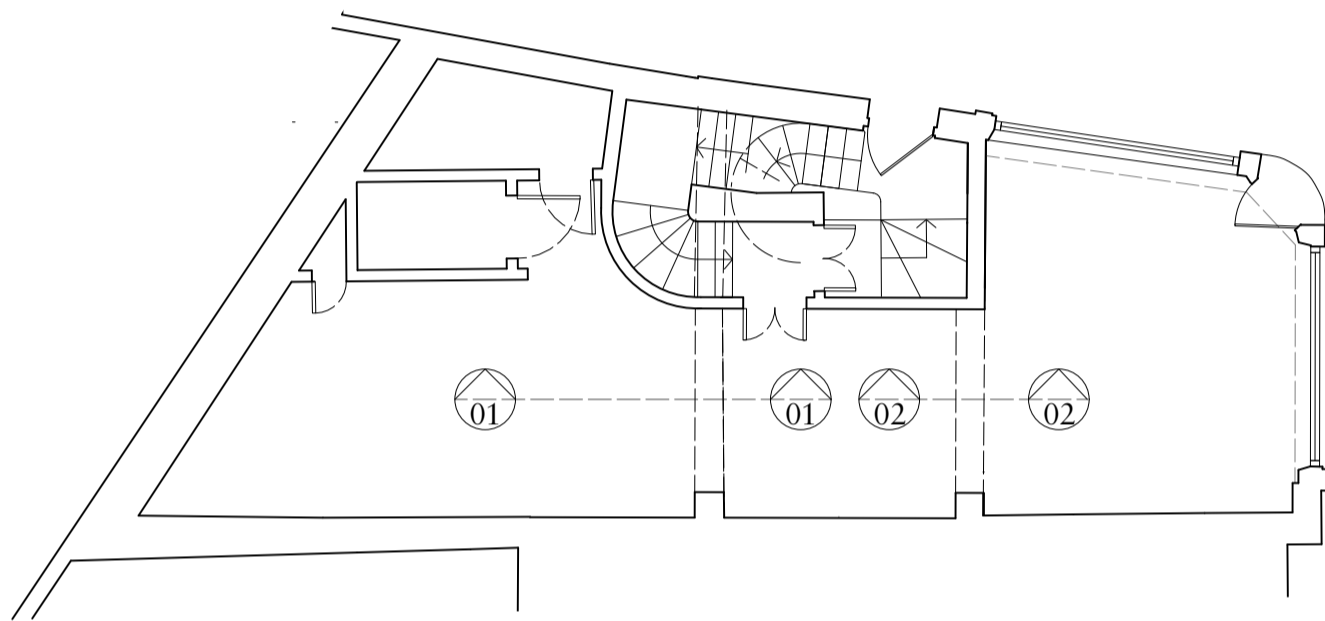

03 KEY: Ground Floor Plan

Rev Date Details By

Charlton Brown Architecture & Interiors

The Belvedere, 2 Back Lane, Hampstead, London, NW3 1HL

Telephone +44(0)20 7794 1234
Email office@charltonbrown.com
Website www.charltonbrown.com

Client
Zina Drouche & Dylan McNeil

Project
49 Willow Road, NW3 1TS

Drawing Title
Ground Floor Ceiling Details

Date	Drawn	Checked
04/03/2022	SC	SjM

Scale
1:10 @ A1, 1:20 @ A3

Issue Status

TENDER

Project Number	Drawing Number	Revision
18 2 2	T-45-002	