


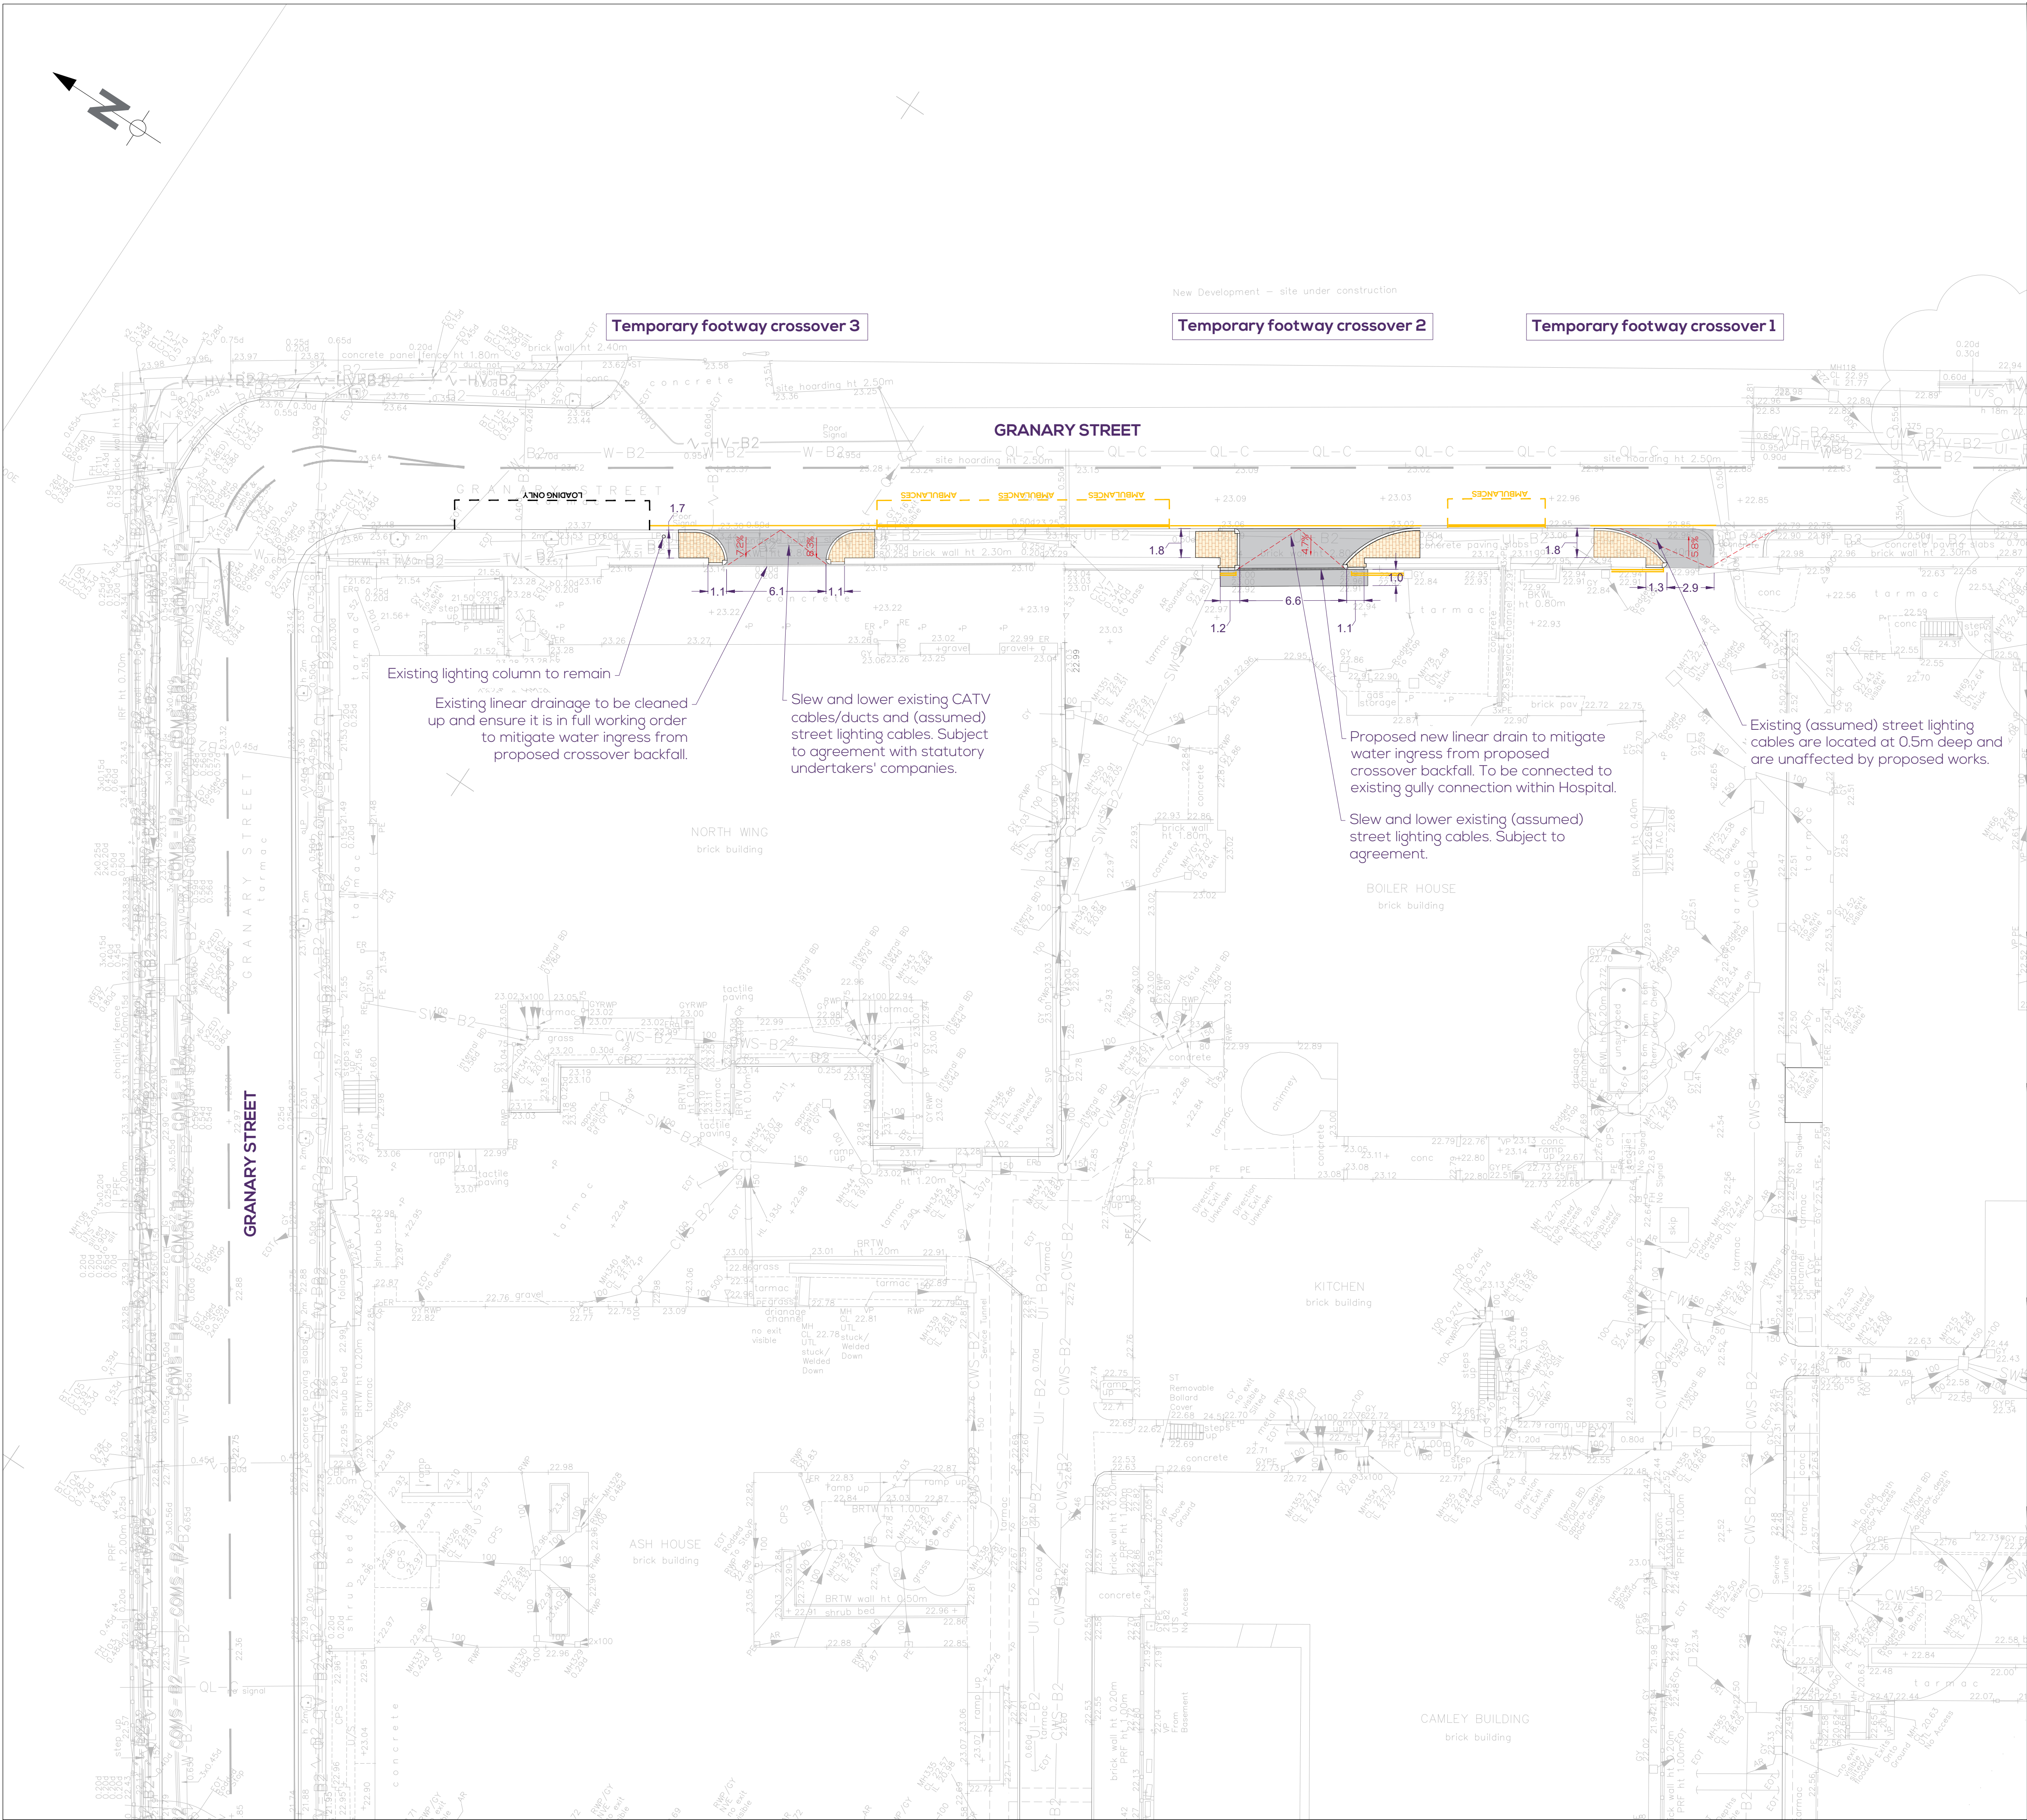

NOTES:

*This scheme drawing has been developed as a design concept for the purposes of option testing and therefore does not represent a final design for construction.*

THIS DRAWING IS ONLY APPLICABLE TO THE PROJECT STATED BELOW.  
THIS DRAWING IS ONLY TO BE USED AT THE SIZE AND SCALE STATED BELOW.  
ANY DISCREPANCIES ARE TO BE REPORTED TO THE DESIGNER NAMED BELOW.

- Proposed ASP paving slabs (750mm x 600mm x 63mm) on 25mm cement mortar bedding (1:6 cement/sand) on 150mm Type 2 granular sub-base.
- Proposed 25mm AC 6 dense surf 70/100 surface course on 90mm AC 20 dense bin 40/60 binder on 320mm Type 1 sub-base (assumed sub-grade CBR≥2.5%)
- Proposed 150 x 300mm granite kerb on 150mm concrete haunching (ST4).
- Proposed primrose yellow road markings (50mm thick)
- Proposed linear drain (Spec. TBC)
- Proposed ramp (vertex indicates high point)

\*Design pending liaison with statutory undertakers' companies and survey information (trial holes). The information shown in this drawing may change as the design is developed.  
\*\*Proposed gates are not shown.

| REV | DATE | DRAWN | REV'D | APP'D | NOTES |
|-----|------|-------|-------|-------|-------|
|-----|------|-------|-------|-------|-------|

DRAWING STATUS

# FOR PLANNING APPLICATION



NORMAN ROURKE PRYME

London  
57 Webber Street,  
London, SE1 0RF  
+44 (0)207 654 7280

Bristol  
4 Colston Avenue,  
Bristol, BS1 4ST  
+44 (0)117 387 8910

www.nrppltd.com


CLIENT  
BOUYGUES UK LTD

PROJECT  
ORIEL MOORFILED EYE HOSPITAL - CMP SUPPORT

| DRAWN | DESIGNED | REVIEWED | DATE       | APPROVED | DATE |
|-------|----------|----------|------------|----------|------|
| DV    | DV       |          | 18/10/2022 |          |      |

TITLE  
TEMPORARY FOOTWAY CROSSOVERS 1, 2 & 3  
FOR PLANNING APPLICATION  
GENERAL ARRANGEMENT - 100 SERIES

| SCALE     | DRAWING No  | REV |
|-----------|-------------|-----|
| 1:200 @A1 | 7958-OS-901 | 0.2 |

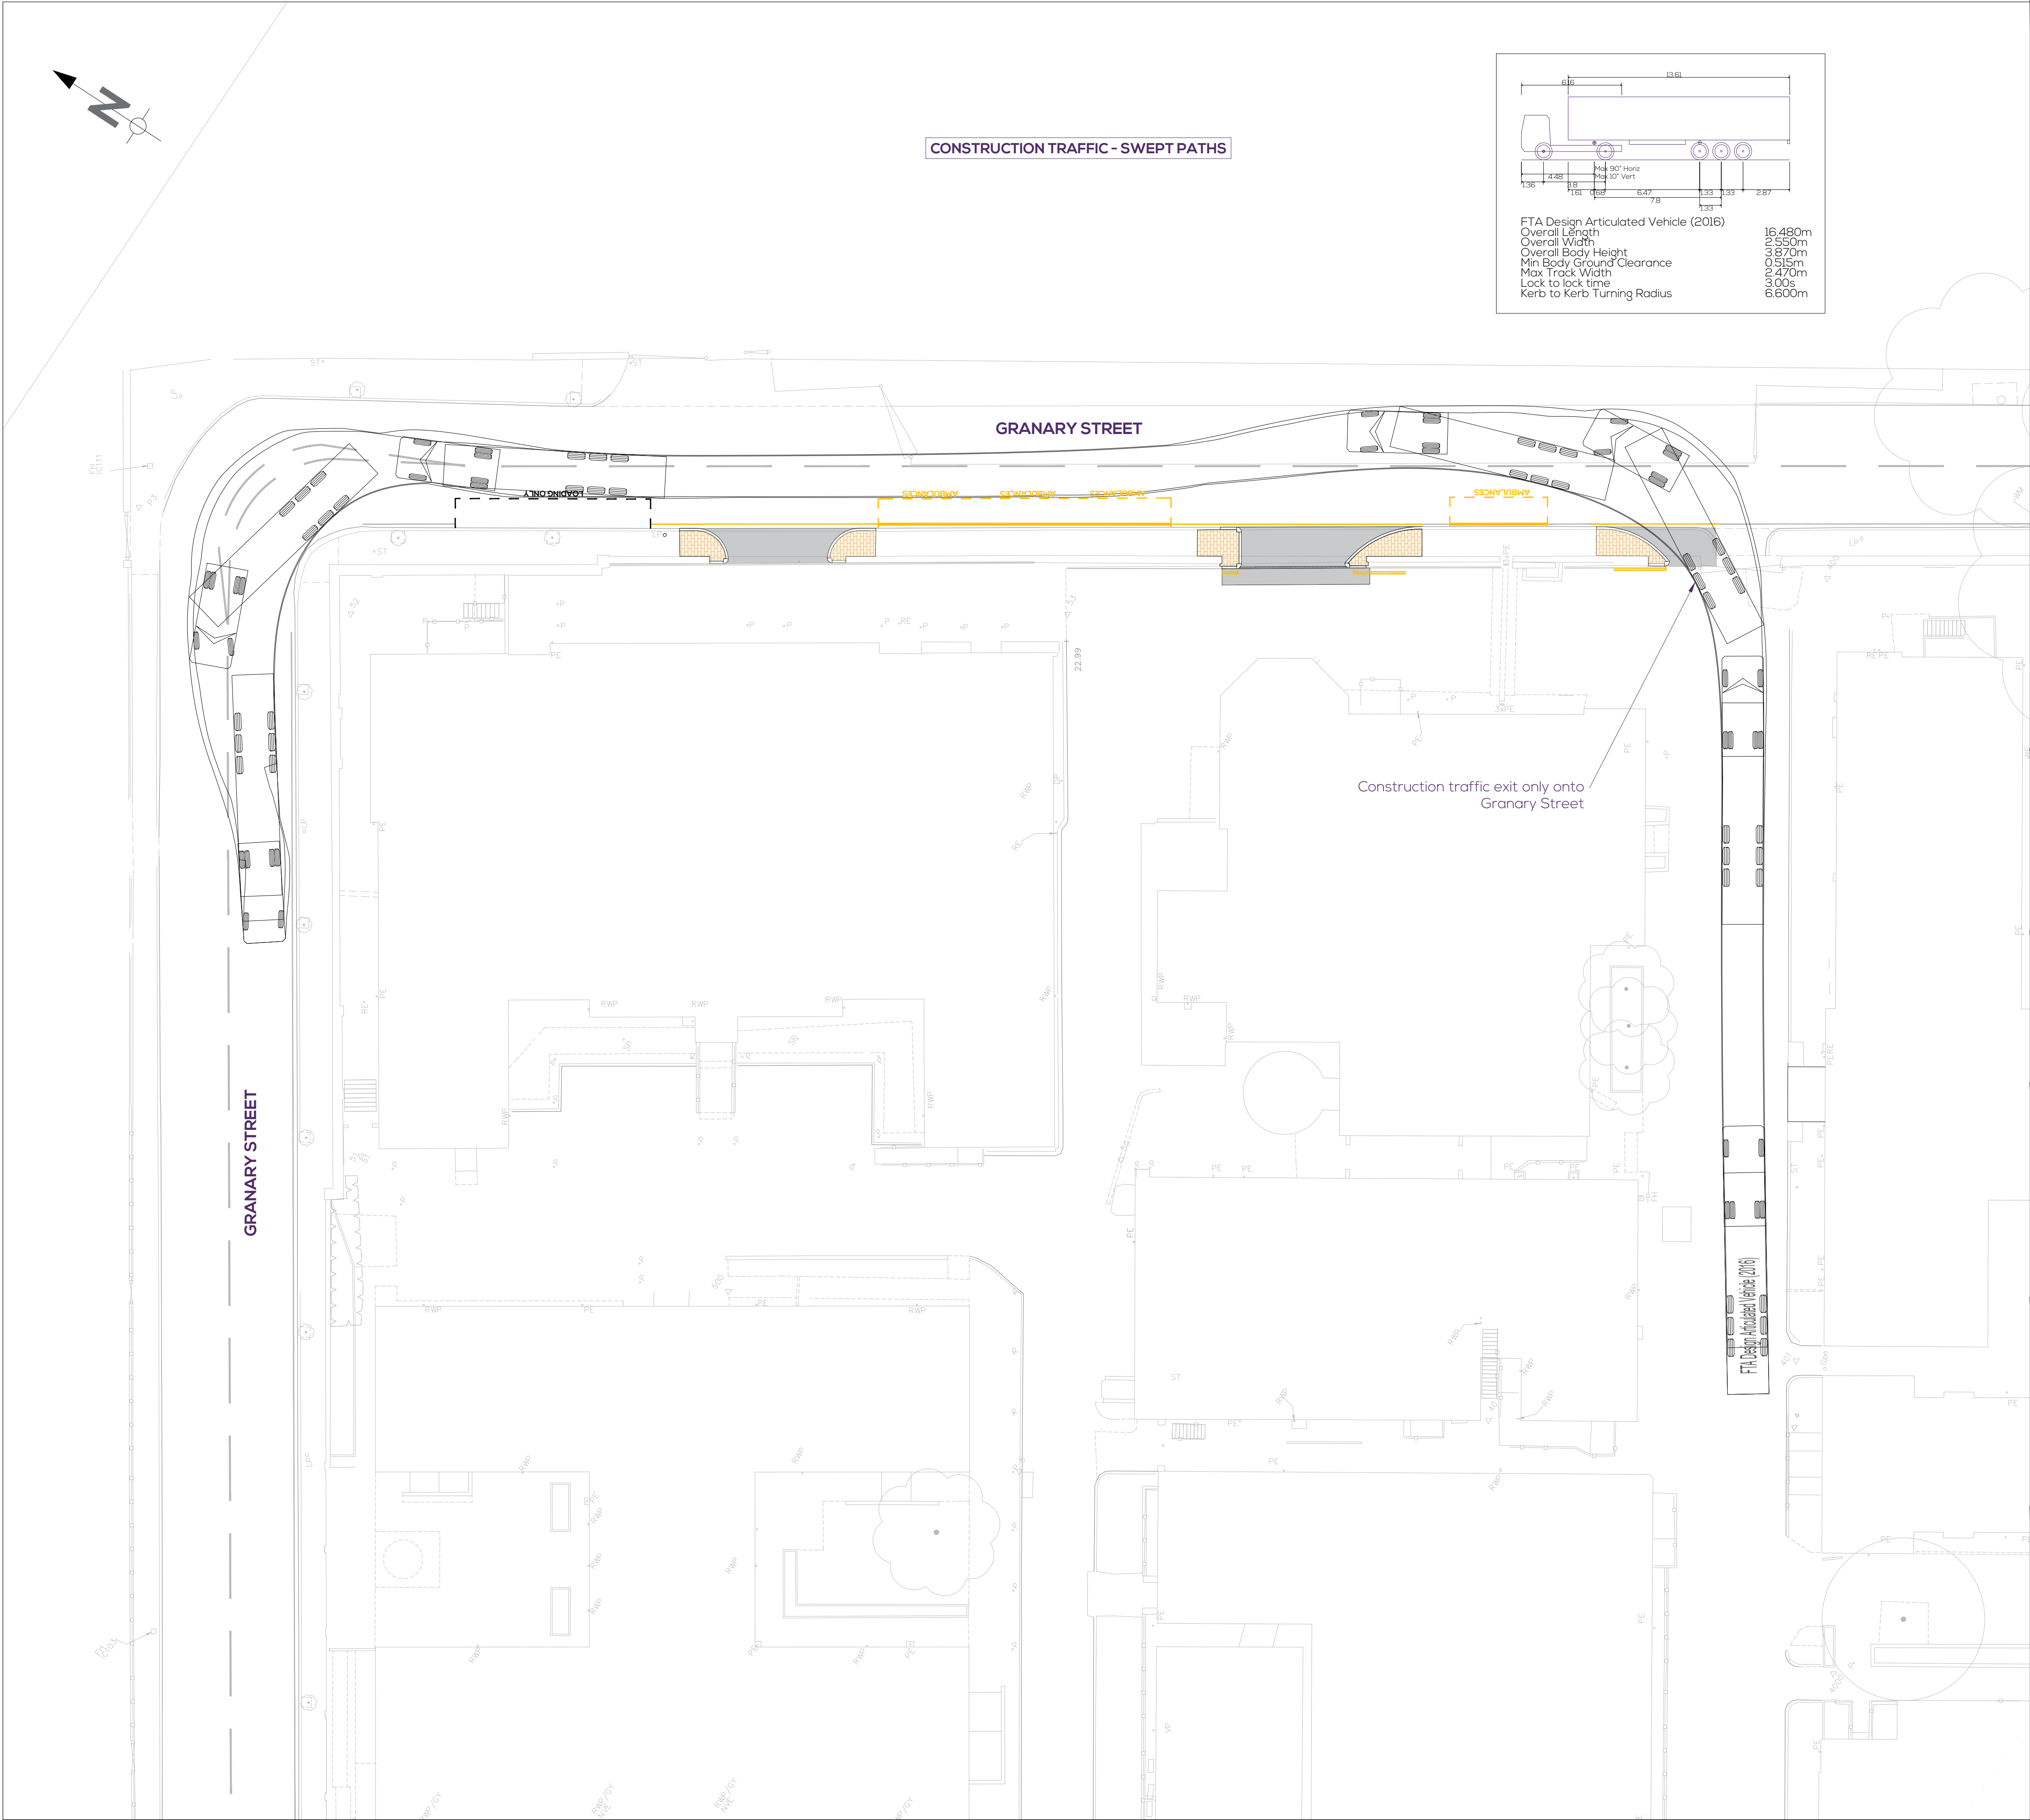

NOTES:

*This scheme drawing has been developed as a design concept for the purposes of option testing and therefore does not represent a final design for construction.*

THIS DRAWING IS ONLY APPLICABLE TO THE PROJECT STATED BELOW.  
THIS DRAWING IS ONLY TO BE USED AT THE SIZE AND SCALE STATED BELOW.  
ANY DISCREPANCIES ARE TO BE REPORTED TO THE DESIGNER NAMED BELOW.

- Proposed ASP paving slabs (750mm x 600mm x 63mm) on 25mm cement mortar bedding (1:6 cement/sand) on 150mm Type 2 granular sub-base.
- Proposed 25mm AC 6 dense surf 70/100 surface course on 90mm AC 20 dense bin 40/60 binder on 320mm Type 1 sub-base (assumed sub-grade CBR≥2.5%)
- Proposed 150 x 300mm granite kerb on 150mm concrete hauching (ST4).
- Proposed primrose yellow road markings (50mm thick)
- Proposed linear drain (Spec. TBC)

\*Design pending liaison with statutory undertakers' companies and survey information (trial holes). The information shown in this drawing may change as the design is developed.

| REV | DATE | DRAWN | REV'D | APP'D | NOTES |
|-----|------|-------|-------|-------|-------|
|-----|------|-------|-------|-------|-------|

DRAWING STATUS

FOR PLANNING APPLICATION

**NRP**

NORMAN ROURKE PRYME

London  
57 Webber Street,  
London, SE1 0RF  
+44 (0)207 654 7280

Bristol  
4 Colston Avenue,  
Bristol, BS1 4ST  
+44 (0)117 387 8910

www.nrpitd.com

CLIENT

BOUYGUES UK LTD

PROJECT

ORIEL MOORFILED EYE HOSPITAL - CMP SUPPORT

| DRAWN | DESIGNED | REVIEWED | DATE       | APPROVED | DATE |
|-------|----------|----------|------------|----------|------|
| DV    | DV       |          | 18/10/2022 |          |      |

TITLE


TEMPORARY FOOTWAY CROSSOVERS 1, 2 & 3

FOR PLANNING APPLICATION

SWEPT PATHS - SHEET 1 OF 2

| SCALE     | DRAWING No  | REV |
|-----------|-------------|-----|
| 1:200 @A1 | 7958-OS-903 | 0.2 |

LOGIN NAME: DANIEL VALERO  
LOCATION: B:\Projects\7958 St Pancras Hospital Deliverables\Drawings\Drawings\For Planning Application\7958-OS-901\_0.2 GA.dwg

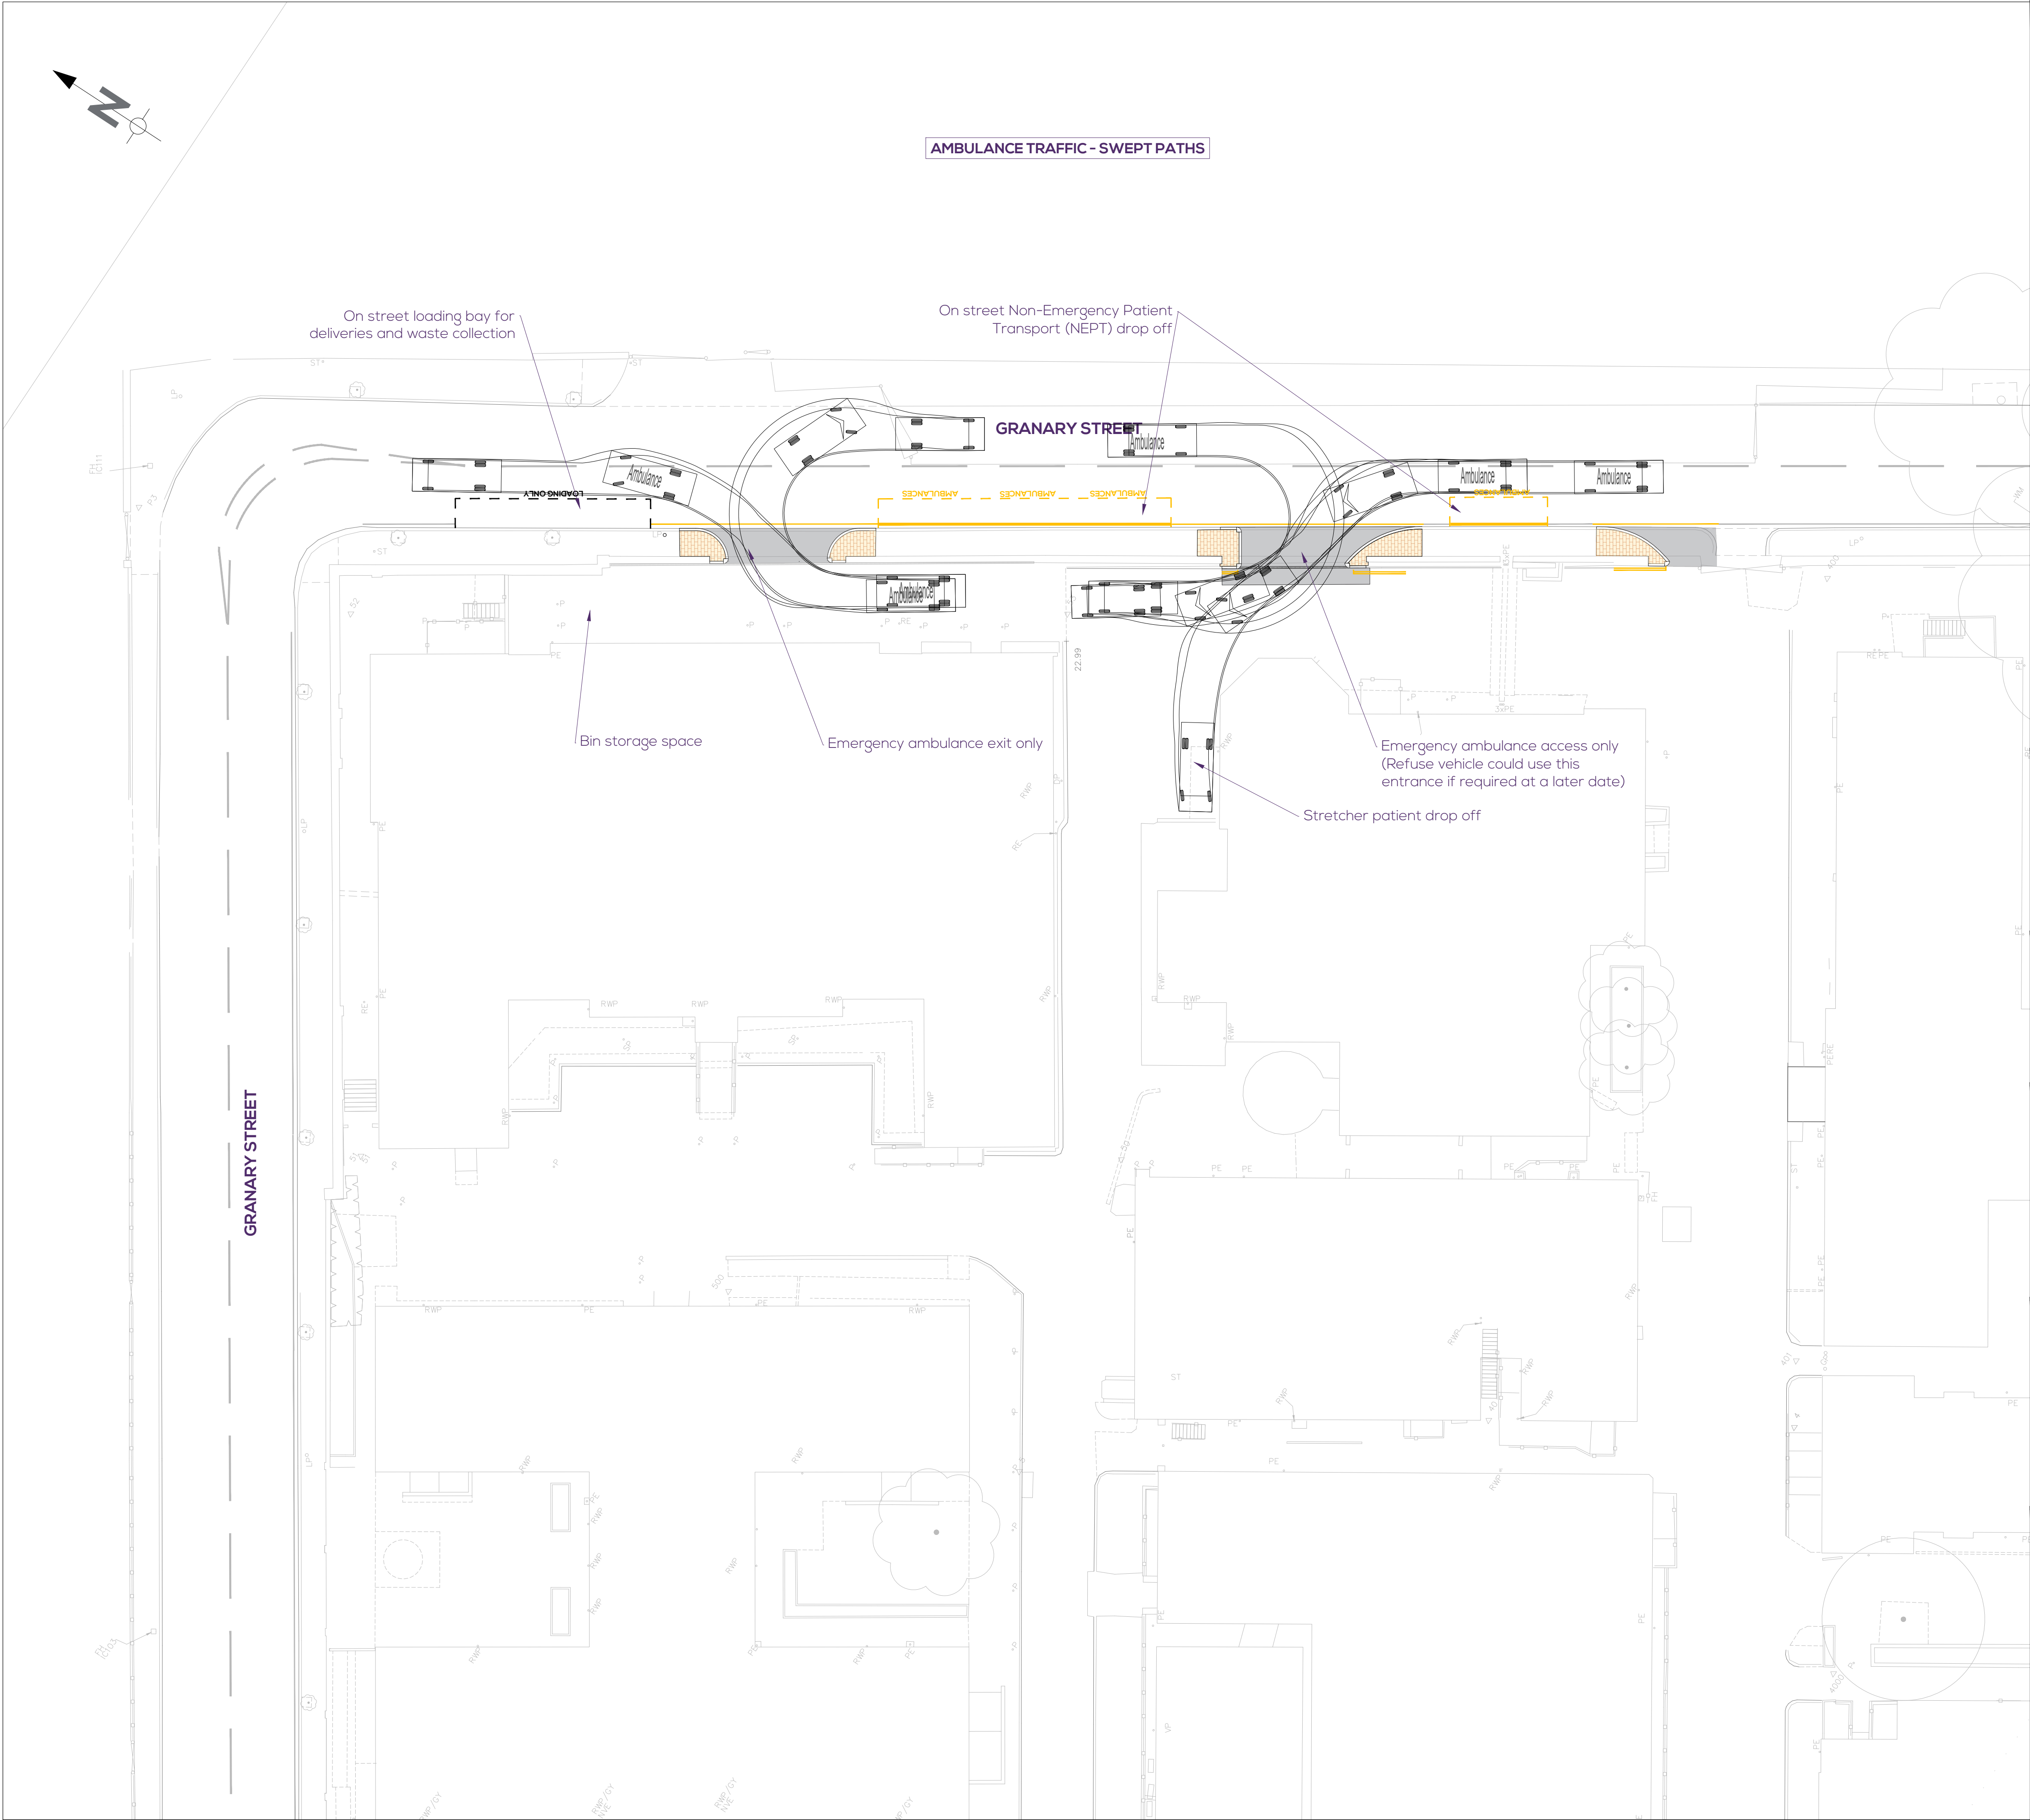

NOTES:

*This scheme drawing has been developed as a design concept for the purposes of option testing and therefore does not represent a final design for construction.*

THIS DRAWING IS ONLY APPLICABLE TO THE PROJECT STATED BELOW. THIS DRAWING IS ONLY TO BE USED AT THE SIZE AND SCALE STATED BELOW. ANY DISCREPANCIES ARE TO BE REPORTED TO THE DESIGNER NAMED BELOW.

Proposed ASP paving slabs (750mm x 600mm x 63mm) on 25mm cement mortar bedding (1:6 cement/sand) on 150mm Type 2 granular sub-base.

Proposed 25mm AC 6 dense surf 70/100 surface course on 90mm AC 20 dense bin 40/60 binder on 320mm Type 1 sub-base (assumed sub-grade CBR>2.5%)





Proposed 150 x 300mm granite kerb on 150mm concrete hauching (ST4).

Proposed primrose yellow road markings (50mm thick)

Proposed linear drain (Spec. TBC)

\*Design pending liaison with statutory undertakers' companies and survey information (trial holes). The information shown in this drawing may change as the design is developed.

| REV                                           | DATE                      | DRAWN    | REV'D              | APP'D   | NOTES      |
|-----------------------------------------------|---------------------------|----------|--------------------|---|------------|
| DRAWING STATUS                                |                           |          |                    |   |            |
| FOR PLANNING APPLICATION                      |                           |          |                    |   |            |
| <div>NRP</div> <div>NORMAN ROURKE PRYME</div> |                           |          |                    | <div>London<br/>57 Webber Street,<br/>London, SE1 0RF<br/>+44 (0)207 654 7280</div> <div>Bristol<br/>4 Colston Avenue,<br/>Bristol, BS1 4ST<br/>+44 (0)117 387 8910</div> <div>www.nrpltd.com</div> |            |
| CLIENT                                        |                           |          |                    |   |            |
| BOUYGUES UK LTD                               |                           |          |                    |   |            |
| PROJECT                                       |                           |          |                    |   |            |
| ORIEL MOORFILED EYE HOSPITAL - CMP SUPPORT    |                           |          |                    |   |            |
| DRAWN<br>DV                                   | DESIGNED<br>DV            | REVIEWED | DATE<br>18/10/2022 | APPROVED   | DATE       |
| TITLE                                         |                           |          |                    |   |            |
| TEMPORARY FOOTWAY CROSSOVERS 1, 2 & 3         |                           |          |                    |   |            |
| FOR PLANNING APPLICATION                      |                           |          |                    |   |            |
| SWEPT PATHS - SHEET 2 OF 2                    |                           |          |                    |   |            |
| SCALE<br>1:200 @A1                            | DRAWING No<br>7958-OS-904 |          |                    |   | REV<br>0.2 |

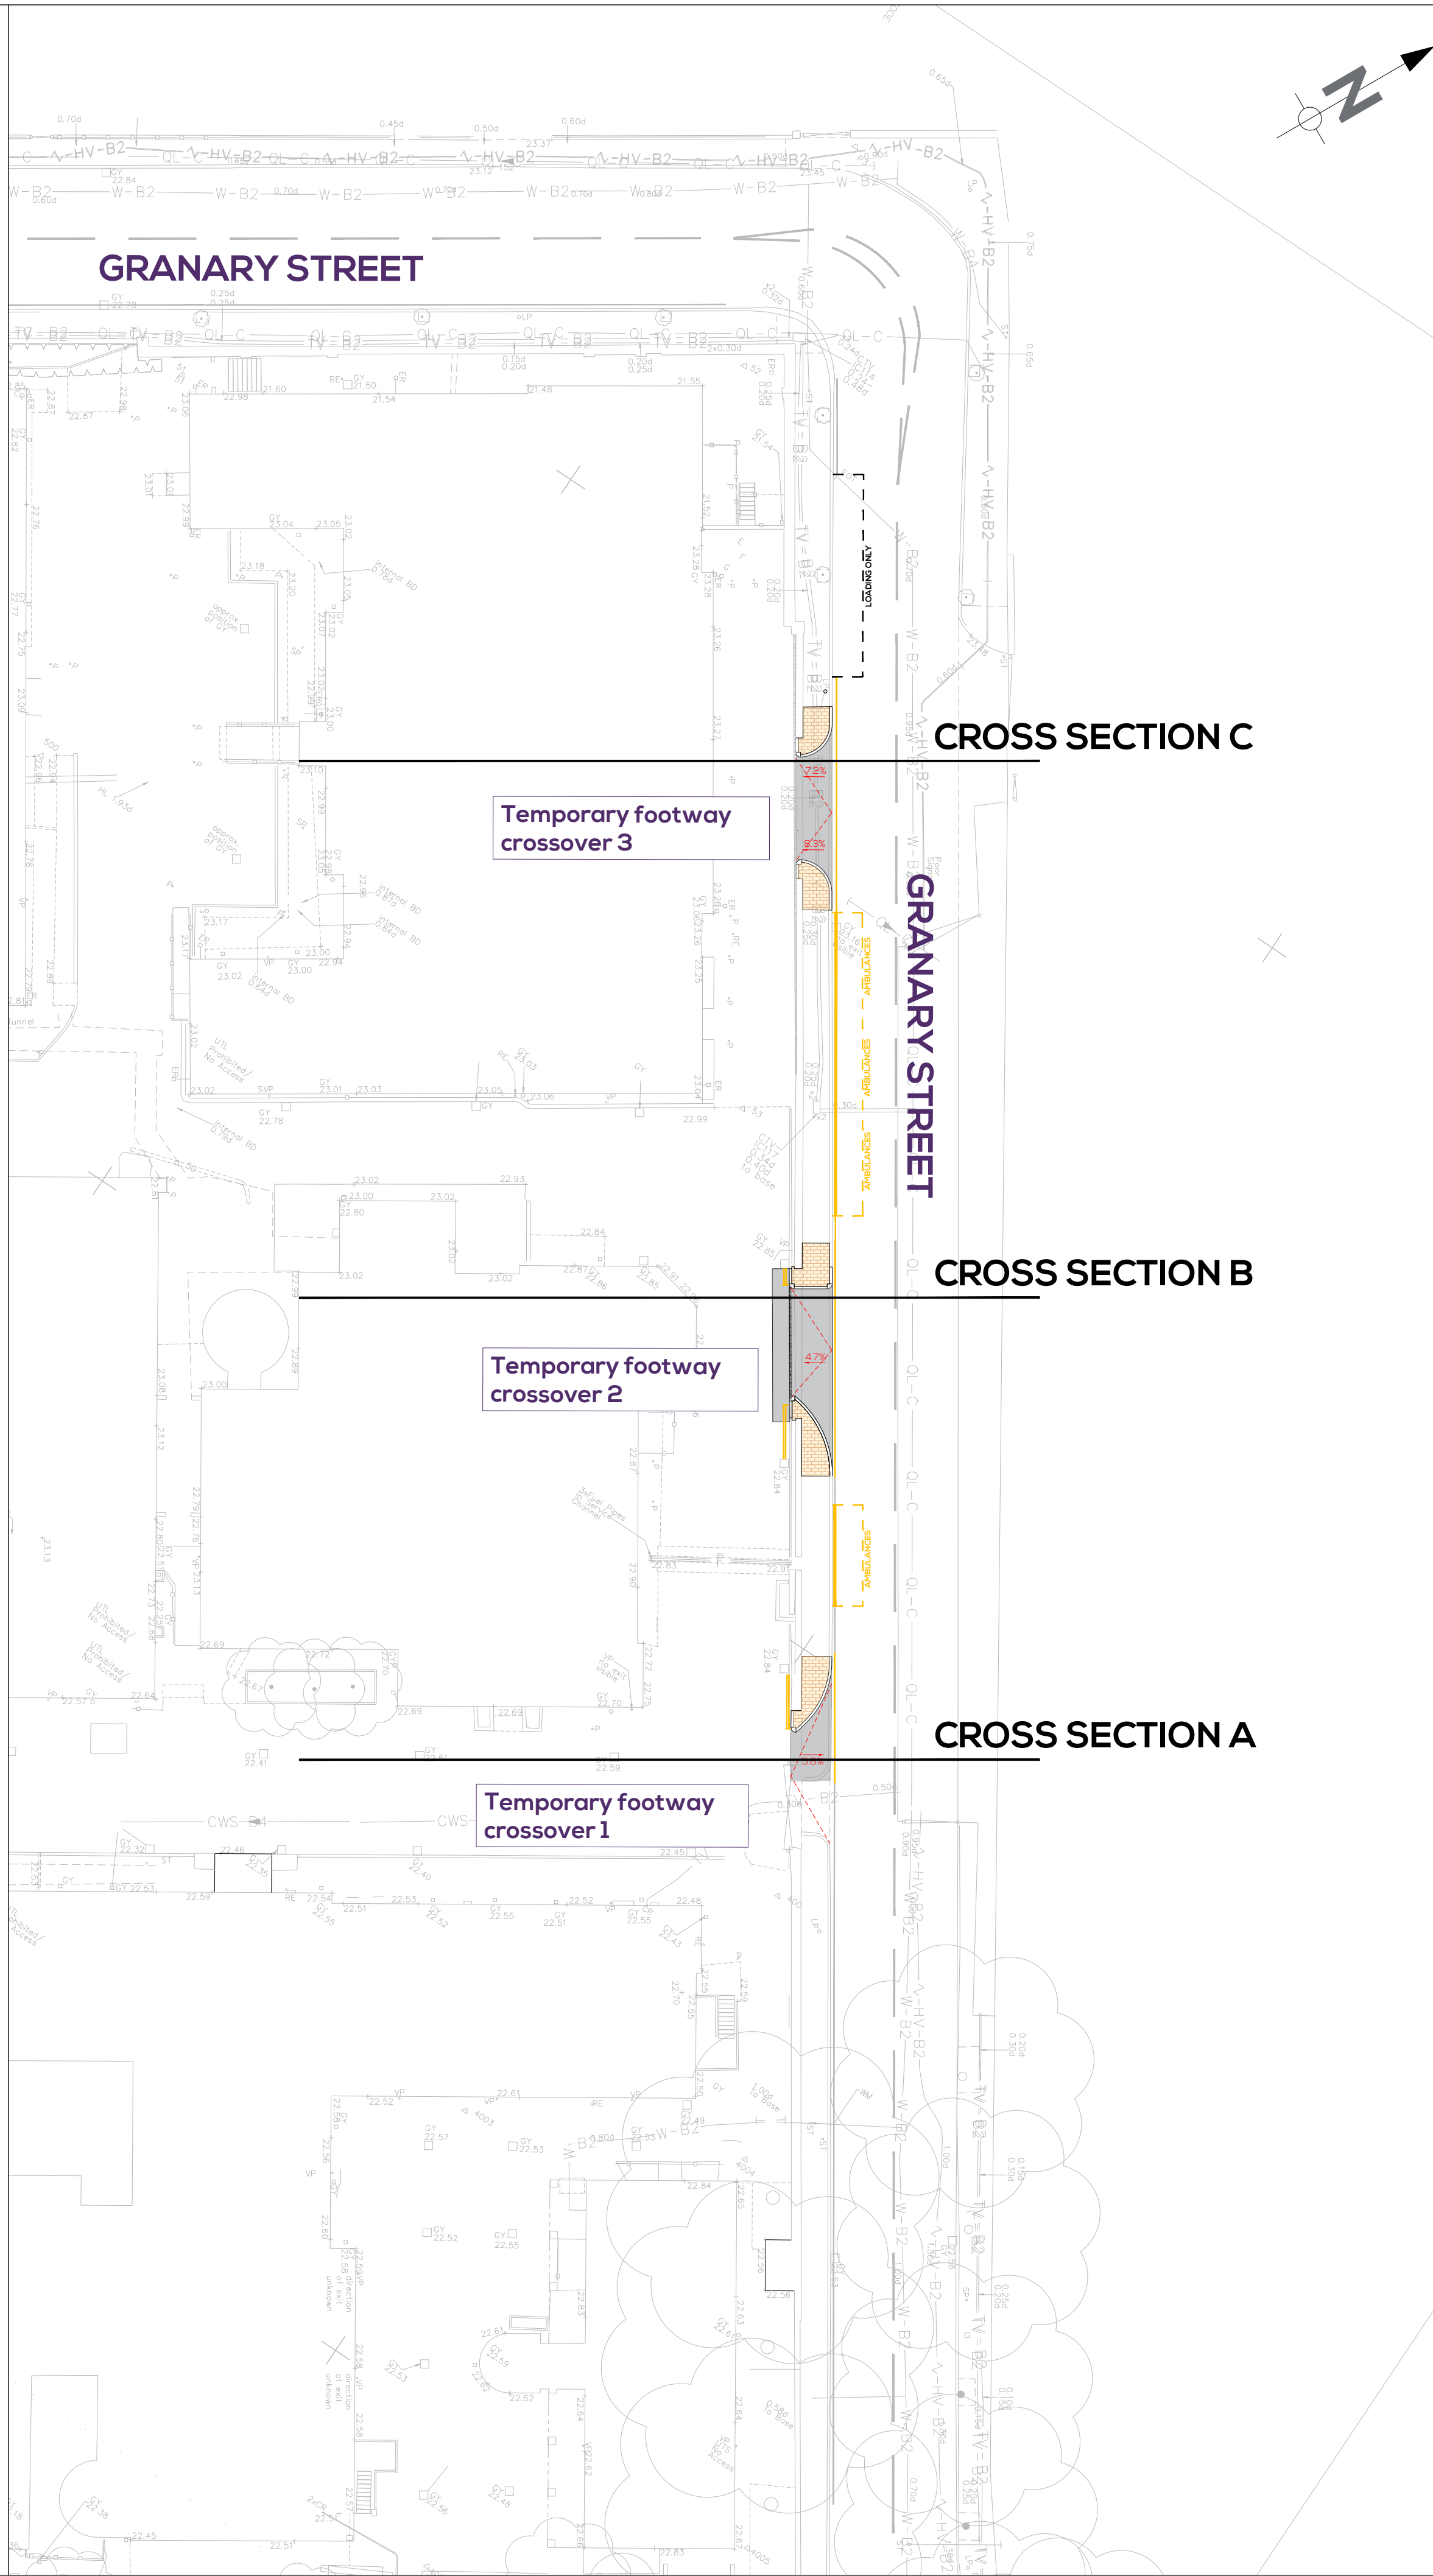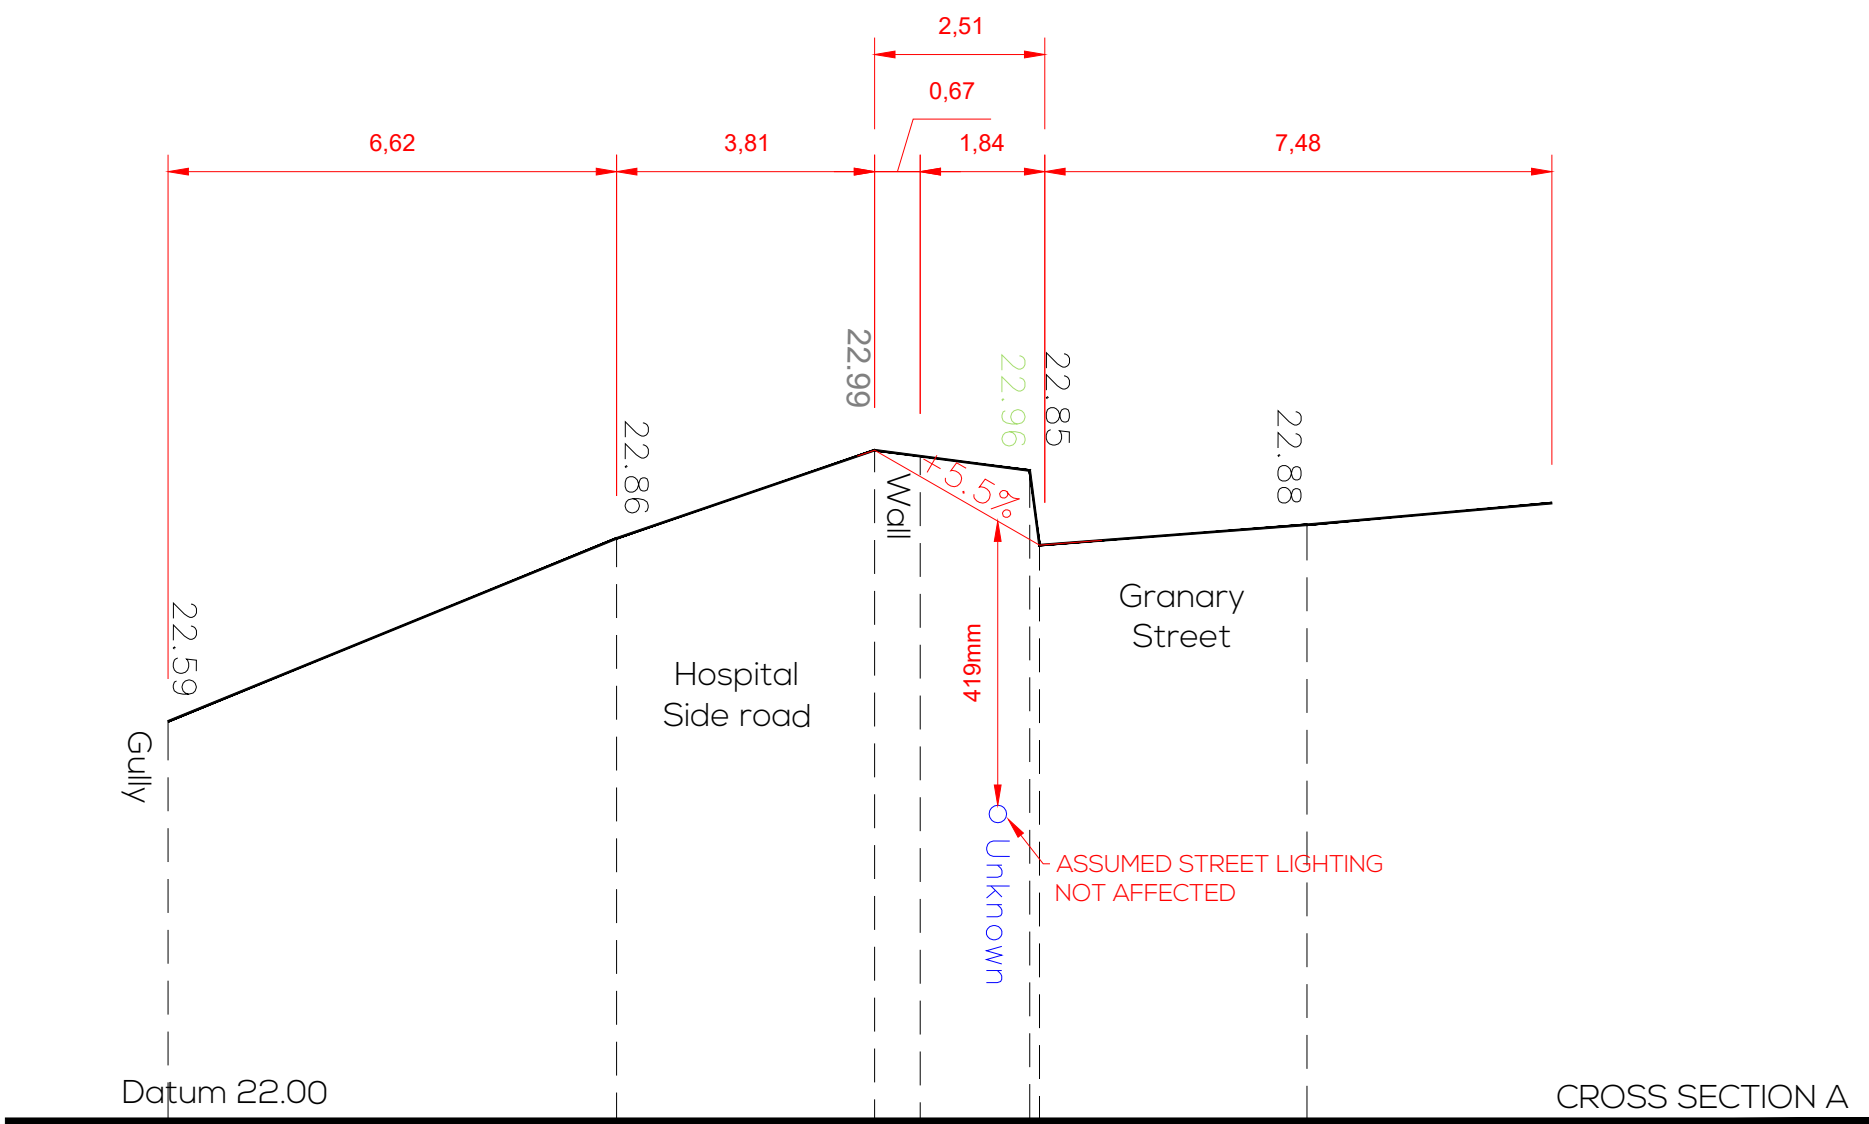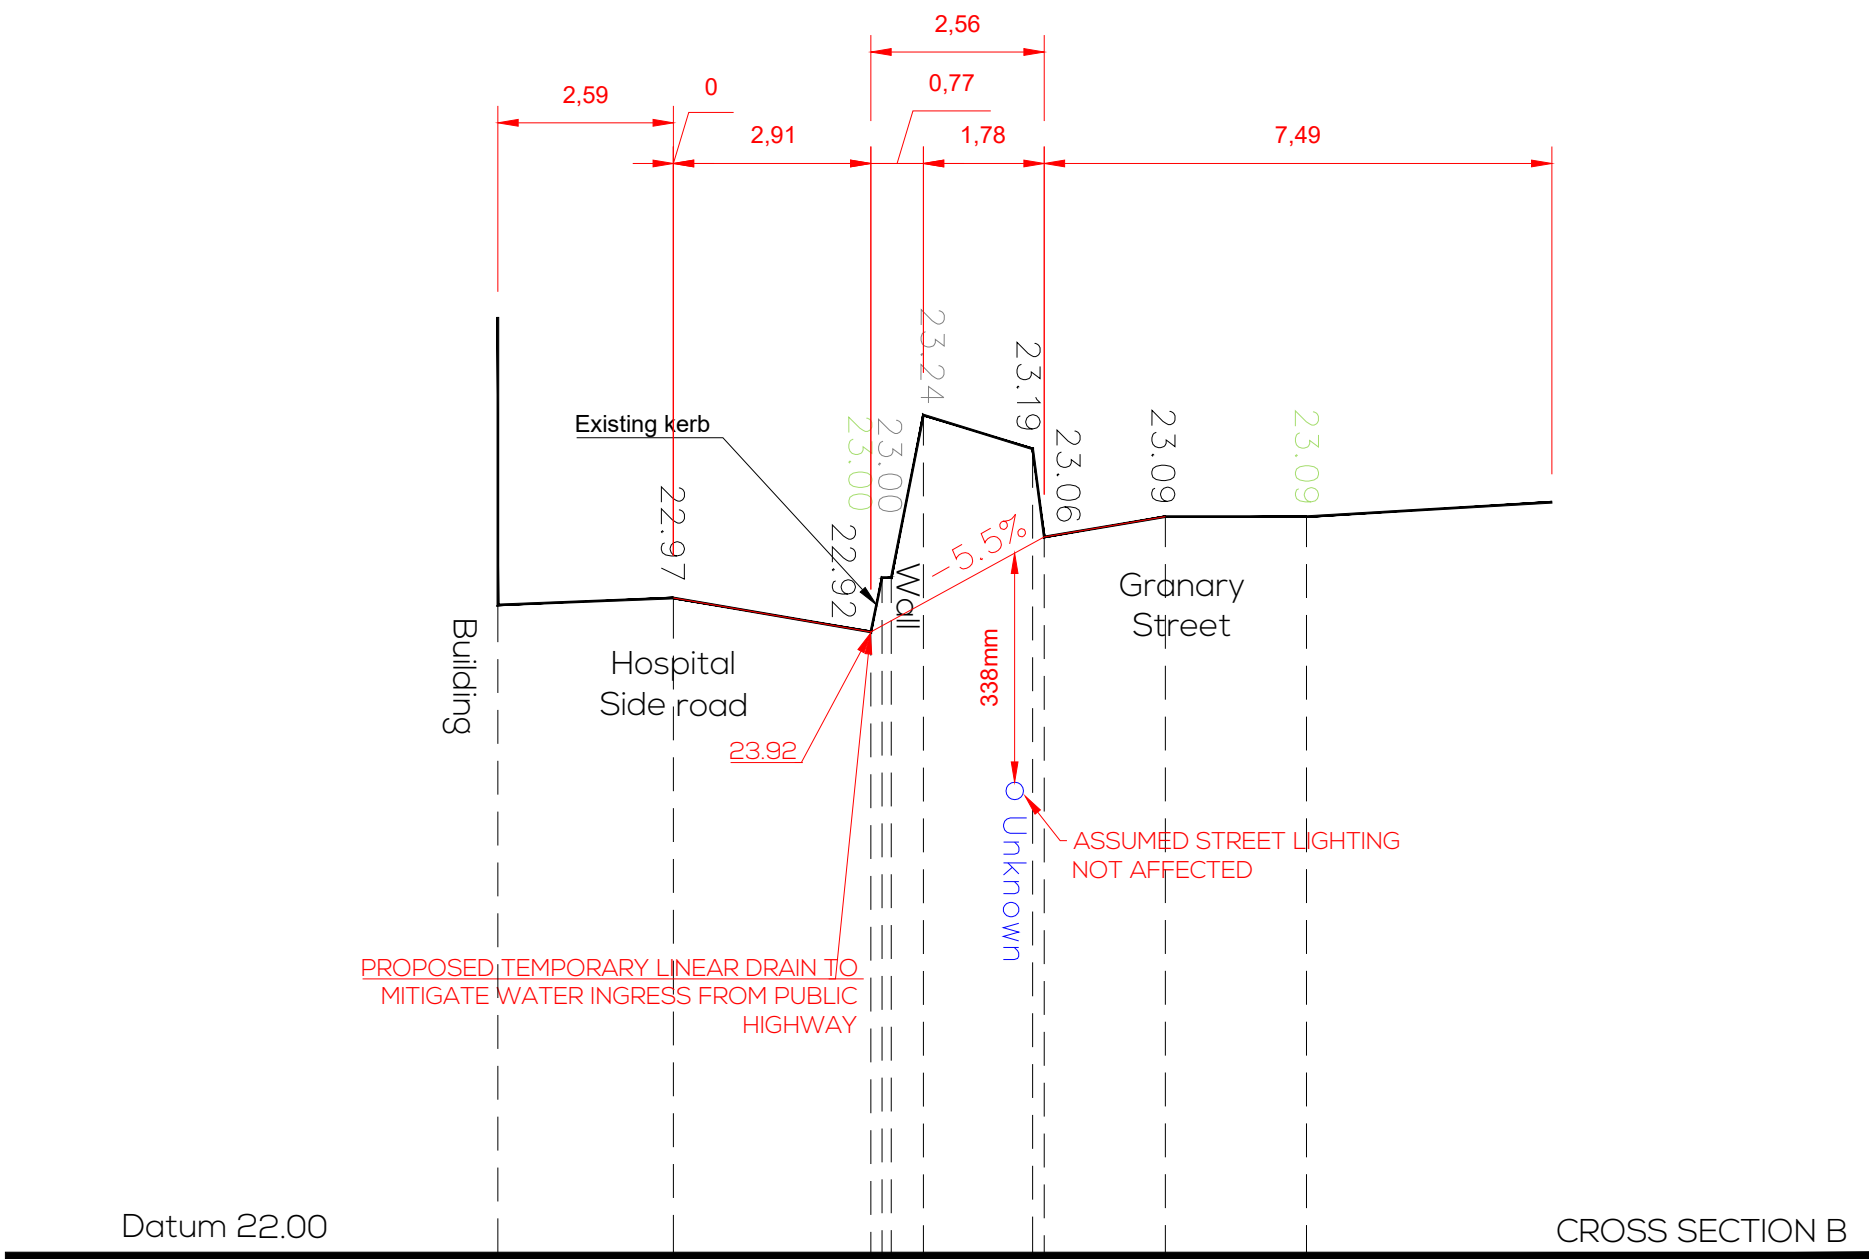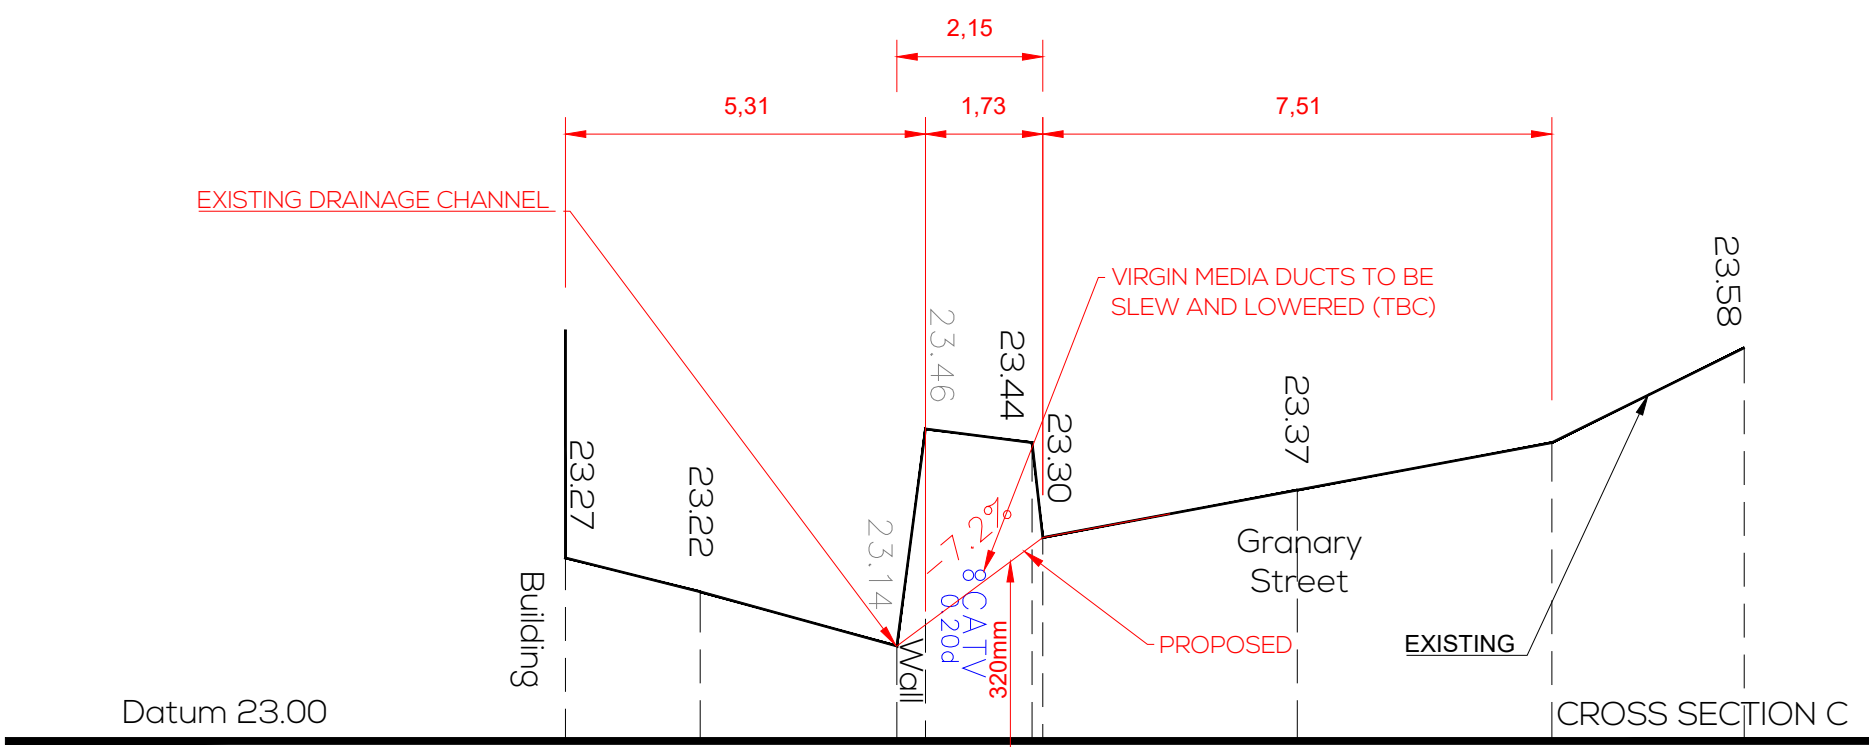

NOTES:

This scheme drawing has been developed as a design concept for the purposes of option testing and therefore does not represent a final design for construction.

THIS DRAWING IS ONLY APPLICABLE TO THE PROJECT STATED BELOW. THIS DRAWING IS ONLY TO BE USED AT THE SIZE AND SCALE STATED BELOW. ANY DISCREPANCIES ARE TO BE REPORTED TO THE DESIGNER NAMED BELOW.

- Existing cross section
- Proposed cross section
- Proposed ASP paving slabs (750mm x 600mm x 63mm) on 25mm cement mortar bedding (1:6 cement/sand) on 150mm Type 2 granular sub-base.
- Proposed 25mm AC 6 dense surf 70/100 surface course on 90mm AC 20 dense bin 40/60 binder on 320mm Type 1 sub-base (assumed sub-grade CBR>2.5%)
- Proposed kerb on 150mm concrete haunching (ST4).
- Proposed primrose yellow road markings (50mm thick)
- Proposed ramp (vertex indicates high point)

\*Design pending liaison with statutory undertakers' companies and survey information (trial holes). The information shown in this drawing may change as the design is developed.  
\*\*Proposed gates are not shown.

| REV | DATE | DRAWN | REV'D | APP'D | NOTES |
|-----|------|-------|-------|-------|-------|
|-----|------|-------|-------|-------|-------|

DRAWING STATUS

FOR PLANNING APPLICATION

**NRP**

NORMAN ROURKE PRYME

London  
57 Webber Street,  
London, SE1 0RF  
+44 (0)207 654 7280

Bristol  
4 Colston Avenue,  
Bristol, BS1 4ST  
+44 (0)117 387 8910

www.nrpltd.com

CLIENT

BOUYGUES UK LTD

PROJECT

ORIEL MOORFILED EYE HOSPITAL - CMP SUPPORT

| DRAWN | DESIGNED | REVIEWED | DATE       | APPROVED | DATE |
|-------|----------|----------|------------|----------|------|
| DV    |          |          | 18/10/2022 |          |      |


TITLE

TEMPORARY FOOTWAY CROSSOVERS 1, 2 & 3


FOR PLANNING APPLICATION

CROSS SECTIONS



| SCALE | DRAWING No  | REV |
|-------|-------------|-----|
| NTS   | 7958-OS-911 | 0.2 |

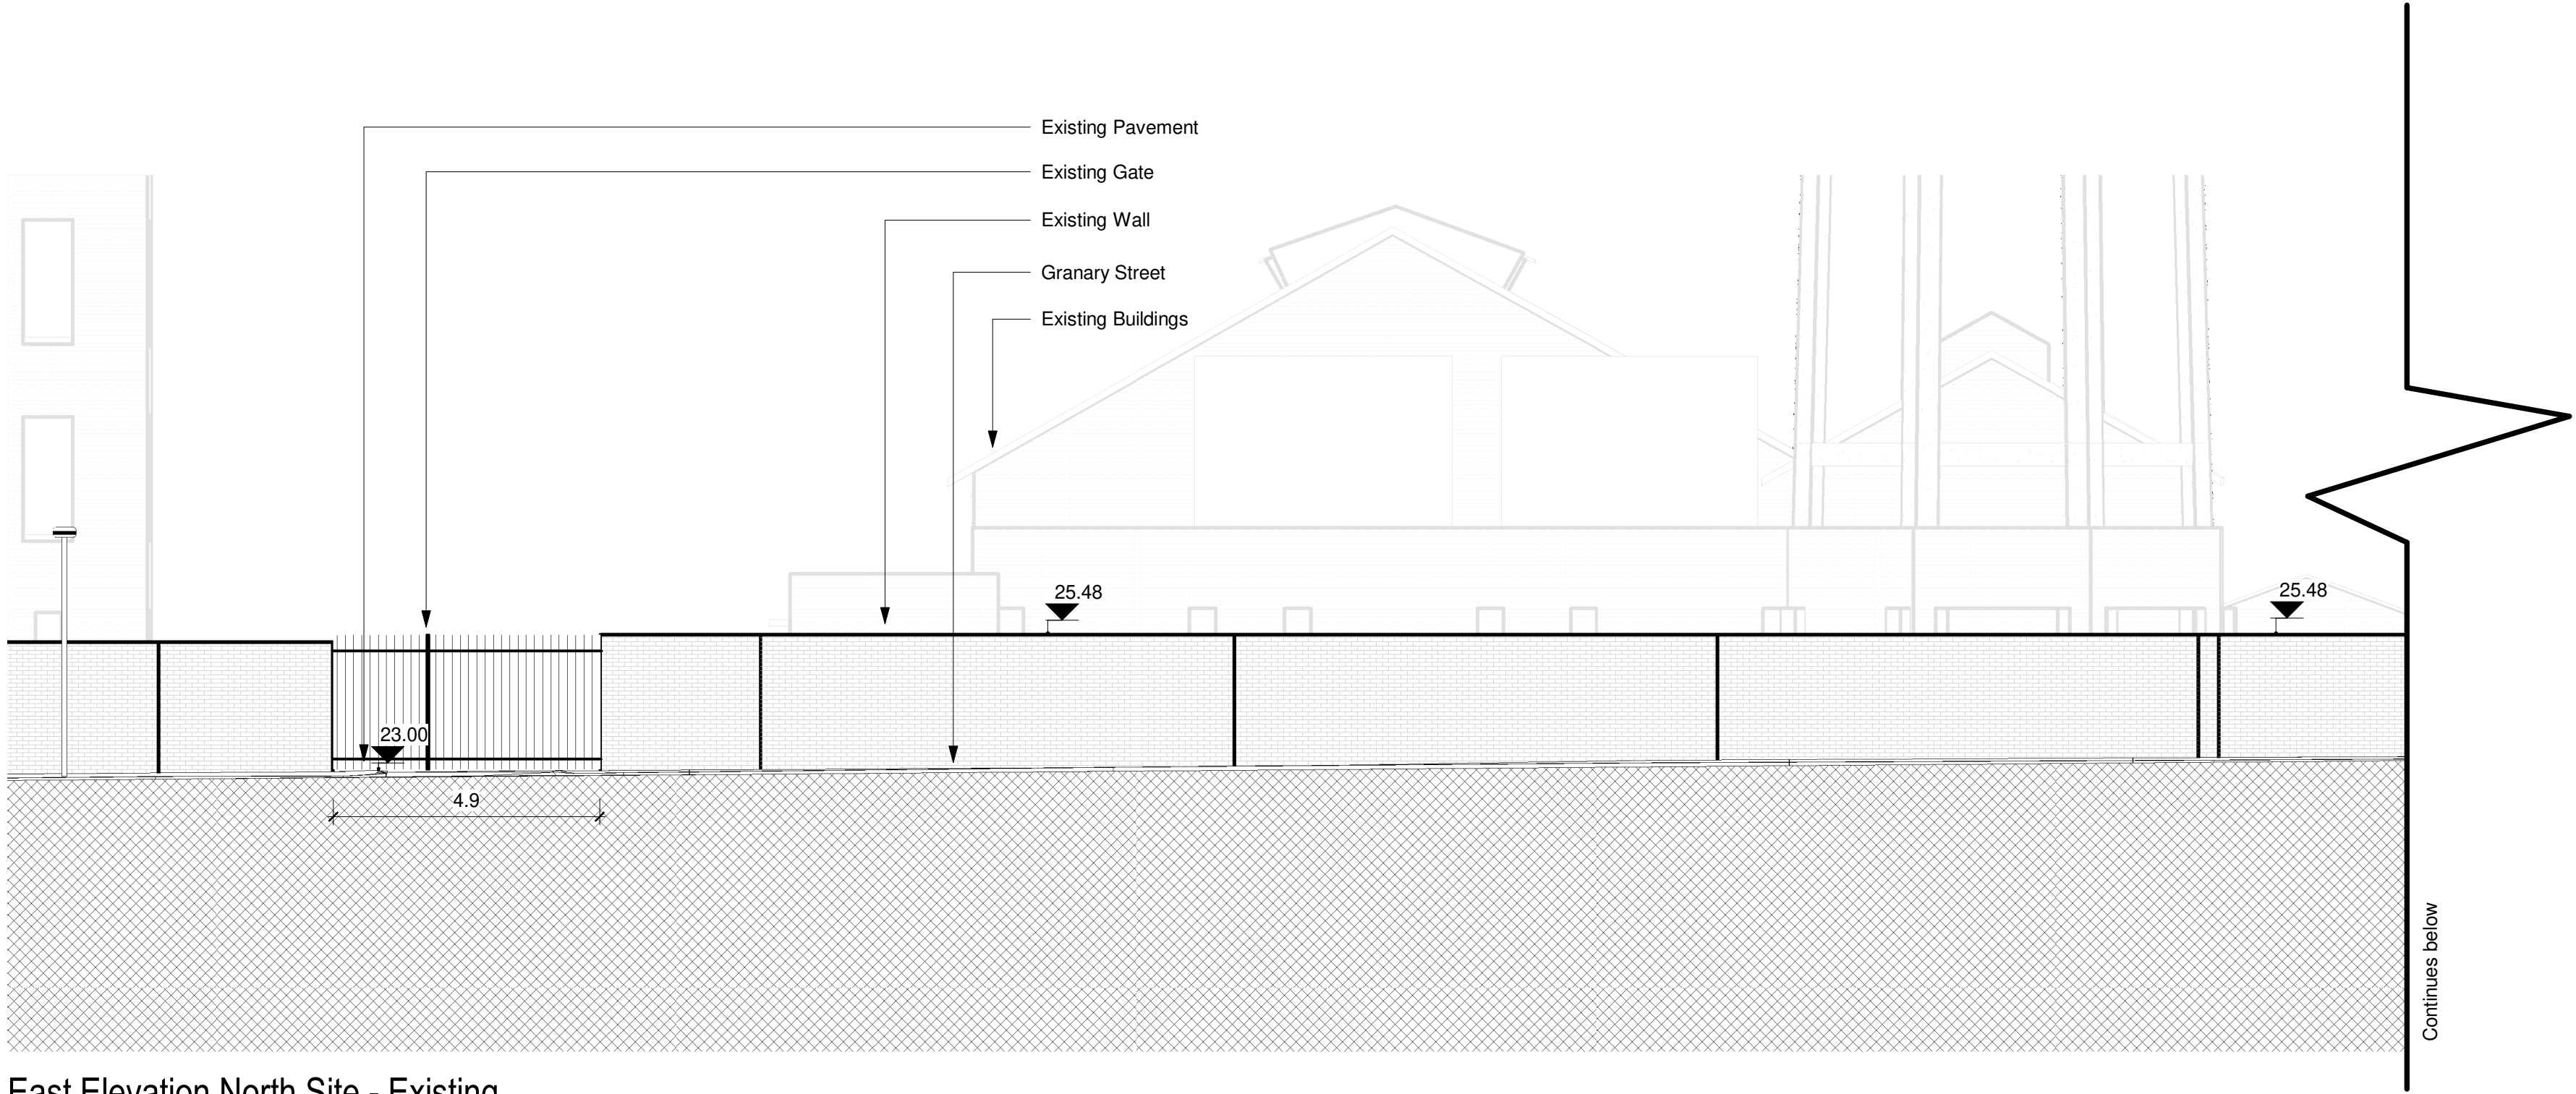

East Elevation North Site - Existing

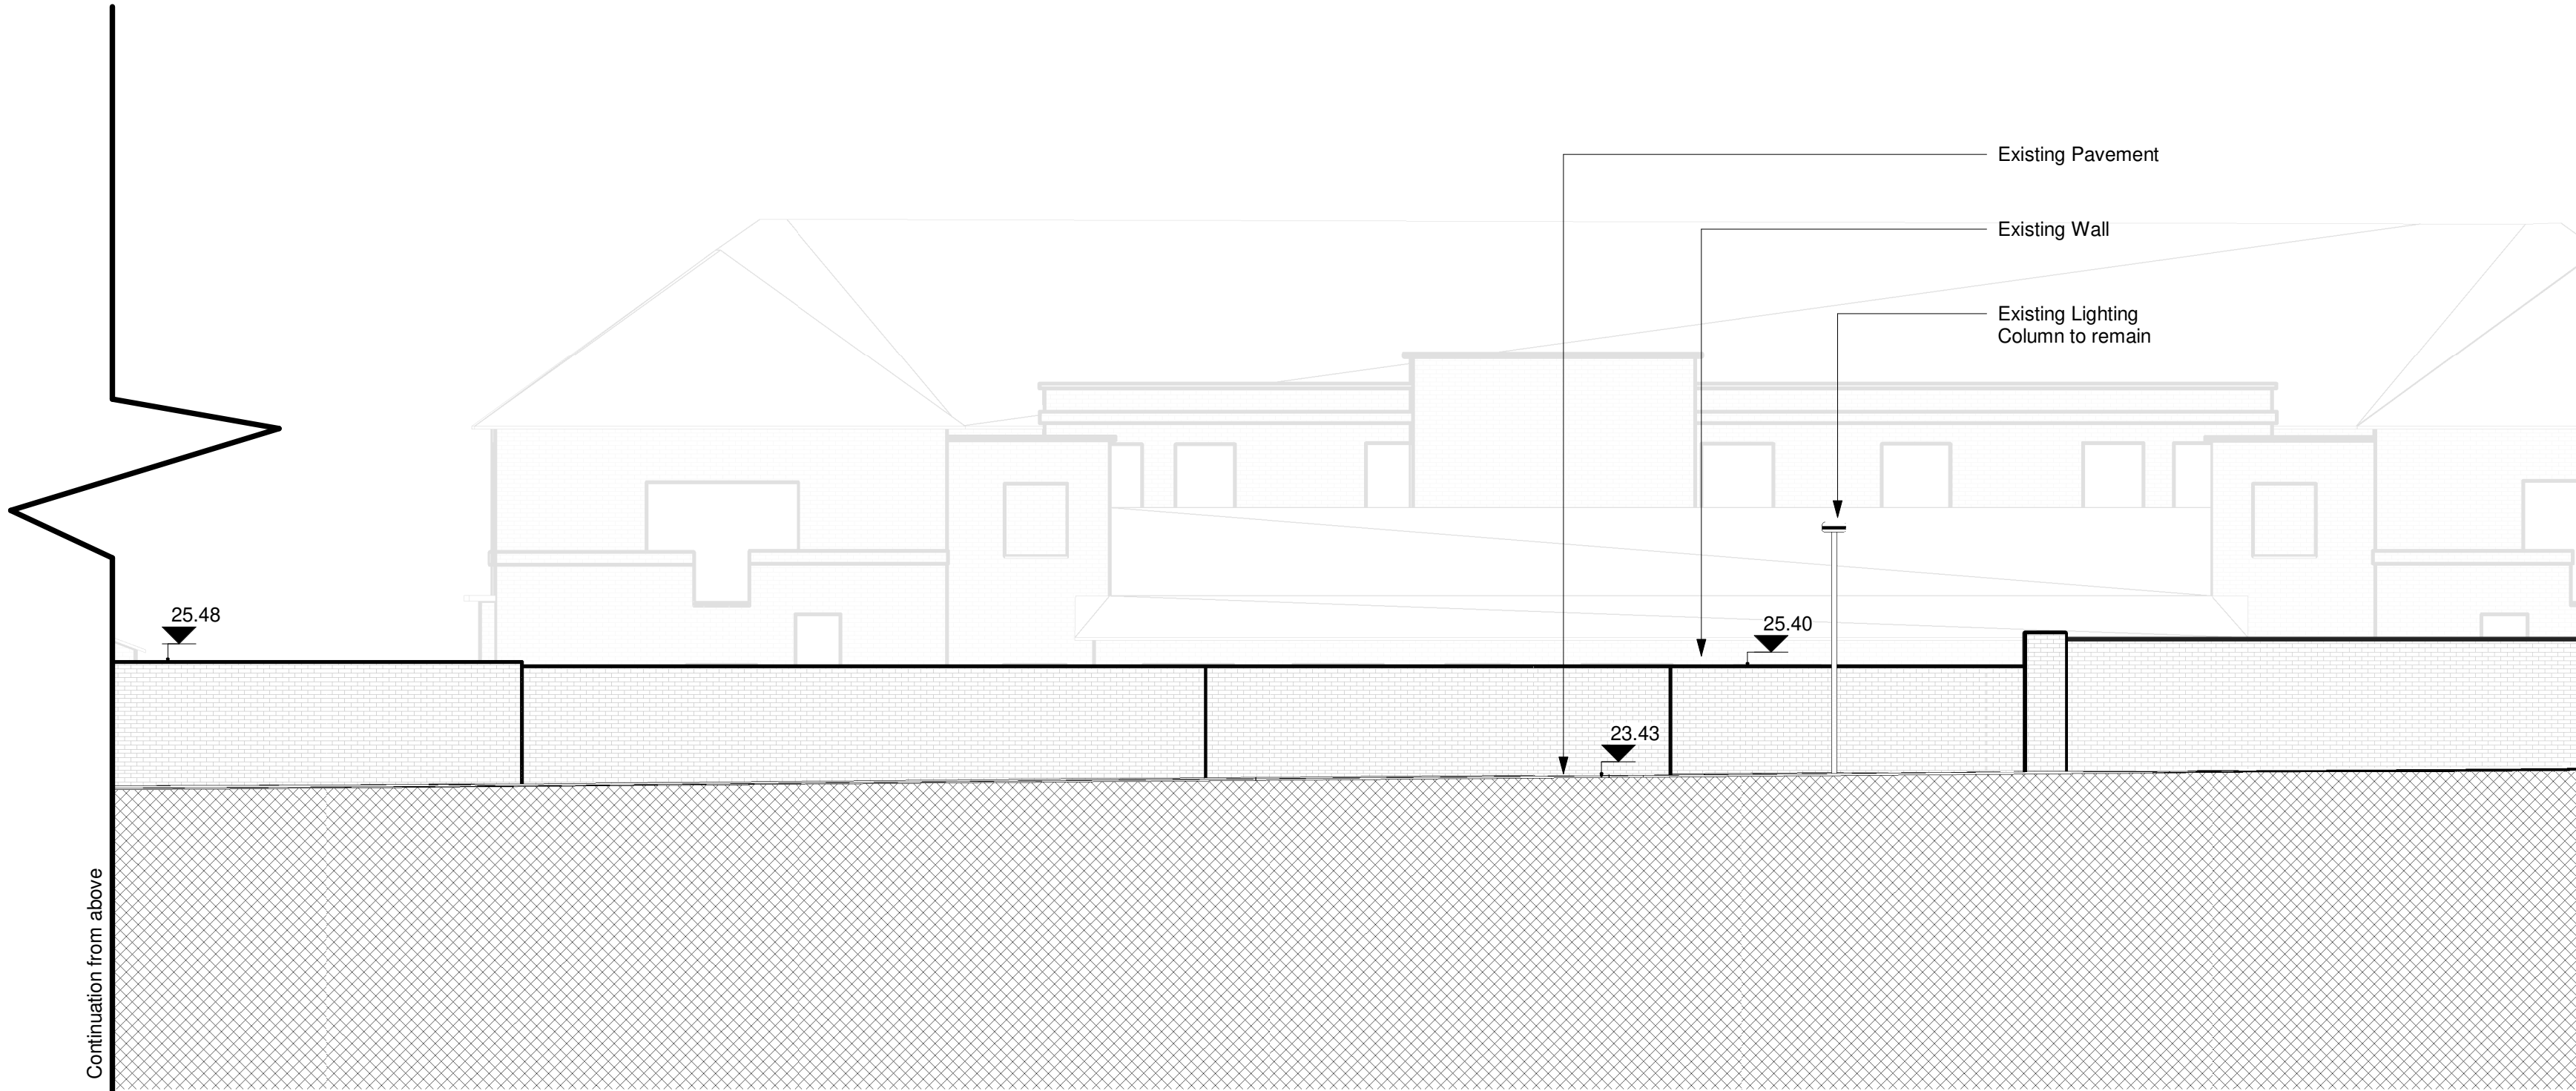


East Elevation North Site - Existing Continued

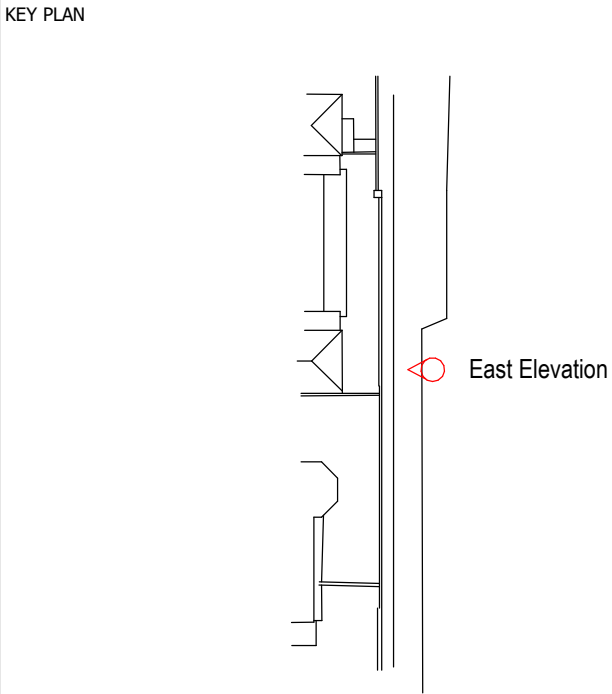 


LINKED MODEL SCHEDULE



|                                  |                         |                                                                                 |   |                 |  |  |  |  |
|----------------------------------|-------------------------|---------------------------------------------------------------------------------|---|-----------------|--|--|--|--|
|                                  |                         |                                                                                 |   |                 |  |  |  |  |
| D5                               | P01                     | 2022-10-21                                                                      | Access Road - First issue for Planning Submission   | EPJ - WY        |  |  |  |  |
| STATUS                           | REVISION                | DATE                                                                            | DESCRIPTION   | DRW - CHK - APP |  |  |  |  |
| MAIN CONTRACTOR                  |                         |                                                                                 | Bouygues UK<br>Becket House<br>1 Lambeth Palace Rd<br>Lambeth, London SE1 7EU<br>Tel: 020 7401 0020                                                   |                 |  |  |  |  |
| CLIENT                           |                         |                                                                                 |  <b>Oriel</b><br>Creating the centre for<br>advancing eye health |                 |  |  |  |  |
| ORIGINATOR                       |                         |                                                                                 |  <b>Intelligence<br/>Buildings<br/>Infrastructure</b>            |                 |  |  |  |  |
| ORIGINATOR REFERENCE             |                         | 127091                                                                          |   |                 |  |  |  |  |
| PROJECT NAME                     |                         | Oriel                                                                           |   |                 |  |  |  |  |
| DRAWING TITLE                    |                         | Existing Elevations, Enabling Works, Temporary<br>Road Access to Granary Street |   |                 |  |  |  |  |
| MODEL FILE NAME - REVISION       |                         |                                                                                 |   |                 |  |  |  |  |
| ORL-IBI-XX-XX-MM3-L-000202 - P01 |                         |                                                                                 |   |                 |  |  |  |  |
| SCALE @A1<br>1 : 100             | PROJECT STAGE<br>RIBA 4 | D5 - Suitable for Planning<br>Application                                       |   | REVISION<br>P01 |  |  |  |  |
| DRAWING NUMBER                   |                         |                                                                                 |   |                 |  |  |  |  |
| ORL-IBI-EX-LG-DEV-A-101006       |                         |                                                                                 |   |                 |  |  |  |  |

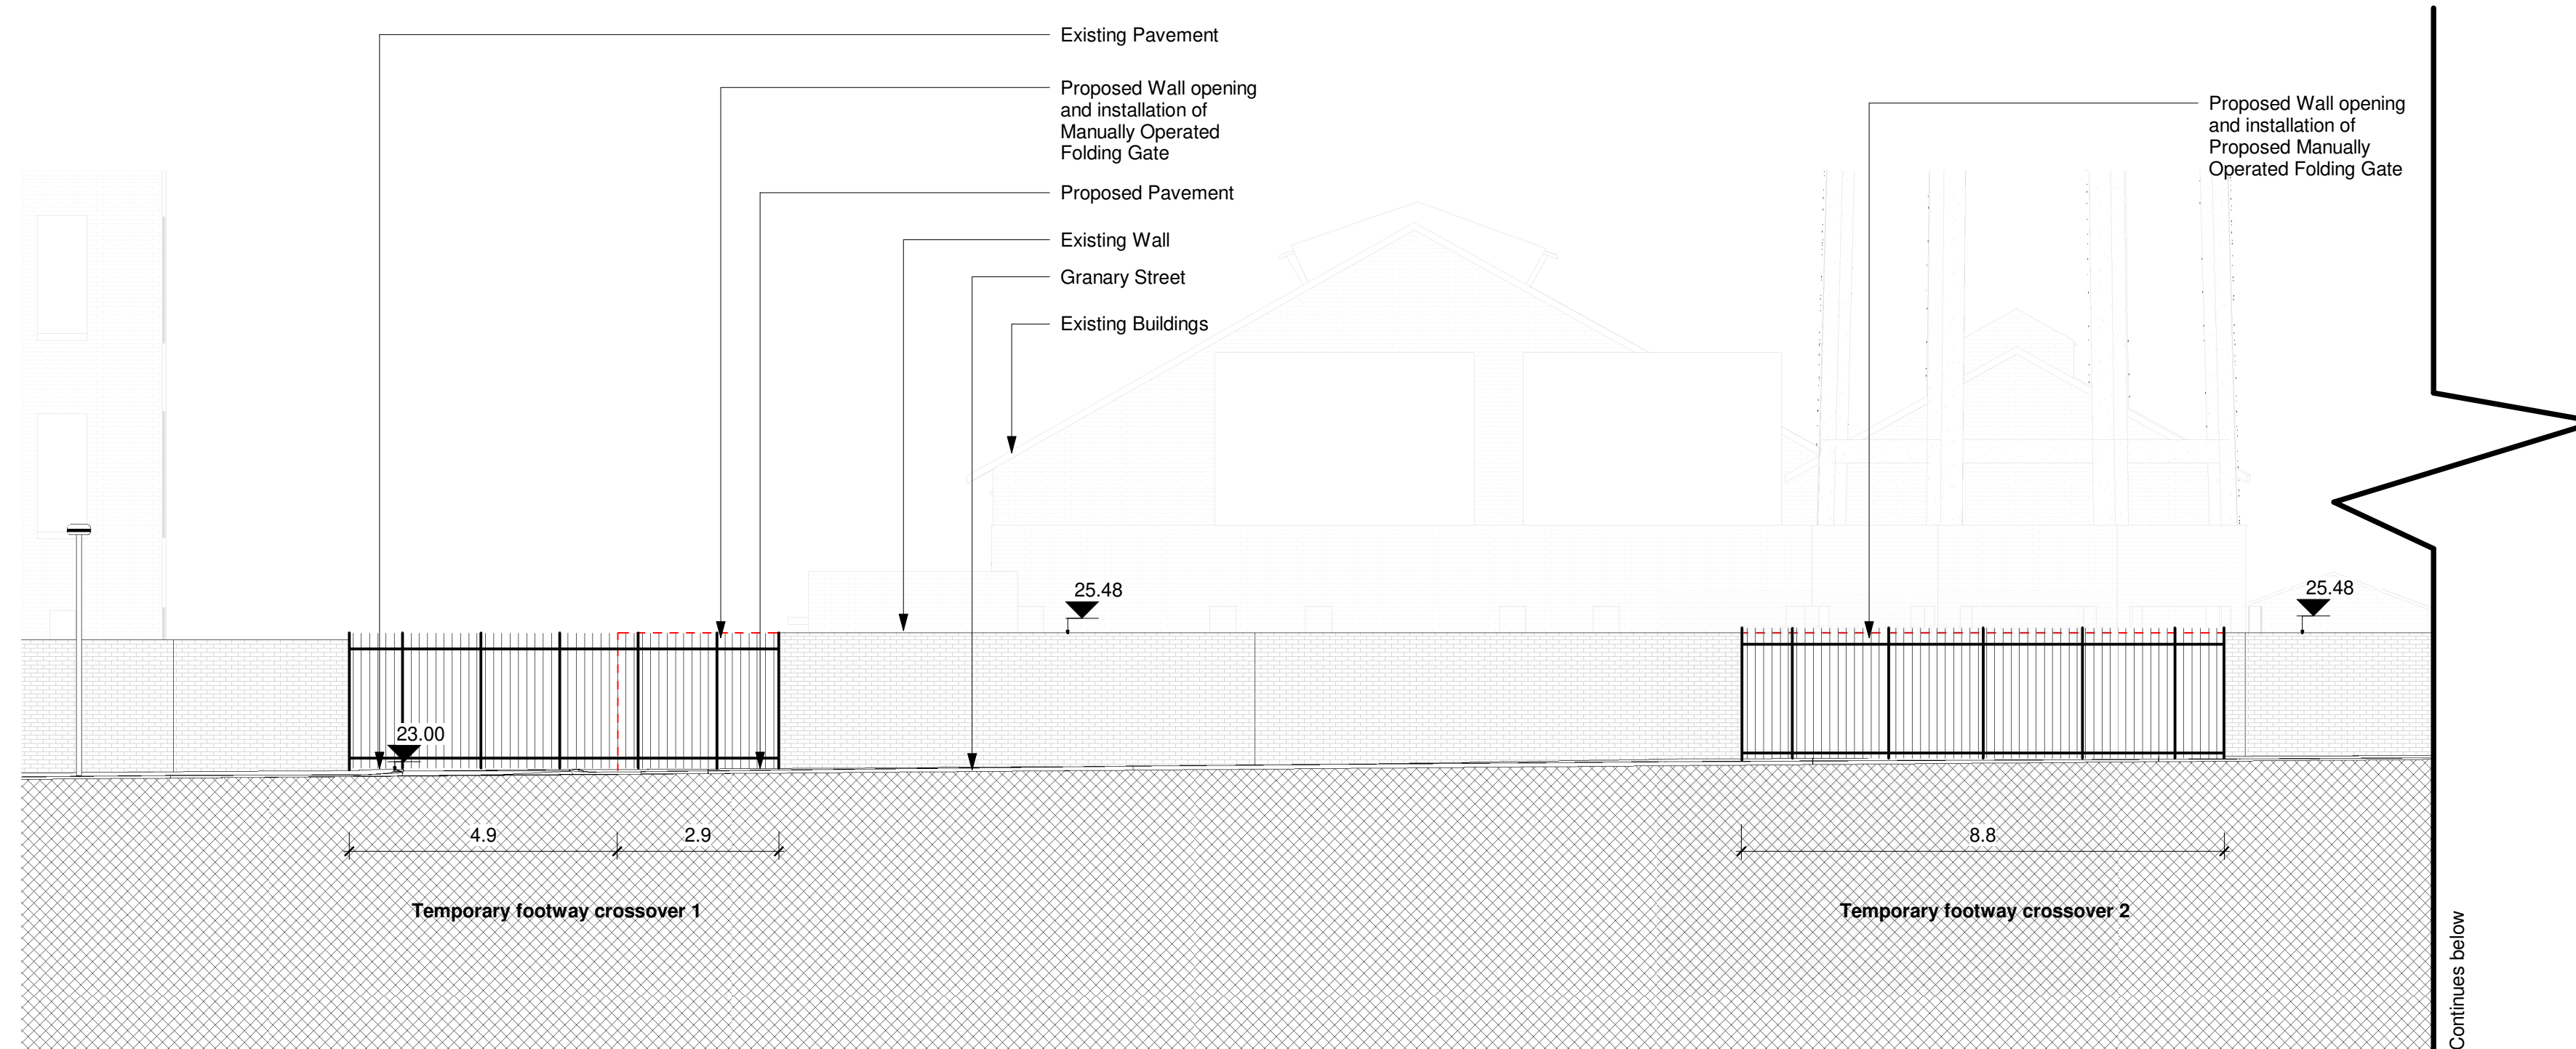

### East Elevation North Site - Proposed

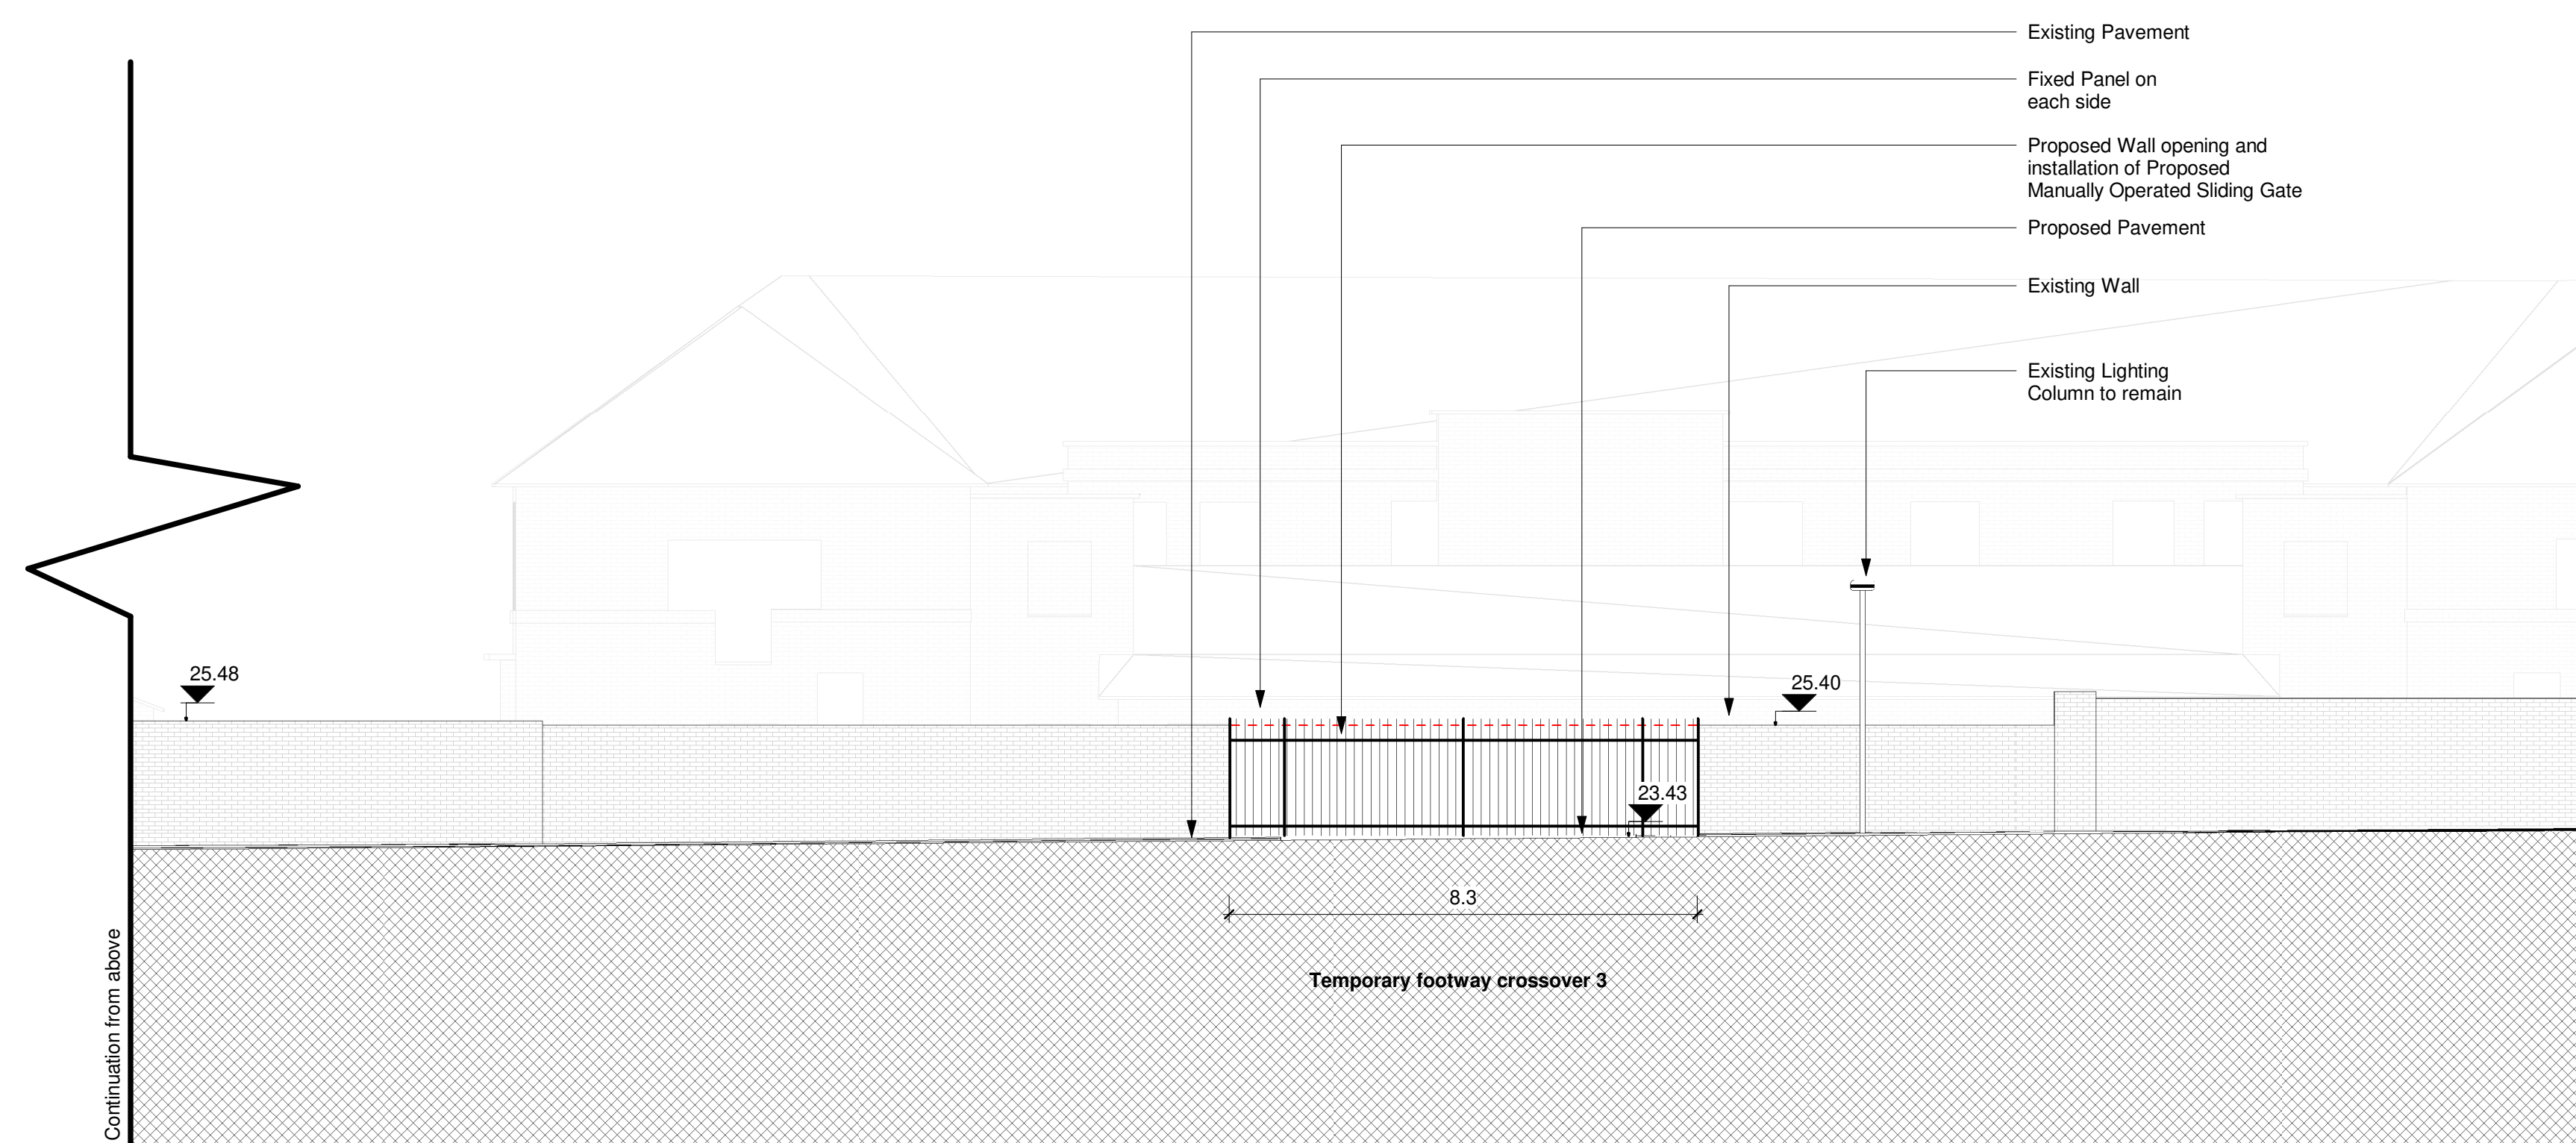

East Elevation North Site - Proposed Continued

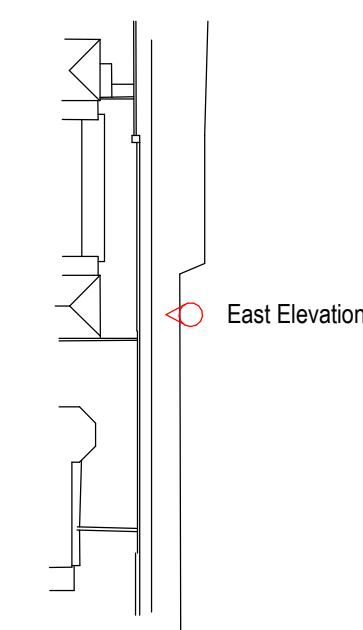 

LINKED MODEL SCHEDULE

|        |          |            |                                                   |                 |
|--------|----------|------------|---------------------------------------------------|-----------------|
|        |          |            |                                                   |                 |
|        |          |            |                                                   |                 |
| D5     | P02      | 2022-10-21 | Updated Title                                     | EPJ - WY        |
| D5     | P01      | 2022-10-21 | Access Road - First issue for Planning Submission | EPJ - WY        |
| STATUS | REVISION | DATE       | DESCRIPTION                                       | DRW - CHK - APP |

|                 |          |
|-----------------|----------|
| STATUS          | REVISION |
| MAIN CONTRACTOR |          |



Bouygues UK  
Becket House  
1 Lambeth Palace Rd  
Lambeth, London SE1 7EU  
Tel: 020 7401 0020

|        |  |
|--------|--|
| CLIENT |  |
|--------|--|



|            |
|------------|
| ORIGINATOR |
|------------|



Intelligence  
Buildings  
Infrastructure

|                      |        |
|----------------------|--------|
| ORIGINATOR REFERENCE | 127091 |
|----------------------|--------|

|              |       |
|--------------|-------|
| PROJECT NAME | Oriel |
|--------------|-------|


DRAWING TITLE

Proposed Elevations, Enabling Works,  
Temporary Road Access to Granary Street


MODEL FILE NAME - REVISION  
 ORL-IBI-XX-XX-MM3-L-000202 - P01

|                      |                         |                                                  |                 |
|----------------------|-------------------------|--------------------------------------------------|-----------------|
| SCALE @A1<br>1 : 100 | PROJECT STAGE<br>RIBA 4 | STATUS<br>D5 - Suitable for Planning Application | REVISION<br>P02 |
|----------------------|-------------------------|--------------------------------------------------|-----------------|


DRAWING NUMBER  
OPI-IBI-EX-IG-DEV-A-101007

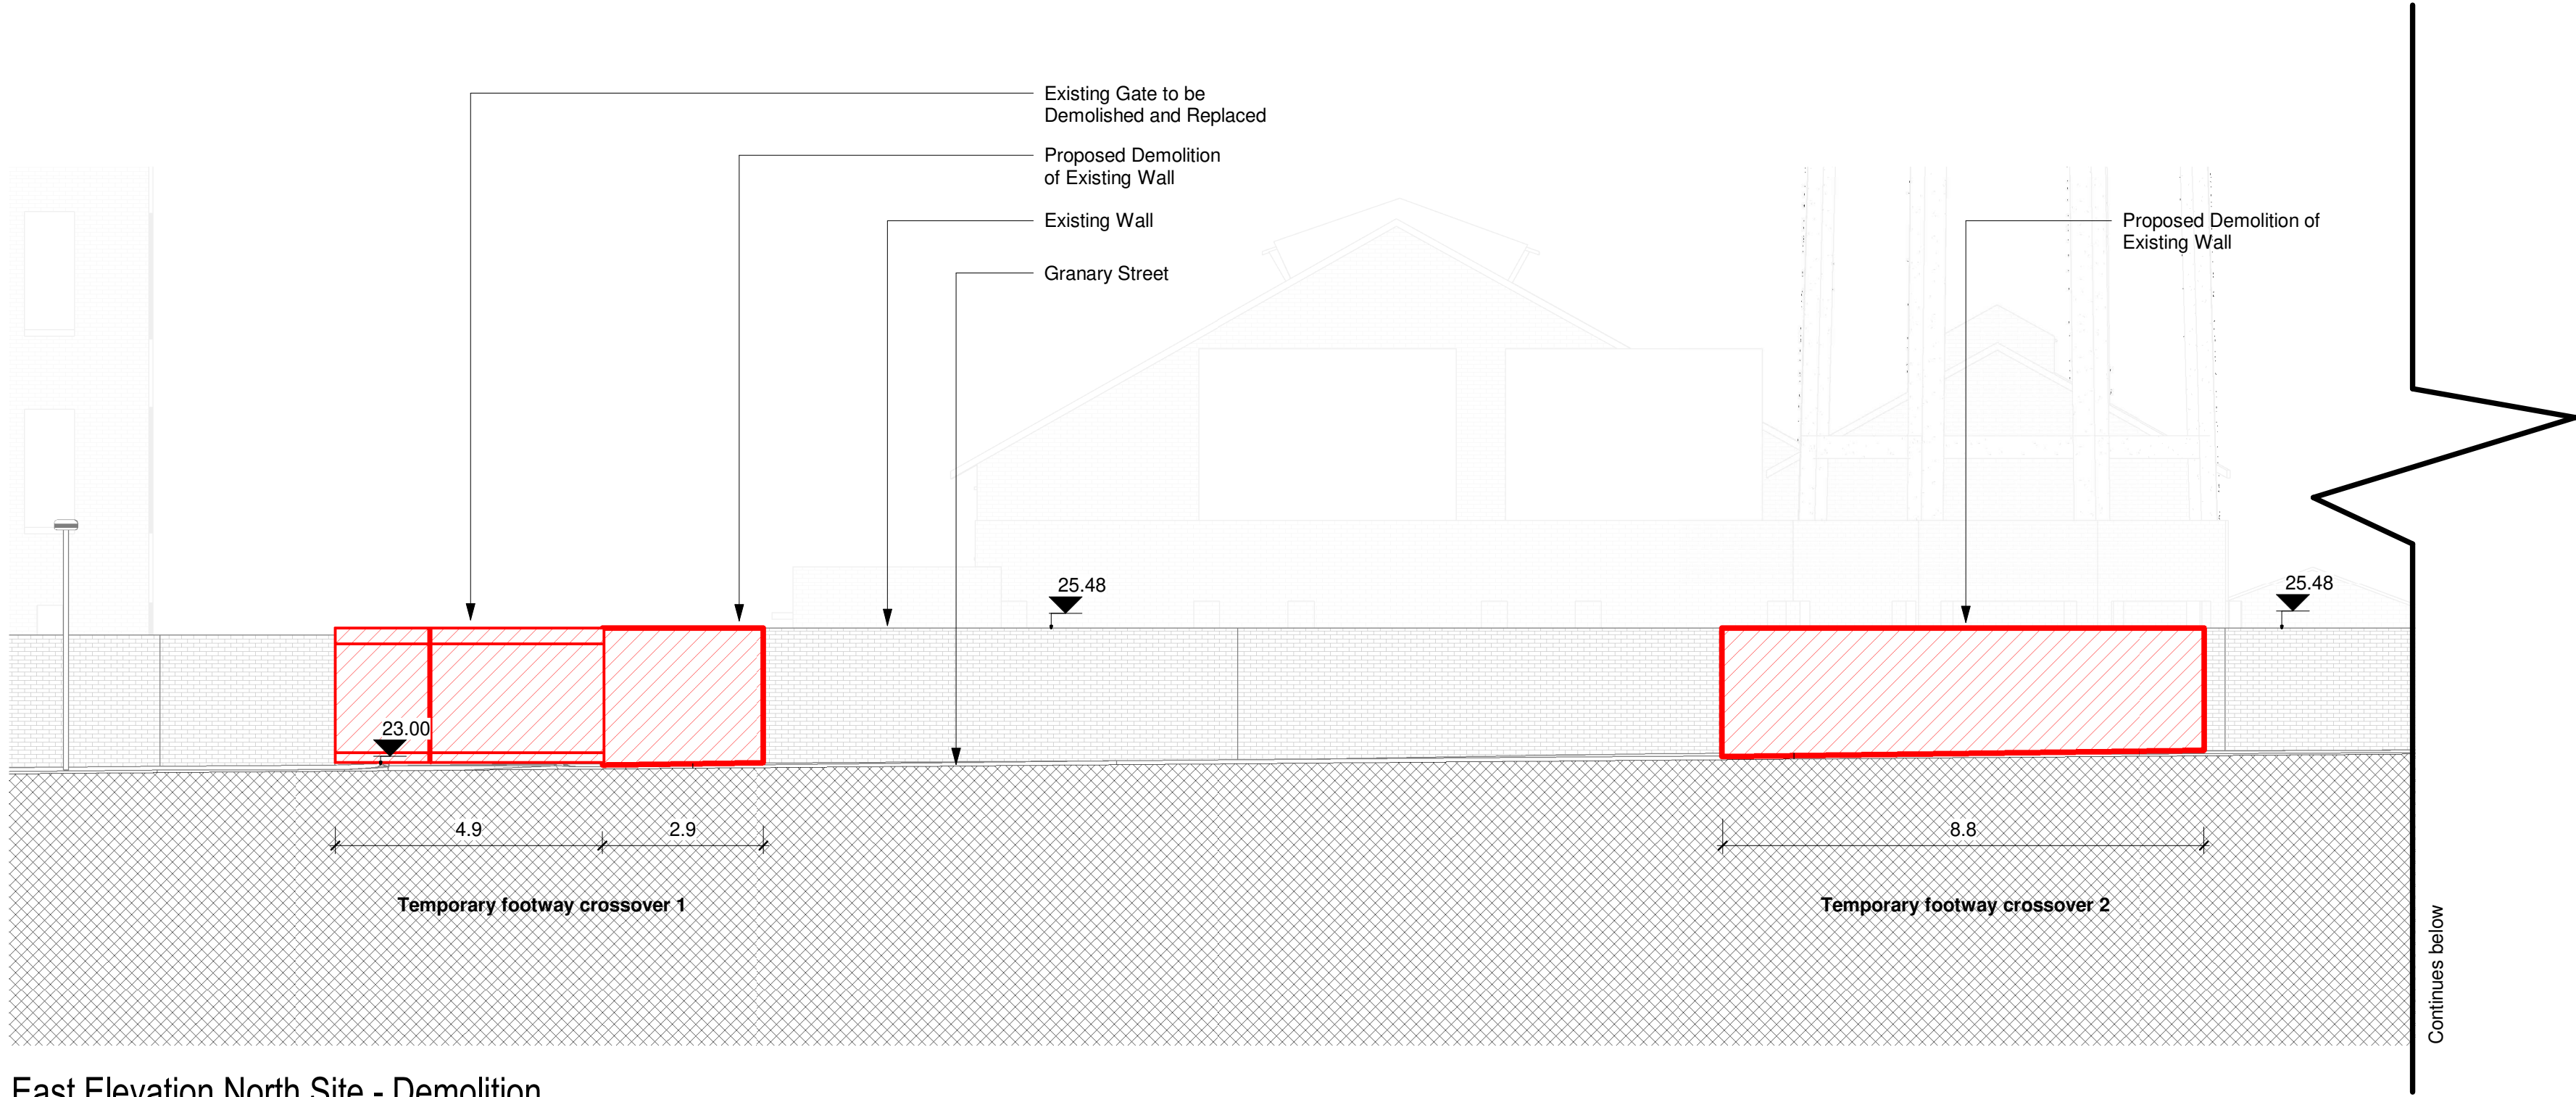

East Elevation North Site - Demolition

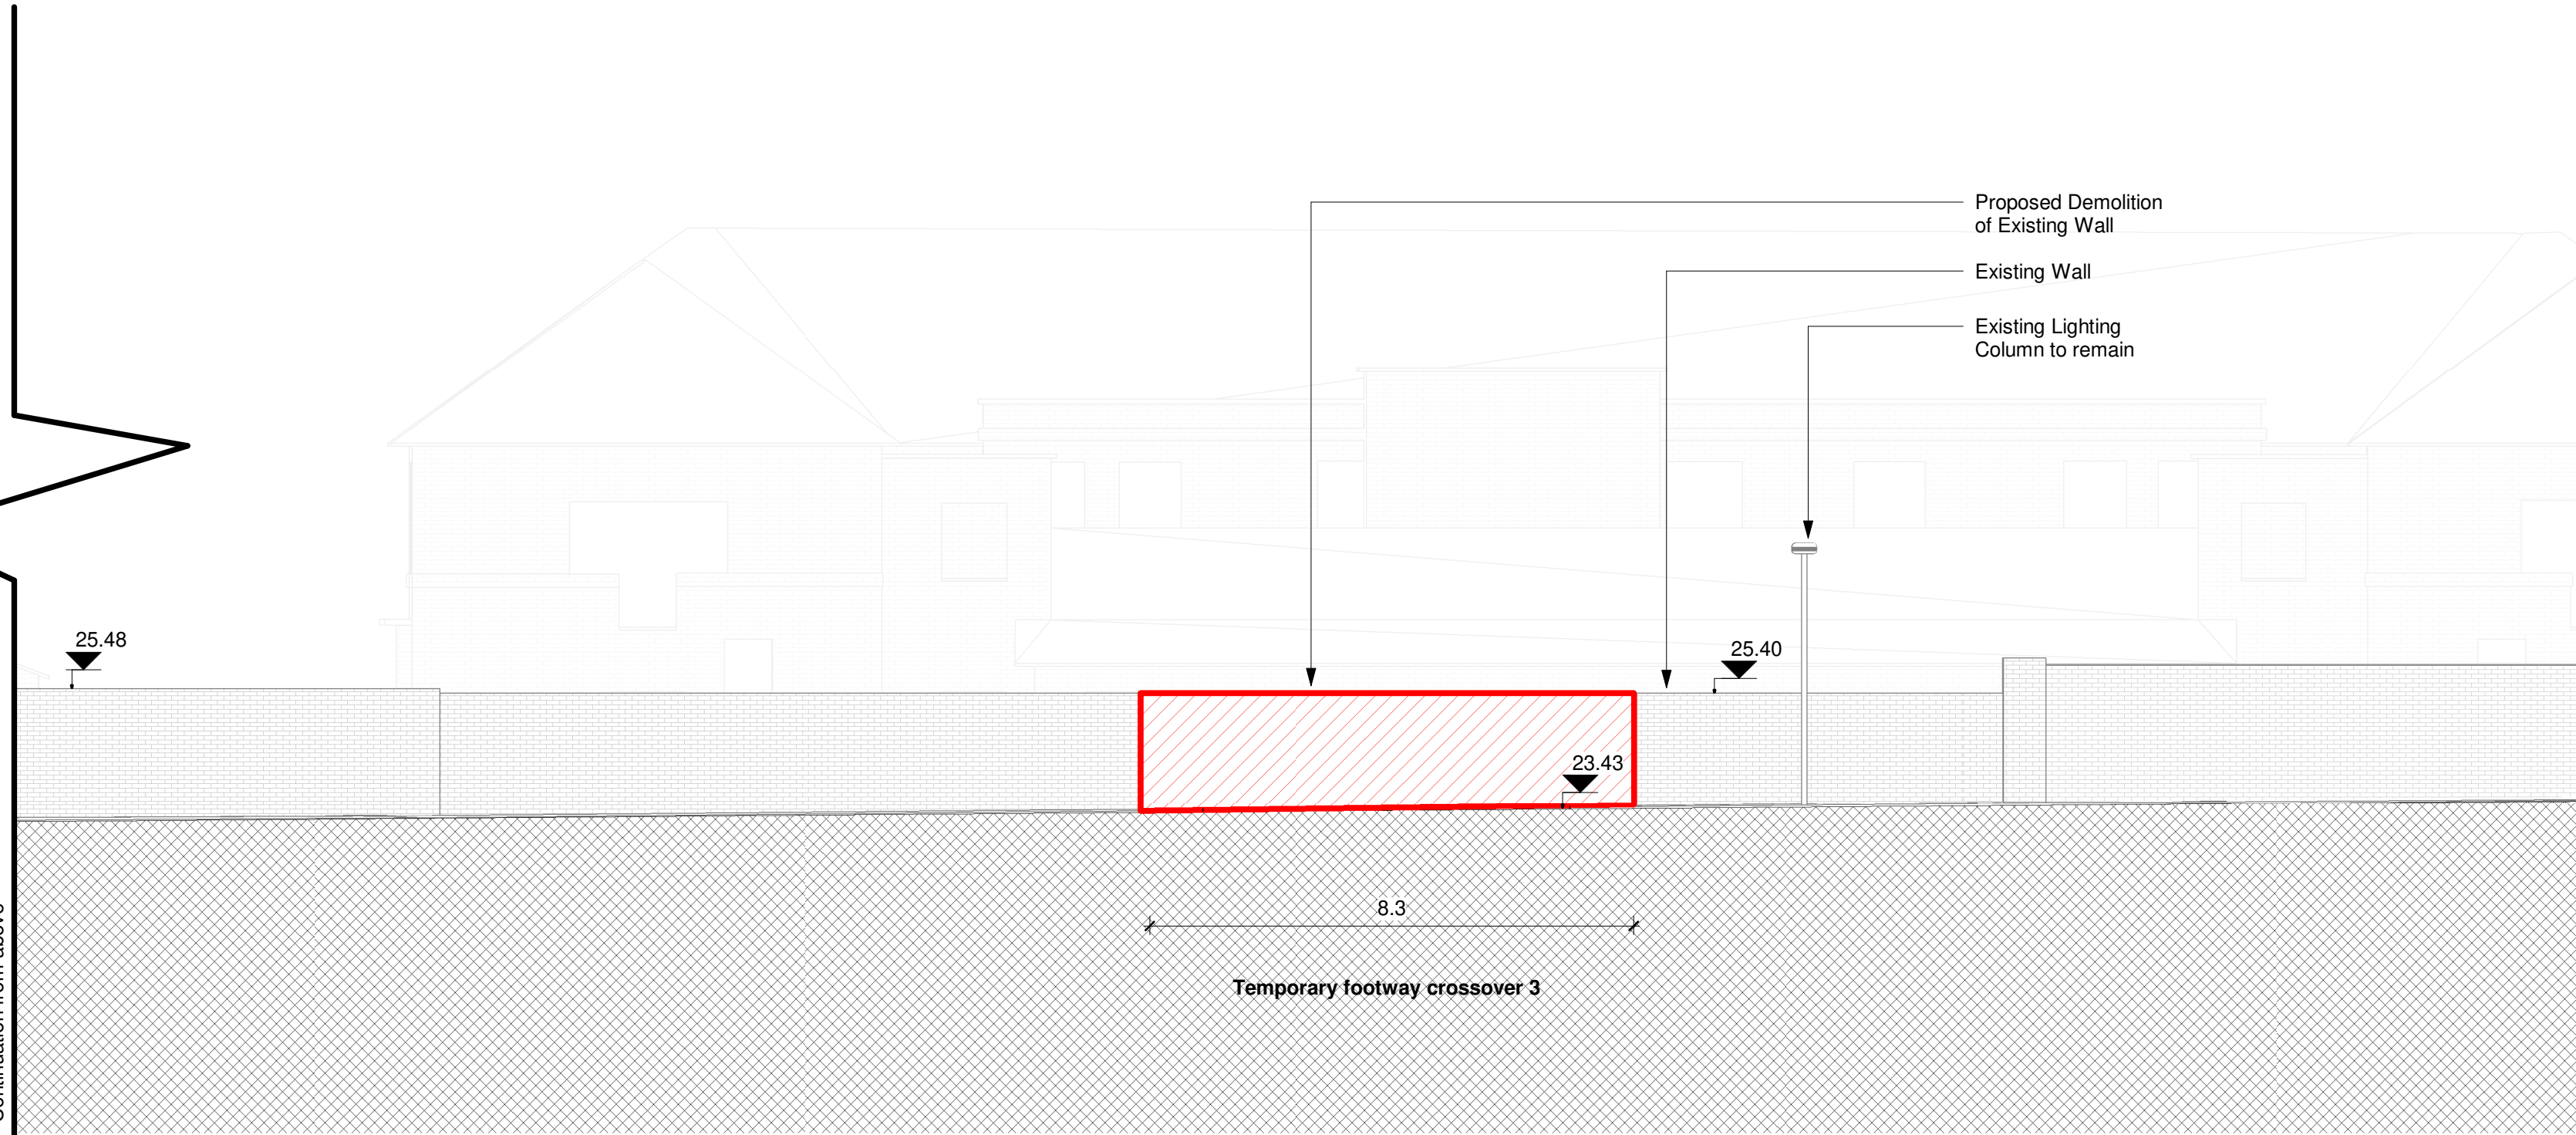

East Elevation North Site - Demolition Continued

 

Temporary footway crossover 1



Temporary footway crossover 2




Temporary footway crossover 3

KEY PLAN


East Elevation

LINKED MODEL SCHEDULE

|                                                                |          |                            |   |                                           |  |
|----------------------------------------------------------------|----------|----------------------------|---|-------------------------------------------|--|
|                                                                |          |                            |   |                                           |  |
| D5                                                             | P01      | 2022-10-21                 | Access Road - First issue for Planning Submission                                                   | EPJ - WY                                  |  |
| STATUS                                                         | REVISION | DATE                       | DESCRIPTION                                                                                         | DRW - CHK - APP                           |  |
| MAIN CONTRACTOR                                                |          |                            | Bouygues UK<br>Becket House<br>1 Lambeth Palace Rd<br>Lambeth, London SE1 7EU<br>Tel: 020 7401 0020 |                                           |  |
| CLIENT                                                         |          |                            | <br>Oriel<br>Creating the centre for<br>advancing eye health                                        |                                           |  |
| ORIGINATOR                                                     |          |                            | <br>Intelligence<br>Buildings<br>Infrastructure                                                     |                                           |  |
| ORIGINATOR REFERENCE                                           |          |                            | 127091                                                                                              |                                           |  |
| PROJECT NAME                                                   |          |                            | Oriel                                                                                               |                                           |  |
| DRAWING TITLE                                                  |          |                            | Demolition Elevations, Enabling<br>Works, Temporary Road Access to Granary<br>Street                |                                           |  |
| MODEL FILE NAME - REVISION<br>ORL-IBI-XX-XX-MM3-L-000202 - P01 |          |                            |   |                                           |  |
| SCALE @A1<br>1 : 100                                           |          | PROJECT STAGE<br>RIBA 4    |   | D5 - Suitable for Planning<br>Application |  |
| DRAWING NUMBER                                                 |          | ORL-IBI-EX-LG-DEV-A-101008 |   |                                           |  |

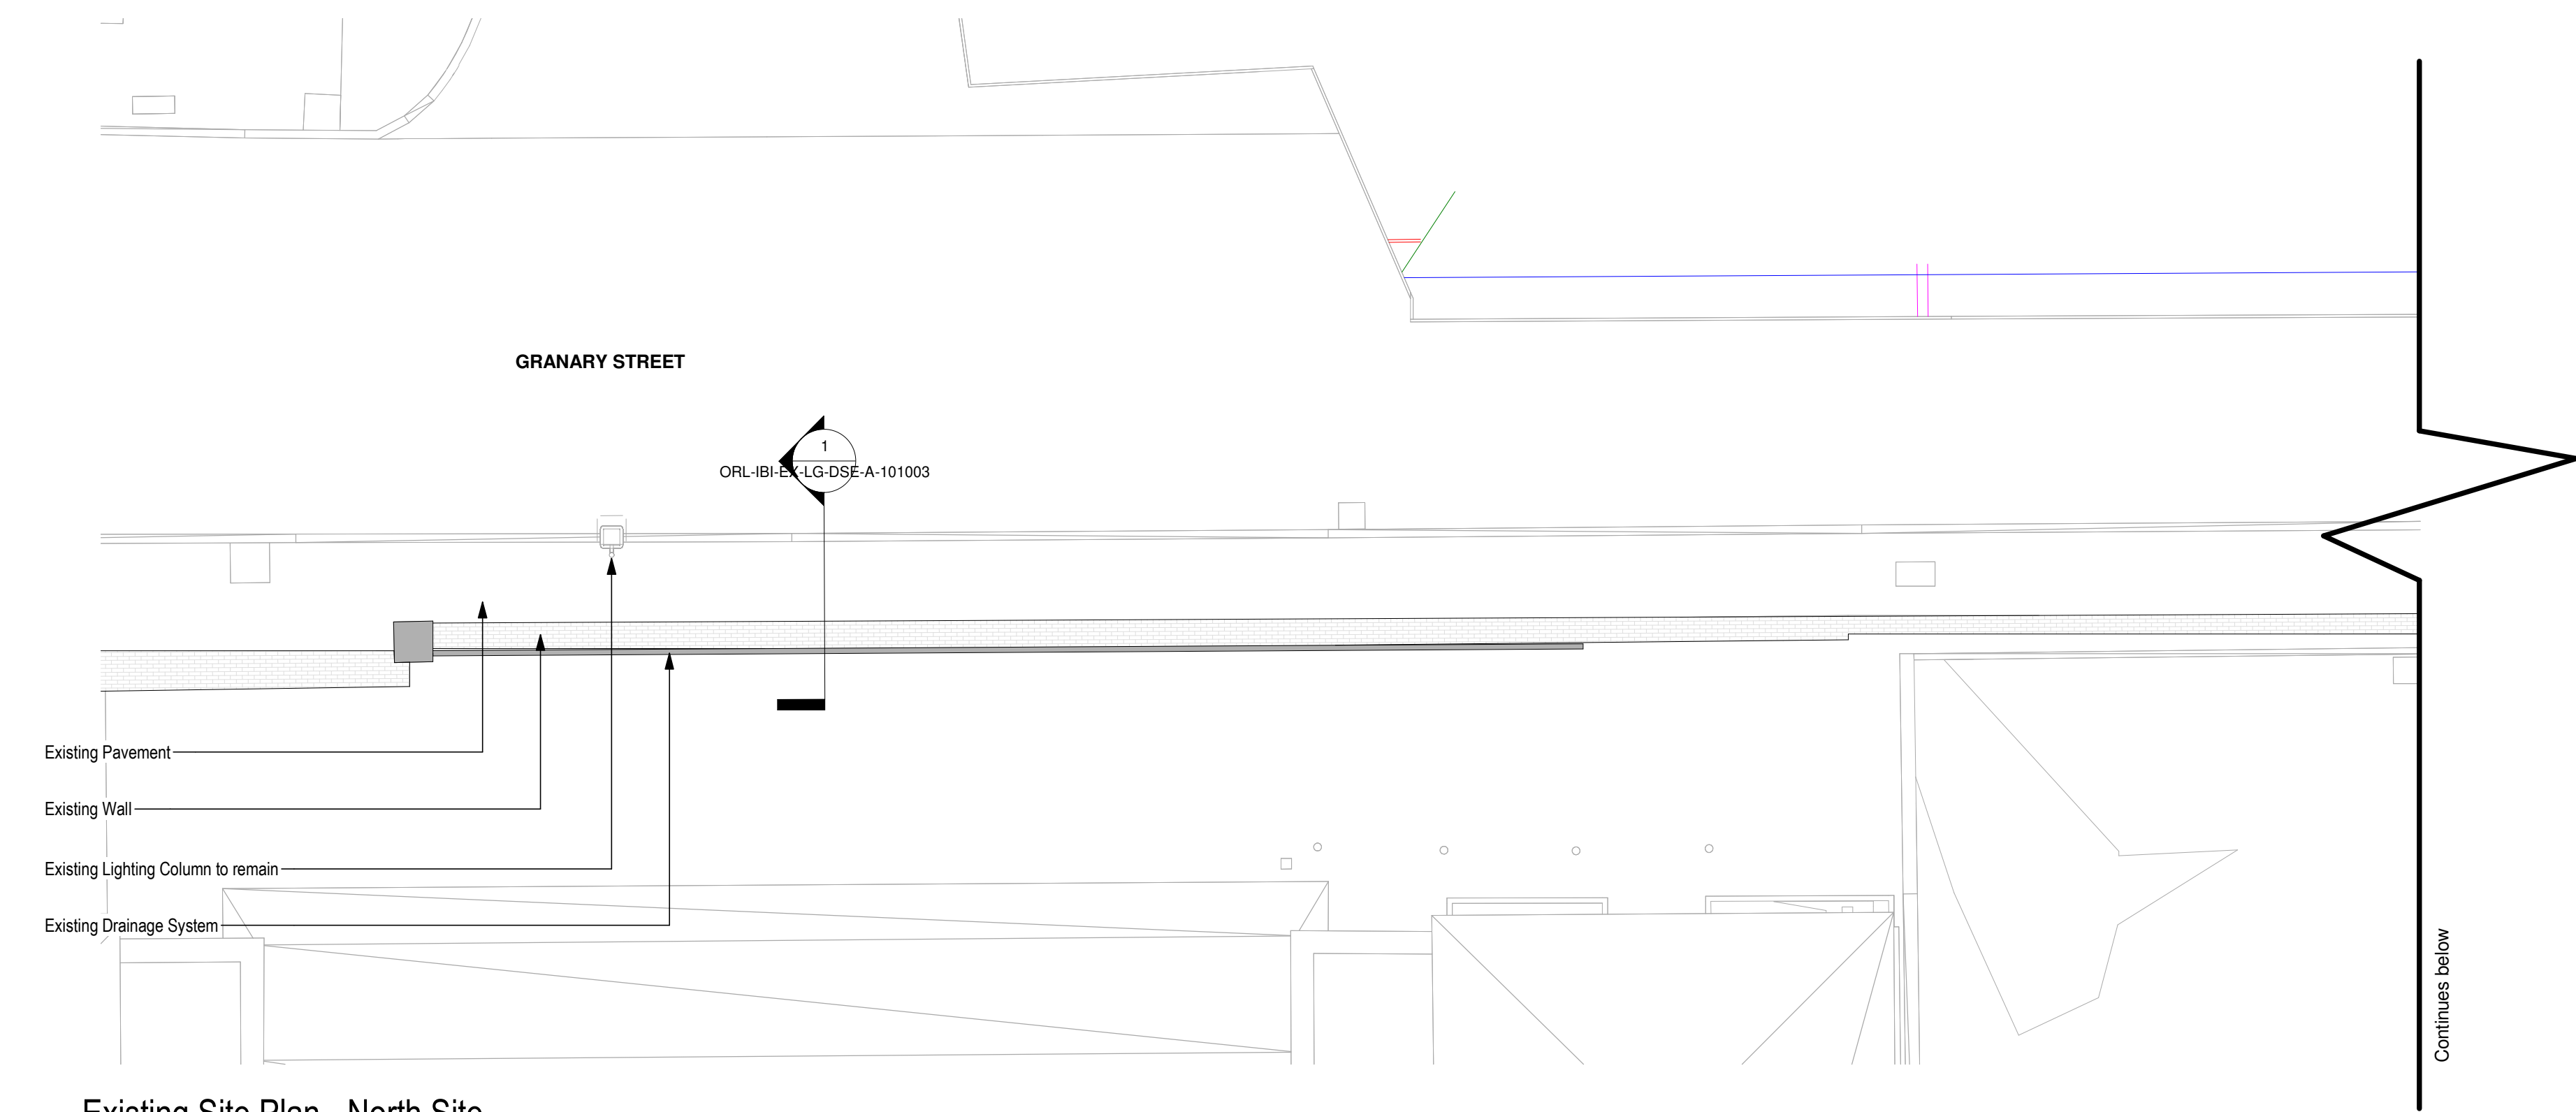


Existing Site Plan - North Site

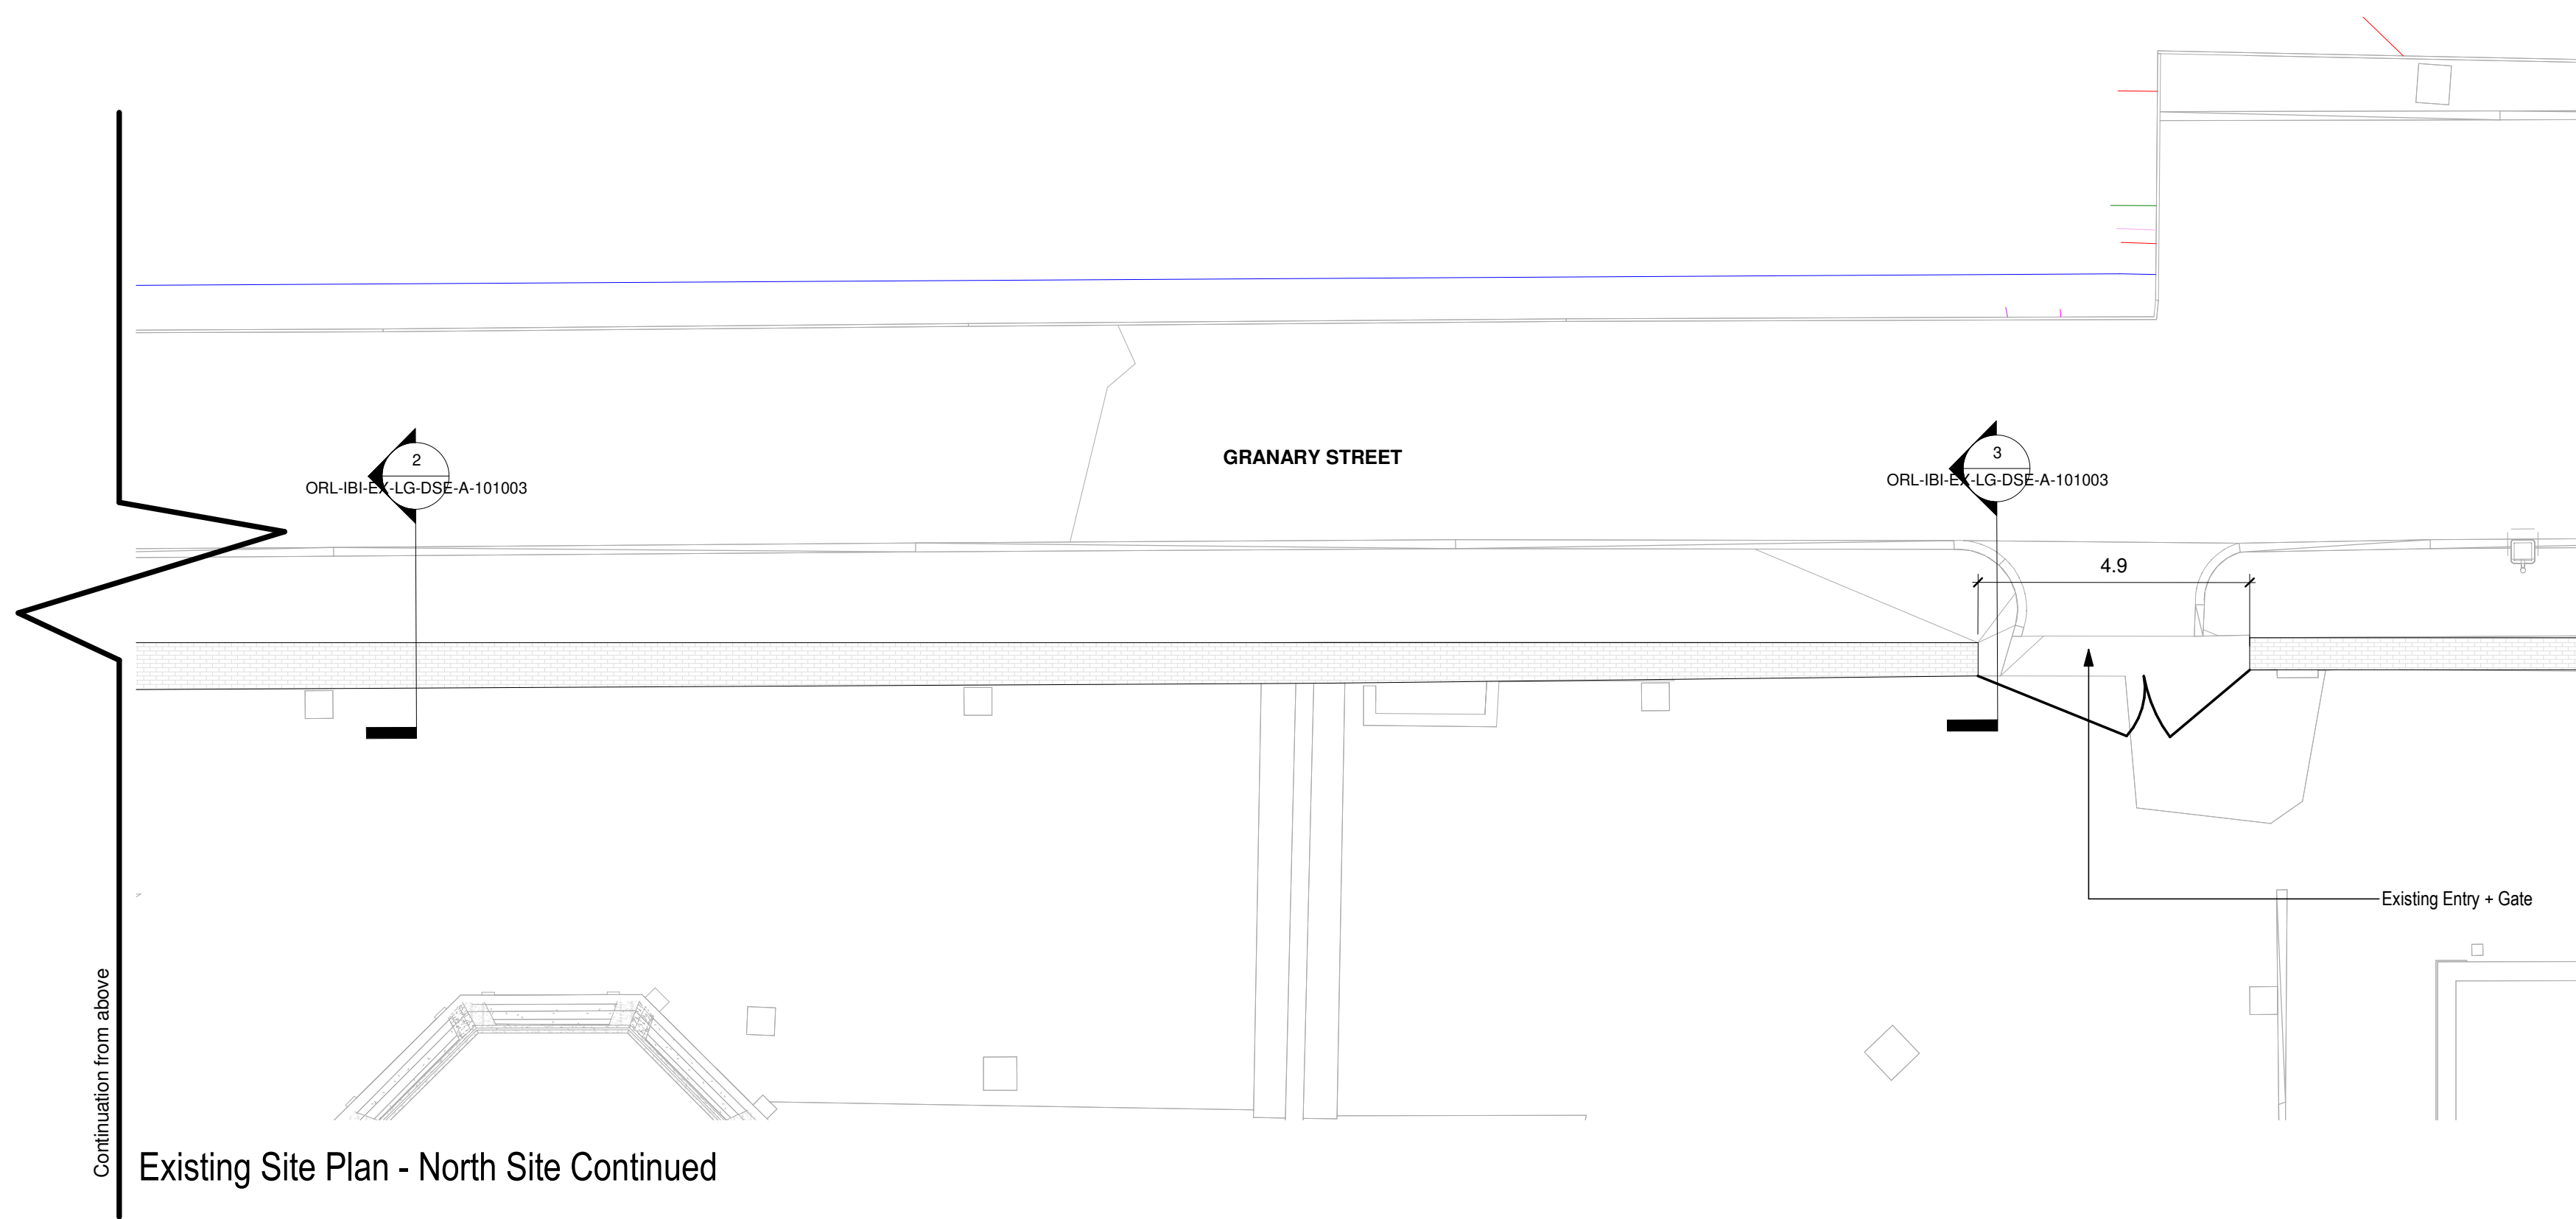

Existing Site Plan - North Site Continued




KEY PLAN

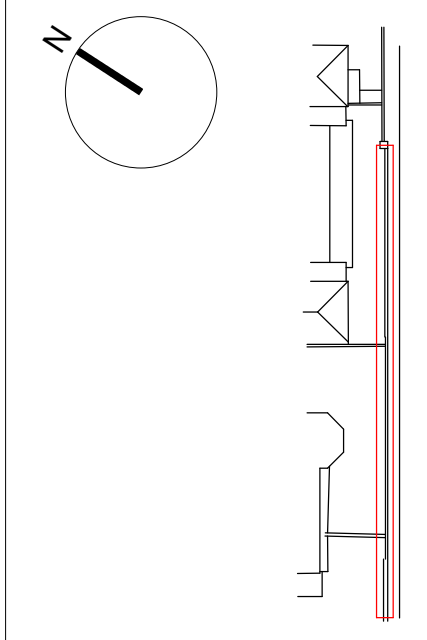


LINKED MODEL SCHEDULE

|                                  |                         |                                                                            |   |                 |                 |  |  |  |
|----------------------------------|-------------------------|----------------------------------------------------------------------------|---|-----------------|-----------------|--|--|--|
|                                  |                         |                                                                            |   |                 |                 |  |  |  |
| D5                               | P01                     | 2022-10-21                                                                 | Access Road - First issue for Planning Submission   |                 | EPJ - WY        |  |  |  |
| STATUS                           | REVISION                | DATE                                                                       | DESCRIPTION   |                 | DRW - CHK - APP |  |  |  |
| MAIN CONTRACTOR                  |                         |                                                                            | Bouygues UK<br>Becket House<br>1 Lambeth Palace Rd<br>Lambeth, London SE1 7EU<br>Tel: 020 7401 0020                                                   |                 |                 |  |  |  |
| CLIENT                           |                         |                                                                            |  <b>Oriel</b><br>Creating the centre for<br>advancing eye health |                 |                 |  |  |  |
| ORIGINATOR                       |                         |                                                                            |  <b>Intelligence<br/>Buildings<br/>Infrastructure</b>            |                 |                 |  |  |  |
| ORIGINATOR REFERENCE             |                         | 127091                                                                     |   |                 |                 |  |  |  |
| PROJECT NAME                     |                         | Oriel                                                                      |   |                 |                 |  |  |  |
| DRAWING TITLE                    |                         | Existing Plans, Enabling Works, Temporary Road<br>Access to Granary Street |   |                 |                 |  |  |  |
| MODEL FILE NAME - REVISION       |                         |                                                                            |   |                 |                 |  |  |  |
| ORL-IBI-XX-XX-MM3-L-000202 - P01 |                         |                                                                            |   |                 |                 |  |  |  |
| SCALE @A1<br>1 : 100             | PROJECT STAGE<br>RIBA 4 | D5 - Suitable for Planning<br>Application                                  |   | REVISION<br>P01 |                 |  |  |  |
| DRAWING NUMBER                   |                         |                                                                            |   |                 |                 |  |  |  |
| ORL-IBI-EX-LG-DPL-A-101006       |                         |                                                                            |   |                 |                 |  |  |  |

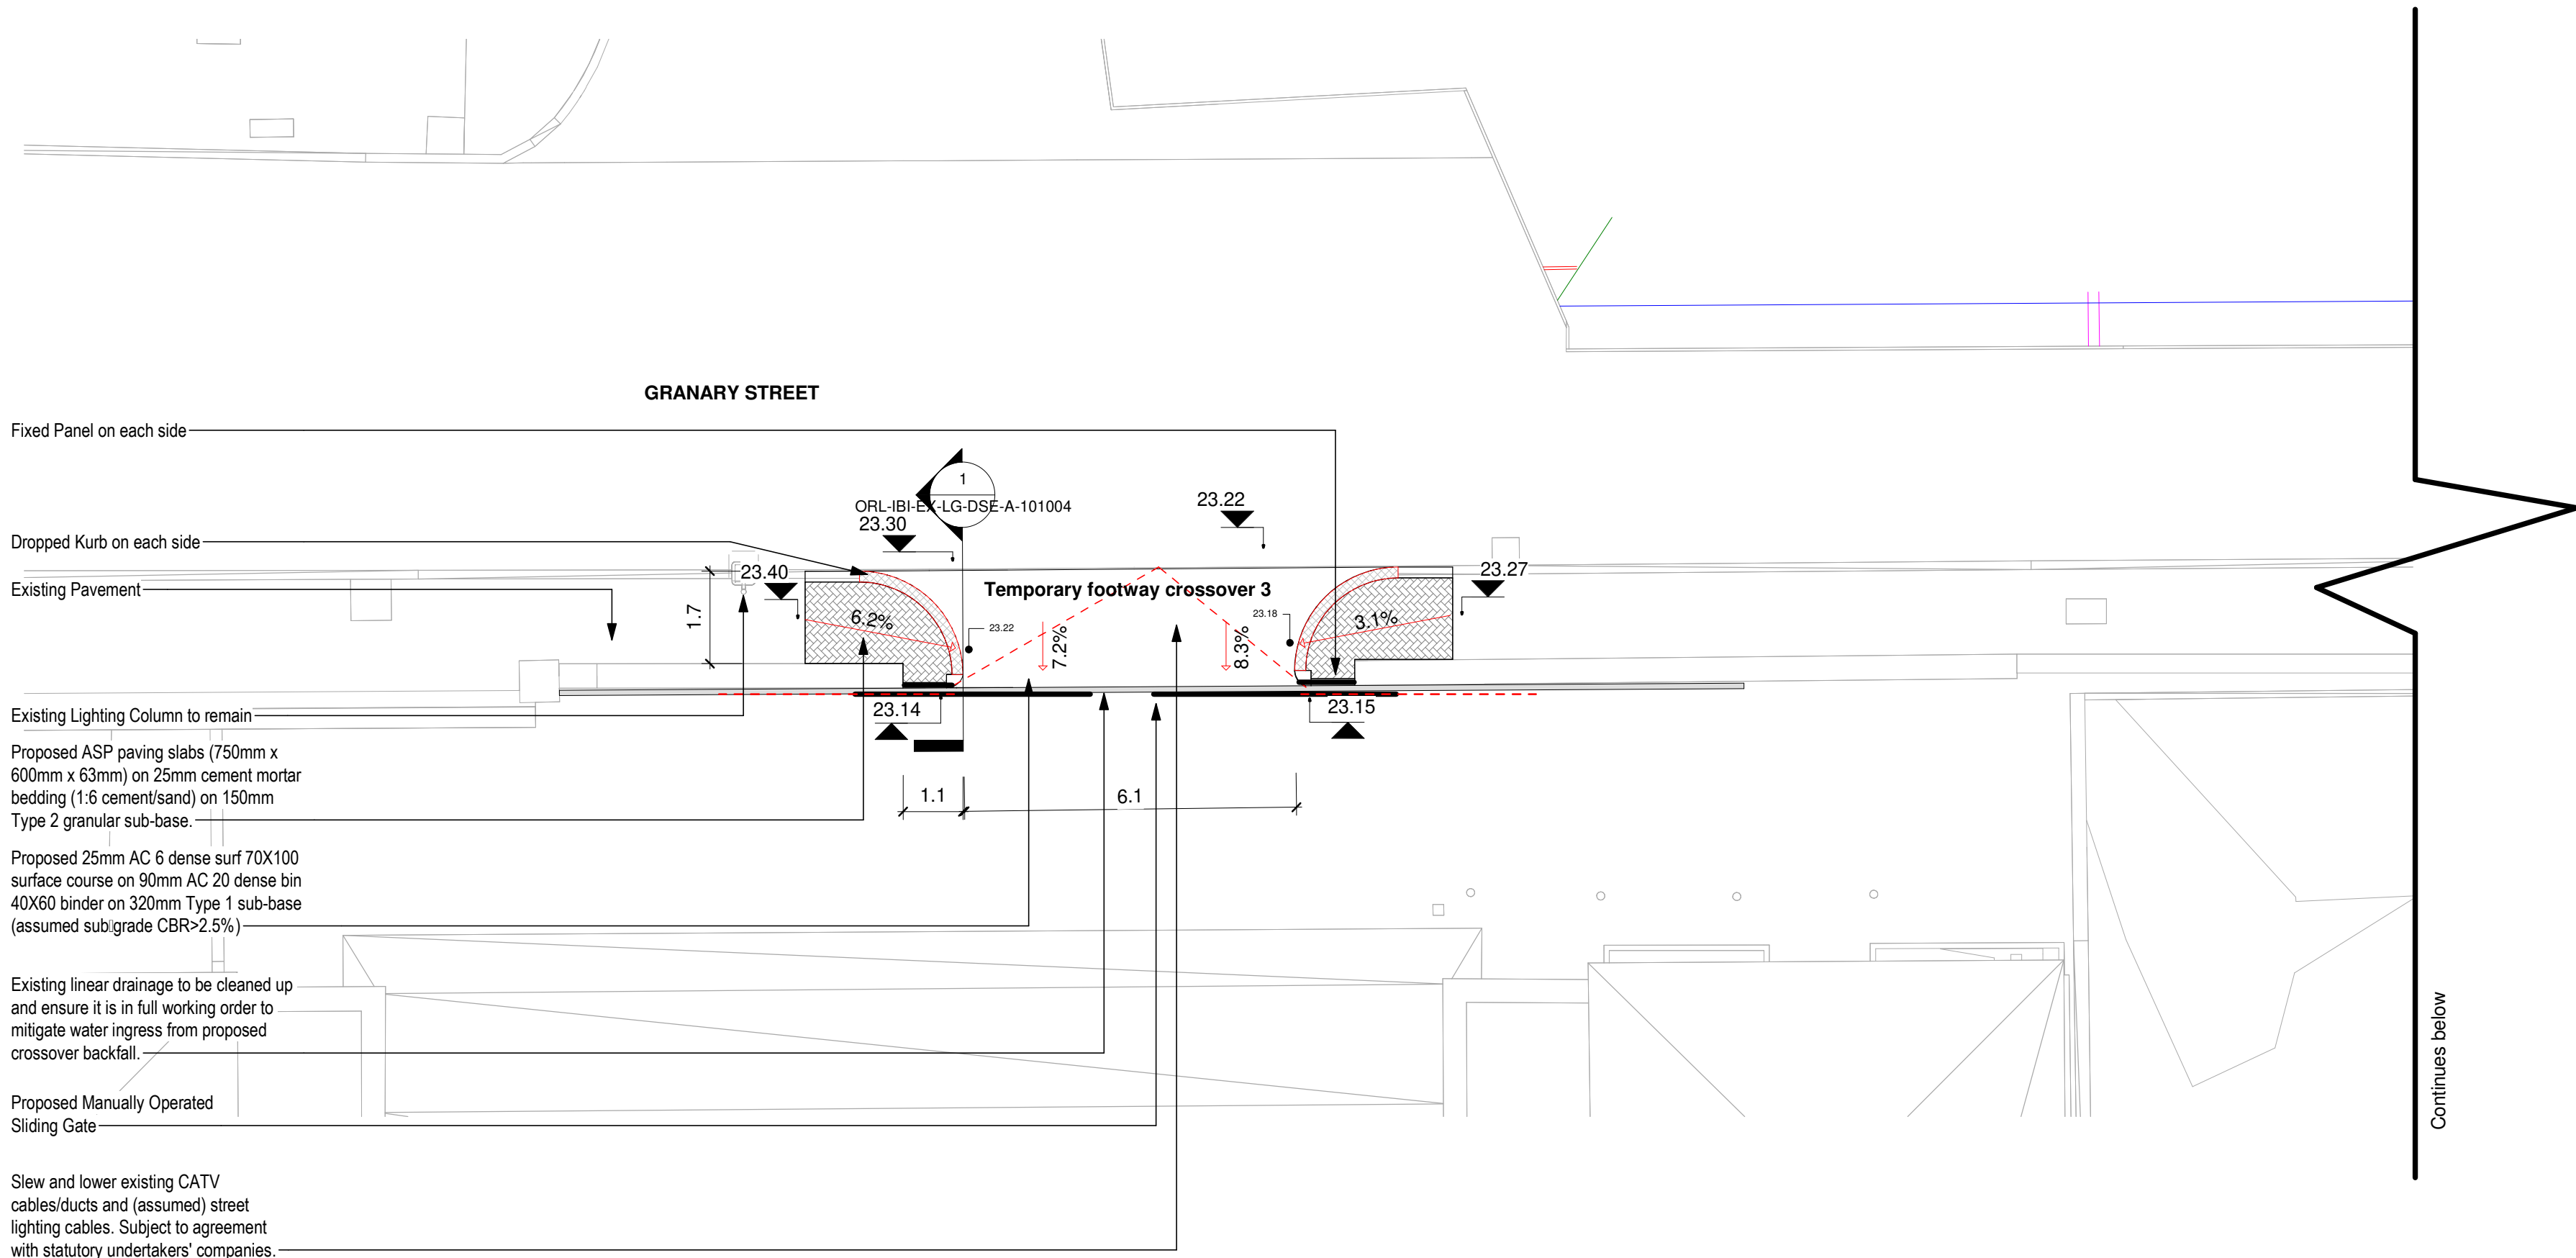


Proposed Site Plan - North Site

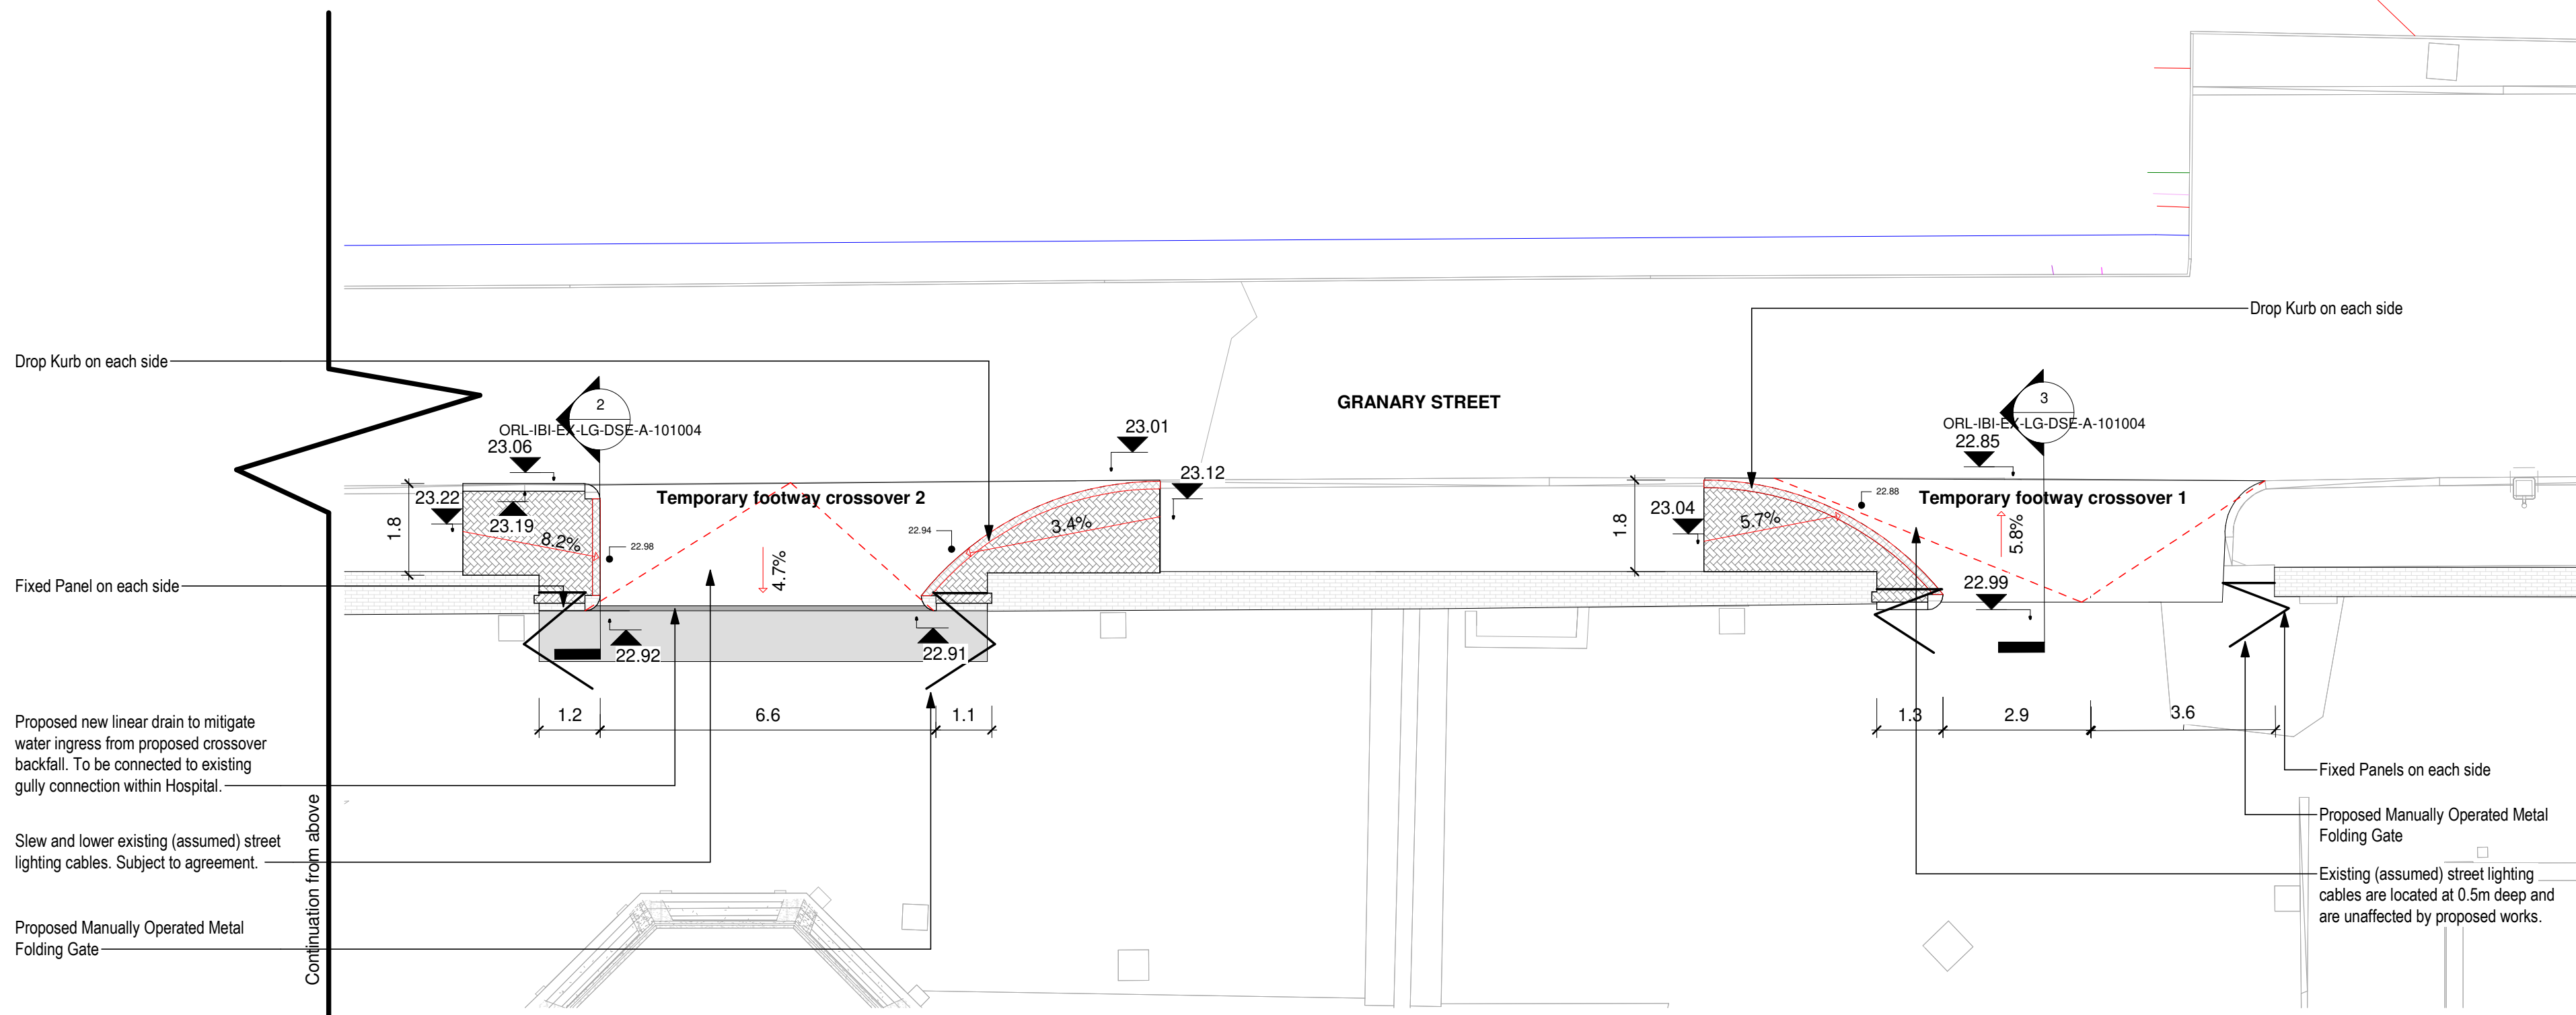


Proposed Site Plan - North Site Continued

KEY PLAN

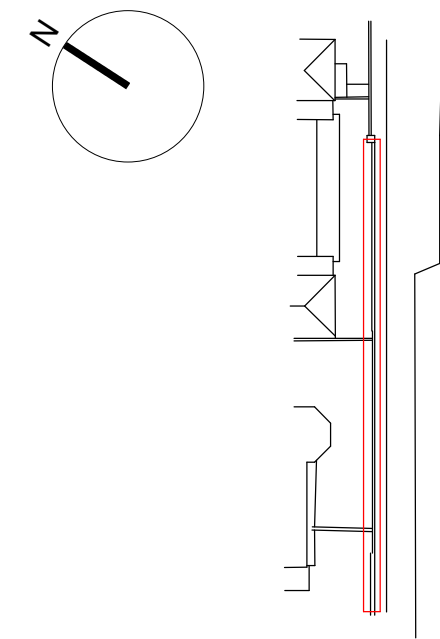


LINKED MODEL SCHEDULE

|                                  |          |                            |   |                                           |                 |  |  |  |
|----------------------------------|----------|----------------------------|---|-------------------------------------------|-----------------|--|--|--|
|                                  |          |                            |   |                                           |                 |  |  |  |
| D5                               | P02      | 2022-10-21                 | Updated Title   |                                           | EPJ - WY        |  |  |  |
| D5                               | P01      | 2022-10-21                 | Access Road - First issue for Planning Submission   |                                           | EPJ - WY        |  |  |  |
| STATUS                           | REVISION | DATE                       | DESCRIPTION   |                                           | DRW - CHK - APP |  |  |  |
| MAIN CONTRACTOR                  |          |                            | Bouygues UK<br>Becket House<br>1 Lambeth Palace Rd<br>Lambeth, London SE1 7EU<br>Tel: 020 7401 0020                                                   |                                           |                 |  |  |  |
| CLIENT                           |          |                            |  <b>Oriel</b><br>Creating the centre for<br>advancing eye health |                                           |                 |  |  |  |
| ORIGINATOR                       |          |                            |  <b>Intelligence<br/>Buildings<br/>Infrastructure</b>            |                                           |                 |  |  |  |
| ORIGINATOR REFERENCE             |          |                            | 127091   |                                           |                 |  |  |  |
| PROJECT NAME                     |          |                            | Oriel   |                                           |                 |  |  |  |
| DRAWING TITLE                    |          |                            | Proposed Plans, Enabling Works, Temporary<br>Road Access to Granary Street                                                                            |                                           |                 |  |  |  |
| MODEL FILE NAME - REVISION       |          |                            |   |                                           |                 |  |  |  |
| ORL-IBI-XX-XX-MM3-L-000202 - P01 |          |                            |   |                                           |                 |  |  |  |
| SCALE @A1<br>1 : 100             |          | PROJECT STAGE<br>RIBA 4    |   | D5 - Suitable for Planning<br>Application |                 |  |  |  |
| DRAWING NUMBER                   |          | ORL-IBI-EX-LG-DPL-A-101007 |   | REVISION<br>P02                           |                 |  |  |  |

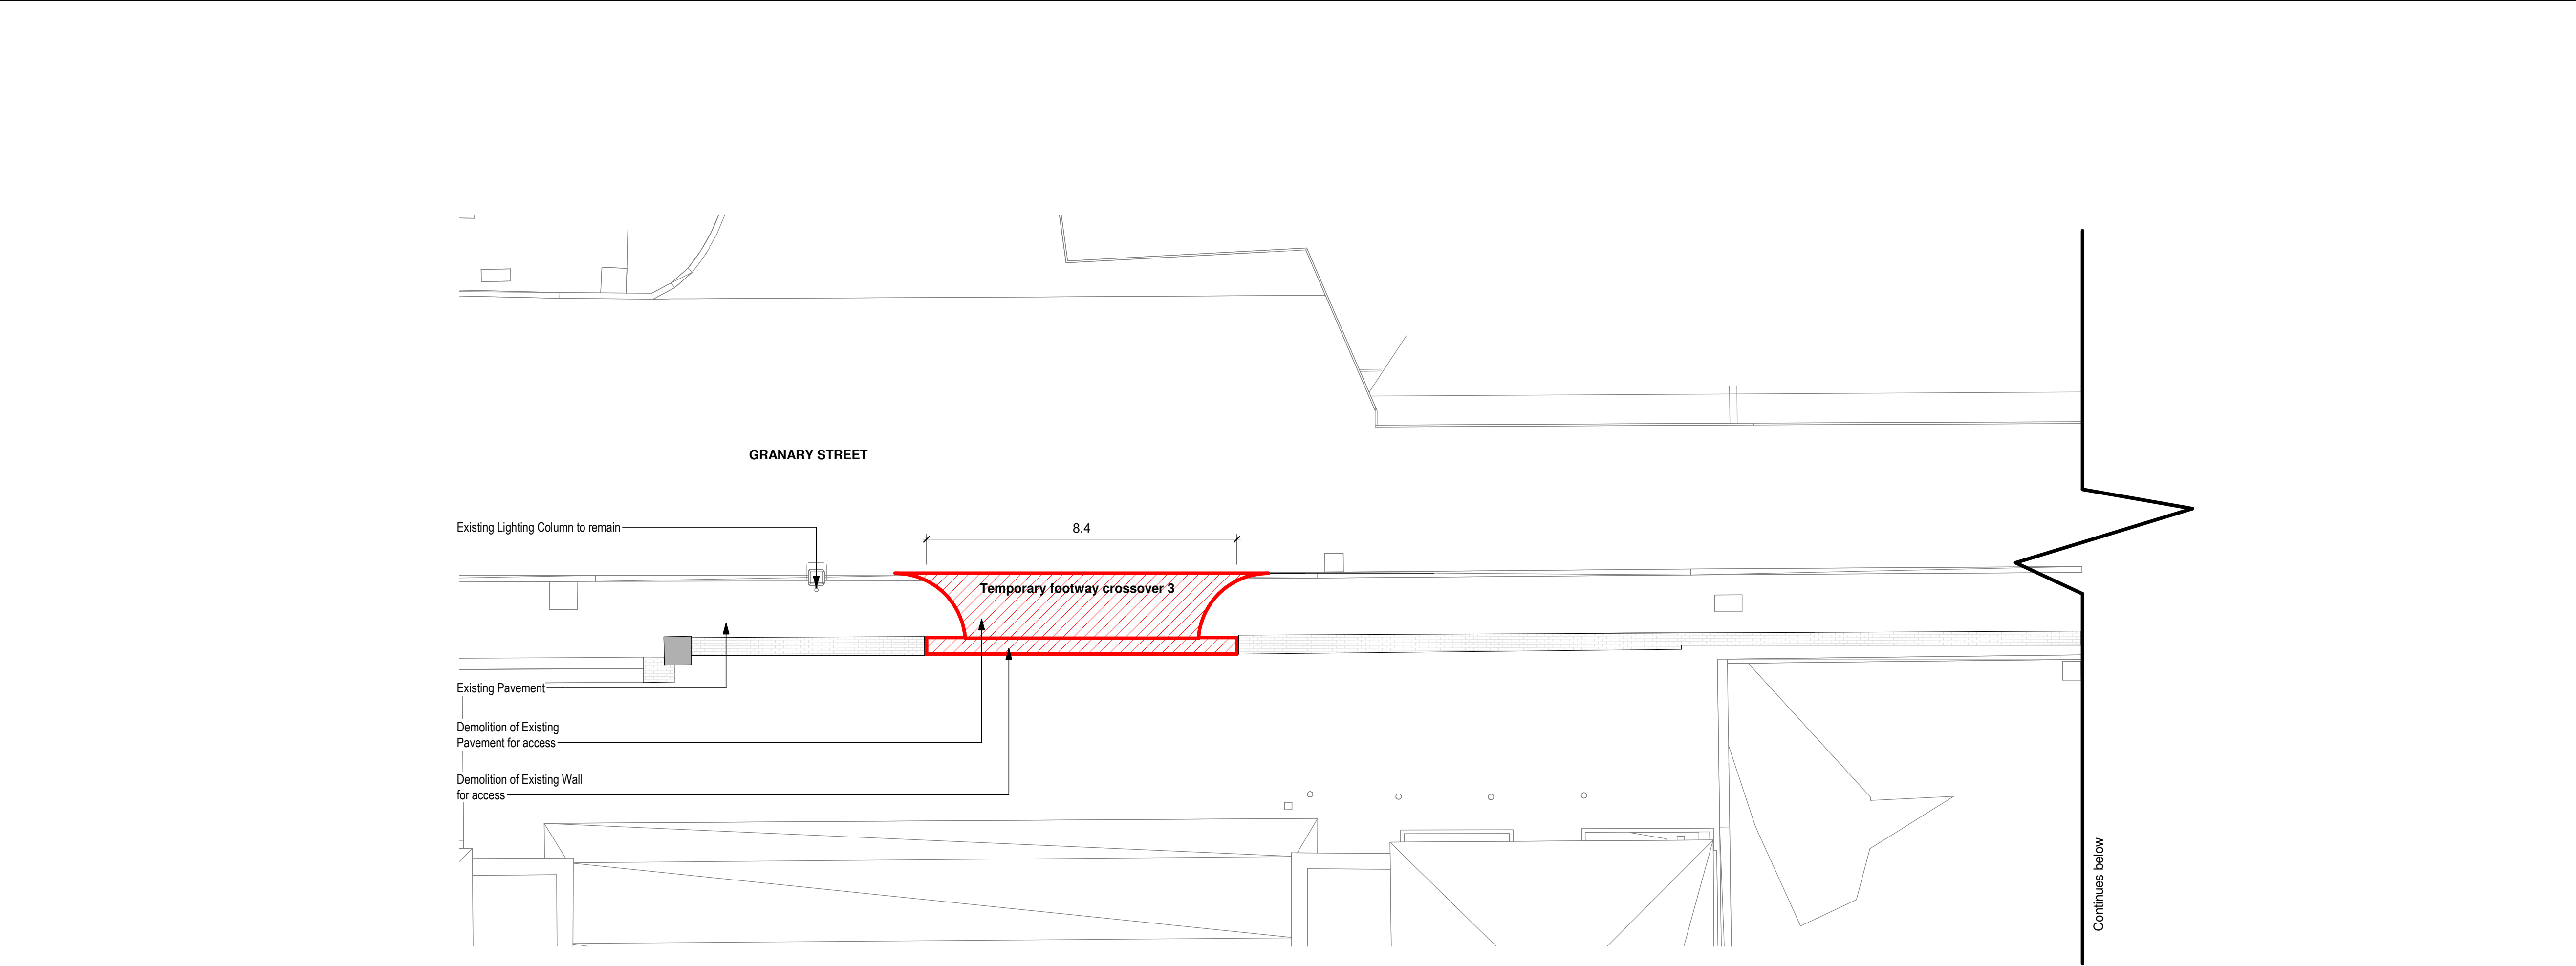

Demolition Site Plan - North Site

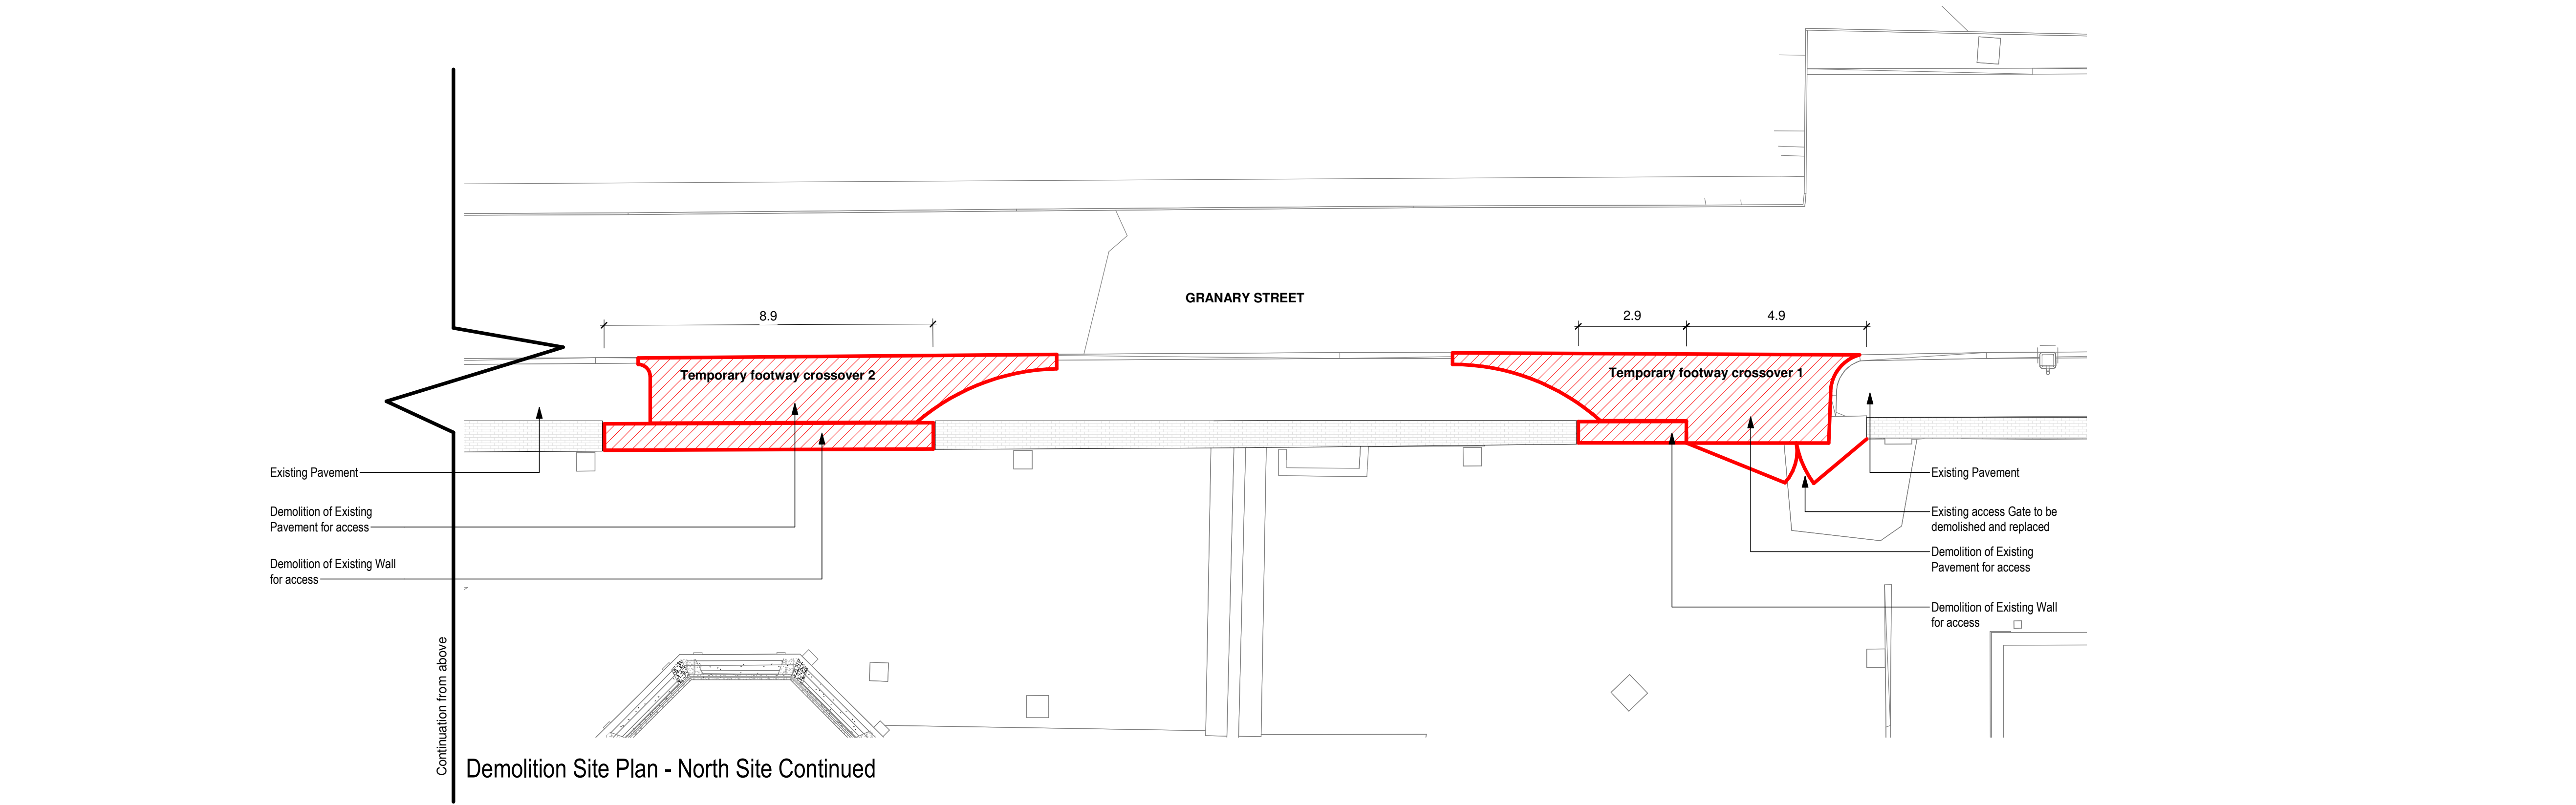

KEY PLAN

LINKED MODEL SCHEDULE

|        |          |            |                                                   |                 |
|--------|----------|------------|---------------------------------------------------|-----------------|
| D5     | P01      | 2022-10-21 | Access Road - First issue for Planning Submission | EPJ - WY        |
| STATUS | REVISION | DATE       | DESCRIPTION                                       | DRW - CHK - APP |

MAIN CONTRACTOR

**Bouygues UK**

Bouygues UK  
Becket House  
1 Lambeth Palace Rd  
Lambeth, London SE1 7EU  
Tel: 020 7401 0020

CLIENT

**Oriel**  
Creating the centre for  
advancing eye health

ORIGINATOR

**Intelligence  
Buildings  
Infrastructure**

ORIGINATOR REFERENCE

127091

PROJECT NAME

Oriel

DRAWING TITLE

Demolition Plans, Enabling Works, Temporary  
Road Access to Granary Street




MODEL FILE NAME - REVISION

ORL-IBI-XX-XX-MM3-L-000202 - P01

|           |               |                                        |          |
|-----------|---------------|----------------------------------------|----------|
| SCALE @A1 | PROJECT STAGE | D5 - Suitable for Planning Application | REVISION |
| 1 : 100   | RIBA 4        |                                        | P01      |

DRAWING NUMBER




ORL-IBI-EX-LG-DPL-A-101008

 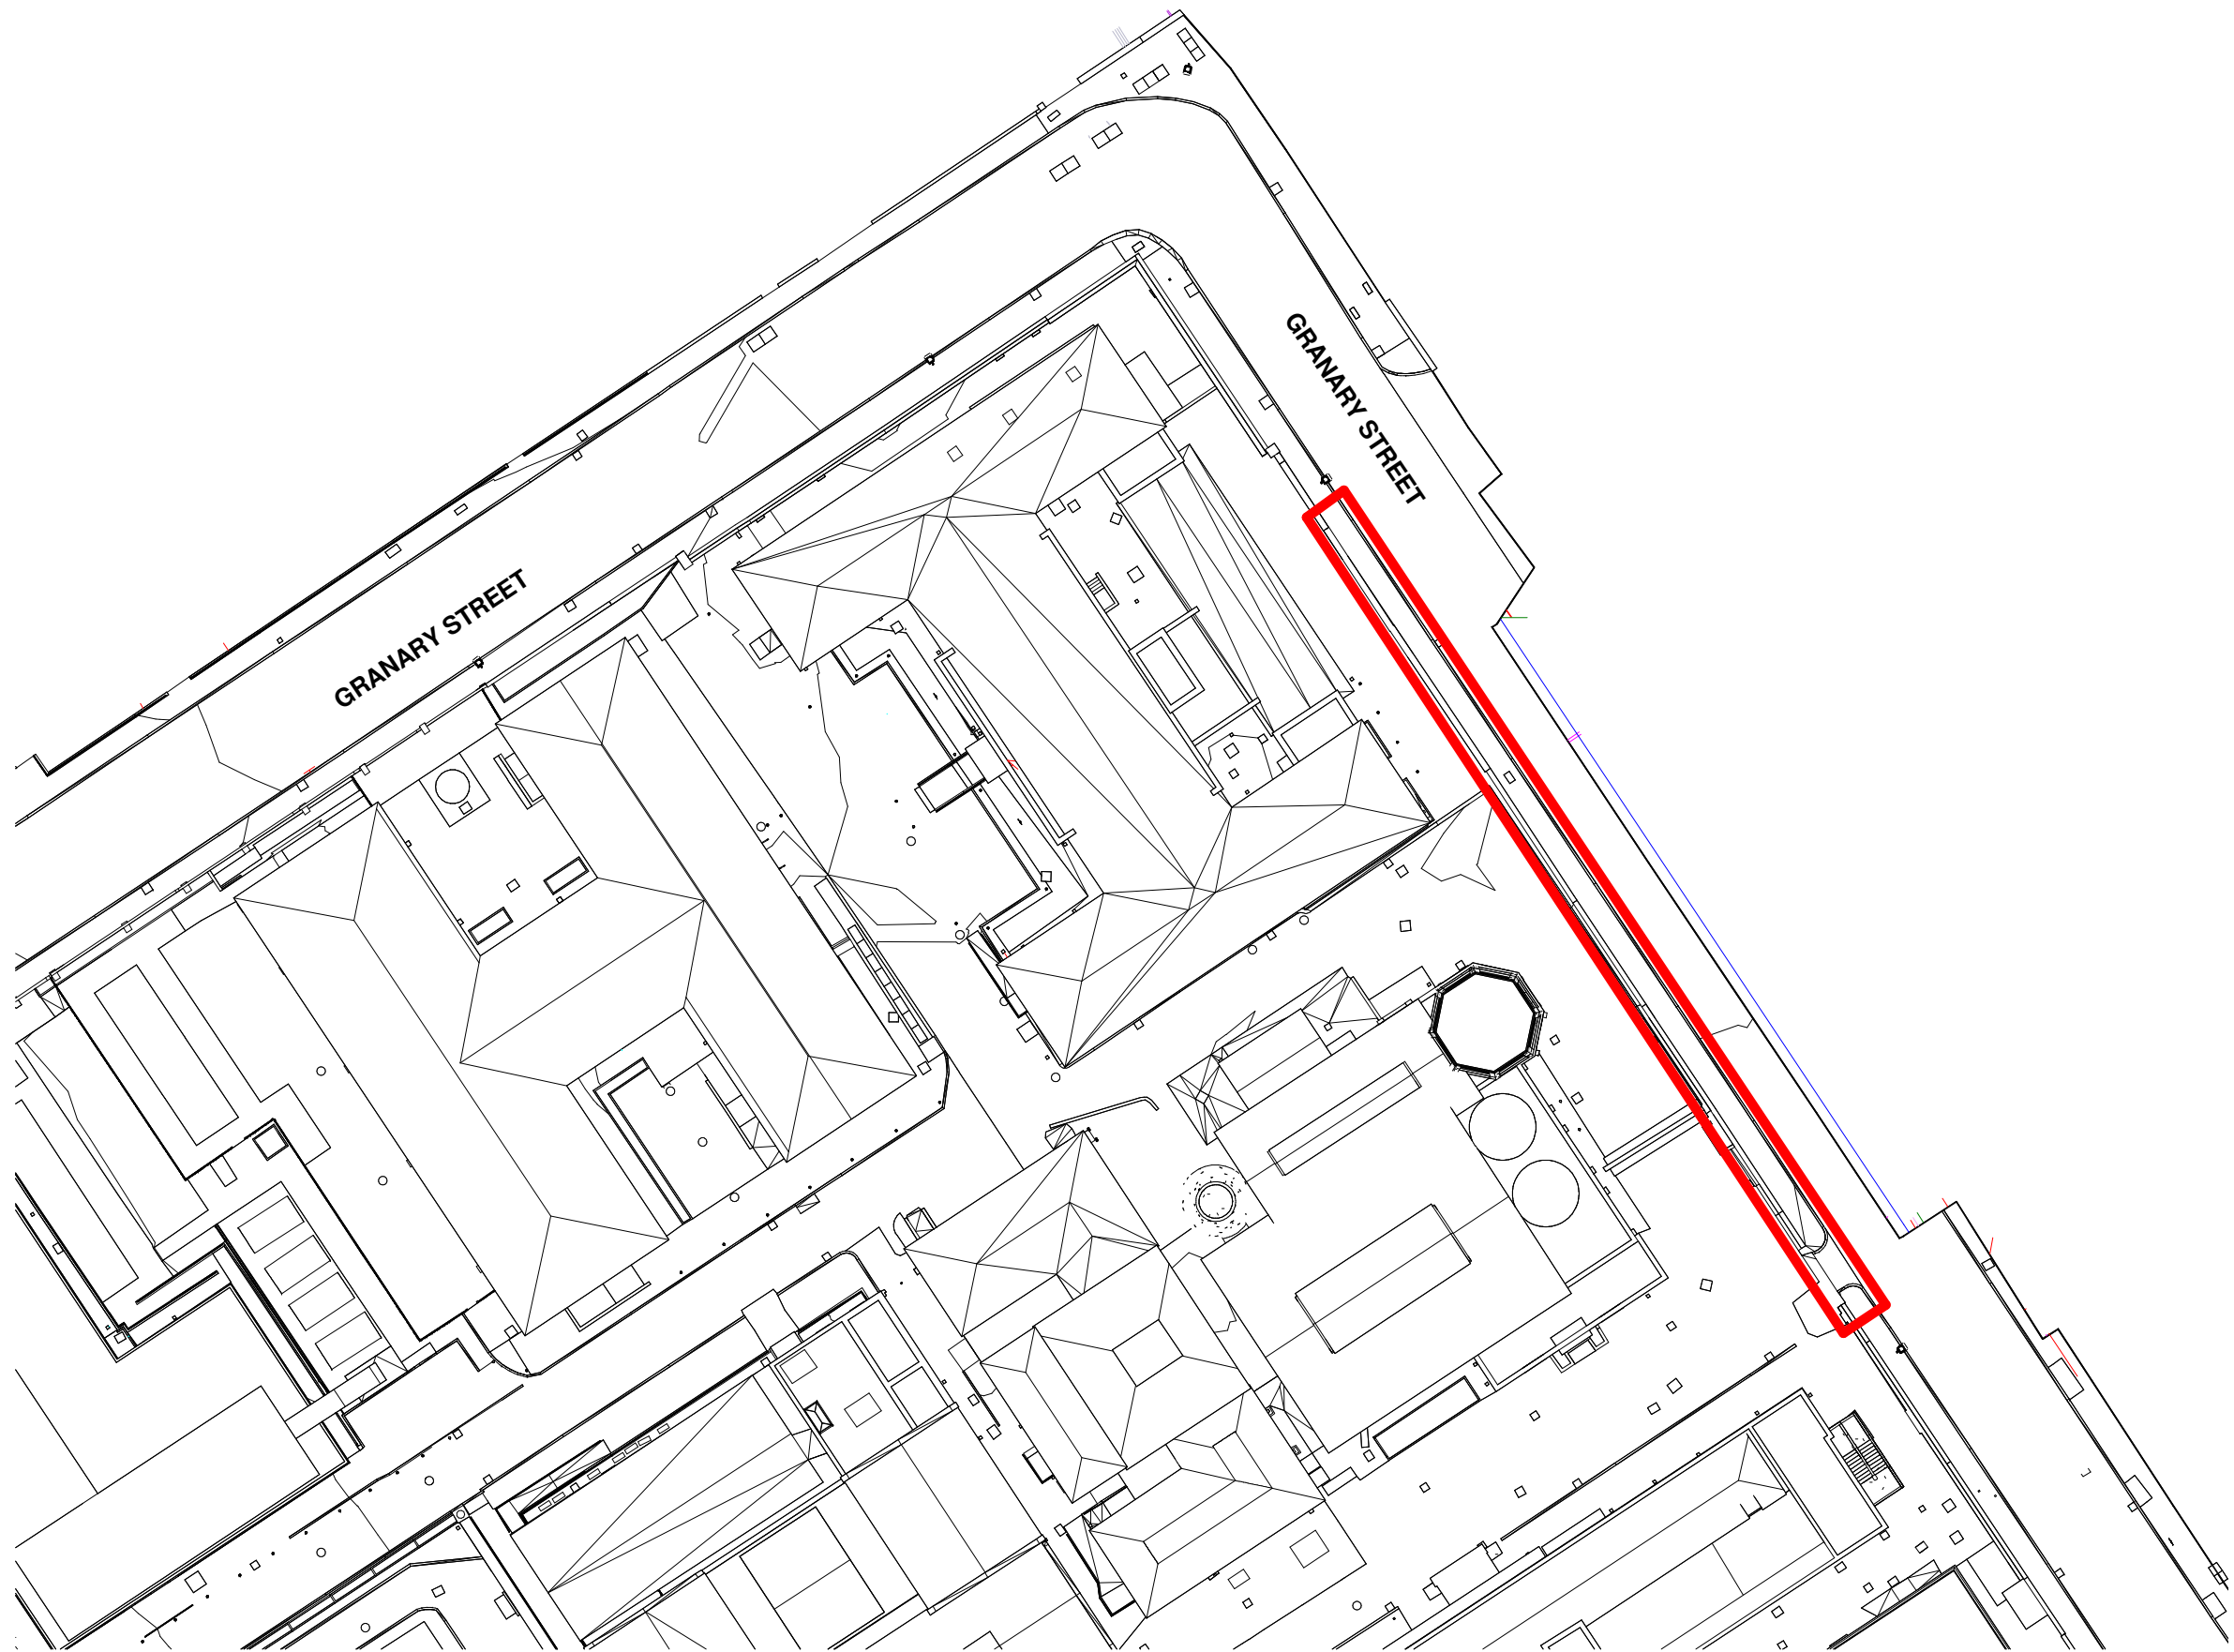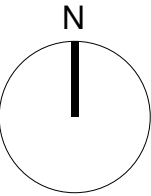

Scale: 1:500


 Proposed Site

|        |          |            |                                                   |                 |   |   |                                |                                       |                             |                                                         |                                                                                              |                        |
|--------|----------|------------|---------------------------------------------------|-----------------|---|---|--------------------------------|---------------------------------------|-----------------------------|---------------------------------------------------------|----------------------------------------------------------------------------------------------|------------------------|
|        |          |            |                                                   |                 | CLIENT<br> Oriel<br>Creating the centre for<br>advancing eye health | MAIN CONTRACTOR<br> BOUYGUES<br>UK | ORIGINATOR<br><b>IBI Group</b> | ORIGINATOR REFERENCE<br><b>127091</b> | SCALE @A3<br><b>1 : 500</b> | STATUS<br><b>D5 - Suitable for Planning Application</b> | DRAWING TITLE<br>Site Location Plan, Enabling Works, Temporary Road Access to Granary Street | REVISION<br><b>P01</b> |
| D5     | P01      | 2022-10-21 | Access Road - First issue for Planning Submission | EPJ - WY        |   |   |                                |                                       |                             |                                                         |                                                                                              |                        |
| STATUS | REVISION | DATE       | DESCRIPTION                                       | DRW - CHK - APP |   |   |                                |                                       |                             |                                                         |                                                                                              |                        |
|        |          |            |                                                   |                 |   |   |                                | Oriel                                 | RIBA 4                      | ORL-IBI-XX-XX-MM3-L-000202-P01                          | DRAWING NUMBER<br><b>ORL-IBI-EX-LG-DPL-A-101009</b>                                          |                        |

 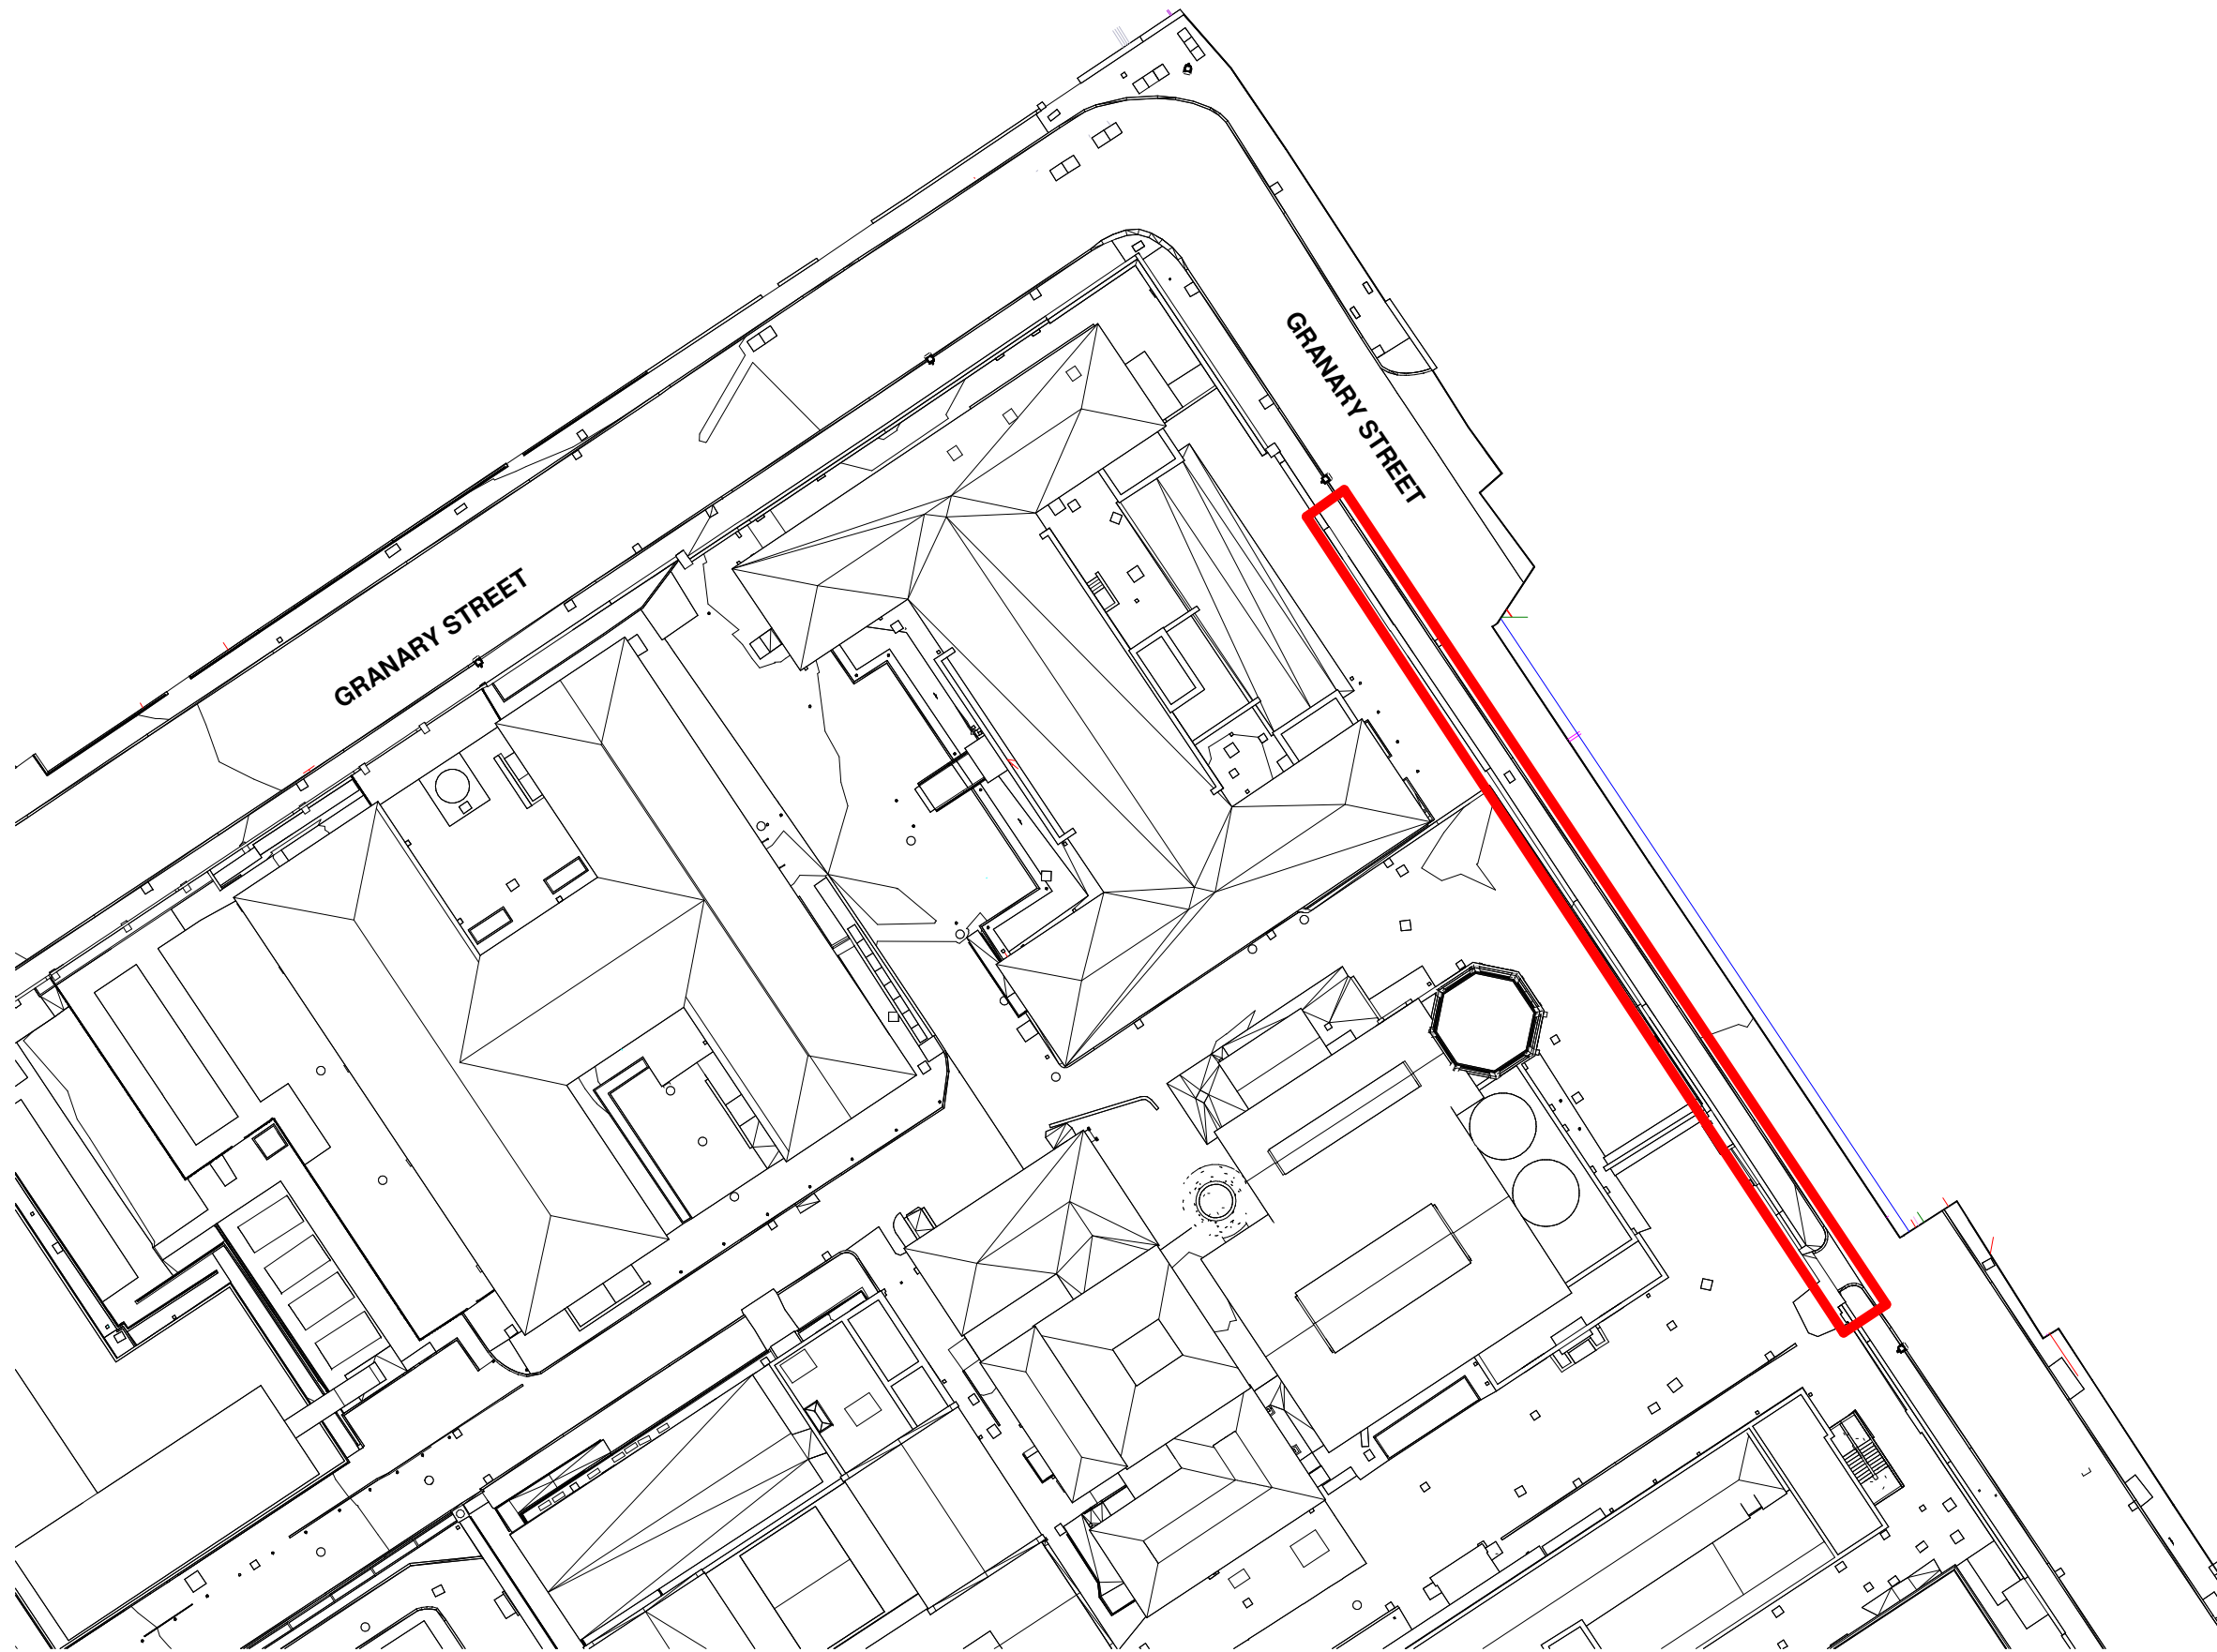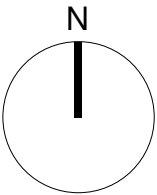


 Proposed Site


|        |          |            |                                                   |                 |   |                                                                                      |           |                      |               |                                |                            |          |  |  |
|--------|----------|------------|---------------------------------------------------|-----------------|---|--------------------------------------------------------------------------------------|-----------|----------------------|---------------|--------------------------------|----------------------------|----------|--|--|
|        |          |            |                                                   |                 |  <div>Oriel<br/>Creating the centres for<br/>advancing eye health</div> |  | IBI Group | ORIGINATOR REFERENCE | SCALE @A3     | STATUS                         | DRAWING TITLE              | REVISION |  |  |
|        |          |            |                                                   |                 |   |                                                                                      |           |                      |               |                                |                            |          |  |  |
| D5     | P01      | 2022-10-21 | Access Road - First issue for Planning Submission | EPJ - WY        |   |                                                                                      |           | Project Name         | PROJECT STAGE | MODEL FILE NAME - REVISION     | DRAWING NUMBER             |          |  |  |
| STATUS | REVISION | DATE       | DESCRIPTION                                       | DRW - CHK - APP |   |                                                                                      |           | Oriel                | RIBA 4        | ORL-IBI-XX-XX-MM3-L-000202-P01 | ORL-IBI-EX-LG-DPL-A-101010 |          |  |  |

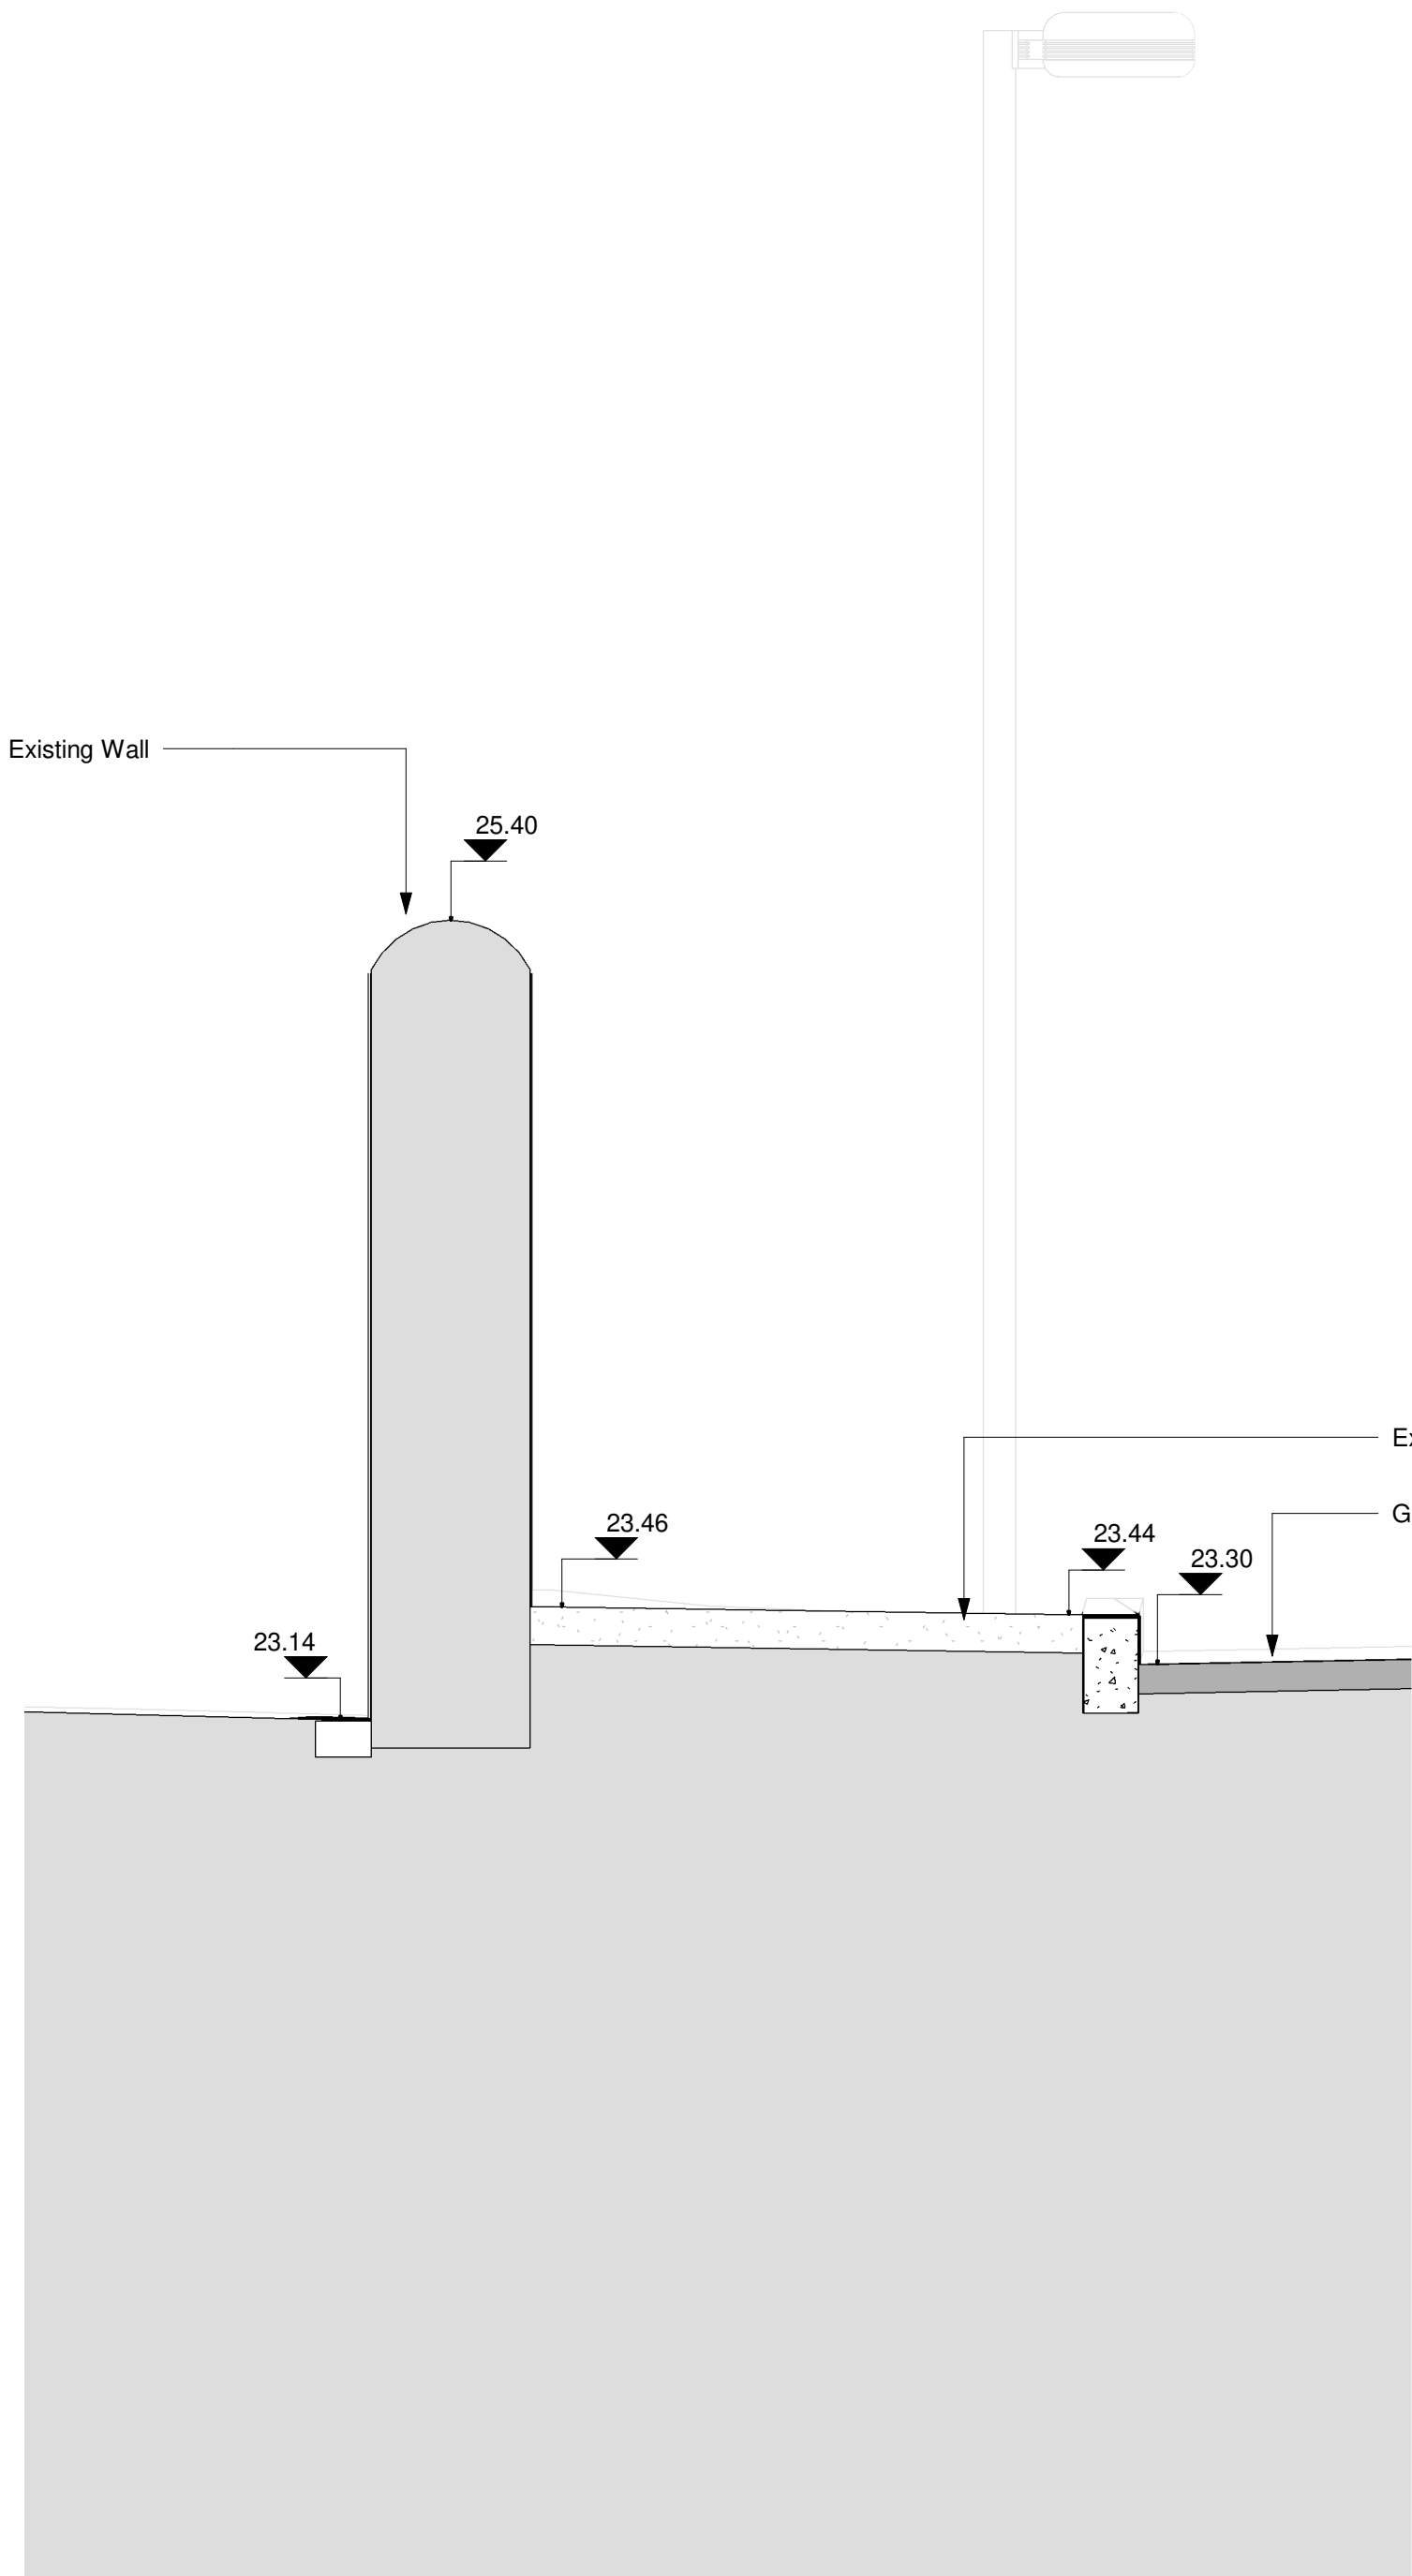


Section - Temporary footway crossover 3 - Existing

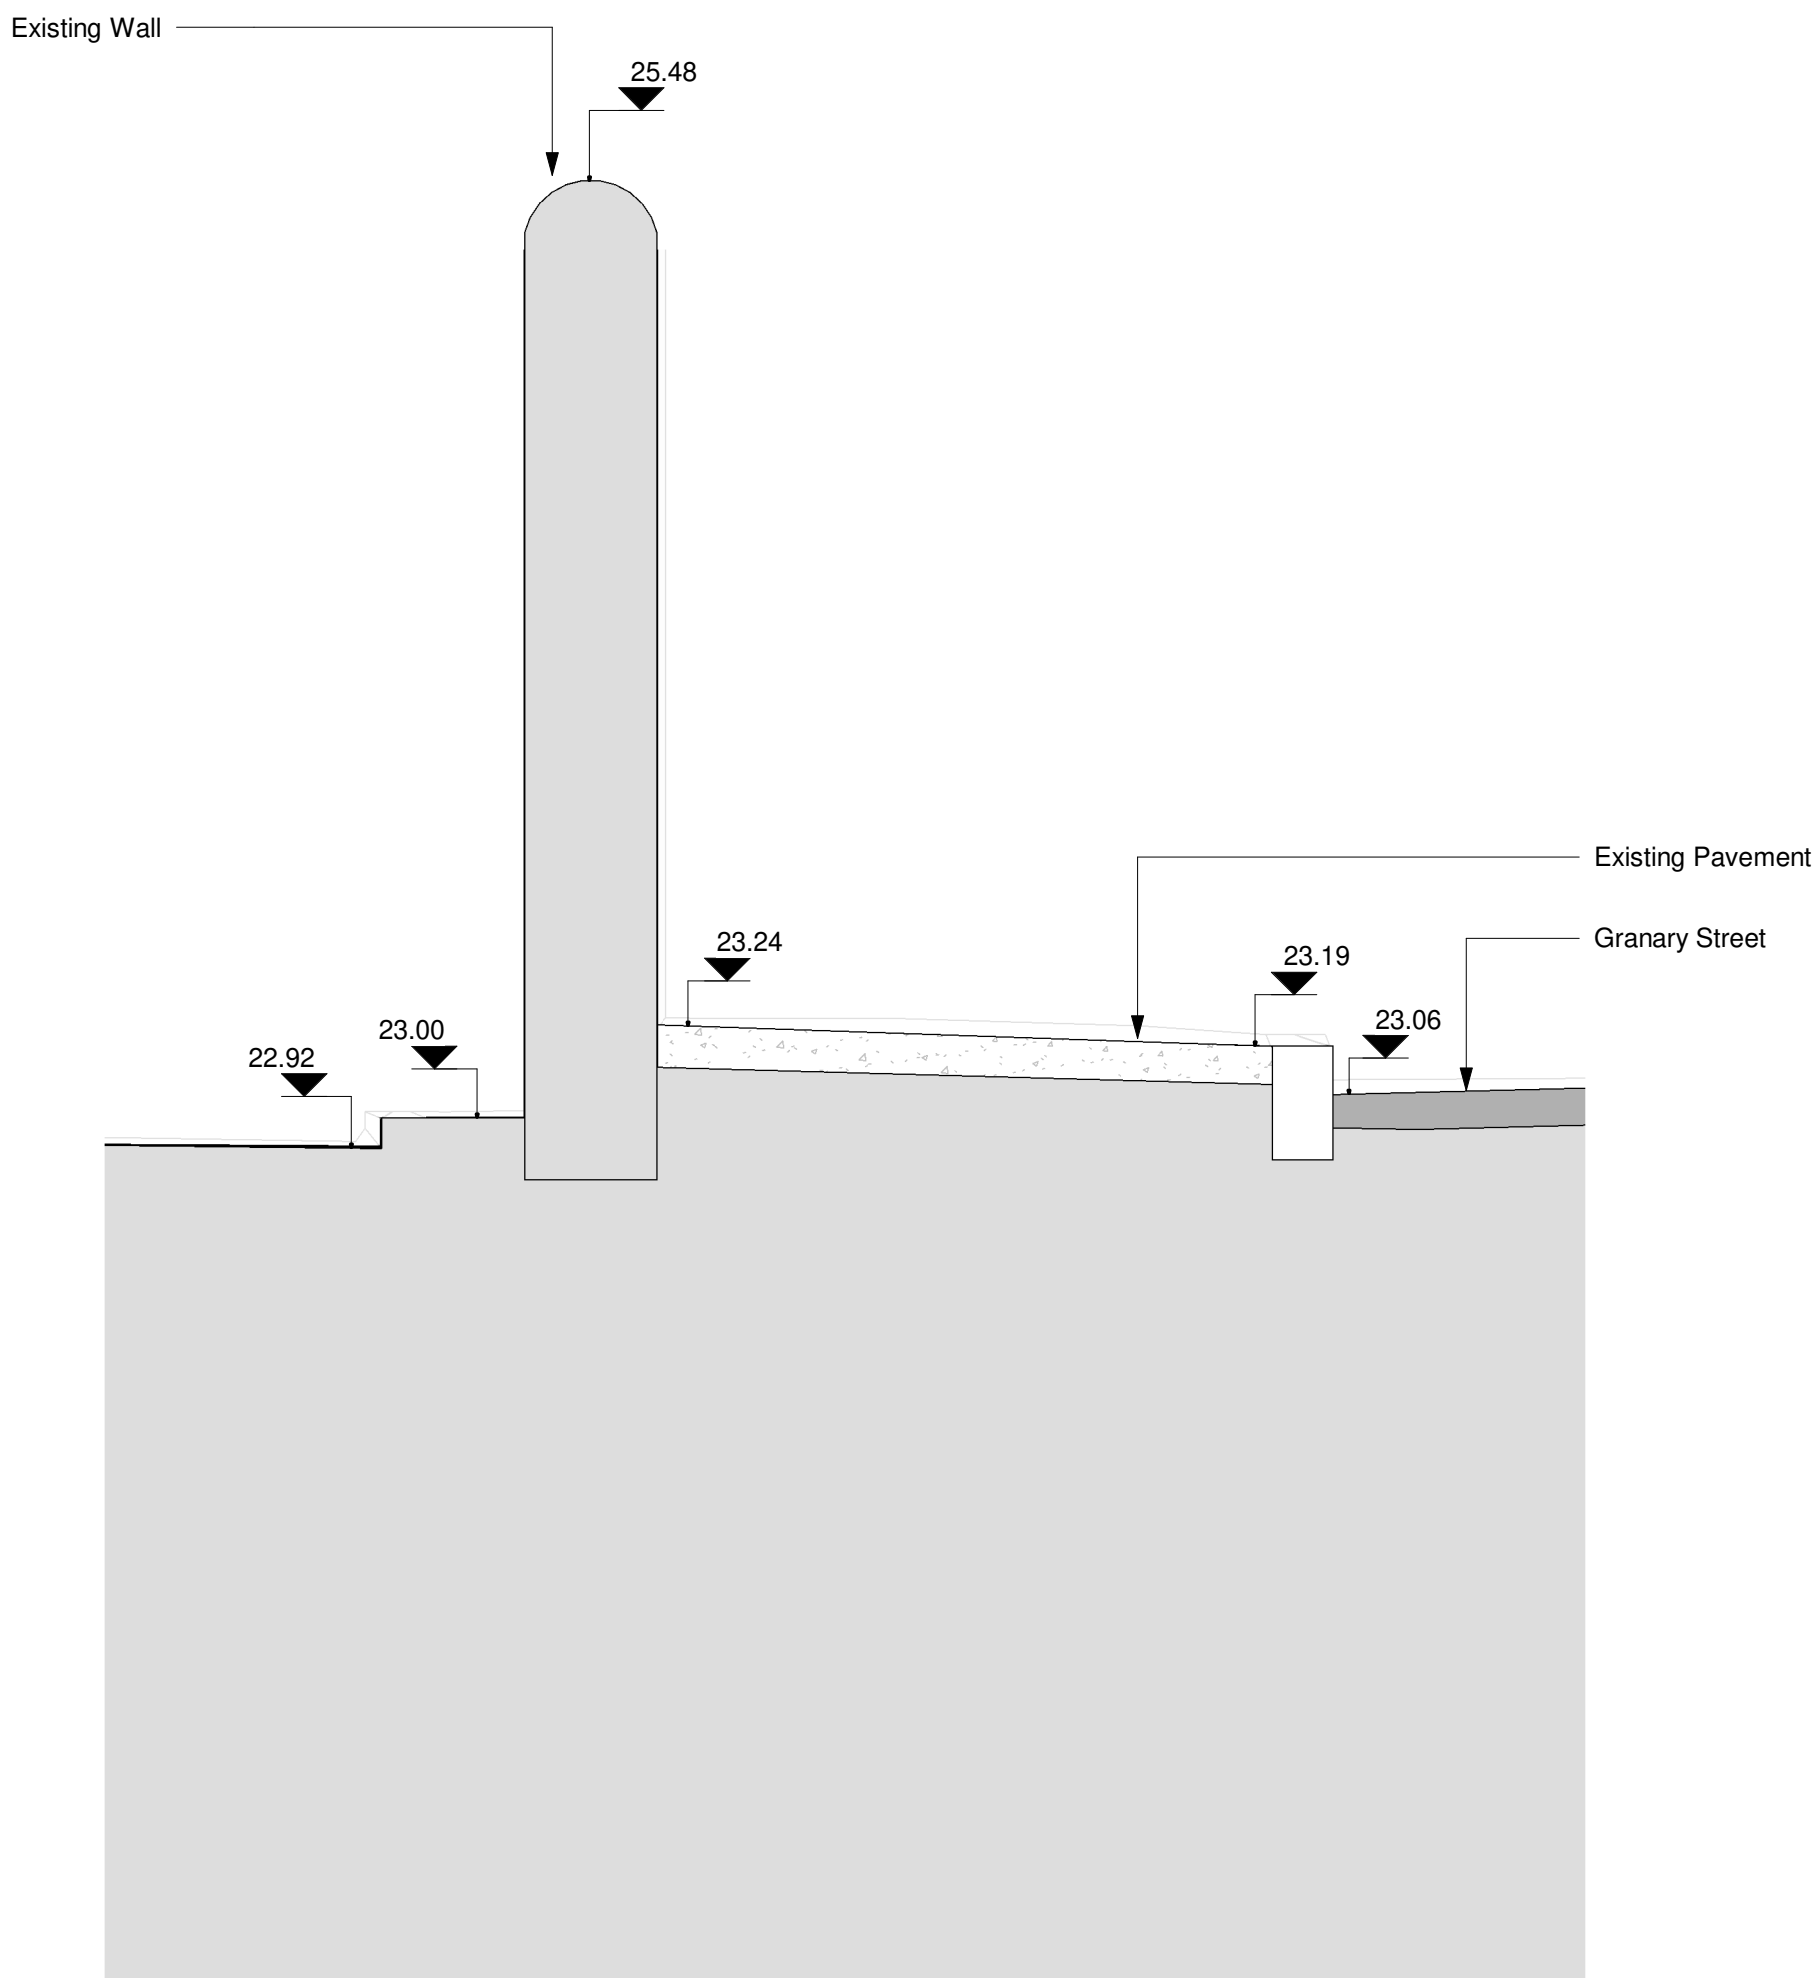

Section - Temporary footway crossover 2 - Existing




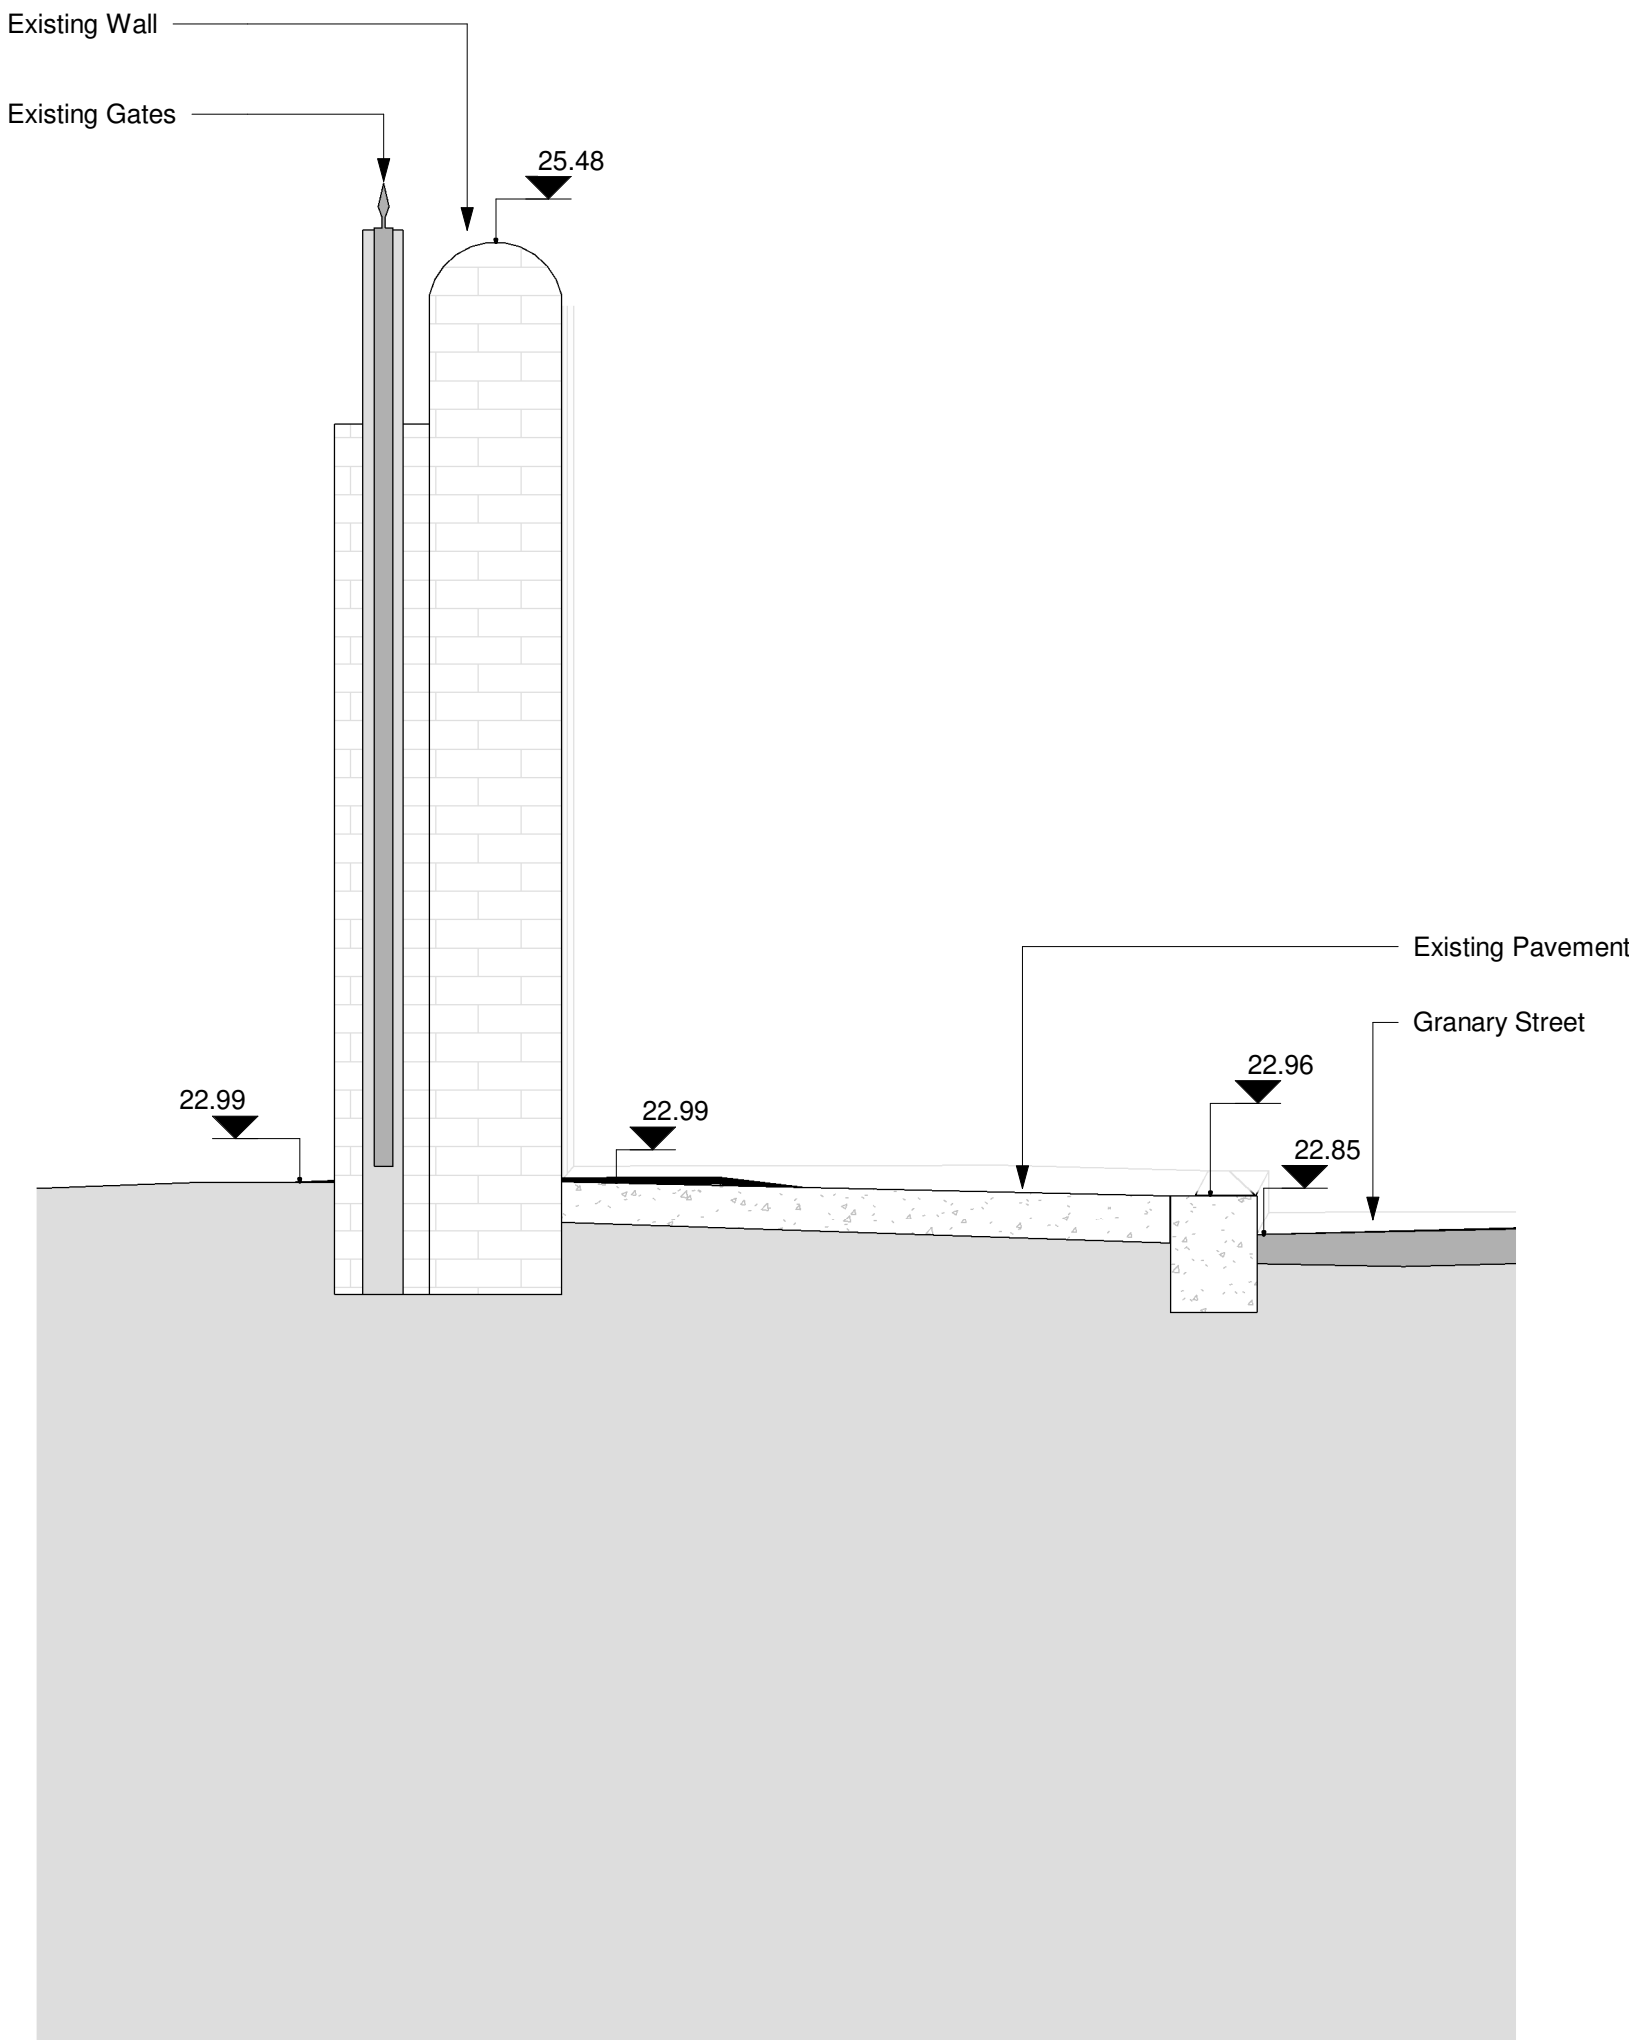


Section - Temporary footway crossover 1 - Existing

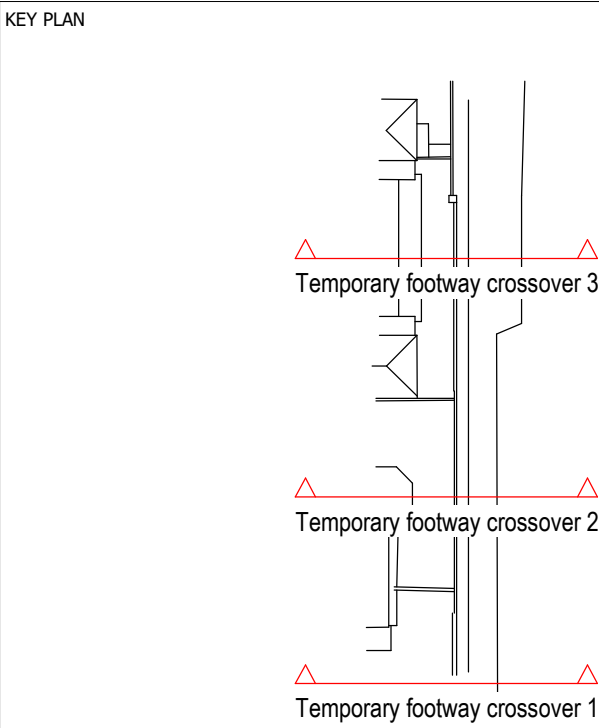

LINKED MODEL SCHEDULE

|                            |                         |                                           |   |                 |  |
|----------------------------|-------------------------|-------------------------------------------|---|-----------------|--|
|                            |                         |                                           |   |                 |  |
|                            |                         |                                           |   |                 |  |
|                            |                         |                                           |   |                 |  |
| D5                         | P01                     | 2022-10-21                                | Access Road - First issue for Planning Submission   | EPJ - WY        |  |
| STATUS                     | REVISION                | DATE                                      | DESCRIPTION   | DRW - CHK - APP |  |
| MAIN CONTRACTOR            |                         |                                           | Bouygues UK<br>Becket House<br>1 Lambeth Palace Rd<br>Lambeth, London SE1 7EU<br>Tel: 020 7401 0020                                                   |                 |  |
| CLIENT                     |                         |                                           |  <b>Oriel</b><br>Creating the centre for<br>advancing eye health |                 |  |
| ORIGINATOR                 |                         |                                           |  <b>Intelligence<br/>Buildings<br/>Infrastructure</b>            |                 |  |
| ORIGINATOR REFERENCE       |                         |                                           | 127091   |                 |  |
| PROJECT NAME               |                         |                                           | Oriel   |                 |  |
| DRAWING TITLE              |                         |                                           | Existing Section, Enabling Works, Temporary<br>Road Access to Granary Street                                                                          |                 |  |
| MODEL FILE NAME - REVISION |                         |                                           | ORL-IBI-XX-XX-MM3-L-000202 - P01   |                 |  |
| SCALE @A1<br>1 : 20        | PROJECT STAGE<br>RIBA 4 | D5 - Suitable for Planning<br>Application |   | REVISION<br>P01 |  |
| DRAWING NUMBER             |                         |                                           | ORL-IBI-EX-LG-DSE-A-101003   |                 |  |

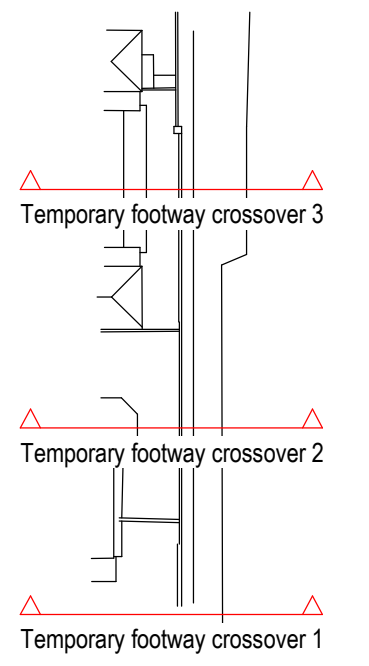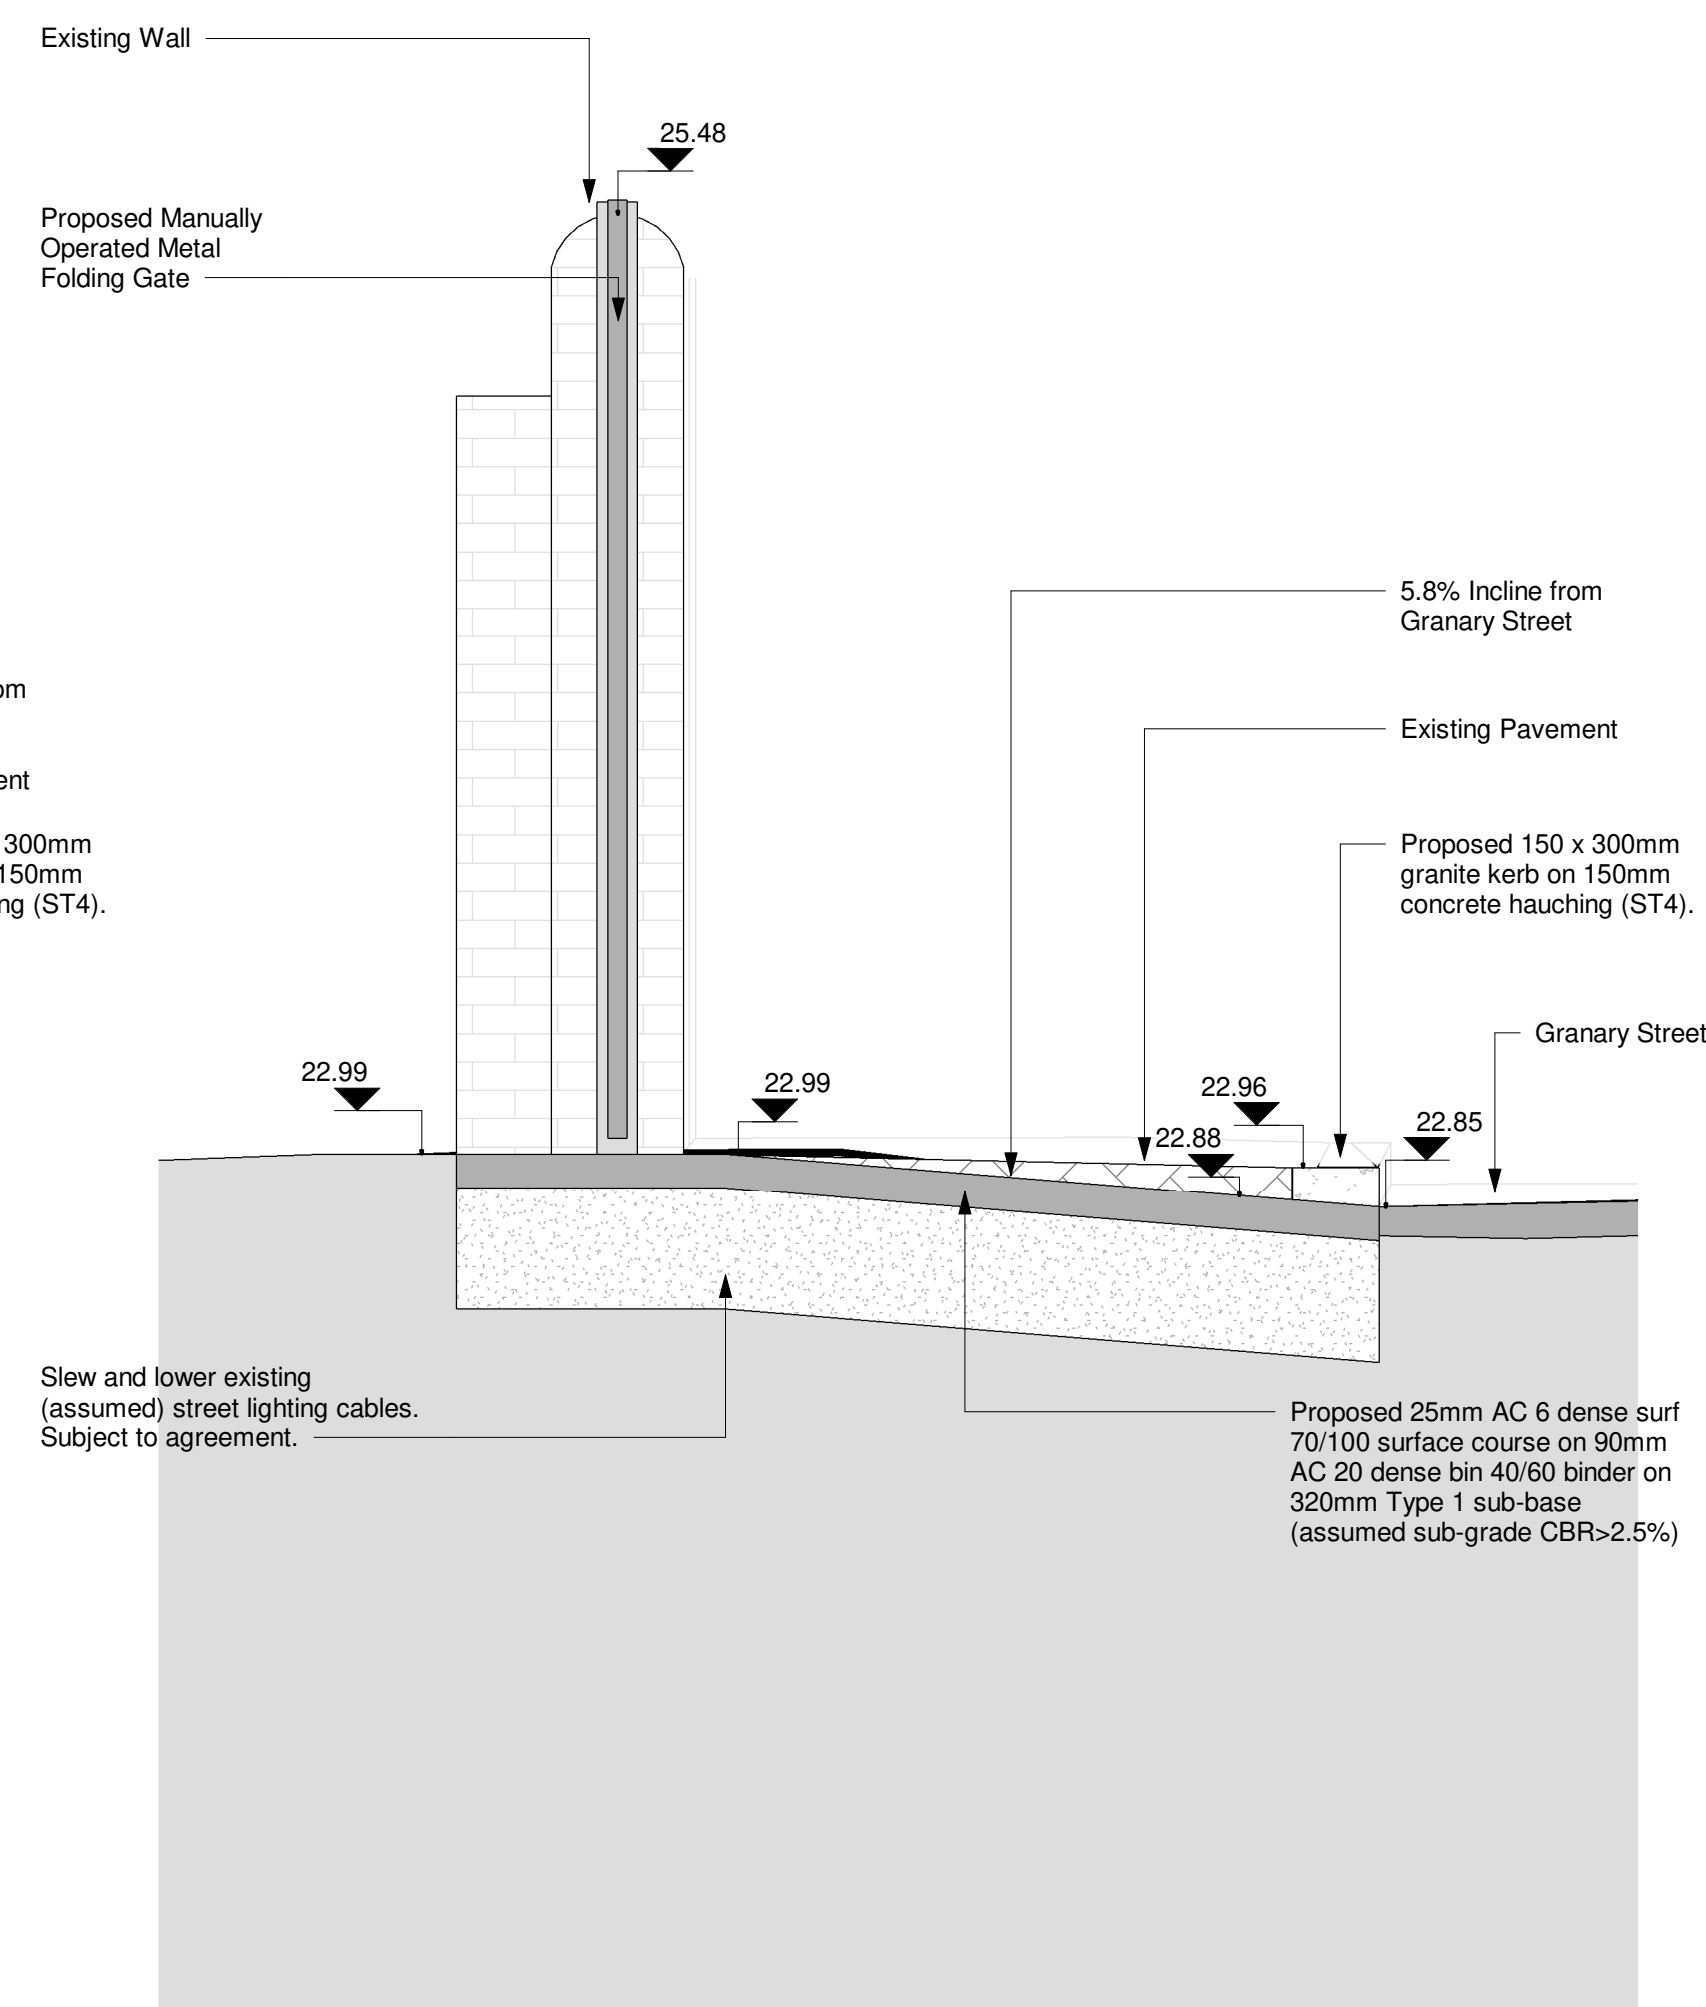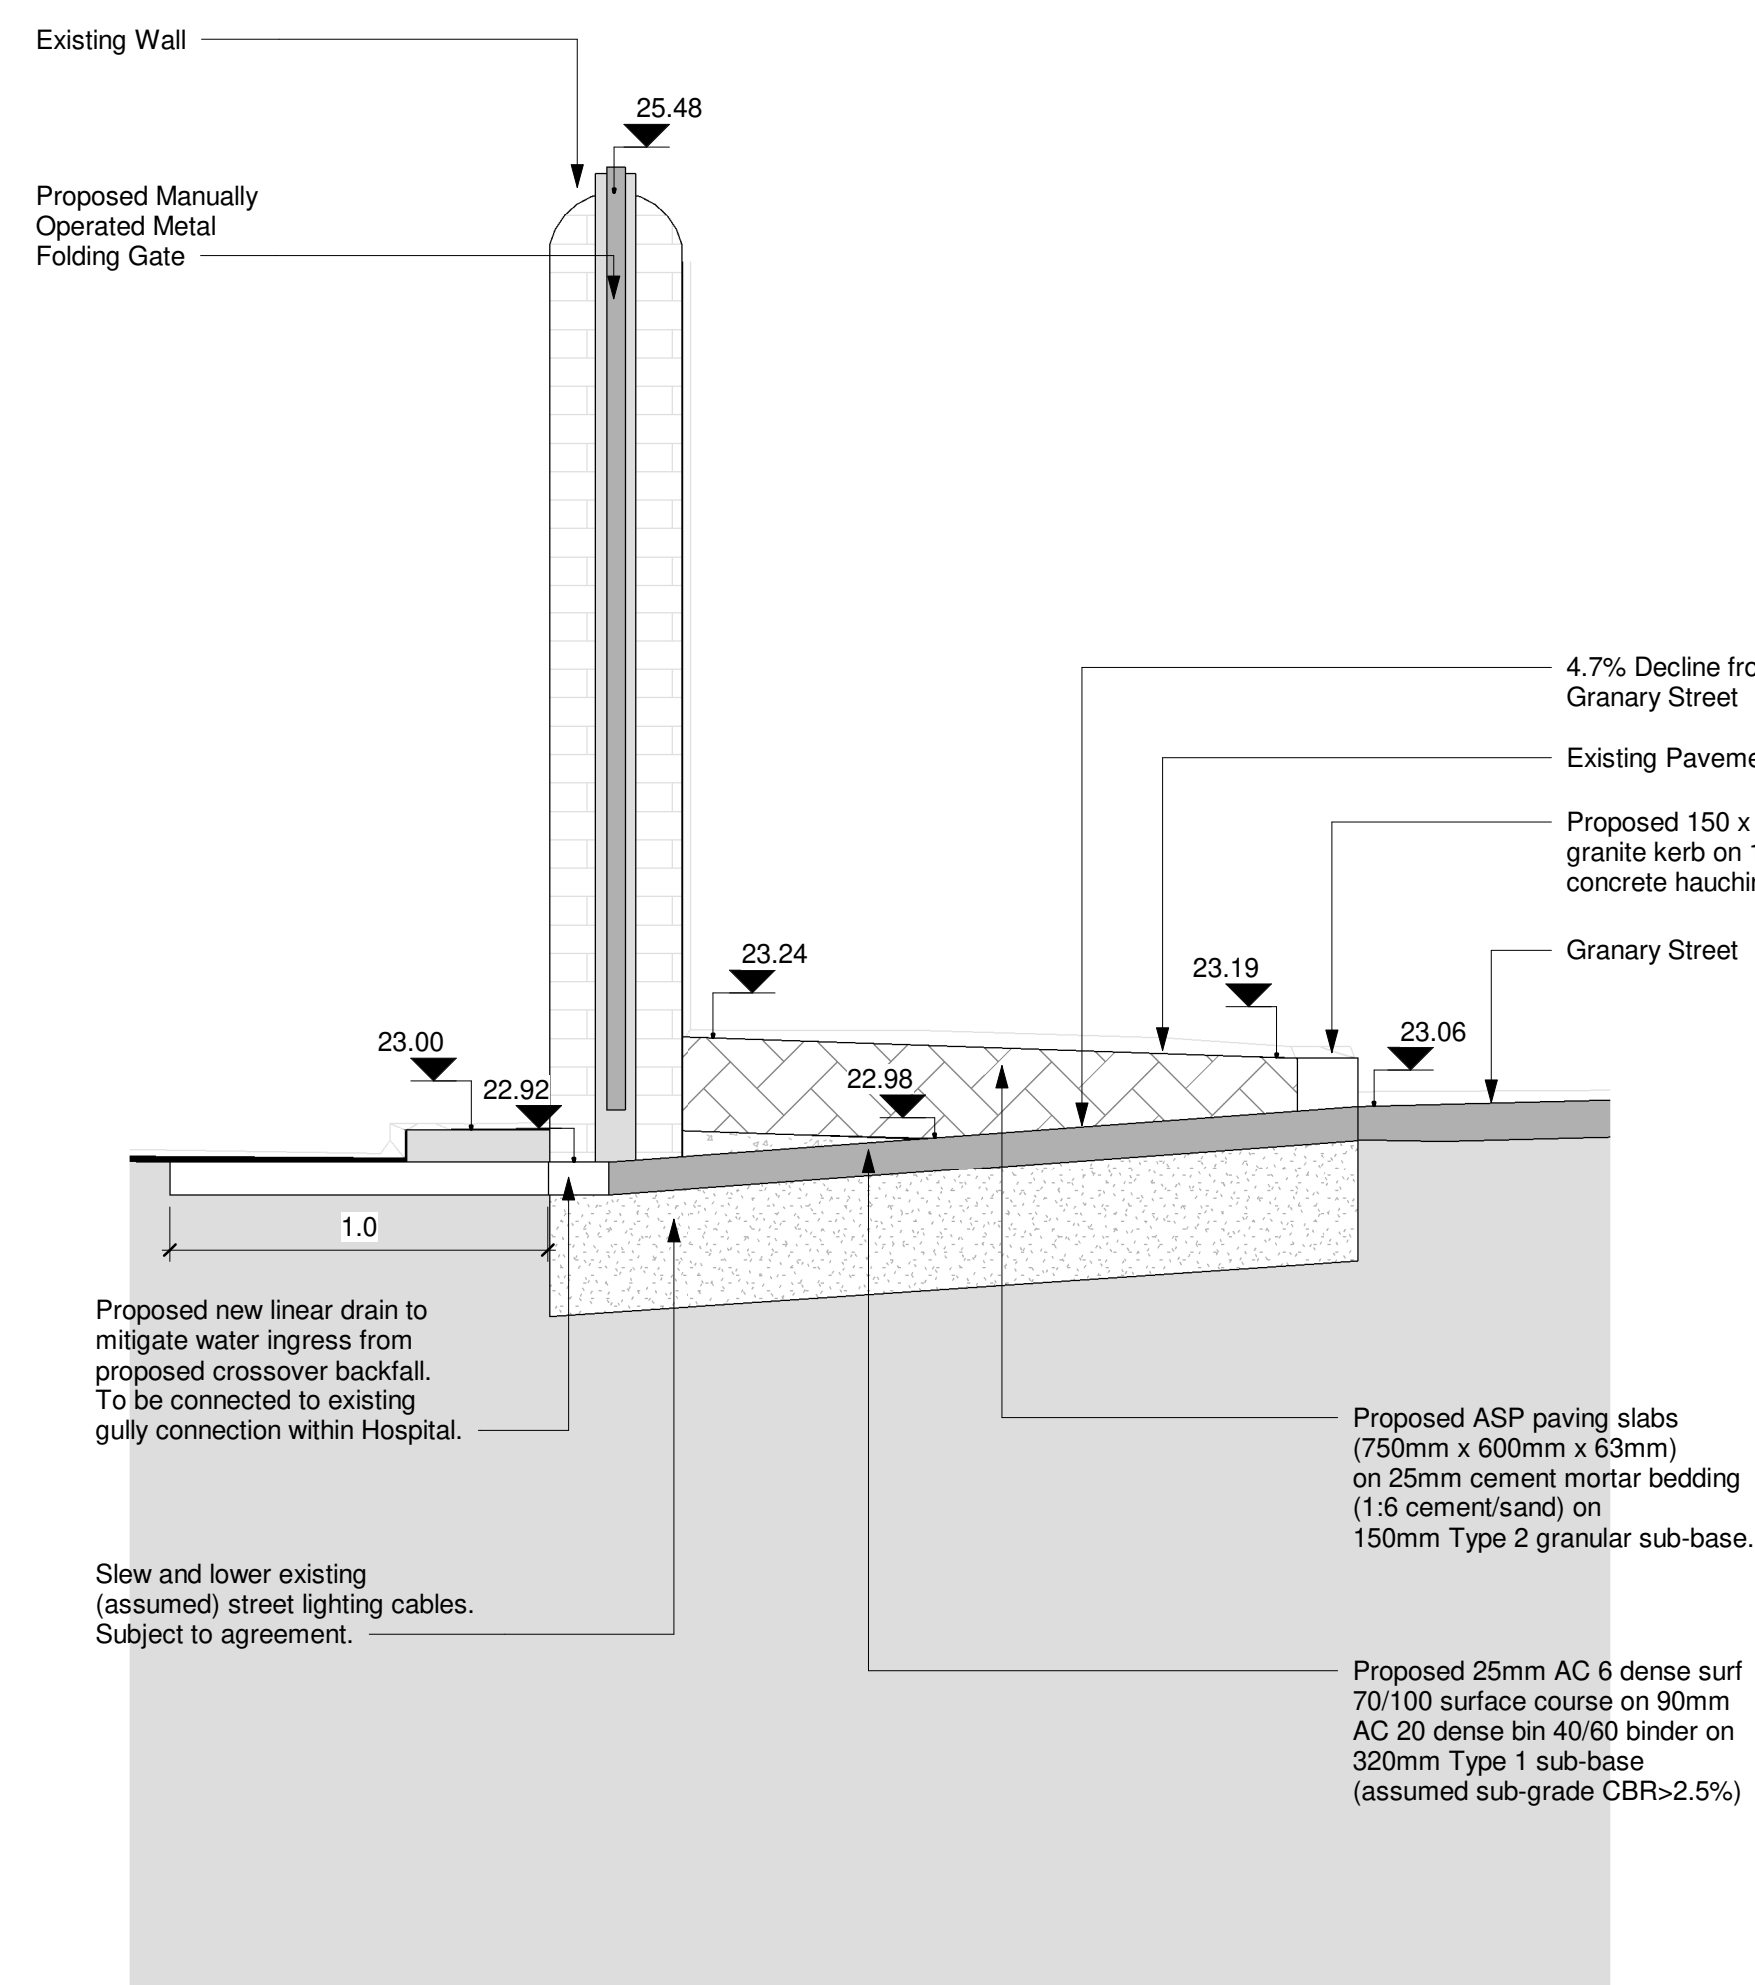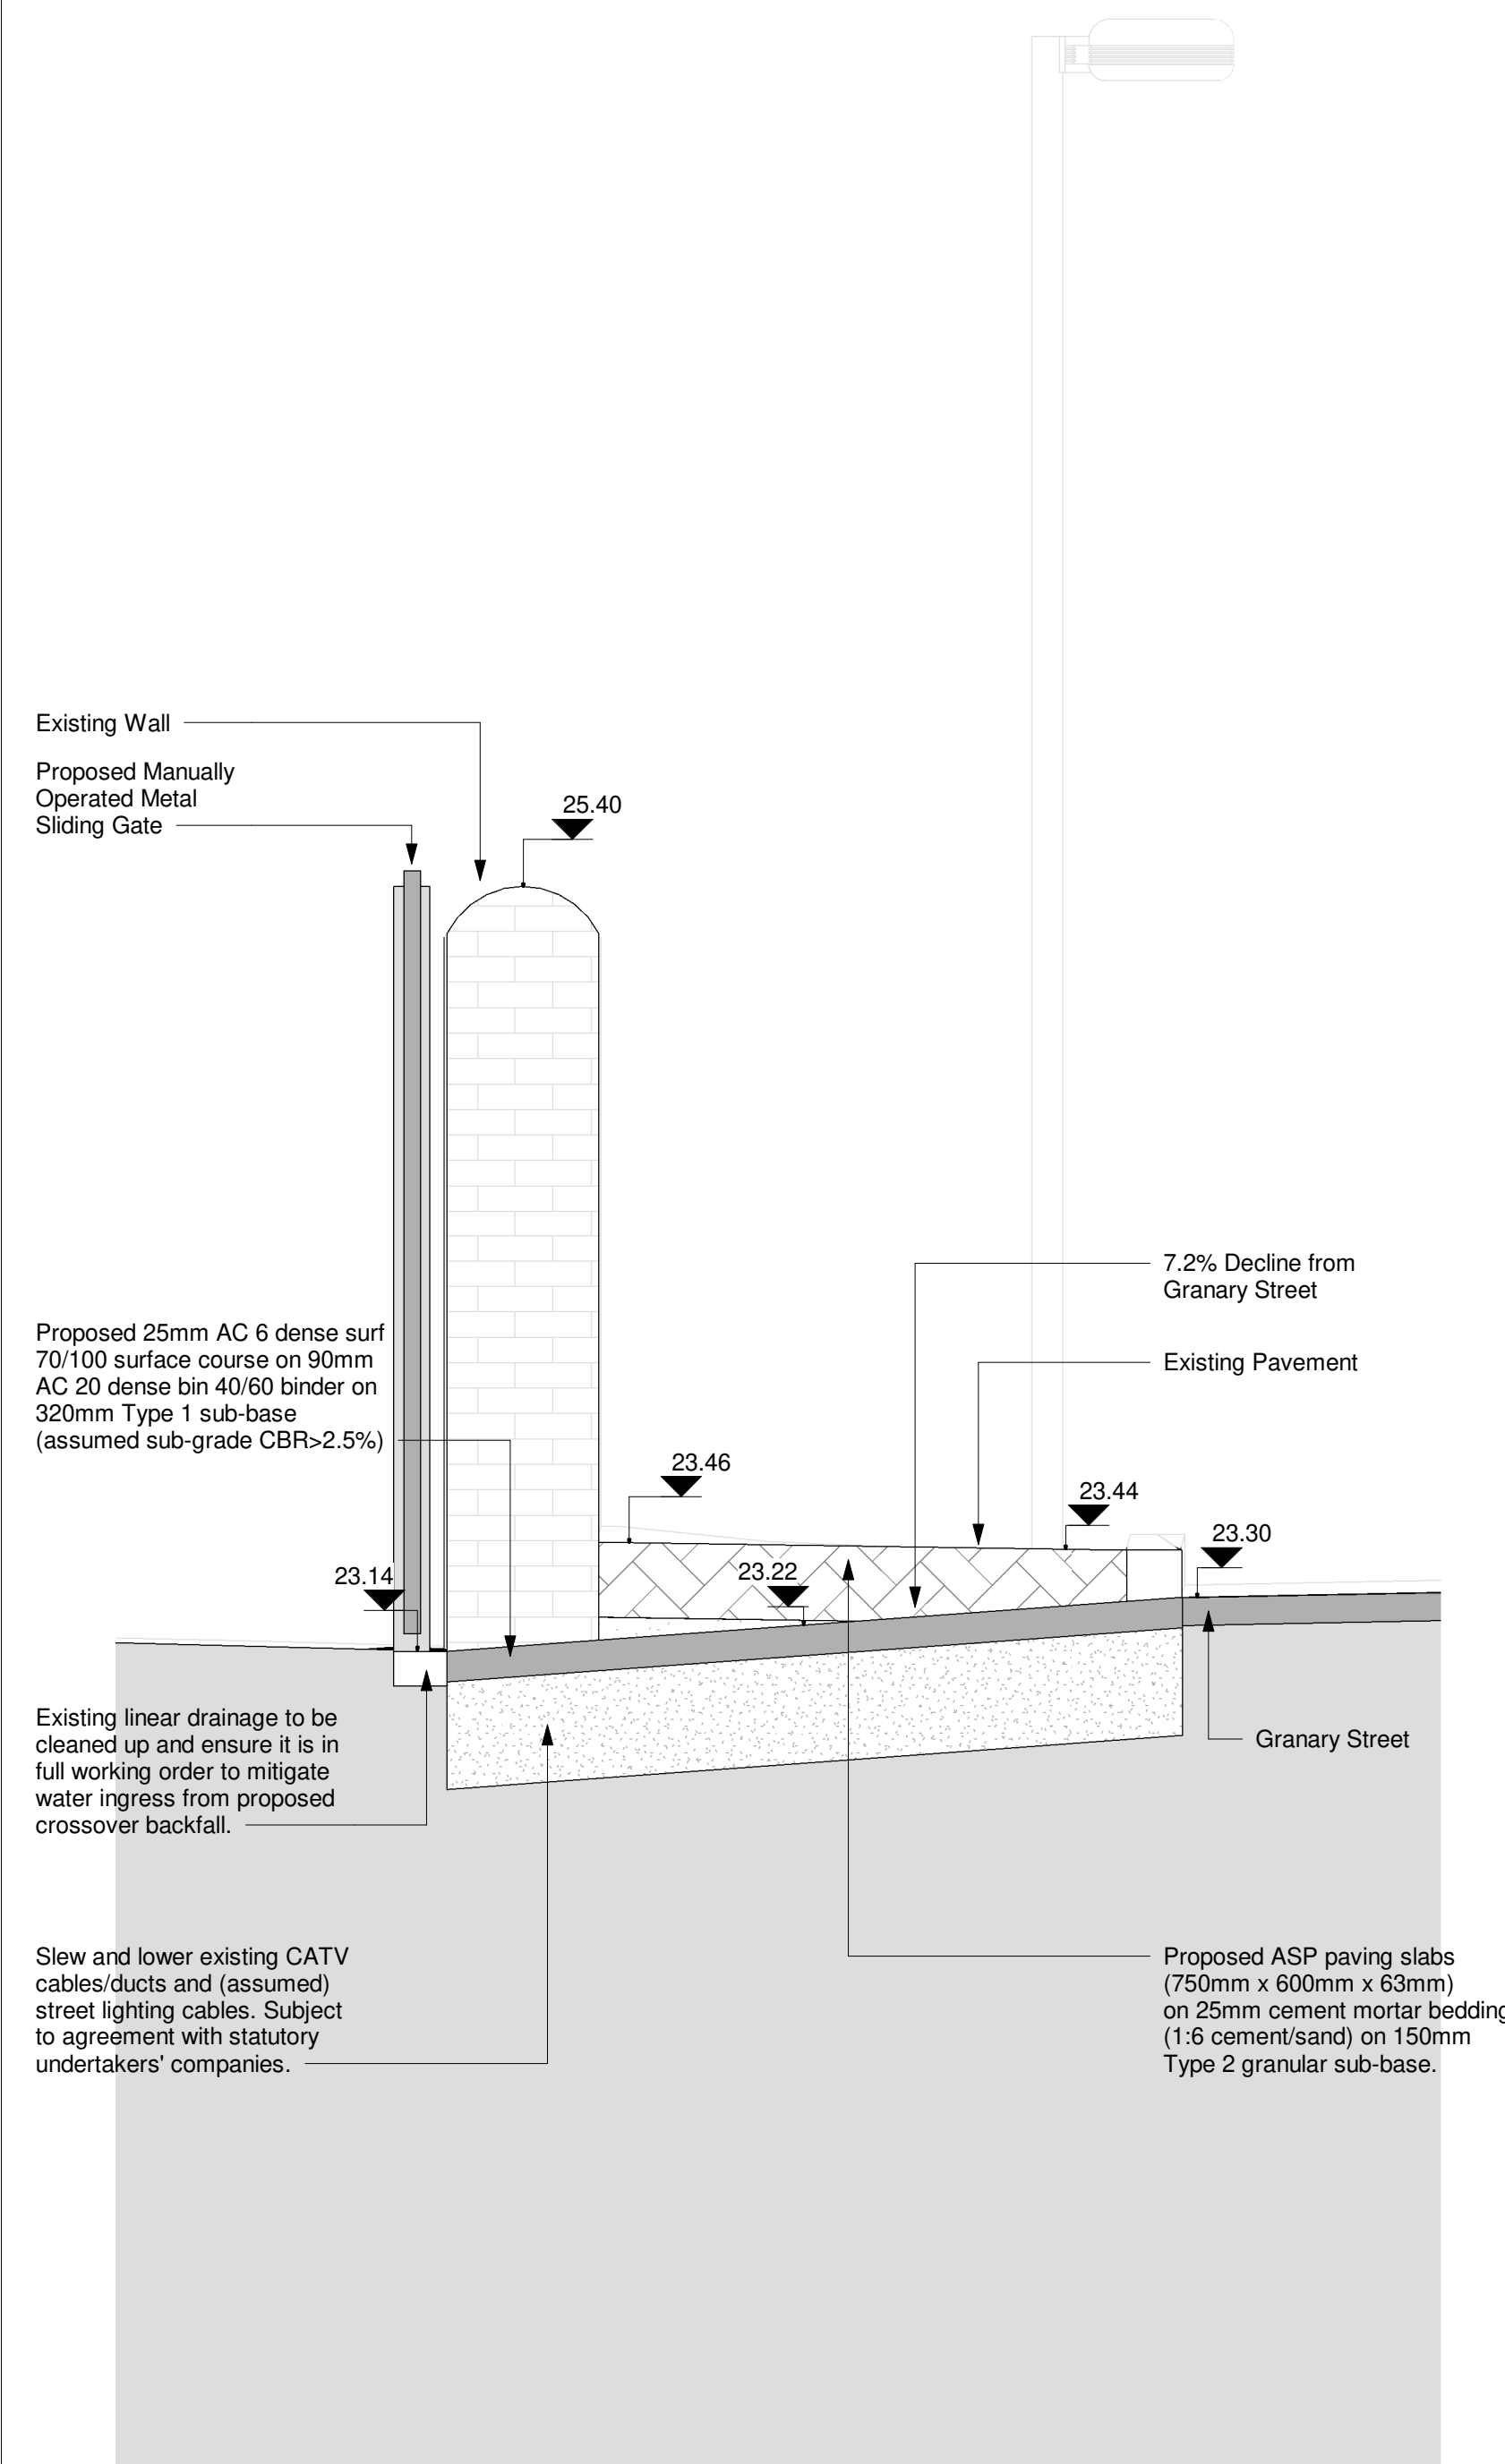

LINKED MODEL SCHEDULE

|        |          |            |                                                   |                 |
|--------|----------|------------|---------------------------------------------------|-----------------|
|        |          |            |                                                   |                 |
| D5     | P02      | 2022-10-21 | Updated Title                                     | EPJ - WY        |
| D5     | P01      | 2022-10-21 | Access Road - First issue for Planning Submission | EPJ - WY        |
| STATUS | REVISION | DATE       | DESCRIPTION                                       | DRW - CHK - APP |

MAIN CONTRACTOR




Bouygues UK  
Becket House  
1 Lambeth Palace Rd  
Lambeth, London SE1 7EU  
Tel: 020 7401 0020

CLIENT



ORIGINATOR

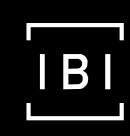

**Intelligence  
Buildings  
Infrastructure**

|                      |        |
|----------------------|--------|
| ORIGINATOR REFERENCE | 127091 |
|----------------------|--------|

PROJECT NAME

Oriel

DRAWING TITLE

Proposed Section, Enabling Works, Temporary Road Access to Granary Street

MODEL FILE NAME - REVISION  
ORL-IBI-XX-XX-MM3-L-000202 - P01

|                     |                         |                                           |                 |
|---------------------|-------------------------|-------------------------------------------|-----------------|
| SCALE @A1<br>1 : 20 | PROJECT STAGE<br>RIBA 4 | D5 - Suitable for Planning<br>Application | REVISION<br>P02 |
|---------------------|-------------------------|-------------------------------------------|-----------------|

DRAWING NUMBER

ORL-IBI-EX-LG-DSE-A-101004

