




Existing Ground Floor

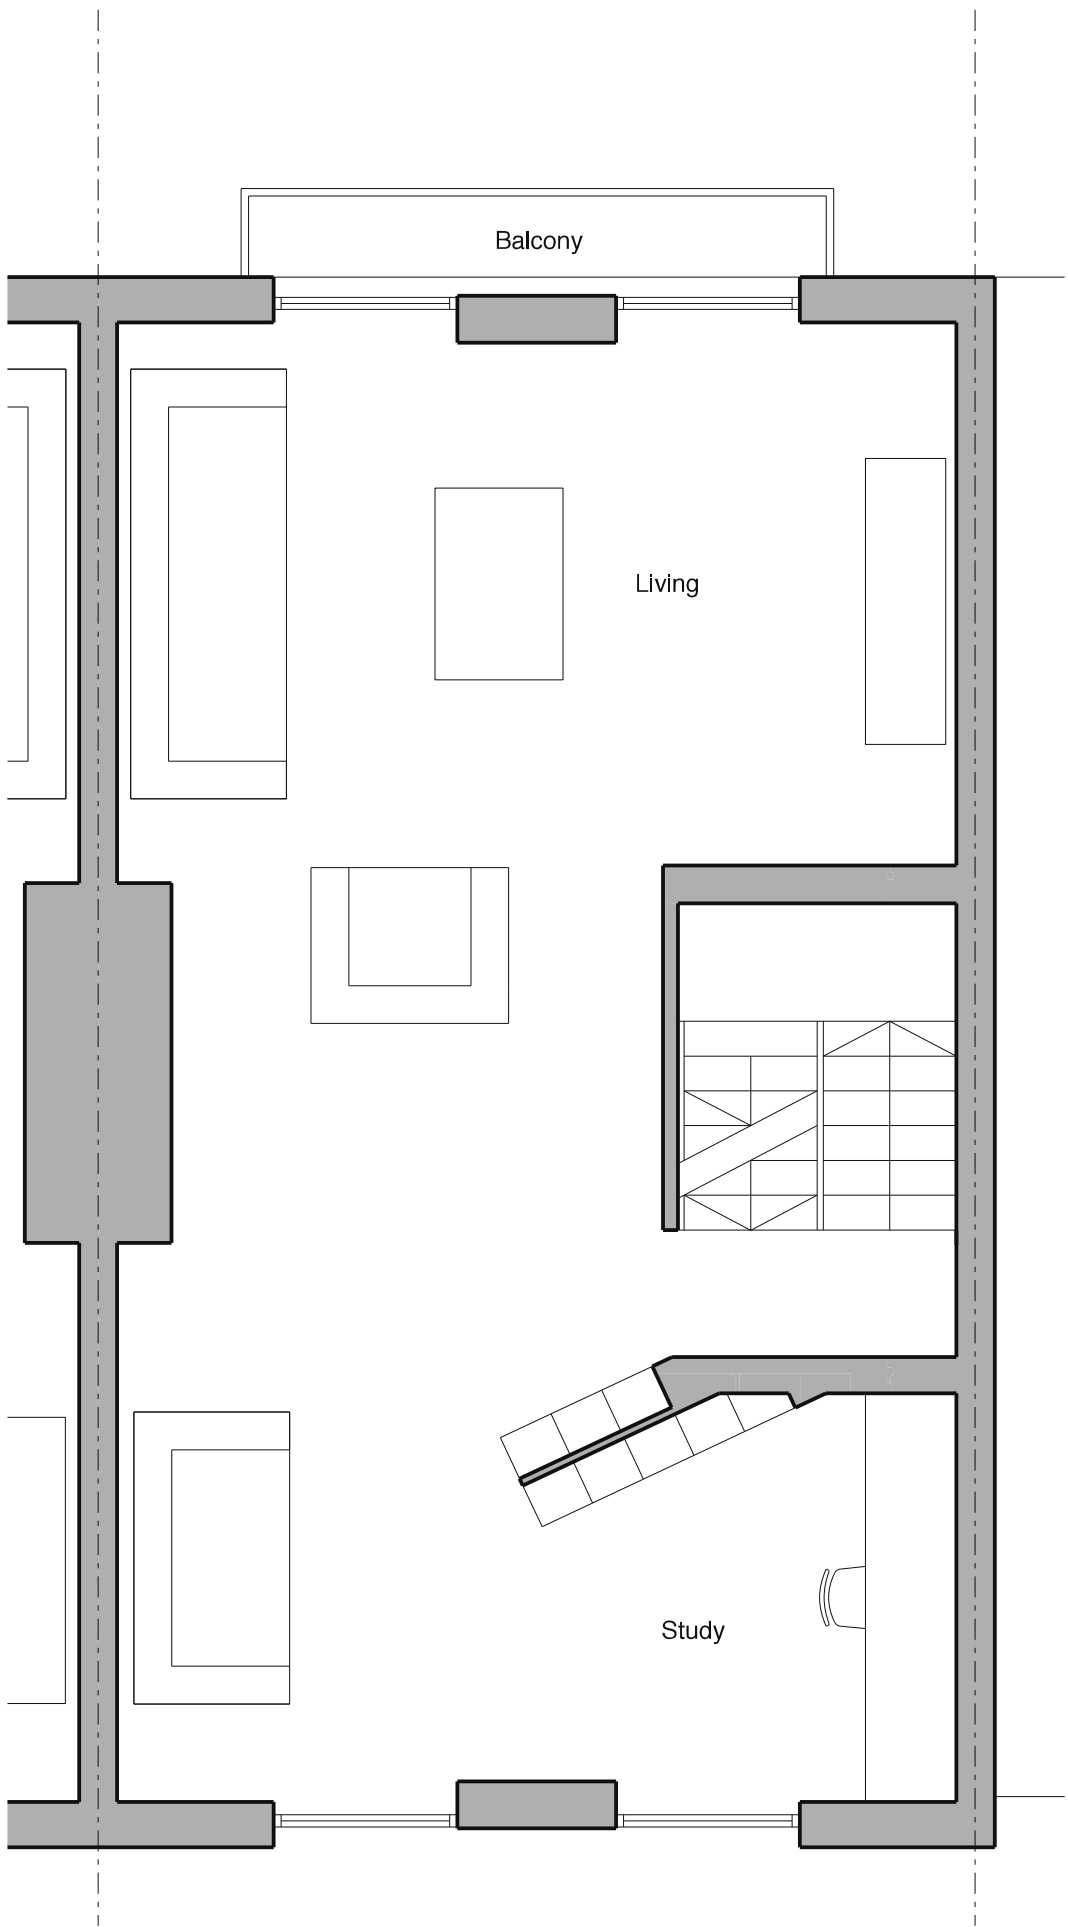


Existing First Floor

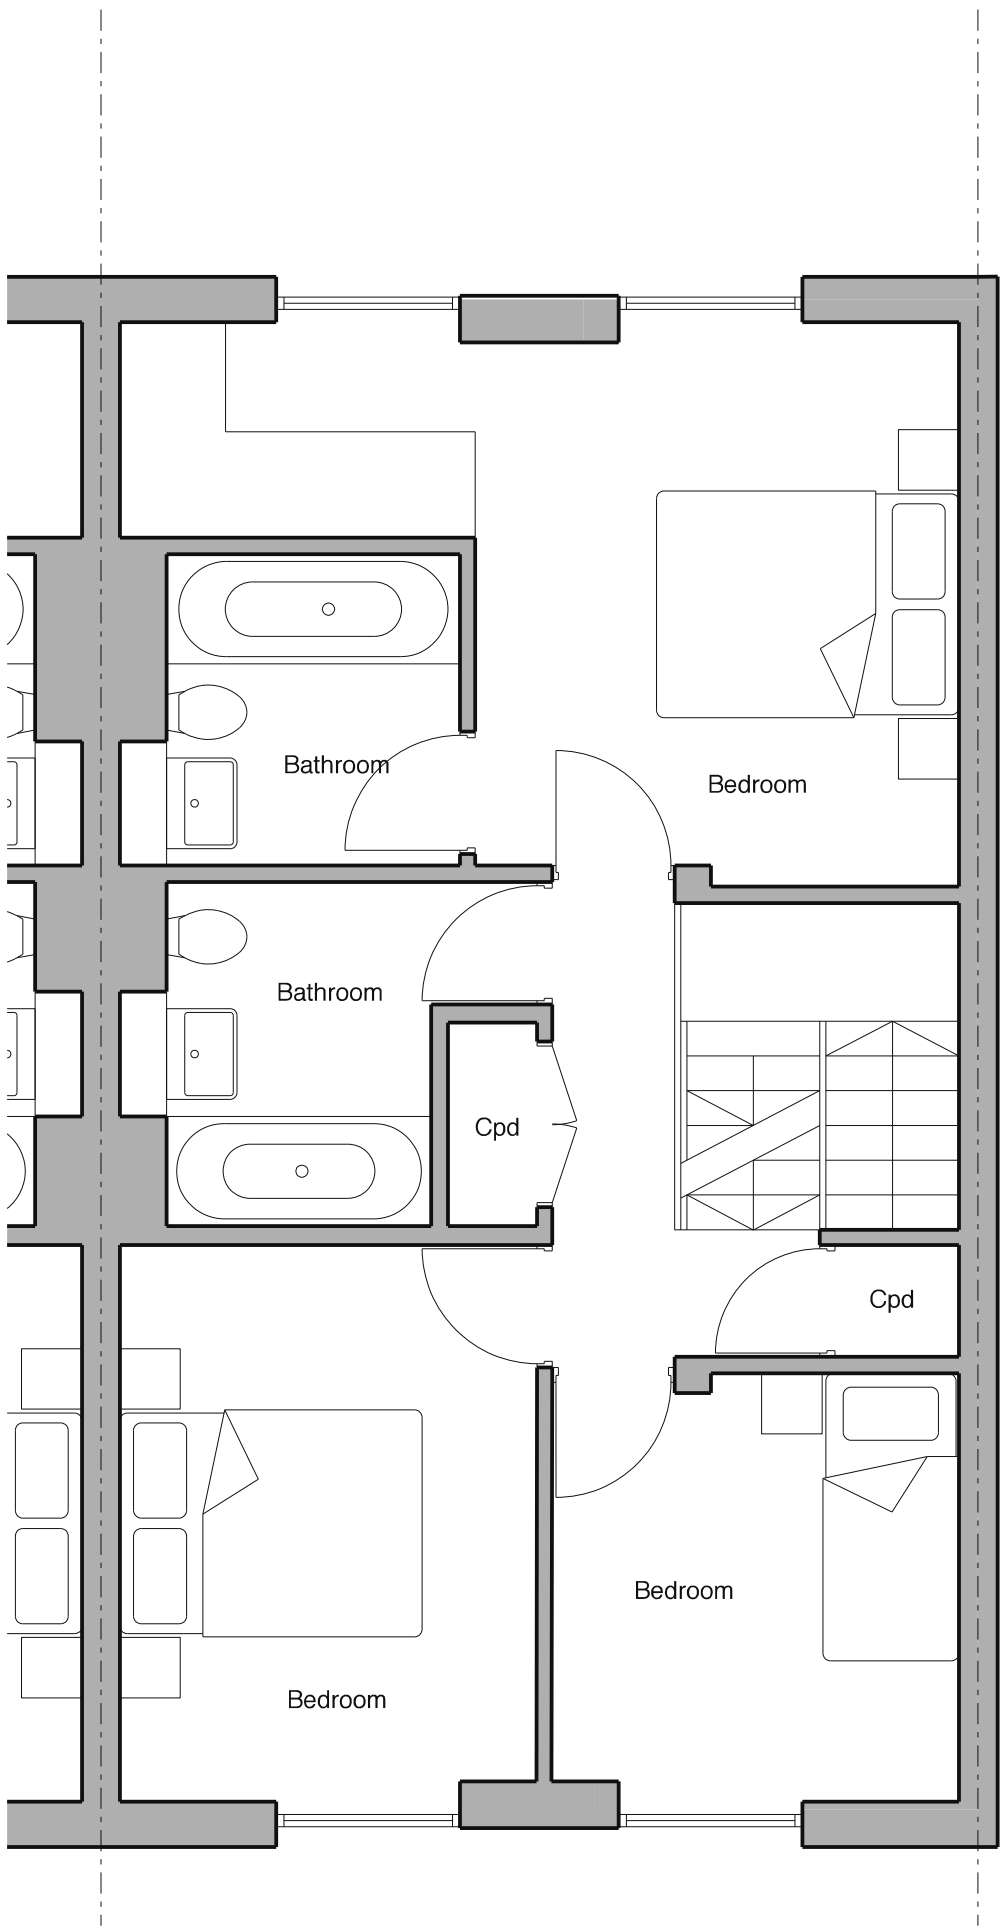


Existing Second Floor

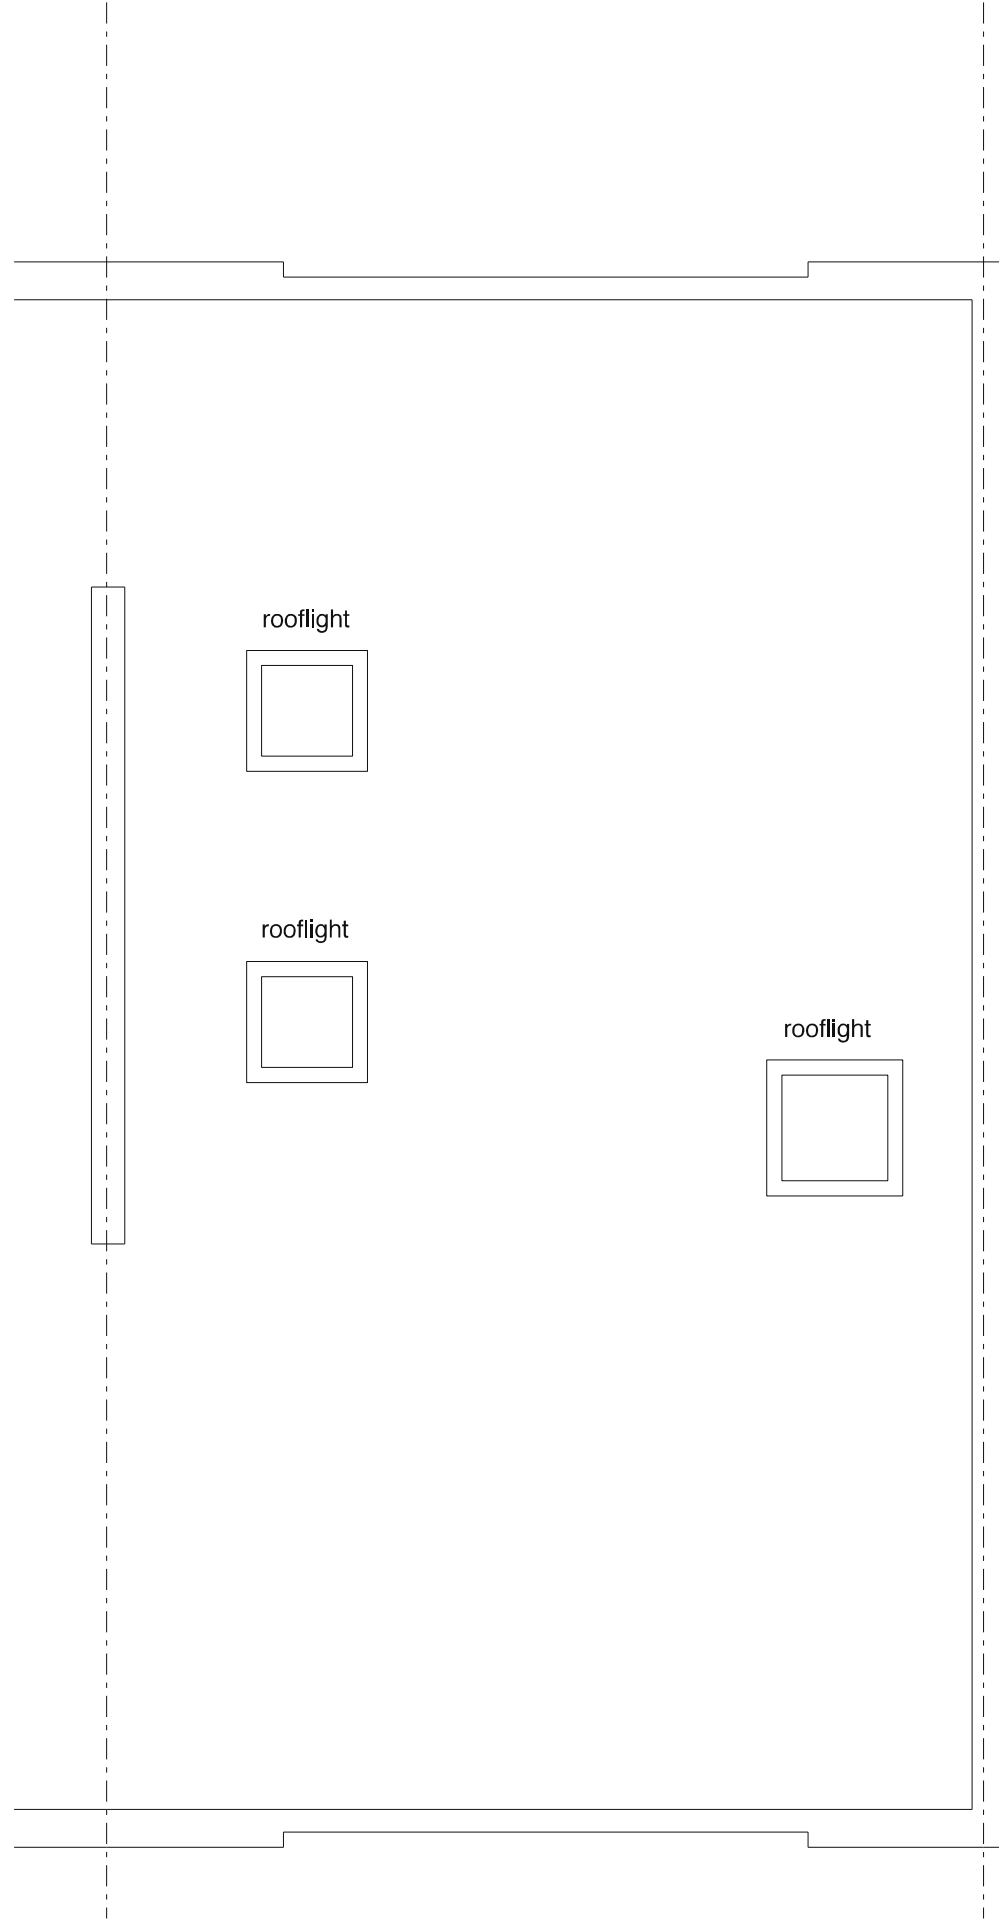

Existing Roof Plan

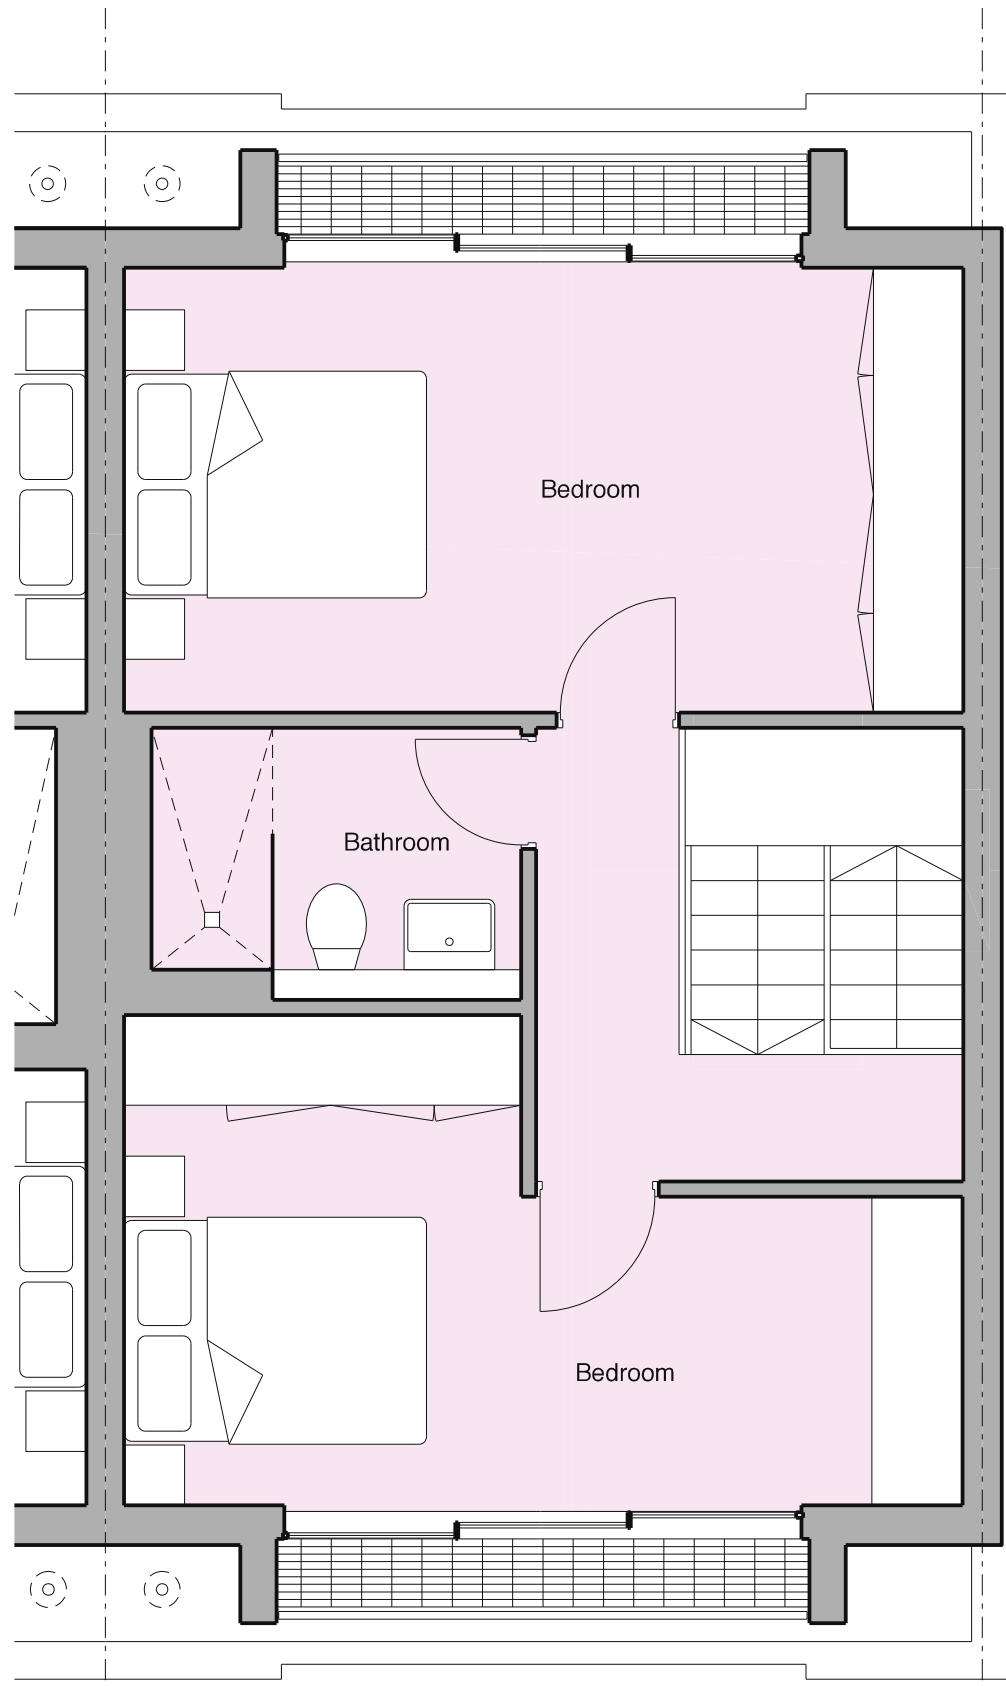

Proposed Third Floor

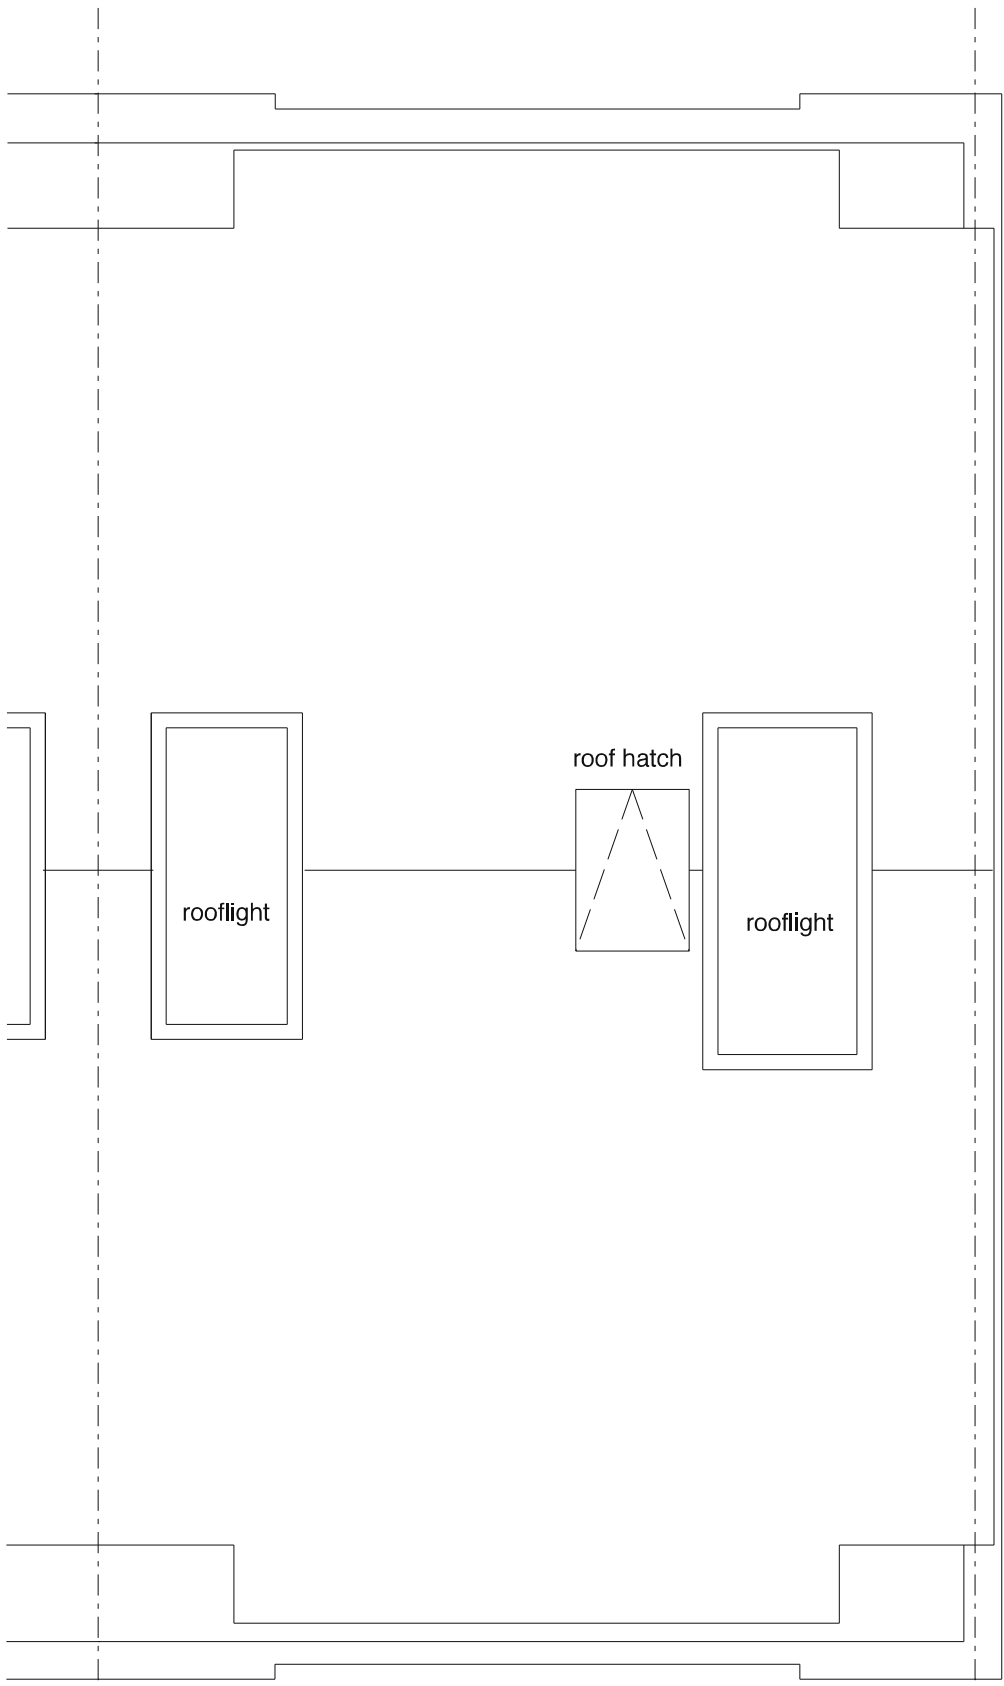

Proposed Roof Plan

Revision	Date	By	Checked
----------	------	----	---------

For
Planning

Existing & Proposed Plans
14 Elsworth Rise, NW3 3SH

2222_14_P02

Scale: 1:50 at A1
1:100 at A3
Date: 29.09.22
Drawn: MB

BHA
BURD HAWARD ARCHITECTS LTD
24 Wolsey Mews
London NW5 2DX
T +44 20 7267 9815
E studio@burdhaward.com



0 5m