





Front Elevation



Rear Elevation

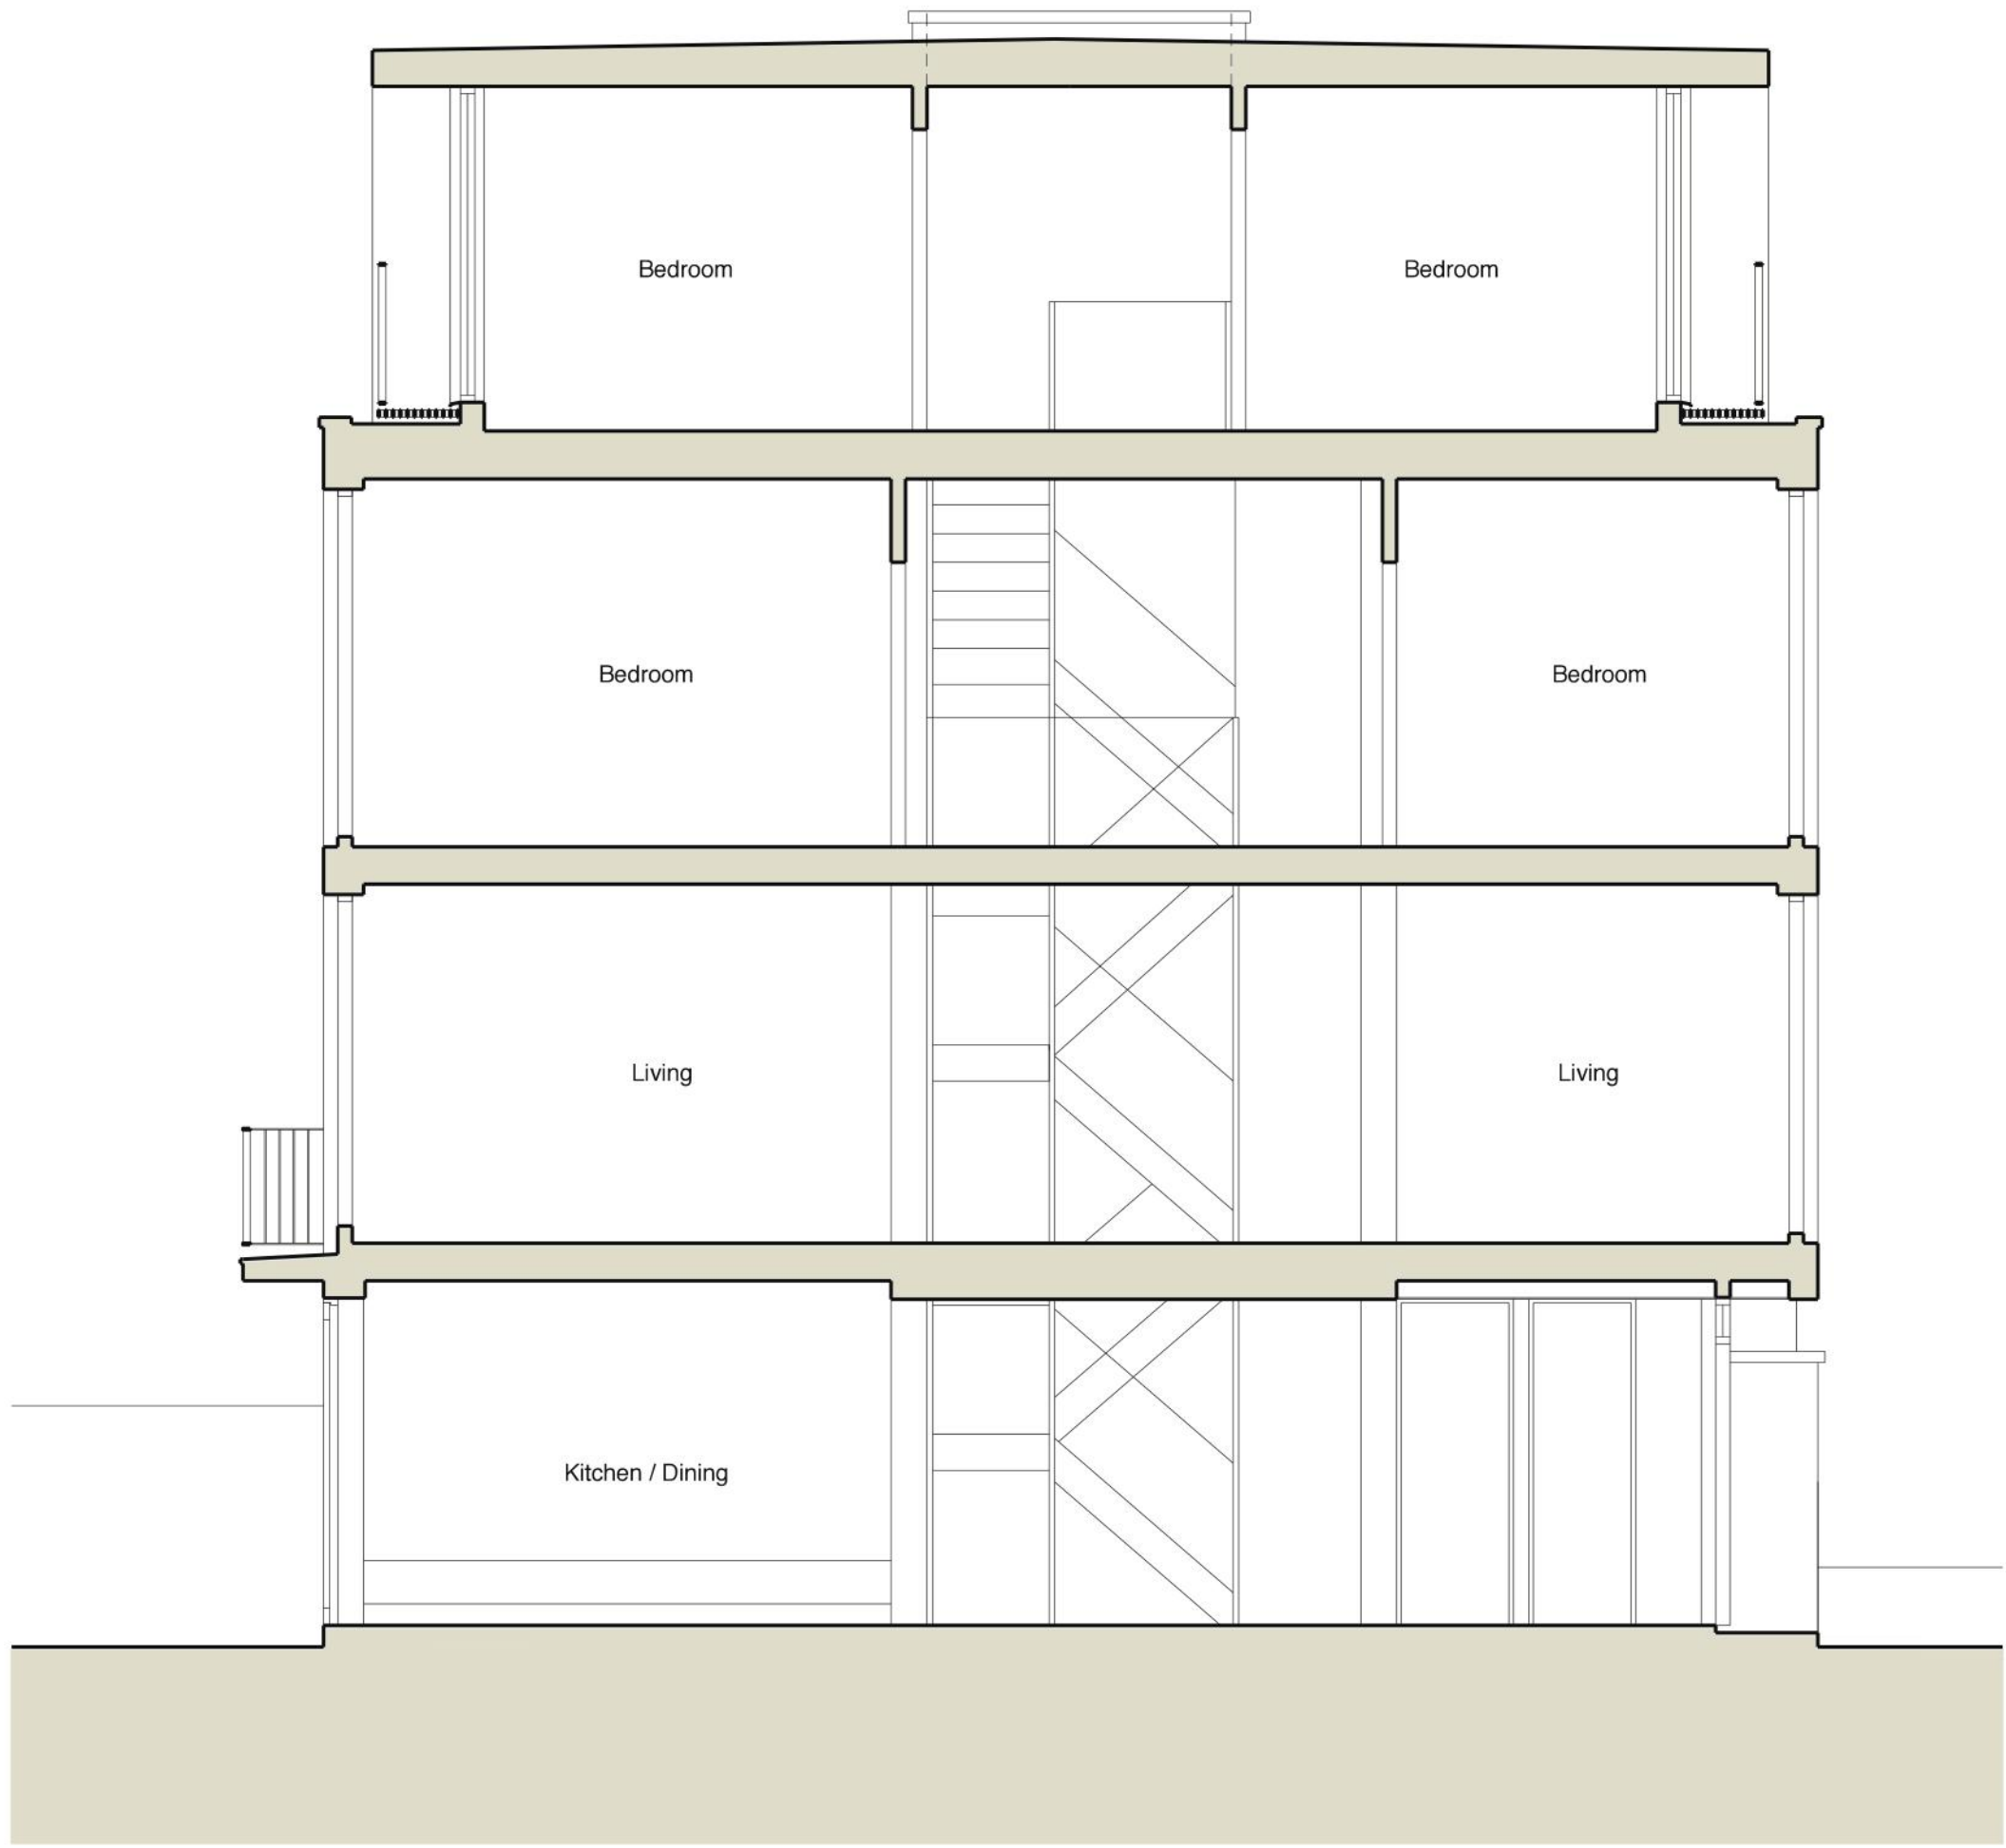

Section

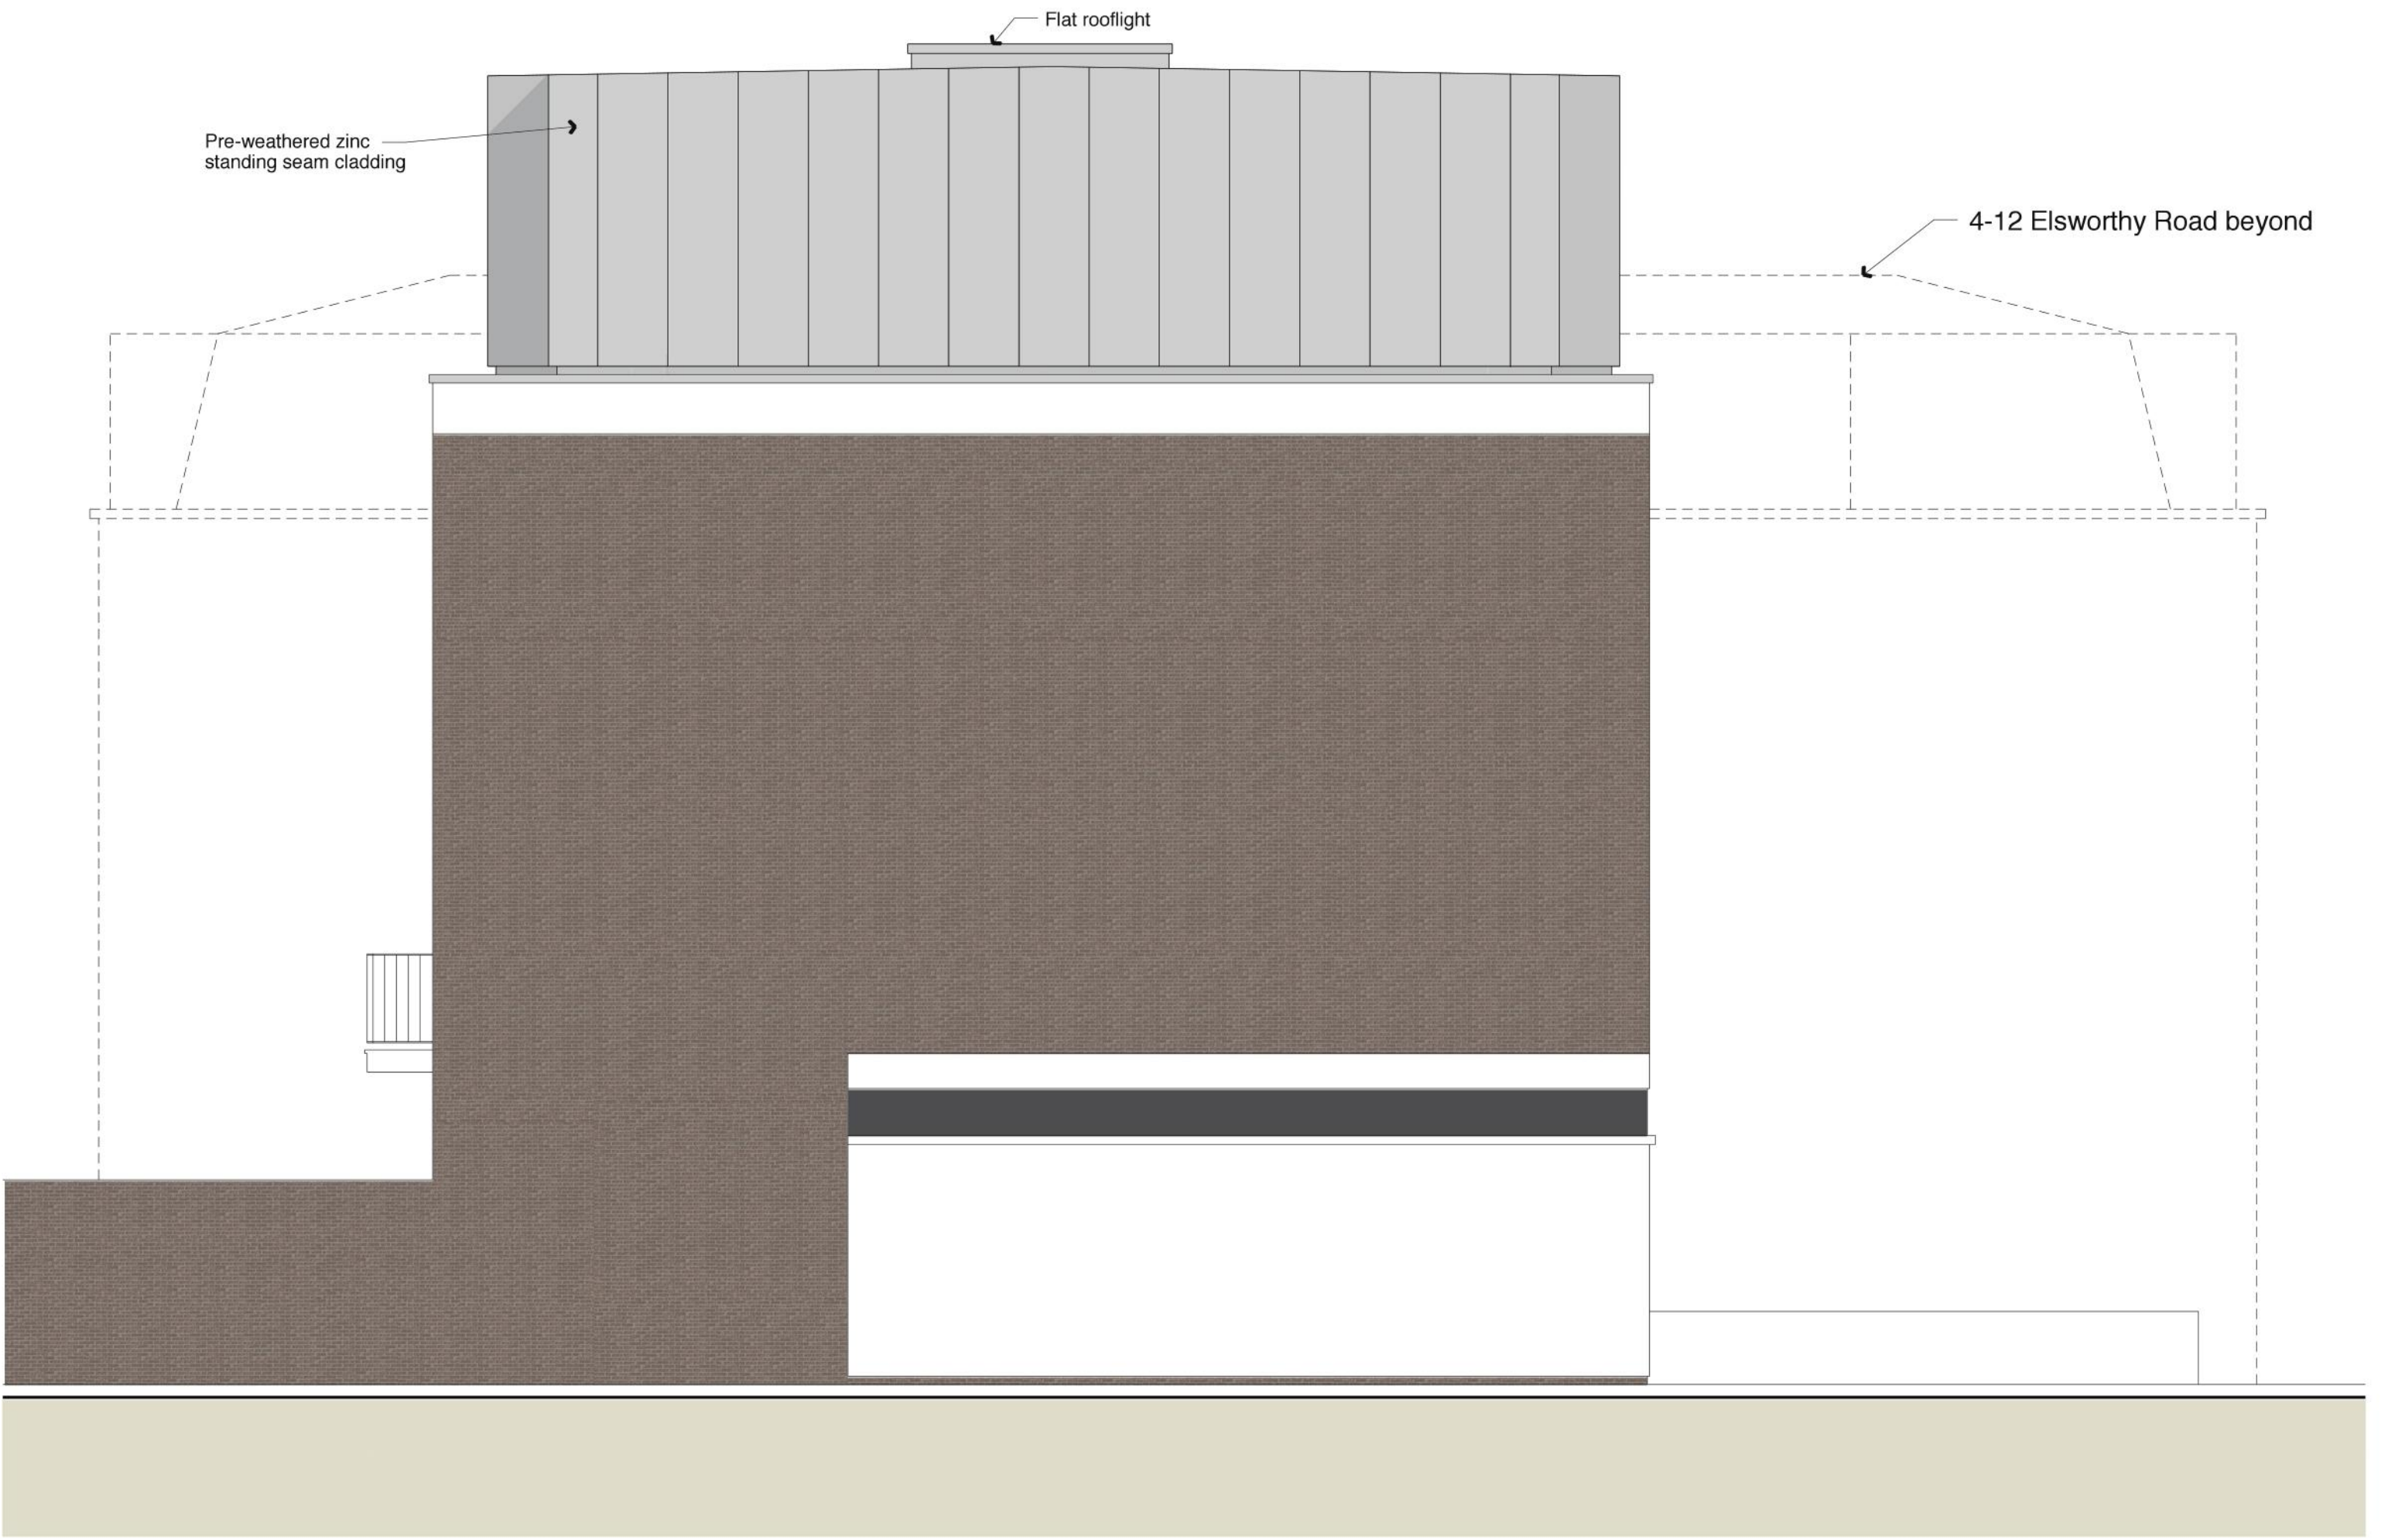

Side Elevation (No 16)

Copyright Burd Haward Architects Ltd.  
Unless otherwise stated, this drawing is for  
information only.  
Do not scale from this drawing except for planning  
purposes.  
All dimensions to be checked on site

Revision	Date	By	Checked
----------	------	----	---------

For  
Planning

Proposed Elevations & Section  
14 Elsworthy Rise, NW3 3SH

2222\_14\_P03

Scale: 1:50 at A1  
1:100 at A3  
Date: 29.09.22  
Drawn: MB

**BHA**

BURD HAWARD ARCHITECTS LTD  
24 Wolsey Mews  
London NW5 2DX  
T +44 20 7267 9815  
E studio@burdhaward.com