
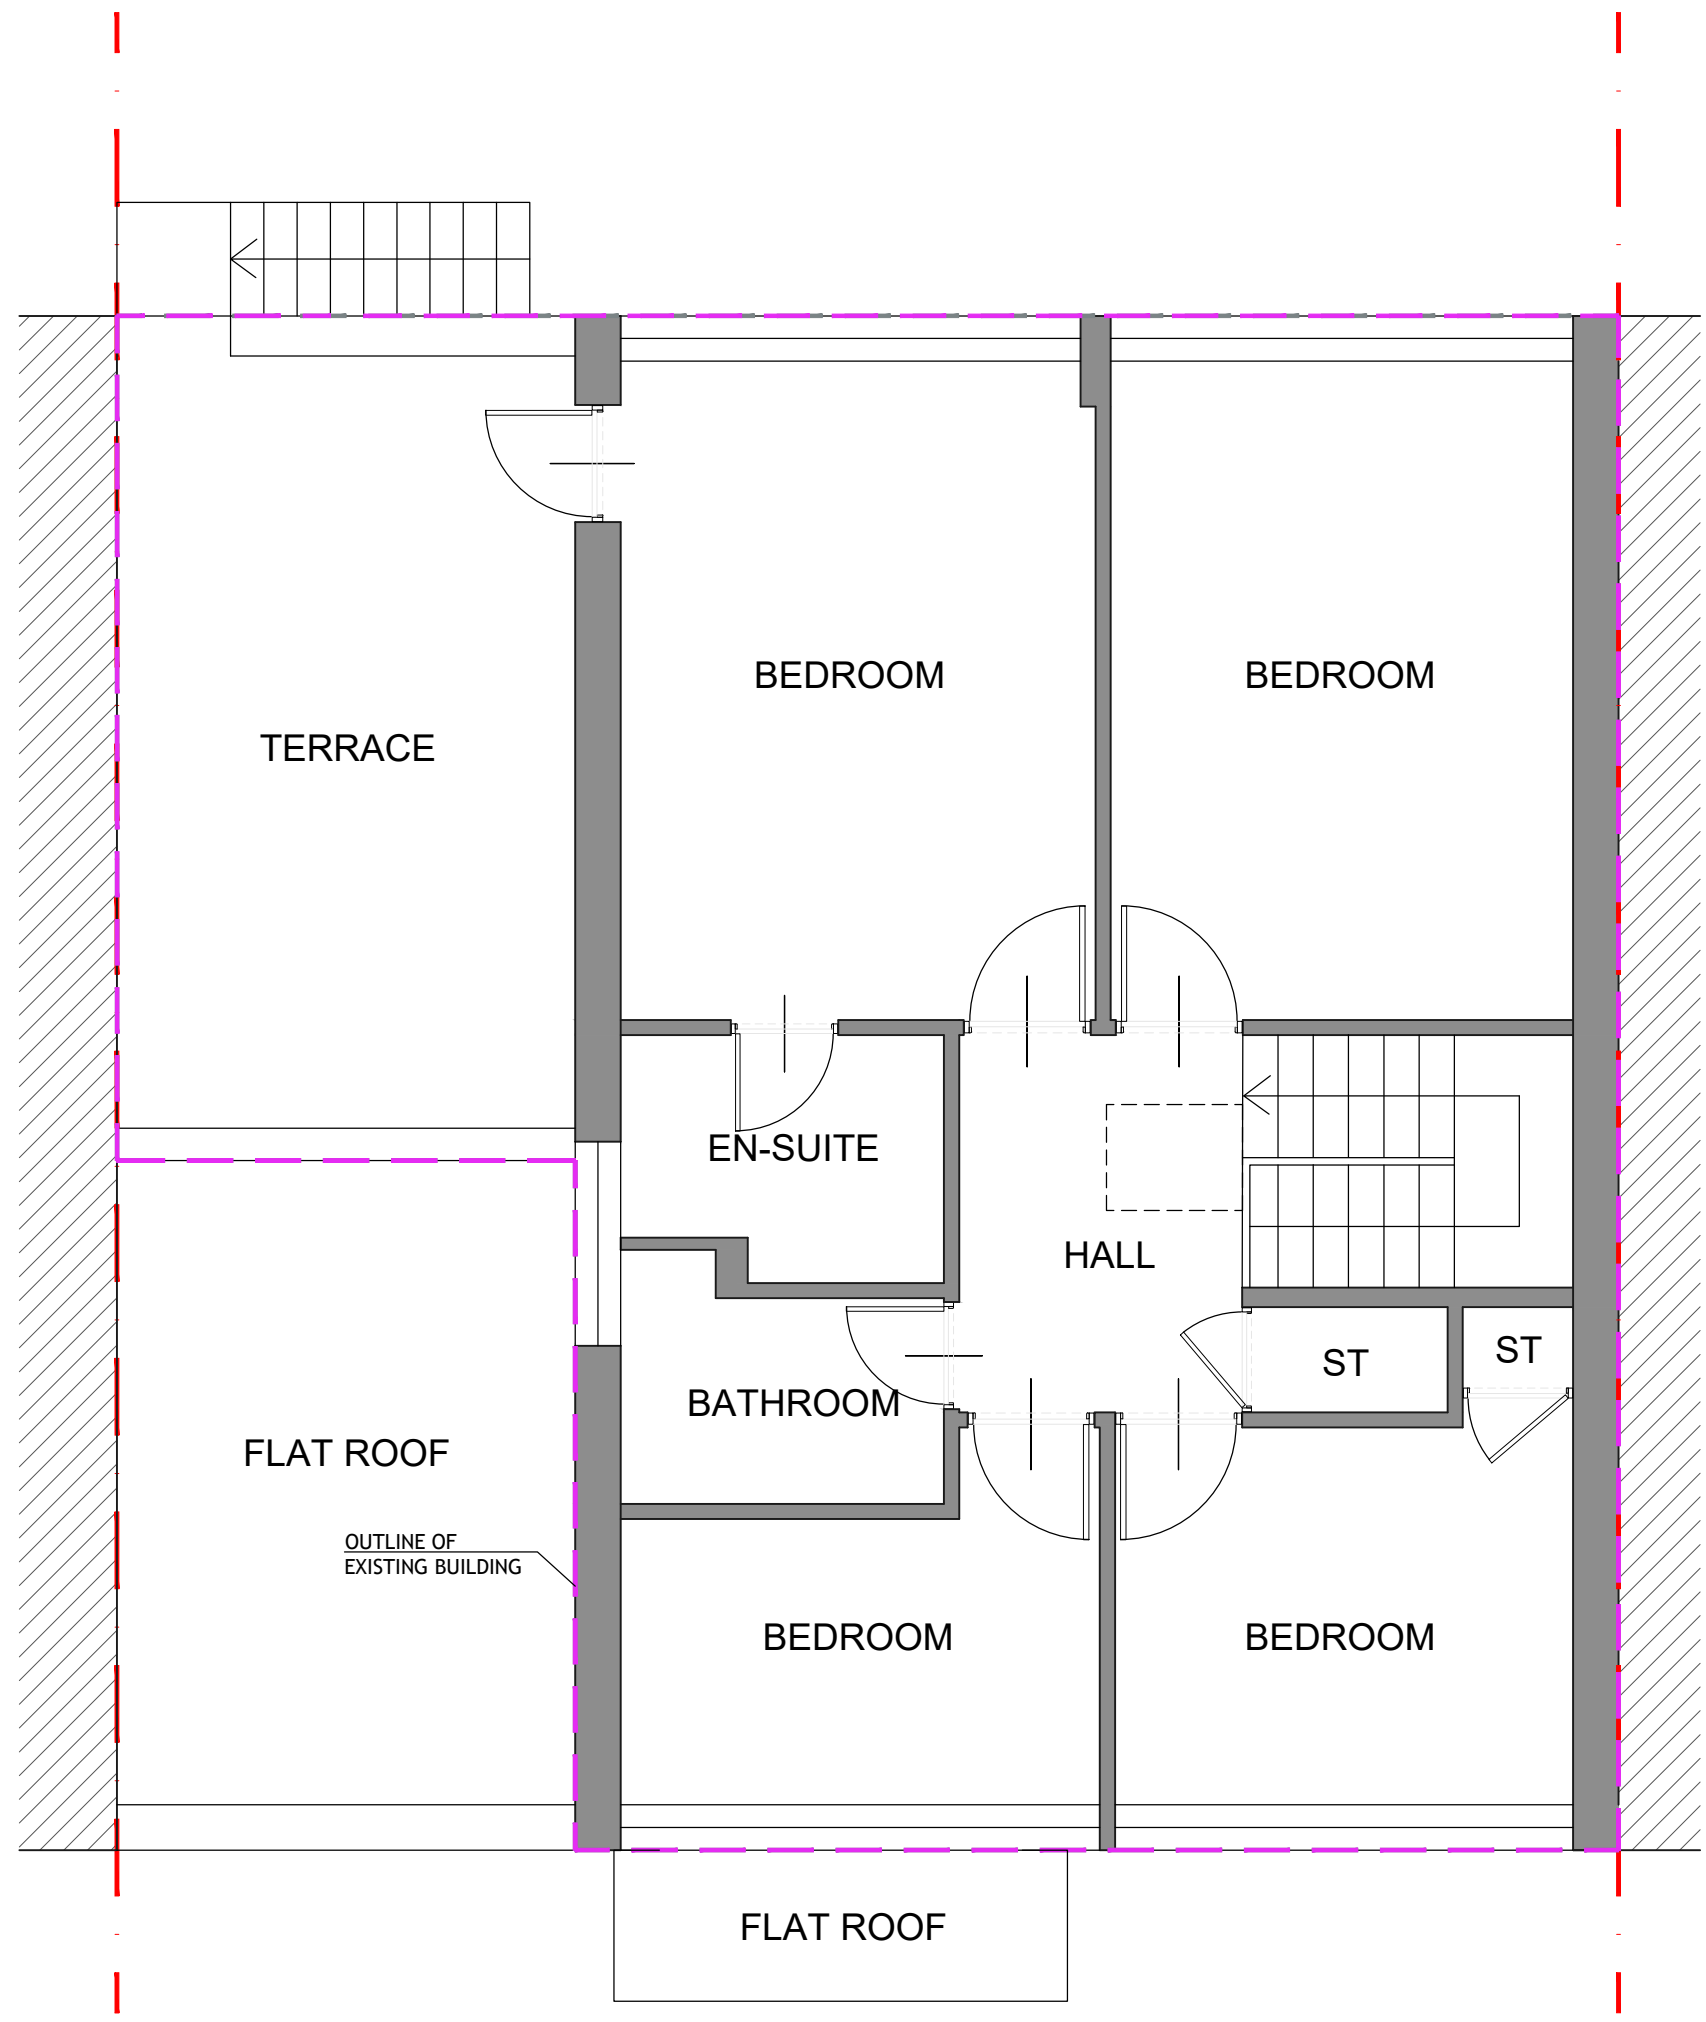




PROPOSED GROUND FLOOR PLAN

SCALE 1:50 @ A1 & 1:100 @ A3

 


PROPOSED FIRST FLOOR PLAN

SCALE 1:50 @ A1 & 1:100 @ A3

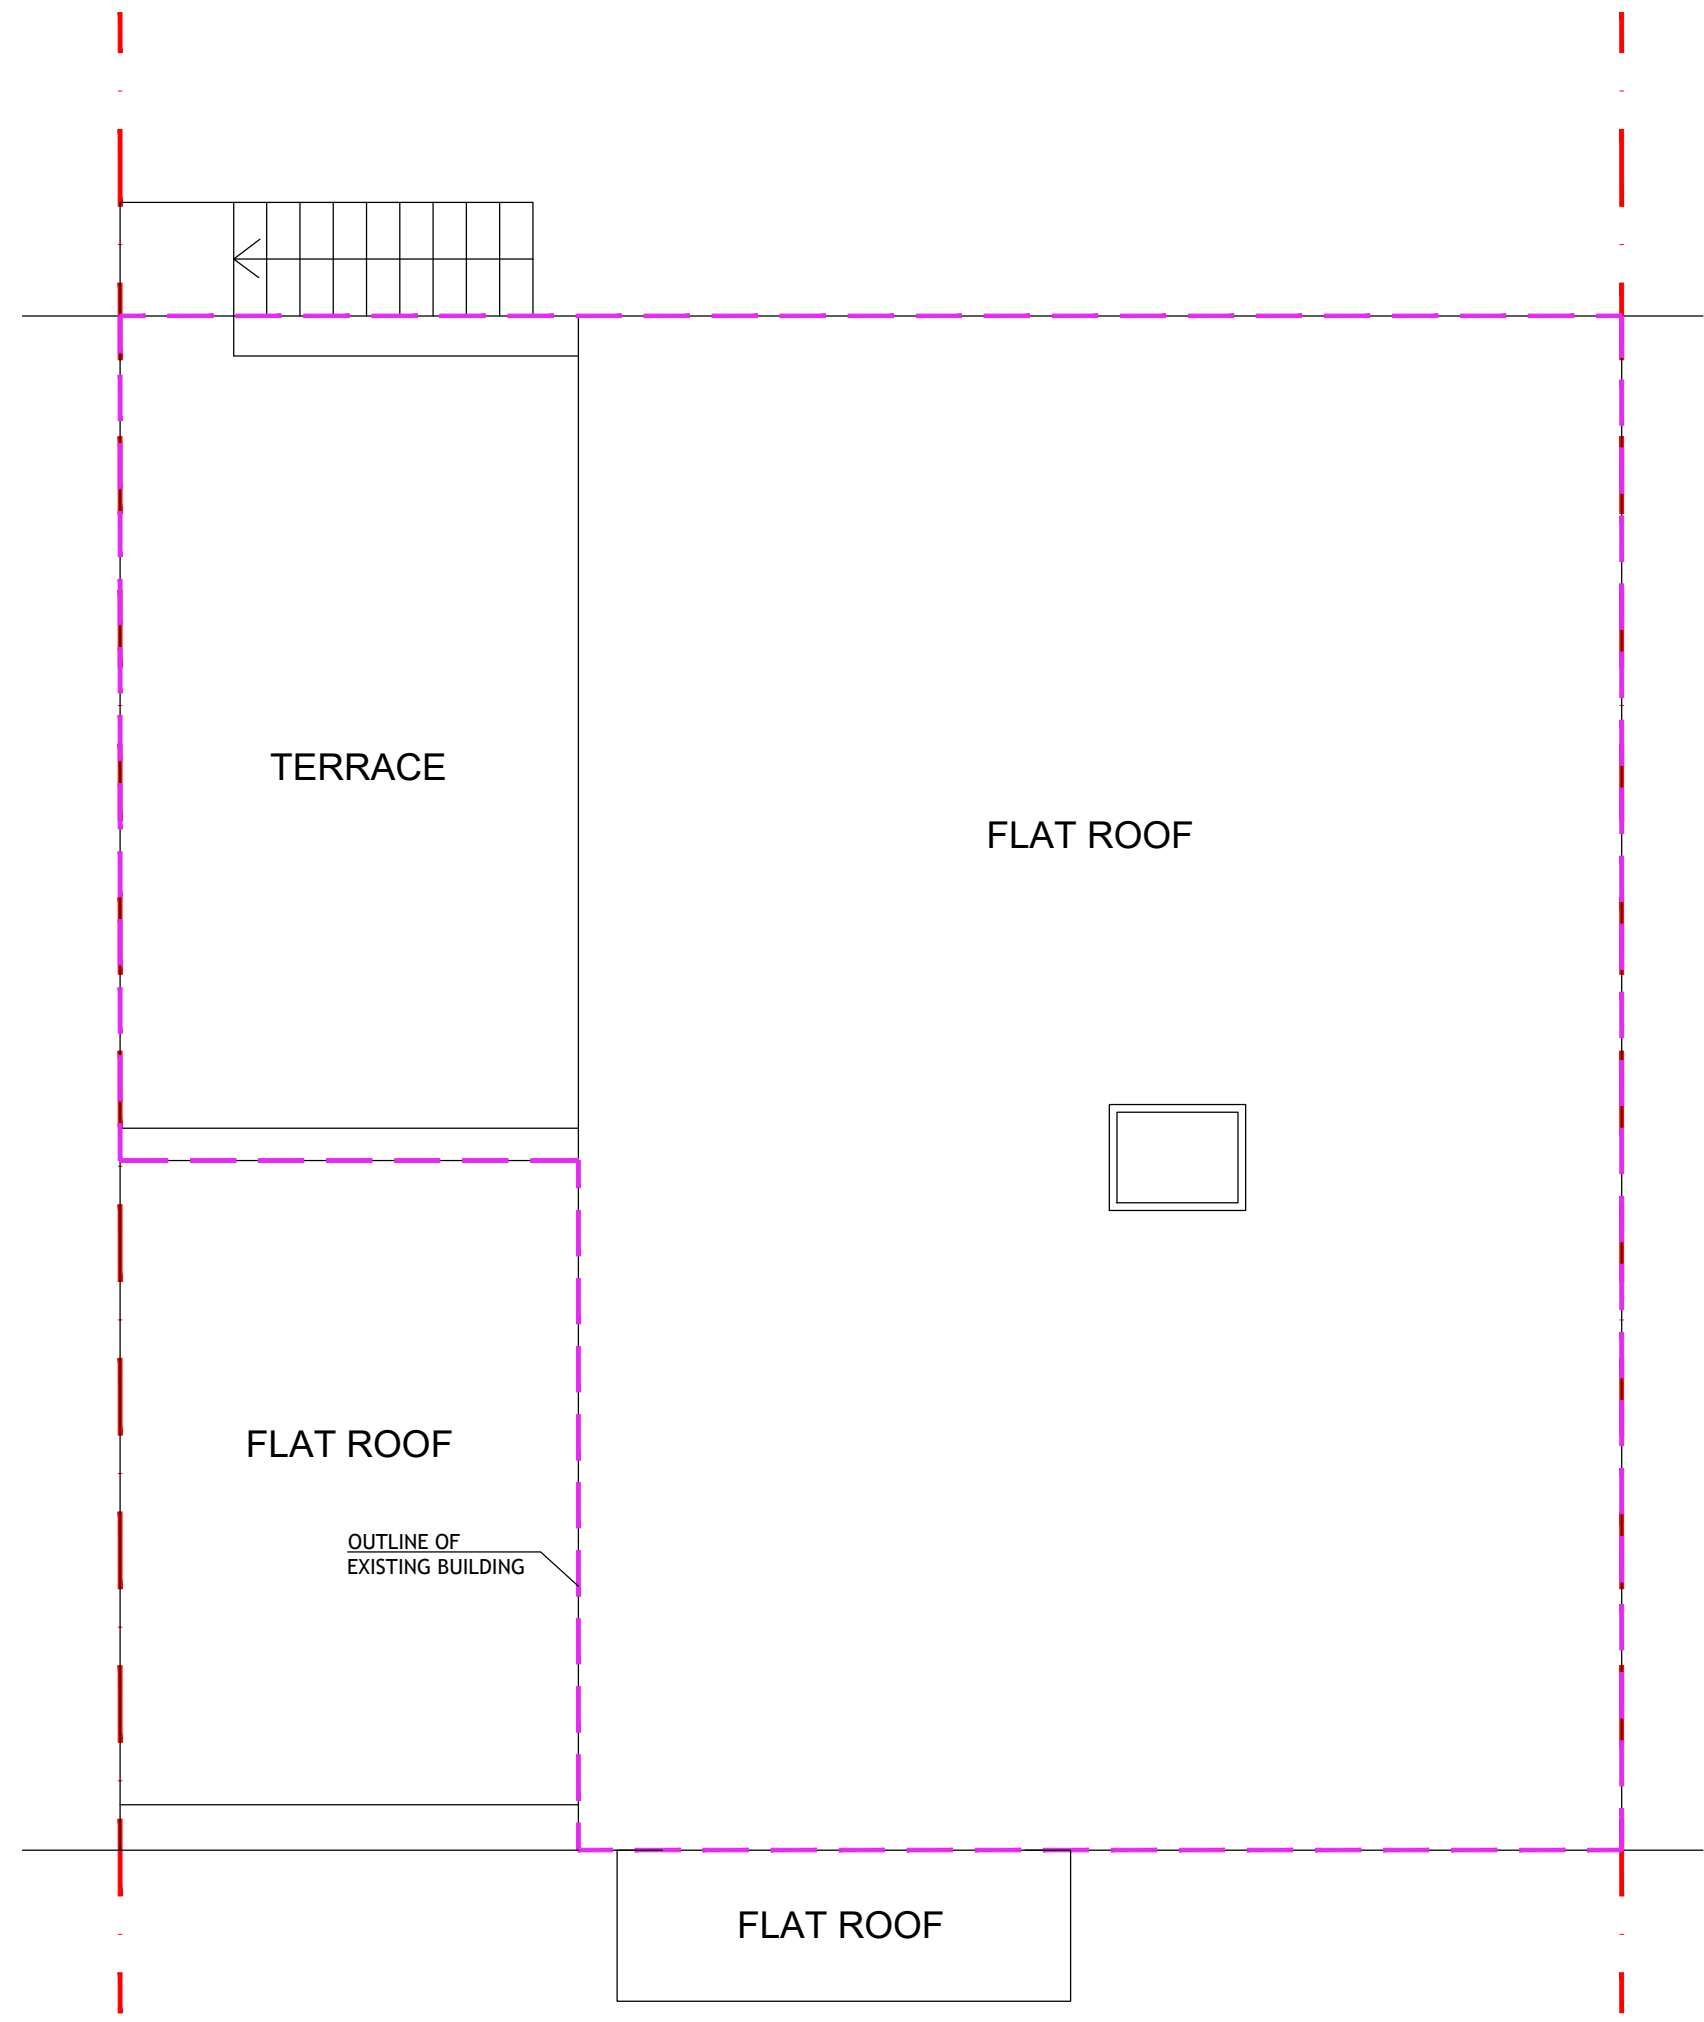 

PROPOSED ROOF PLAN

SCALE 1:50 @ A1 & 1:100 @ A3

 

NOTES
THIS DRAWING IS THE SUBJECT OF
COPYRIGHT AND DESIGN RIGHTS
AND SHALL NOT BE REPRODUCED,
LOANED, COPIED OR SUBMITTED
TO ANY OTHER PARTY WITHOUT
CONSENT.

NO.	DR.	INFO
DATE		
REVISION		
PROJECT	61 ORMAN ROAD, LONDON, NW3 4QD	
CLIENT		
DRAWING TITLE	PROPOSED FLOOR PLANS	
SCALE	1:50	1:100
SIZE	A1	A3
JOB NO.	202274	
STAGE	P	
DWG NO.	202274-P.2102	
REVISION	0	
DATE	OCTOBER 2022	
DRAWN	MB	
CHECKED	MB	