
 


BSC00361 - 81 Grays Inn Road - Site Plans

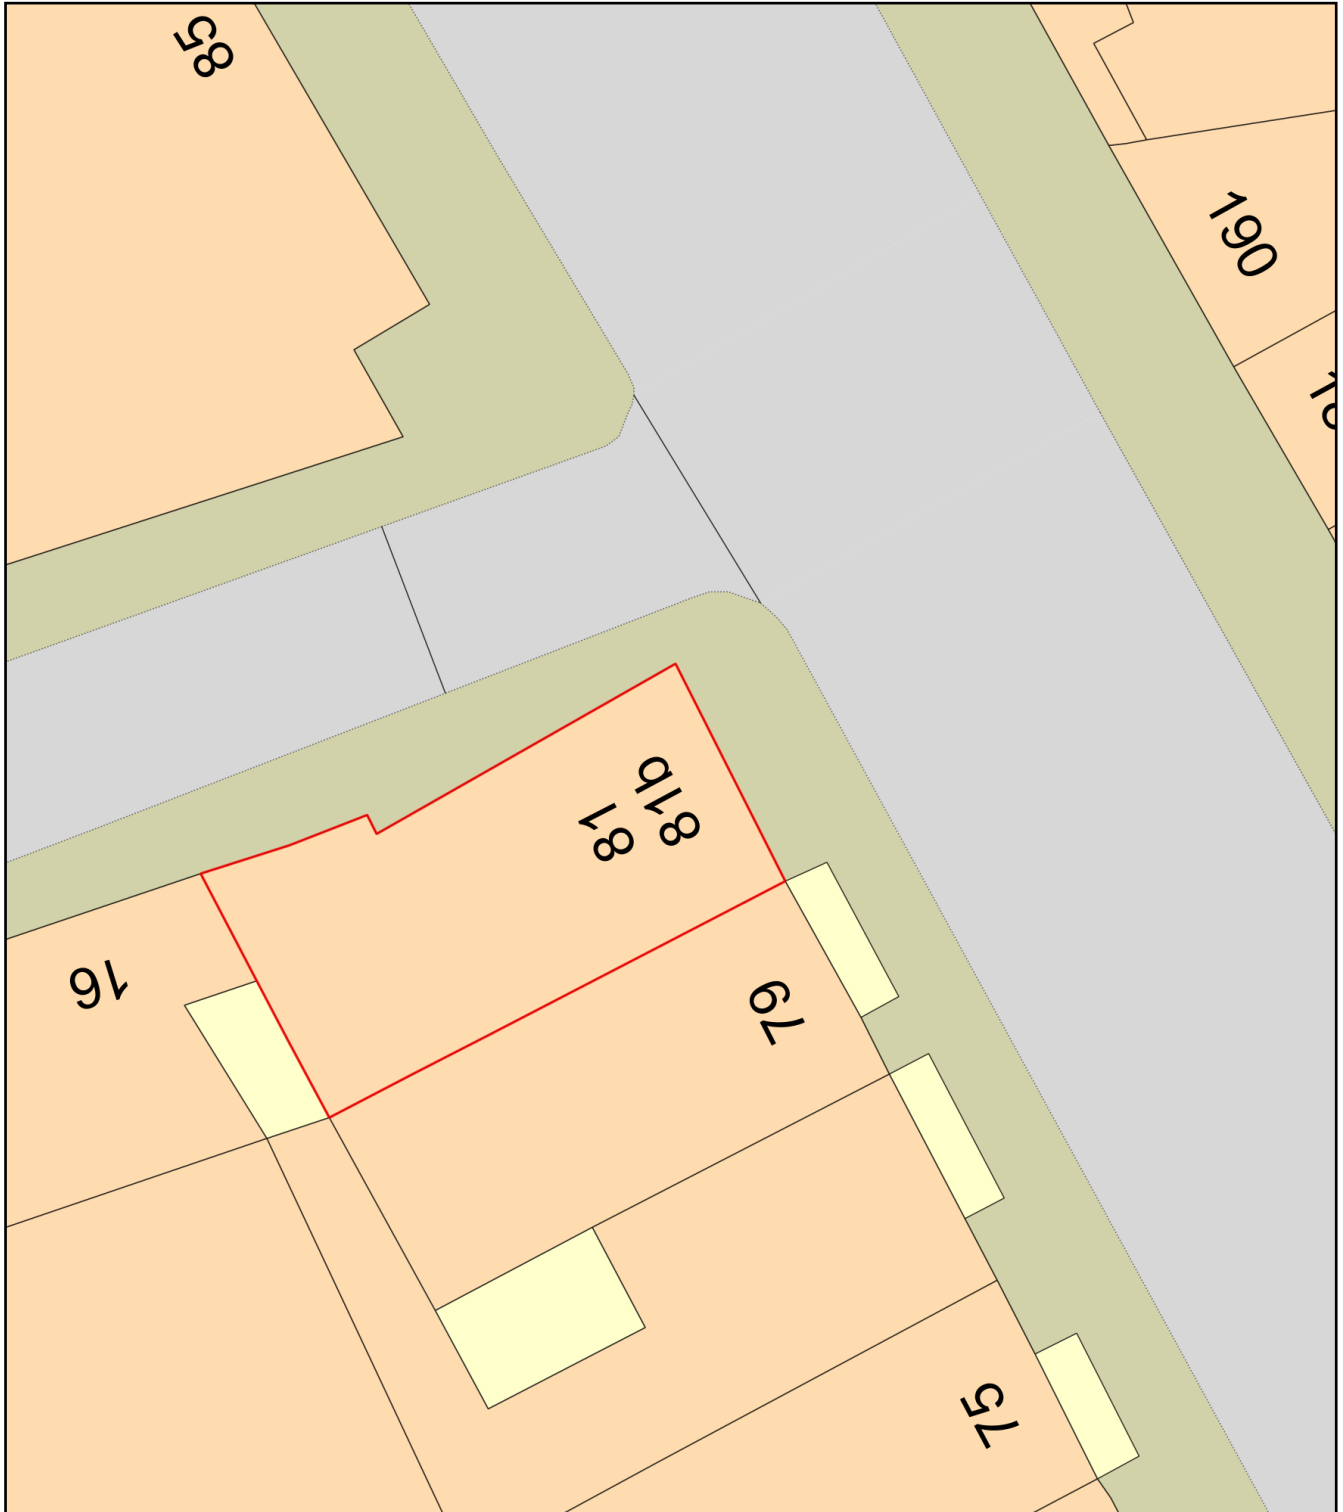

Plan Produced for: Gillian Harvey

Date Produced: 06 Aug 2021

Plan Reference Number: TQRQM21218121151490

Scale: 1:200 @ A4