




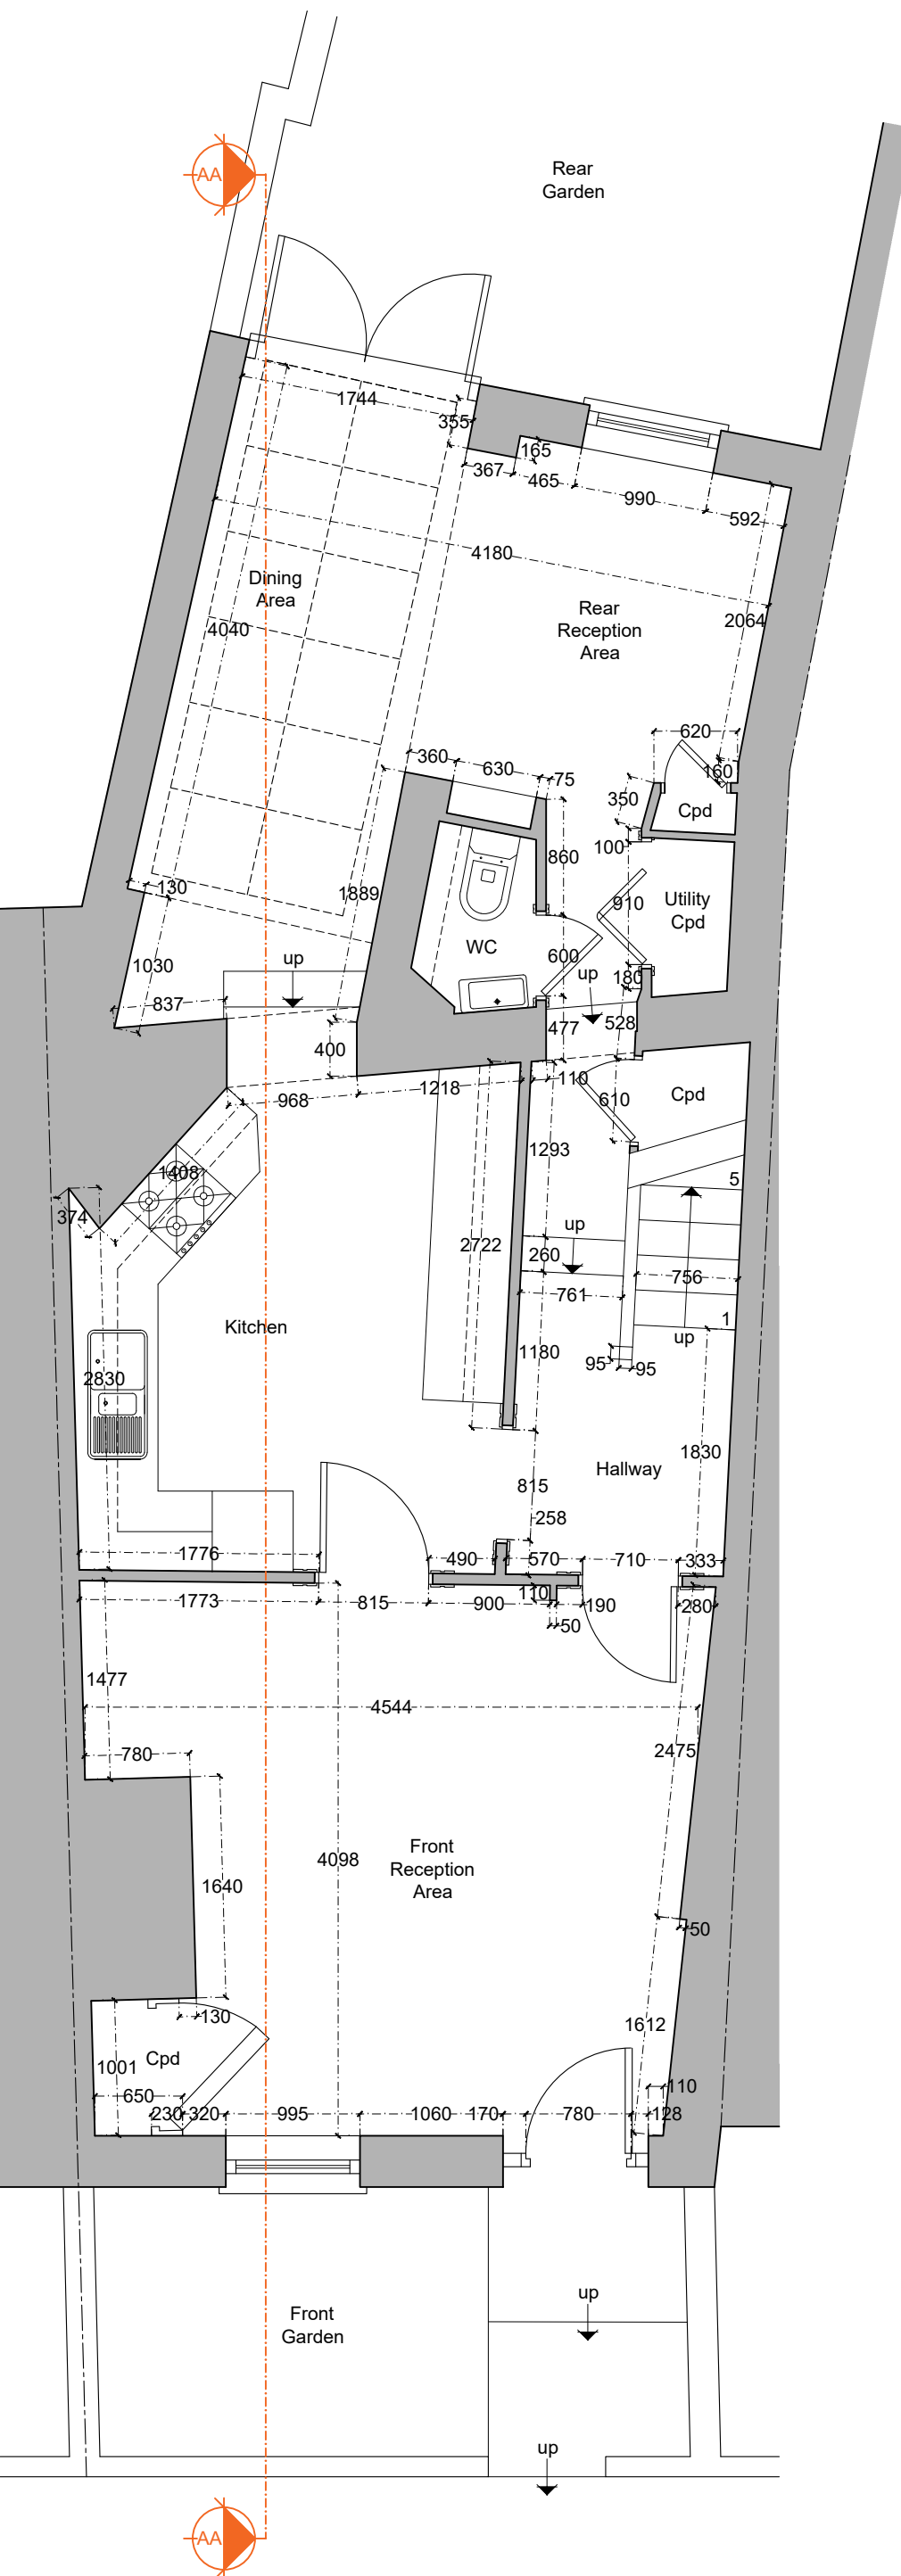


Existing Ground Floor Plan

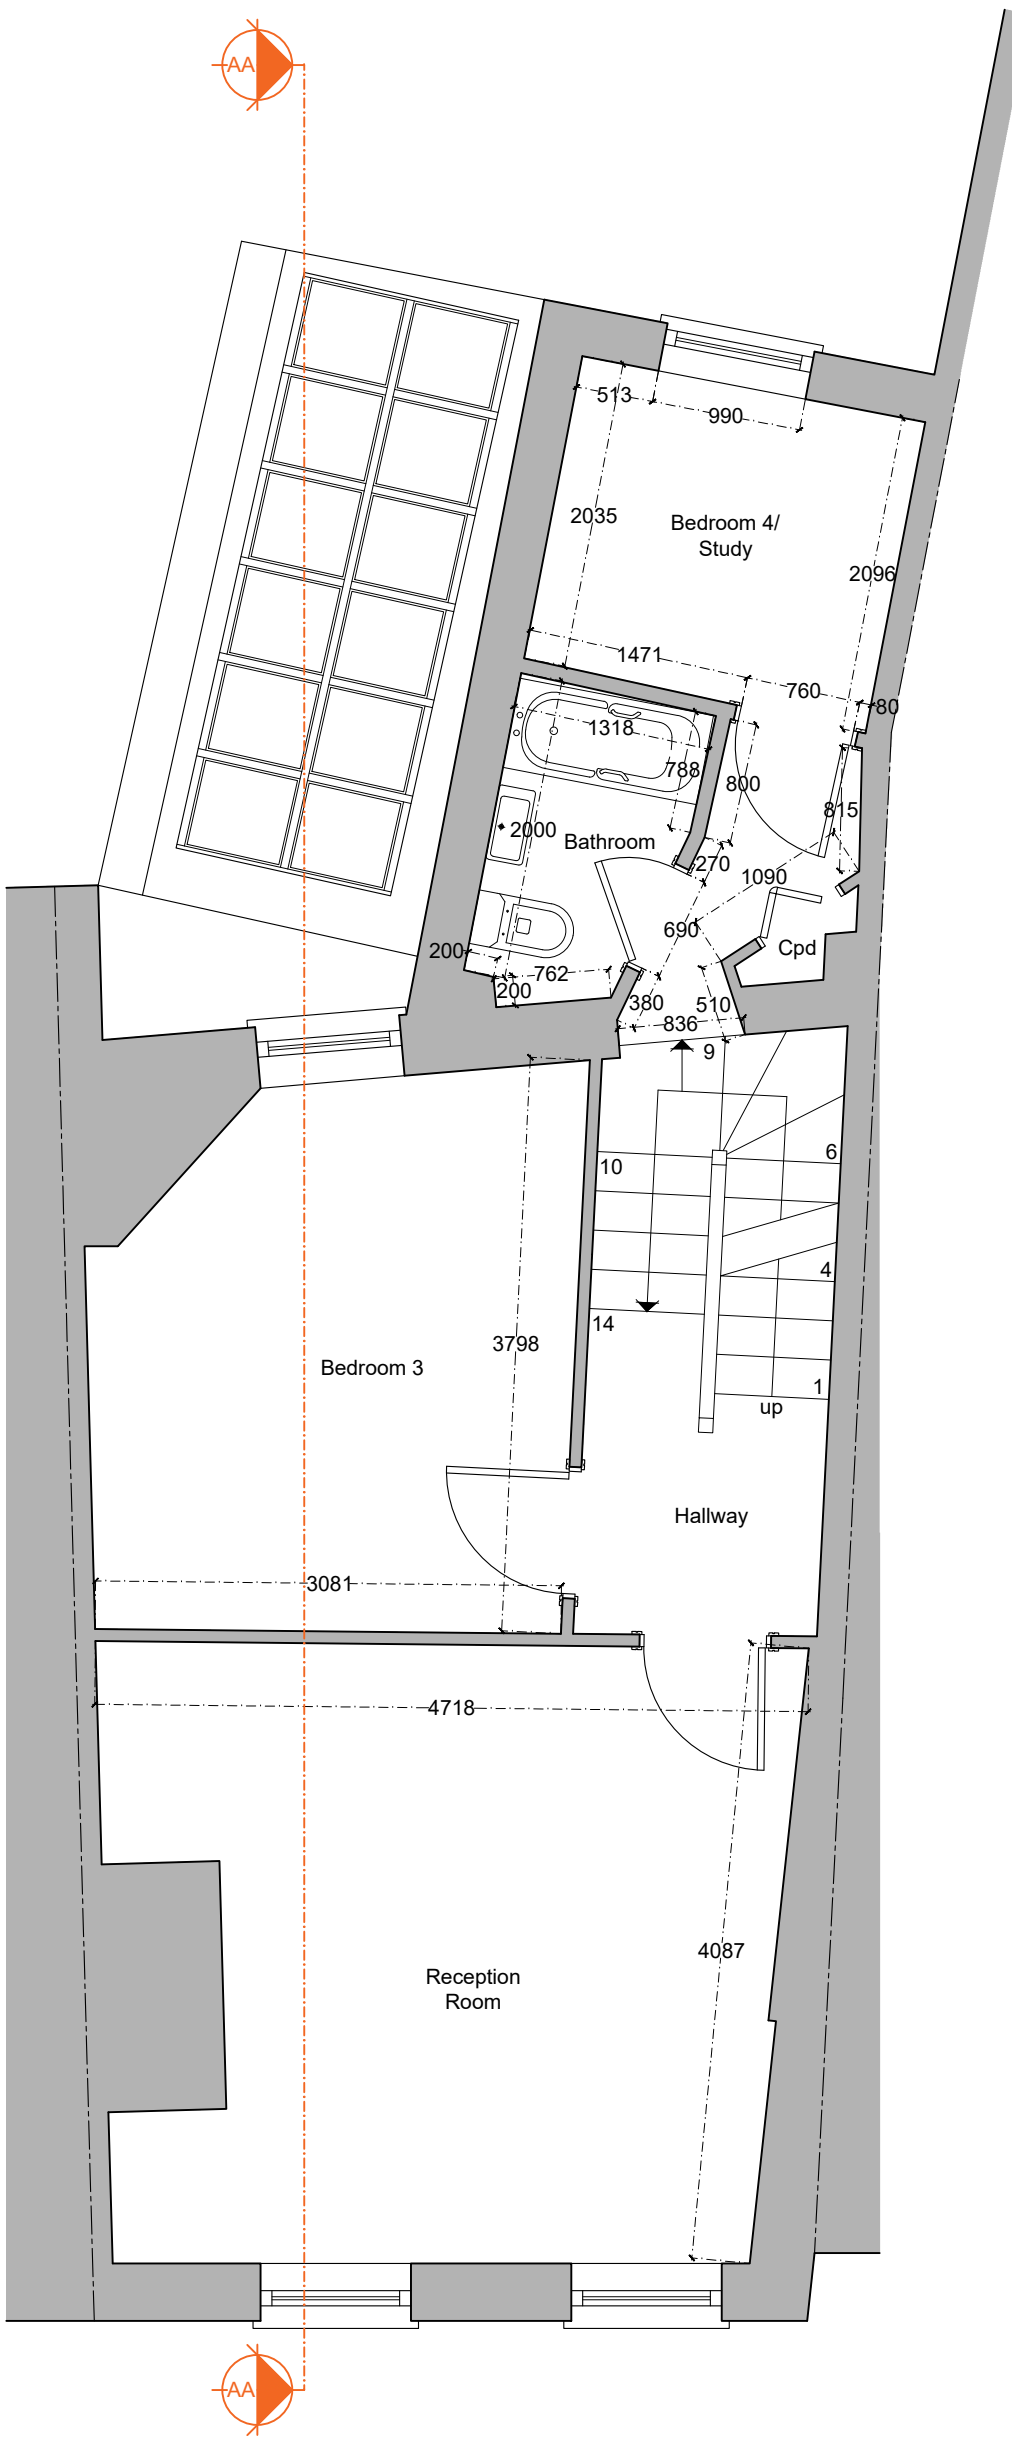

Existing First Floor Plan

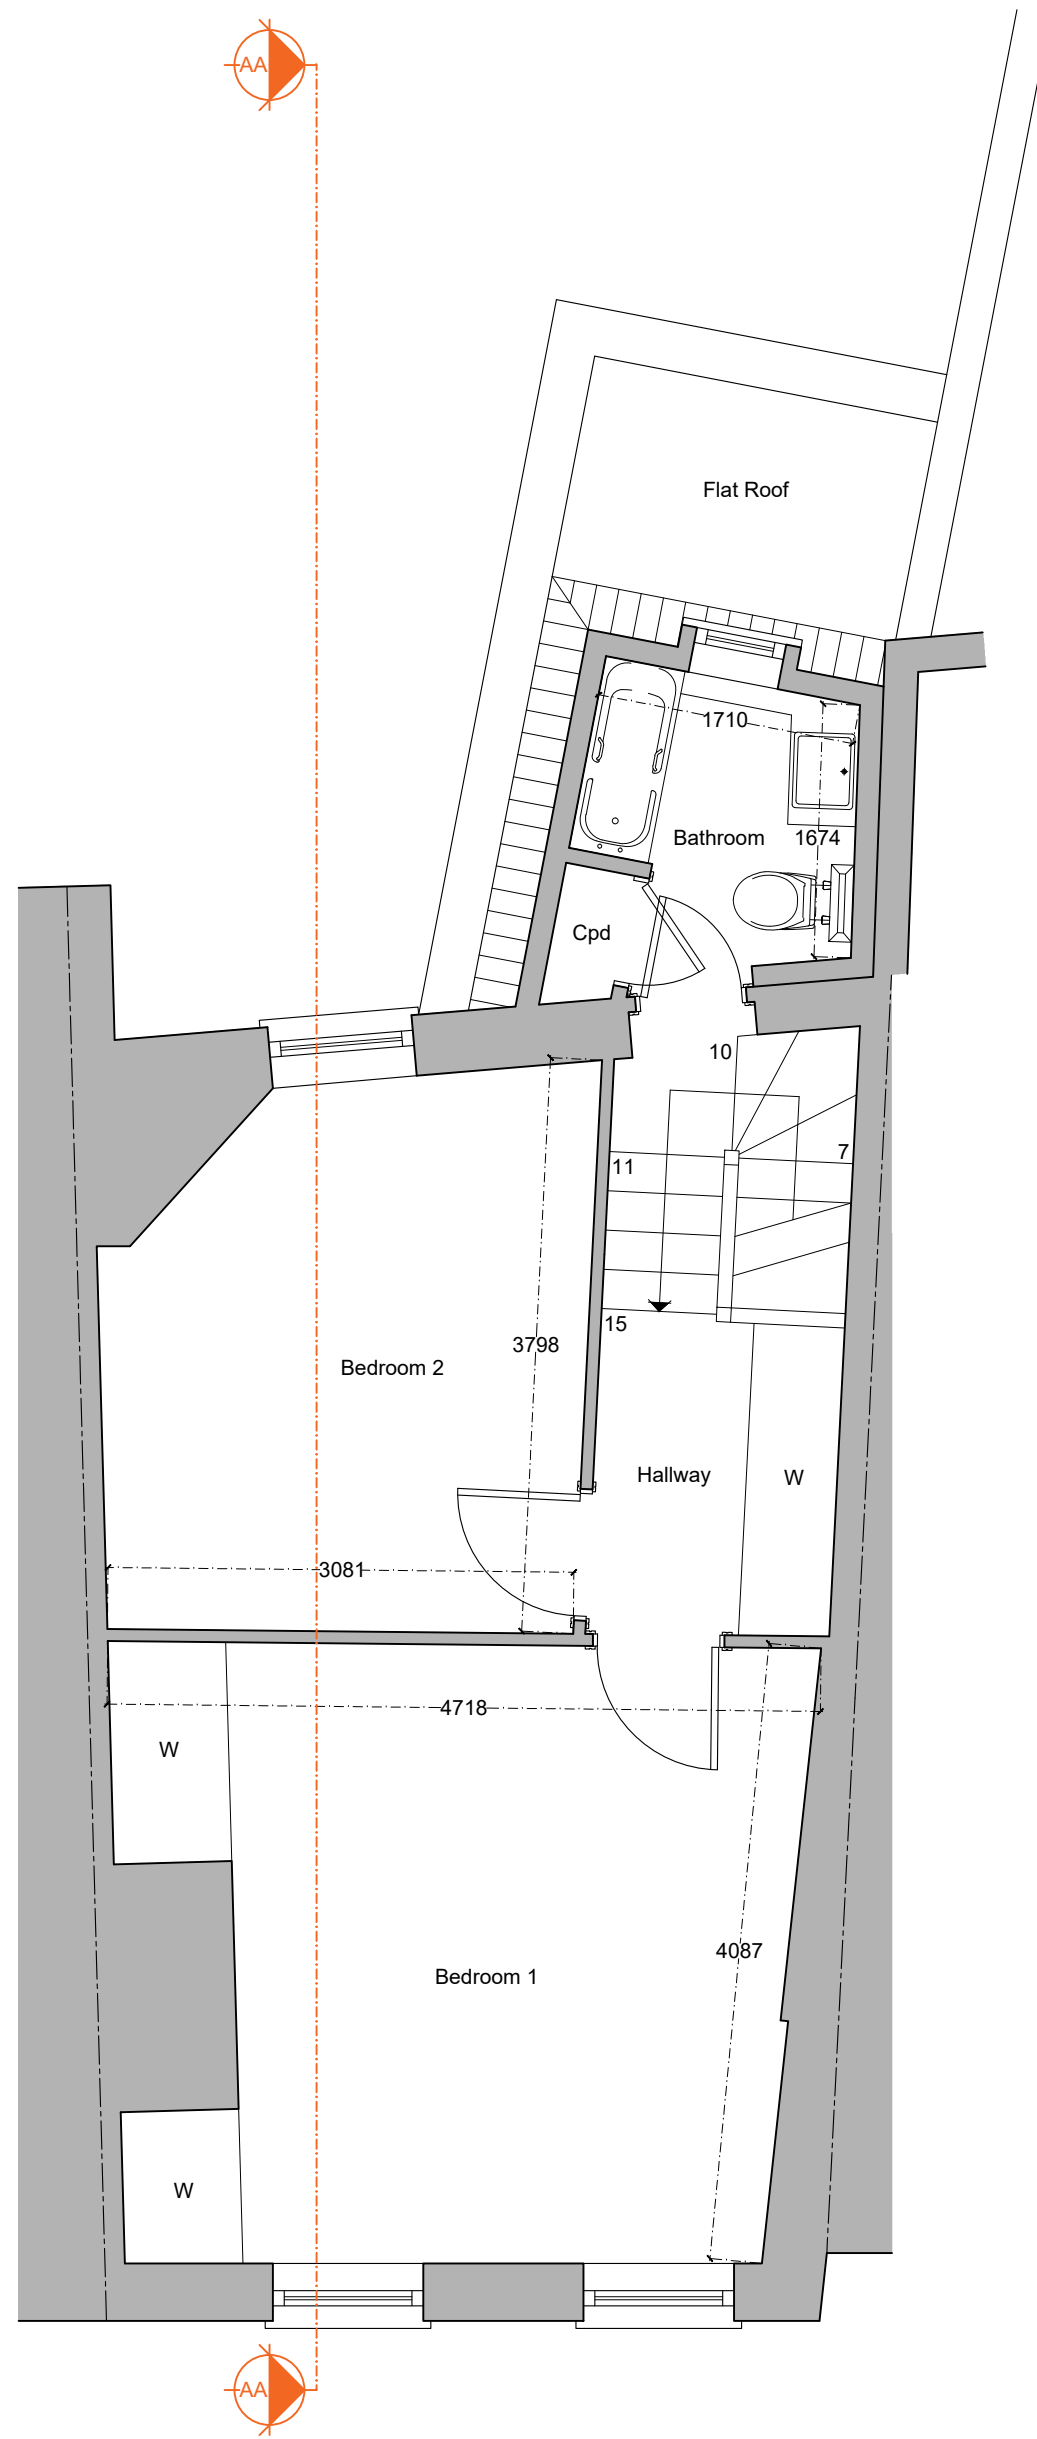

Existing Second Floor Plan

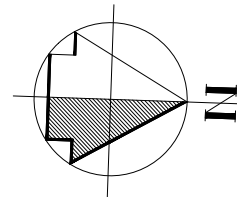[illegible]

client :
MR & MRS WELMAN

drawing title :

EXISTING FLOOR PLANS

property :
30 NEW END
LONDON
NW3 1JA

AVIS APPLETON & ASSOCIATES
11 Barmouth Road
Wandsworth
London SW18 2DT
t: 0208 877 9170
e: post@avisappleton.com

scale : A1 @ 1:50
date : 06/10/2022
drawing number : 22:9010:02B
drawn by : OH