





To be read in conjuncture with
22_9010_Photo Schedule

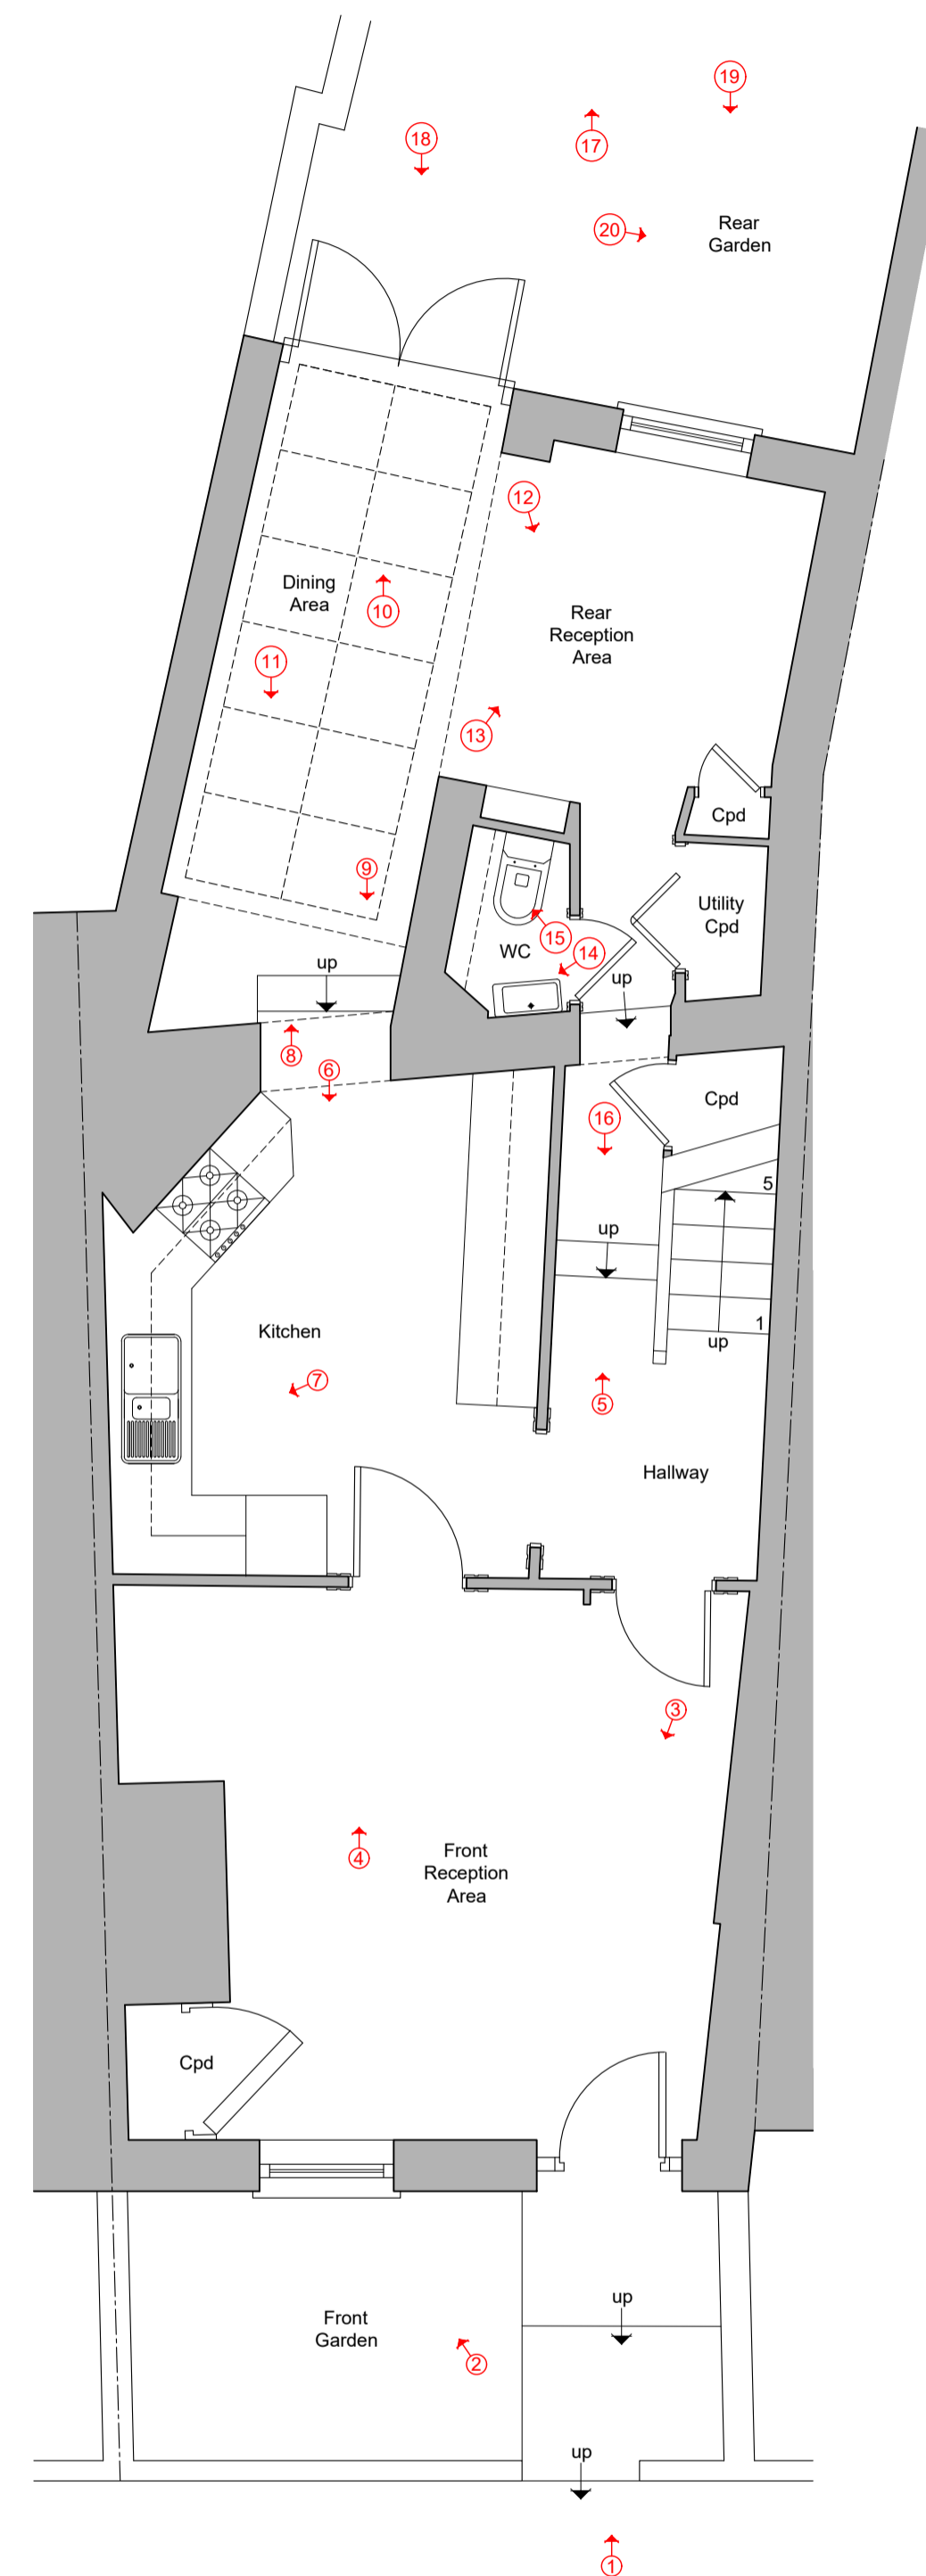


Existing Ground Floor Plan

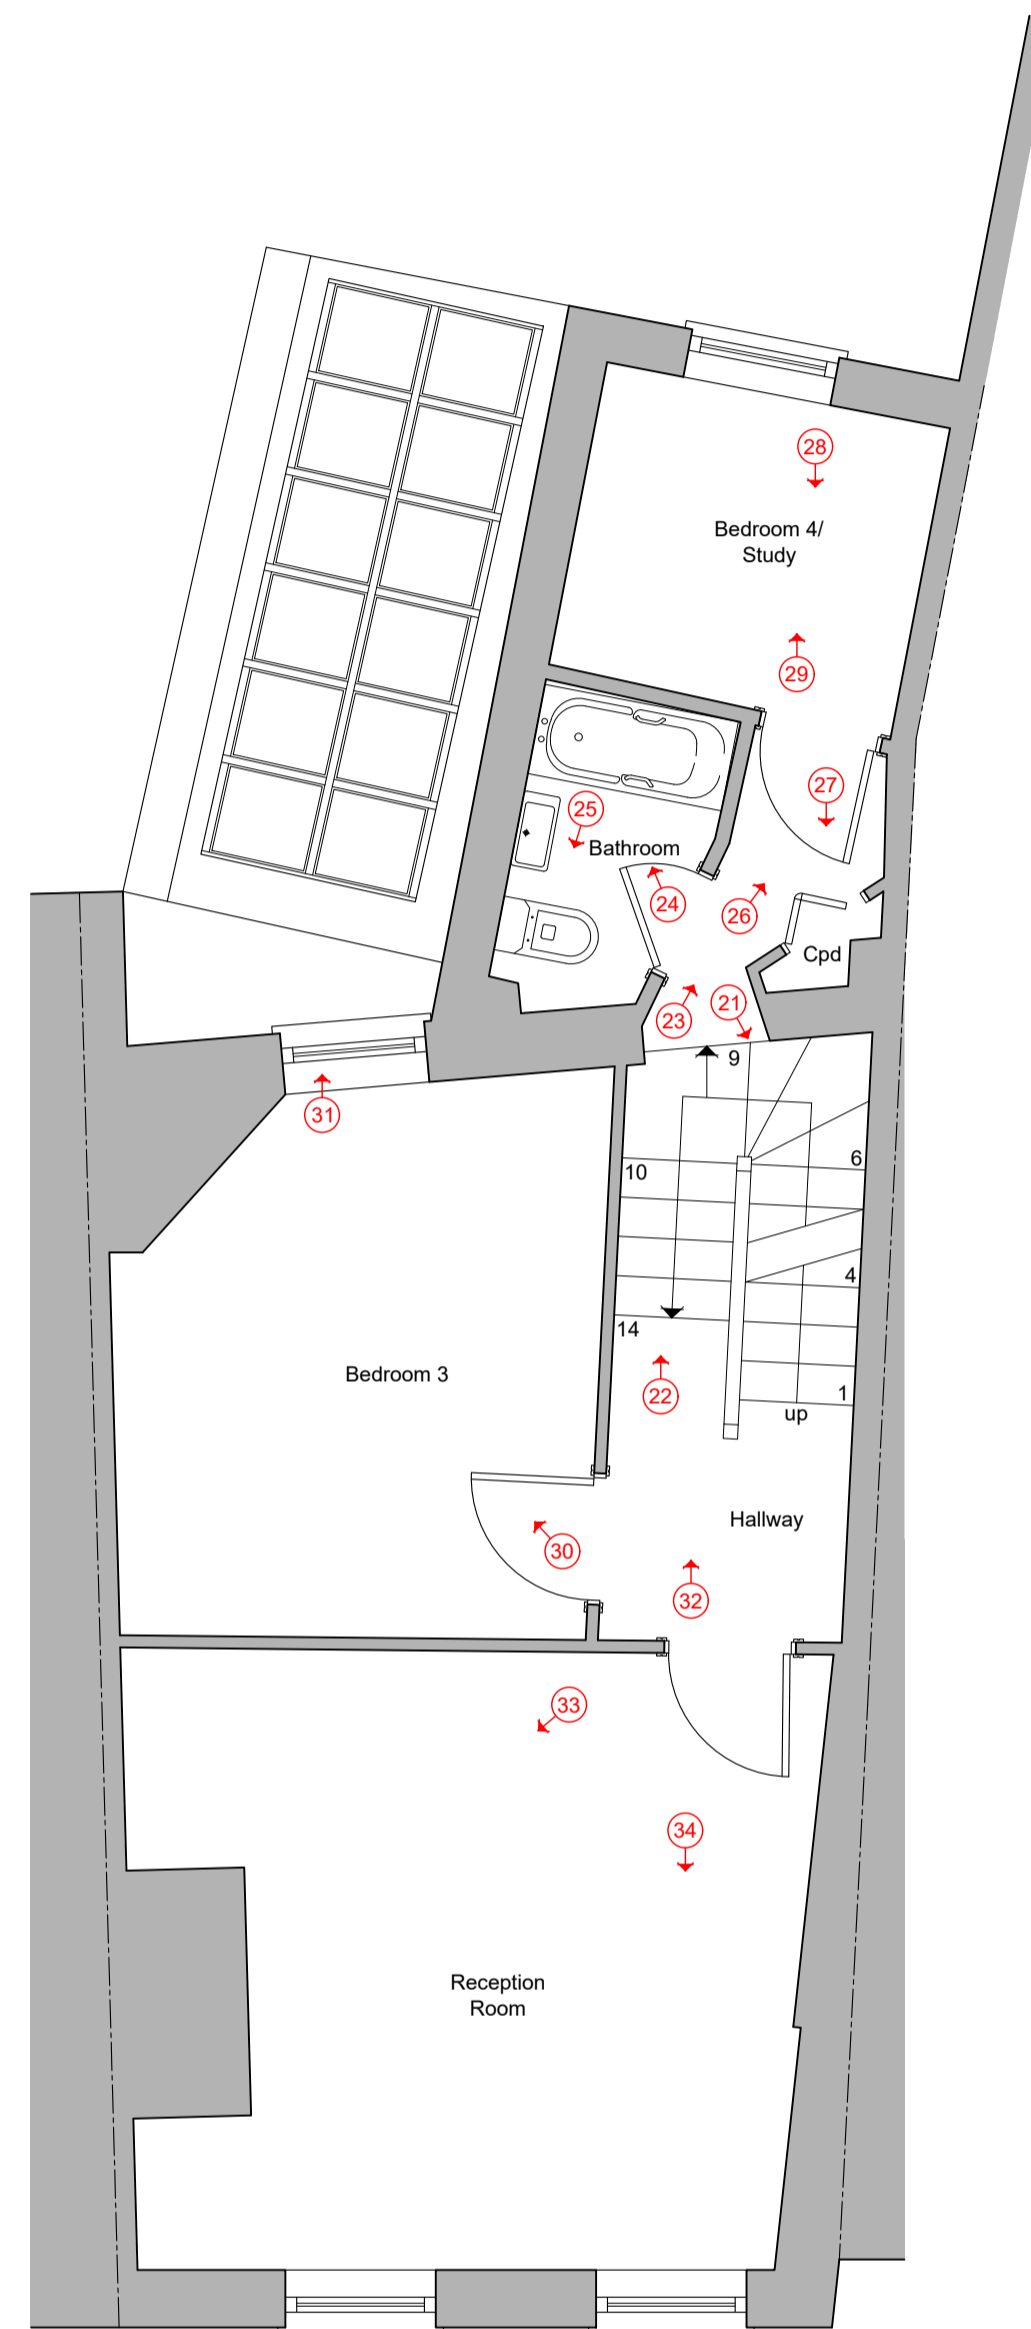

Existing First Floor Plan

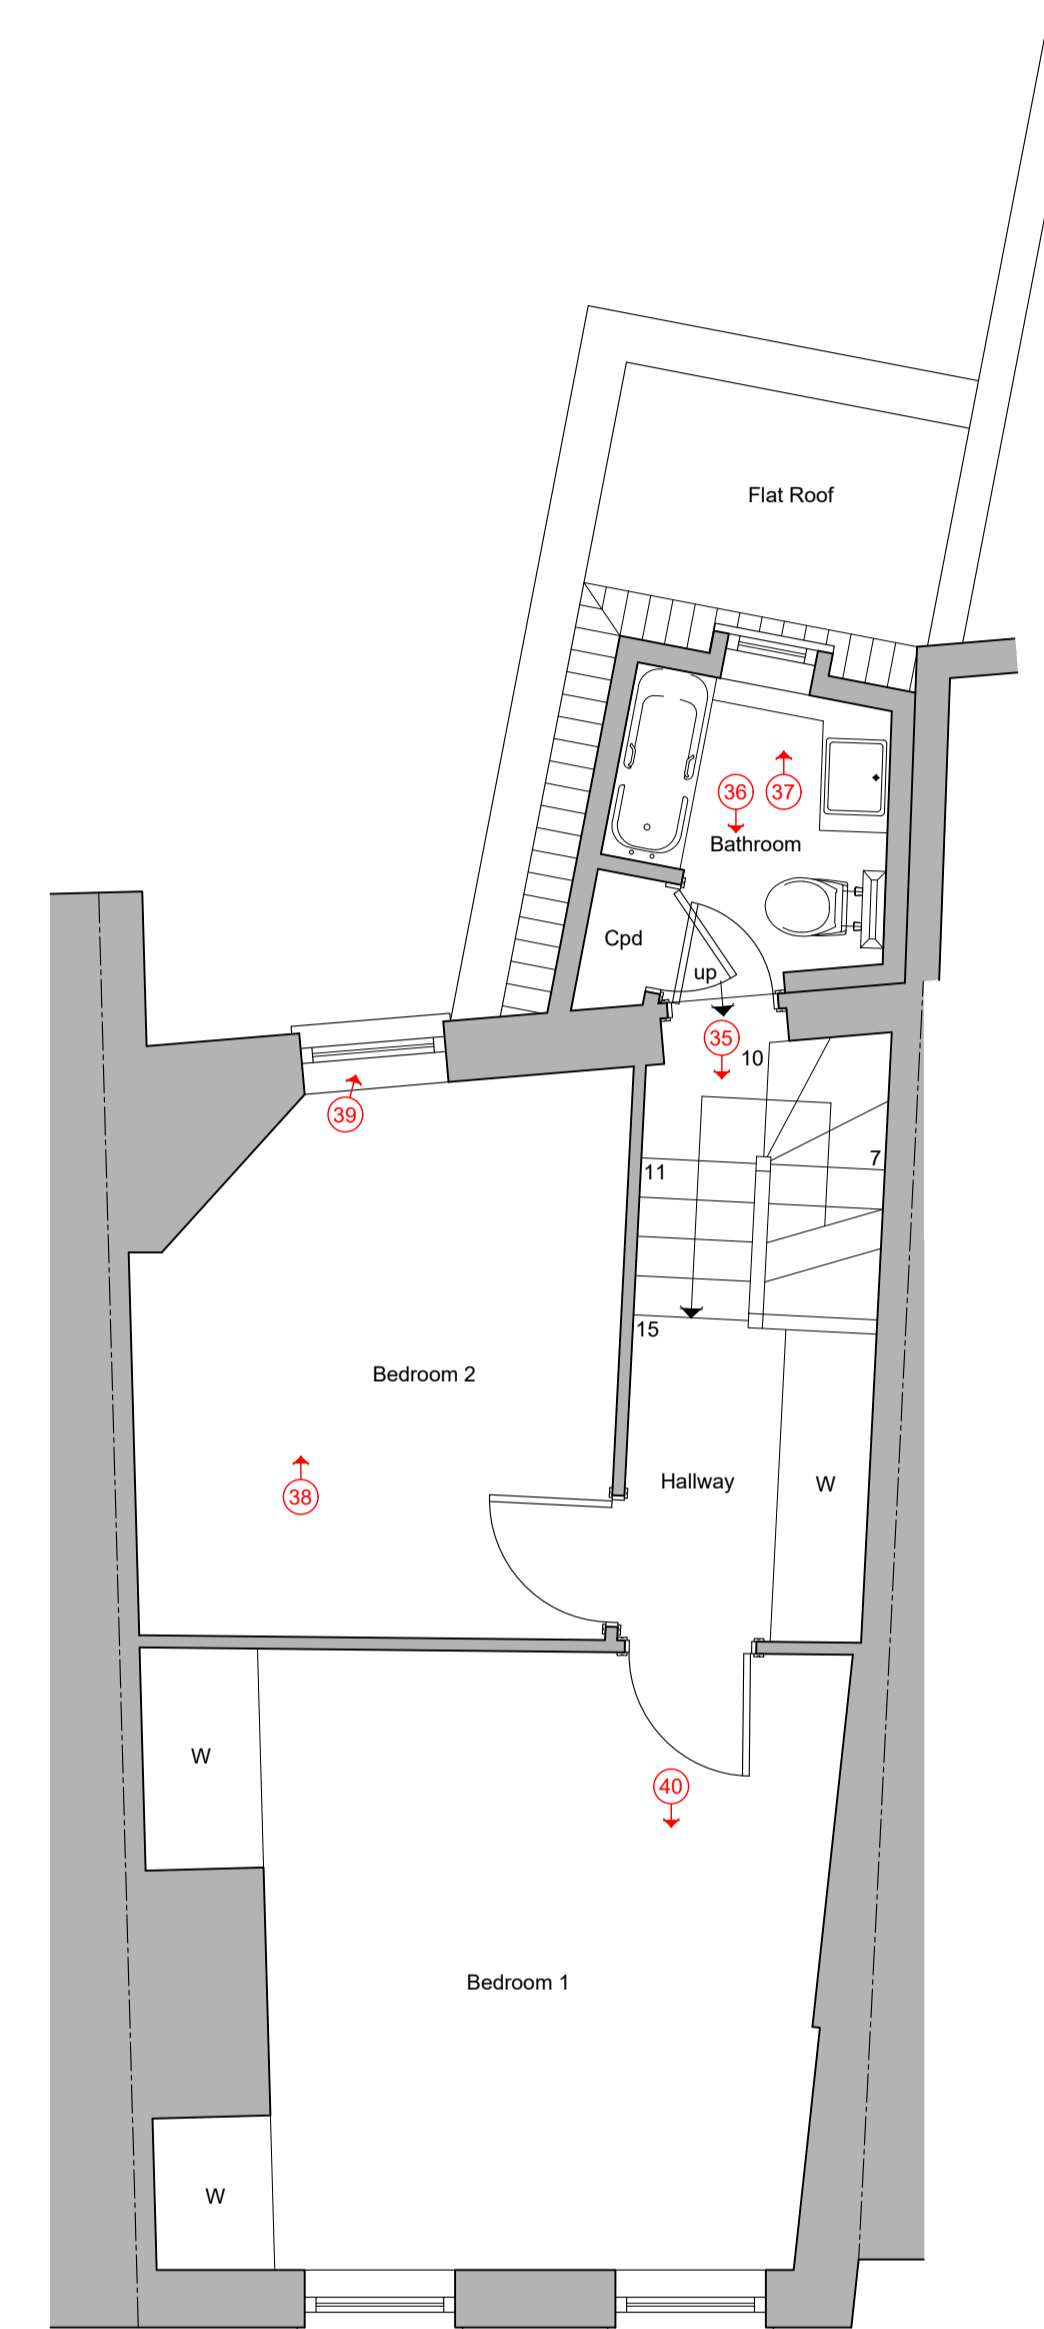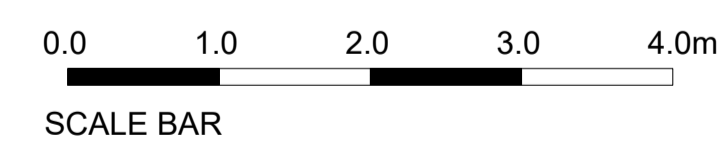

Existing Second Floor Plan

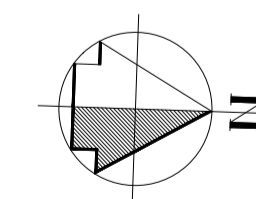

client :
MR & MRS WELMAN

drawing title :
EXISTING FLOOR PLANS
PHOTO SCHEDULE LAYOUT

property :
30 NEW END
LONDON
NW3 1JA

AVIS APPLETON & ASSOCIATES
11 Barmouth Road
Wandsworth
London SW18 2DT
t: 0208 877 9170
e: post@avisappleton.com

scale : A1 @ 1:50
date : 14/10/2022
drawing number : 22:9010:05
drawn by : OH