

Figured dimensions only to be taken from this drawing.
Any errors or omissions to be reported to the architect.




Proposed Front Elevation


No external alterations proposed



Proposed Rear Elevation

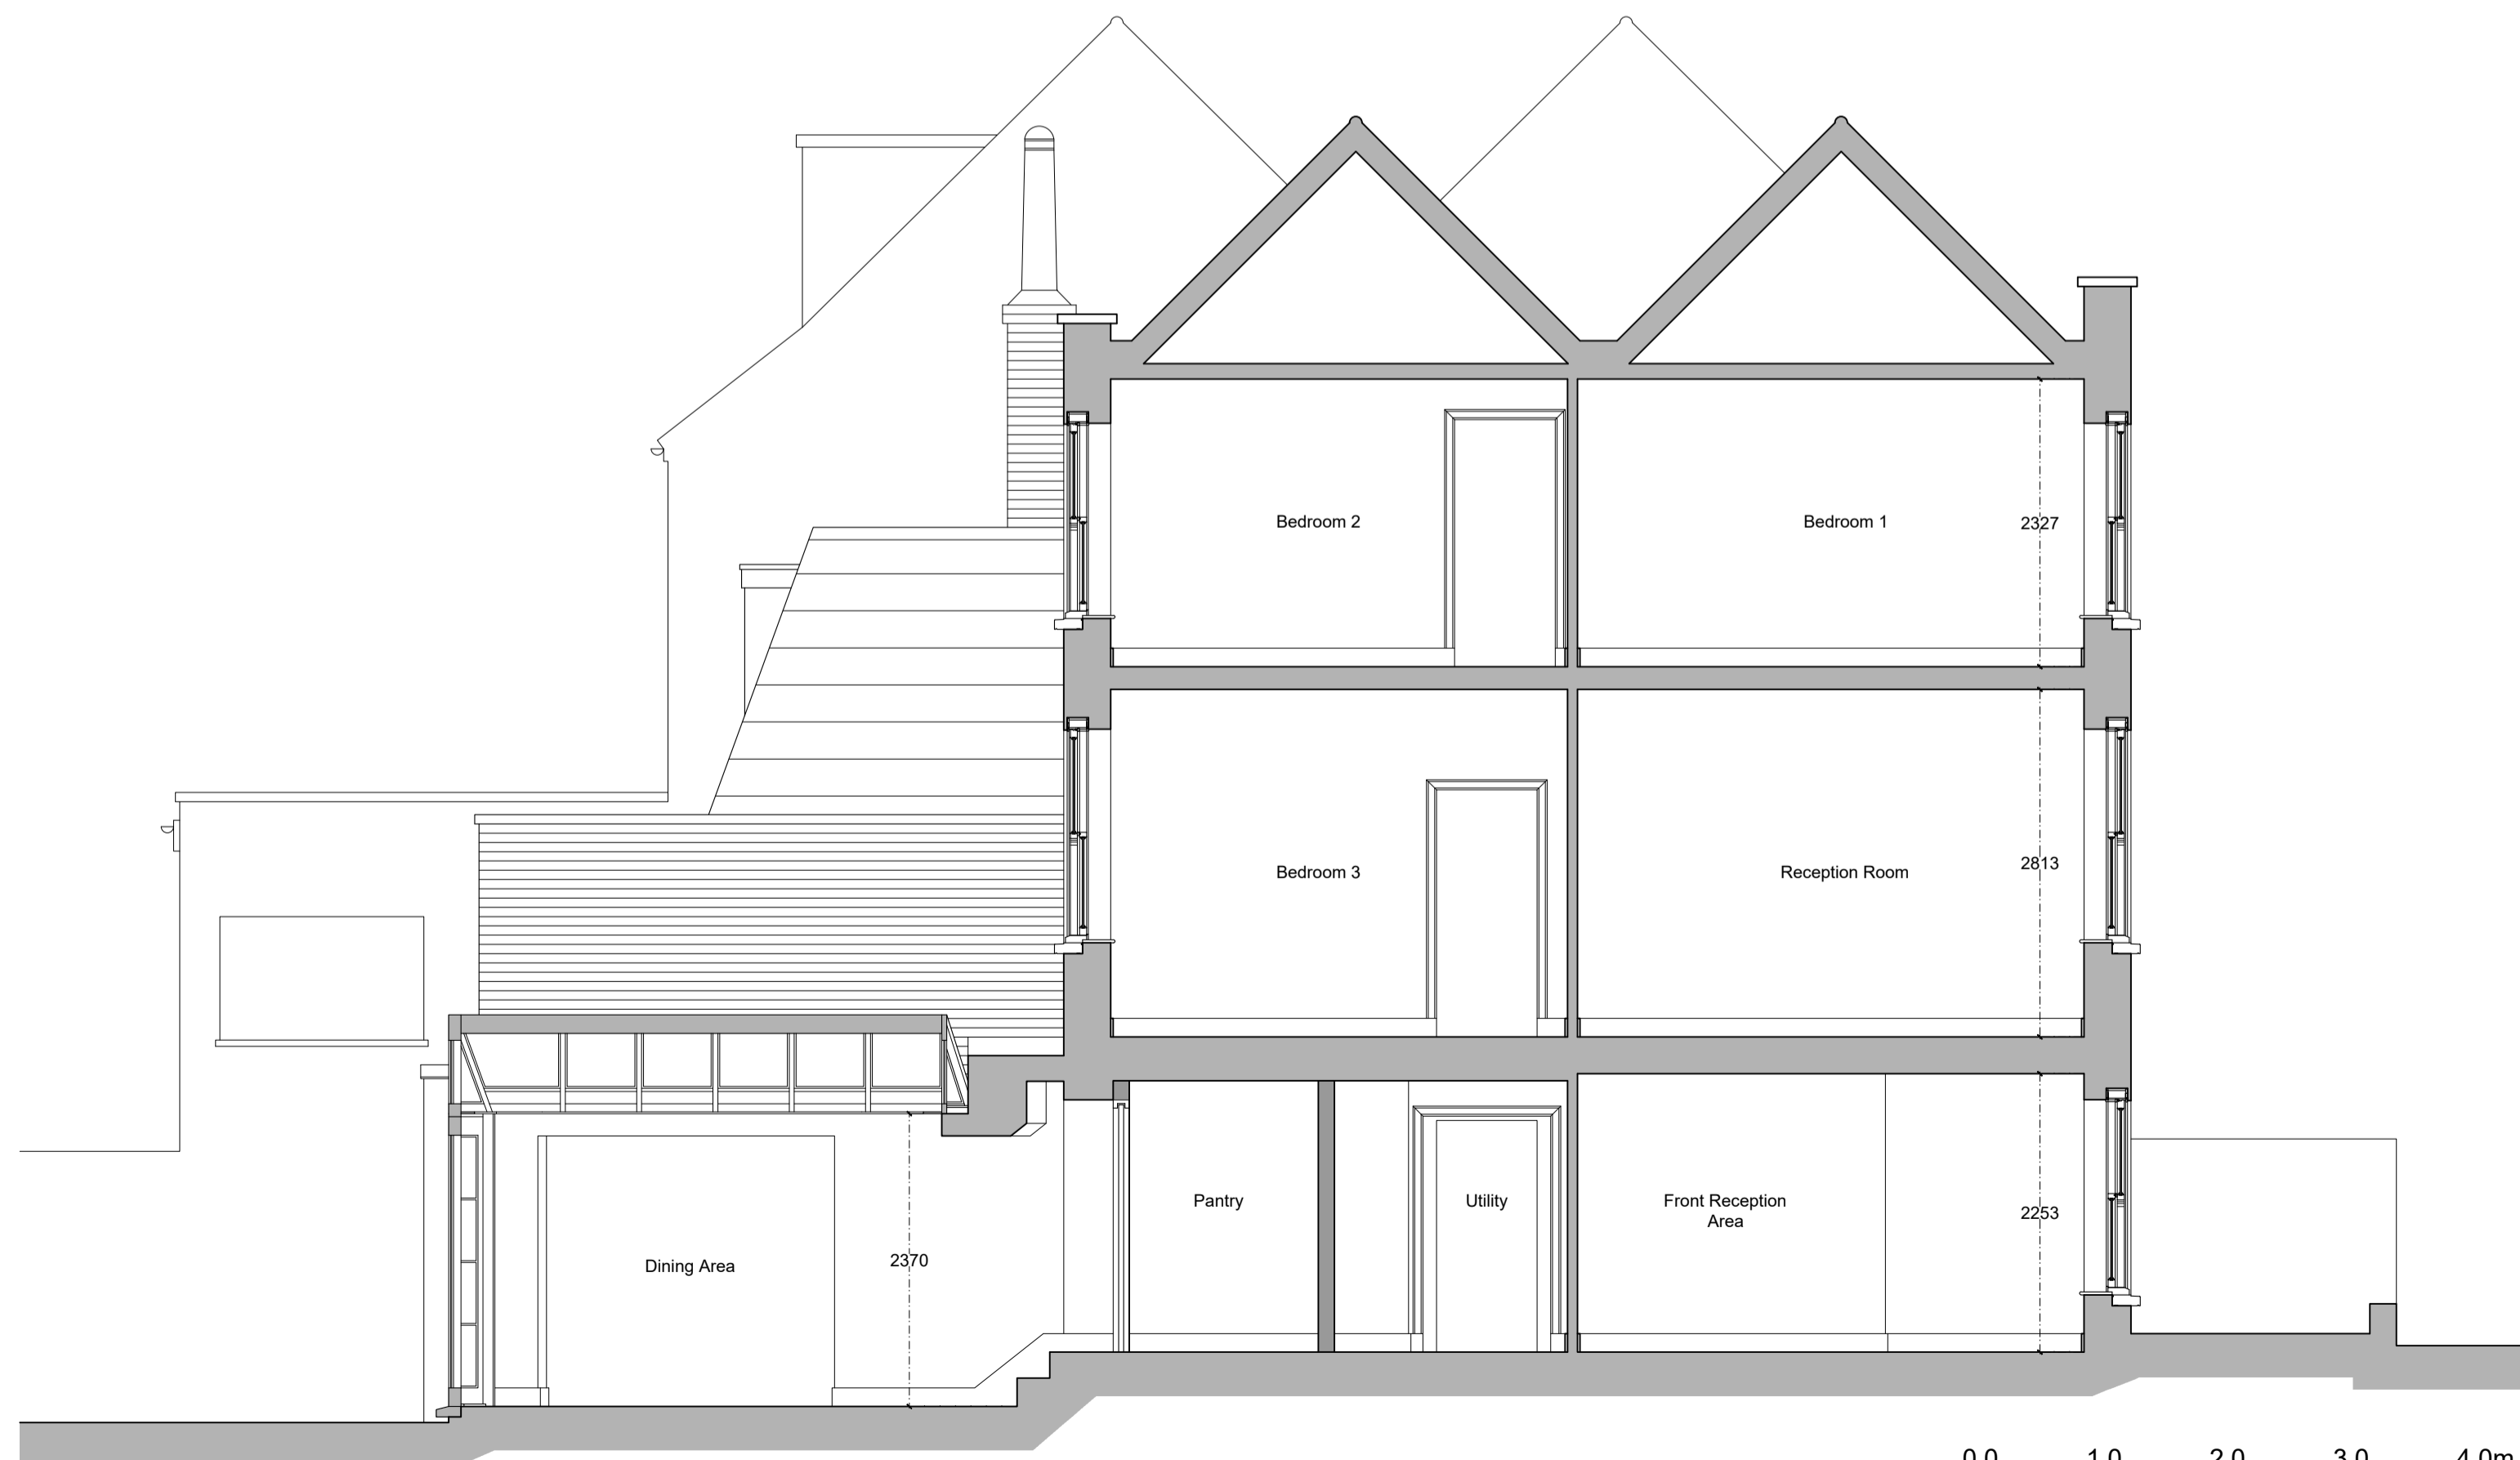

Proposed Section AA

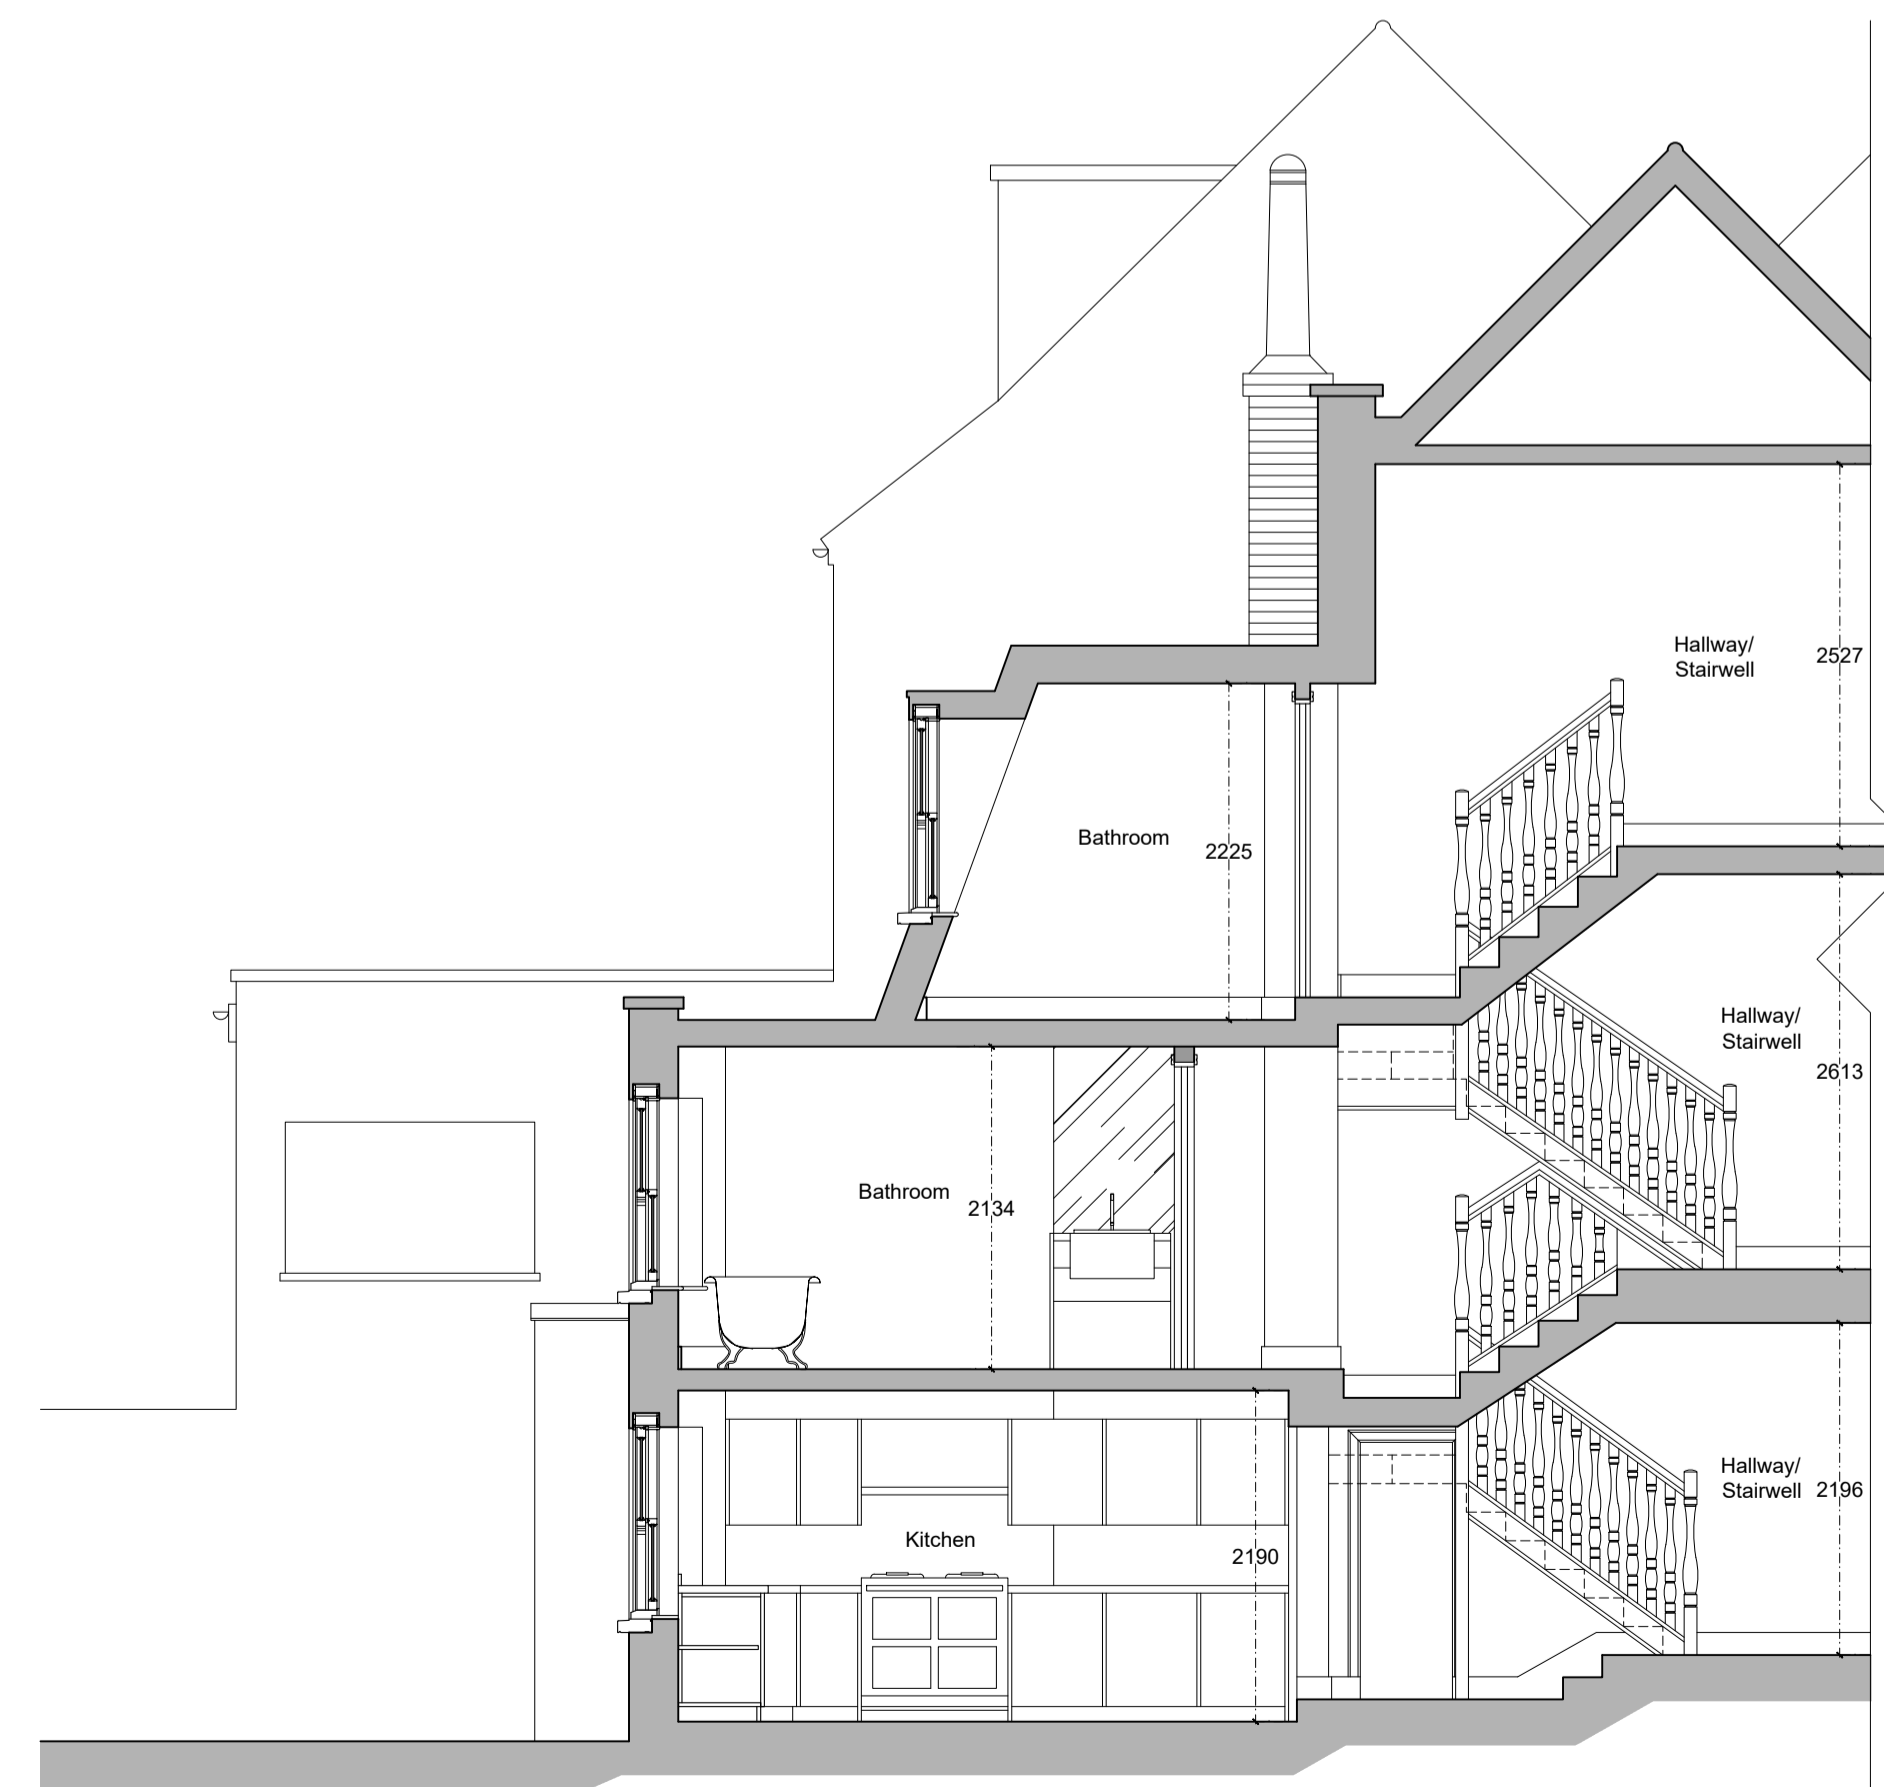

Proposed Section BB

client :
MR & MRS WELMAN

drawing title :
PROPOSED ELEVATIONS
AND SECTIONS AA & BB

property :
30 NEW END
LONDON
NW3 1JA

AVIS APPLETON & ASSOCIATES
11 Barmouth Road
Wandsworth
London SW18 2DT
t: 0208 877 9170
e: post@avisappleton.com

scale : A1 @ 1:50
date : 01/11/2022
drawing number : 22:9010:07
drawn by : OH

Copyright retained by AVIS APPLETON & ASSOCIATES LTD