


Figured dimensions only to be taken from this drawing.  
Any errors or omissions to be reported to the architect.







Existing Kitchen Elevation - South

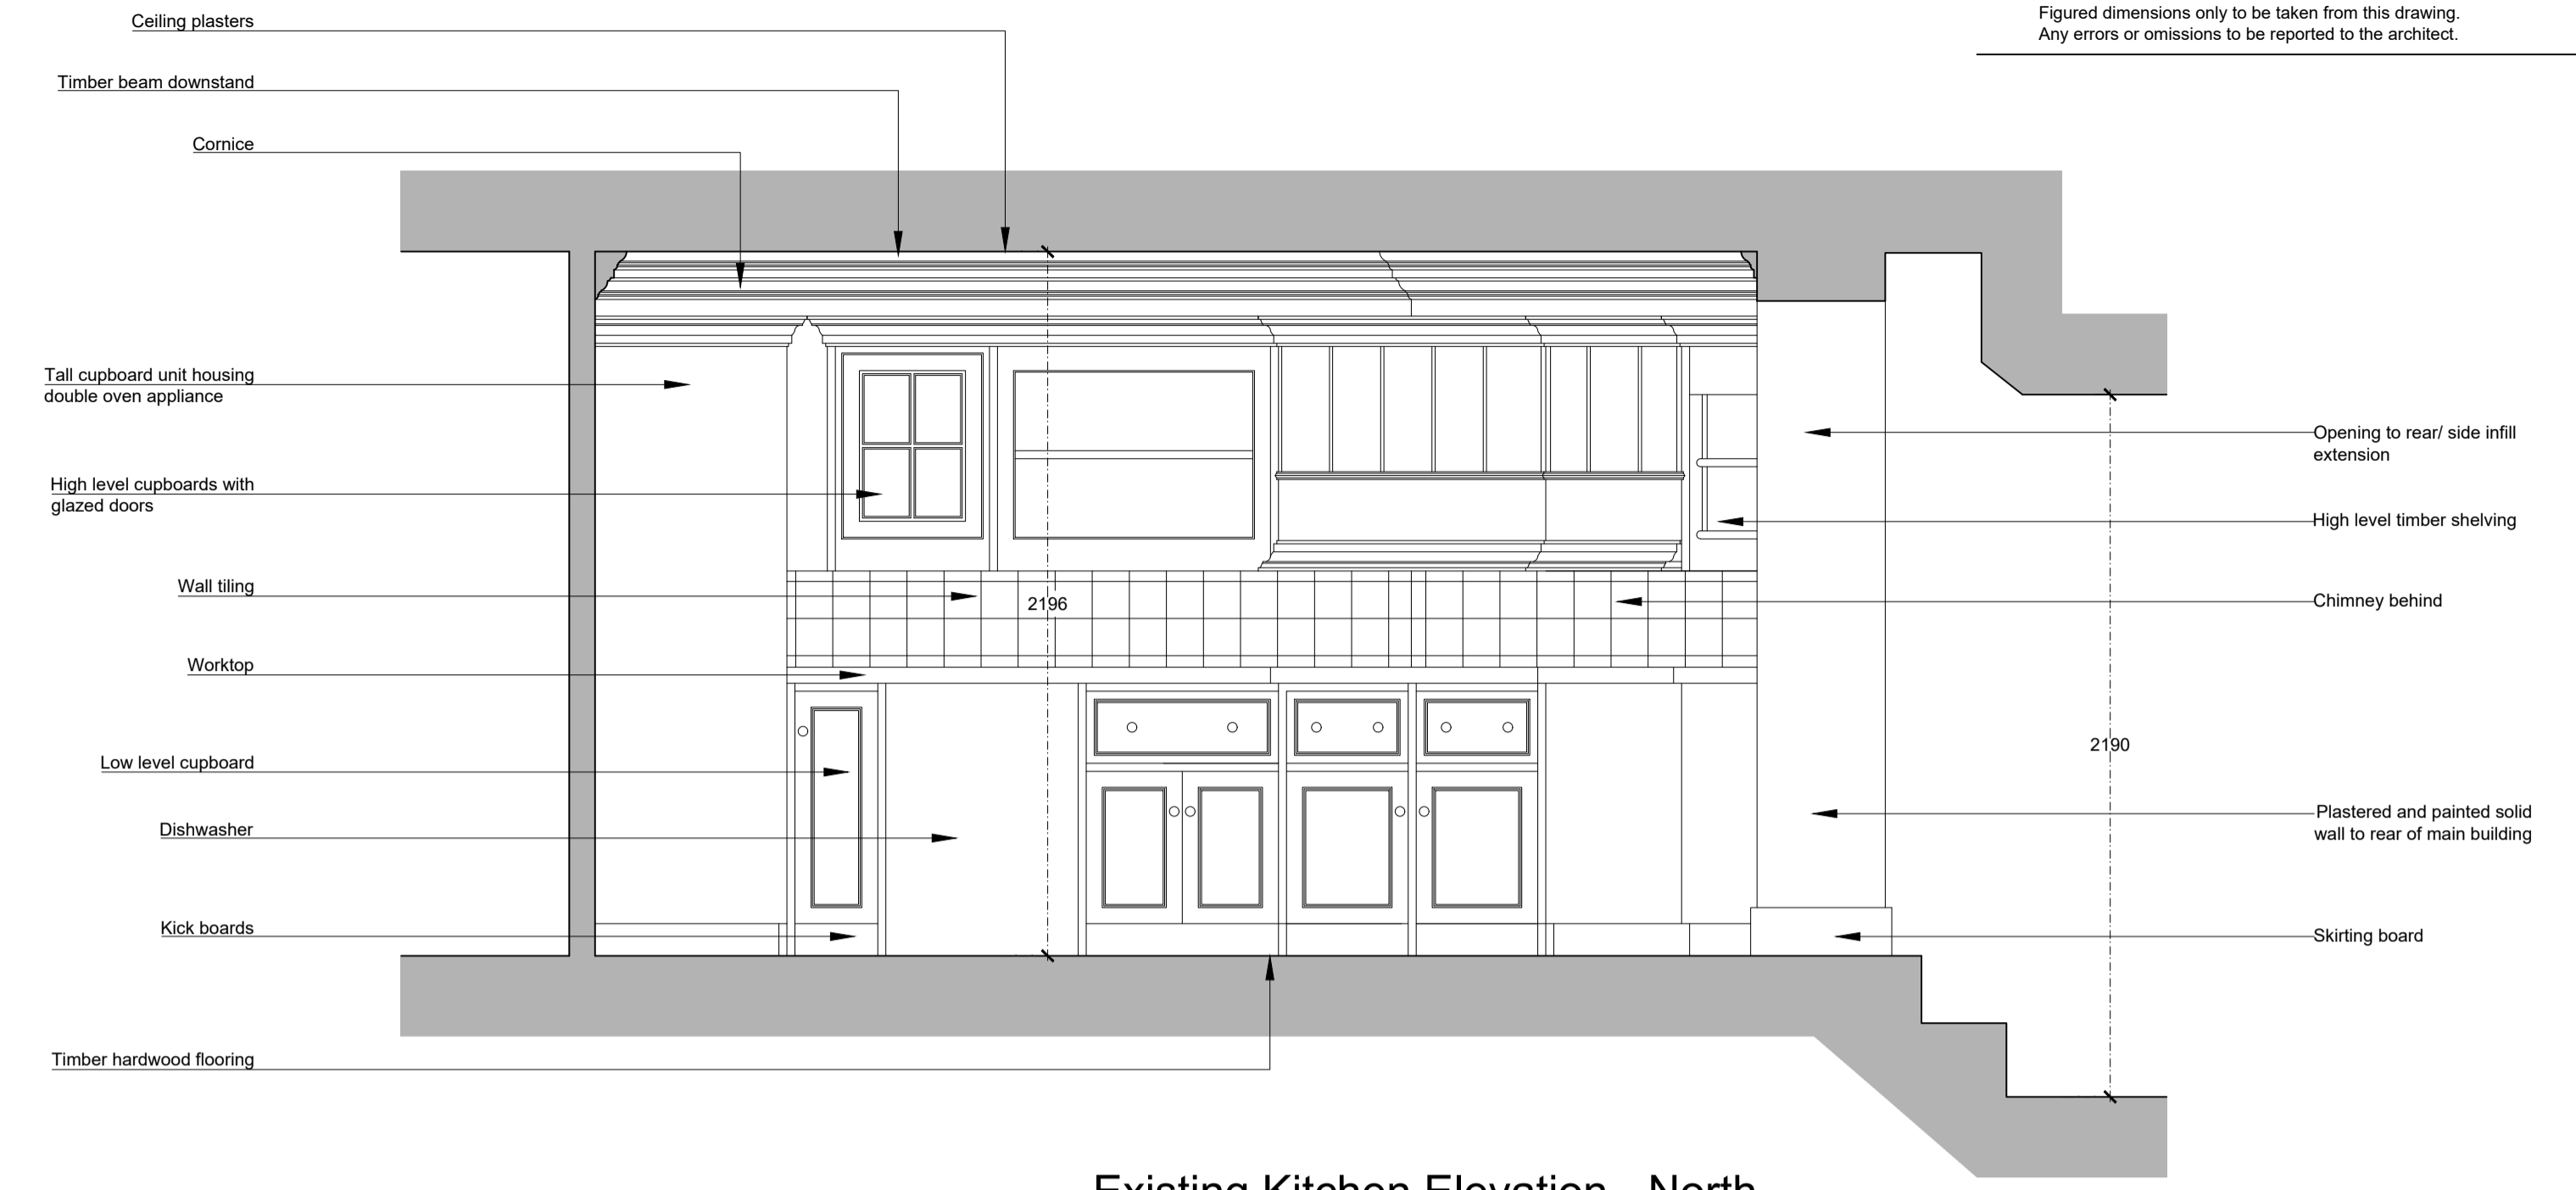


Existing Kitchen Elevation - North


Existing Ground Floor Plan

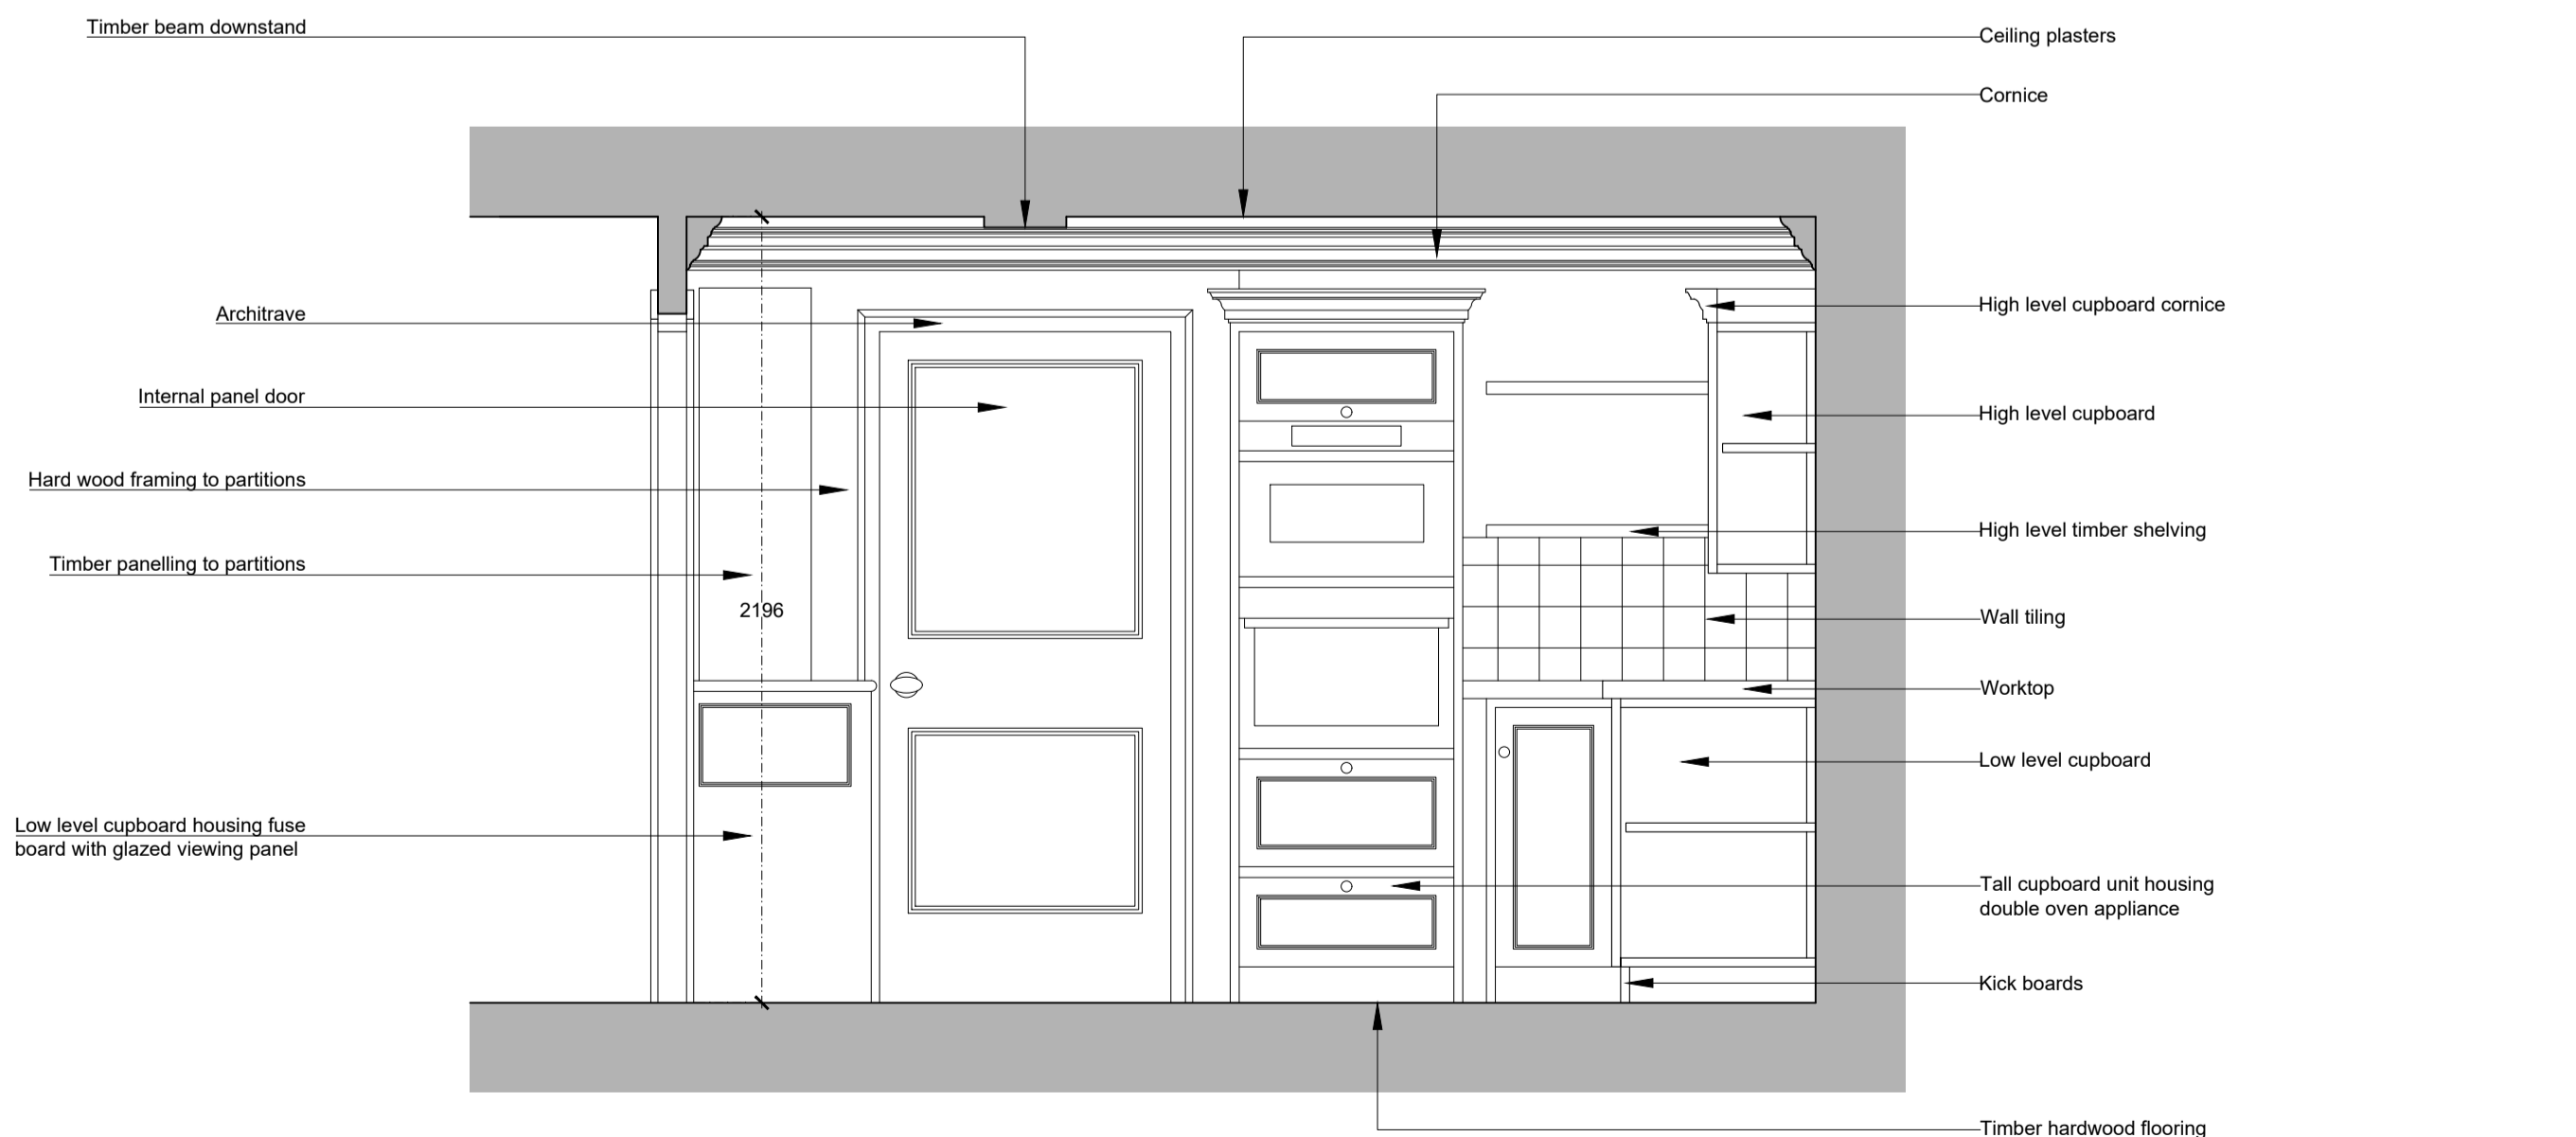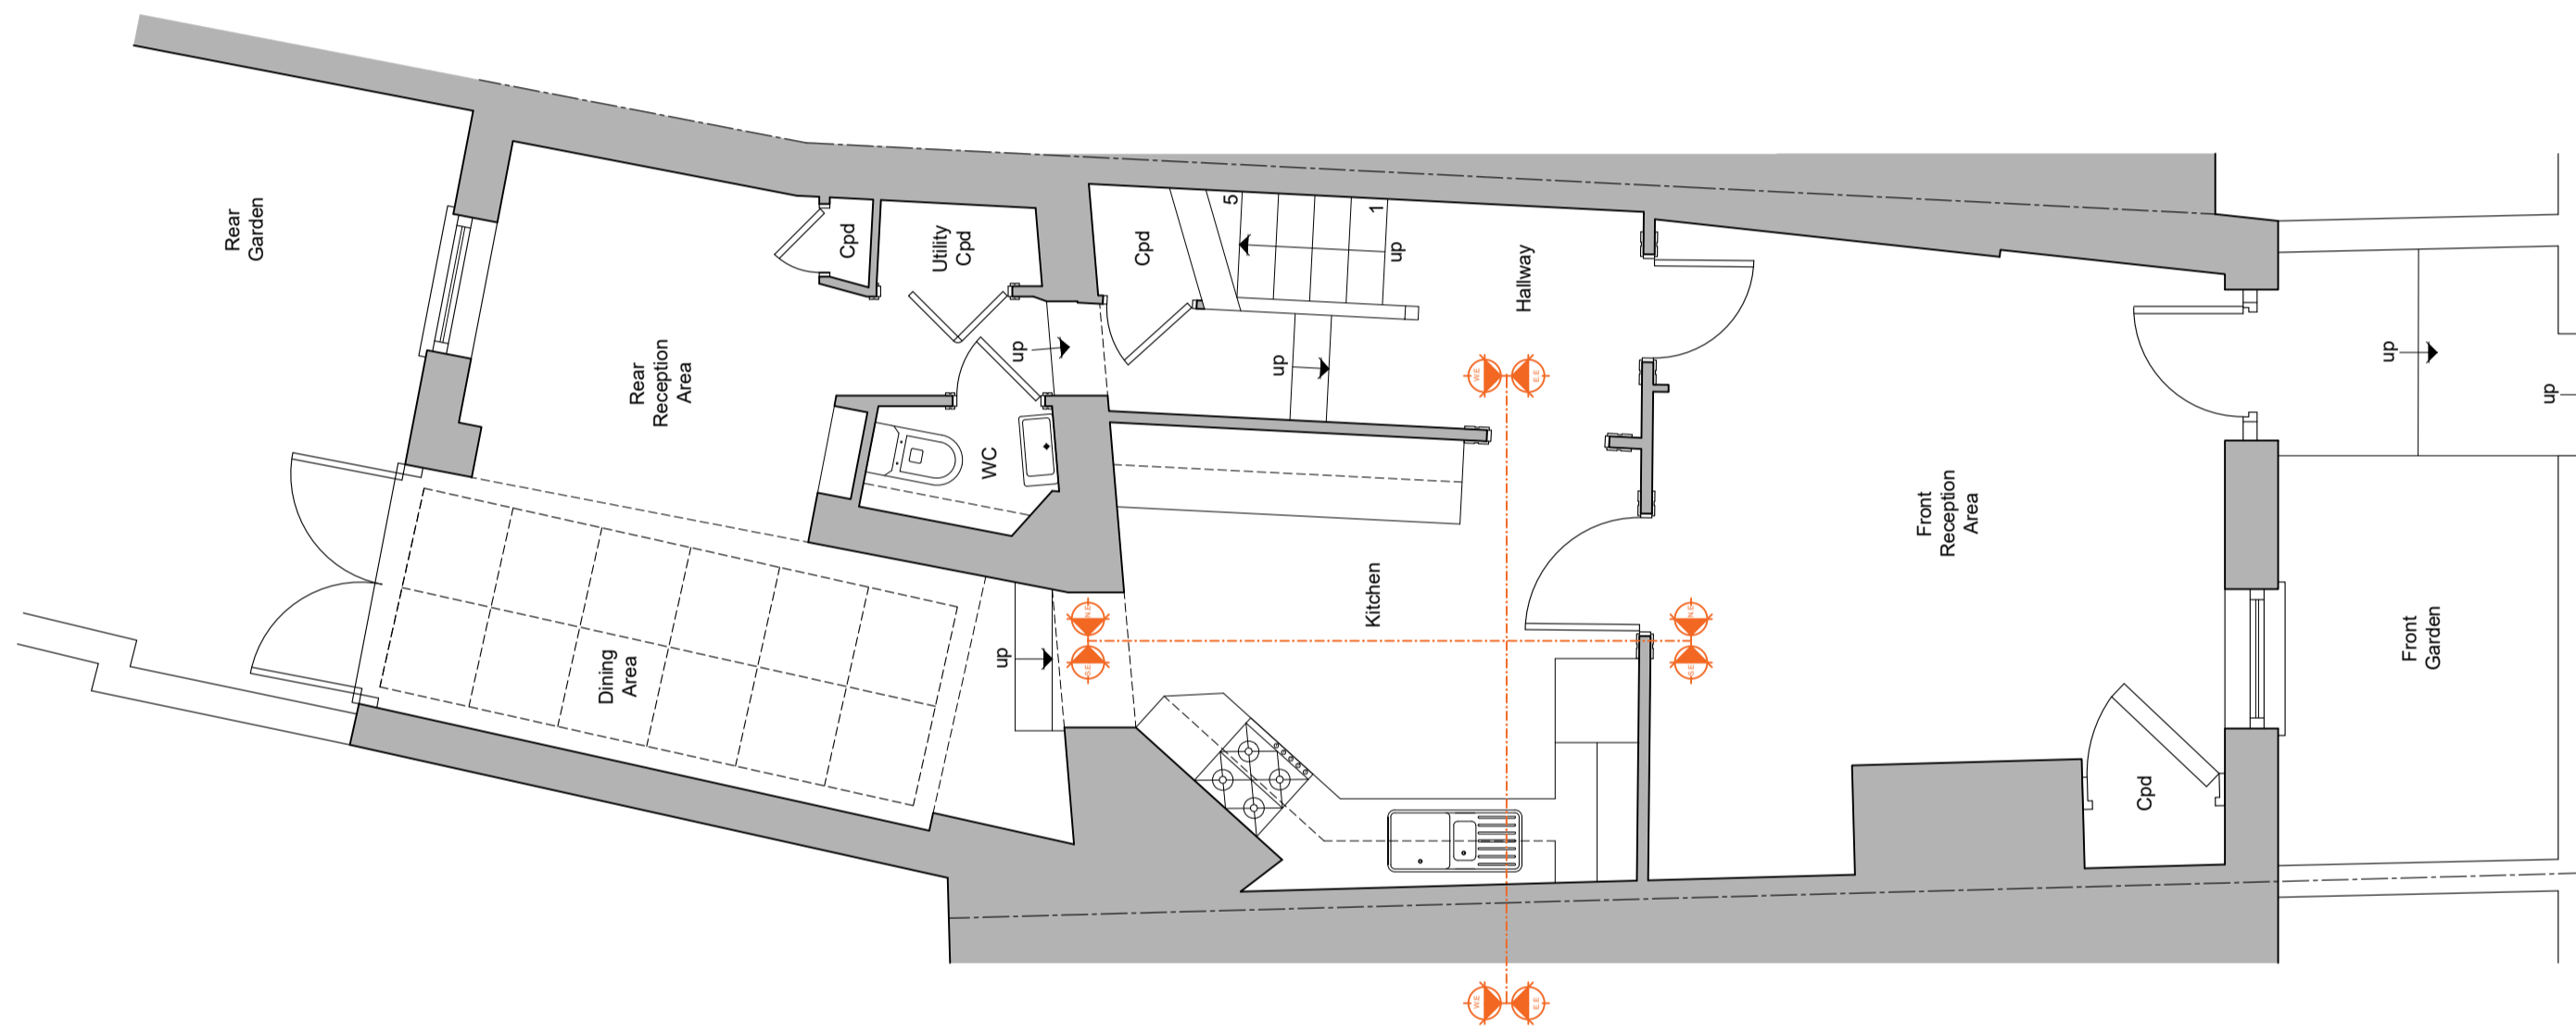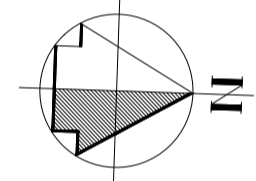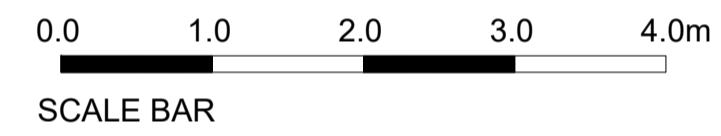

Existing Kitchen Elevation - West

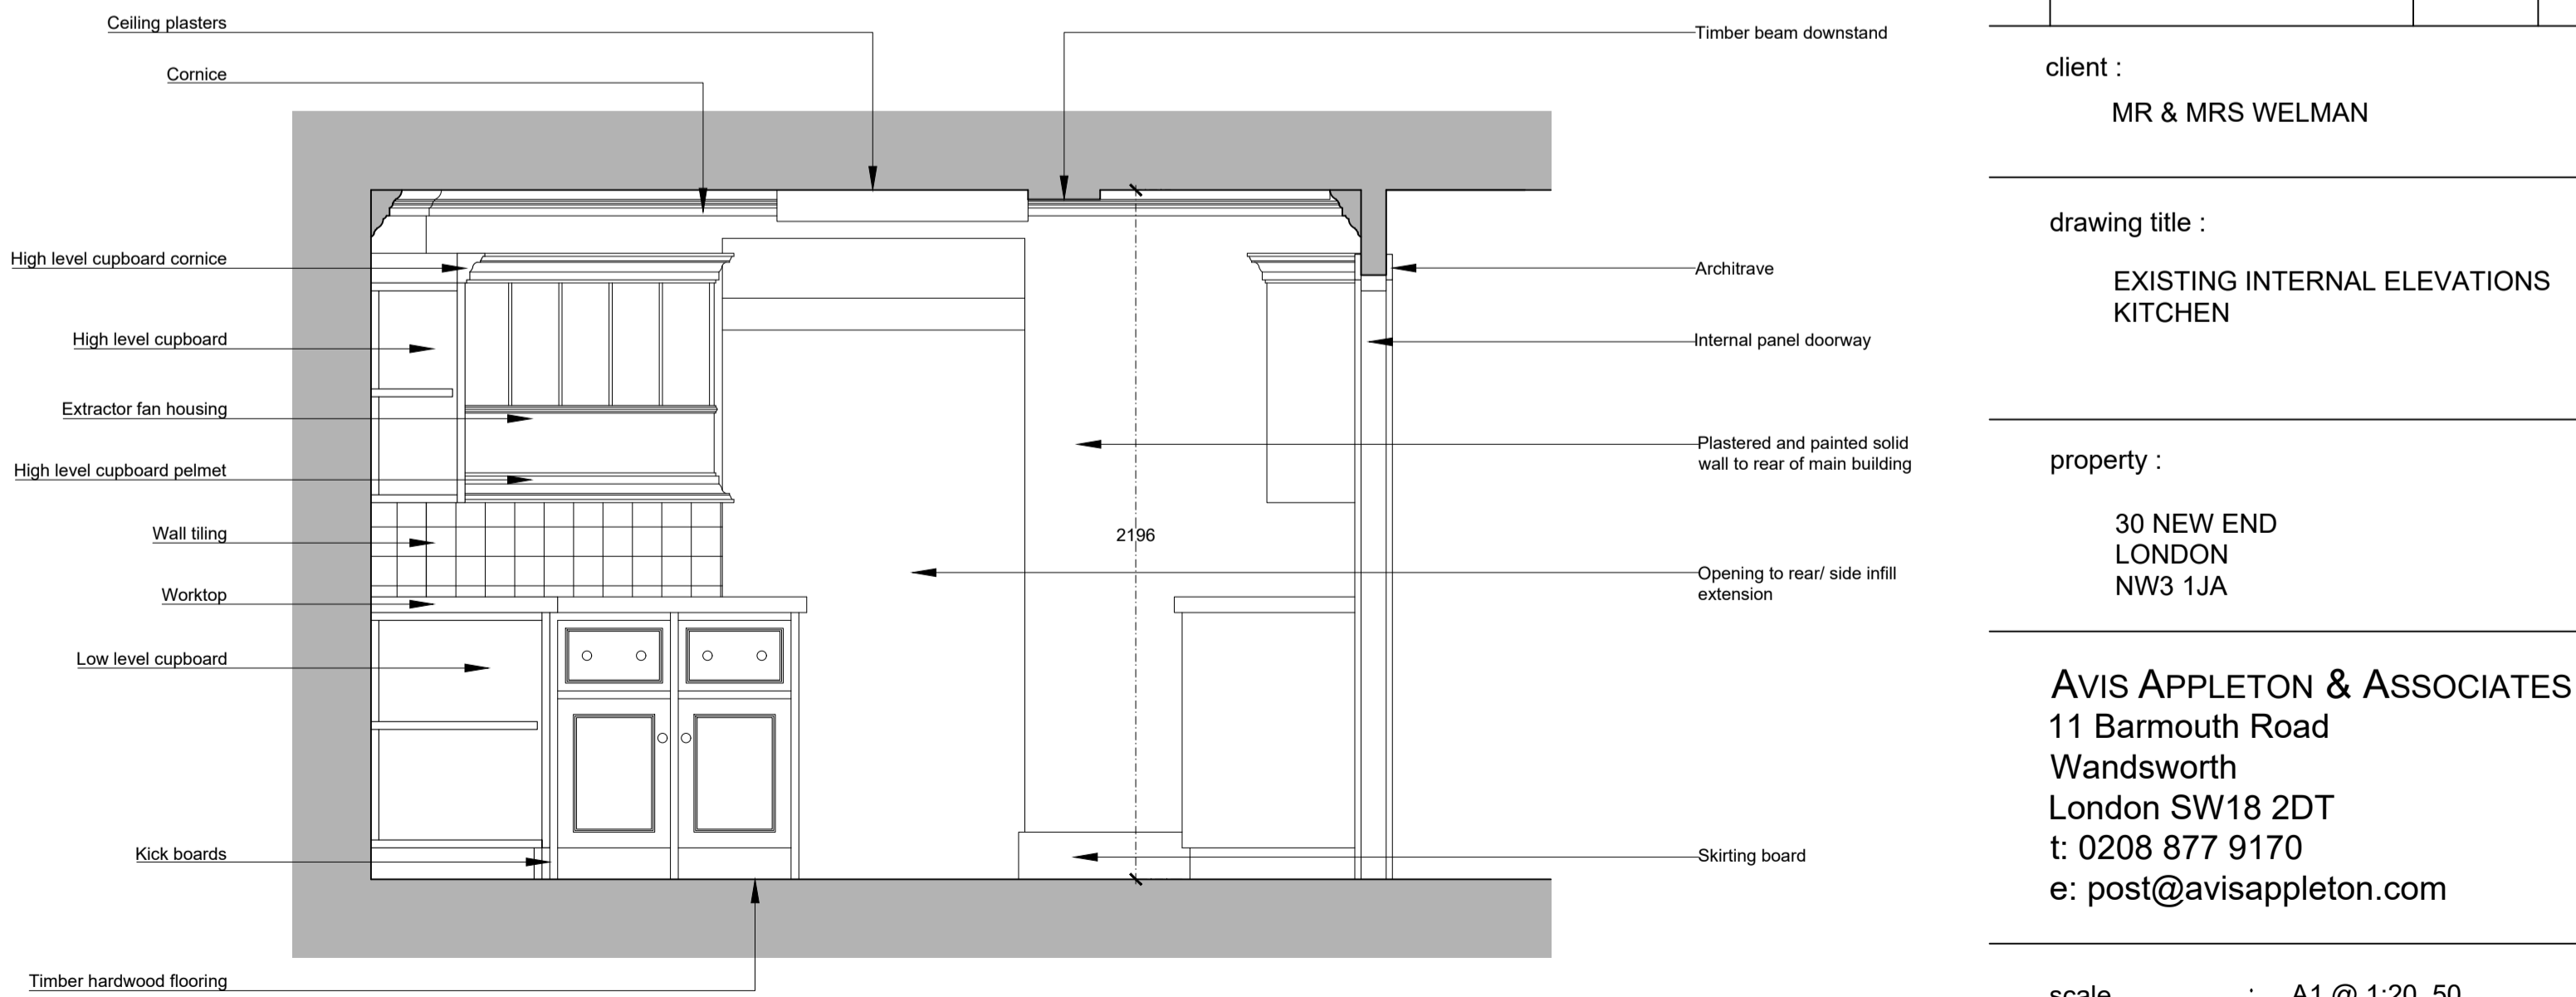

Existing Kitchen Elevation - East

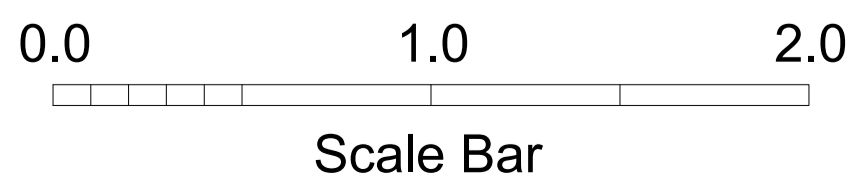


client :  
MR & MRS WELMAN

drawing title :  
EXISTING INTERNAL ELEVATIONS  
KITCHEN

property :  
30 NEW END  
LONDON  
NW3 1JA

AVIS APPLETON & ASSOCIATES  
11 Barmouth Road  
Wandsworth  
London SW18 2DT  
t: 0208 877 9170  
e: post@avisappleton.com

scale : A1 @ 1:20, 50  
date : 14/10/2022  
drawing number : 22:9010:08  
drawn by : OH