




**Existing Gallery 30 West Elevation - Scafolding Strategy** 1035 I:100 @ AT

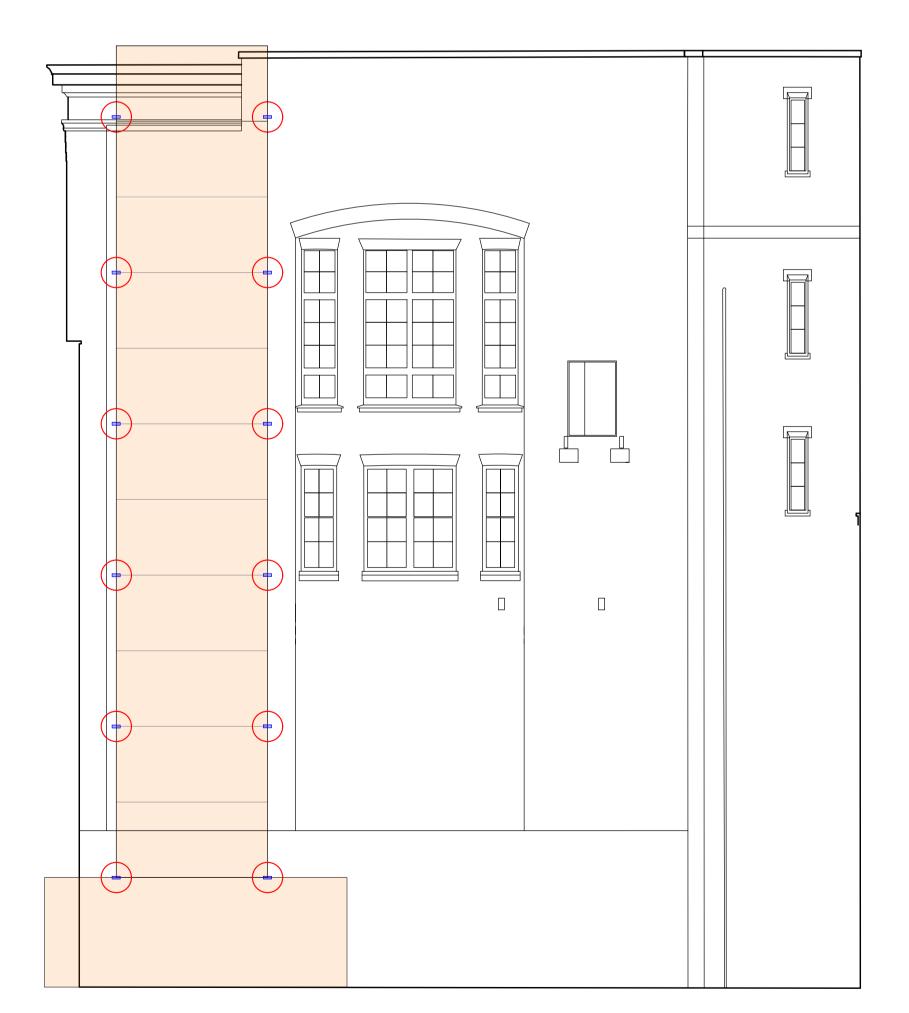

**Existing KEB West Elevation - Scafolding Strategy** 1035 I:100 @ AT

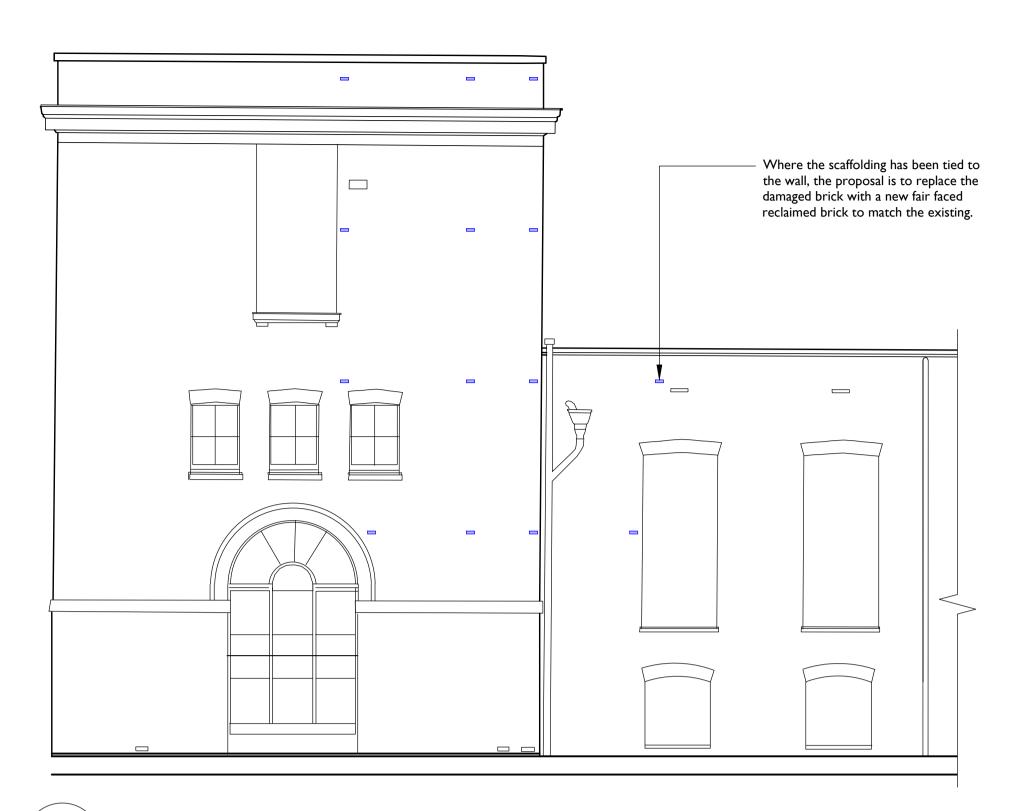


Proposed Gallery 30 West Elevation - Repair Strategy 1035 1:100 @ A1

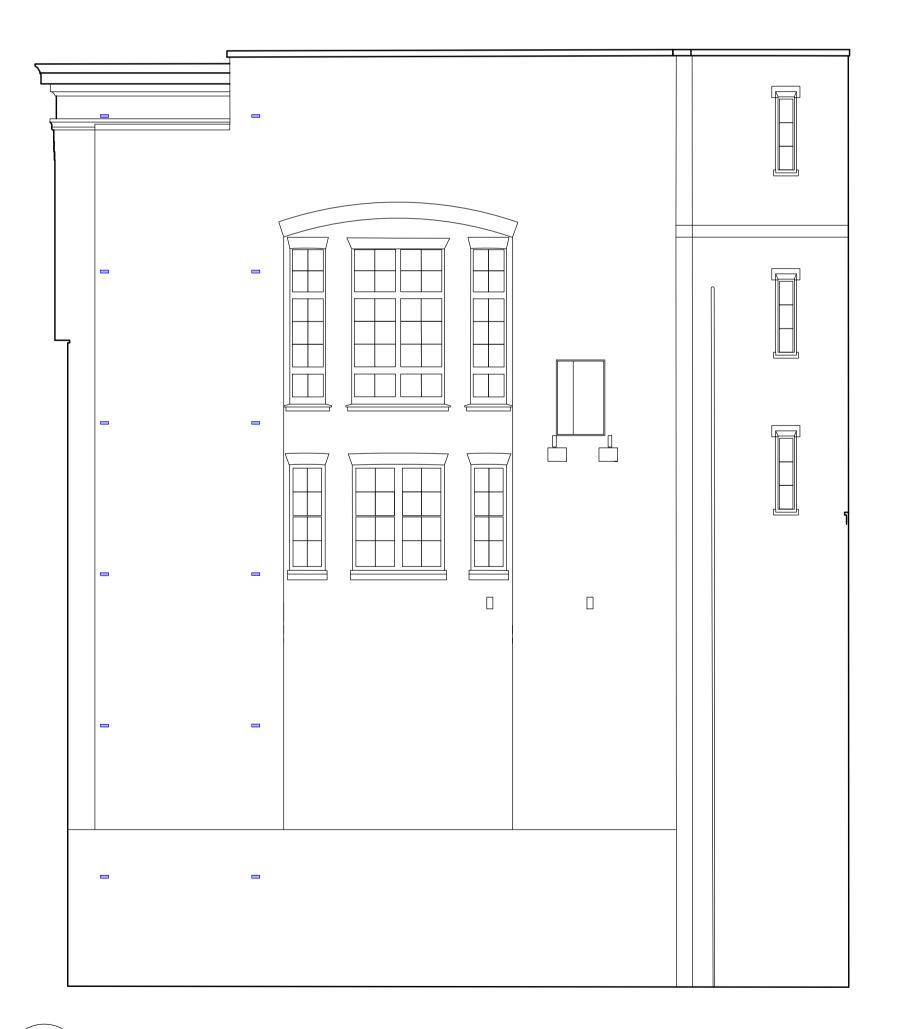

Proposed KEB West Elevation - Repair Strategy 1035 1:100 @ A I

17/10/2022 15:53:45 Drawings are based on survey data and may not accurately represent what is physically present. Do not scale from this drawing. All dimensions are to be verified on site before proceeding with the work.

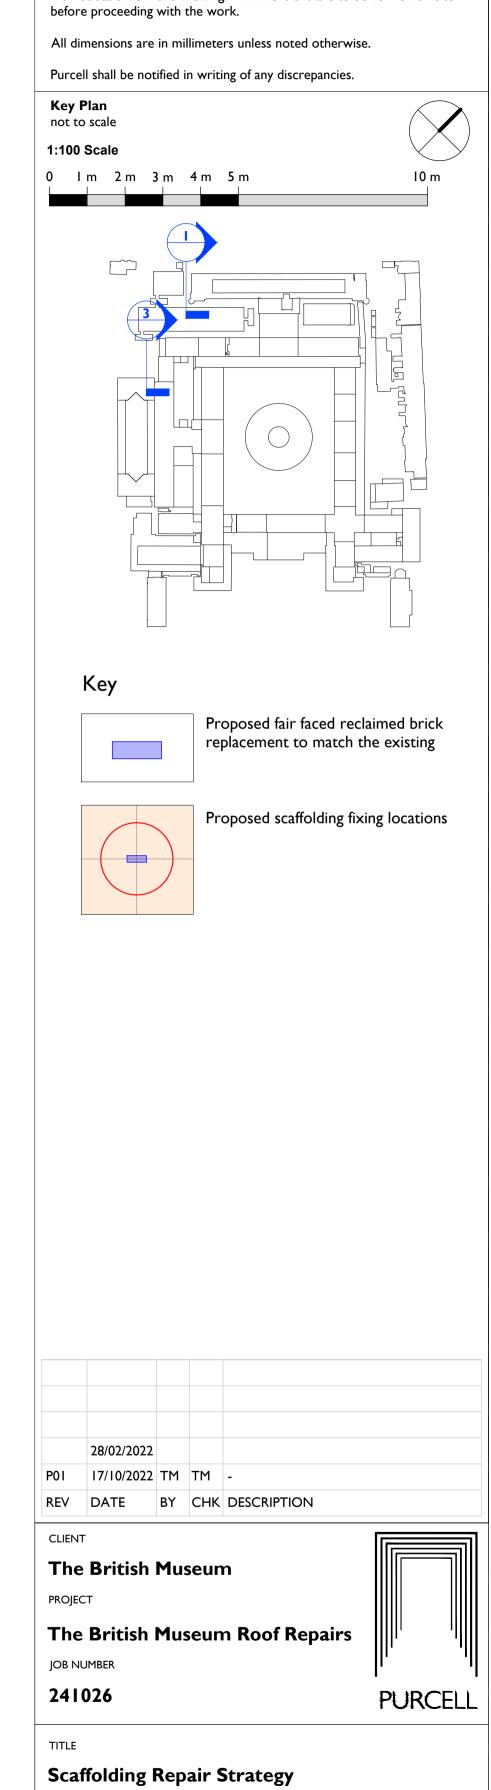

LAST REVISED DRAWN CHECKED

**Existing and Proposed Elevations** 

17/10/2022 TM TM

SUITABILITY/REASON FOR ISSUE P01 S4 - Listed Building Consent

24102600-XX-DR-A-1035

15 Bermondsey Square, Tower Bridge Road, London SEI 3UN © PURCELL 2019. PURCELL ® IS THE TRADING NAME OF PURCELL ARCHITECTURE LTD.