


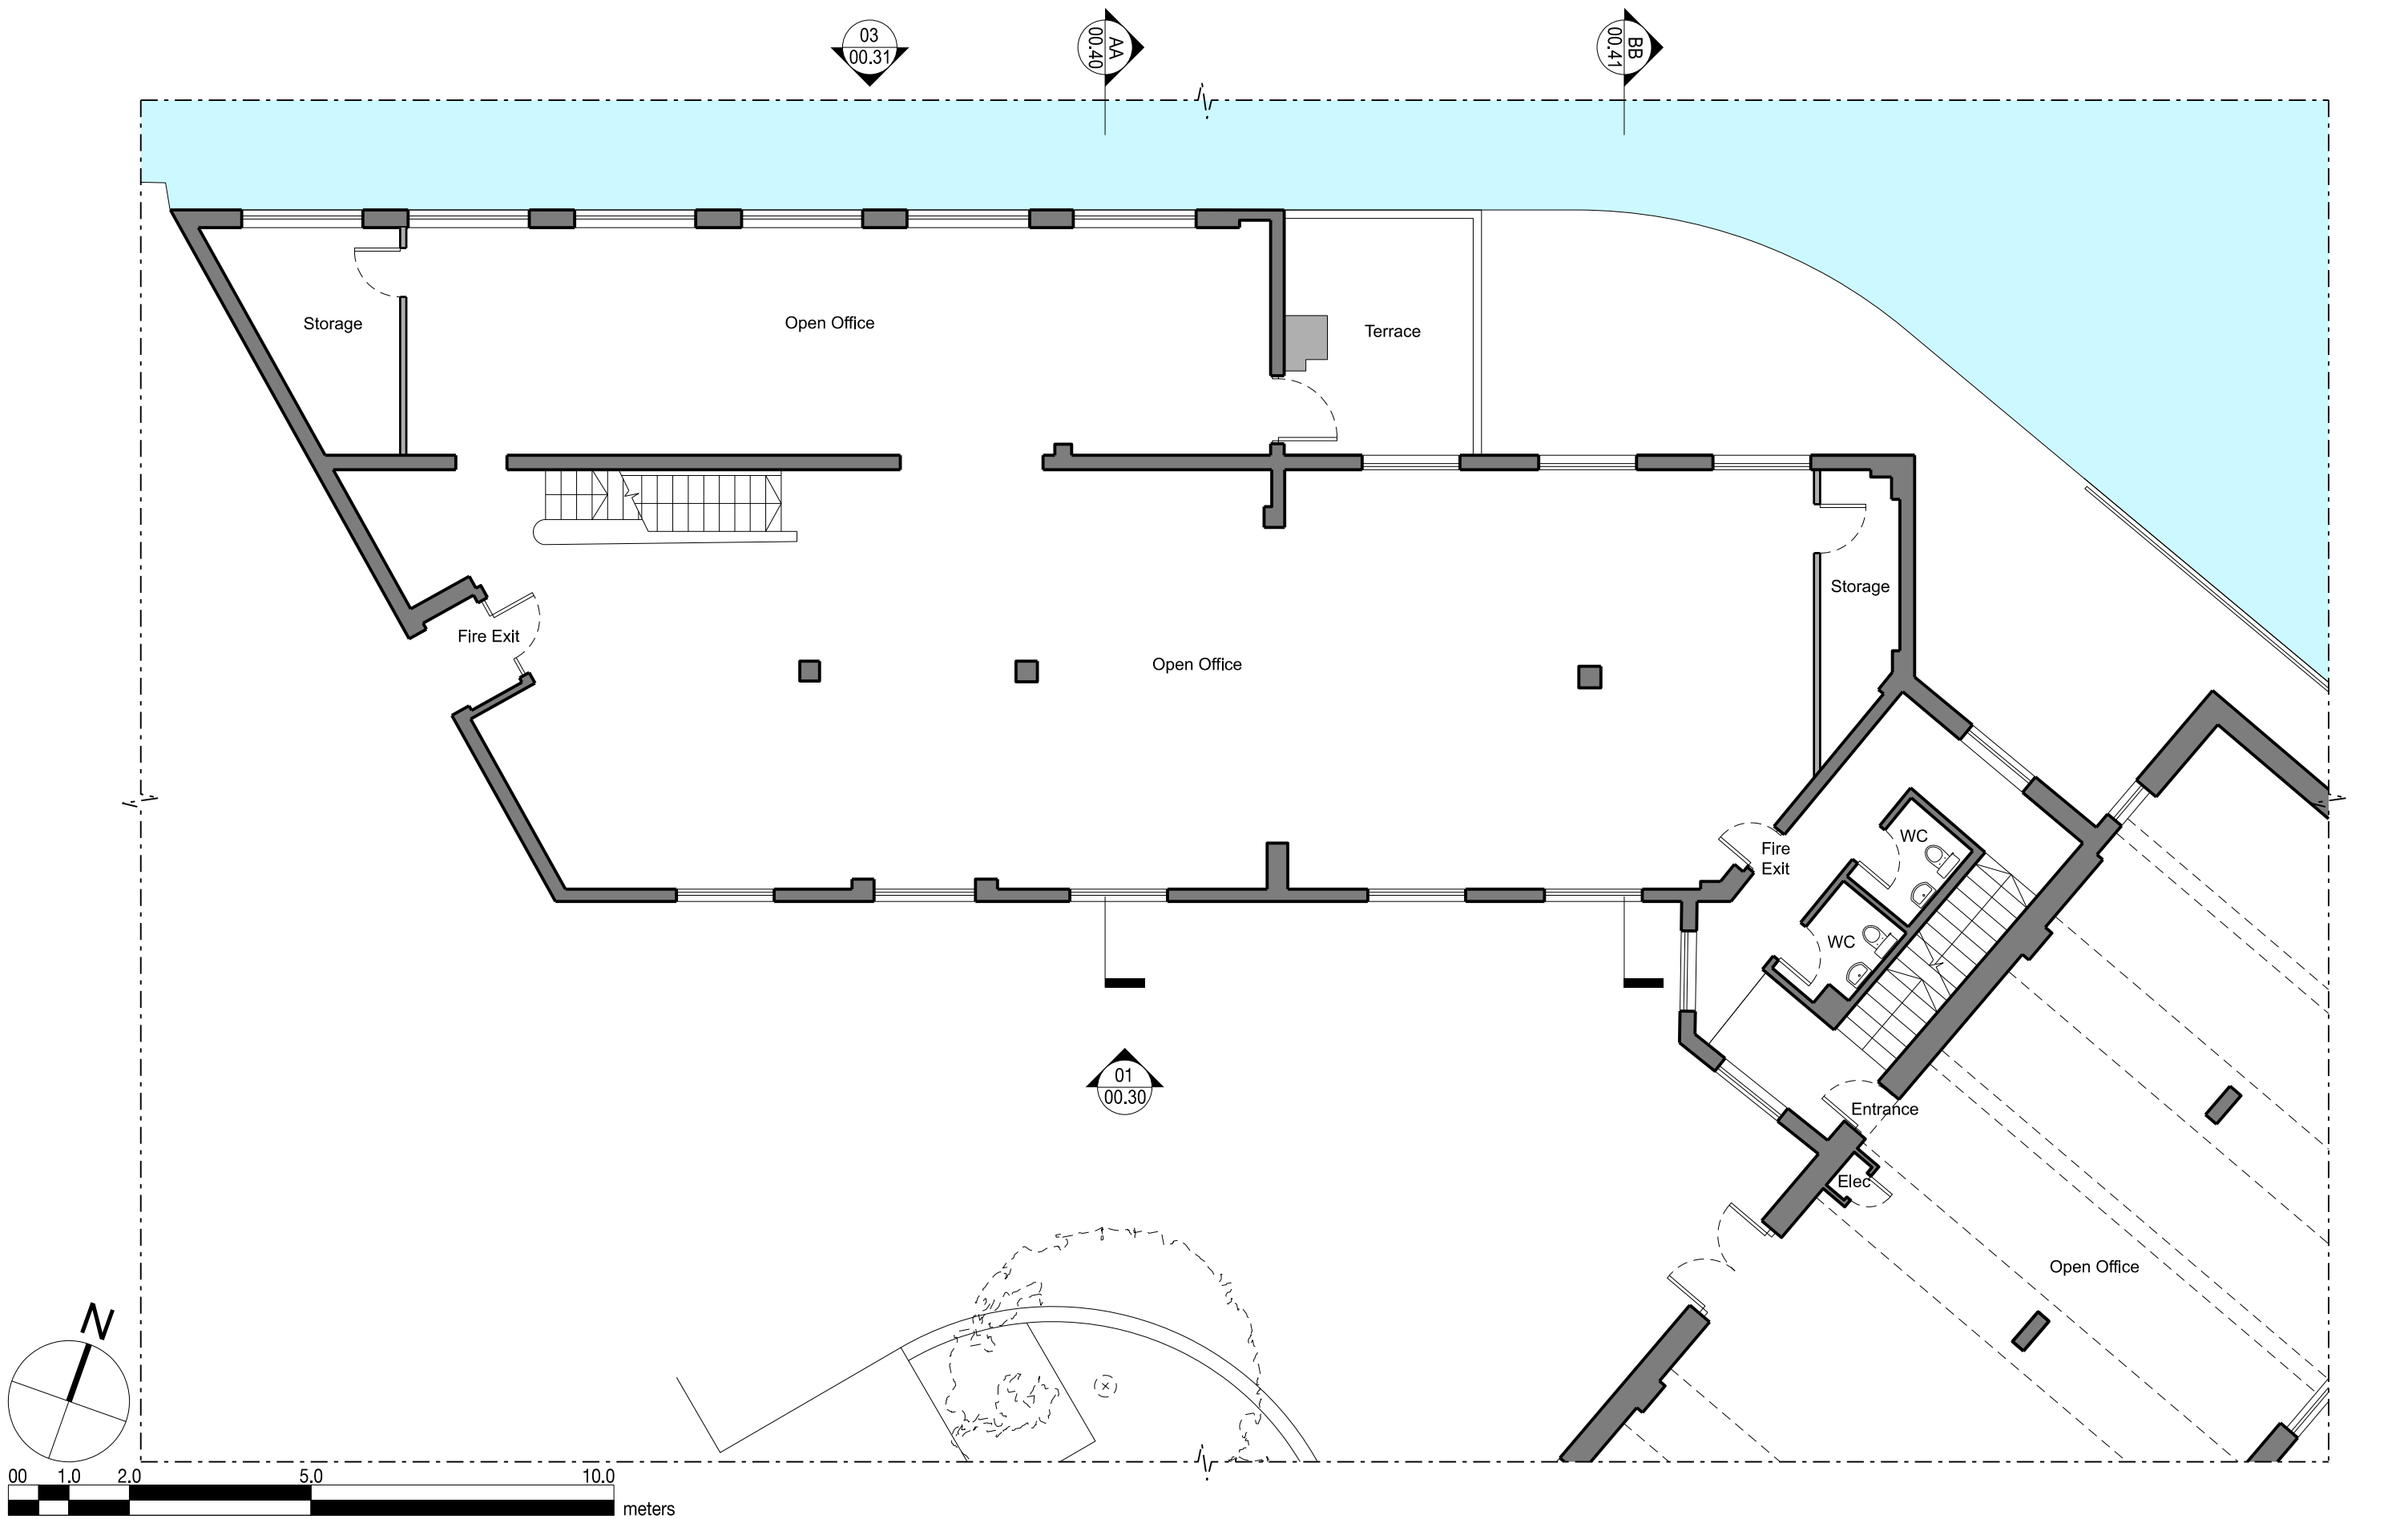

WILLIAM RUSSELL ARCHITECTS 1a Highgate Business Centre, 33 Greenwood Place, London NW5 1LB	Copyright in design and this drawing is the property of William Russell Architects Limited. Reproduction in whole or in part is forbidden without written sanction of WRA Limited. All dimensions are to be checked on site before any work proceeds. Do not scale this drawing but use only figured dimensions. Any errors or omissions are to be reported to WRA immediately. The contractor shall submit full size setting-out drawings based on information provided in the drawings and specifications to WRA for approval, without which, manufacture shall not commence. This drawing is to be read in conjunction with all the relevant consultants' and / or specialists' drawings/ documents, and any discrepancies or variations are to be notified to WRA before work commences.	Rev: Date: Drawn: Checked: Description:	FOR PLANNING			
			Client : RAINBOWWAVE	Scale: 1:100 @A3 Date: 29.09.2022 Drawn: Checked:	Drawing title : Existing General Arrangement First Floor Plan	
			Job title : Rainbow Wave Office	808.05 00.11 .		